




30'-0" - THIS PORTION OF ROOF TO DRAIN TO DOWNSPOUTS IN REAR OF BUILDING

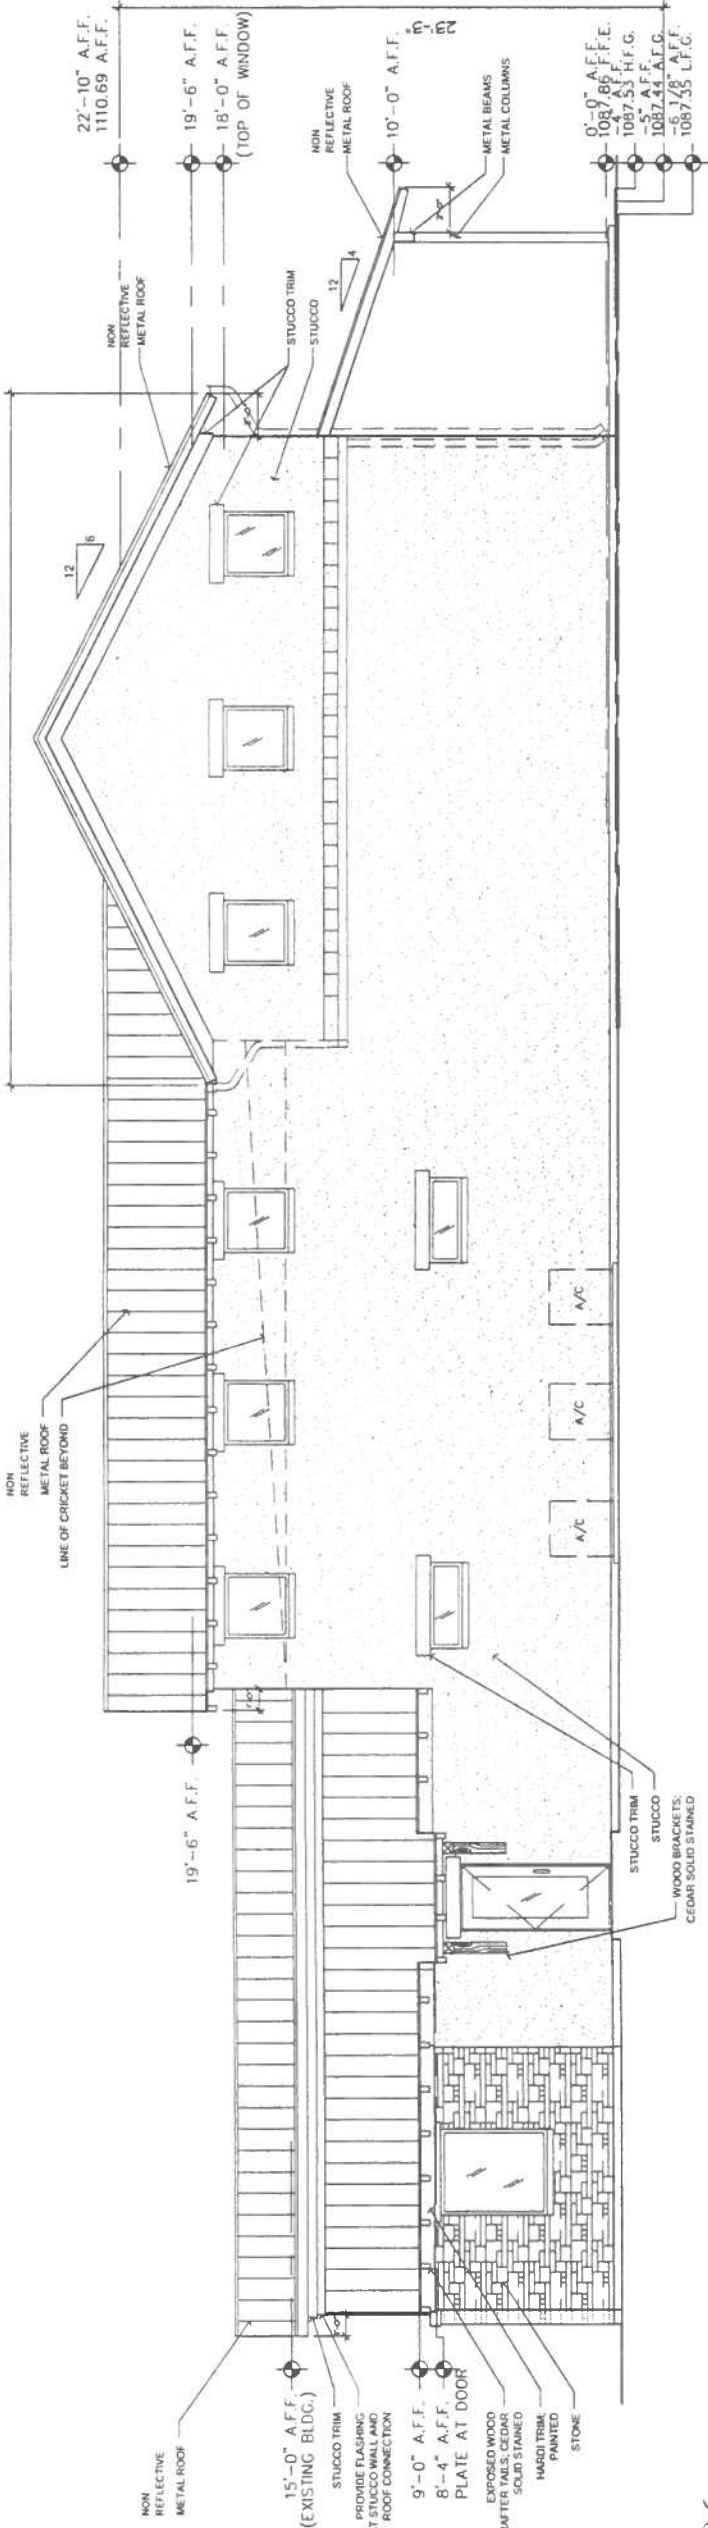


06 Side Elevation

Scale: 1/8"=1'-0"

LEGEND:

- A.F.F. - ABOVE FINISH FLOOR
- F.F.E. - FINISH FLOOR ELEVATION
- A.F.G. - AVERAGE FINISH GRADE
- L.F.G. - LOWEST FINISH GRADE
- H.F.G. - HIGHEST FINISH GRADE

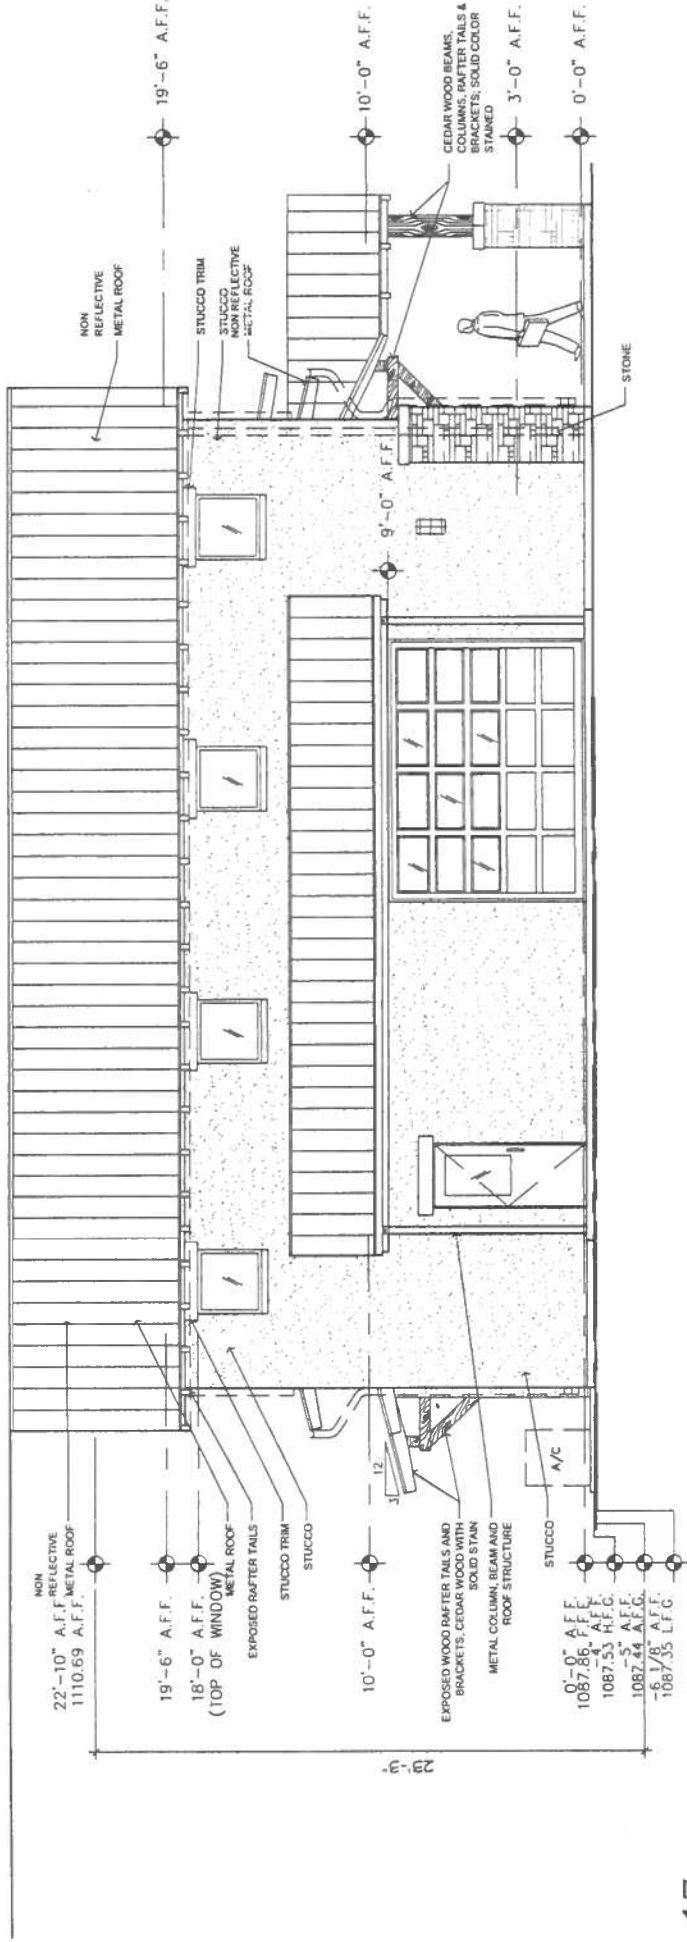

17 Rear Elevation

Scale: 1/8"=1'-0"

FOR PERMIT

SEAUX+PIERCE architecture  
LLC

MAD Tillman / Cross Fit

11087 FM 2222  
Austin, Texas 78730

SITE PLAN NUMBER: SPC-2011-0328C

DATE	REVISION	NOTES
3/11/12	1	Site Plan, Rev 1
5/26/12	2	Site Plan, Rev 2
6/15/12	3	Site Plan, Rev 3
8/15/12	4	Site Plan, Rev 4
11/15/12	5	Site Plan, Rev 5
12/15/12	6	Site Plan, Rev 6

© 2012 - SEAUX+PIERCE architecture

