



HJR


NORTHWOOD

1504 NORTHWOOD RD, 78703


Date 03/31/14
Drawn by AEA
Checked by HJR


GROSS SQ FT

2 2ND FLOOR
1/8" = 1'-0"

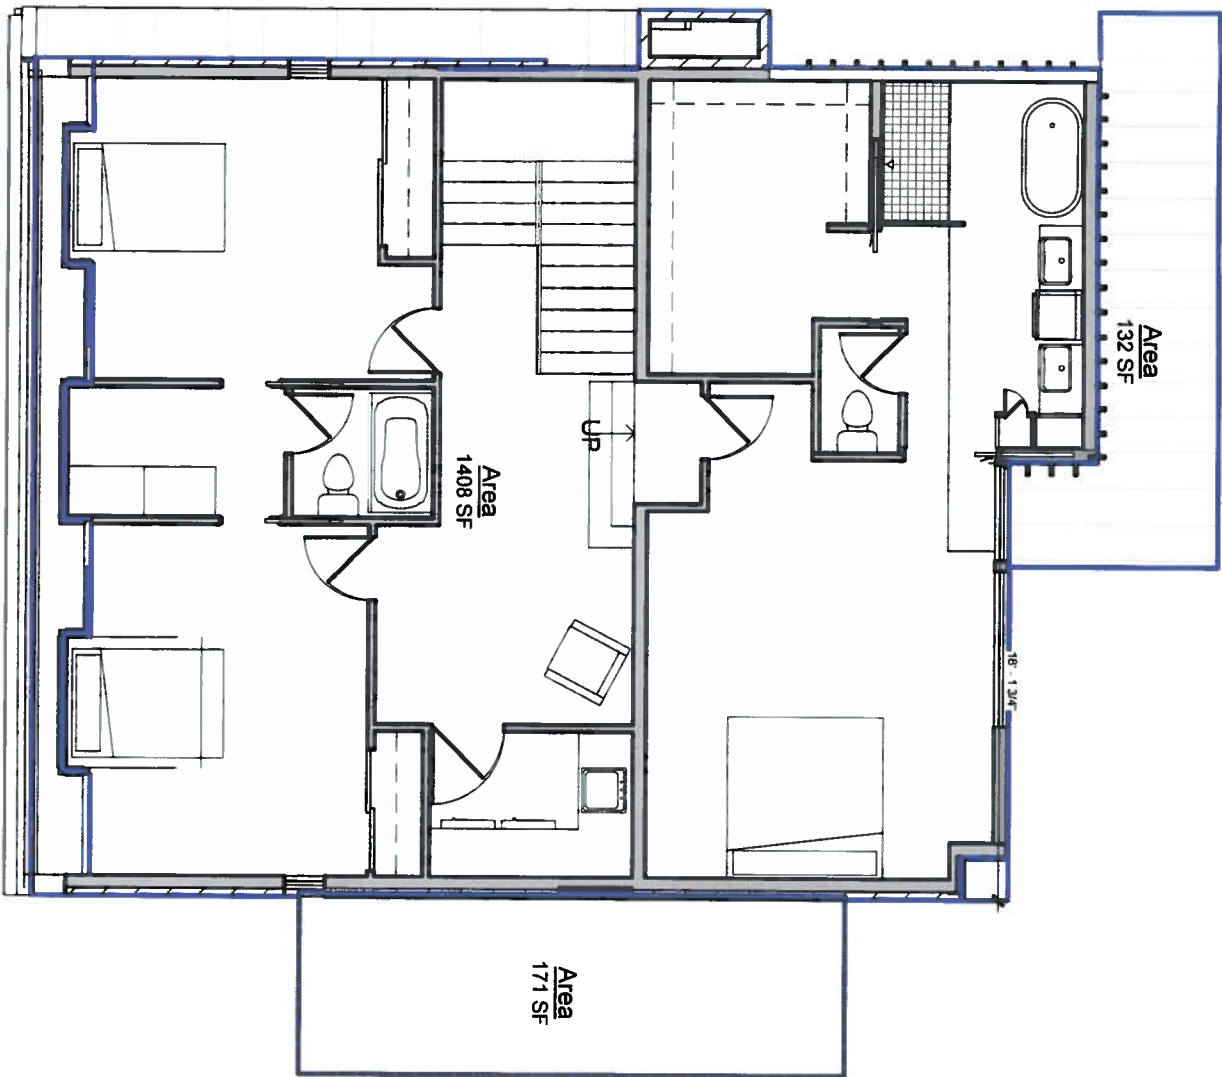

1 SITE PLAN
1/16" = 1'-0"

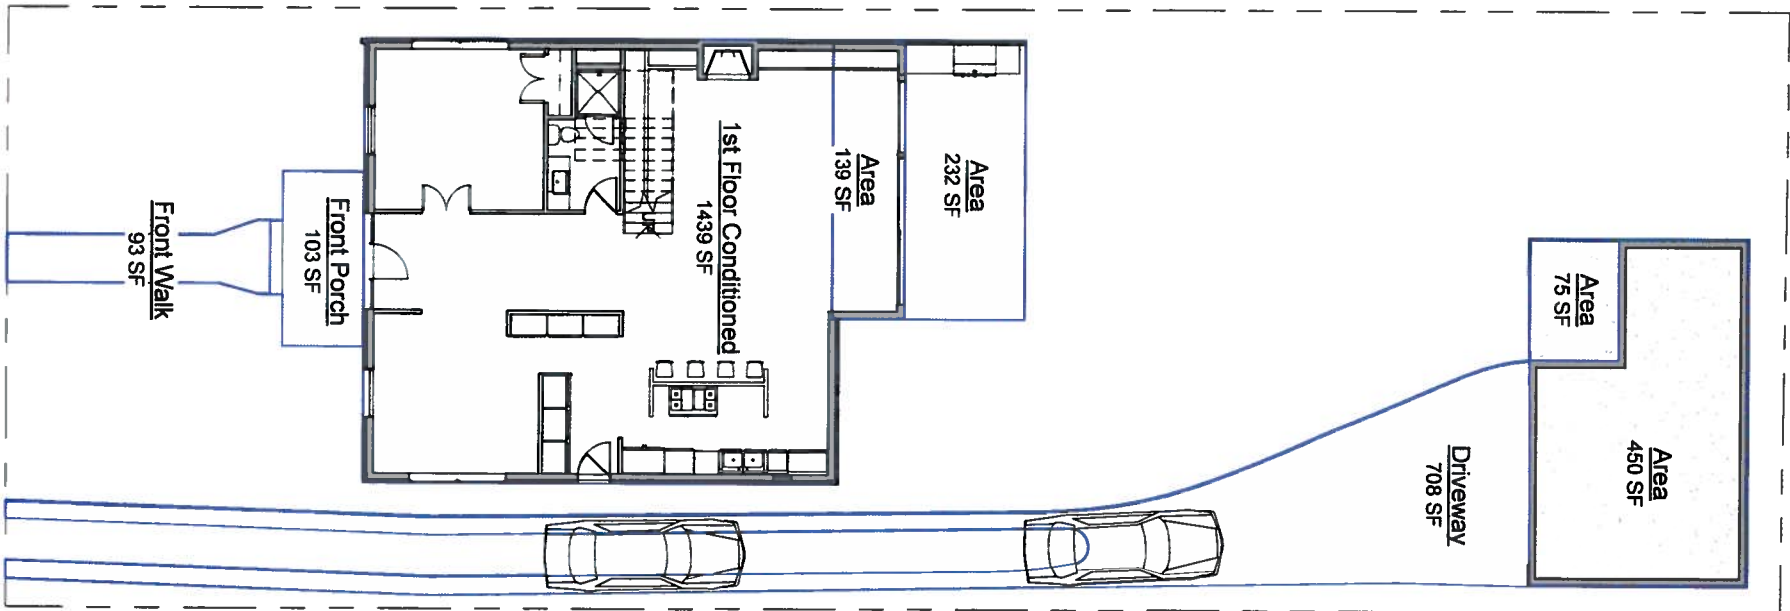

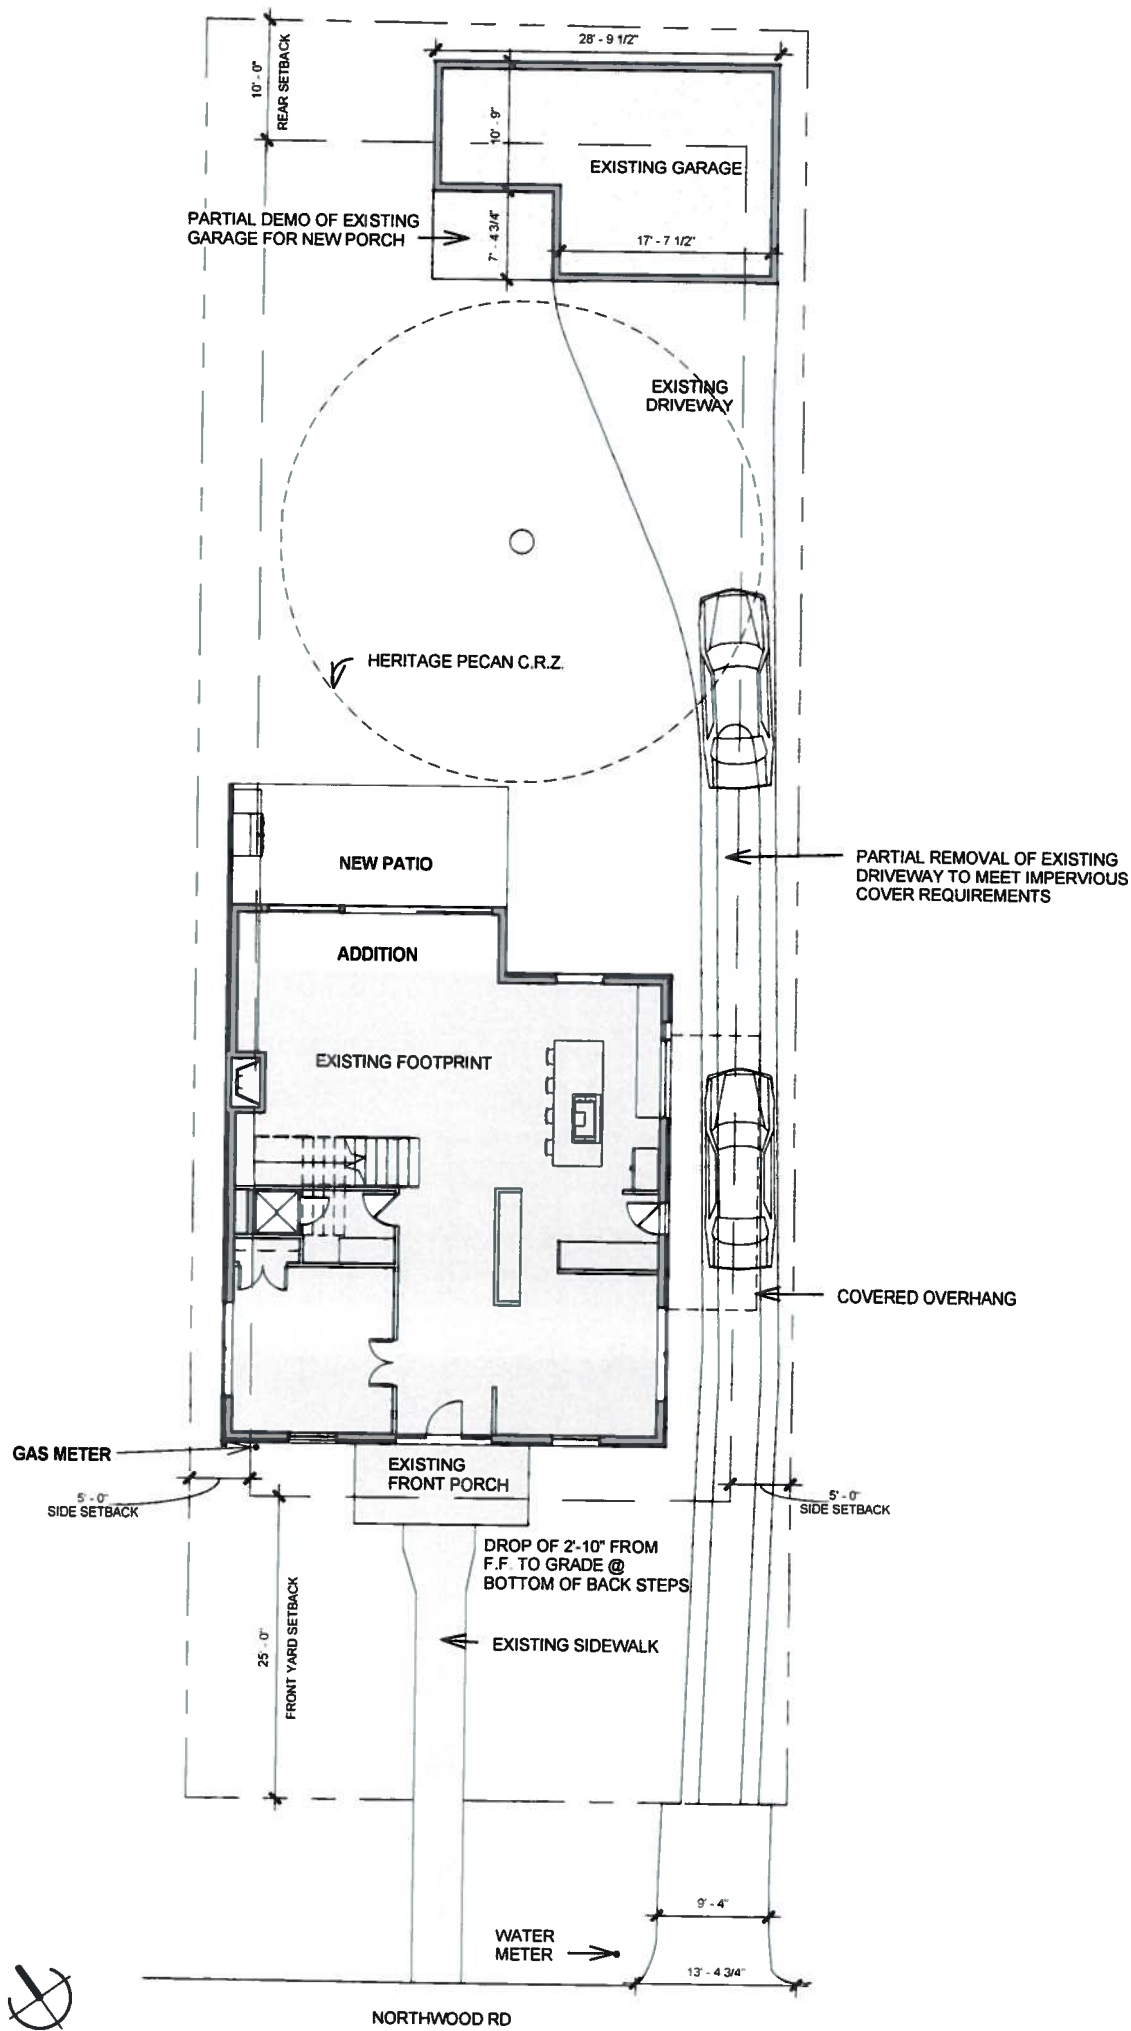

1 SITE PLAN
1/16" = 1'-0"



NORTHWOOD


1504 NORTHWOOD RD, 78703

hugh jefferson randolph **architects**

512 786 4001 hugh@hjrarchitects.com

Date 03/31/14
Drawn by AEA
Checked by HJR

SITE PLAN -
PERMIT

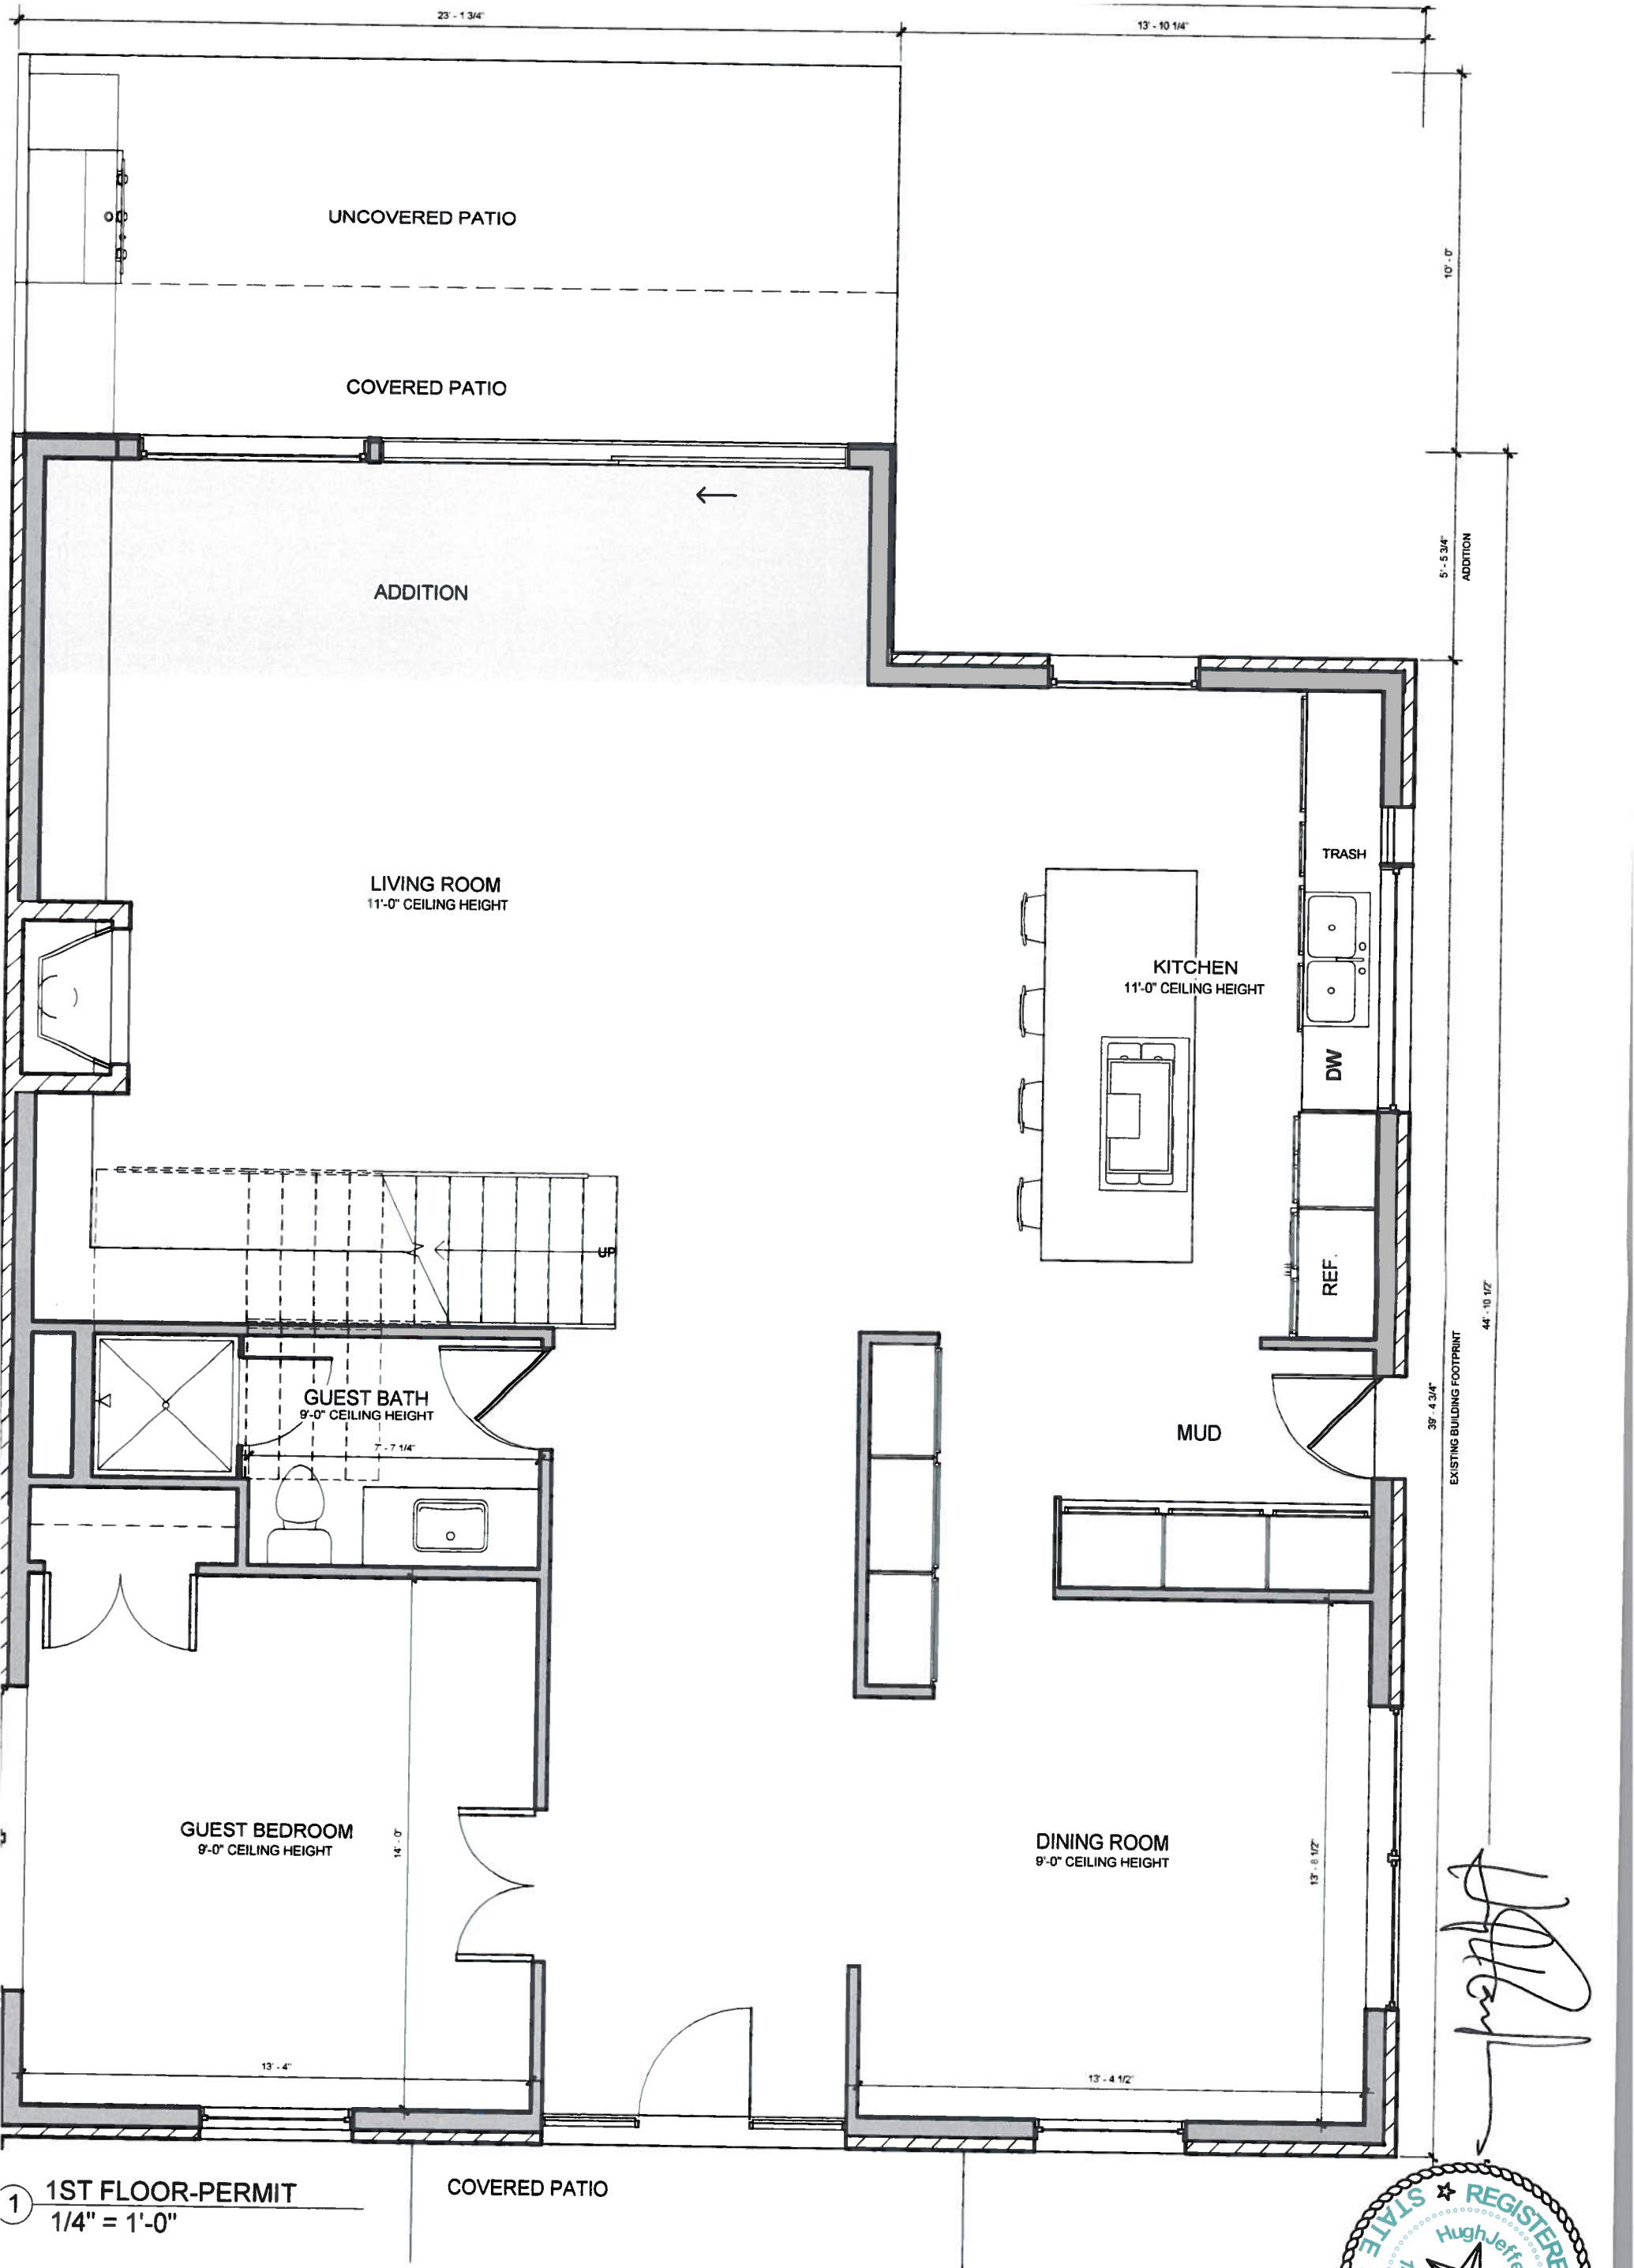

1 1ST FLOOR-PERMIT
1/4" = 1'-0"

HJR



NORTHWOOD


1504 NORTHWOOD RD, 78703

hugh jefferson randolph **architects**



1ST FLOOR
PLAN - PERMIT
A21

Date 03/31/14
Drawn by AEA
Checked by HJR

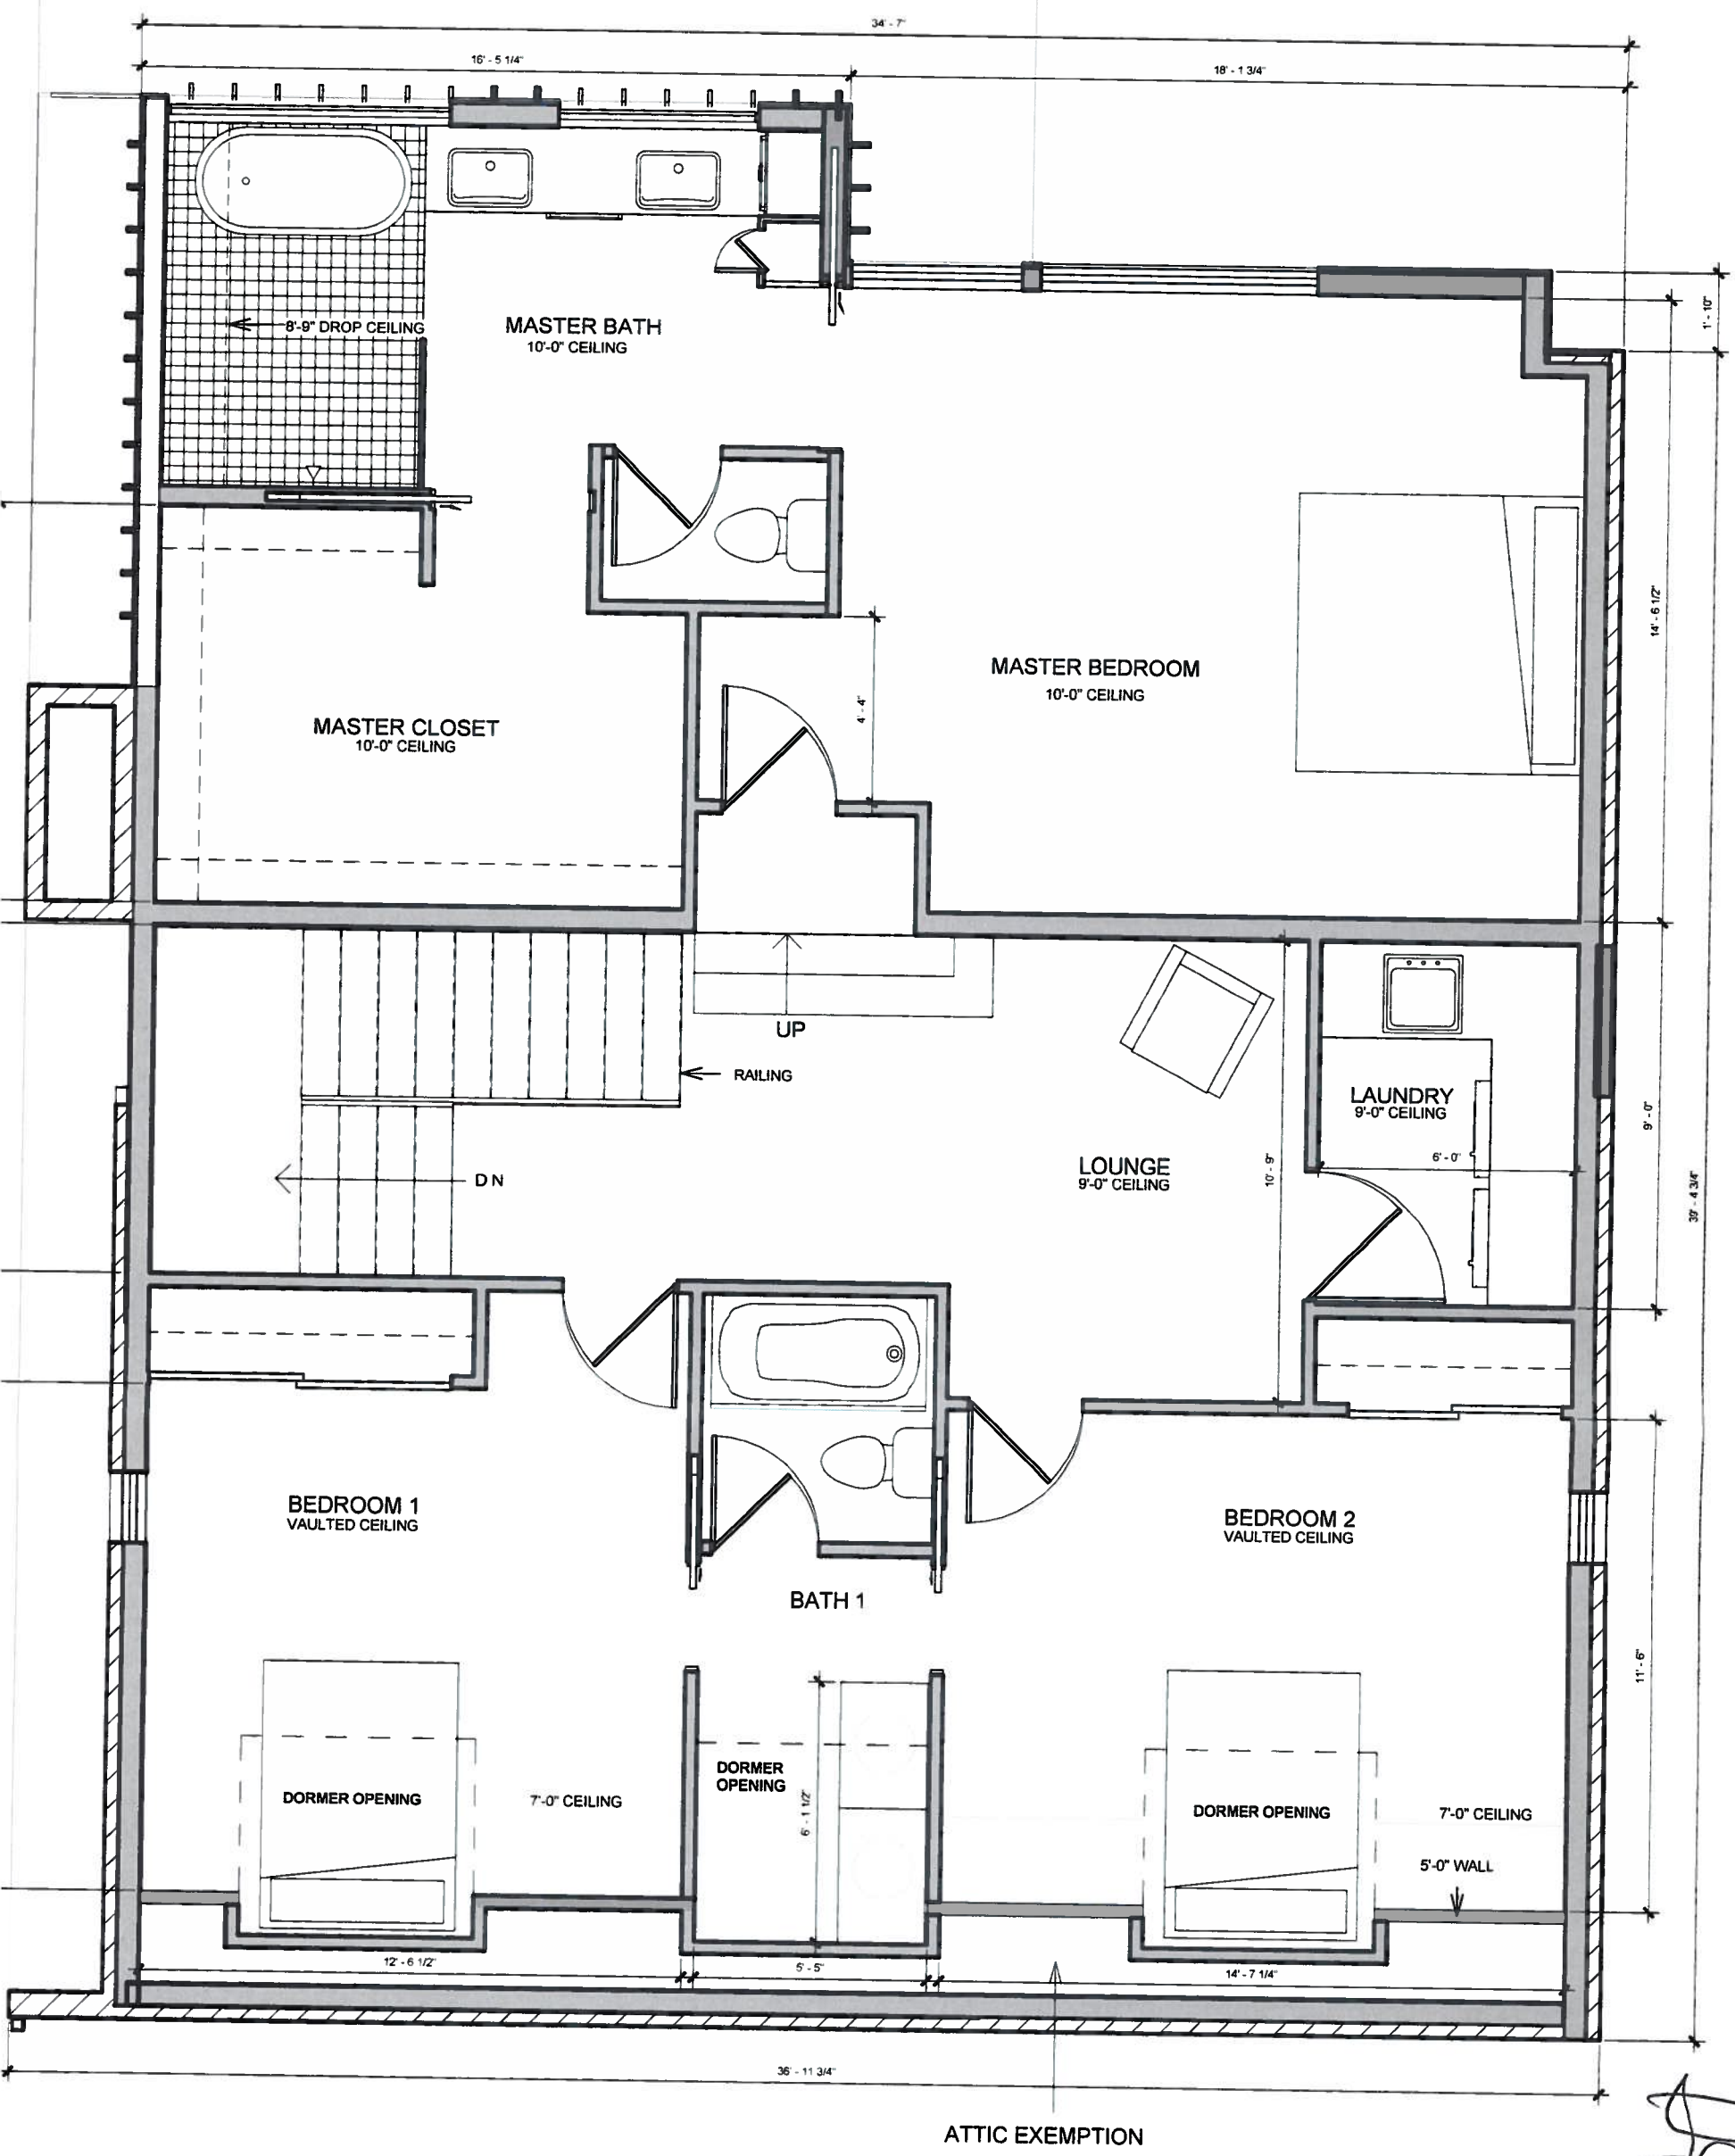

1 2ND FLOOR - PERMIT
1/4" = 1'-0"



2ND FLOOR
PLAN-PERMIT


Date 03/31/14
Drawn by AEA
Checked by HJR

NORTHWOOD

1504 NORTHWOOD RD, 78703

hugh jefferson randolph architects

512 786 4001 hugh@hjrarchitects.com

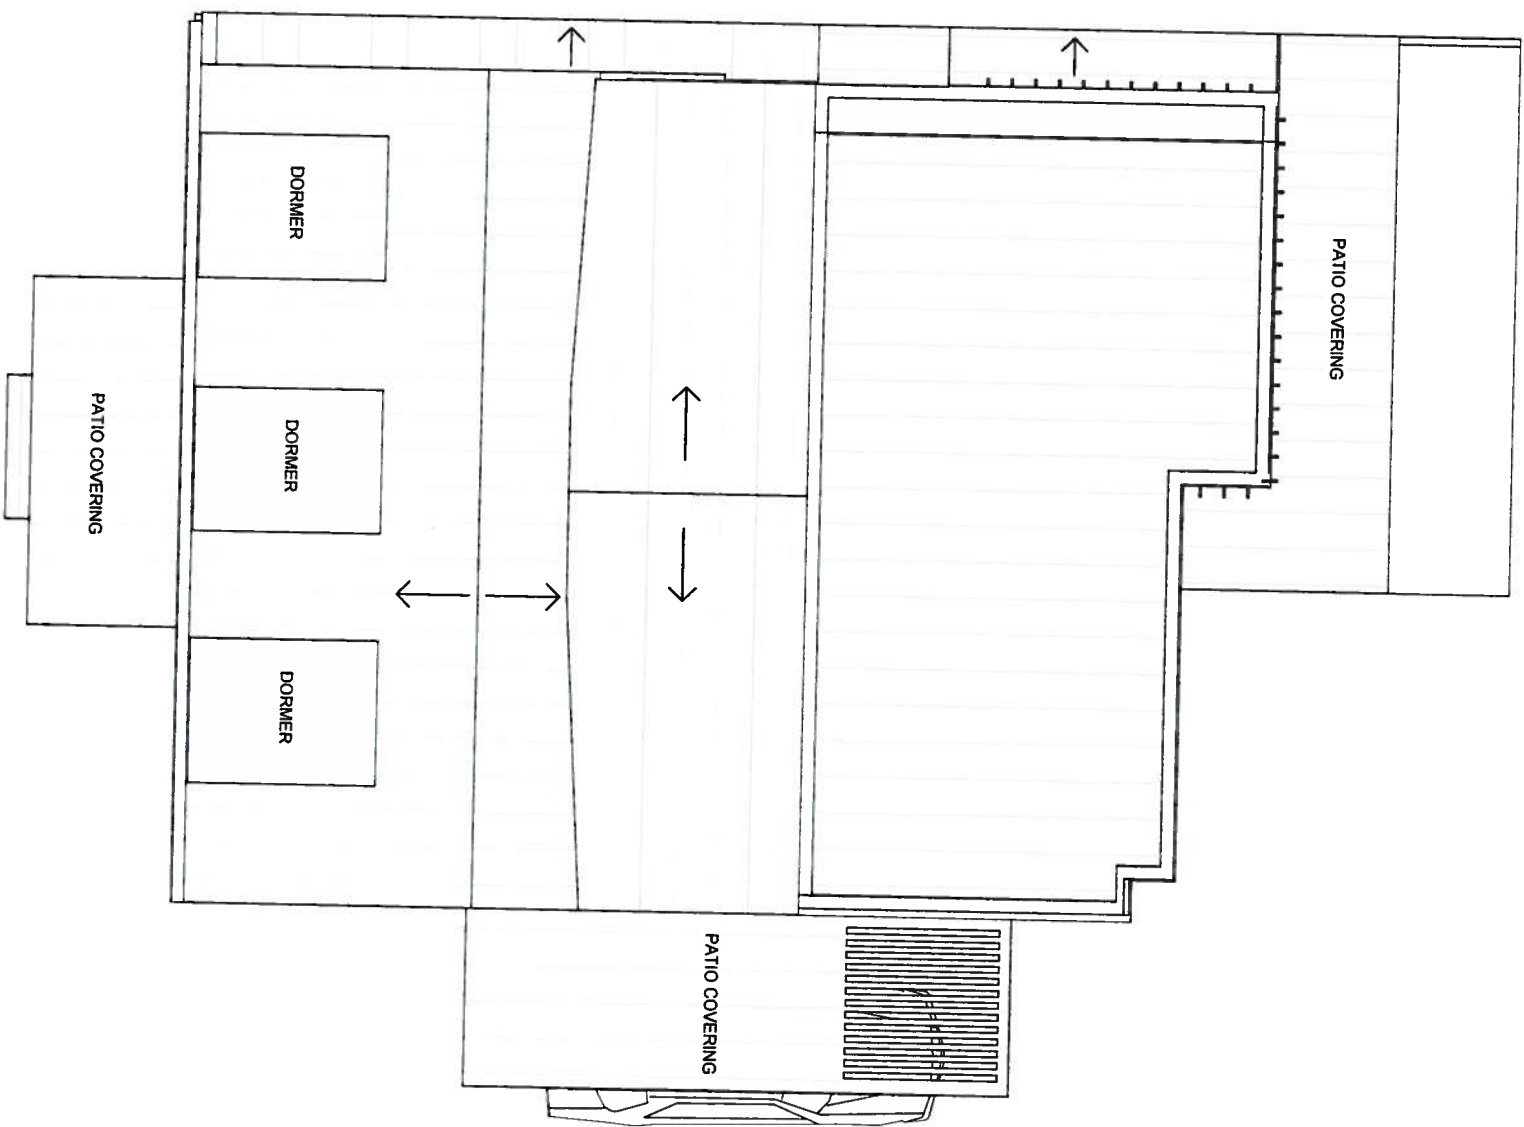

1 ROOF PLAN
1/8" = 1'-0"

HJR



NORTHWOOD



1504 NORTHWOOD RD, 78703

hugh jefferson randolph **architects**



Date 03/31/14
Drawn by AEA
Checked by HJR

ROOF PLAN

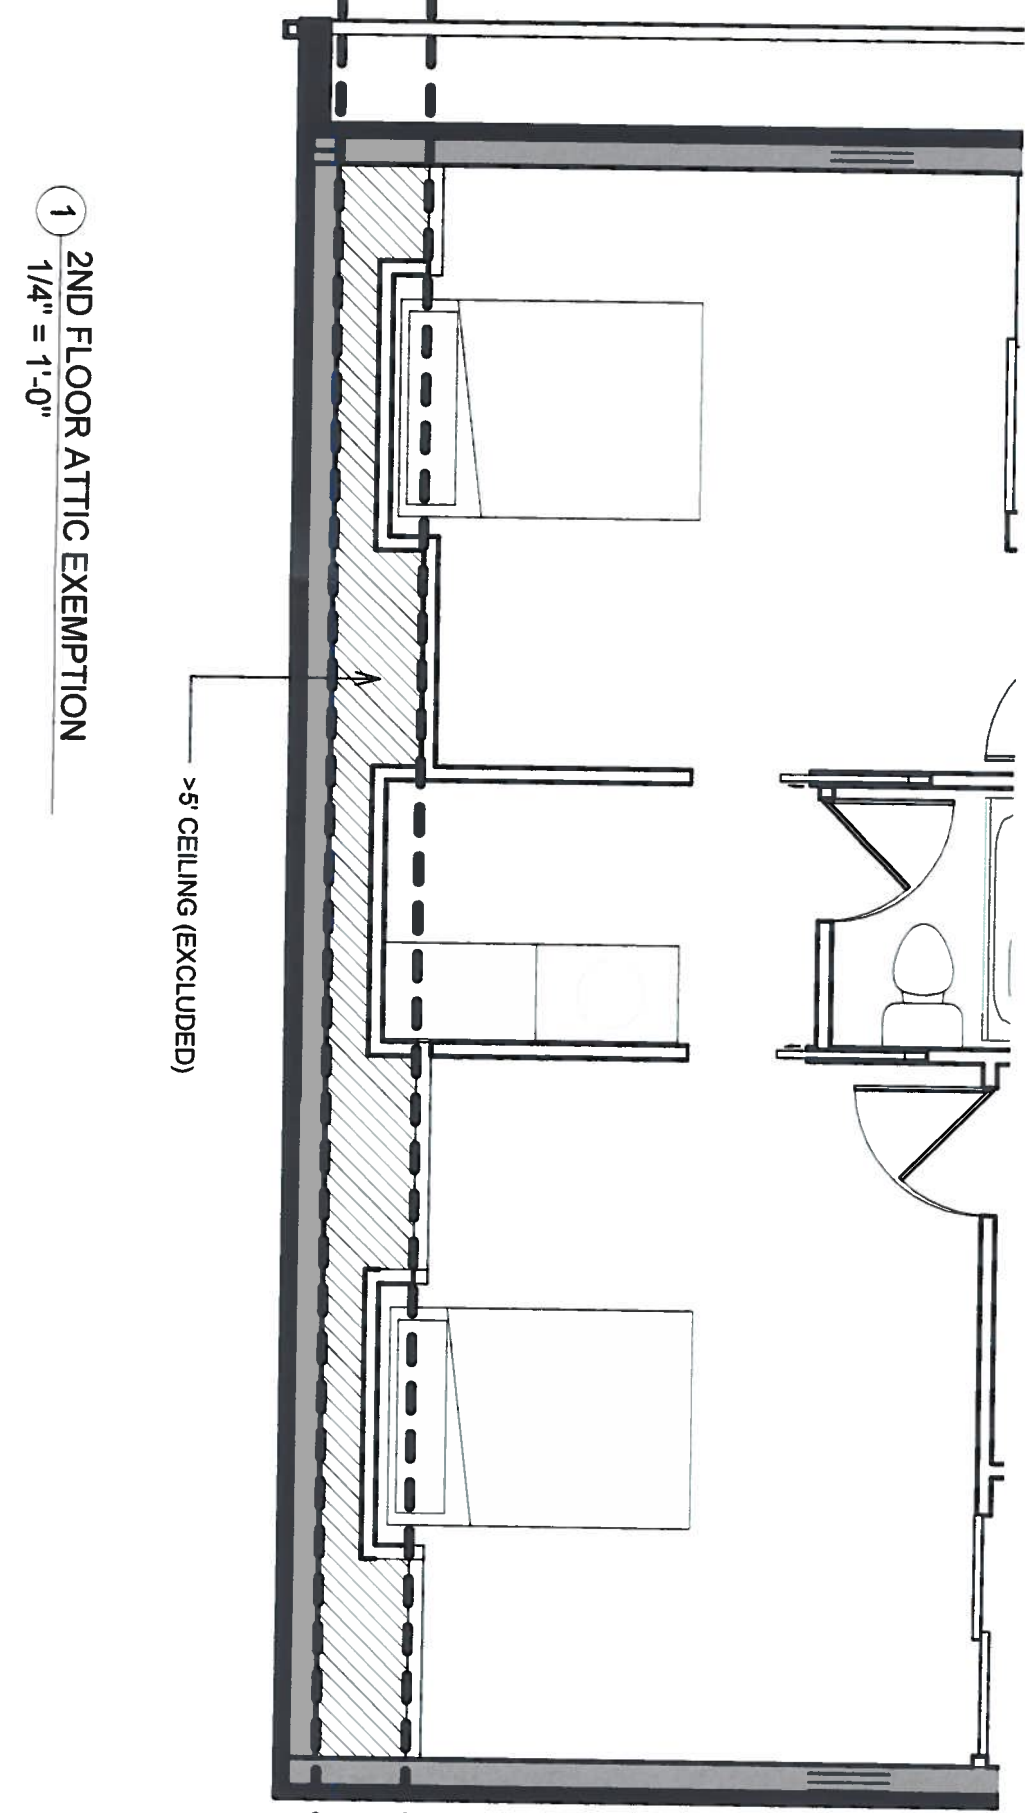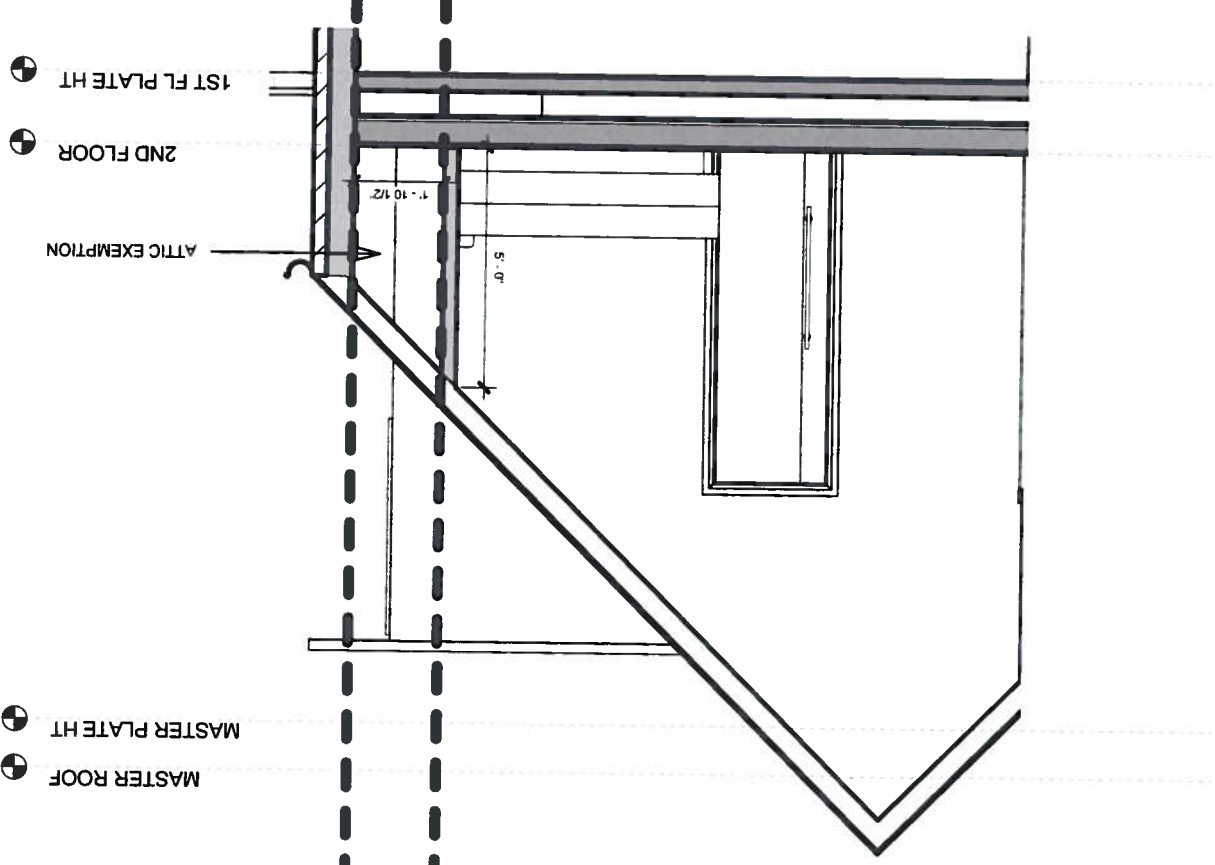

NORTHWOOD



1504 NORTHWOOD RD, 78703

hugh jefferson randolph **architects**



Date 03/31/14
Drawn by AEA
Checked by HJR

ATTIC
EXEMPTION

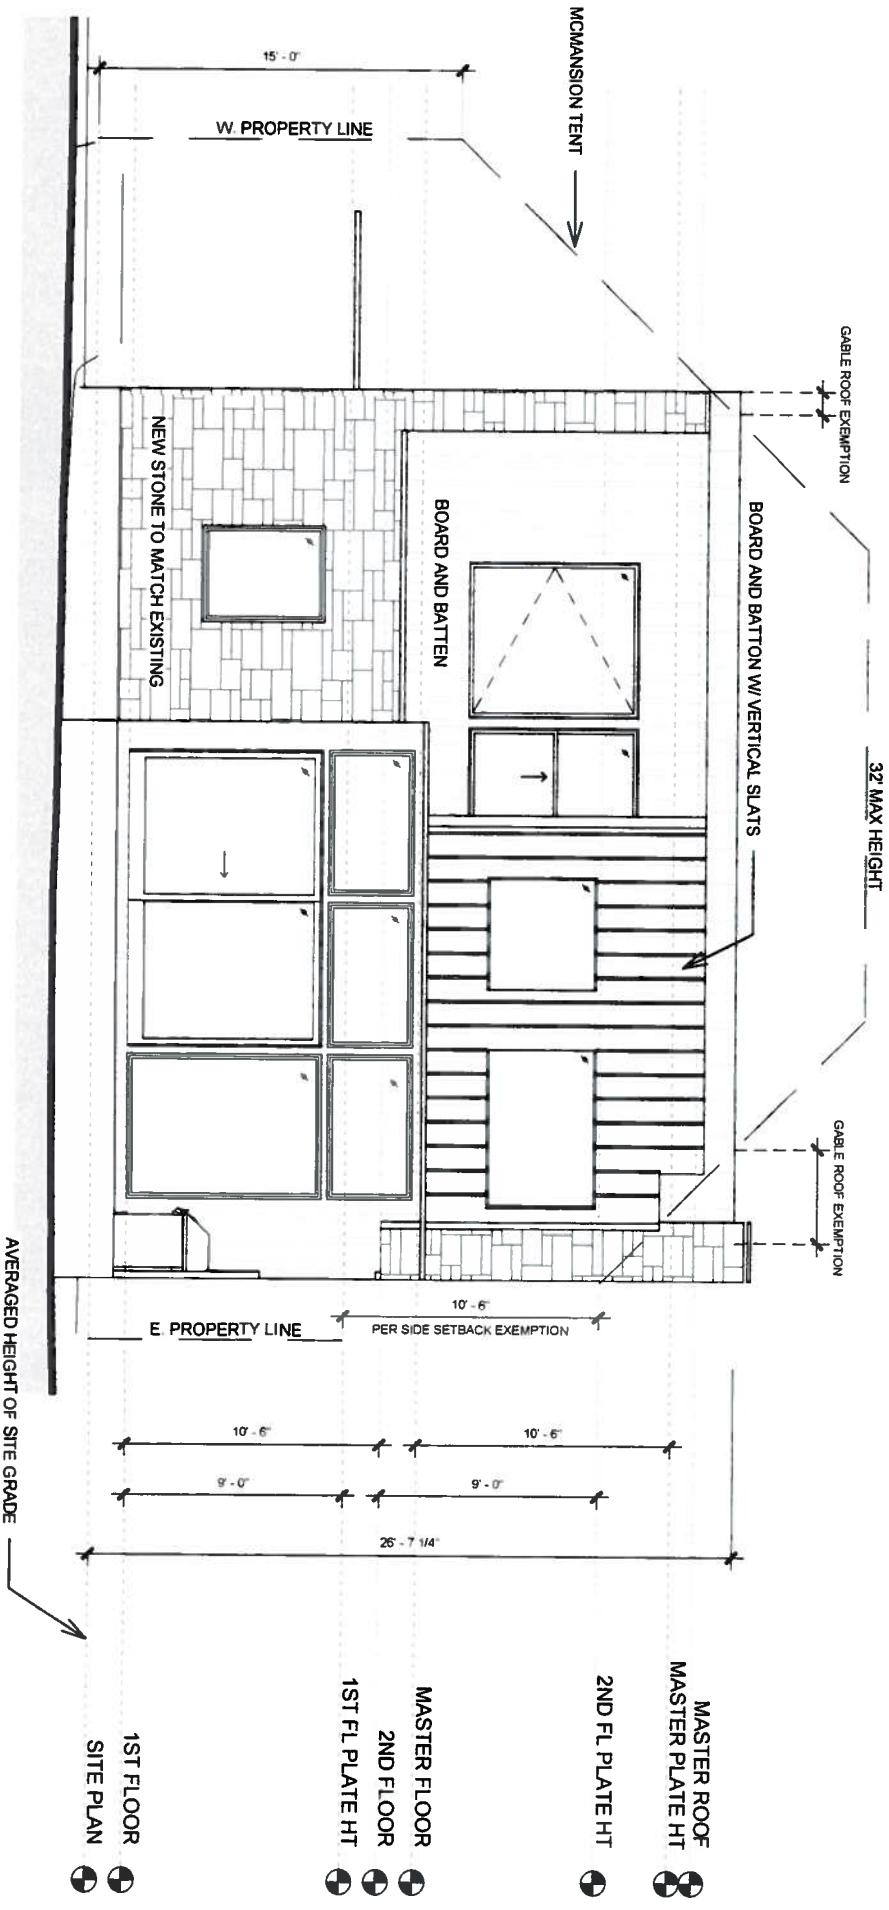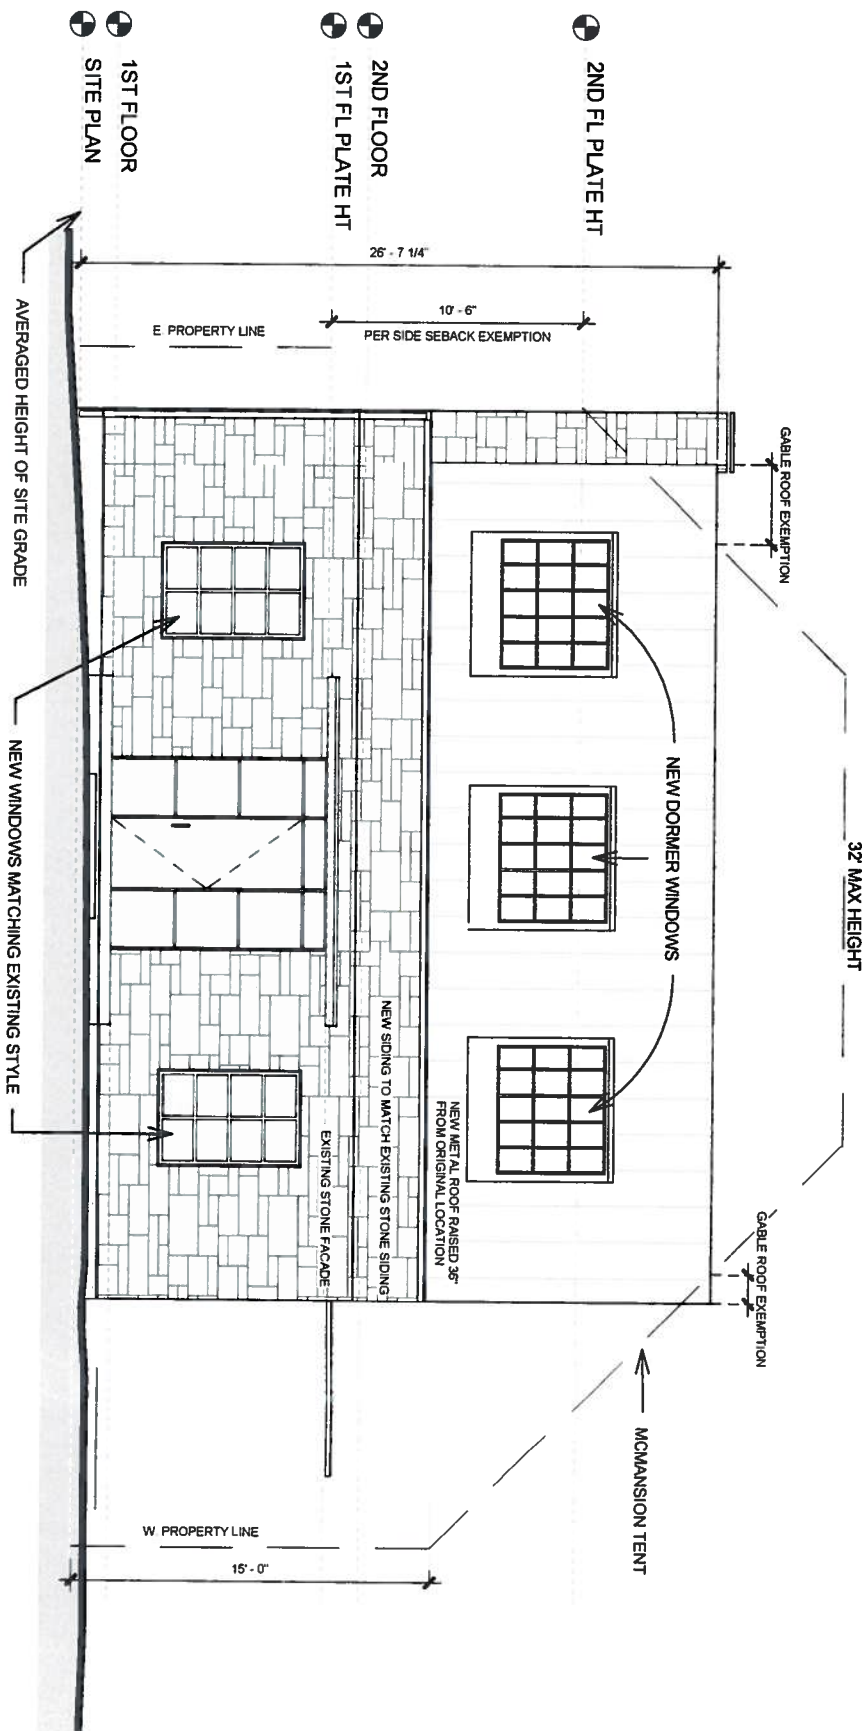


[Handwritten signature]

HJR



hugh jefferson randolph
architects

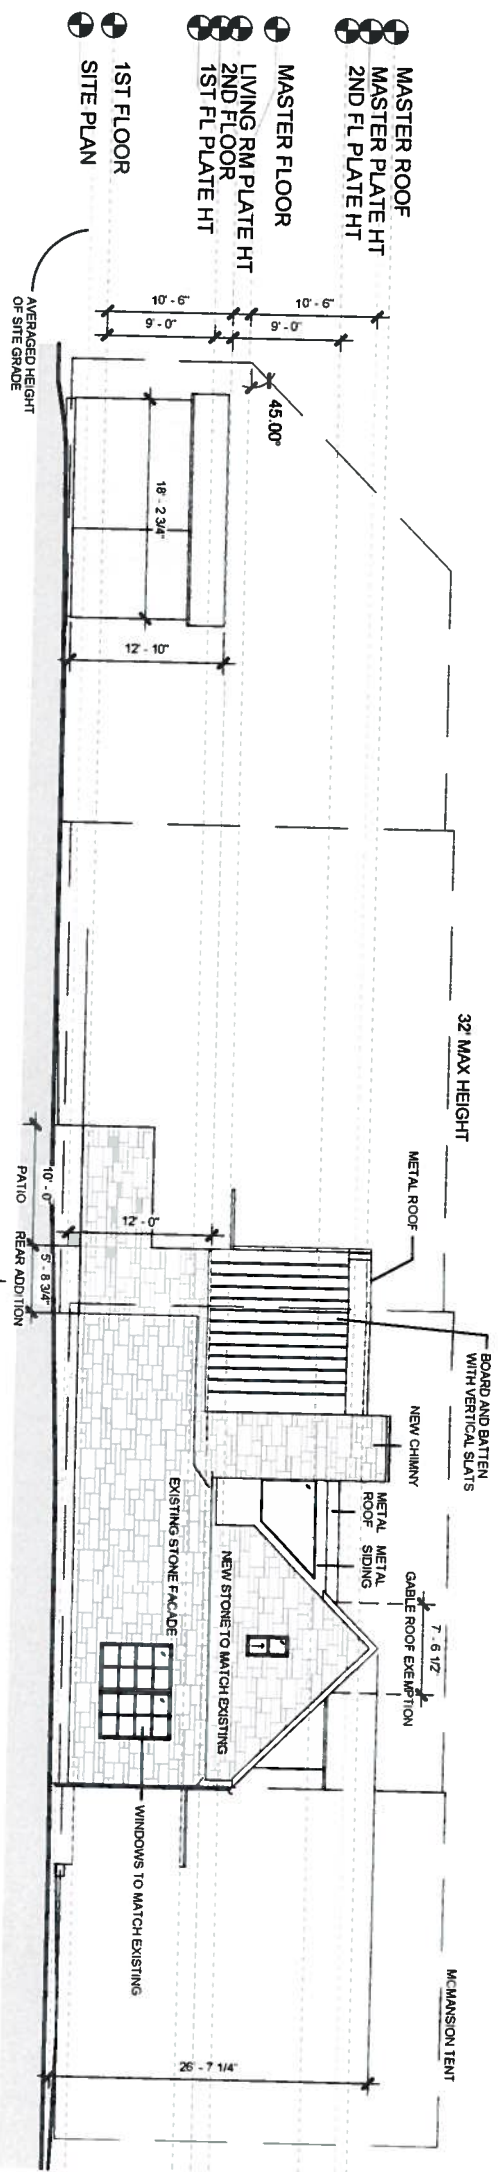

1 WEST ELEVATION-PERMIT
1/16" = 1'-0"



2 EAST ELEVATION-PERMIT
1/16" = 1'-0"

NORTHWOOD

1504 NORTHWOOD RD, 78703

Date 03/31/14
Drawn by AEA
Checked by HJR


EW
ELEVATIONS

A 2 2



HJR


1 3D-EAST

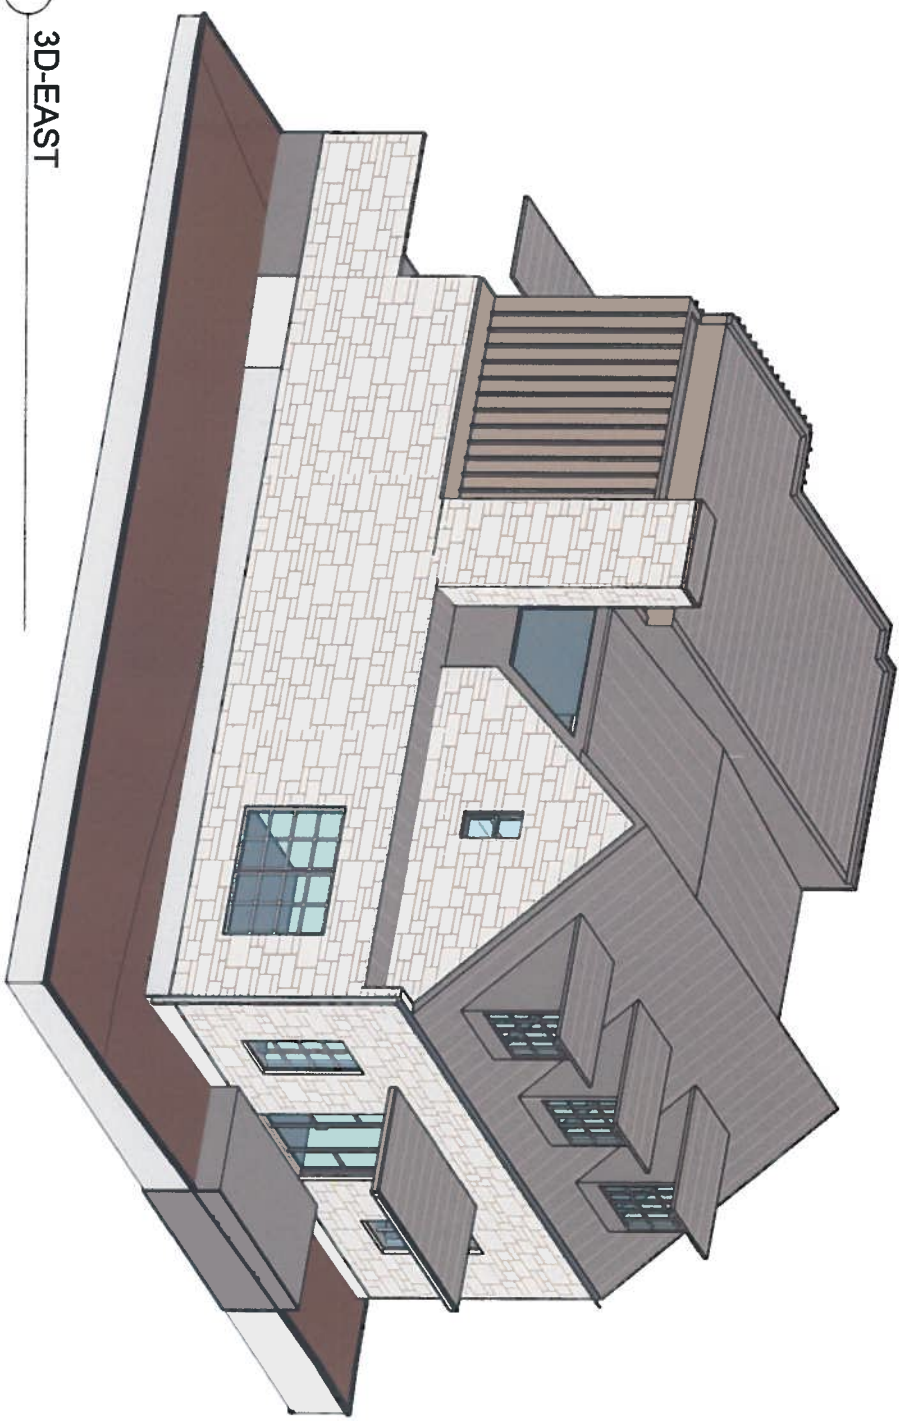

3 3D-REAR



2 3D-FRONT

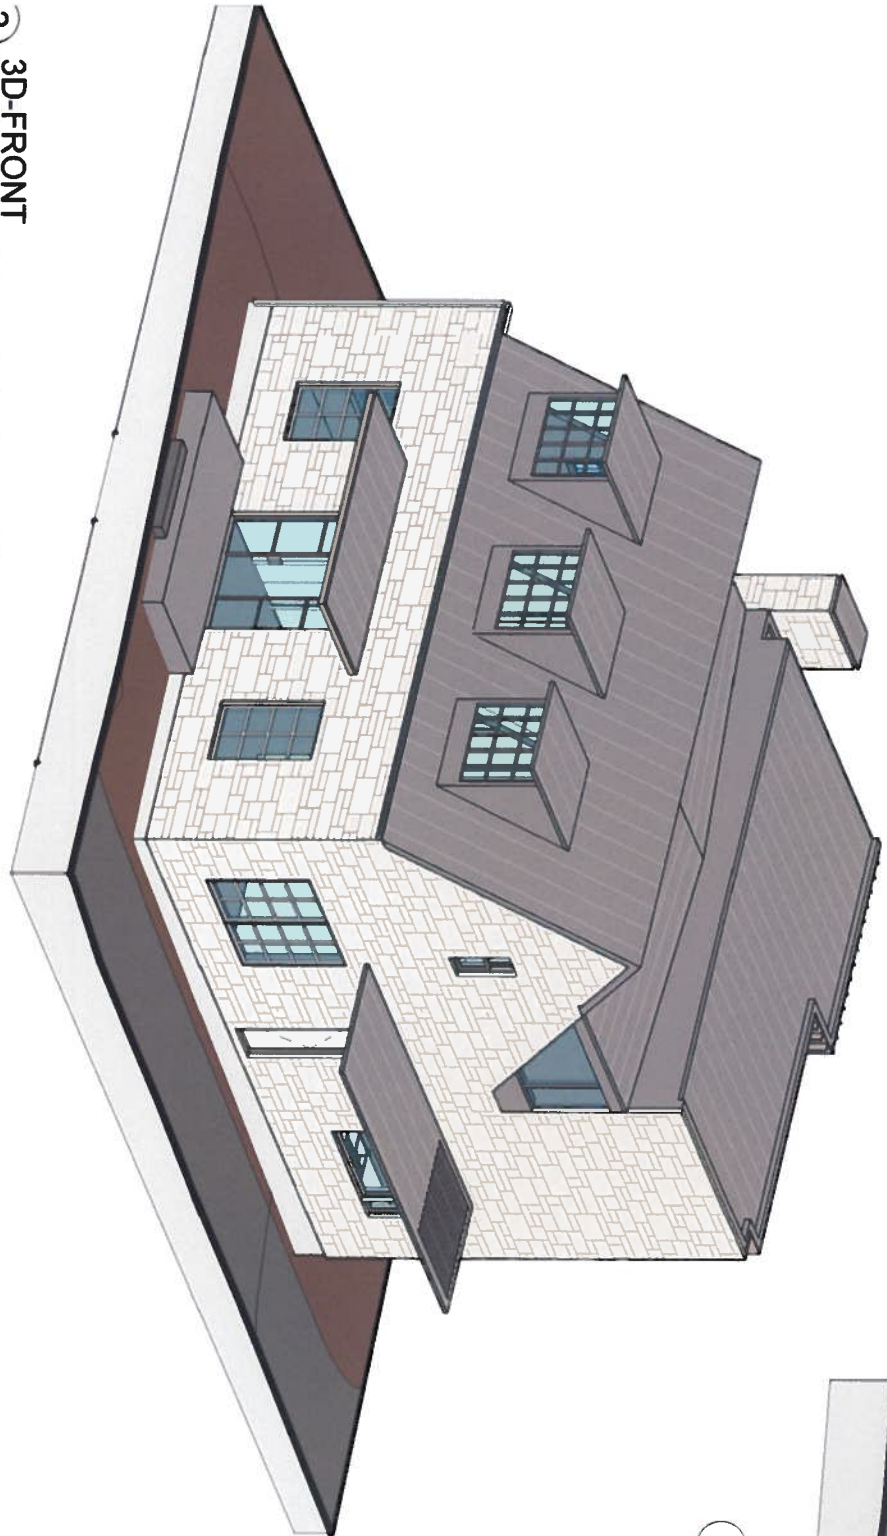

NORTHWOOD

1504 NORTHWOOD RD, 78703

Date 03/31/14
Drawn by AEA
Checked by HJR

3D VIEWS