



FIRST FLOOR PLAN

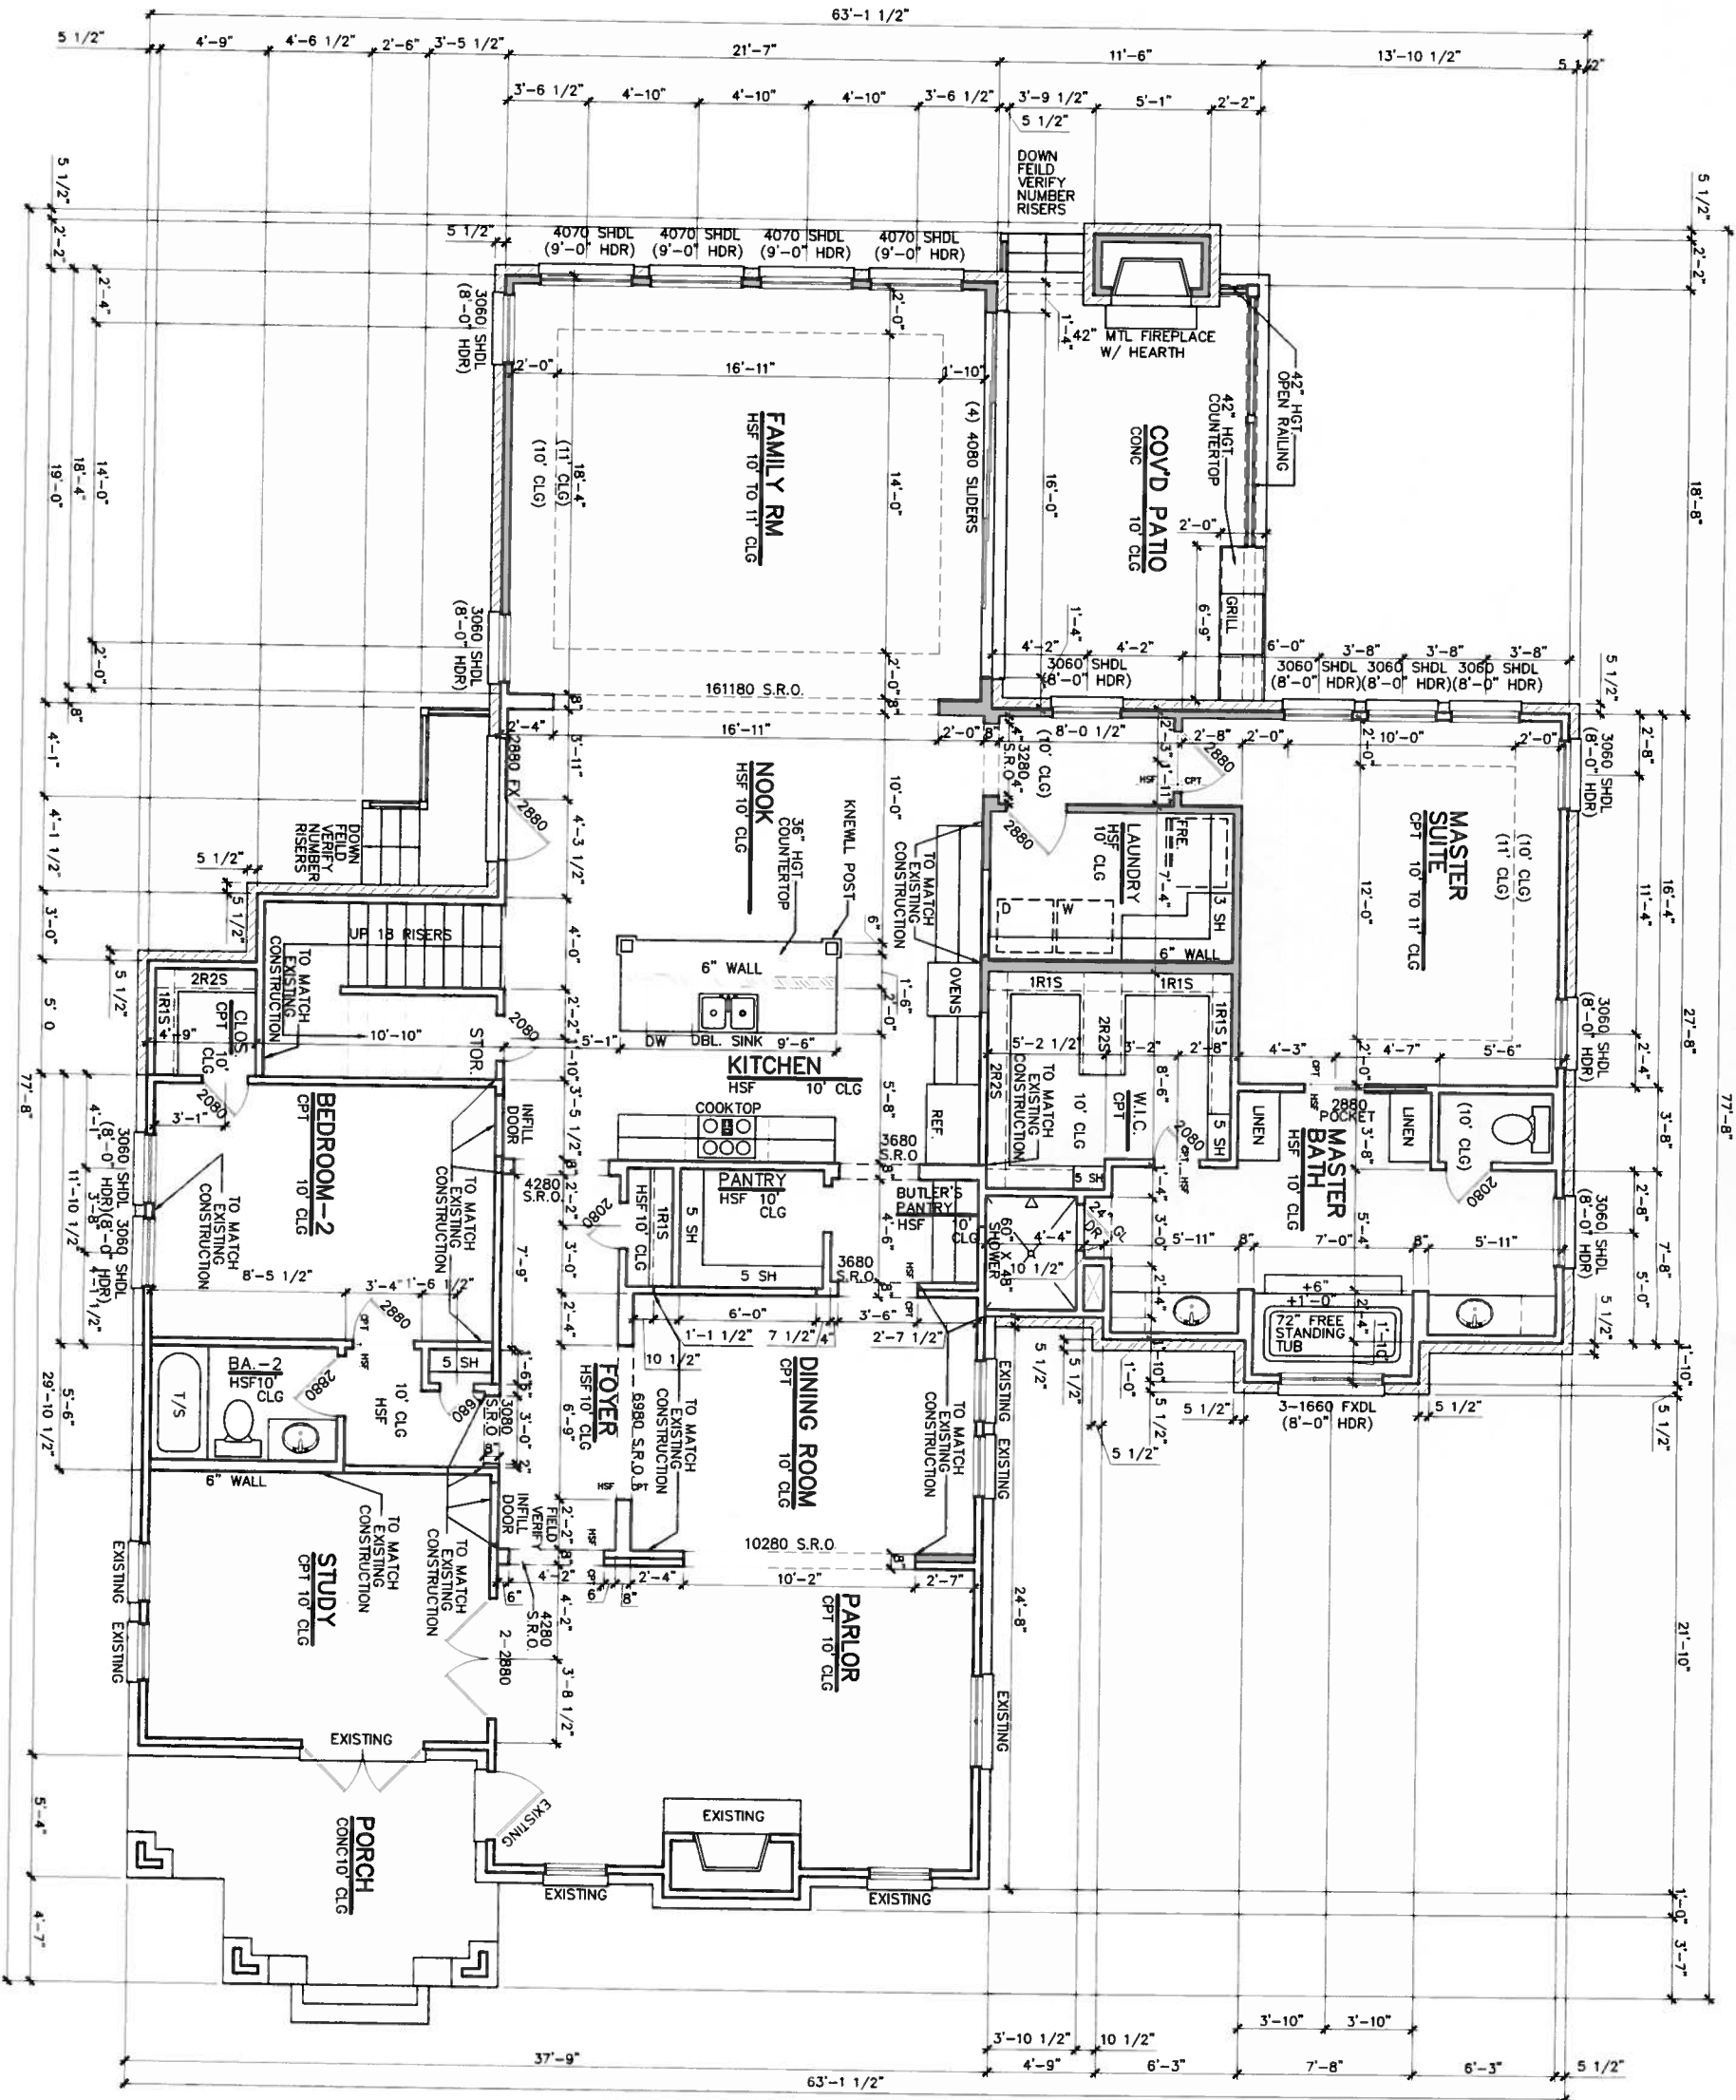


SQUARE FOOTAGES	
First Floor	2904 SQ. FT.
Second Floor	1106 SQ. FT.
Total Living Area	4010 SQ. FT.
Detached Garage	585 SQ. FT.
Porch	137 SQ. FT.
Cov'd Patio	346 SQ. FT.
Total Under Roof	5078 SQ. FT.

DATE SEALED: 06-12-14

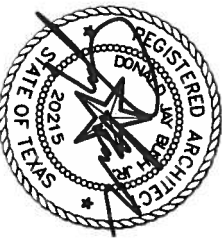

THE GROUP		BUILDER:	DESCRIPTION:	<div>REVISIONS</div> <table><tr><td> </td><td> </td></tr><tr><td> </td><td> </td></tr><tr><td> </td><td> </td></tr><tr><td> </td><td> </td></tr><tr><td> </td><td> </td></tr></table> <p>The M.L. Group Inc. assumes no liability for any structure built from these plans. Before construction, the purchaser, builder, or contractor must verify all dimensions, verify compliance with all building codes, and incorporate site conditions. Only a qualified designer, architect, or structural engineer should be permitted to alter these plans, with written release of The M.L. Group Inc.</p>										
2200 CORPORATE DRIVE, STE 101 FLOWER MOUND, TX 75028 OFFICE: (972) 355-8700 FAX: (972) 355-8750 TRADEMARKED		ISSUE DATE 05-12-14												
DRAFTSPERSON BCS		PROJECT NO. 13-244												
PLAN NUMBER 4010		SHEET NUMBER A-3												

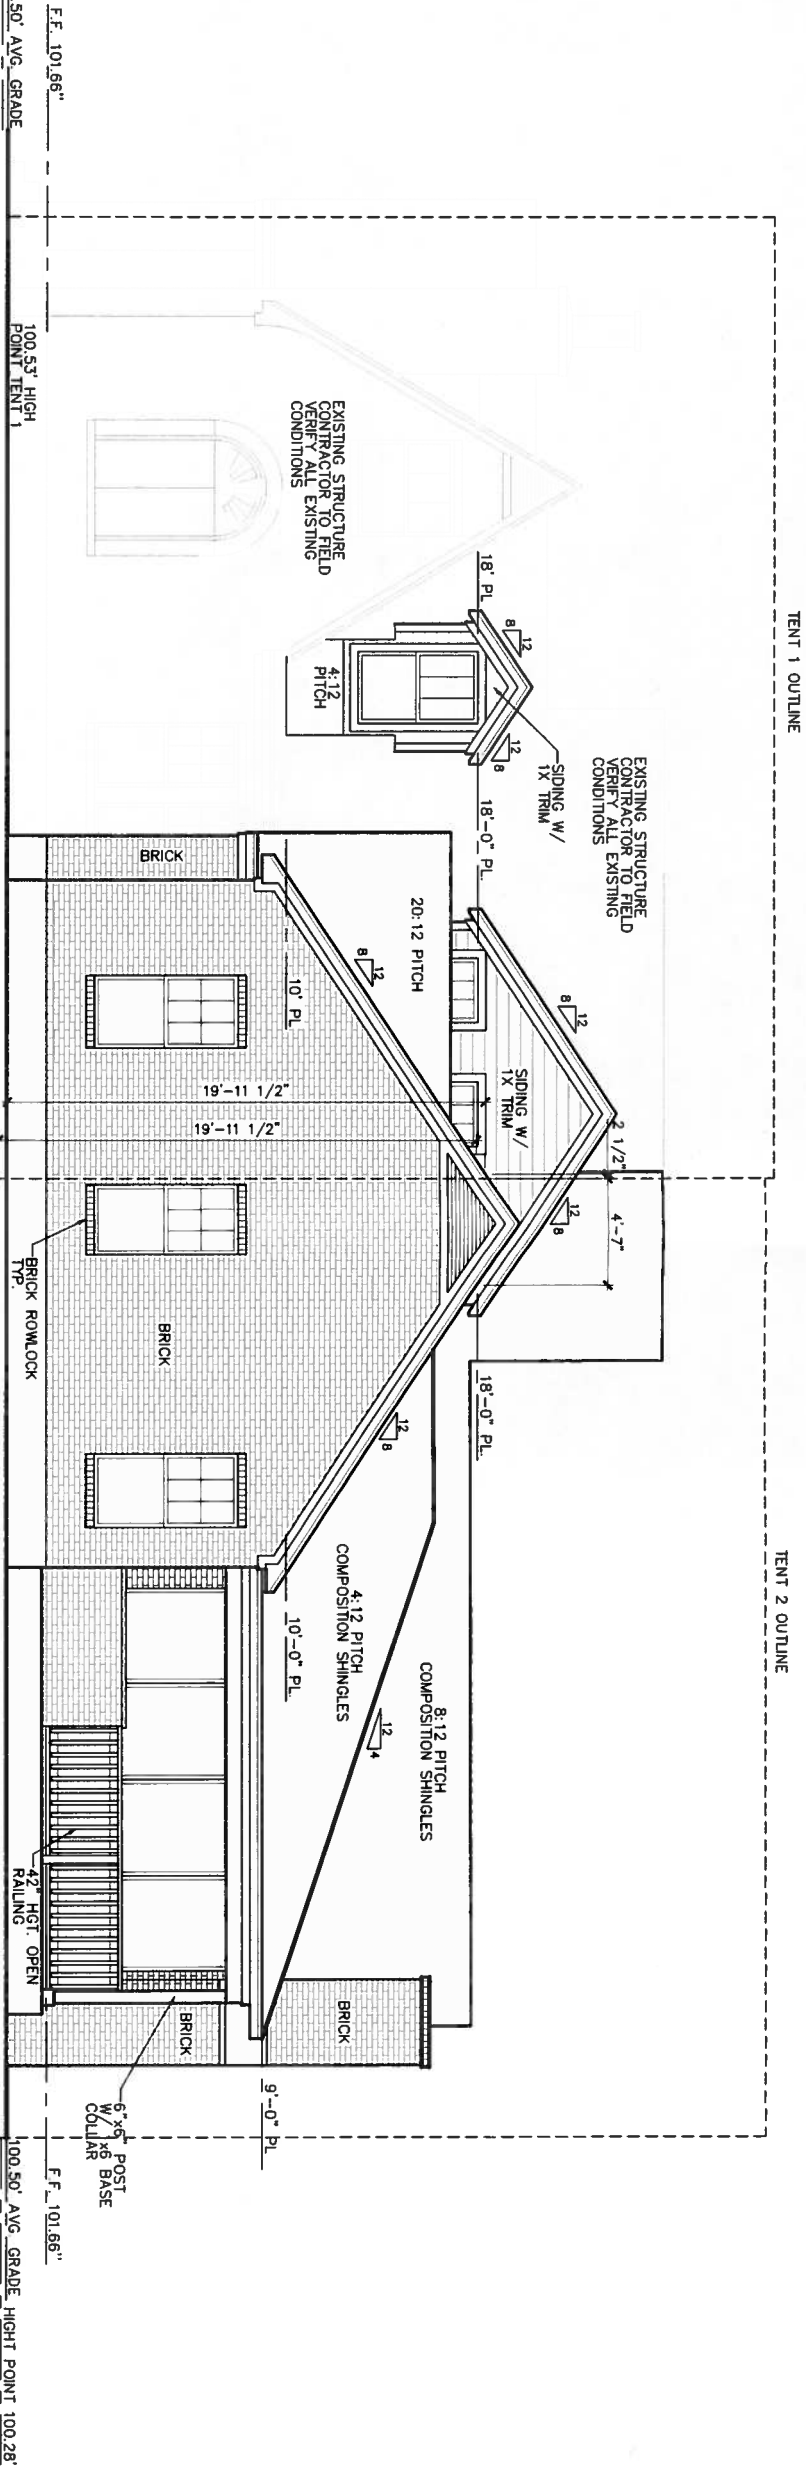

HIGHT POINT 100.28' 100.50' AVG. GRADE
LOW POINT 99.68'


F.F. 101.66'

100.53' HIGH
POINT TENT 1

100.50' AVG. GRADE
HIGHT POINT 100.28'
LOW POINT 99.68'


RIGHT SIDE ELEVATION

SCALE: 1/8" = 1'-0"

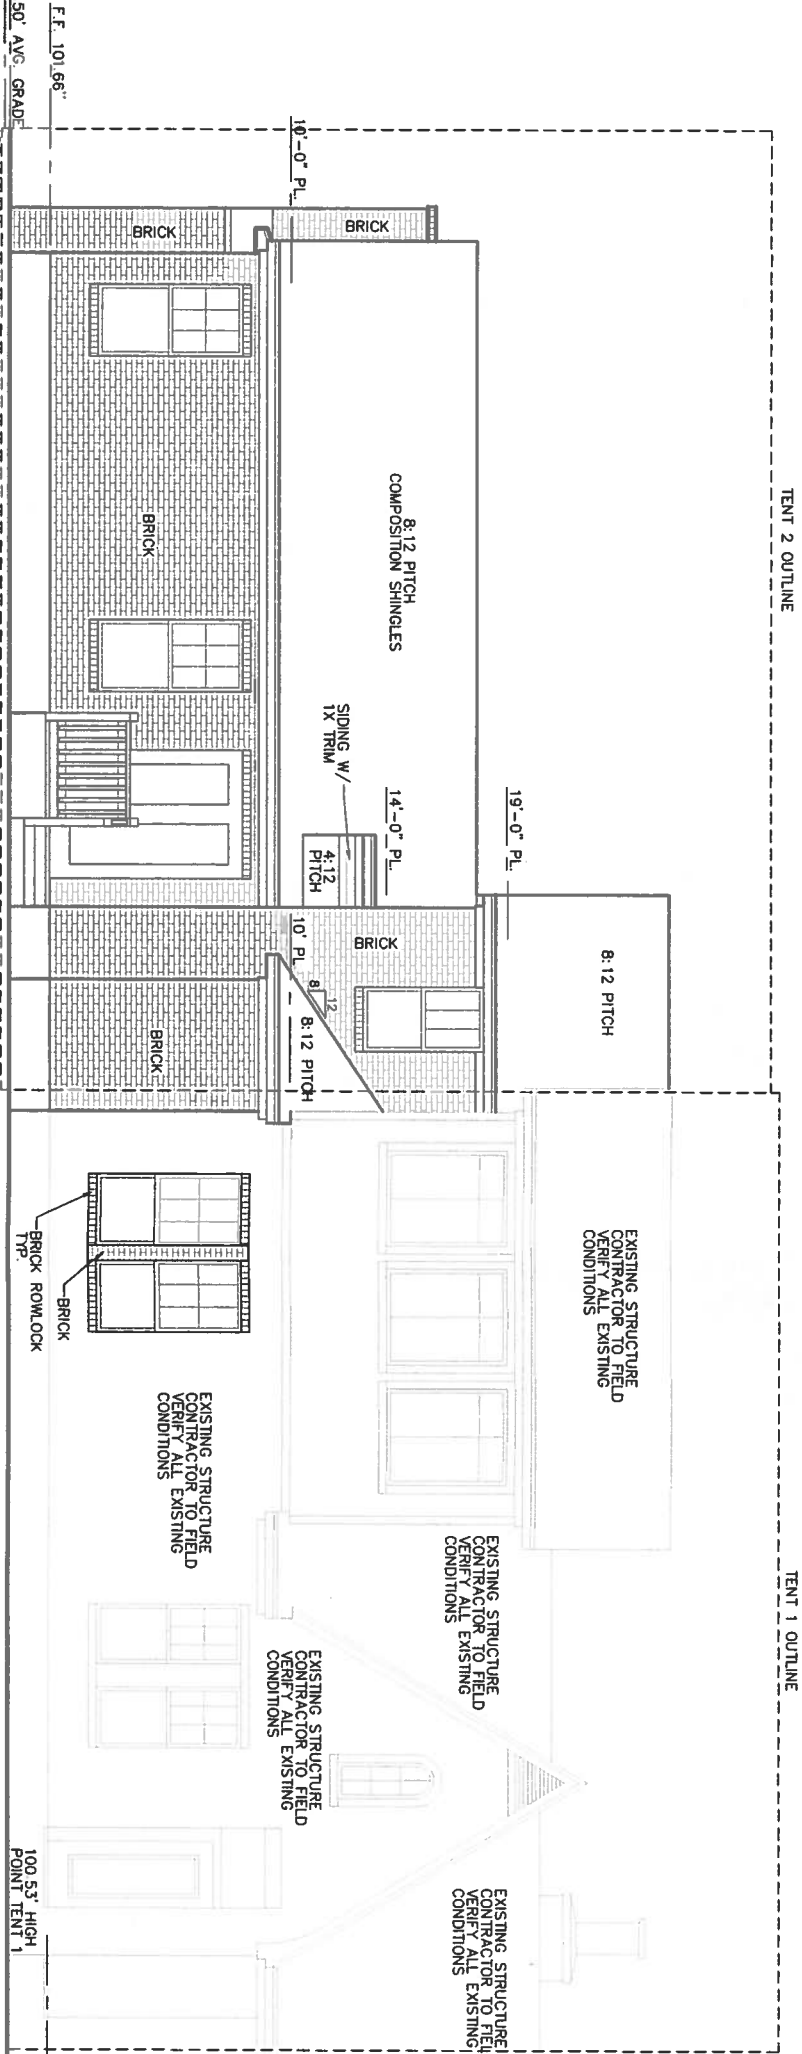

LEFT SIDE ELEVATION

DATE SEALED: 05-12-14

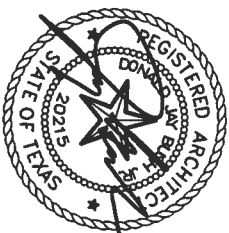

BUILDER:

DESCRIPTION:

The M.L. Group Inc. assumes no liability for any structure built from these plans. Before construction, the purchaser, builder, or contractor must verify all dimensions, verify compliance with all building codes, and incorporate site conditions. Only a qualified designer, architect, or structural engineer should be permitted to alter these plans, with written release of The M.L. Group Inc.

REVISIONS

NO.	DESCRIPTION

THE



2800 CORPORATE DRIVE, STE. 101
FLOWER MOUND, TX 75028
OFFICE : (972) 355-8700
FAX : (972) 355-8750
TRADEMARKED

ISSUE DATE
05-12-14

DRAFTSPERSON
BCS

PROJECT NO.
13-244

PLAN NUMBER
4010

SHEET NUMBER
A-6


REVISIONS	

The M.L. Group Inc. assumes no liability for any structure built from these plans. Before construction, the purchaser, builder, or contractor must verify all dimensions, verify compliance with all building codes, and incorporate site conditions. Only a qualified designer, architect, or structural engineer should be permitted to alter these plans, with written release of The M.L. Group Inc.

DESCRIPTION:

BUILDER:

THE

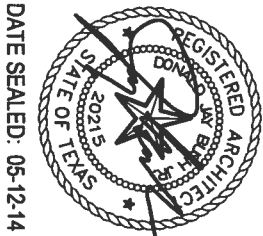

DATE SEALED: 05-12-14

G R O U P
 2800 CORPORATE DRIVE, STE. 101
 FLOWER MOUND, TX 75028
 OFFICE : (972) 355-8700
 FAX : (972) 355-8750
 TRADEMARKED

ISSUE DATE
 05-12-14


DRAFTSPERSON
 BCS

PROJECT NO
 13-244

PLAN NUMBER
 4010


SHEET NUMBER

A-10

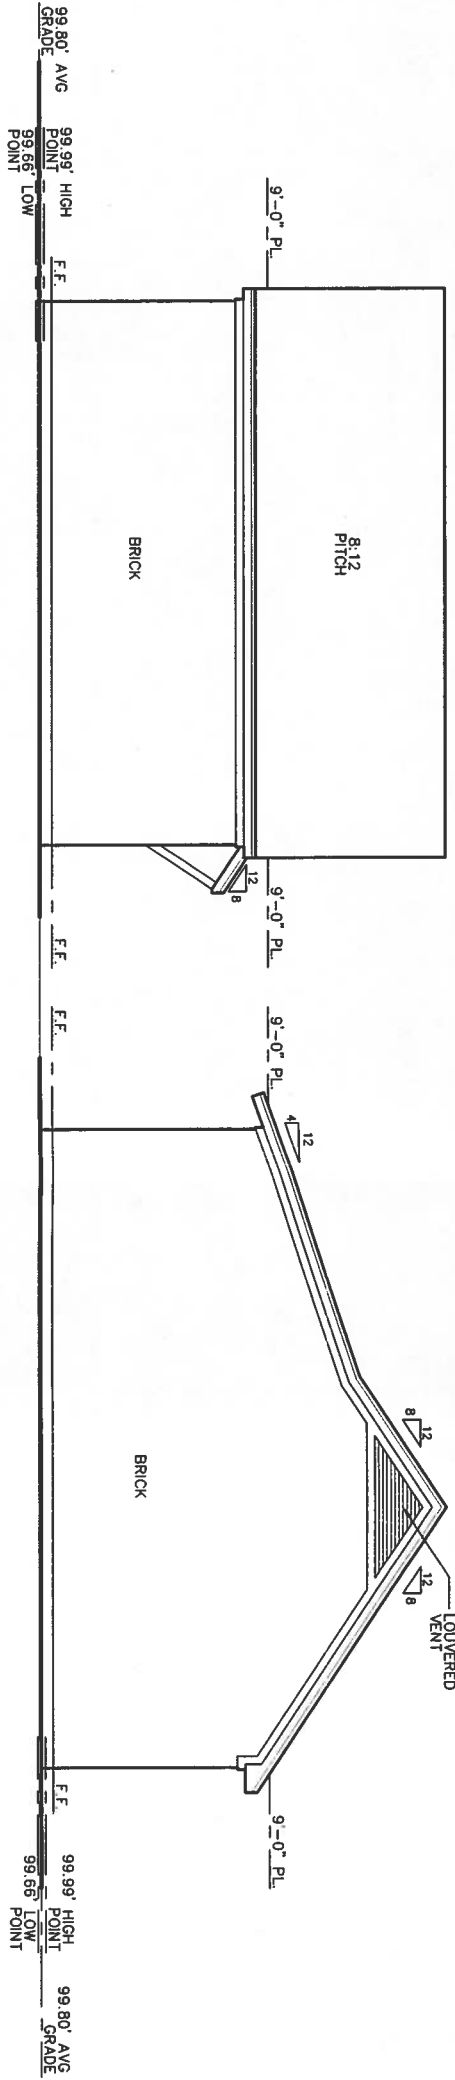


LEFT SIDE ELEVATION

SCALE: 1/8" = 1'-0"

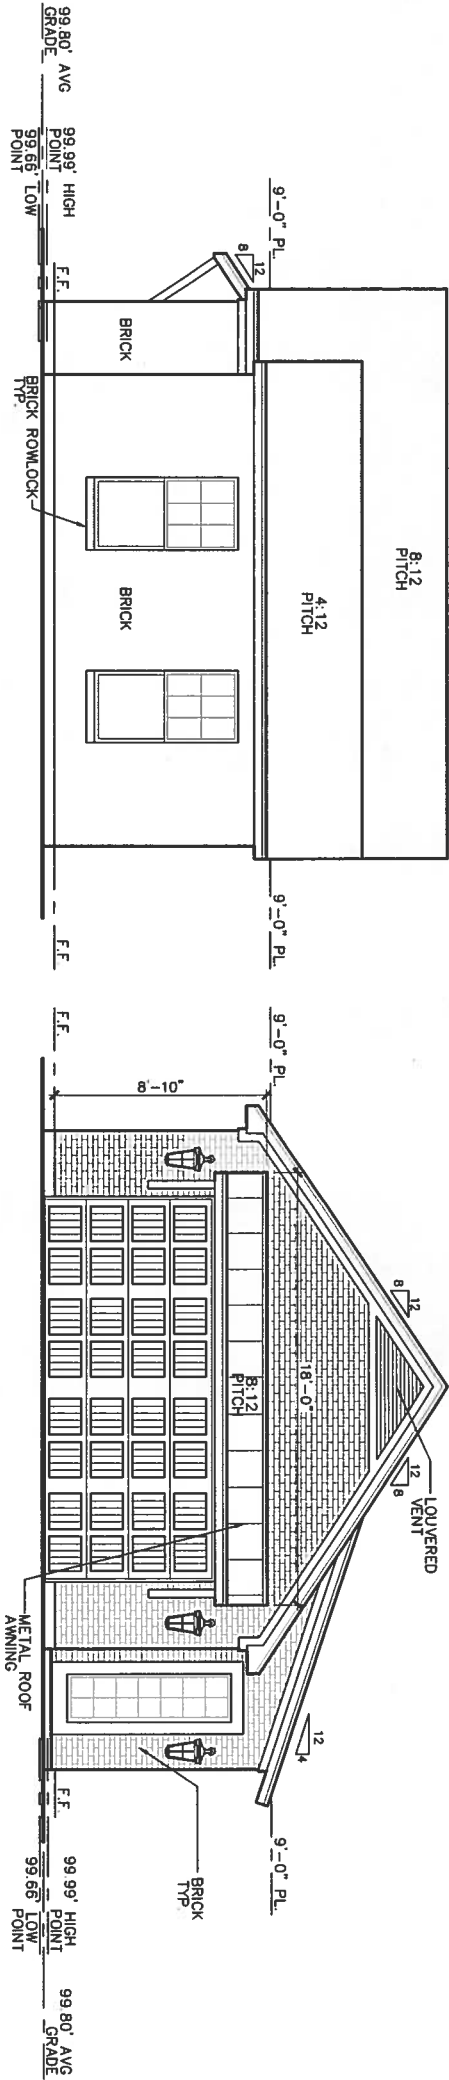


FRONT ELEVATION

SCALE: 1/8" = 1'-0"

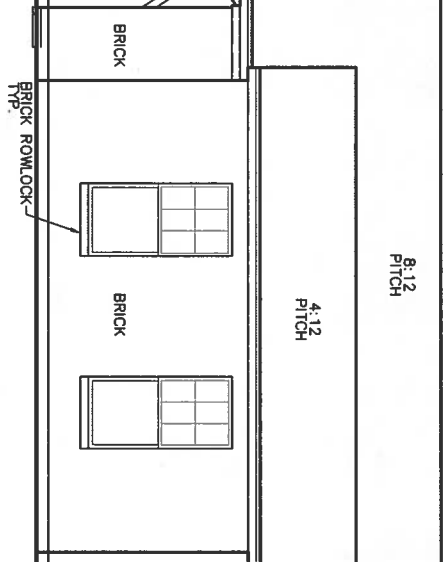


RIGHT SIDE ELEVATION

SCALE: 1/8" = 1'-0"

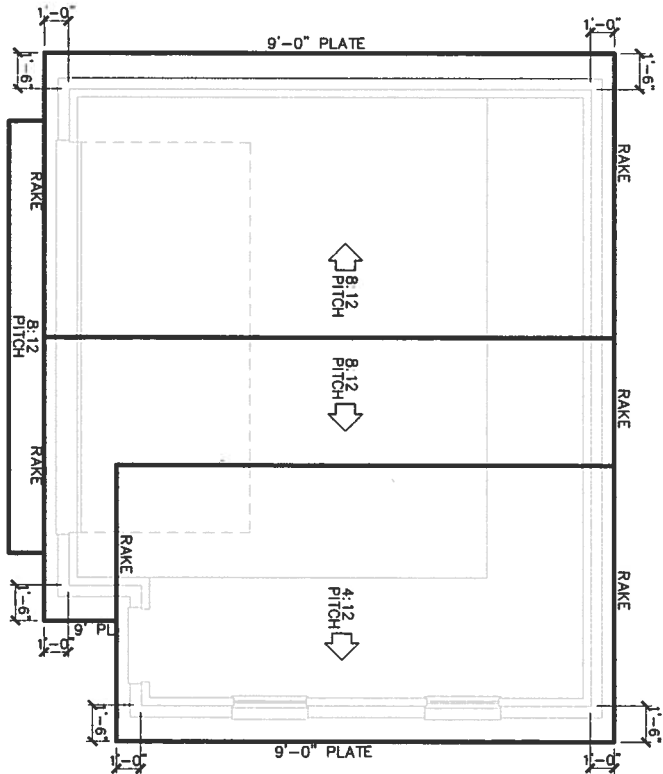


ROOF PLAN

SCALE: 1/8" = 1'-0"

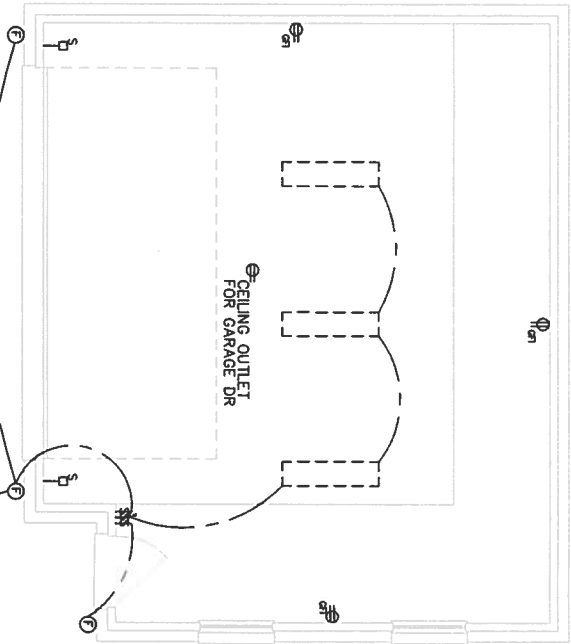

GARAGE ELECTRICAL PLAN

SCALE: 1/8" = 1'-0"

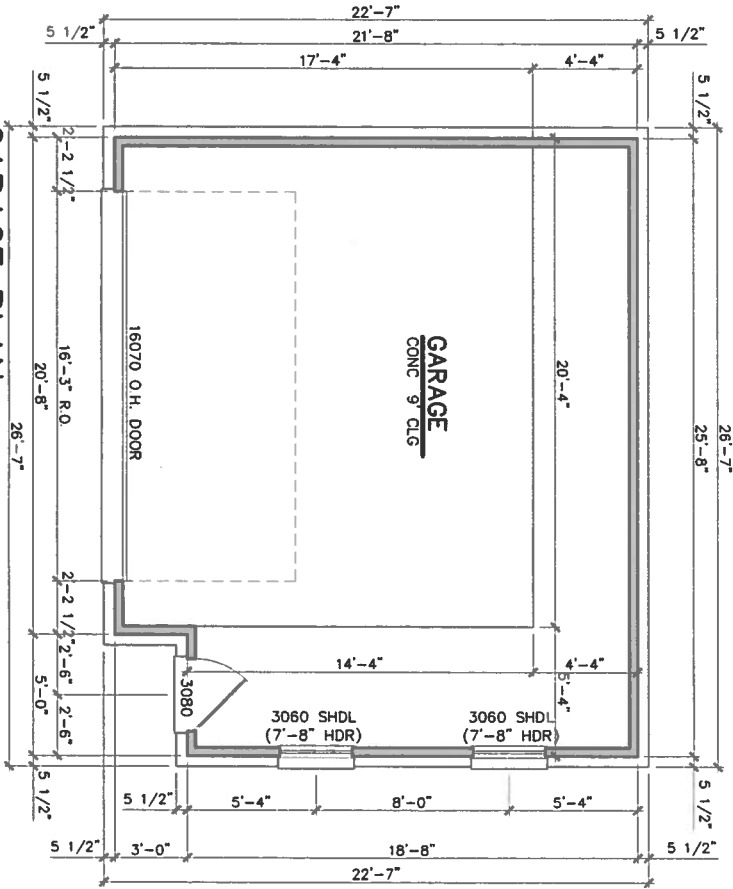

GARAGE PLAN

SCALE: 1/8" = 1'-0"