





3 FRONT YARD

ENTRY VIEW FOR REFERENCE ONLY

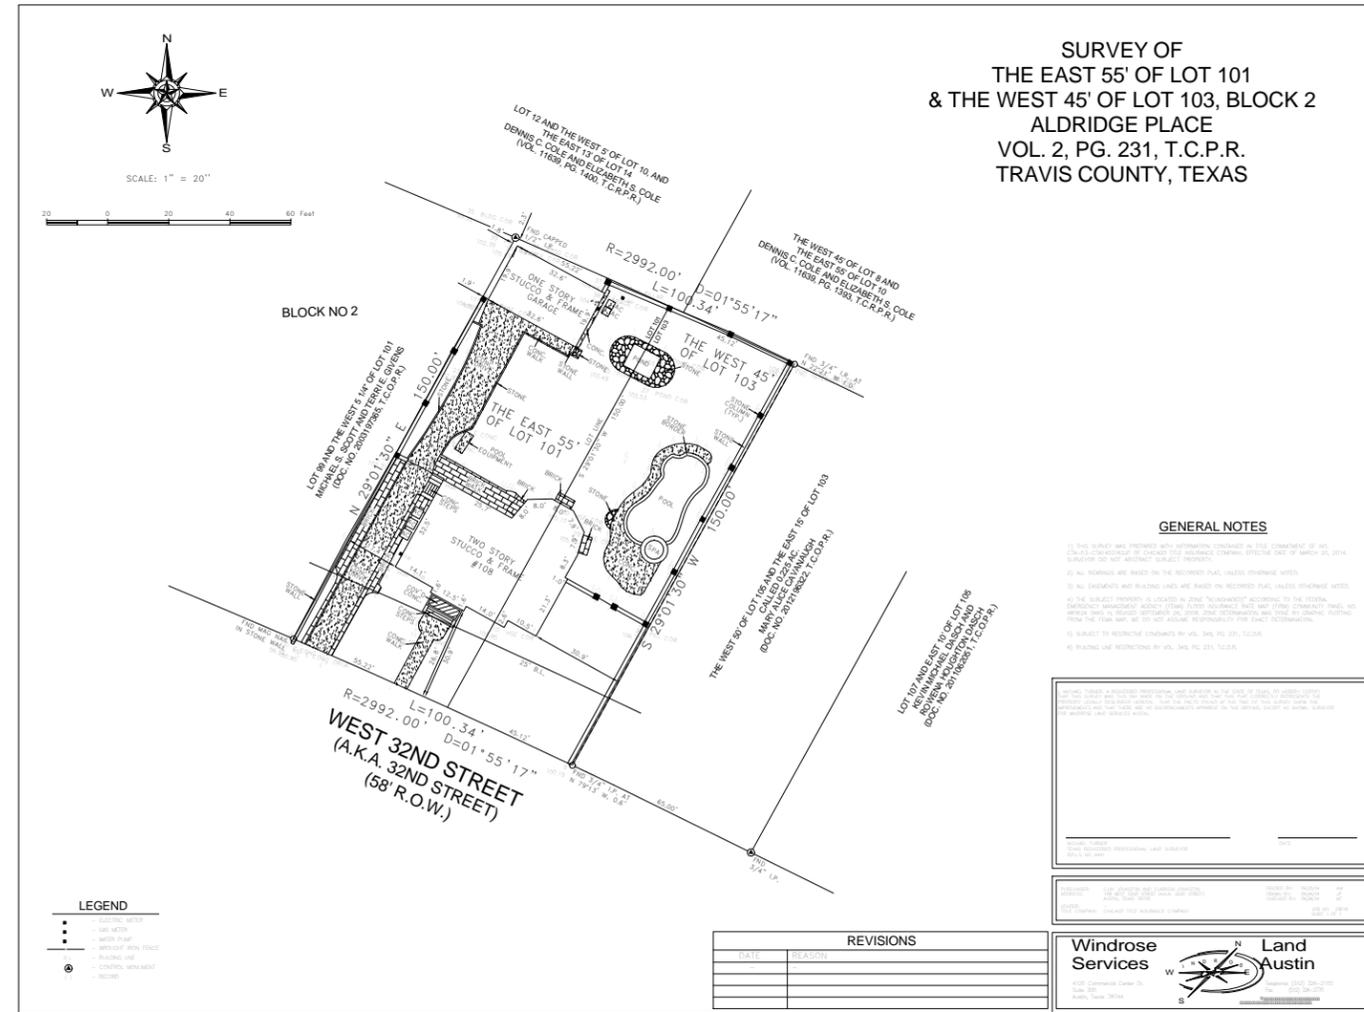

TREE PROTECTION NOTES:

- ALL TREES & NATURAL AREAS TO REMAIN, TO BE PROTECTED DURING CONSTRUCTION WITH TEMPORARY FENCING ACCORDING TO THE CITY STANDARDS OF PROTECTION.
- NEW WALKWAY TO MAINTAIN DISTANCE FROM 1/2 CRITICAL ROOT ZONE, EXCAVATION, IF NEEDED, NOT TO EXCEED DEPTH OF EXISTING HARDSCAPE.

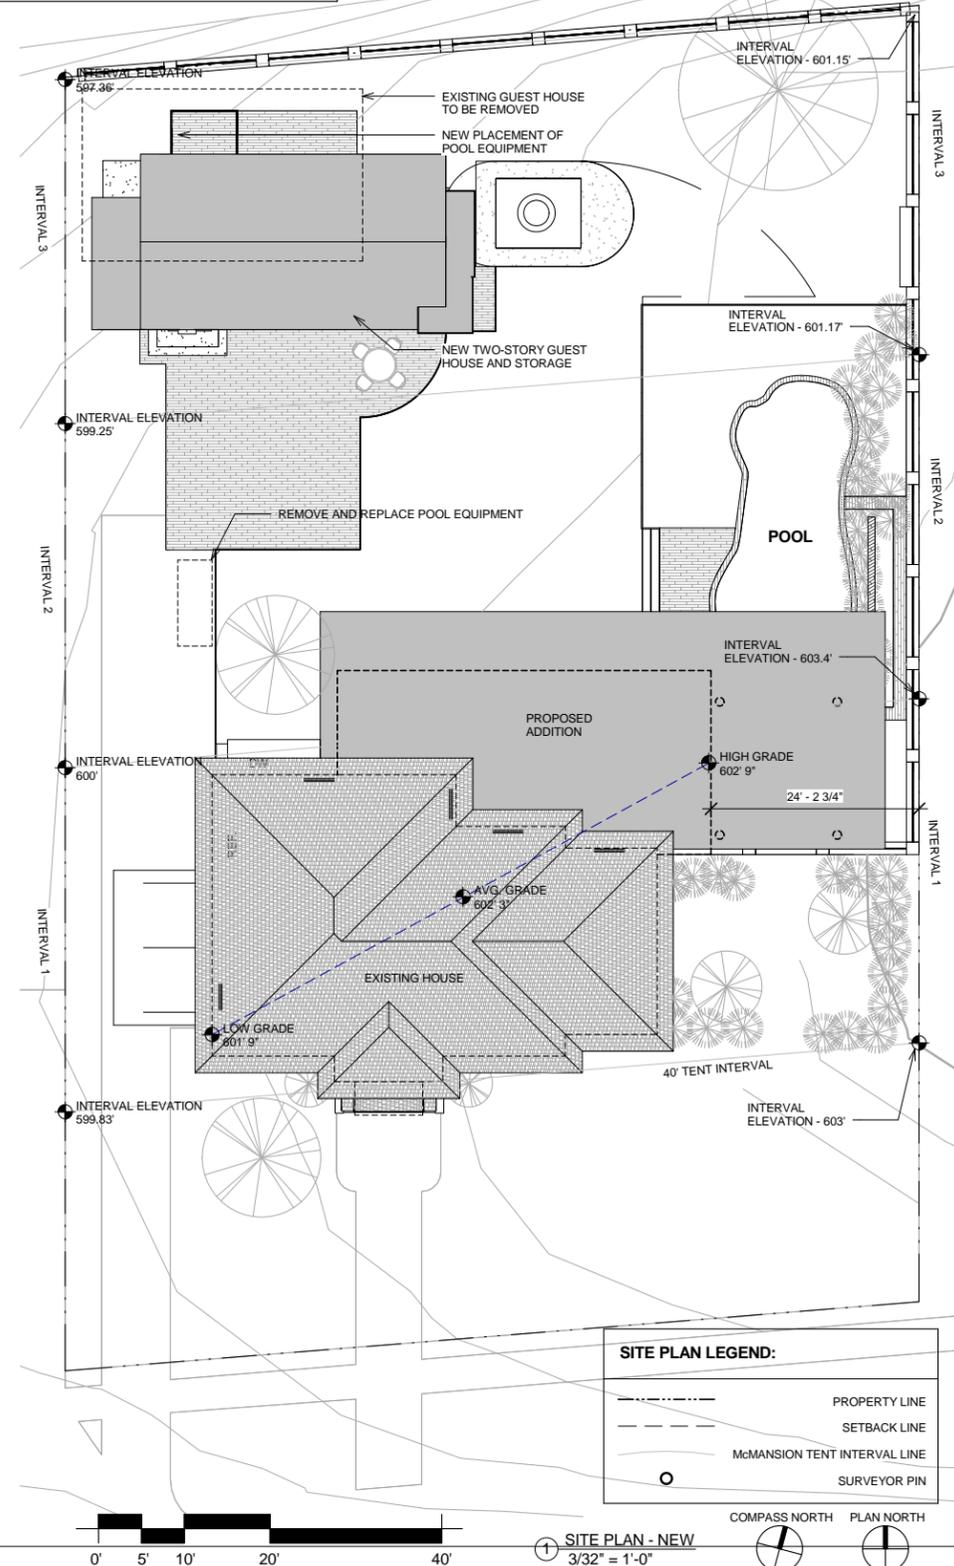

NOT FOR PERMIT, CONSTRUCTION, OR REGULATORY APPROVAL

Drawn by BL
Checked by BL/SLW

VICINITY MAP

SHEET LIST	
SHEET NO.	SHEET NAME
A1.0	Unnamed
A1.1	DEMOLITION FIRST FLOOR
A1.2	DEMOLITION SECOND FLOOR
A2.0	BASEMENT LEVEL FLOOR PLANS
A2.1	ENTRY LEVEL PLAN
A2.2	SECOND LEVEL PLAN
A2.3	GUEST HOUSE PLANS AND ELEVATIONS
A2.4	ROOF PLAN
A3.1	EXTERIOR ELEVATION
A3.2	EXTERIOR ELEVATION
A3.3	BUILDING SECTIONS
S0.0	STRUCTURAL NOTES
S0.1	STRUCTURAL NOTES CONTINUED
S1.0	FOUNDATION PLAN
S1.0A	FOUNDATION LATERAL PLAN
S1.1	FOUNDATION PLAN
S2.0	SECOND FLOOR FRAMING PLAN
S2.0A	MAIN FLOOR LATERAL PLAN
S2.1	ROOF FRAMING PLAN
S2.1A	LATERAL ROOF PLAN
S3.0	FOUNDATION DETAILS
S3.1	FOUNDATION DETAILS CONTINUED
S4.0	TYPICAL WOOD FRAMING DETAILS
S4.1	TYPICAL WOOD FRAMING DETAILS
S4.2	TYPICAL WOOD FRAMING DETAILS
S5.0	TYPICAL STEEL DETAILS
S6.0	MOMENT FRAME DETAILS
W1.0	VIEW 1
W1.1	VIEW 2
W1.2	VIEW 3
W1.3	VIEW 4
W1.4	VIEW 5
W1.5	VIEW 6
W1.6	VIEW 7
W1.7	VIEW 8
W1.8	VIEW 9
W1.9	VIEW 10
W1.10	VIEW 11
W1.11	GUEST HOUSE 2ND FLOOR
W1.12	GUEST HOUSE 2ND FLOOR
W1.100	GUEST HOUSE 2ND FLOOR

LEGAL DESCRIPTION:
108 W 32ND STREET, AUSTIN, TX 78705
LOT 101 & 103, BLOCK 2, NORTH UNIVERSITY, A SUBDIVISION IN TRAVIS COUNTY, TEXAS, ACCORDING TO THE MAP OR PLAT THEREOF RECORDED IN VOLUME X PAGE X OF THE PLAT RECORD OF TRAVIS COUNTY, TEXAS. (TCAD PARCEL #213078)

GENERAL NOTES:

- PERFORM ALL WORK IN ACCORDANCE WITH THE CITY OF AUSTIN CODES, REGULATIONS & ORDINANCES
- DO NOT SCALE DRAWING. CONTACT ARCHITECT UPON DISCOVERY OF MISSING INFORMATION OR CONFLICTS IN DRAWINGS
- STRUCTURAL ENGINEERING FOR ALL PARTS OF THIS PROJECT TO BE DESIGNED BY OTHERS
- MECH, ELEC, PLUMB & FIRE ENGINEERING TO BE PROVIDED BY OTHERS. MAY REQUIRE COORDINATION WITH ARCHITECT

SITE PLAN NOTES:

- CONTRACTOR RESPONSIBLE FOR VERIFYING ALL EXISTING CONDITIONS
- TAKE MEASURE TO PROVIDE POSITIVE DRAINAGE AWAY FROM BUILDING
- CIVIL ENGINEERING & LANDSCAPING BY OTHERS
- SITE PLAN IS DRAWN FROM INFORMATION ON SURVEY PROVIDED BY OWNER
- ONLY TREES 19" DIAMETER AND GREATER ARE SHOWN ON SITE PLAN - REFERENCE SITE SURVEY 2/A/1.0 FOR FULL TREE LIST AND LOCATION

Johnston Residence
108 W 32nd Street - Austin, Texas - 78705


hugh jefferson randolph architects
austinarchitect.com
512.796.4001

Date: 8.06.14
Issue: PRELIMINARY BID SET
Revision: NO.

A0.0
PROJECT AND SITE INFORMATION
1 OF 25

NOT FOR PERMIT,
CONSTRUCTION, OR
REGULATORY APPROVAL

Drawn by BL
Checked by BL/SLW

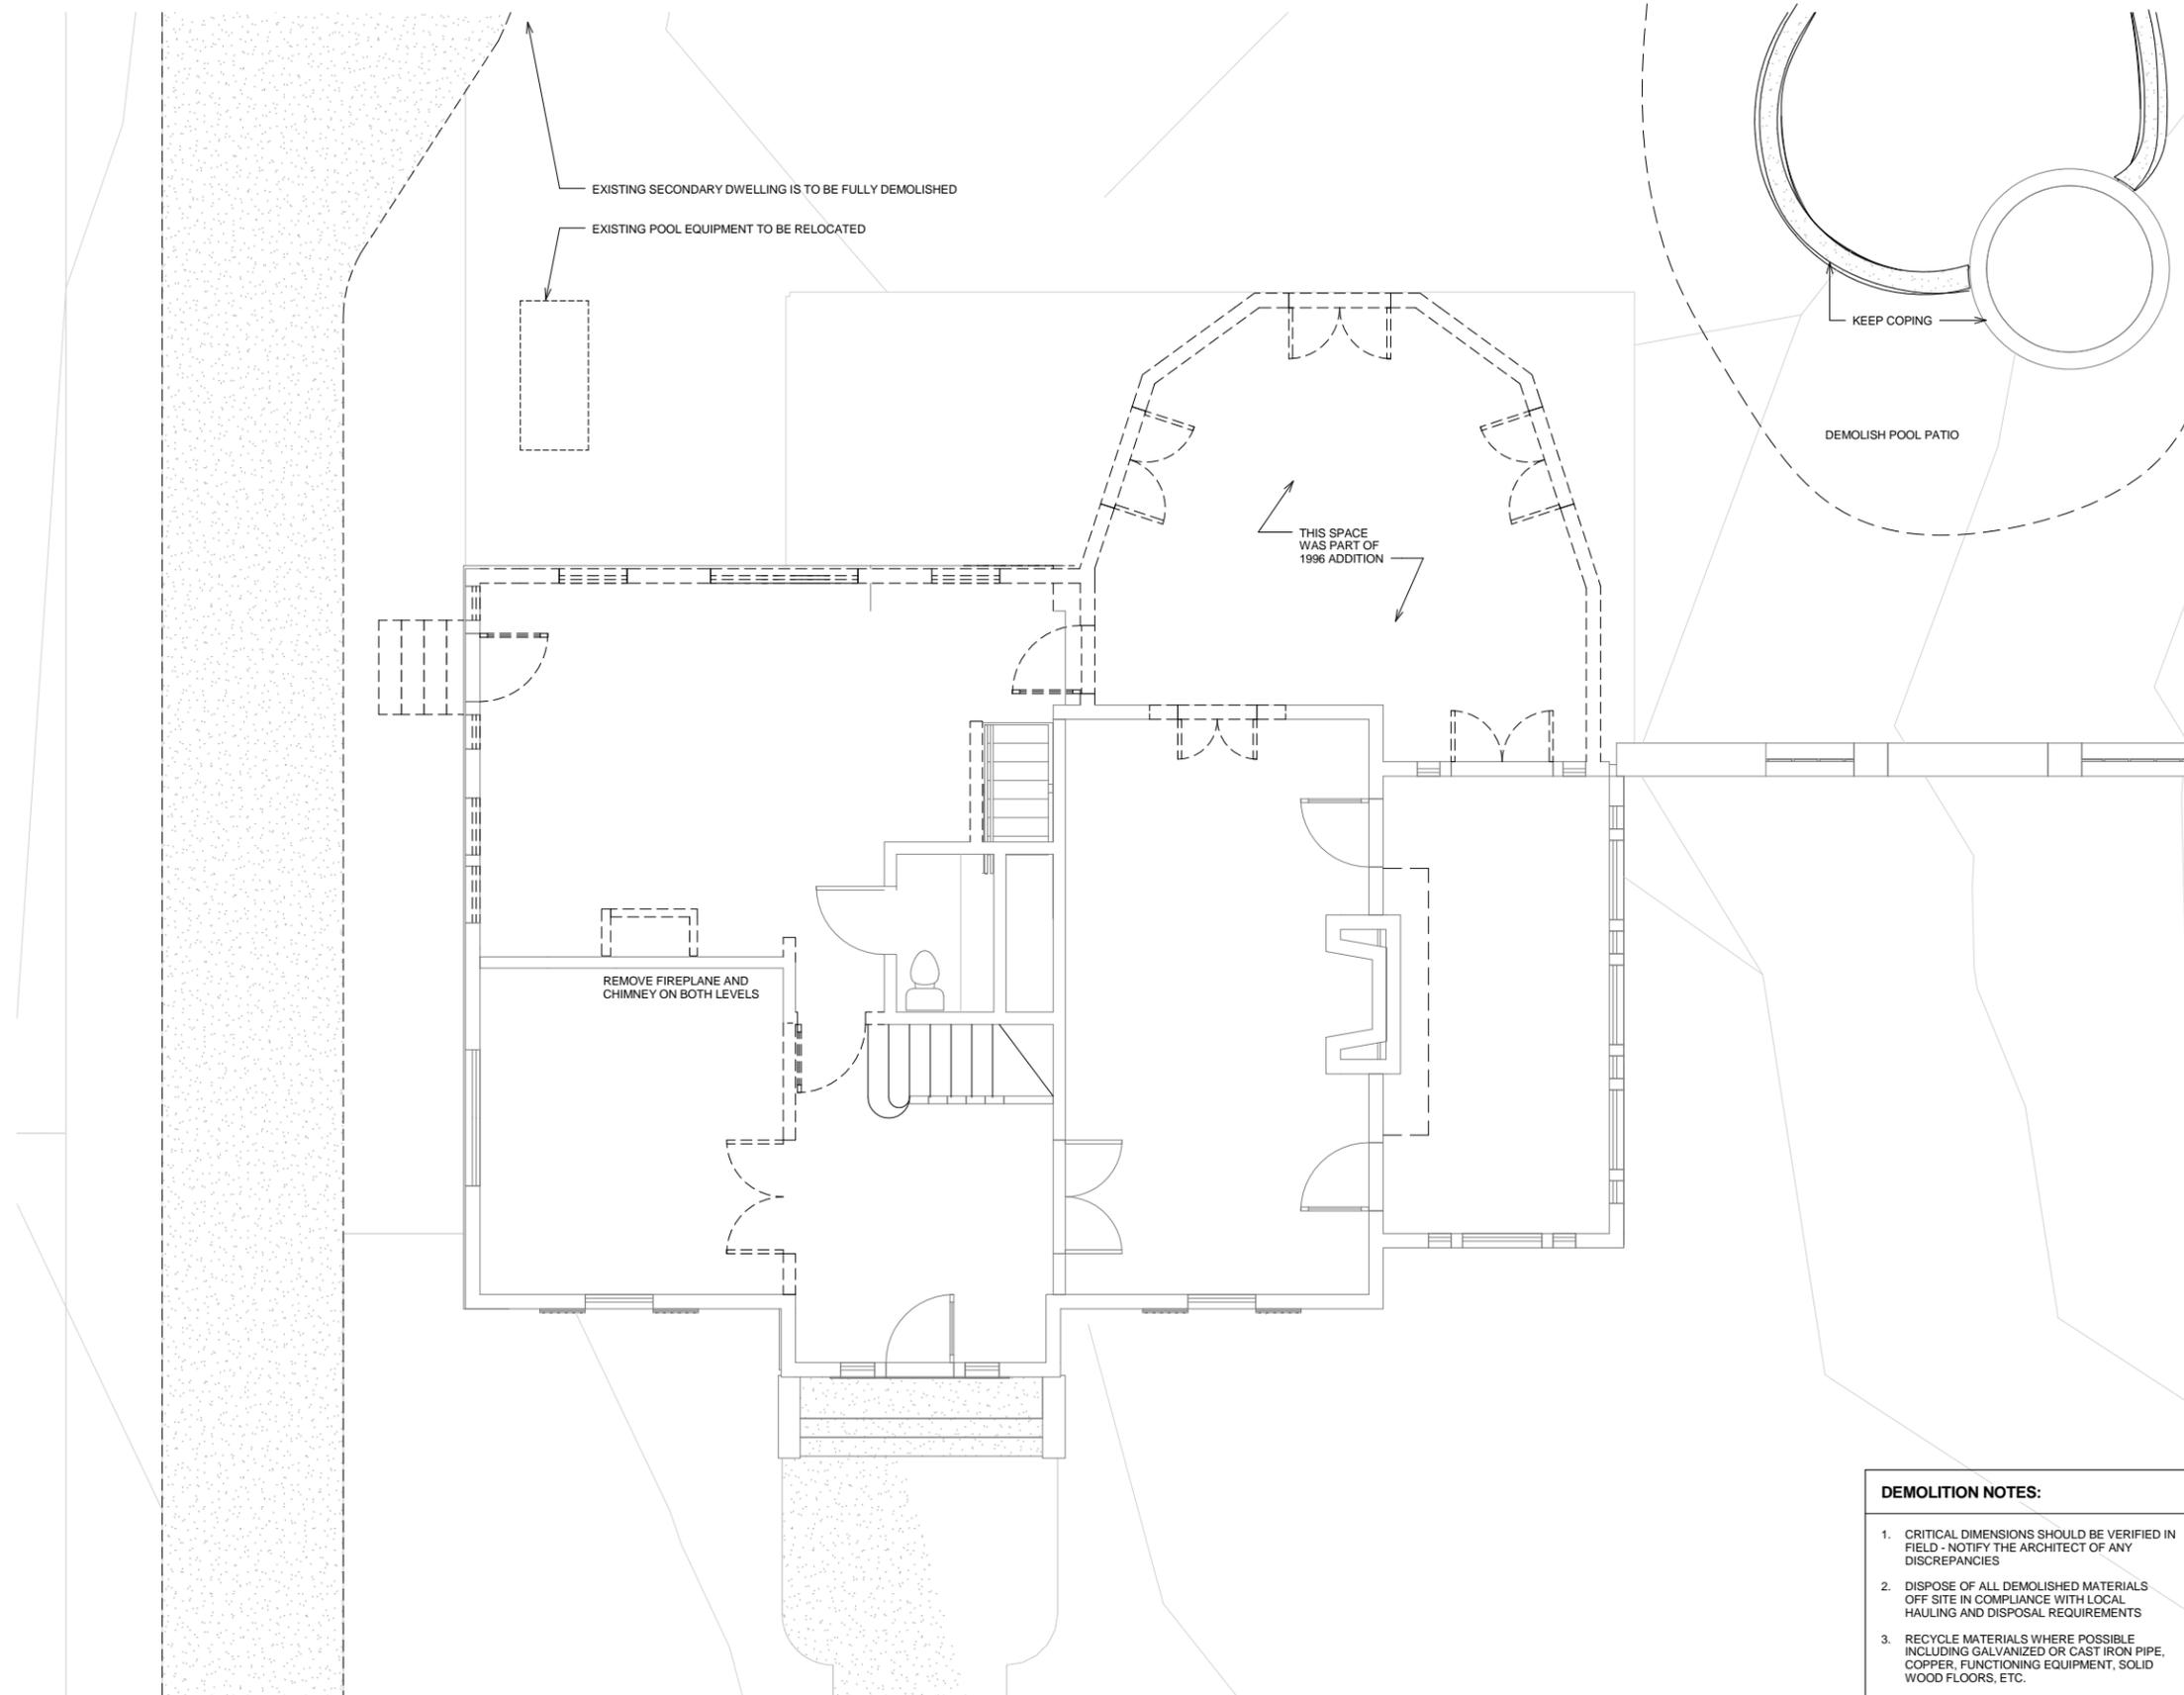

Johnston Residence

108 W 32nd Street - Austin, Texas - 78705

hugh jefferson randolph
architects
austinarchitect.com
512.796.4001

Date: 8.06.14
Issue: PRELIMINARY BID SET
Revision: NO.

- DEMOLITION NOTES:**
1. CRITICAL DIMENSIONS SHOULD BE VERIFIED IN FIELD - NOTIFY THE ARCHITECT OF ANY DISCREPANCIES
 2. DISPOSE OF ALL DEMOLISHED MATERIALS OFF SITE IN COMPLIANCE WITH LOCAL HAULING AND DISPOSAL REQUIREMENTS
 3. RECYCLE MATERIALS WHERE POSSIBLE INCLUDING GALVANIZED OR CAST IRON PIPE, COPPER, FUNCTIONING EQUIPMENT, SOLID WOOD FLOORS, ETC.
 4. UTILITY METERS ARE TO BE RELOCATED
 5. REMOVE EXISTING FINISHED FLOOR THROUGHOUT AND PREPARE FLOOR SURFACE TO RECEIVE NEW FLOORING

A1.1

DEMOLITION FIRST FLOOR

2 OF 25




NOT FOR PERMIT,
CONSTRUCTION, OR
REGULATORY APPROVAL

Drawn by Author
Checked by Checker

Johnston Residence

108 W 32nd Street - Austin, Texas - 78705

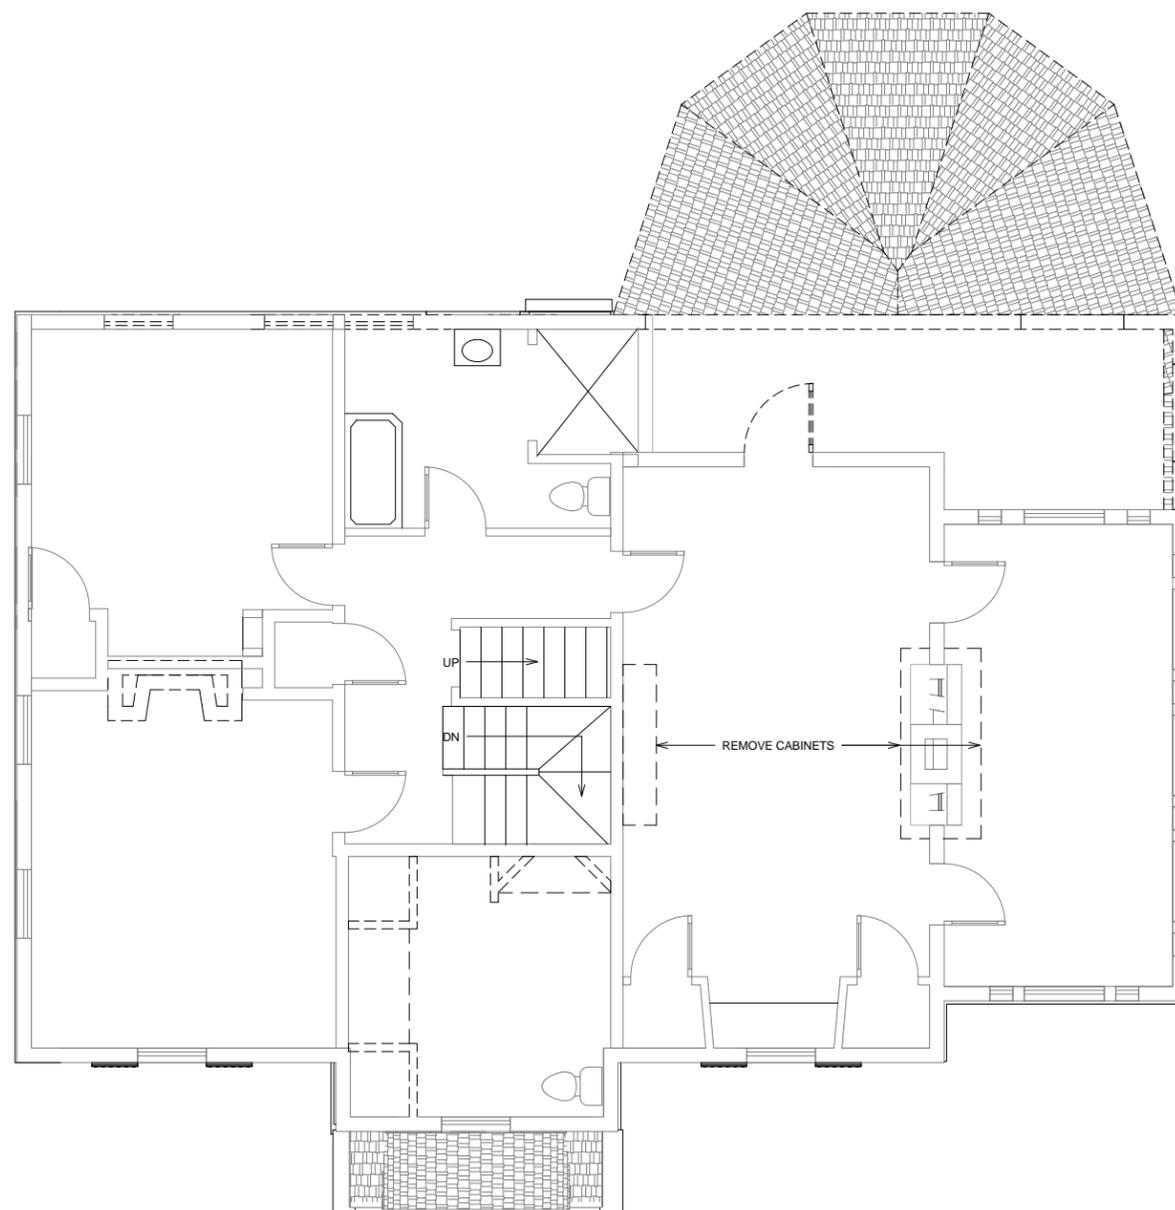

hugh jefferson randolph
architects
austinarchitect.com
512.796.4001

Date: 8.06.14
Issue: PRELIMINARY BID SET
Revision: NO.

DEMOLITION NOTES:

1. CRITICAL DIMENSIONS SHOULD BE VERIFIED IN FIELD - NOTIFY THE ARCHITECT OF ANY DISCREPANCIES
2. DISPOSE OF ALL DEMOLISHED MATERIALS OFF SITE IN COMPLIANCE WITH LOCAL HAULING AND DISPOSAL REQUIREMENTS
3. RECYCLE MATERIALS WHERE POSSIBLE INCLUDING GALVANIZED OR CAST IRON PIPE, COPPER, FUNCTIONING EQUIPMENT, SOLID WOOD FLOORS, ETC.
4. UTILITY METERS ARE TO BE RELOCATED
5. REMOVE EXISTING FINISHED FLOOR THROUGHOUT AND PREPARE FLOOR SURFACE TO RECEIVE NEW FLOORING

1 DEMOLITION - SECOND LEVEL PLAN
1/4" = 1'-0"



A1.2

DEMOLITION
SECOND FLOOR

OF

NOT FOR PERMIT,
CONSTRUCTION, OR
REGULATORY APPROVAL

Drawn by BL/BW
Checked by BL/SLW

Johnston Residence


108 W 32nd Street - Austin, Texas - 78705

hugh jefferson randolph
architects
austinarchitect.com
512.796.4001

Date: 8.06.14
Issue: PRELIMINARY BID SET
Revision: NO.

A2.1
ENTRY LEVEL PLAN
OF

BASEMENT SCOPE:
- MOVE WASHER/DRYER CONNECTIONS
- ADD FLOOR DRAIN
- NEW FLOOR
- PAINT WALLS AND CEILINGS
- NEW PARKING CANOPY ABOVE

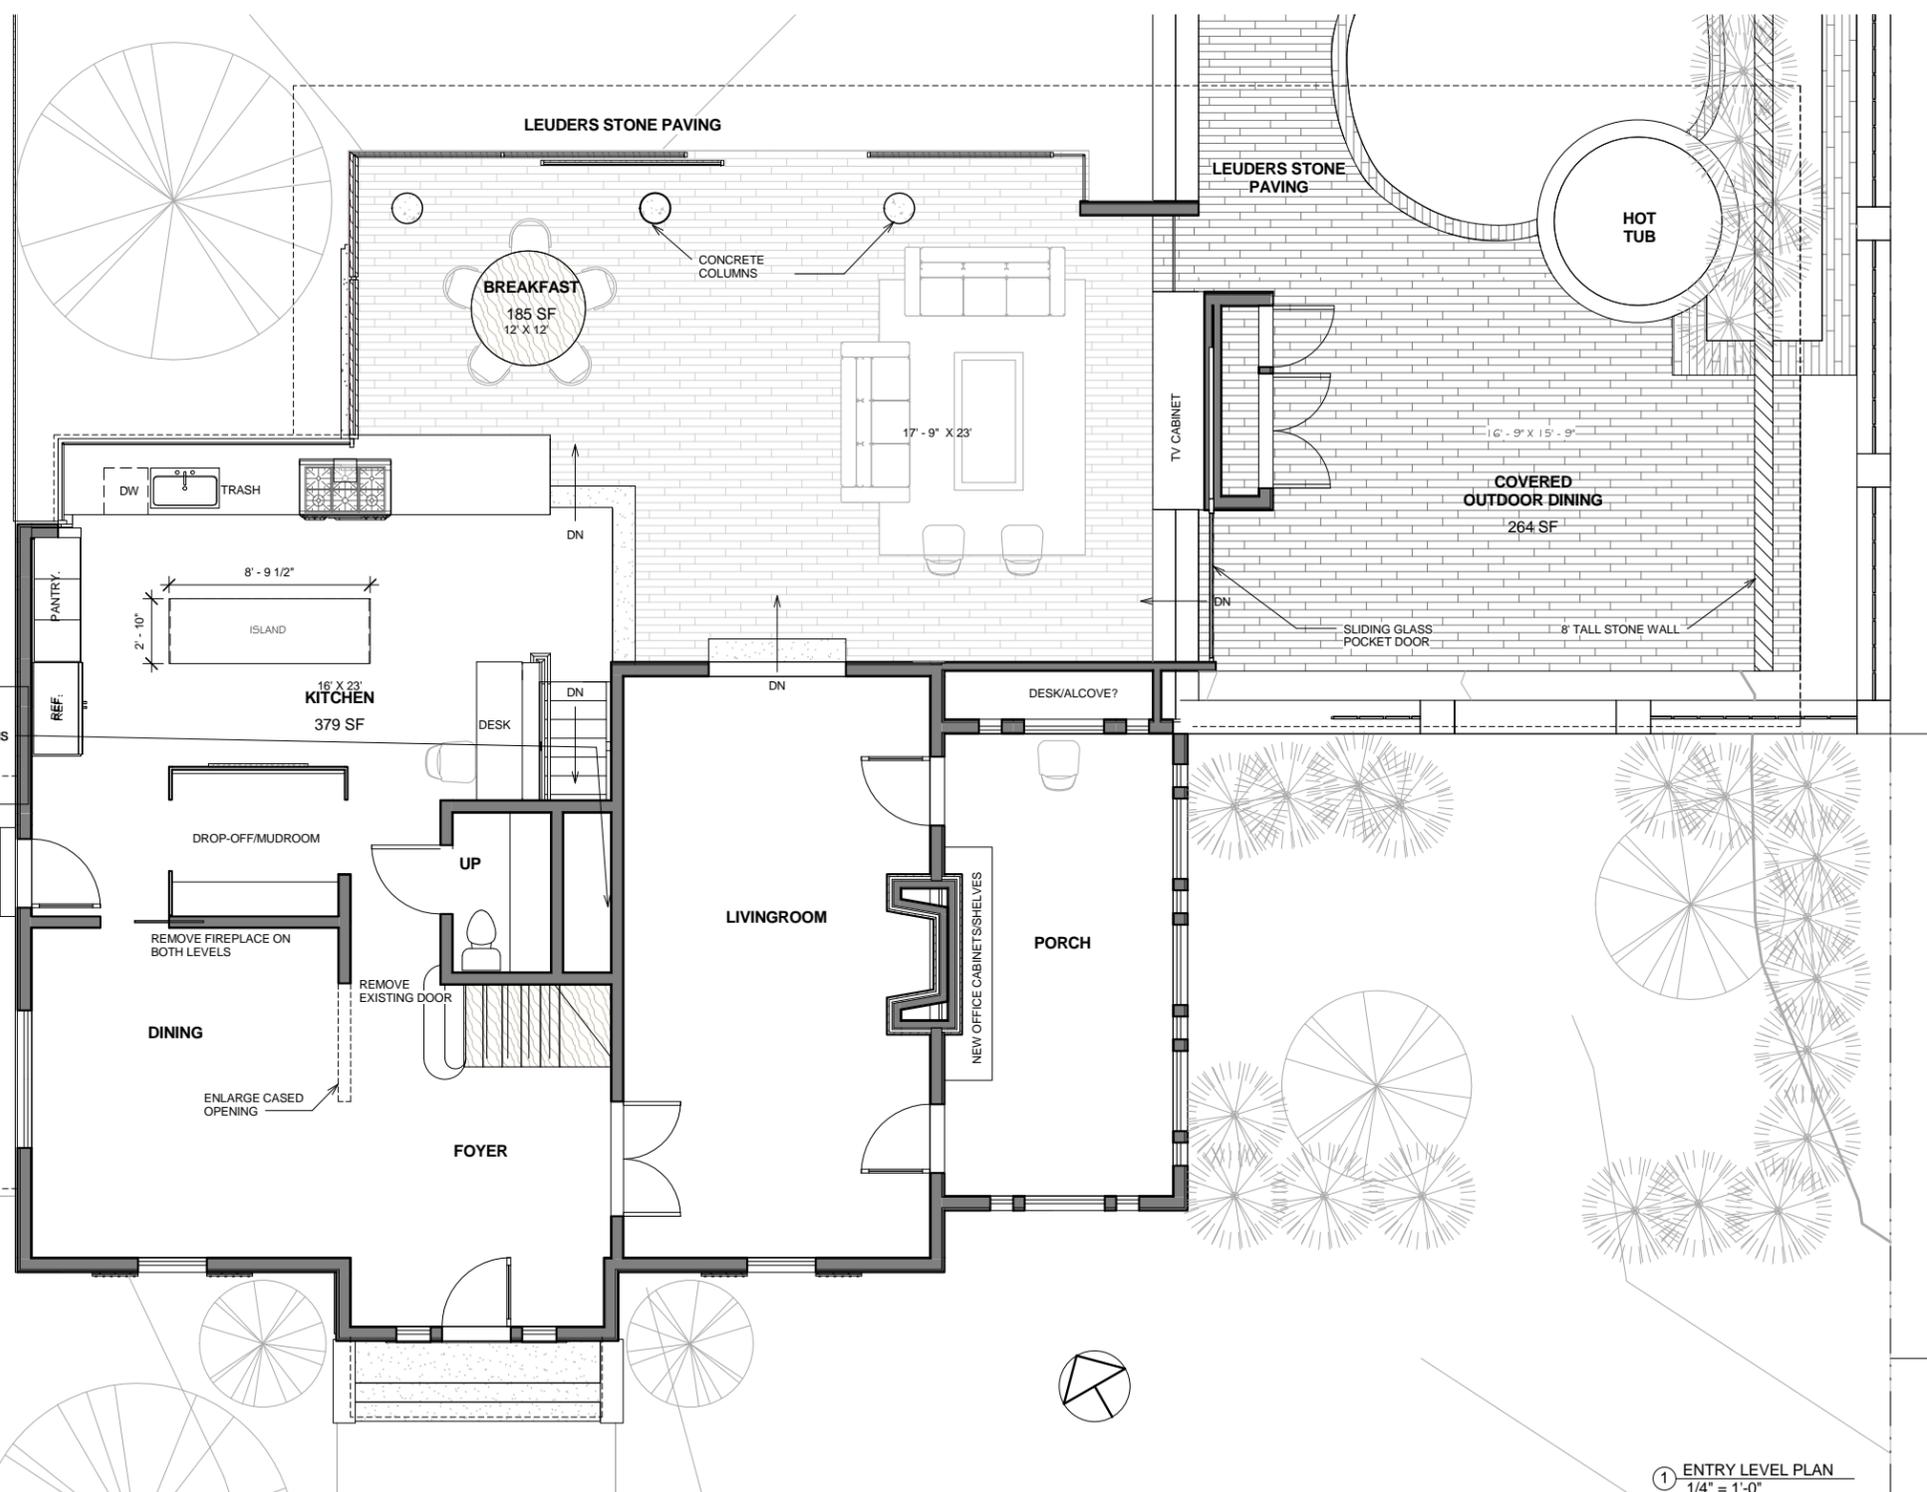


1 ENTRY LEVEL PLAN
1/4" = 1'-0"

NOT FOR PERMIT,
CONSTRUCTION, OR
REGULATORY APPROVAL

Drawn by BL/BW
Checked by BL/SLW

Johnston Residence

108 W 32nd Street - Austin, Texas - 78705

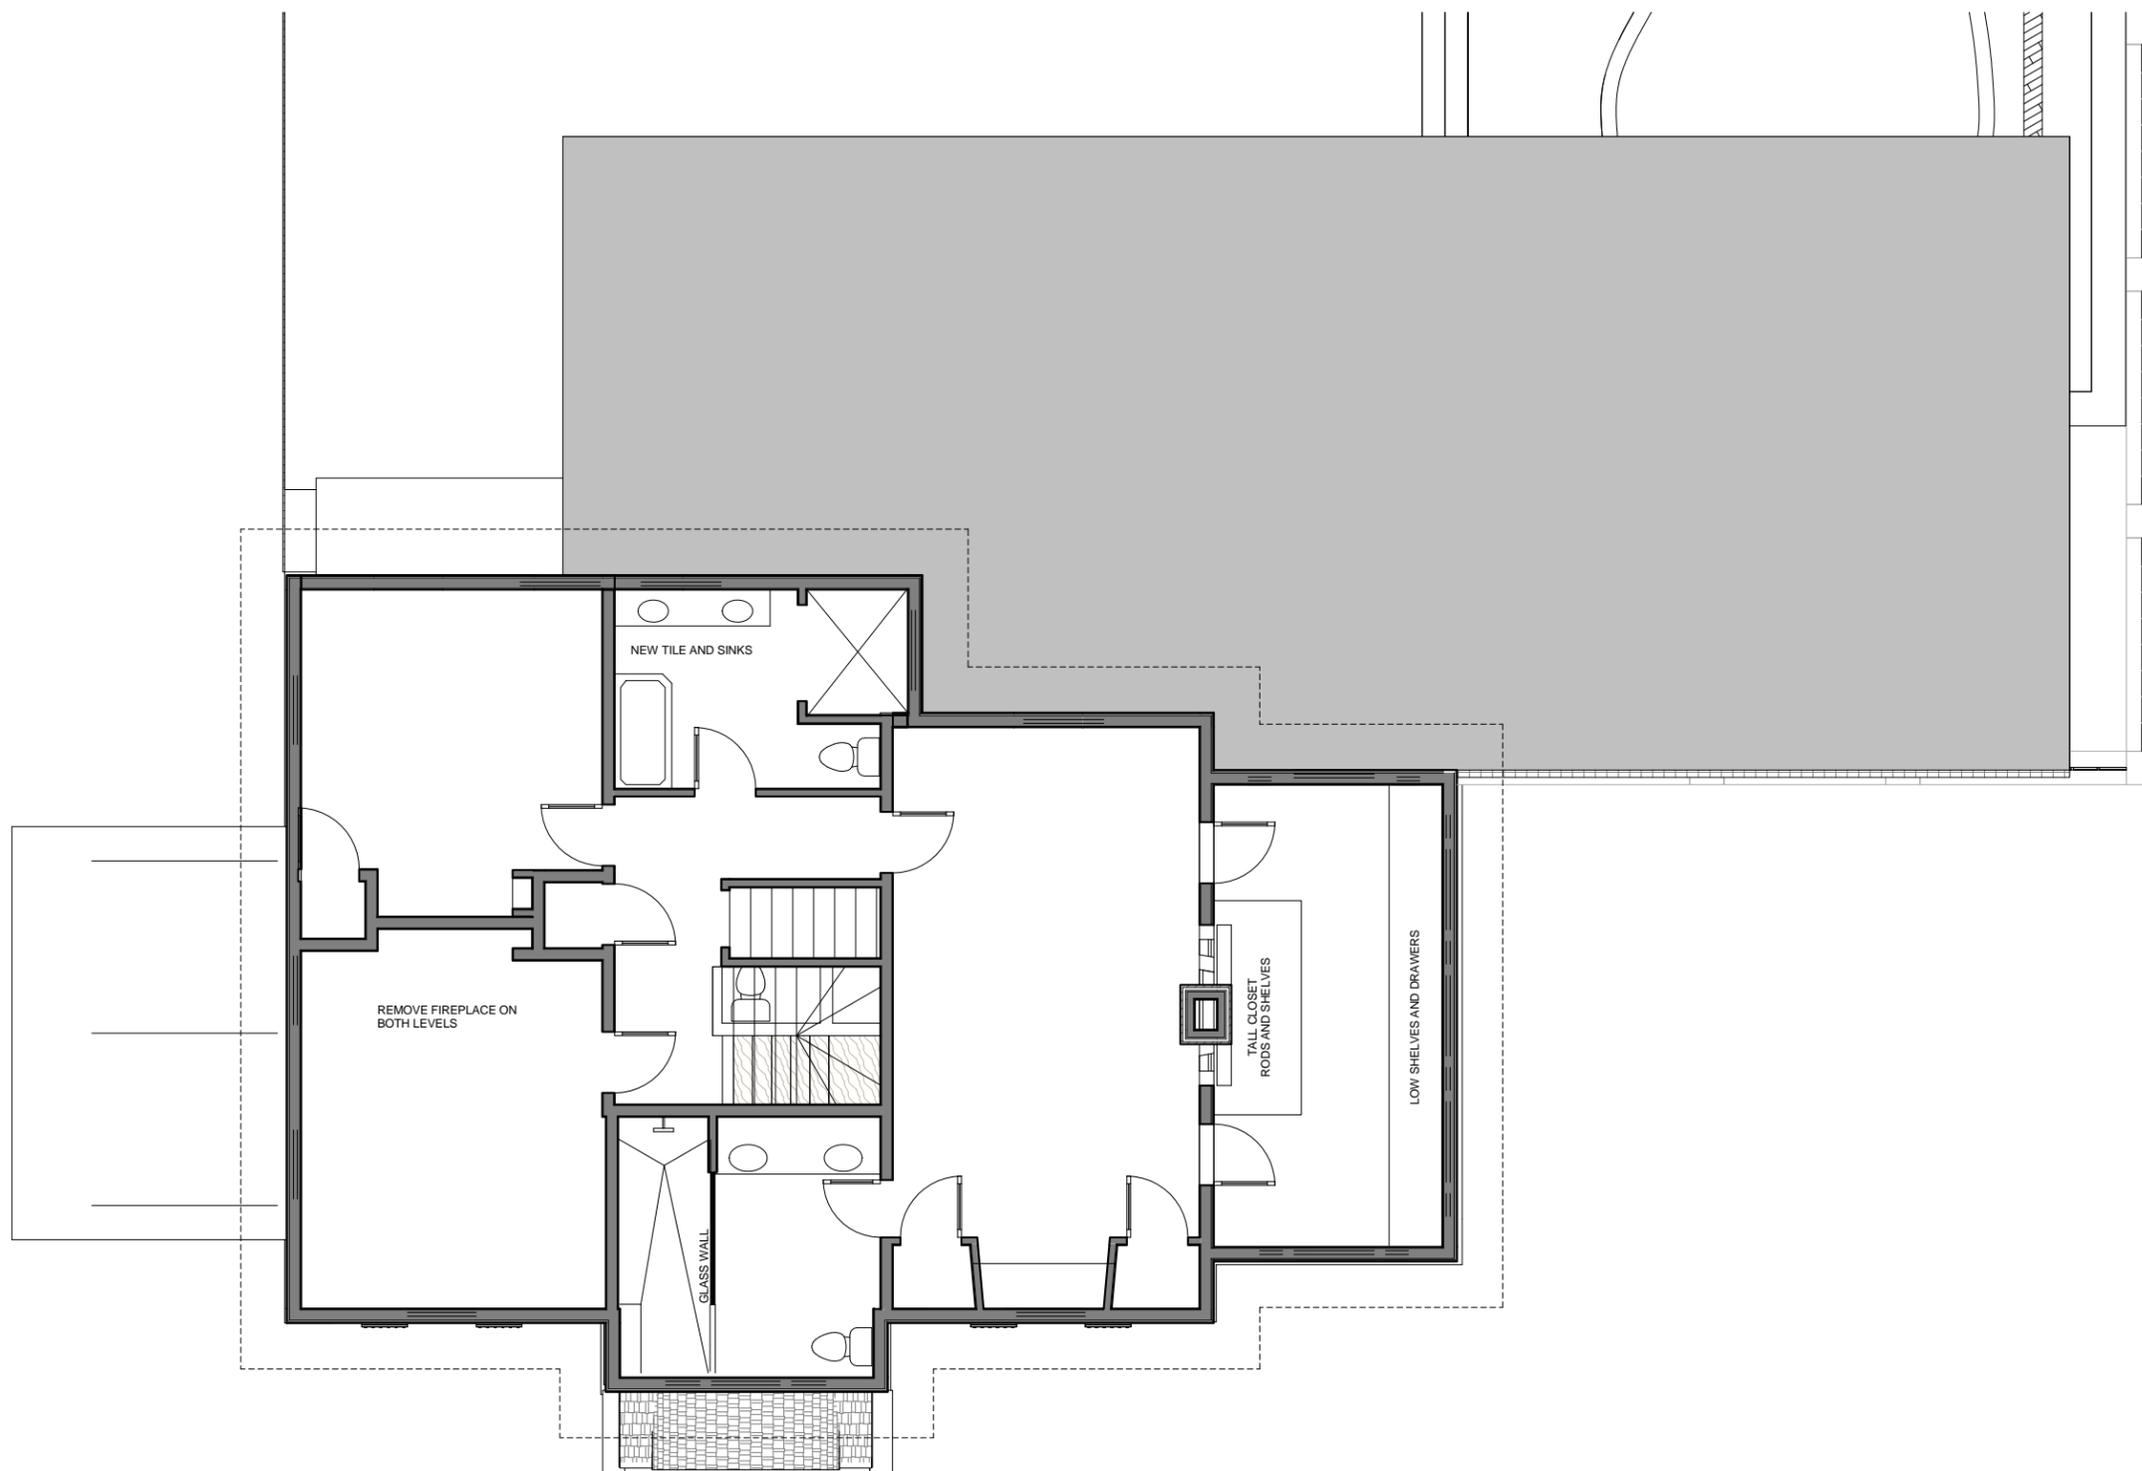

hugh jefferson randolph
architects
austinarchitect.com
512.796.4001

Date: 8.06.14
Issue: PRELIMINARY BID SET
Revision: NO.

A2.2


SECOND LEVEL
PLAN

1 SECOND LEVEL PLAN
1/4" = 1'-0"




NOT FOR PERMIT,
CONSTRUCTION, OR
REGULATORY APPROVAL


Drawn by Author
Checked by Checker

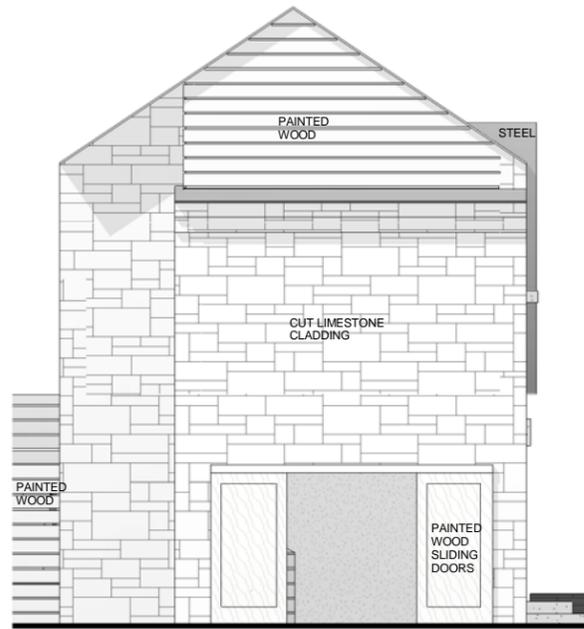


6 GUEST HOUSE ELEVATION - EAST
1/4" = 1'-0"

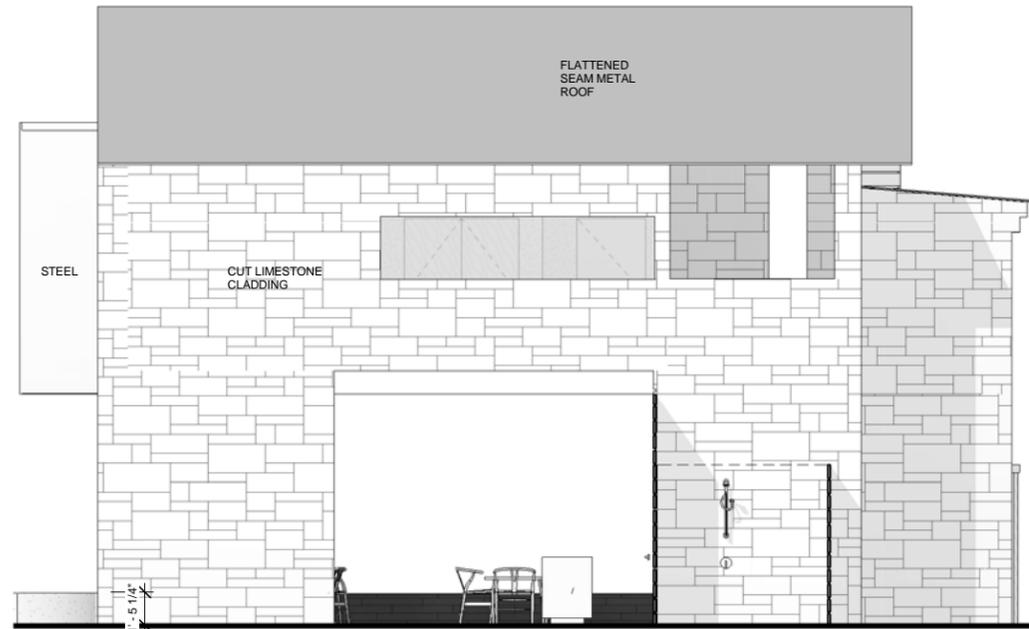


7 GUEST HOUSE ELEVATION - SOUTH
1/4" = 1'-0"

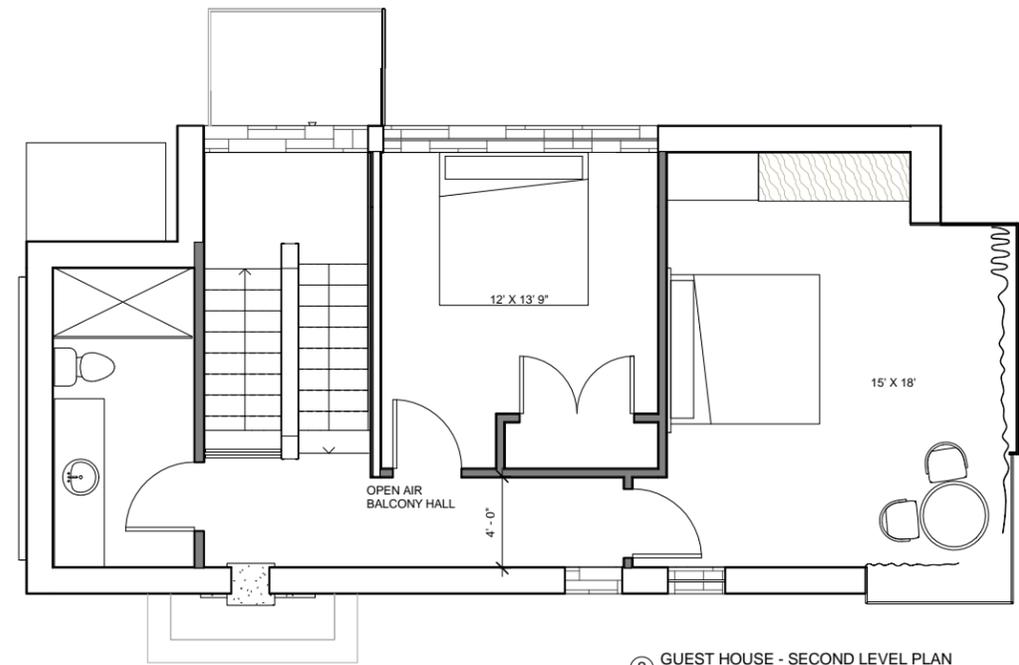


2 GUEST HOUSE - SECOND LEVEL PLAN
1/4" = 1'-0"

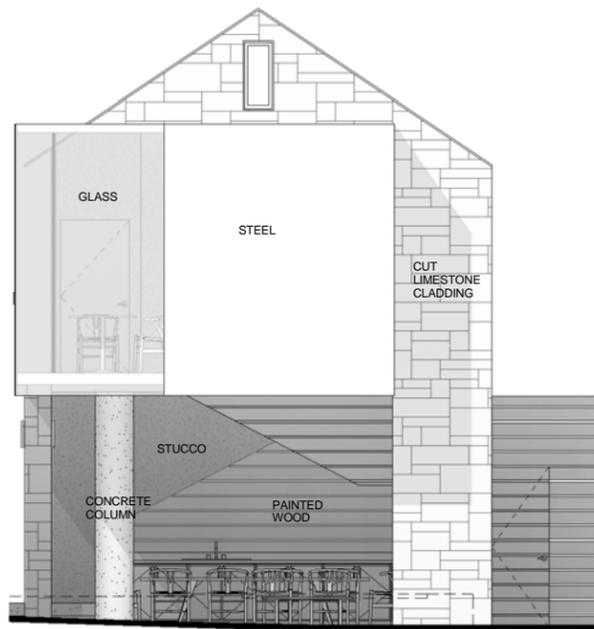

5 GUEST HOUSE ELEVATION - WEST
1/4" = 1'-0"

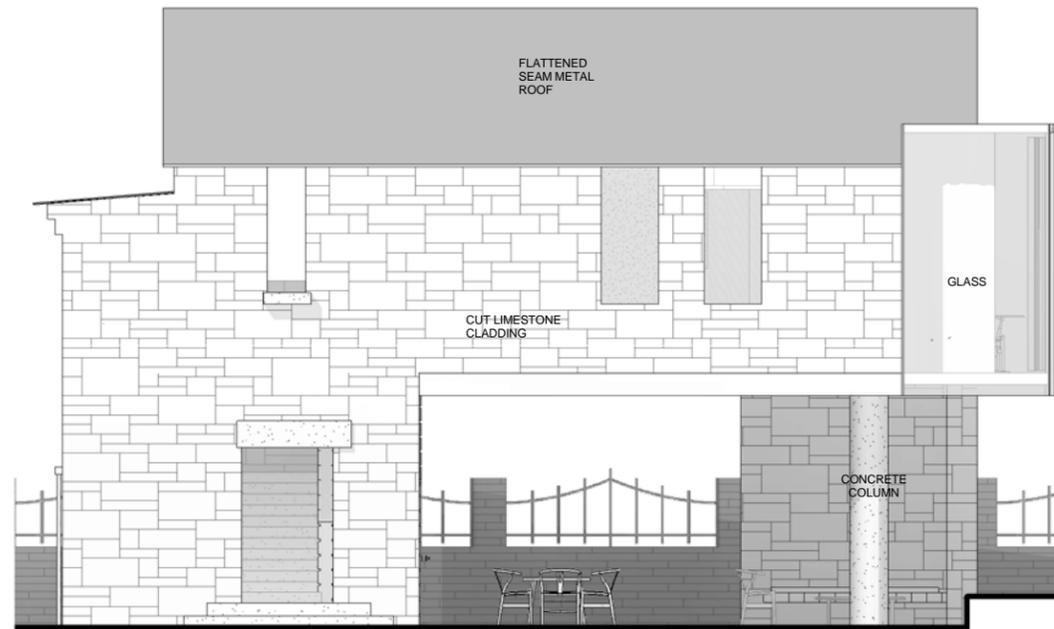

4 GUEST HOUSE ELEVATION - NORTH
1/4" = 1'-0"

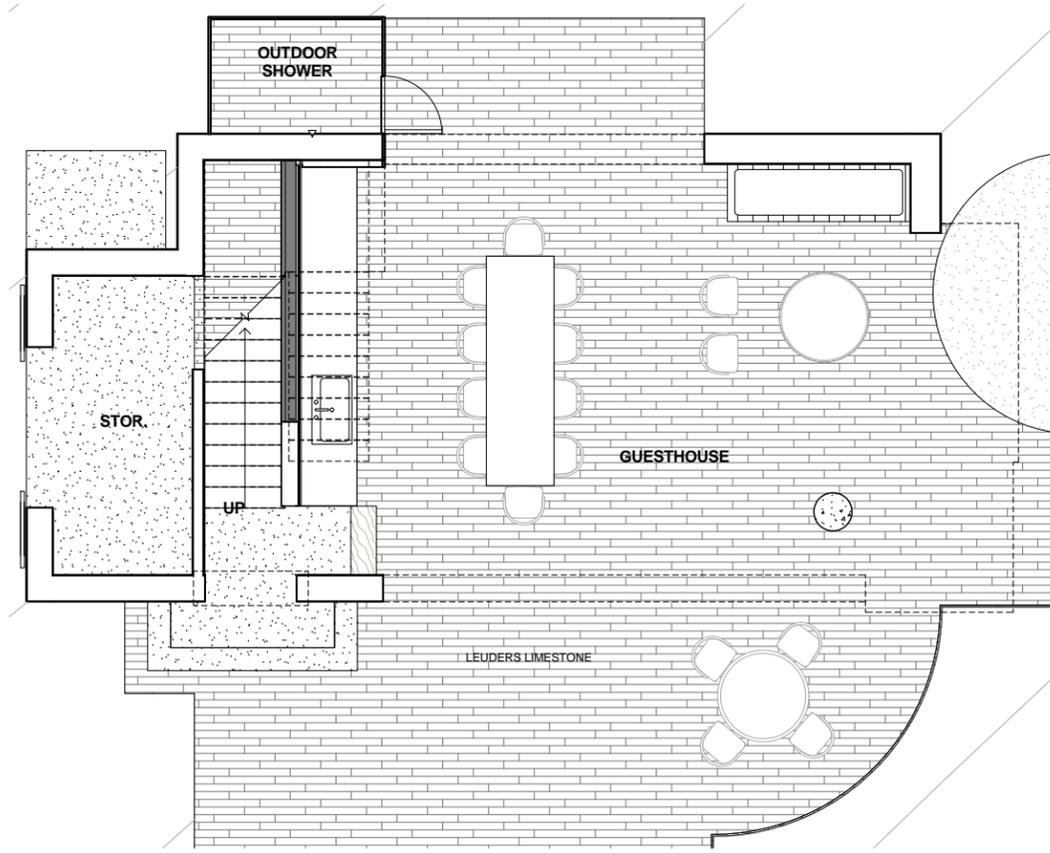

1 GUEST HOUSE - ENTRY LEVEL PLAN
1/4" = 1'-0"

Johnston Residence
108 W 32nd Street - Austin, Texas - 78705

hugh jefferson randolph
architects
austinarchitect.com
512.796.4001

Date: 8.06.14
Issue: PRELIMINARY BID SET
Revision: NO.


A2.3
GUEST HOUSE
PLANS AND
ELEVATIONS
OF

NOT FOR PERMIT,
CONSTRUCTION, OR
REGULATORY APPROVAL

Drawn by BL
Checked by BL/SLW

Johnston Residence

108 W 32nd Street - Austin, Texas - 78705

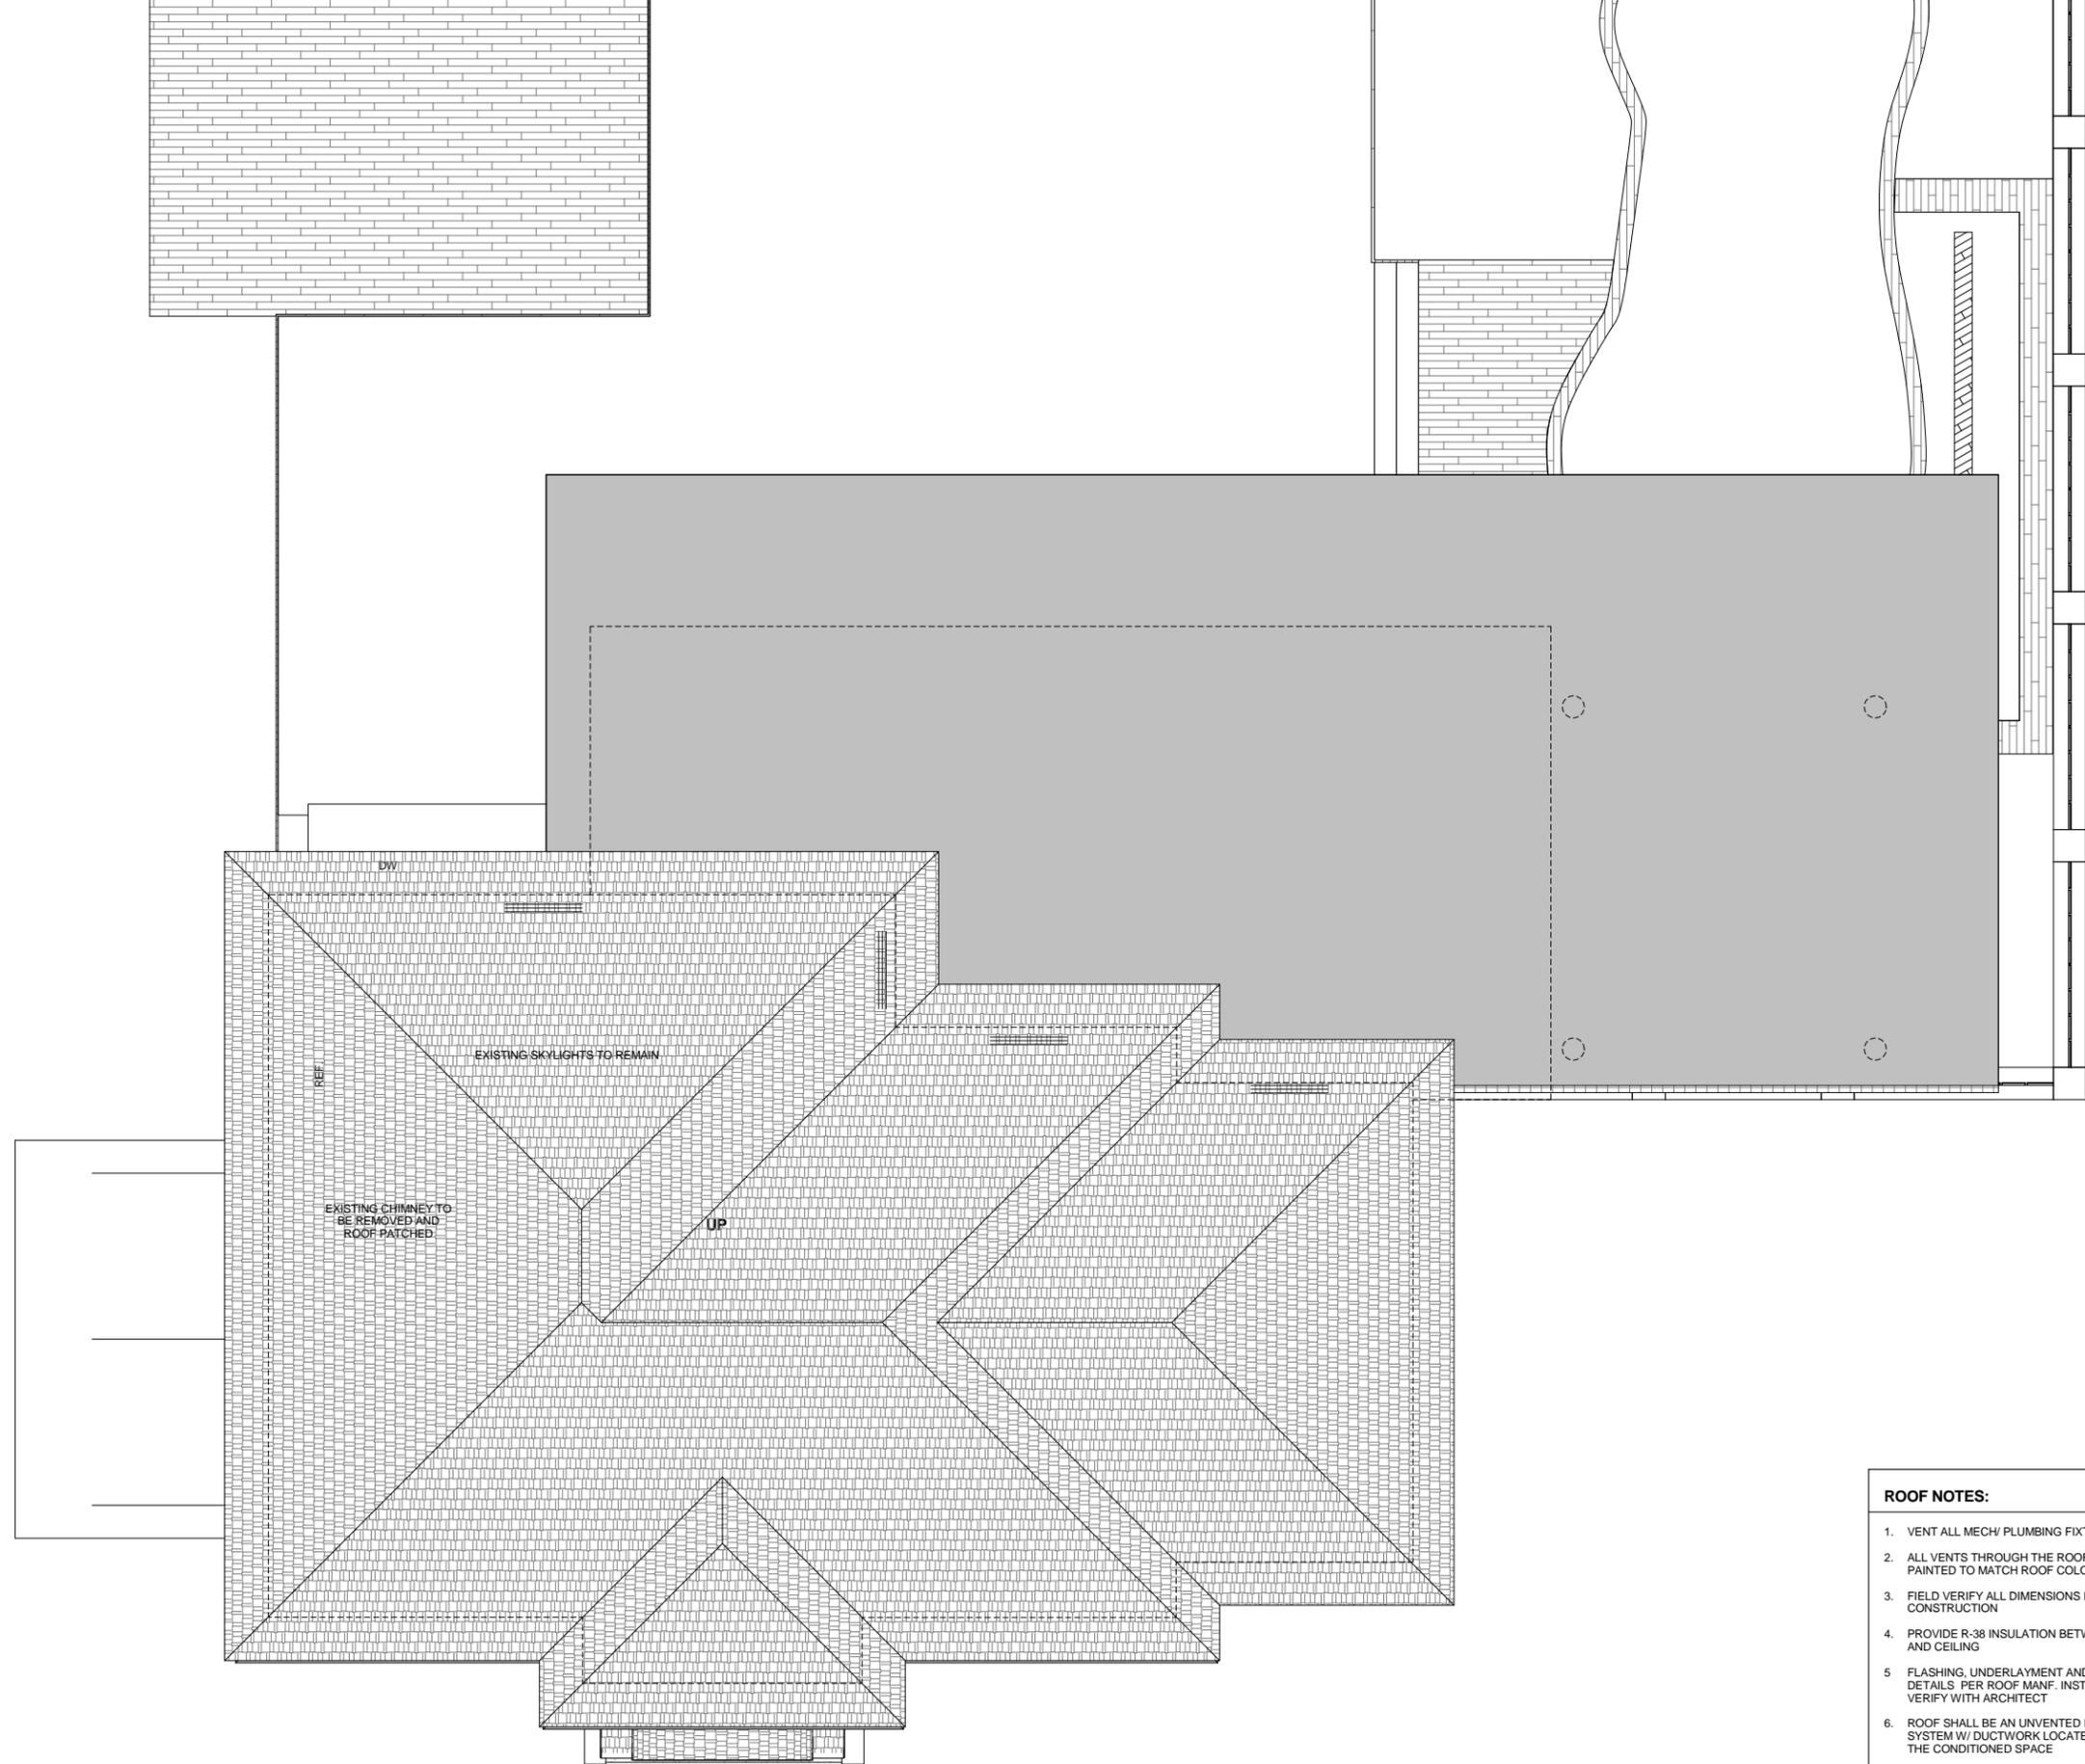

hugh jefferson randolph
architects
austinarchitect.com
512.796.4001

Date: 8.06.14
Issue: PRELIMINARY BID SET
Revision: NO.

ROOF NOTES:

1. VENT ALL MECH/ PLUMBING FIXTURES
2. ALL VENTS THROUGH THE ROOF (VTR) TO BE PAINTED TO MATCH ROOF COLOR
3. FIELD VERIFY ALL DIMENSIONS PRIOR TO CONSTRUCTION
4. PROVIDE R-38 INSULATION BETWEEN ROOF AND CEILING
5. FLASHING, UNDERLAYMENT AND FASTENING DETAILS PER ROOF MANF. INSTALLER VERIFY WITH ARCHITECT
6. ROOF SHALL BE AN UNVENTED FLAT ROOF SYSTEM W/ DUCTWORK LOCATED WITHIN THE CONDITIONED SPACE
7. THERE IS NO ATTIC SPACE ABOVE FINISHED CEILINGS


A2.4

ROOF PLAN




NOT FOR PERMIT,
CONSTRUCTION, OR
REGULATORY APPROVAL

Drawn by BL
Checked by BL/SLW

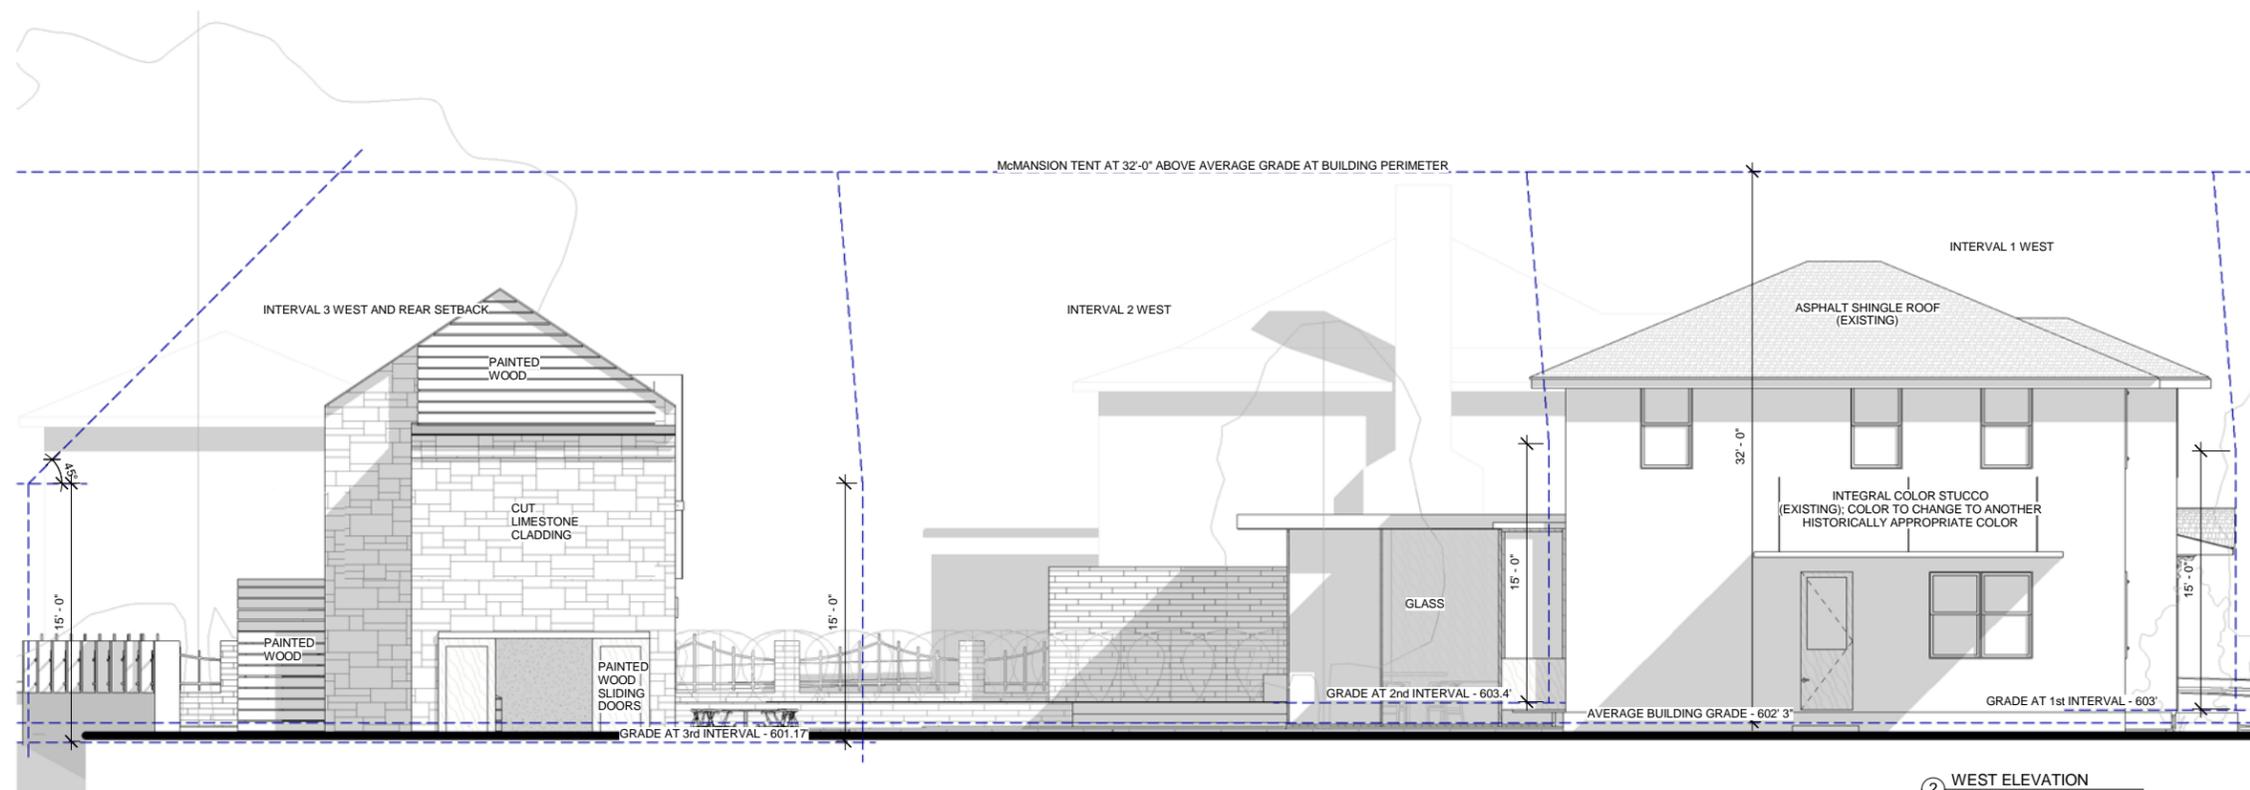

② WEST ELEVATION
3/16" = 1'-0"

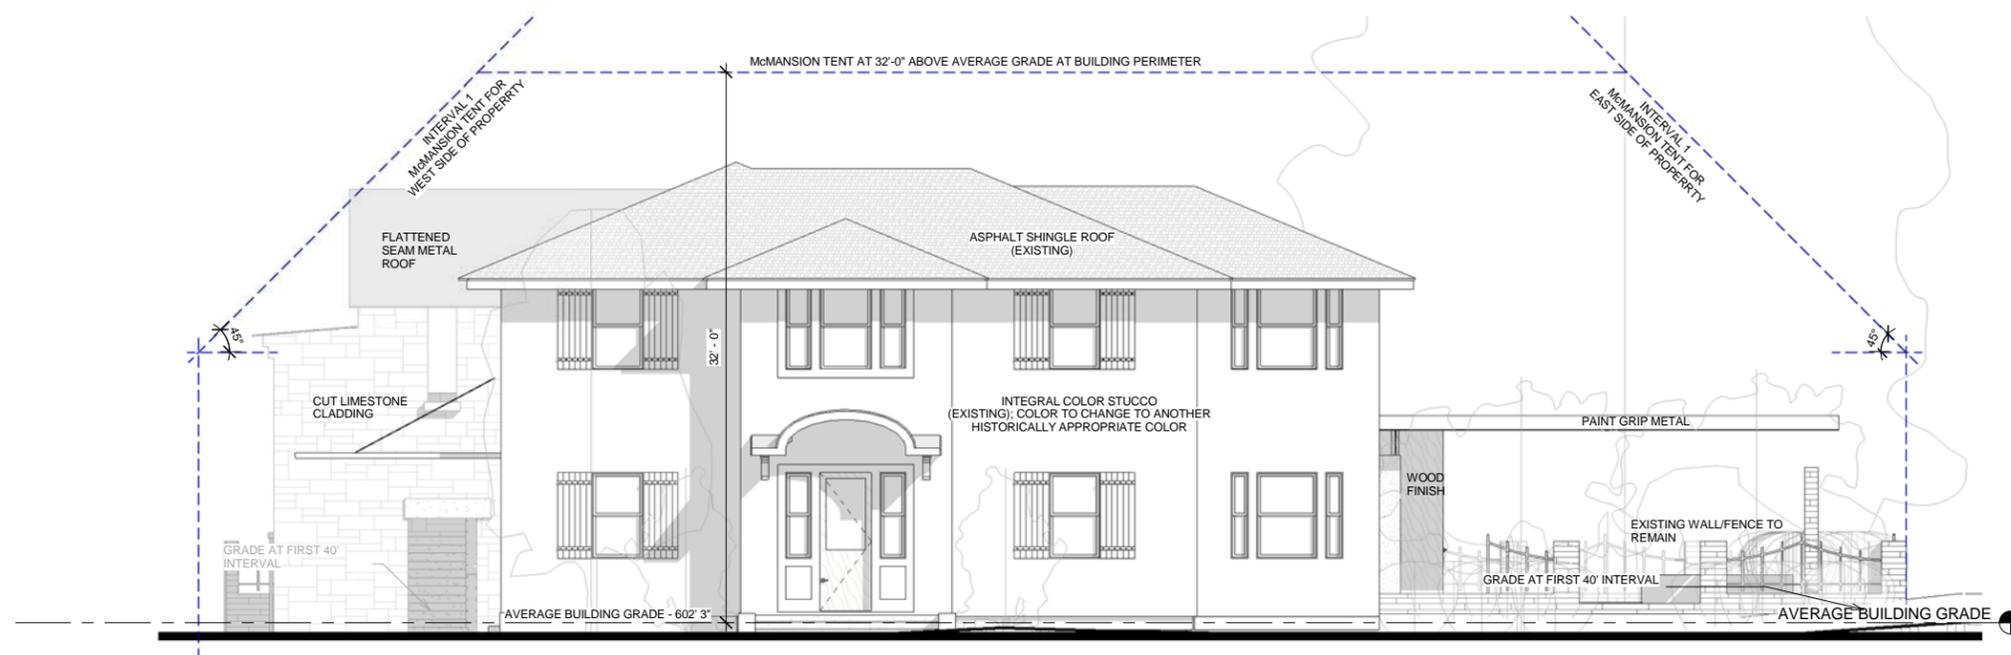

① ENTRY ELEVATION
3/16" = 1'-0"


Johnston Residence
108 W 32nd Street - Austin, Texas - 78705

hugh jefferson randolph
architects
austinarchitect.com
512.796.4001


Date: 8.06.14
Issue: PRELIMINARY BID SET
Revision: NO.

A3.1
EXTERIOR
ELEVATION

Drawn by BL
Checked by BL/SLW

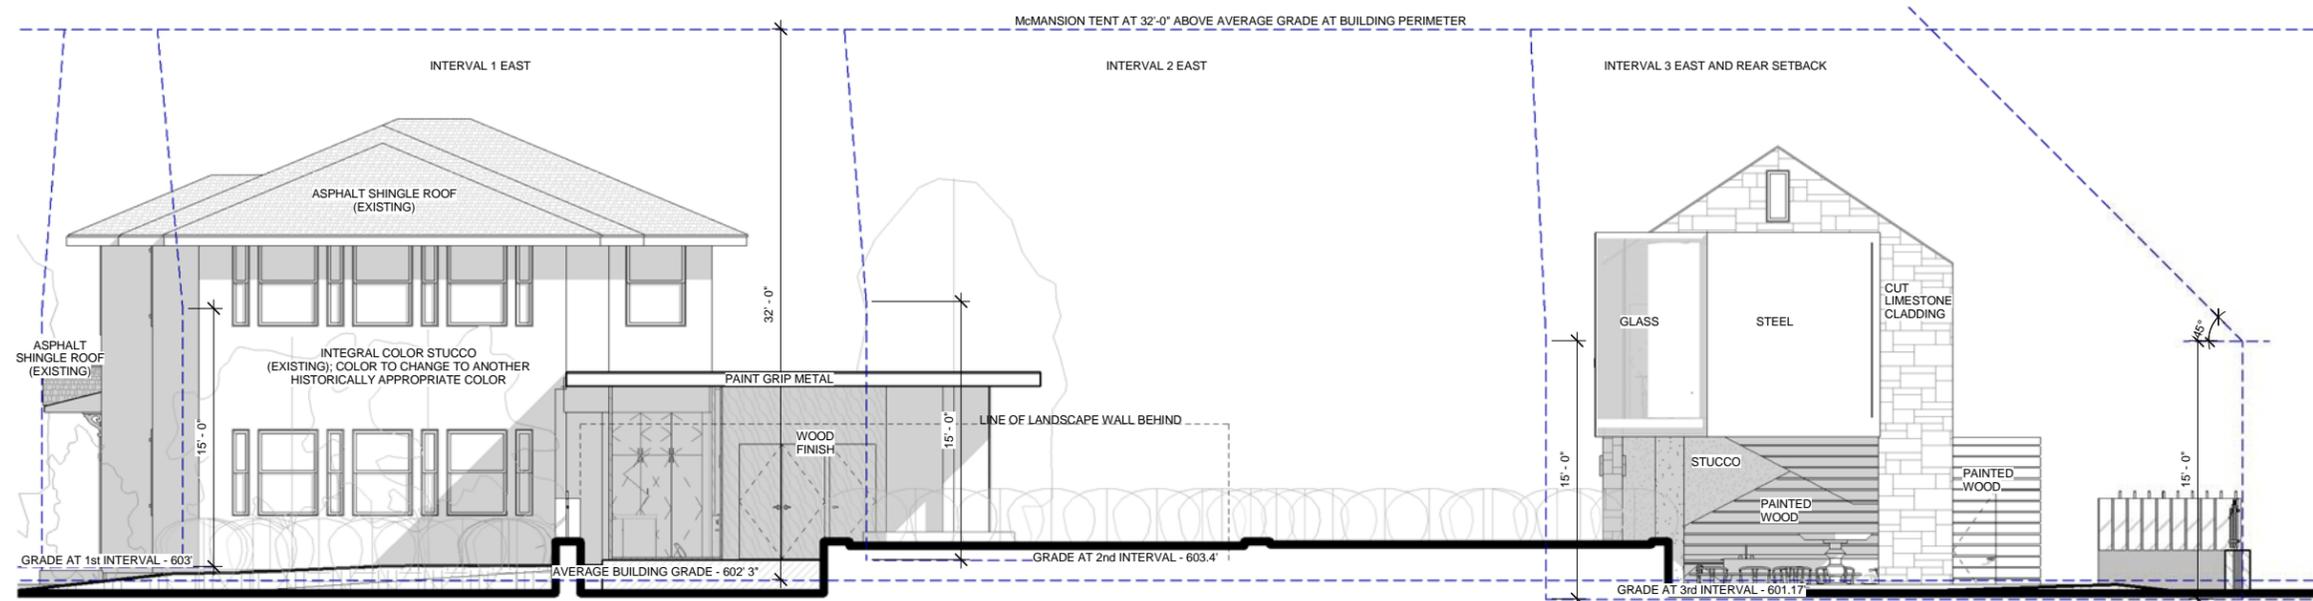

② EAST ELEVATION
3/16" = 1'-0"

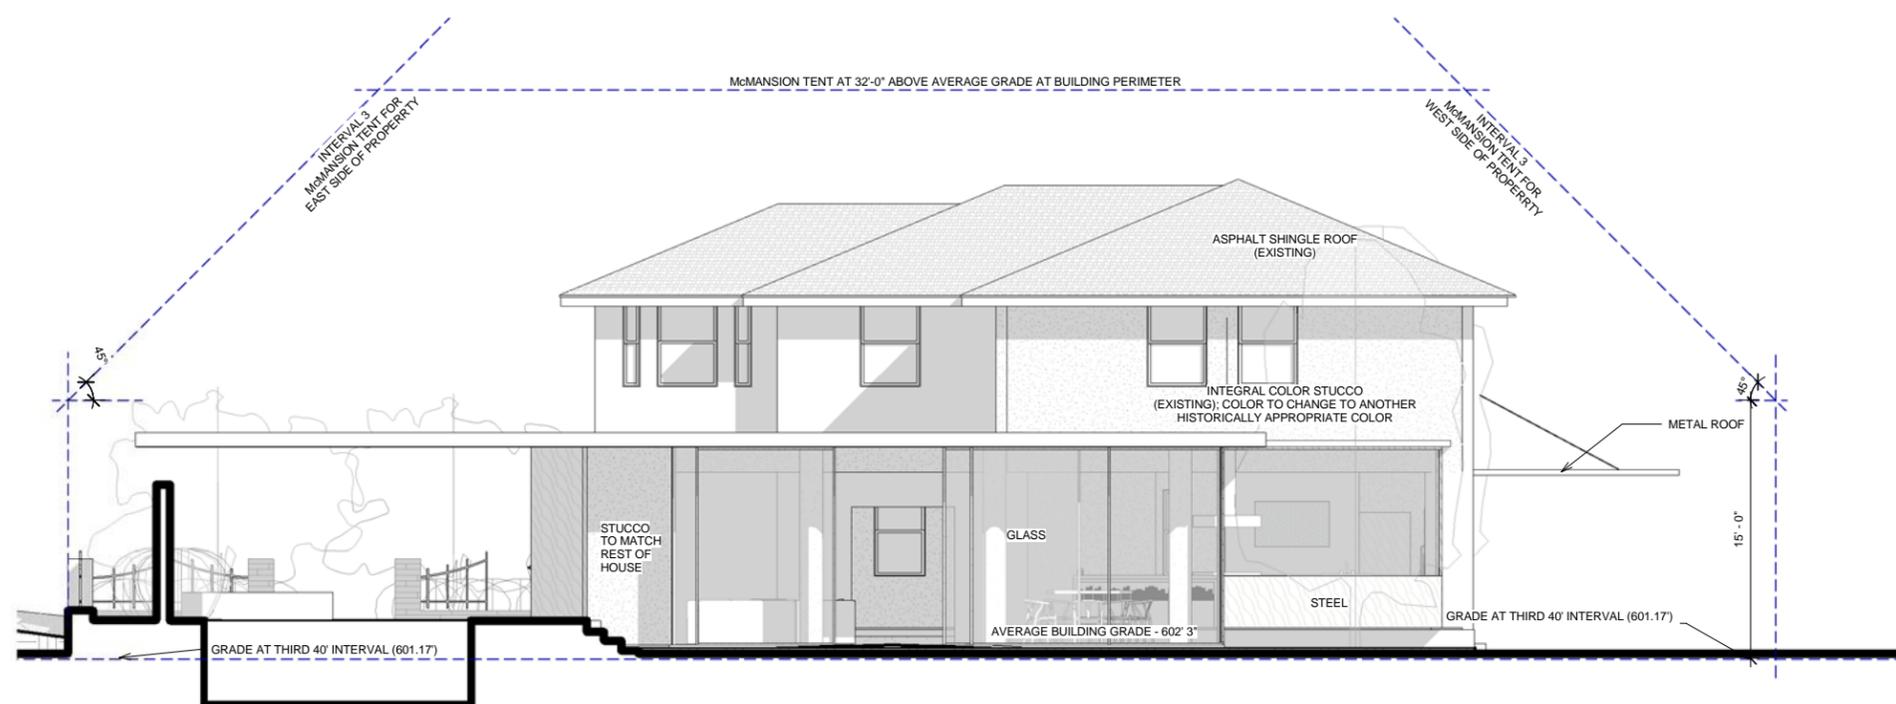

① NORTH ELEVATION
3/16" = 1'-0"

Johnston Residence
108 W 32nd Street - Austin, Texas - 78705

hugh jefferson randolph
architects
austinarchitect.com
512.796.4001

Date: 8.06.14
Issue: PRELIMINARY BID SET
Revision: NO.

A3.2
EXTERIOR
ELEVATION