



80 Rainey  
View of east elevation



84 Rainey  
View of north elevation



84 Rainey  
View of west elevation



80 Rainey  
View of southeast corner



84 Rainey  
View of south elevation




84 Rainey  
View of east elevation




80 Rainey  
View of west elevation




84 Rainey  
View of watertable and underpinning

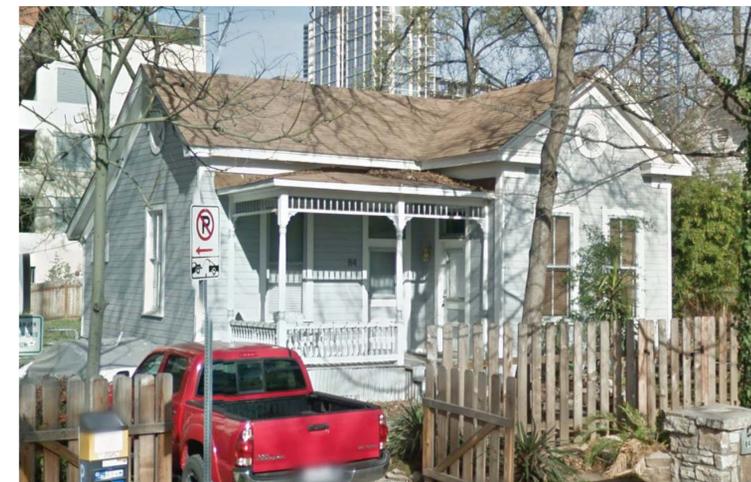

84 Rainey  
View of southeast corner

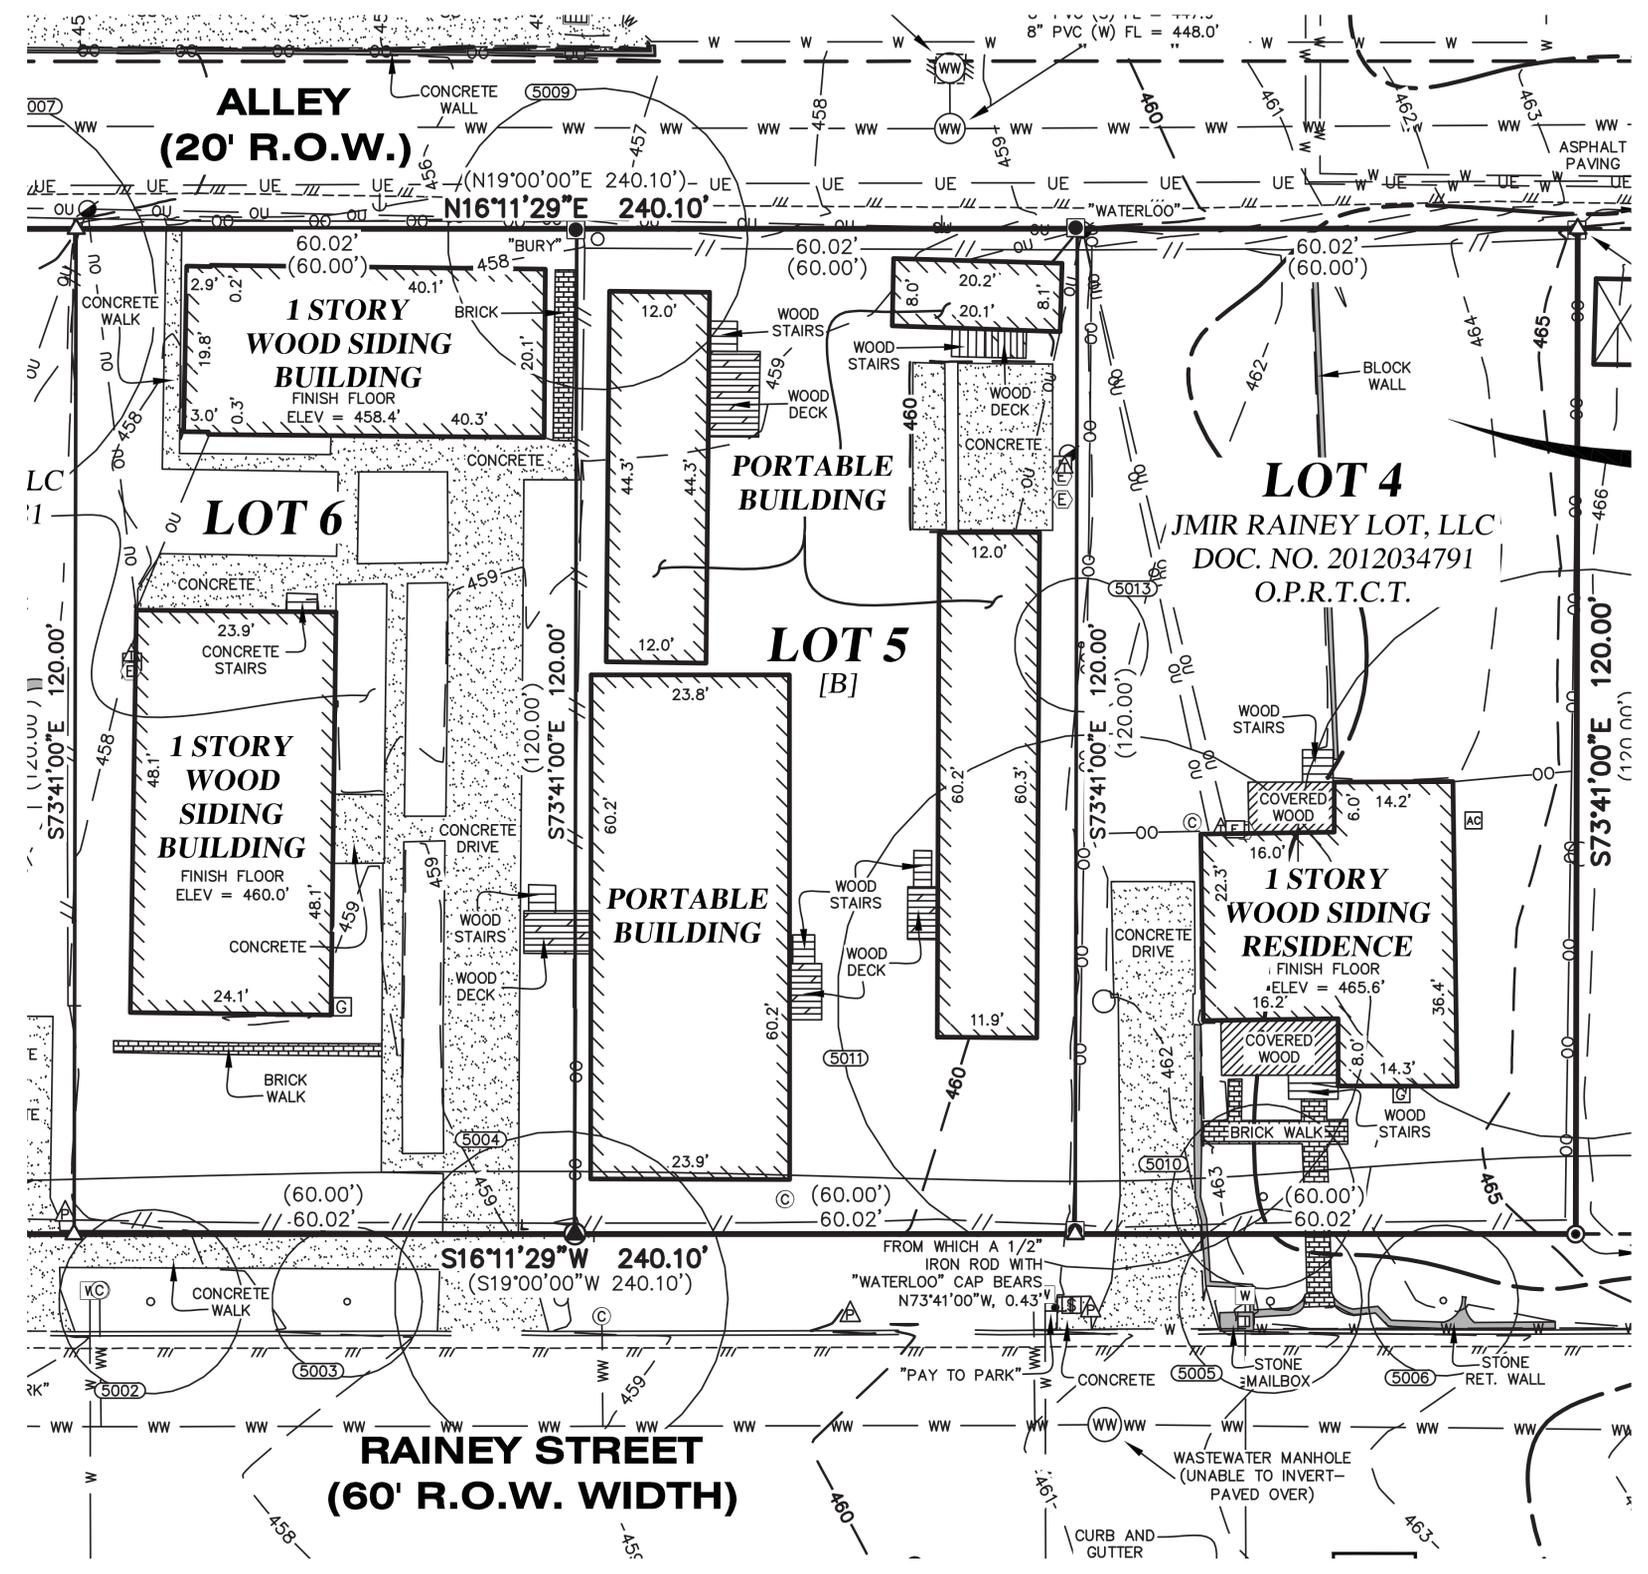

Existing Plan  
 Scale: 1" = 10'-0"

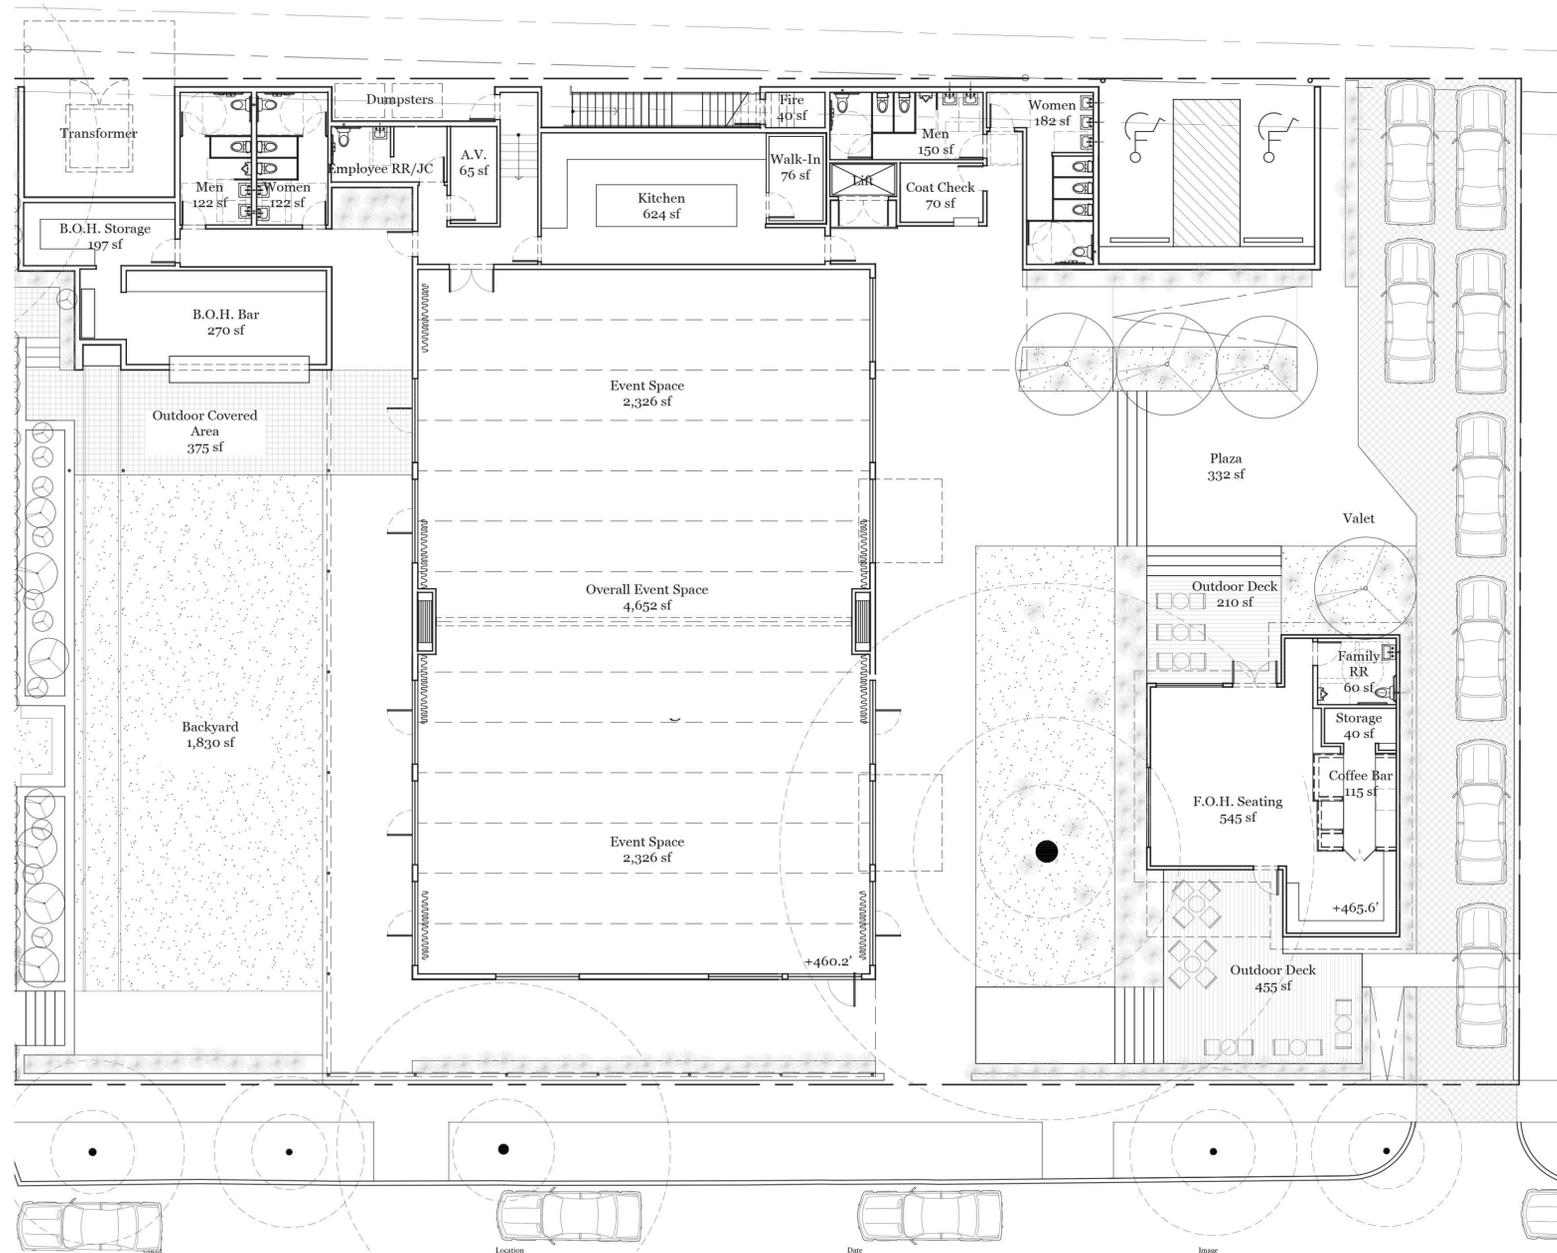


**Proposed Plan**  
Scale: 1" = 10'-0"



**North Elevation**  
Scale: 1/8" = 1'-0"



**East Elevation**  
Scale: 1/8" = 1'-0"

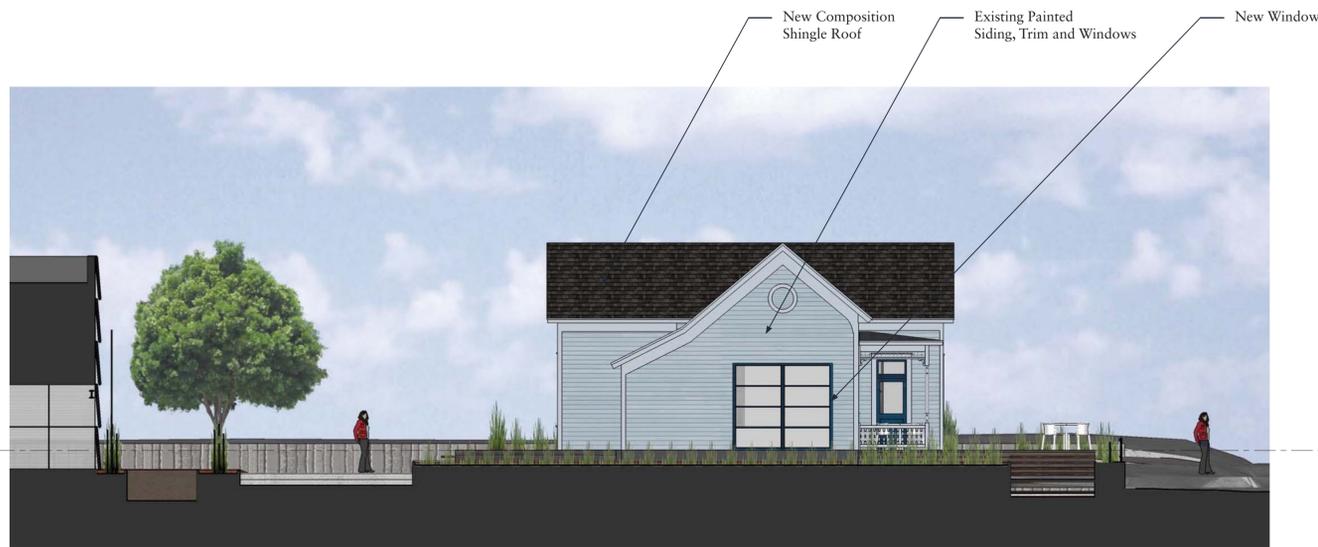

**South Elevation**  
Scale: 1/8" = 1'-0"



**West Elevation**  
Scale: 1/8" = 1'-0"

**Existing House**



Siding - BM HC-150 Yarmouth Blue  
Trim - BM HC-150 Yarmouth Blue @ 150%



Doors and Window Sashes - BM 2062-30 Blue Danube




Stucco Underpinning - BM 2135-30 Nocturnal Gray




Composite Shingle Roof,  
GAF Royal Sovereign Charcoal



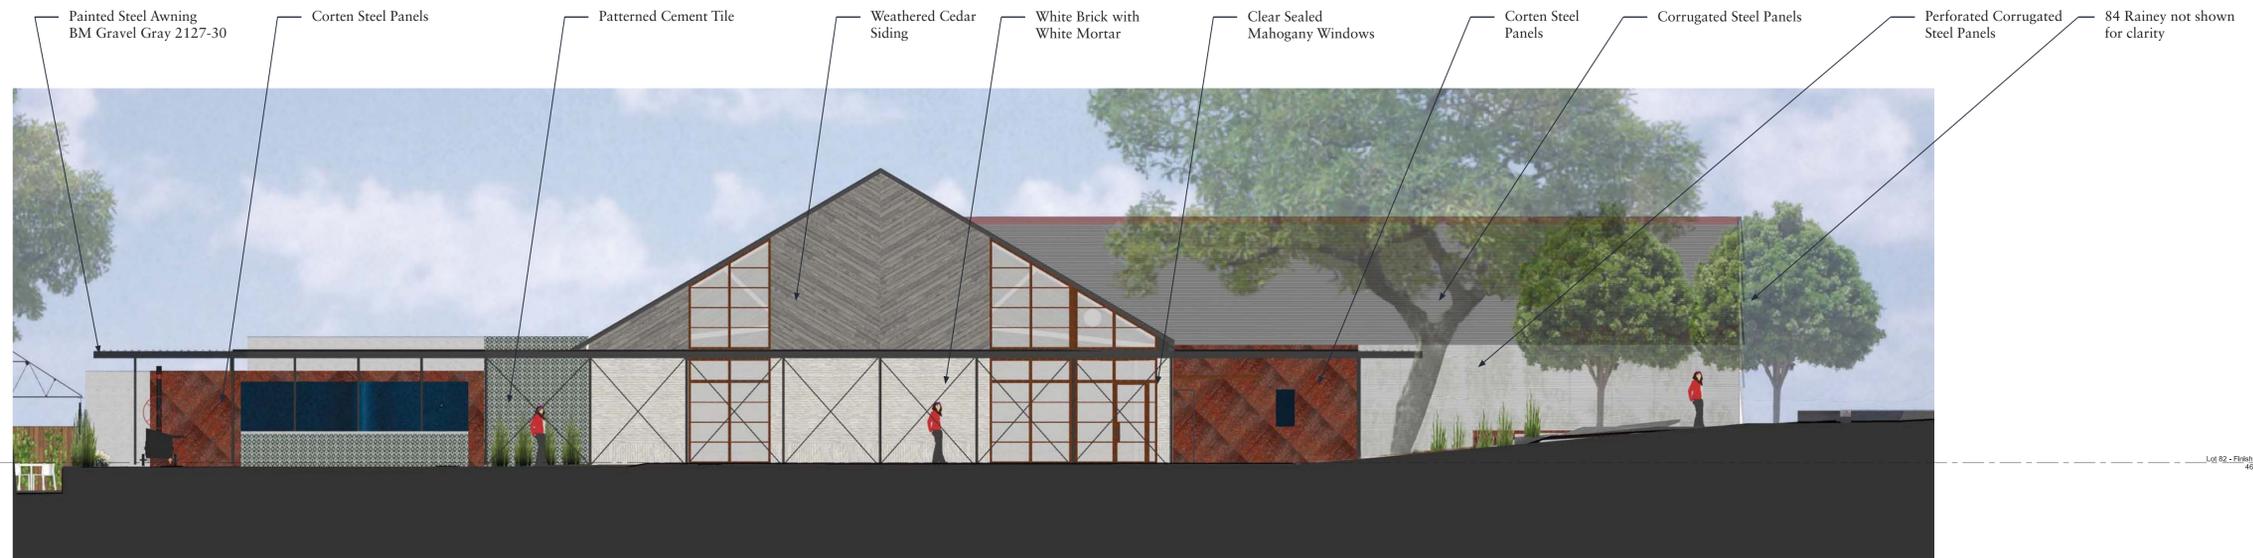

**East Elevation**  
Scale: 1/8" = 1'-0"

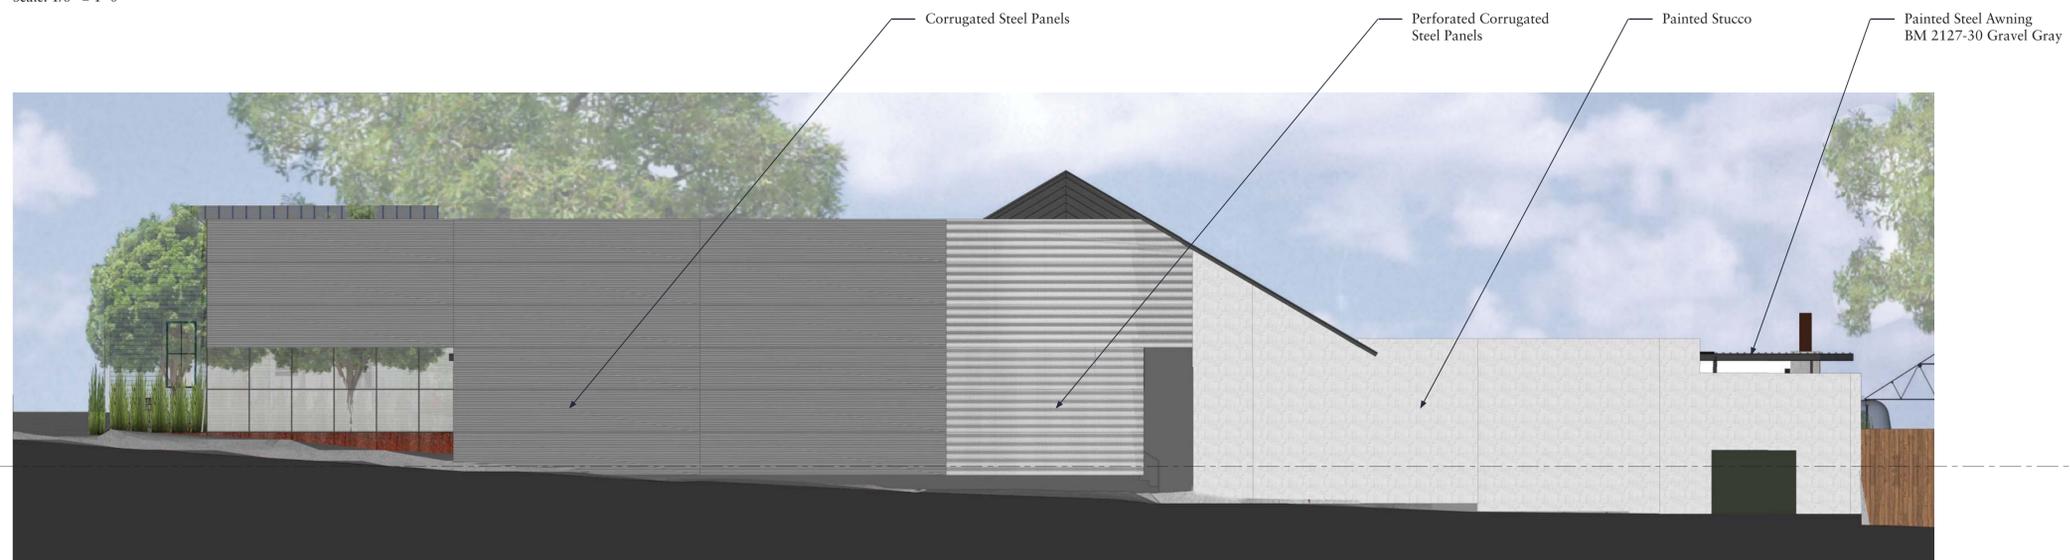


**West Elevation**  
Scale: 1/8" = 1'-0"

**New Building**





**North Elevation**  
 Scale: 1/8" = 1'-0"

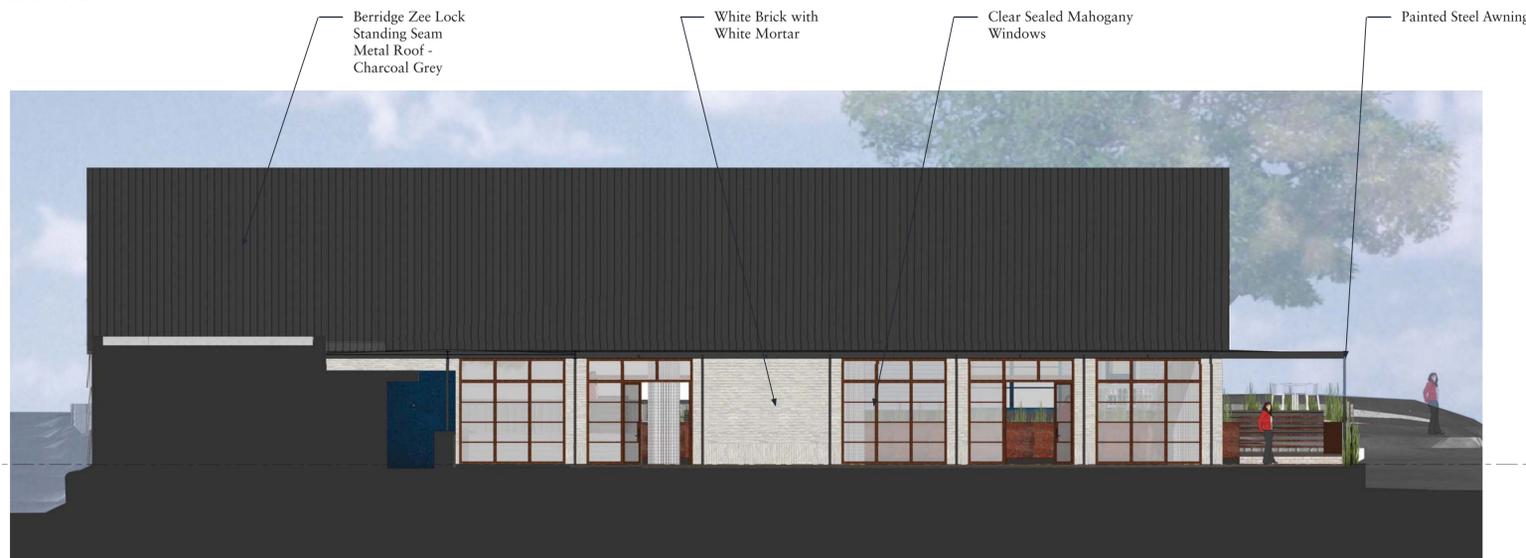

**South Elevation**  
 Scale: 1/8" = 1'-0"

**New Building**



Consultant

Seal  
 Nov 17, 2014  
 This document is  
 incomplete and may not  
 be used for regulatory  
 approval, permitting or  
 construction

Project  
**Event Venue**  
 80-84 Rainey St.  
 Austin, TX, 78701  
 S-01  
 Historic Landmark Comm. Review, 17 Nov 2014

Issue:

Drawing Title

Elevations

Sheet

**A1.5**