



1-15-16



1 SITE PLAN

SCALE: 1/8" = 1'-0"

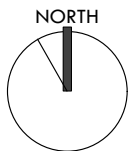

1	DATE: 1-15-16	BULLARD RESIDENCE 1612 WEST 11th STREET, AUSTIN, TX 78703	 ELEMENTFIVEARCHITECTURE	2124 EAST 6th ST., SUITE 106 AUSTIN TX 78702 512.473.8228
---	------------------	---	--	--


ALLEY

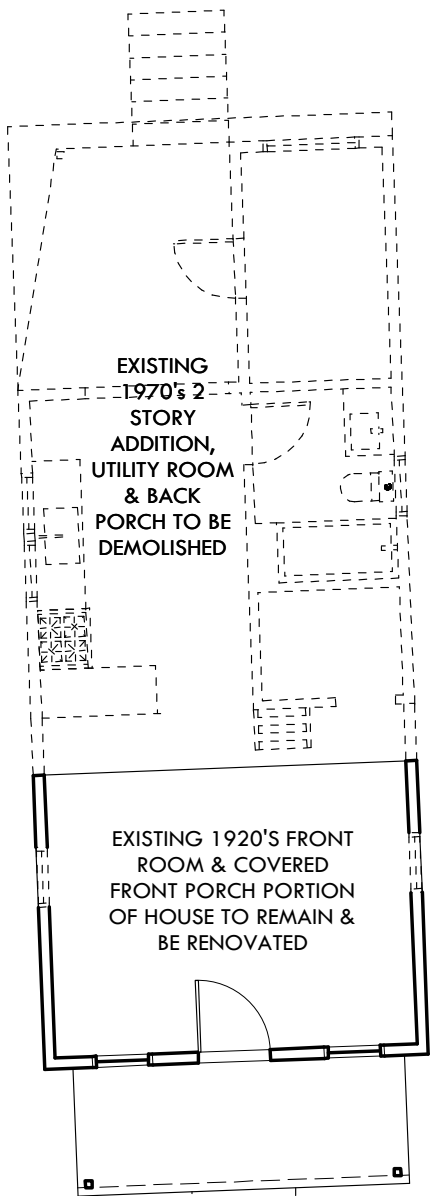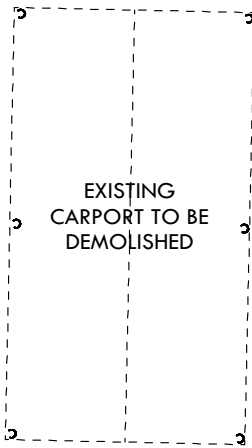


EXISTING BRICK WALK & STEPS TO BE DEMOLISHED

WEST 11TH STREET

1 1st FLOOR DEMOLITION PLAN
SCALE: 1/8" = 1'-0"

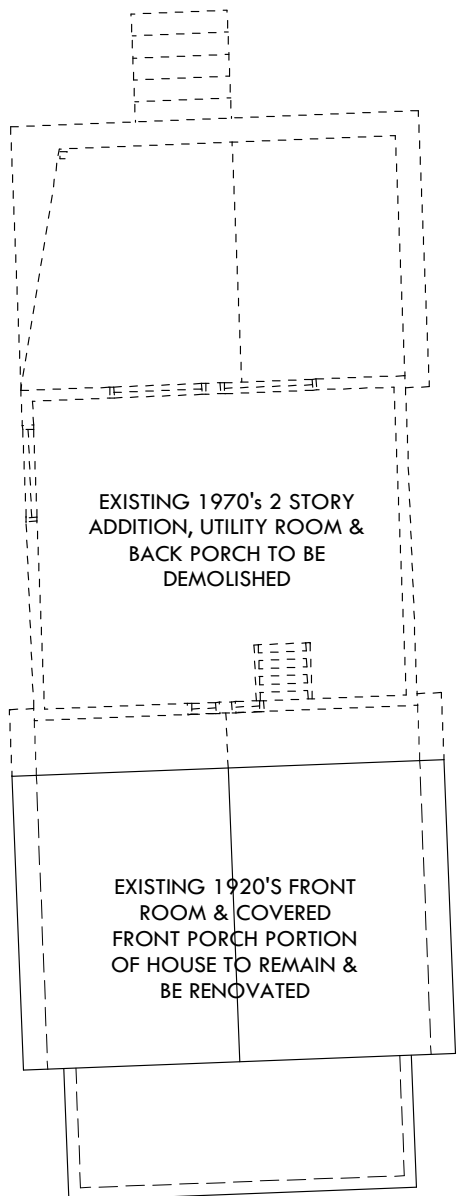


2 2nd FLOOR DEMOLITION PLAN
SCALE: 1/8" = 1'-0"


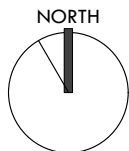


1-15-16

2	DATE: 1-15-16	BULLARD RESIDENCE 1612 WEST 11th STREET, AUSTIN, TX 78703	E S A ELEMENTFIVEARCHITECTURE	2124 EAST 6th ST., SUITE 106 AUSTIN TX 78702 512.473.8228
---	------------------	---	--------------------------------------	--

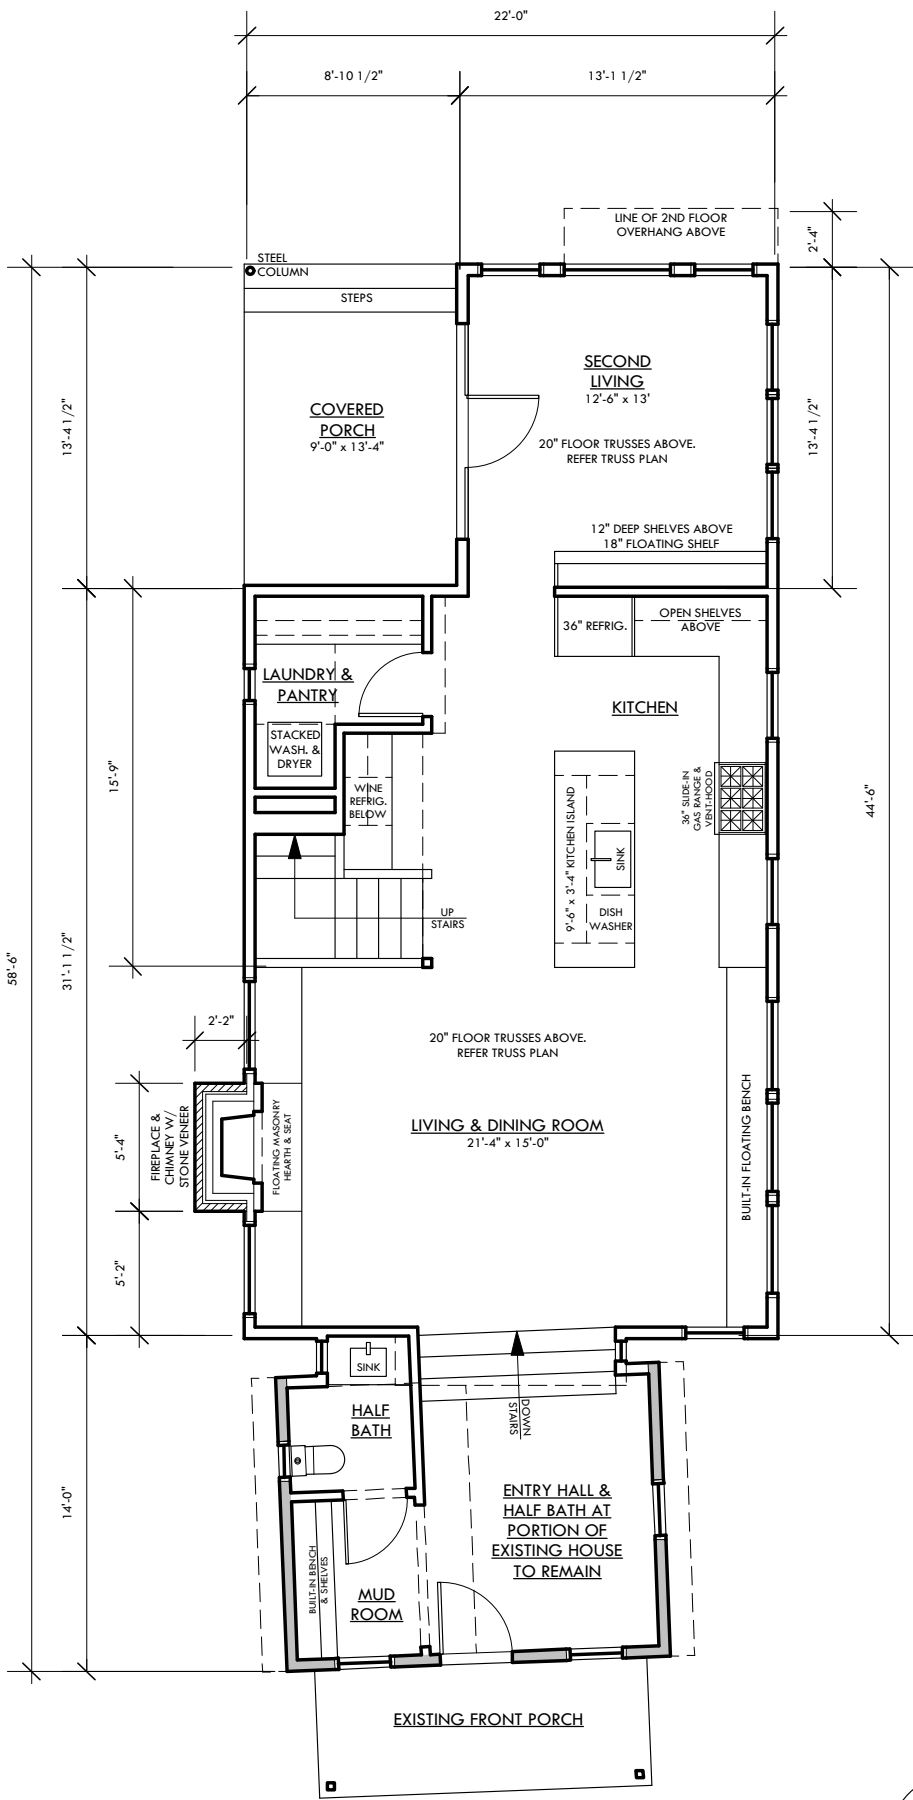

1 FIRST FLOOR PLAN
SCALE: 1/8" = 1'-0"

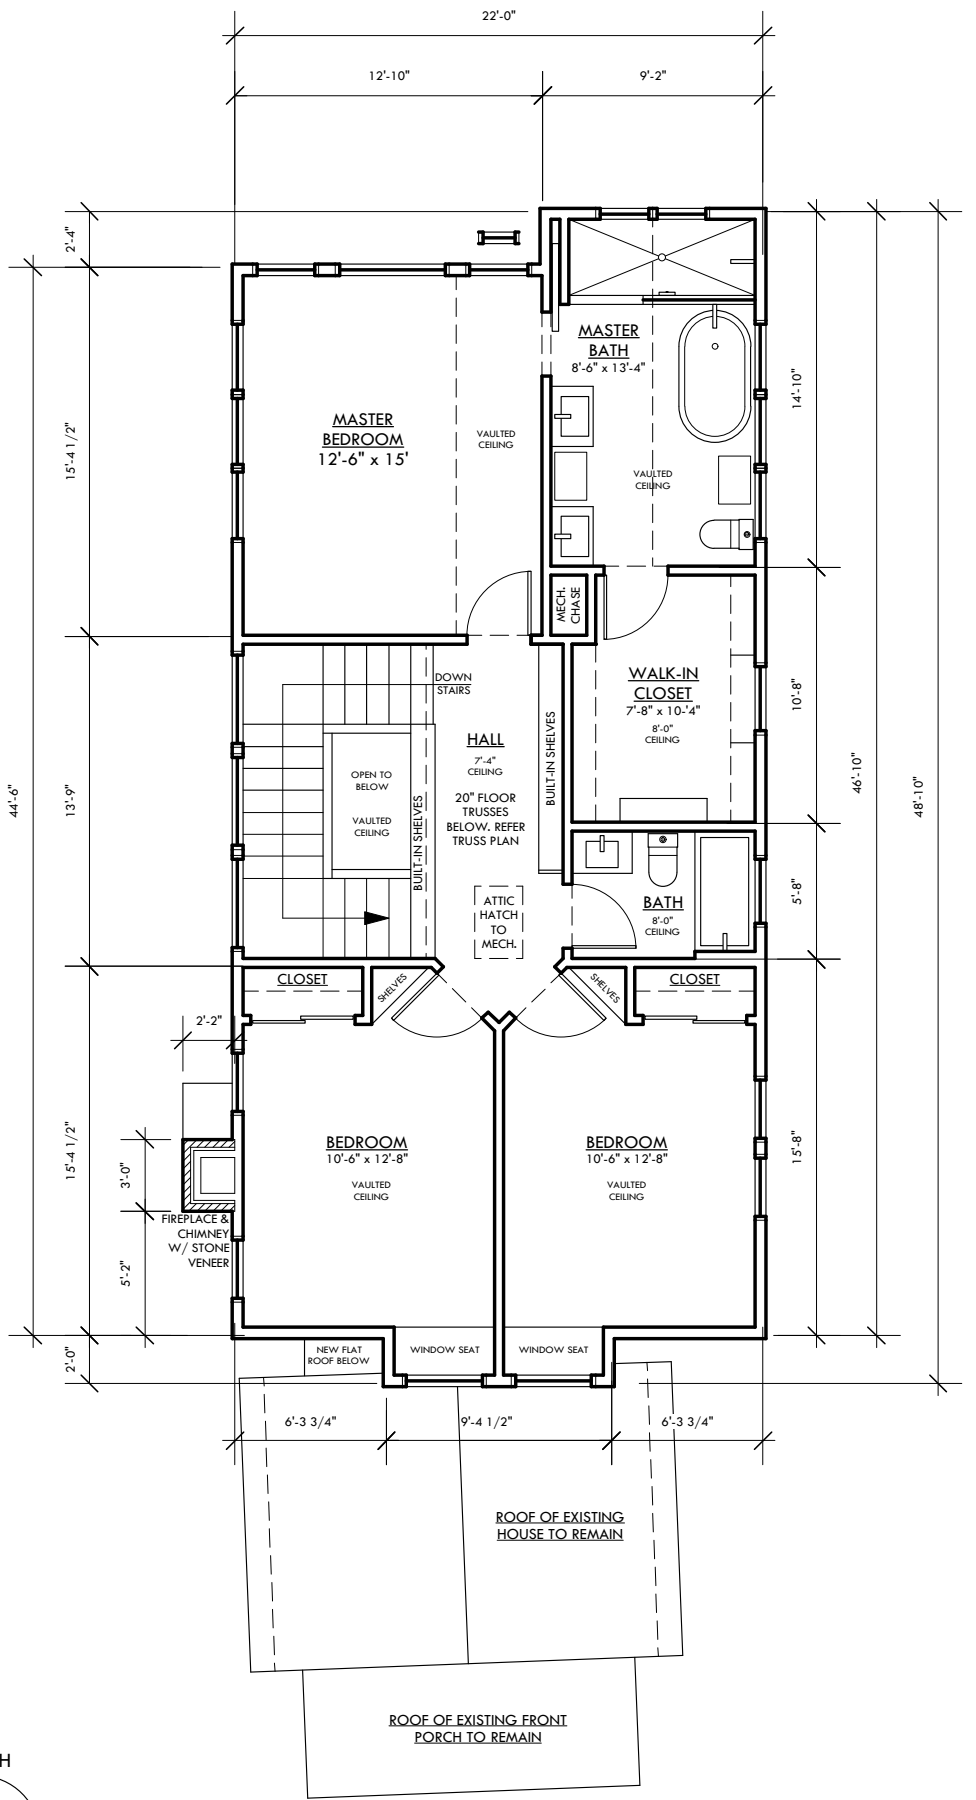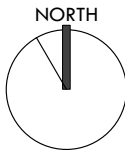


2 SECOND FLOOR PLAN
SCALE: 1/8" = 1'-0"




1-15-16

3	DATE: 1-15-16	BULLARD RESIDENCE 1612 WEST 11th STREET, AUSTIN, TX 78703	E S A ELEMENTFIVEARCHITECTURE	2124 EAST 6th ST., SUITE 106 AUSTIN TX 78702 512.473.8228
---	------------------	---	--------------------------------------	--

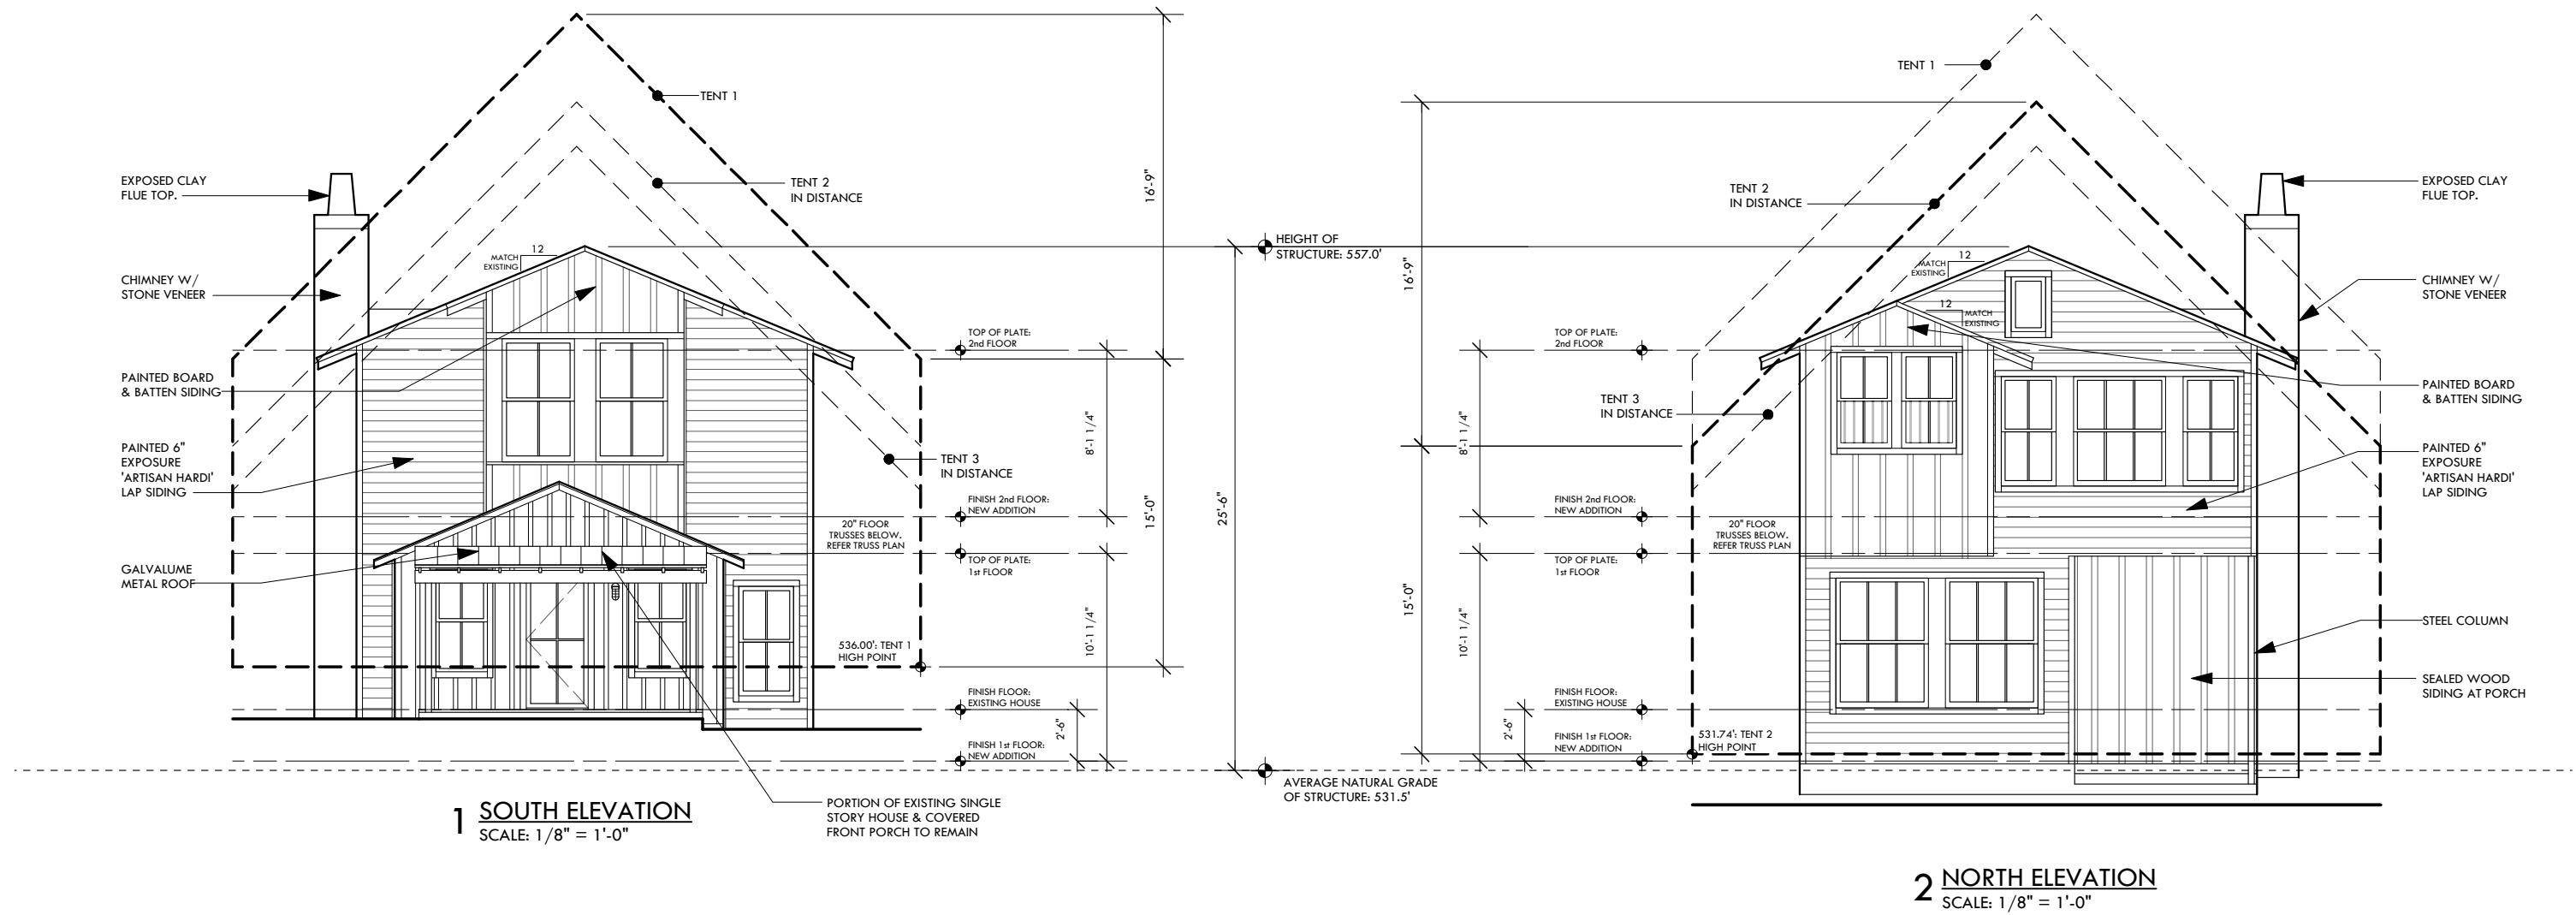

4	DATE: 1-15-16	BULLARD RESIDENCE 1612 WEST 11th STREET, AUSTIN, TX 78703	E S A ELEMENTFIVEARCHITECTURE	2124 EAST 6th ST., SUITE 106 AUSTIN TX 78702 512.473.8228
---	------------------	---	----------------------------------	--

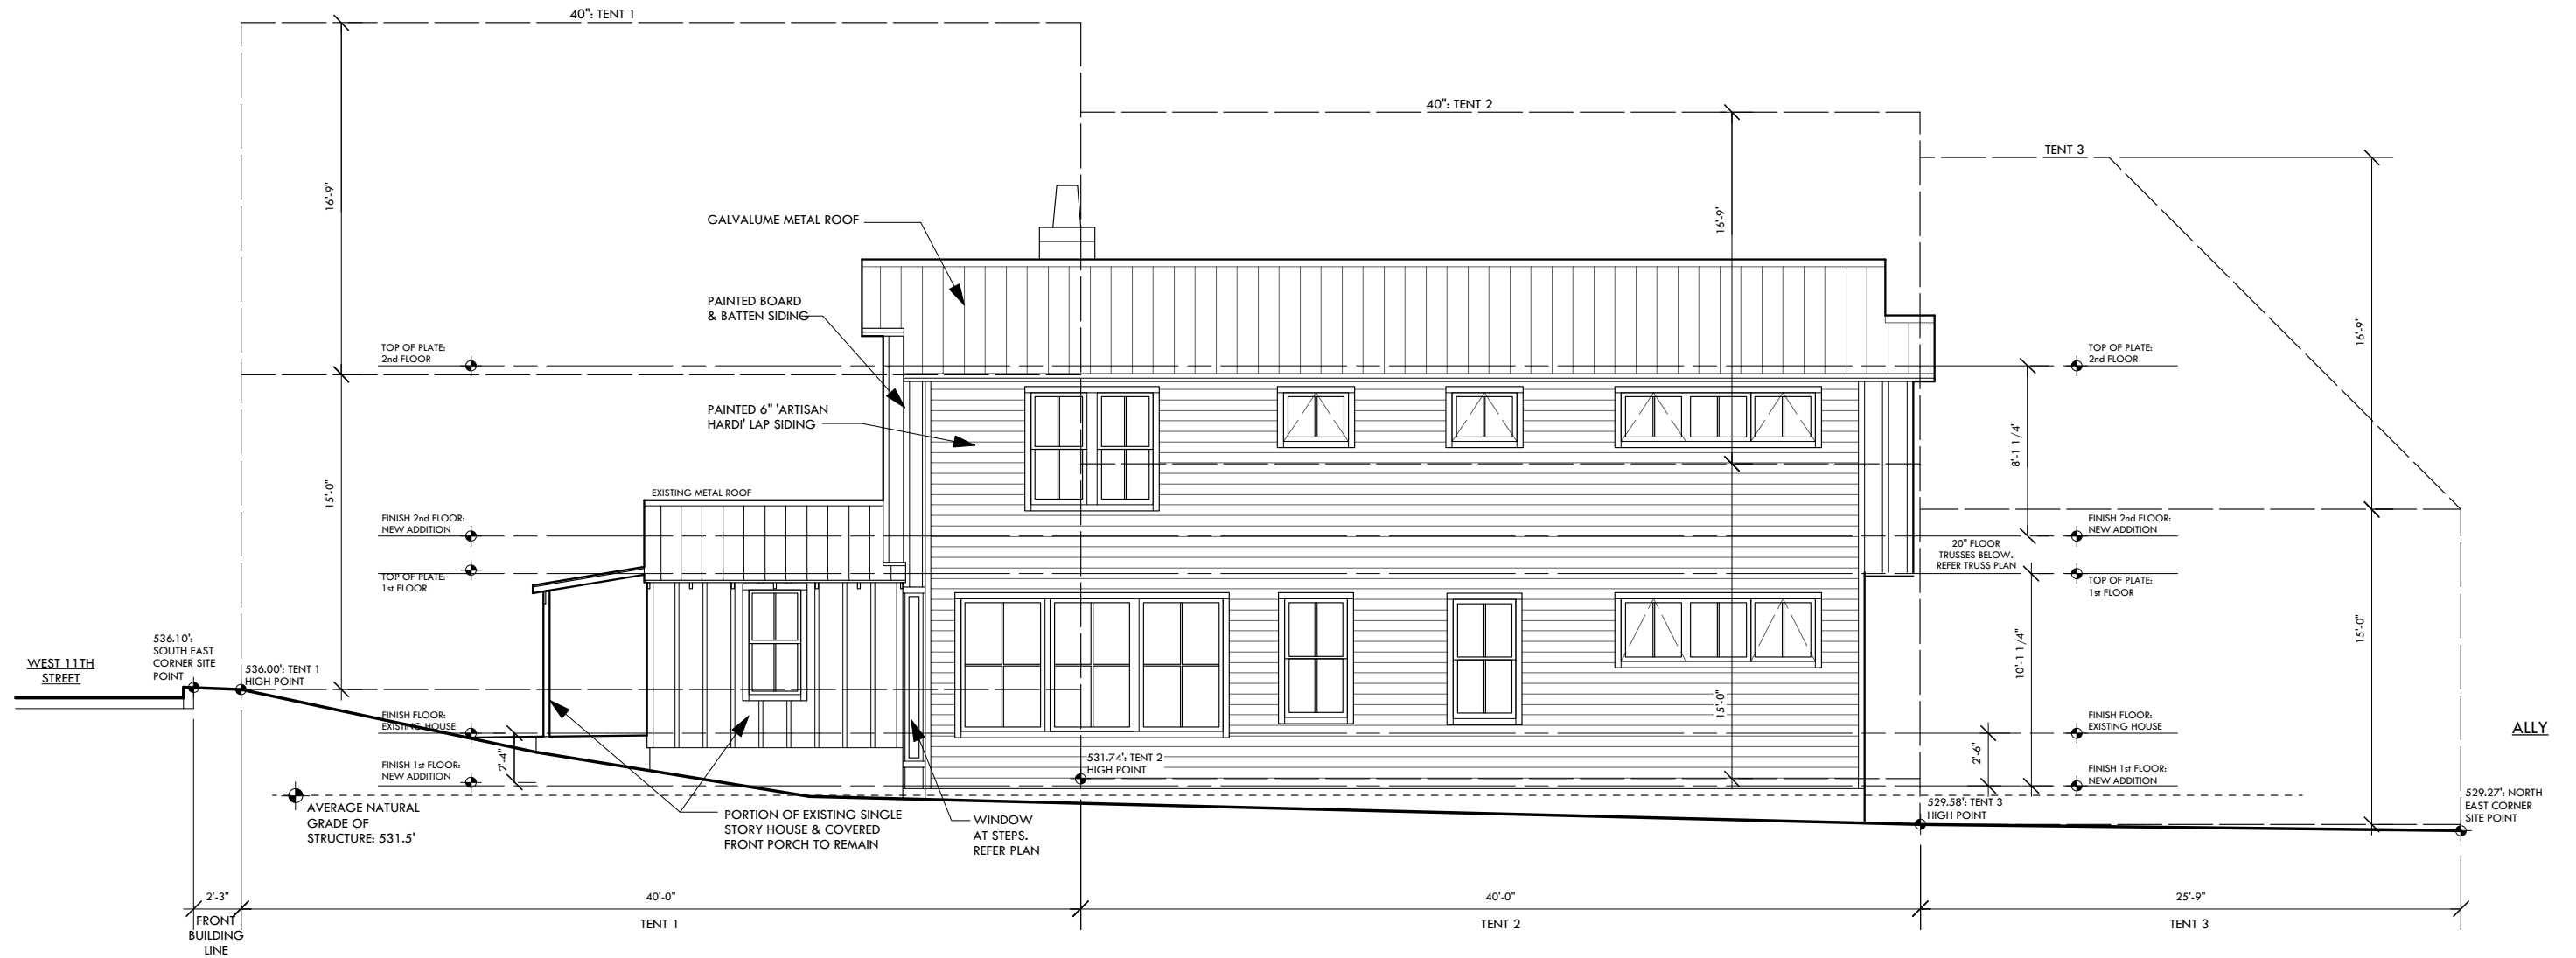

1 EAST ELEVATION
SCALE: 1/8" = 1'-0"



1-15-16

5	DATE: 1-15-16	BULLARD RESIDENCE 1612 WEST 11th STREET, AUSTIN, TX 78703	E S A ELEMENTFIVEARCHITECTURE	2124 EAST 6th ST., SUITE 106 AUSTIN TX 78702 512.473.8228
---	------------------	---	--------------------------------------	--



1 **WEST ELEVATION**
SCALE: 1/8" = 1'-0"



6	DATE: 1-15-16	BULLARD RESIDENCE 1612 WEST 11th STREET, AUSTIN, TX 78703	E S A ELEMENTFIVEARCHITECTURE	2124 EAST 6th ST., SUITE 106 AUSTIN TX 78702 512.473.8228
---	------------------	---	--------------------------------------	--