

NEW ALUM. STOREFRONT

& DOORS

APPROXIMATE EXISTING DEMISING PROPERTY-LINE

EXIST. OVERHEAD CANOPY TO BE

— EXIST. STOREFRONT TO BE REMOVED

— EXIST. WALLS & PARTITIONS REMOVED

- EXIST. WALL & OLD WINDOW

APPROXIMATE FRONT PROPERTY-LINE;

—— APPROXIMATE EXISTING SIDE PROPERTY-LINE (PORTIONS OF OLDER WALL ABUT)


EXISTING BUILDING OVER-LAPS

OPENING TO BE REMOVED

REMOVED

CONSTRUCTION FLOOR PLAN

NEW 4" COLUMNS IN STOREFRONT

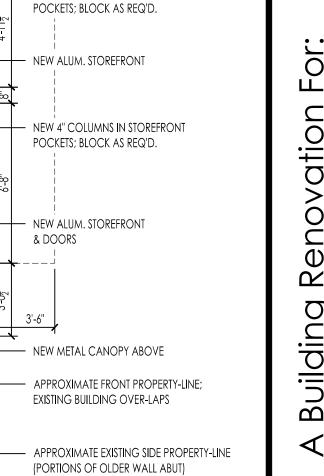

 $\mathbf{\Omega}$ RELEASES / DESCRIPTION / DATES EXTERIOR SHELL SET EXTERIOR SHELL UPDATE NOT FOR CONSTRUCTION DATE DRAWN CHECKED

RELEASED FOR CONSTRUCTION 10.20.16 APPROVED PROJECT NUMBER 16074.02


10.20.16

11.16.16

SHEET TITLE EXTERIOR ELEVATIONS, SECTIONS & PARTIAL PLANS


DRAWING NO.

EXITING ENTRY FACADE

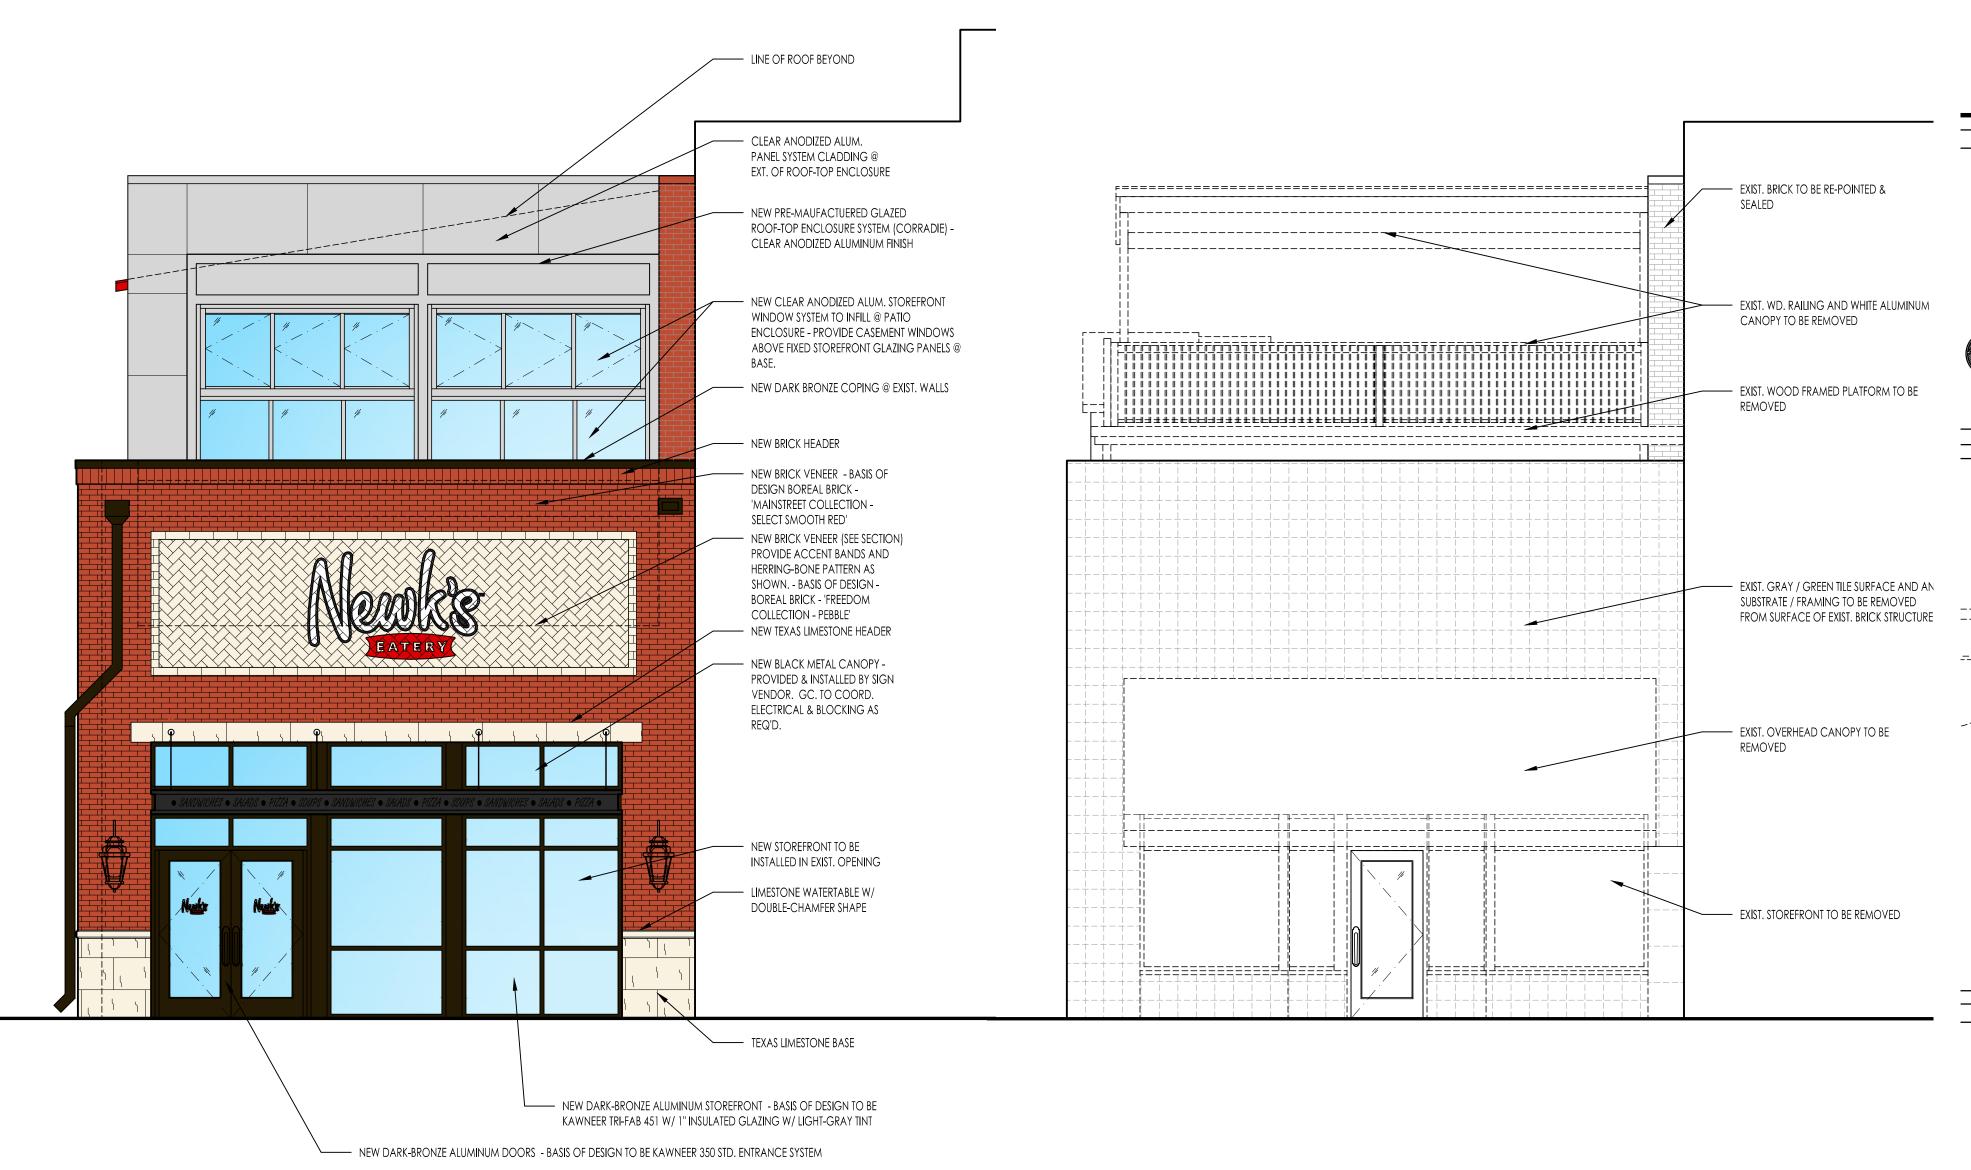

\_\_\_\_\_ DEMOLITION FLOOR PLAN
3/16" = 1'-0" DEMOLITION ELEVATION

2 CONSTRUCTION ELEVATION

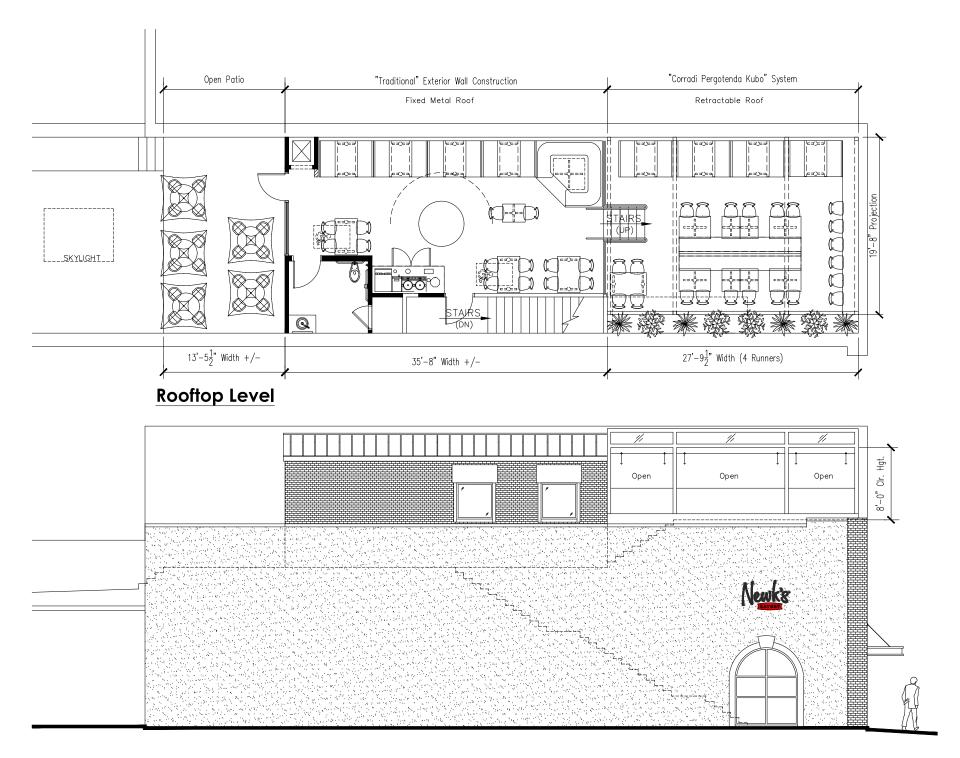

**Side Elevation**