



STEVE ZAGORSKI
ARCHITECT

LOT SIZE: 7806 SF
FAR: 3122 SF
IMP COVER: 3512 SF
ACTUAL IMP COVER: 3461

PROPERTY LINE
S 60 49' 24" E

DRIVEWAY:
768 SF

GARAGE:
451 SF

COVERED
PORCH:
496 SF

STAIRS:
91 SF
UP

3306 BEVERLY RD
AREA: 1655 SF

PROPERTY LINE
S 28 57' 58" W

PROPERTY LINE
N 60 52' 00" W

PROPERTY LINE
N 28 40' 26" E

1 SITE PLAN
3/32" = 1'-0"


3306 BEVERLY

AUSTIN, TX

PROJECT NO:	Project Number
DRAWN BY:	CC
CHECKED BY:	SZ
ISSUE DATE:	07/24/2018

DRAWING TITLE
SITE PLAN

DRAWING NO
D 0.0

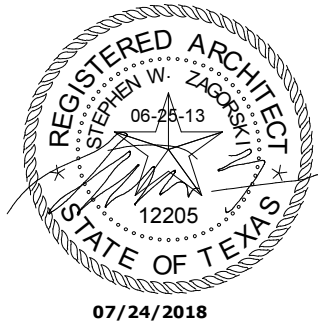

STEVE ZAGORSKI
ARCHITECT

3306 BEVERLY
AUSTIN, TX


PROJECT NO:	Project Number
DRAWN BY:	CC
CHECKED BY:	SZ
ISSUE DATE:	07/24/2018

DRAWING TITLE
ELEVATIONS

DRAWING NO
D 2.0




1 EAST
1/8" = 1'-0"

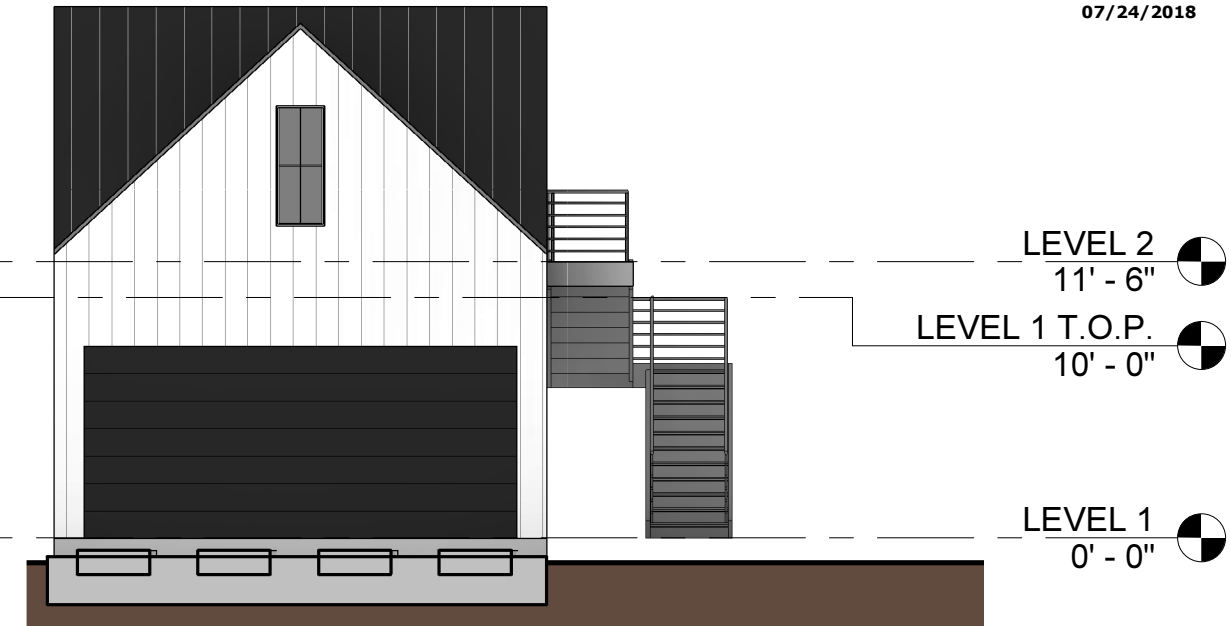


2 EAST GARAGE
1/8" = 1'-0"



3 WEST
1/8" = 1'-0"

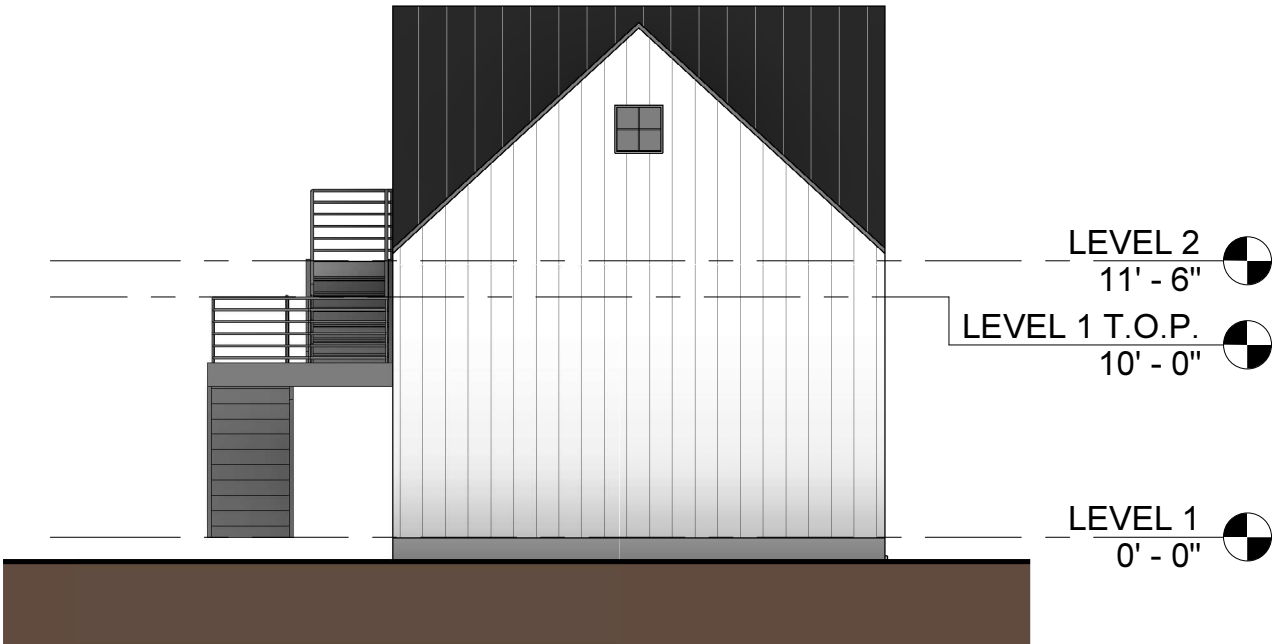

4 WEST GARAGE
1/8" = 1'-0"

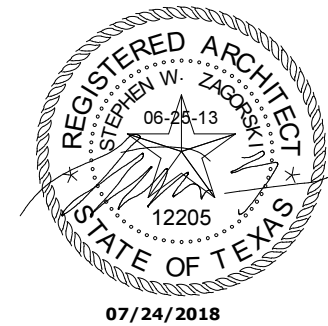

STEVE ZAGORSKI
ARCHITECT

3306 BEVERLY
AUSTIN, TX


PROJECT NO:	Project Number
DRAWN BY:	CC
CHECKED BY:	SZ
ISSUE DATE:	07/24/2018

DRAWING TITLE
ELEVATIONS

DRAWING NO
D 2.1



1 NORTH
1/8" = 1'-0"

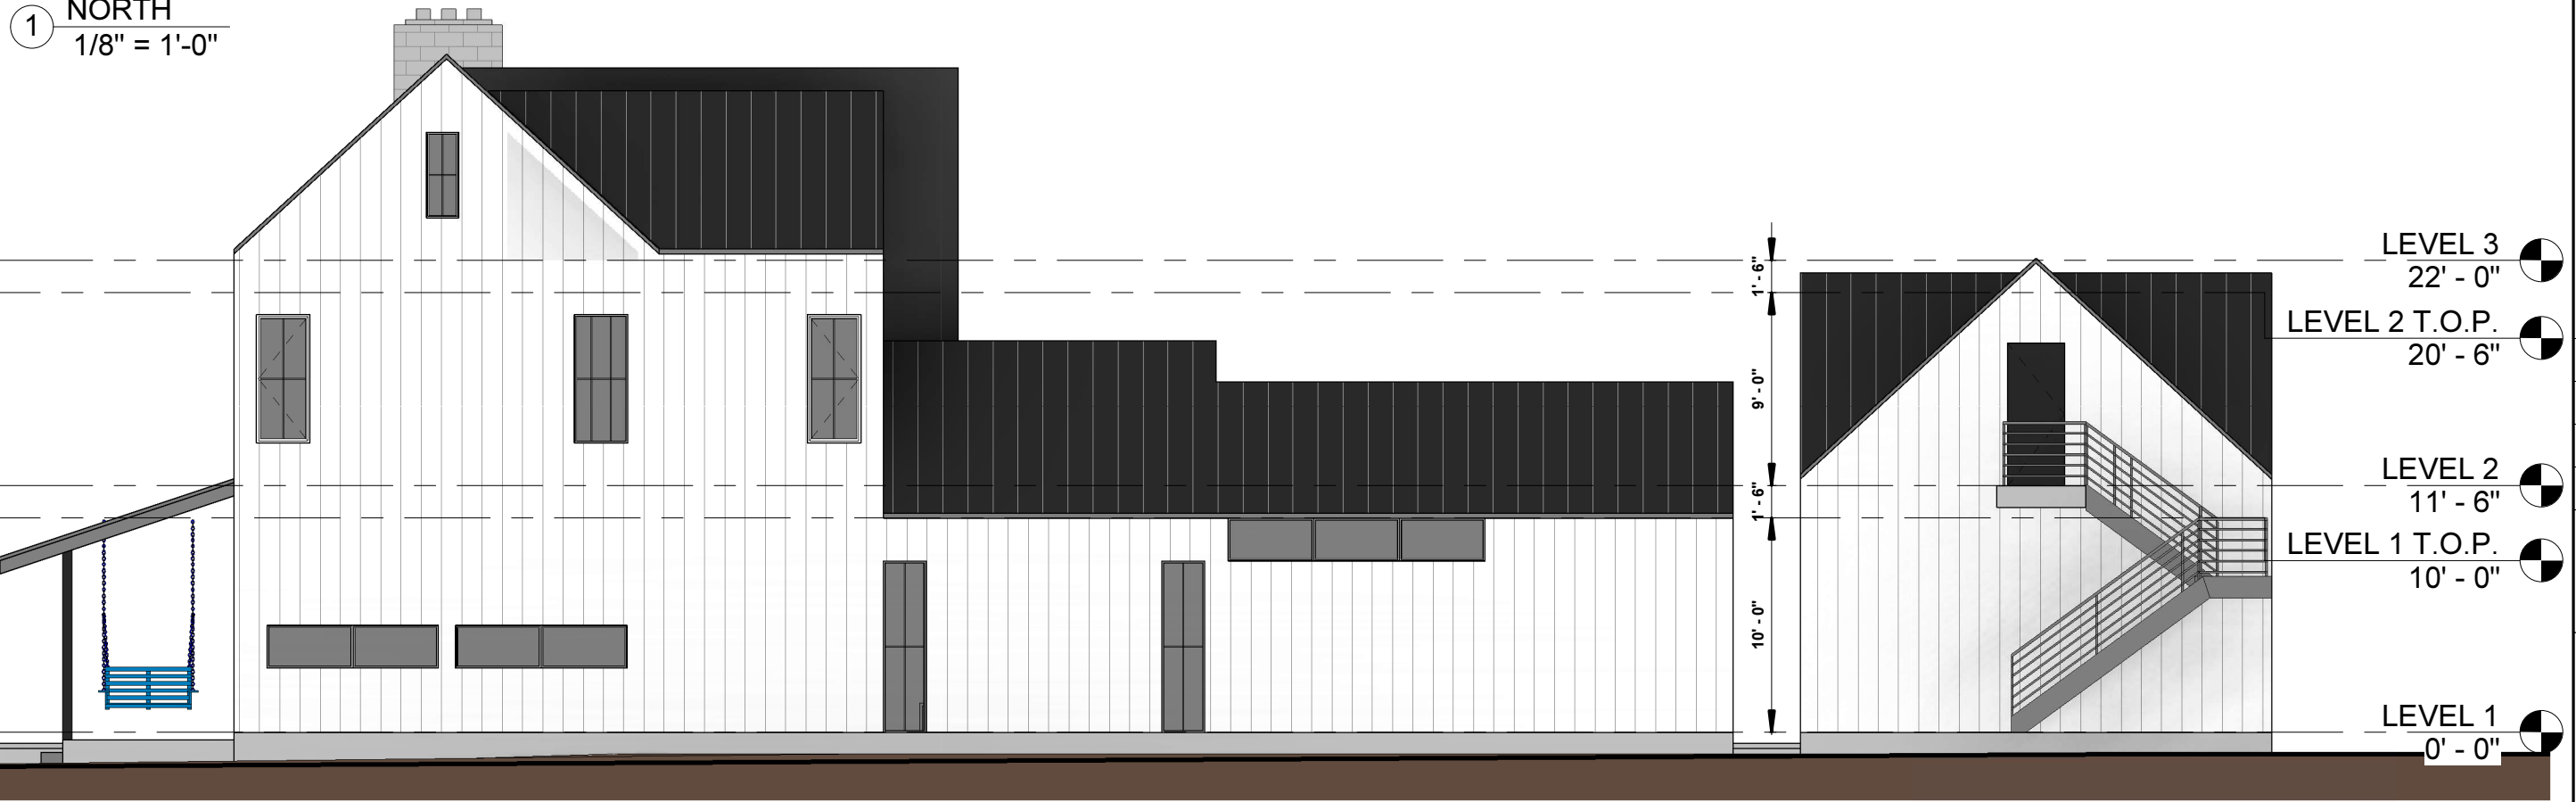

2 SOUTH
1/8" = 1'-0"



STEVE ZAGORSKI
ARCHITECT




3306 BEVERLY
AUSTIN, TX

PROJECT NO:	Project Number
DRAWN BY:	CC
CHECKED BY:	SZ
ISSUE DATE:	07/24/2018

DRAWING TITLE
3D VIEW

DRAWING NO
D 3.0

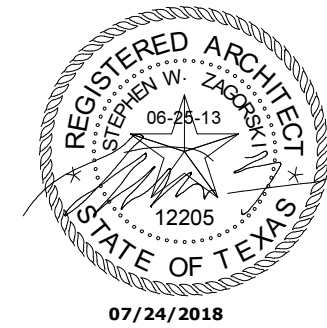

STEVE ZAGORSKI
ARCHITECT




3306 BEVERLY
AUSTIN, TX

PROJECT NO:	Project Number
DRAWN BY:	CC
CHECKED BY:	SZ
ISSUE DATE:	07/24/2018

DRAWING TITLE
3D VIEW

DRAWING NO
D 3.1

3D View 4

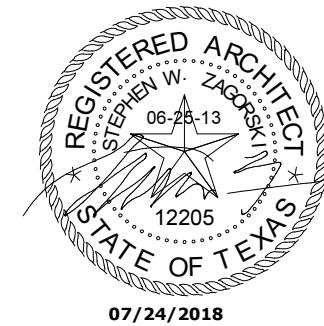

STEVE ZAGORSKI
ARCHITECT

3306 BEVERLY AUSTIN, TX

PROJECT NO:	Project Number
DRAWN BY:	CC
CHECKED BY:	SZ
ISSUE DATE:	07/24/2018


DRAWING TITLE
3D VIEW

DRAWING NO

D 3.2



3D View 3

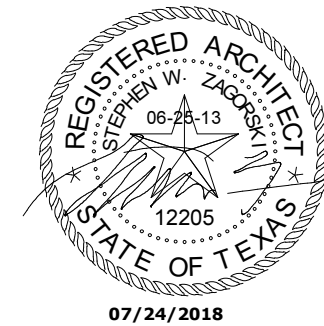

STEVE ZAGORSKI
ARCHITECT

3306 BEVERLY
AUSTIN, TX

PROJECT NO:	Project Number
DRAWN BY:	CC
CHECKED BY:	SZ
ISSUE DATE:	07/24/2018

DRAWING TITLE
3D VIEW

DRAWING NO
D 3.3



1 3D View 2