



Project Name:

BROTHERS-RUPP RESIDENCE

Date:

MAY 3, 2019

VIEW FROM ABOVE



DICK CLARK + ASSOCIATES
ARCHITECTURE • INTERIORS

512.472.4980

207 WEST 4TH STREET

AUSTIN, TX 78701

WWW.DCARCH.COM



Project Name:

BROTHERS-RUPP RESIDENCE

Date:

MAY 3, 2019

VIEW FROM 11TH STREET



DICK CLARK + ASSOCIATES
ARCHITECTURE • INTERIORS

512.472.4980

207 WEST 4TH STREET

AUSTIN, TX 78701

WWW.DCARCH.COM



APPROACH FROM BLANCO / 11TH STREET



VIEW FROM MULTIFAMILY ACROSS THE STREET

Project Name:

BROTHERS-RUPP RESIDENCE

Date:

MAY 3, 2019

CONTEXT PHOTOS: EXISTING SITE

CAUTION: DO NOT SCALE DRAWINGS
THESE DRAWINGS ARE THE PROPERTY OF THE
ARCHITECT AND MAY ONLY BE USED IN
CONJUNCTION WITH THIS PROJECT

SEAL

MARK VORNBERG - TEXAS ARCHITECT
REGISTRATION #17707
This document is incomplete and
may not be used for regulatory
approval, permitting, or construction.

PROJECT

CASTLE HILL TOWNHOMES
1115 W. 11TH STREET
AUSTIN, TEXAS 78703

DRAWN BY
CP

SET ISSUE
-



REVISIONS
REV ID CHANGE NAME DATE

SHEET TITLE

LEVEL 3 SITE PLAN

A1.13

Friday, May 3, 2019 | 5:07 PM
© 2018 DICK CLARK + ASSOCIATES

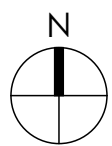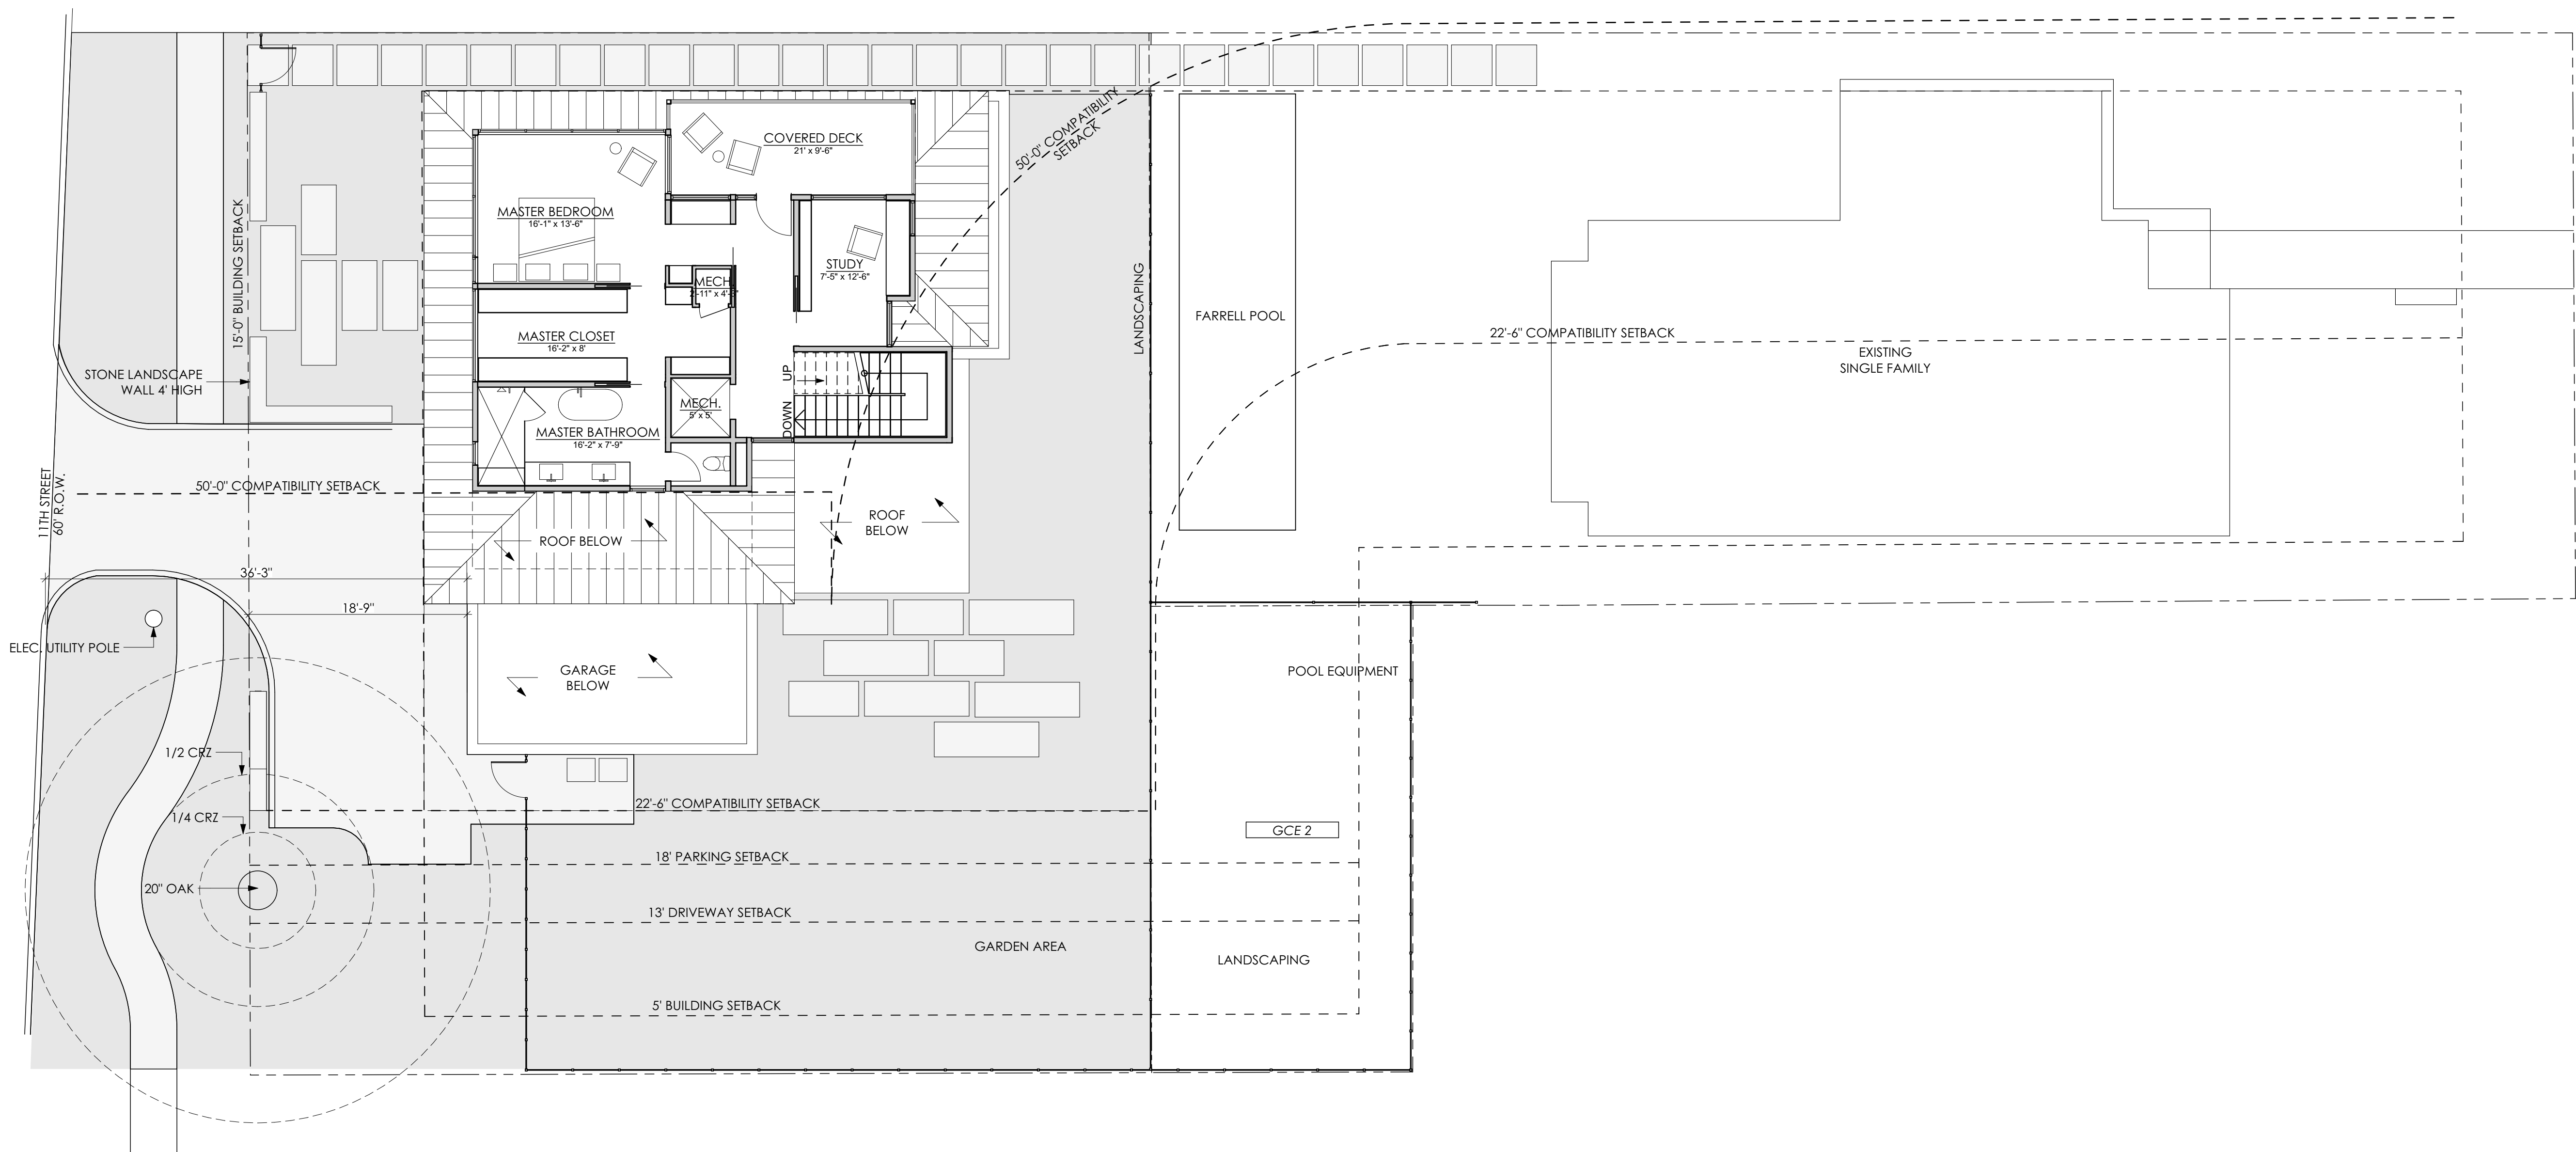

1 FLOOR PLAN - LEVEL 3
SCALE: 1/8" = 1'-0"

CAUTION: DO NOT SCALE DRAWINGS
THESE DRAWINGS ARE THE PROPERTY OF THE
ARCHITECT AND MAY ONLY BE USED IN
CONJUNCTION WITH THIS PROJECT

SEAL

MARK VORNBERG - TEXAS ARCHITECT
REGISTRATION #17707
This document is incomplete and
may not be used for regulatory
approval, permitting, or construction.

PROJECT

CASTLE HILL TOWNHOMES
1115 W. 11TH STREET
AUSTIN, TEXAS 78703

DRAWN BY
CP

SET ISSUE

-

REVISIONS


REV ID	CHANGE NAME	DATE
--------	-------------	------

SHEET TITLE



FLOOR PLAN - LEVEL 1

A1.11

Thursday, May 2, 2019 | 5:05 PM
© 2018 DICK CLARK + ASSOCIATES

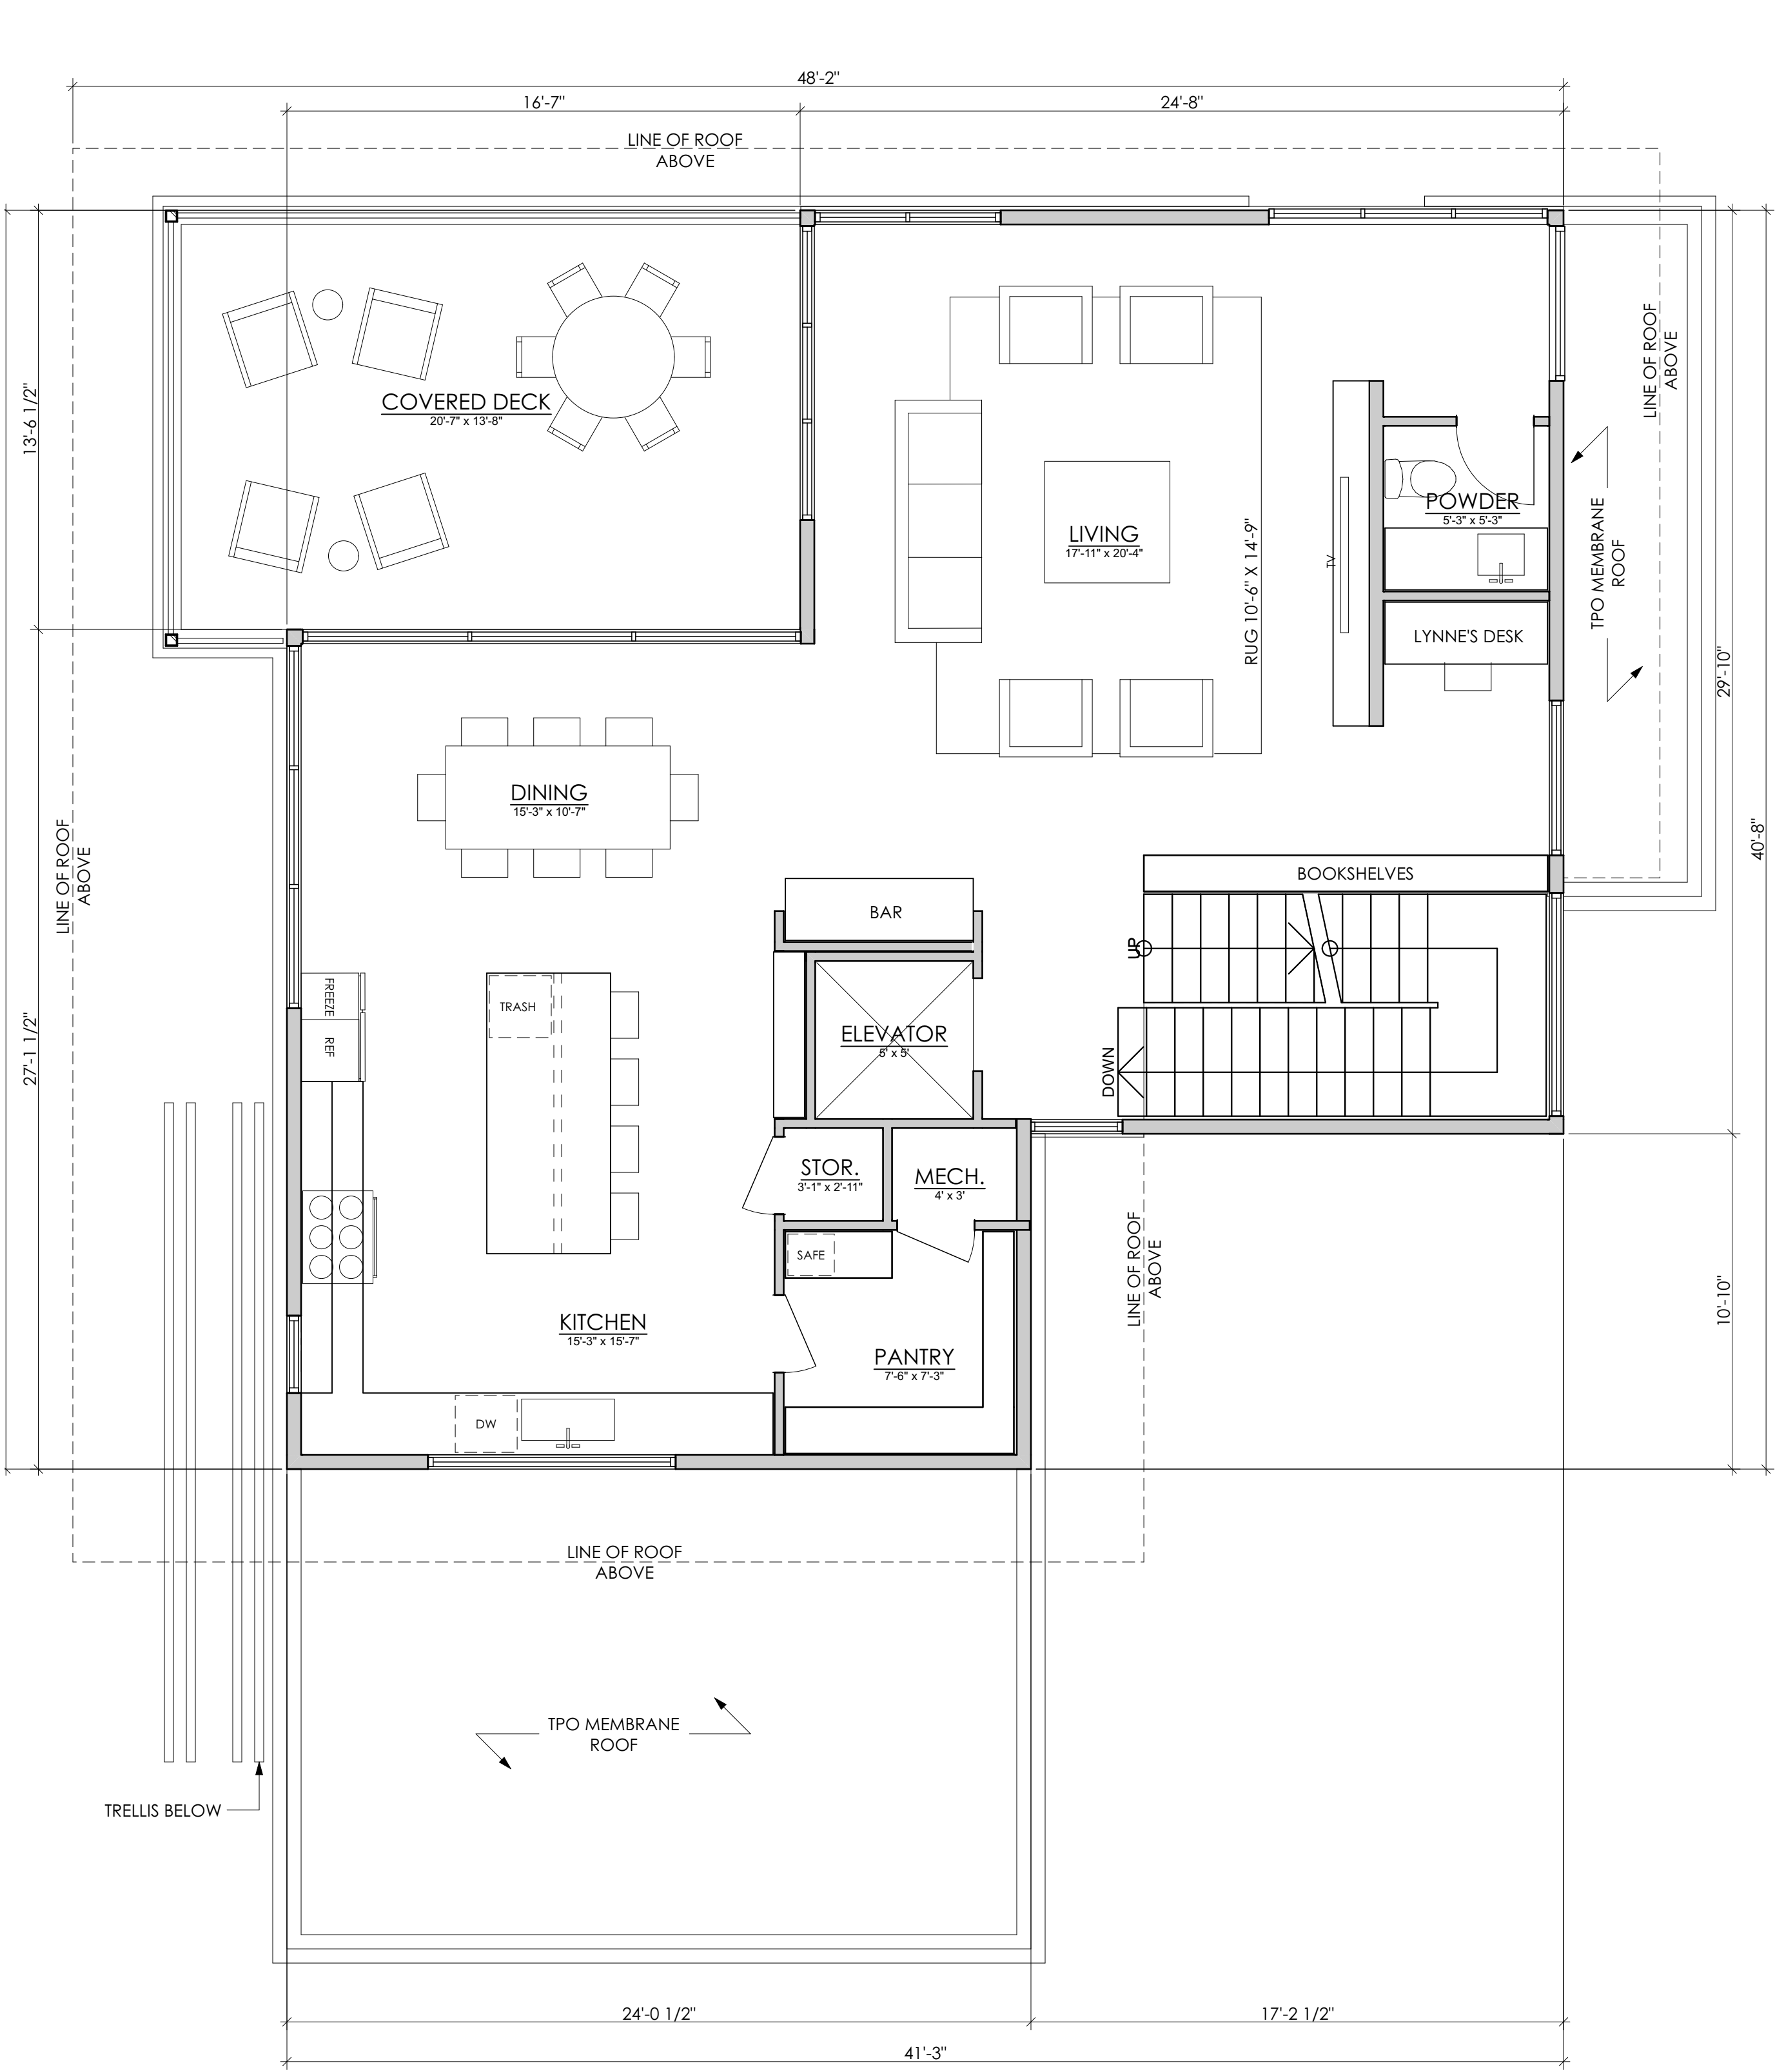

2 FLOOR PLAN - LEVEL 2
SCALE: 1/4" = 1'-0"

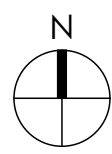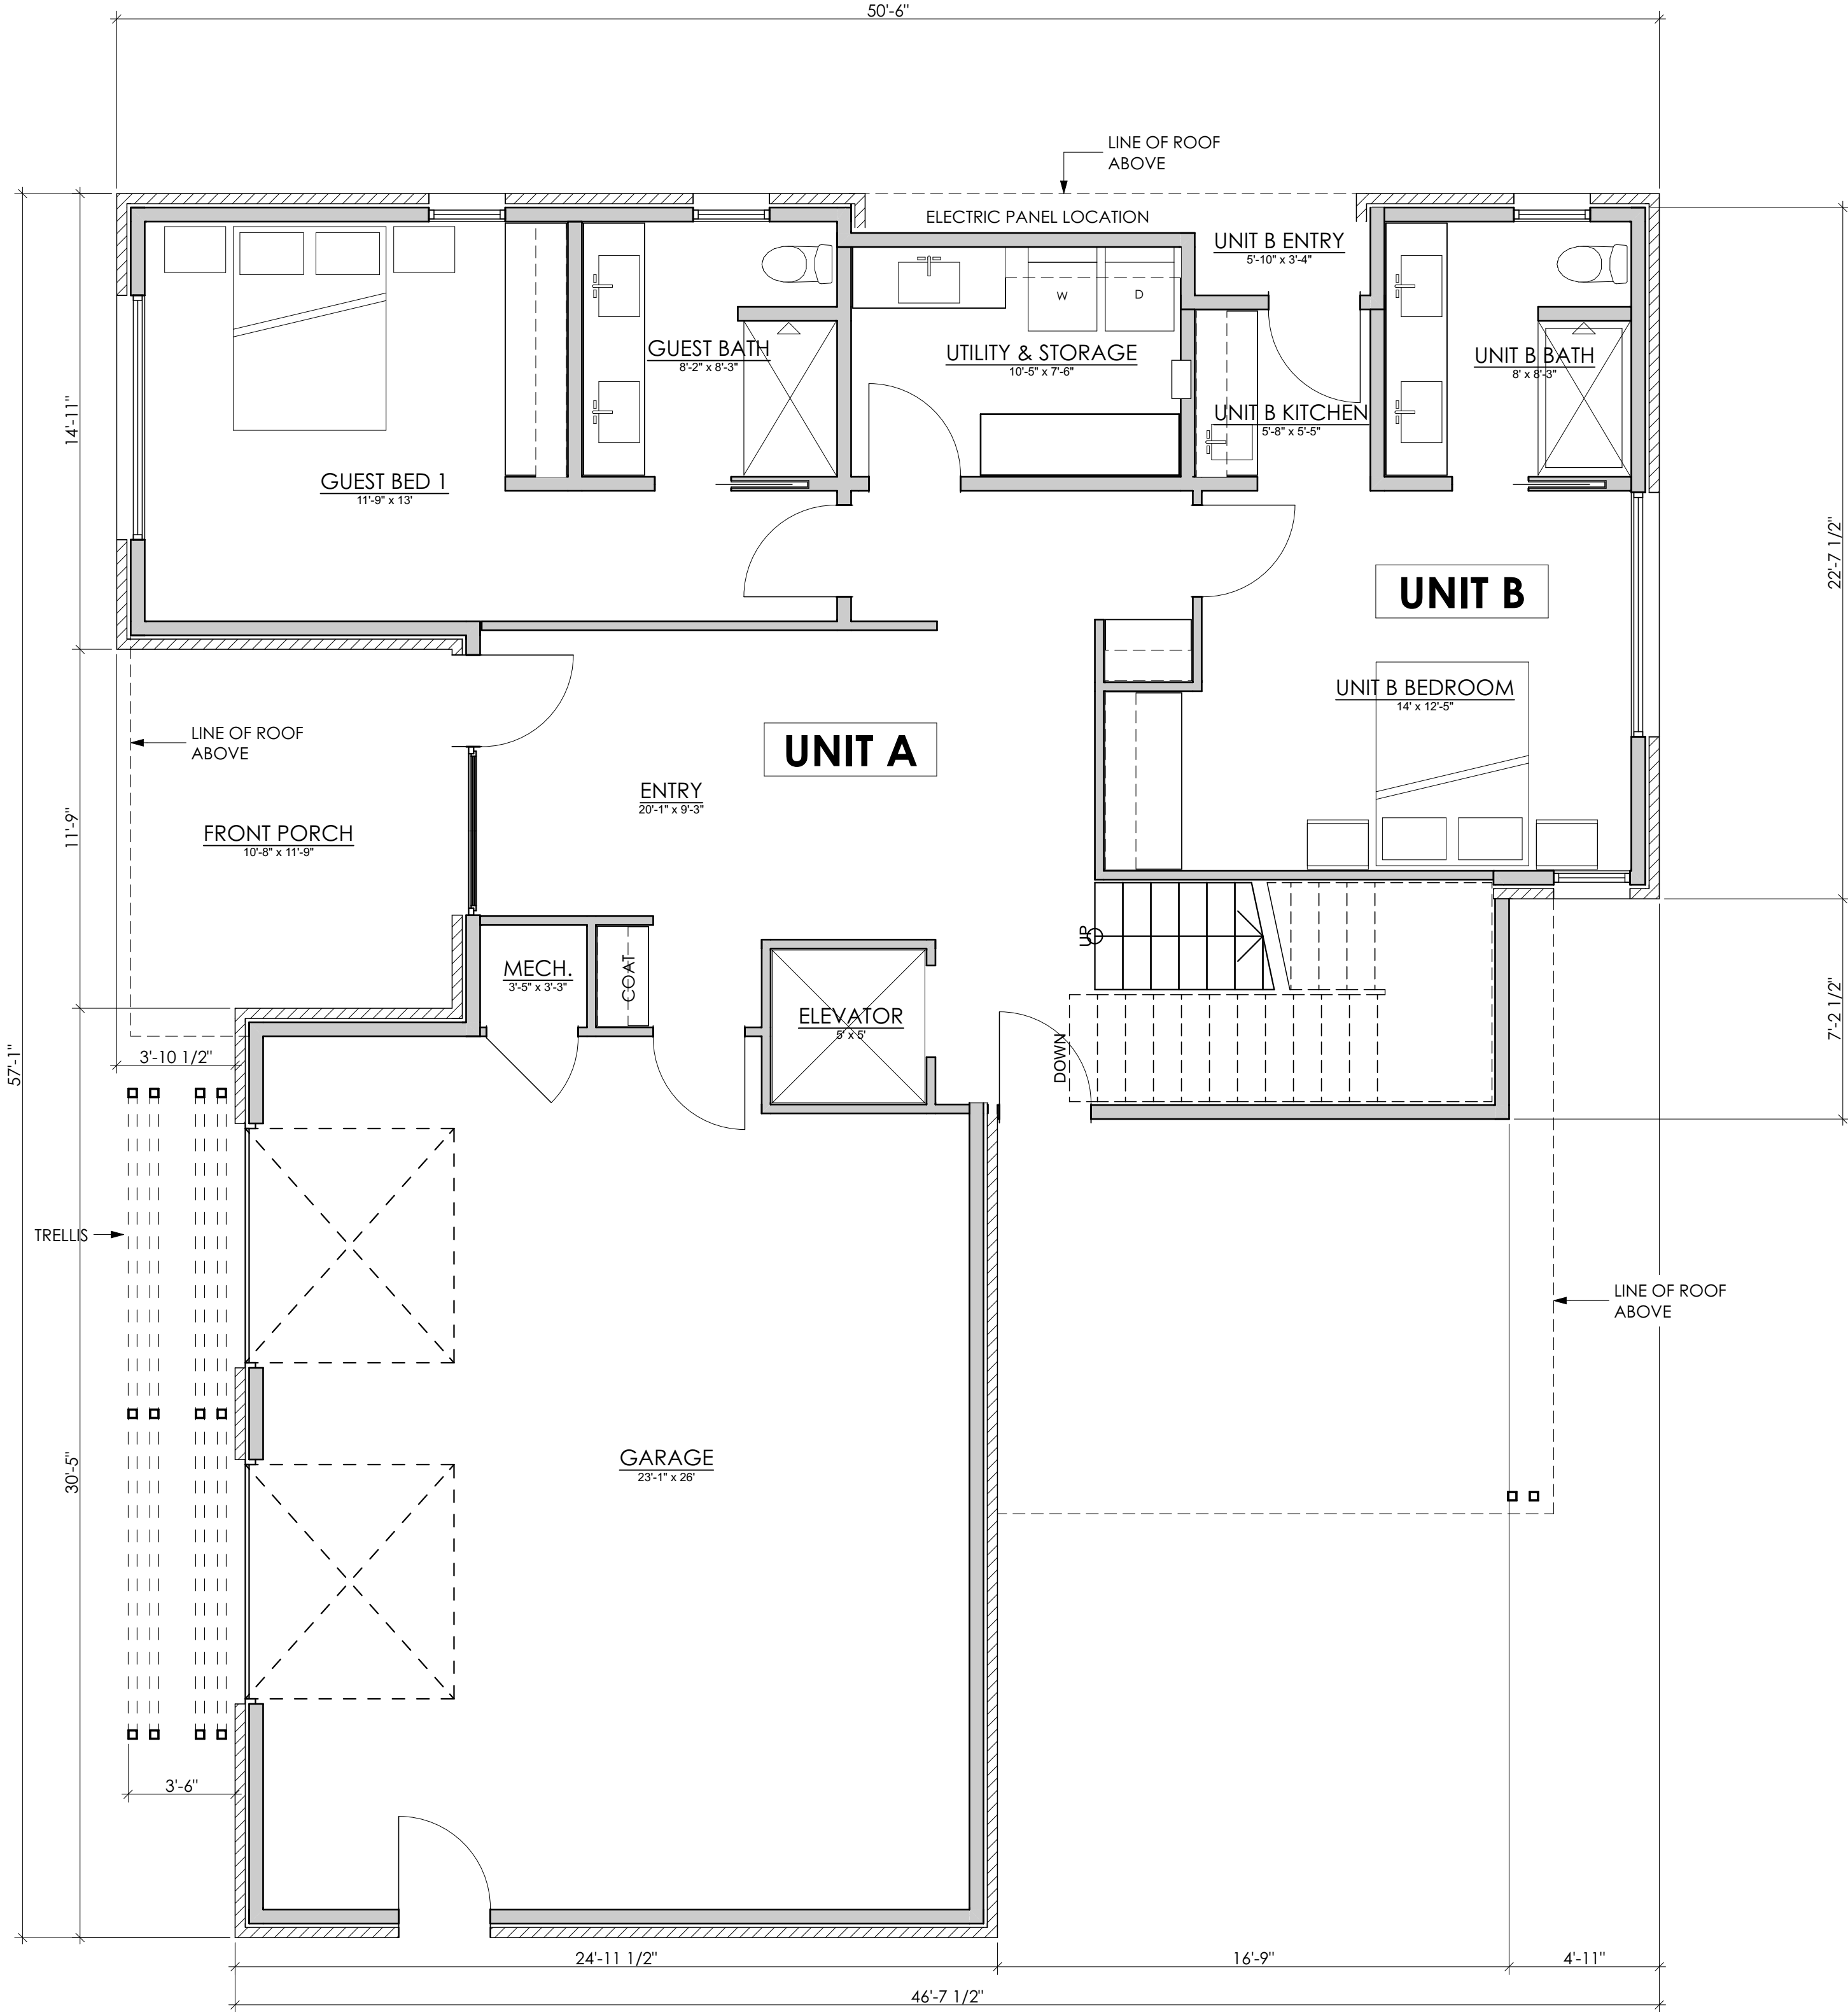

1 FLOOR PLAN - LEVEL 1
SCALE: 1/4" = 1'-0"

CAUTION: DO NOT SCALE DRAWINGS
THESE DRAWINGS ARE THE PROPERTY OF THE
ARCHITECT AND MAY ONLY BE USED IN
CONJUNCTION WITH THIS PROJECT

SEAL

MARK VORNBERG - TEXAS ARCHITECT
REGISTRATION #17707
This document is incomplete and
may not be used for regulatory
approval, permitting, or construction.

PROJECT

CASTLE HILL TOWNHOMES
1115 W. 11TH STREET
AUSTIN, TEXAS 78703

DRAWN BY
CP

SET ISSUE

-

REVISIONS

REV ID	CHANGE NAME	DATE
--------	-------------	------

SHEET TITLE

FLOOR PLAN - LEVEL 2

A1.12

Thursday, May 2, 2019 | 5:11 PM
© 2018 DICK CLARK + ASSOCIATES