

**SCHEMATIC  
DESIGN SET NOT  
FOR REGULATORY  
APPROVAL**

DATE: 08/19/2019  
 DRAWN BY: J. STOUSE  
 CHECKED BY: J. STOUSE  
 PROJECT: STRAIN RESIDENCE ADDITION + REMODEL  
 2515 HARRIS BLVD  
 AUSTIN, TX 78703



**STOUSEDESIGN**  
 architecture interiors

809 W 12th Street  
 Austin TX 78701  
 512.466.4600

**STRAIN RESIDENCE  
 ADDITION + REMODEL**  
 2515 Harris Blvd  
 Austin, TX 78703

DATE: AUG 19, 2019  
 SCALE: AS NOTED

**A1.0**

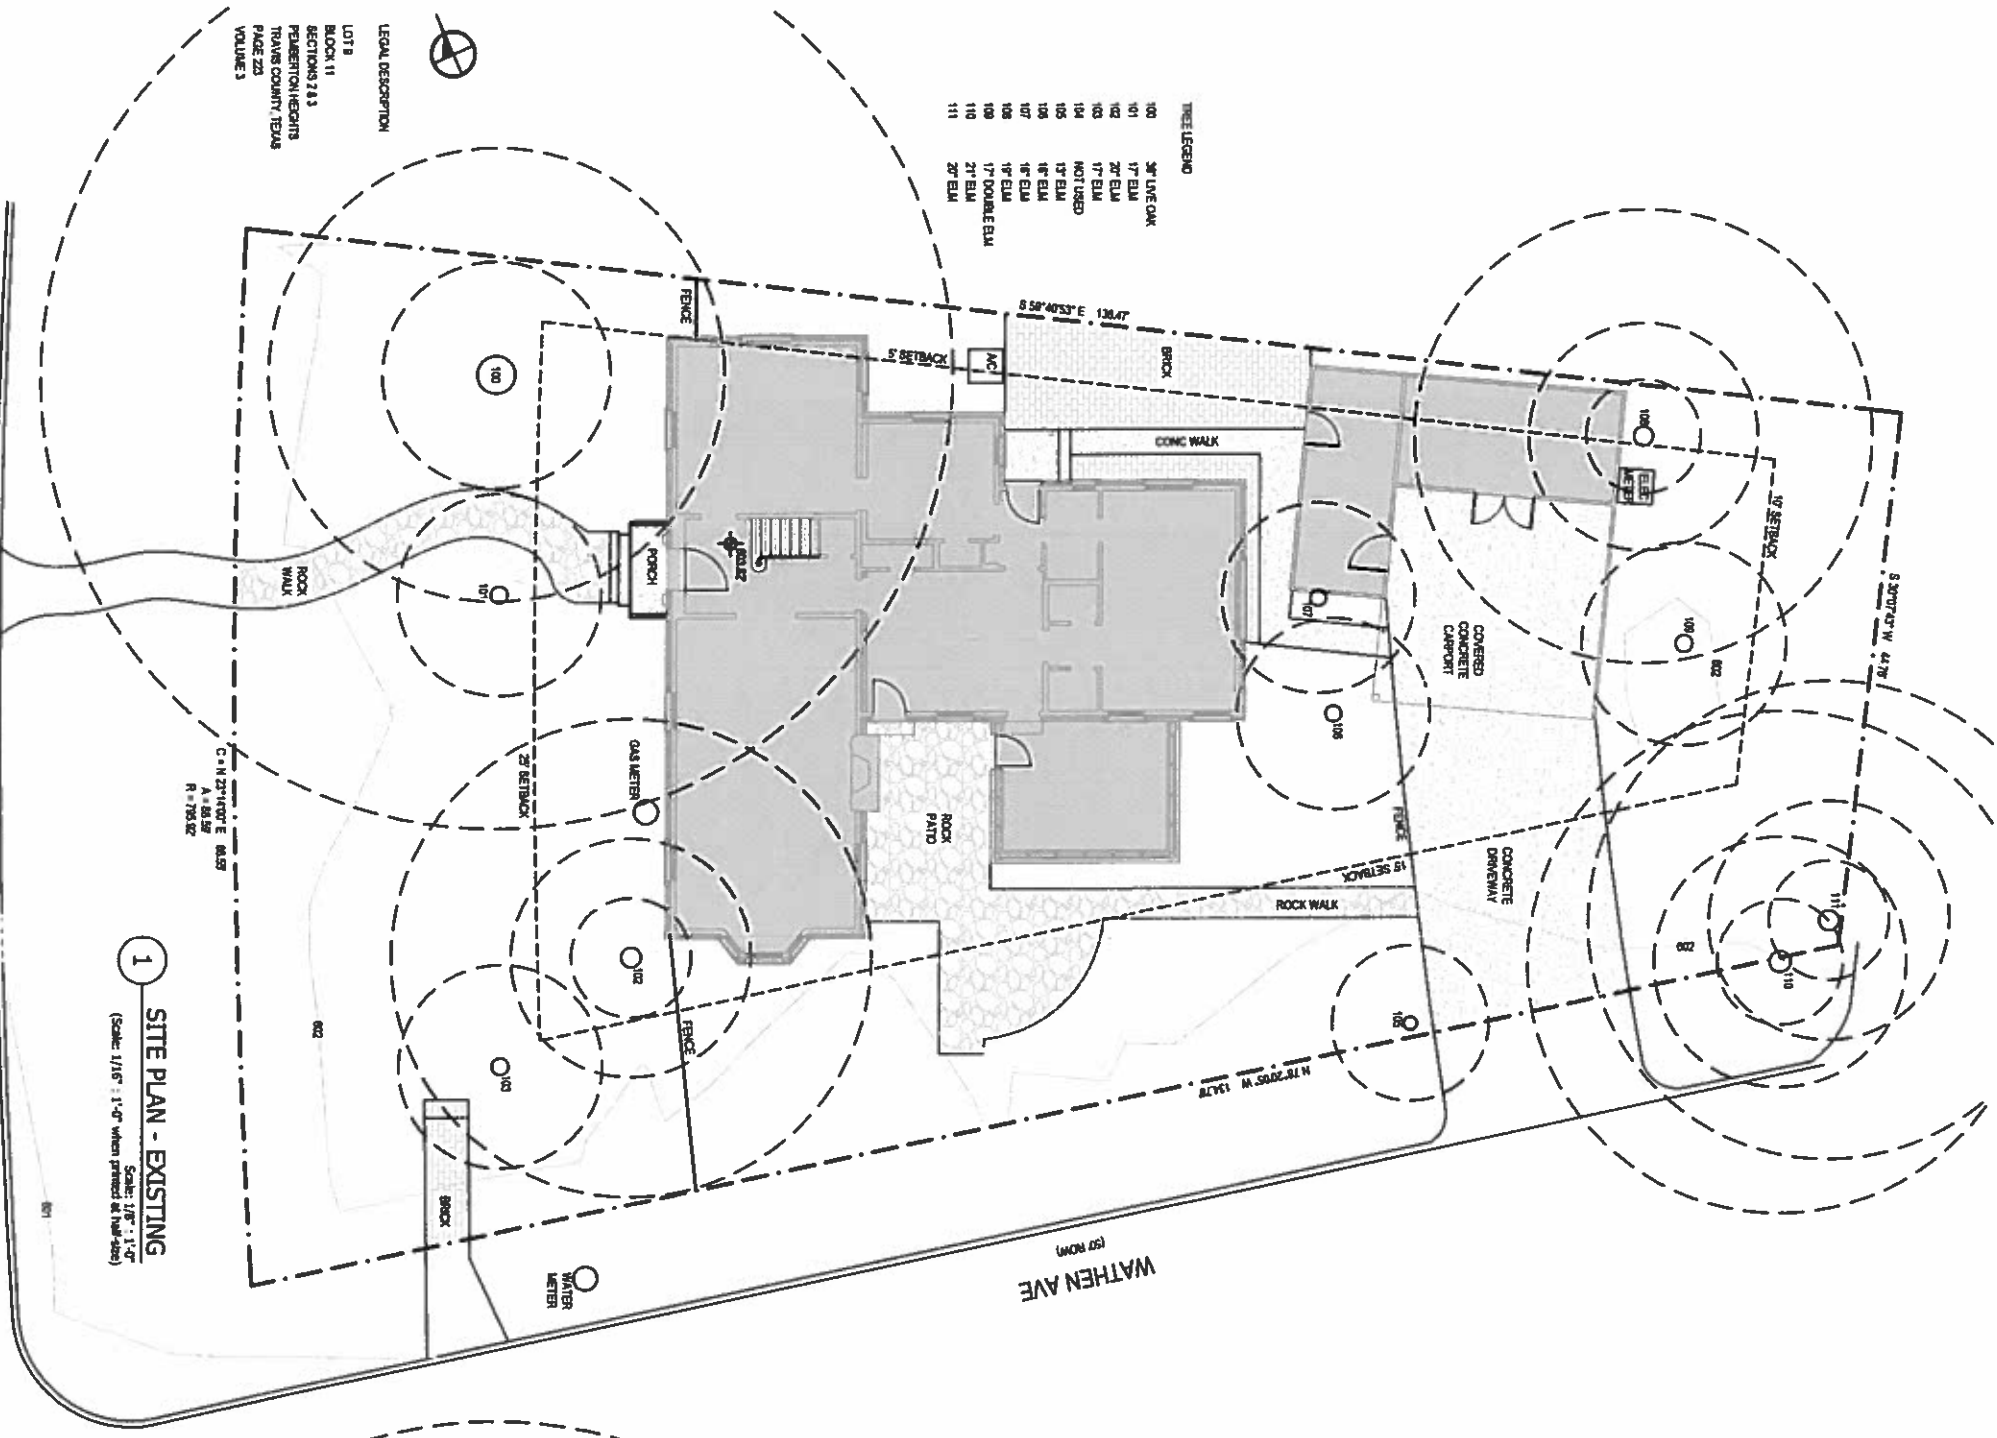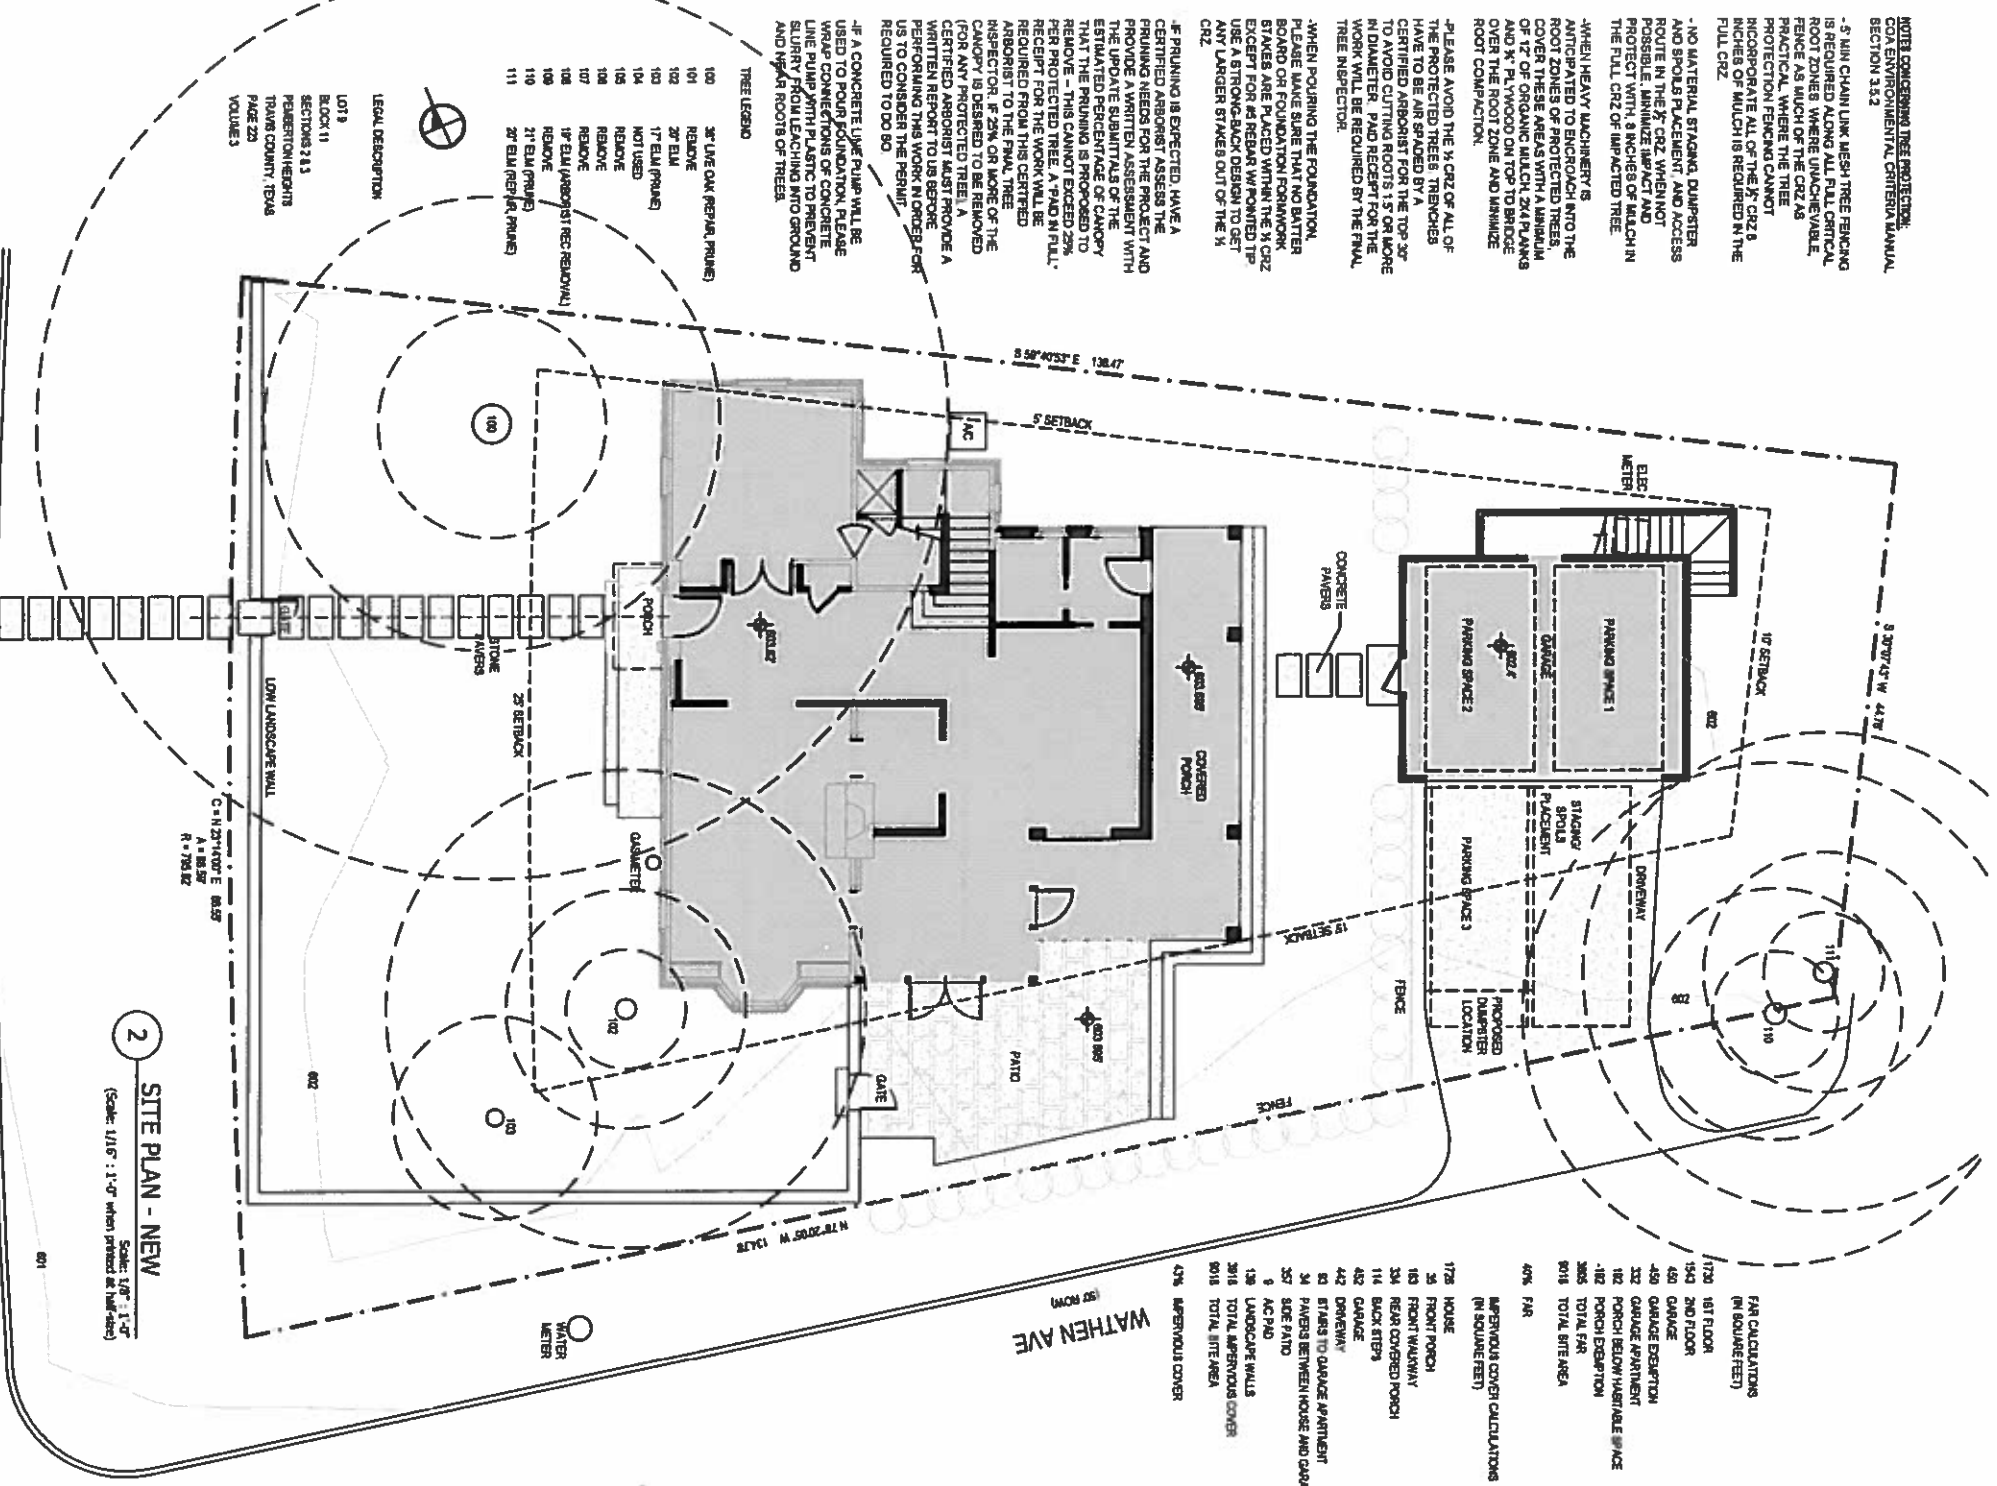

OWNER: STRAIN, LLC  
DATE: AUG 19, 2019  
SCALE: 1/8" = 1'-0"  
AS NOTED

**STOUSEDESIGN**  
architecture interiors


808 W 12th Street  
Austin TX 78701  
512.466.4600

**STRAIN RESIDENCE**  
ADDITION + REMODEL  
2515 Harris Blvd  
Austin, TX 78703


DATE: AUG 19, 2019  
SCALE: AS NOTED

**A2.0**

- DEMOLITION NOTES**
- △ REMOVE EXISTING WALL
  - △ REMOVE EXISTING DOOR
  - △ REMOVE EXISTING WINDOW
  - △ REMOVE EXISTING STAIR
  - △ REMOVE EXISTING CABINETS/
  - △ REMOVE EXISTING PLUMBING FIXTURE
  - △ REMOVE EXISTING APPLIANCE
  - △ REMOVE EXISTING FLOORWORK

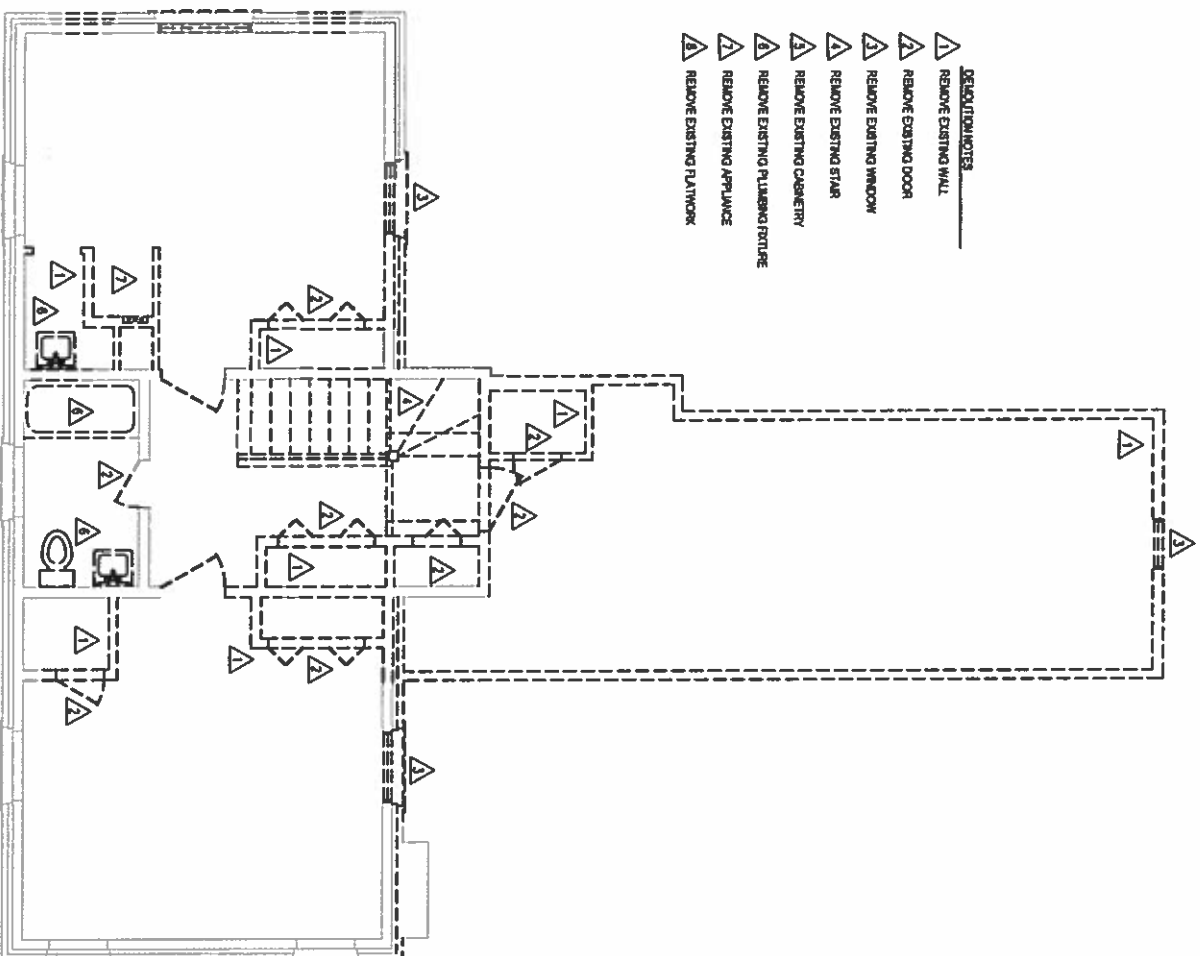

**2 SECOND FLOOR DEMO PLAN**  
Scale: 1/8" = 1'-0"  
(Scale: 1/8" = 1'-0" when printed at full size)


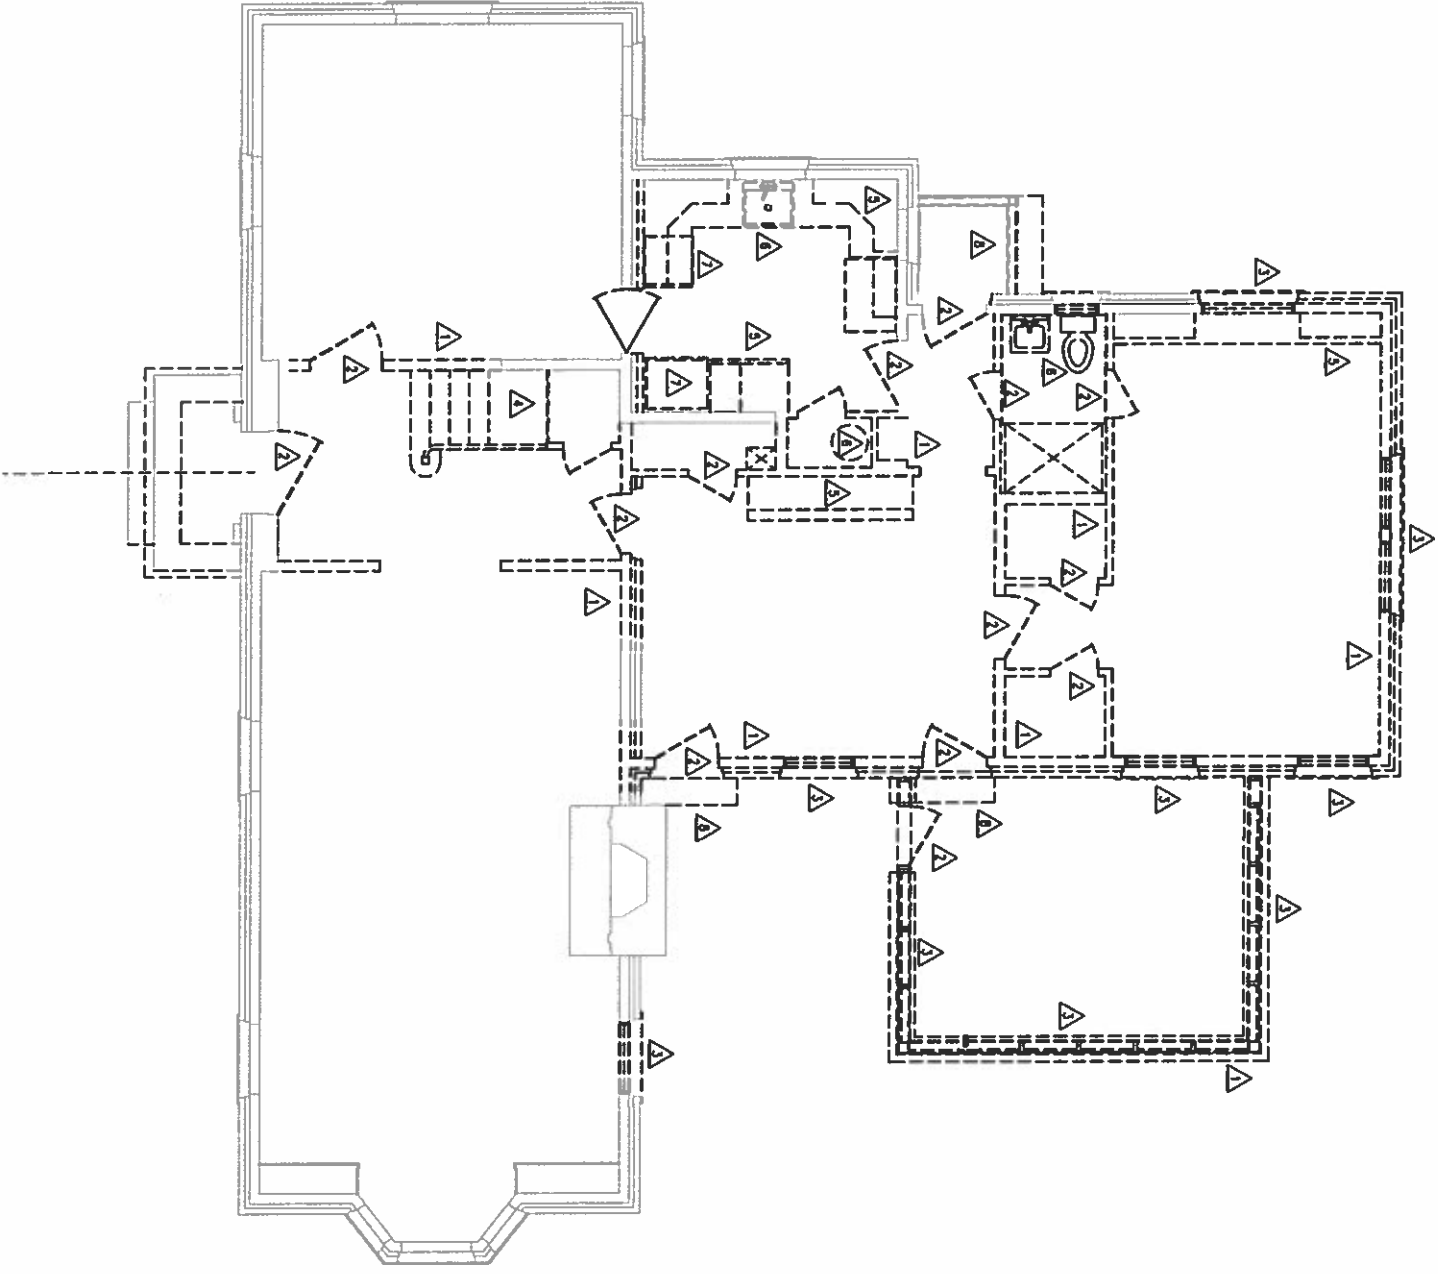


**1 FIRST FLOOR DEMO PLAN**  
Scale: 1/8" = 1'-0"  
(Scale: 1/8" = 1'-0" when printed at full size)


OWNER: G. SMITH, JR.  
PROJECT: STRAIN RESIDENCE, C.A. 13  
DATE: AUGUST 19, 2019  
SCALE: 1/8" = 1'-0"  
DRAWN BY: [Name]  
CHECKED BY: [Name]  
APPROVED BY: [Name]

809 W 12th Street  
Austin TX 78701  
512.466.4600


DATE: AUG 19, 2019  
SCALE: AS NOTED

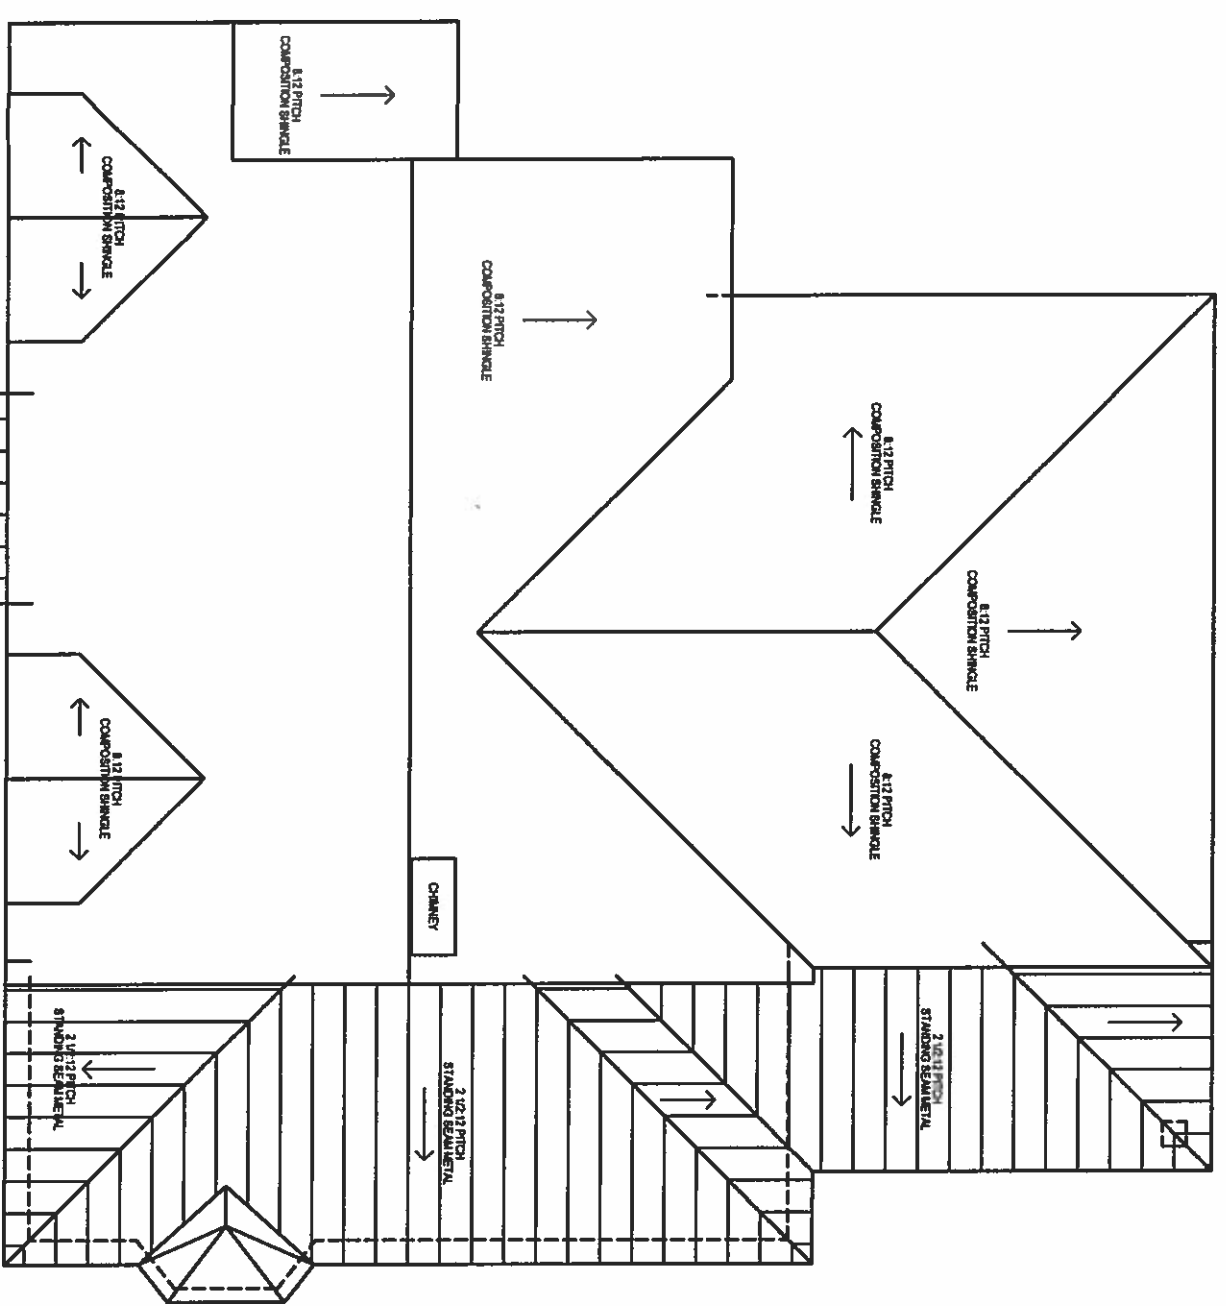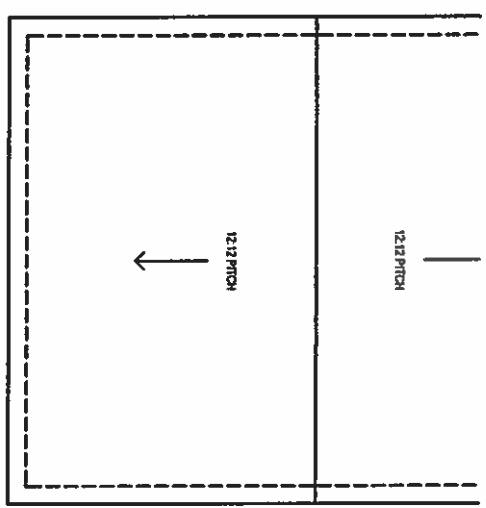

**2 ROOF PLAN - NEW**  
Scale: 1/8" = 1'-0"  
(Scale: 1/8" = 1'-0" when printed at full size)

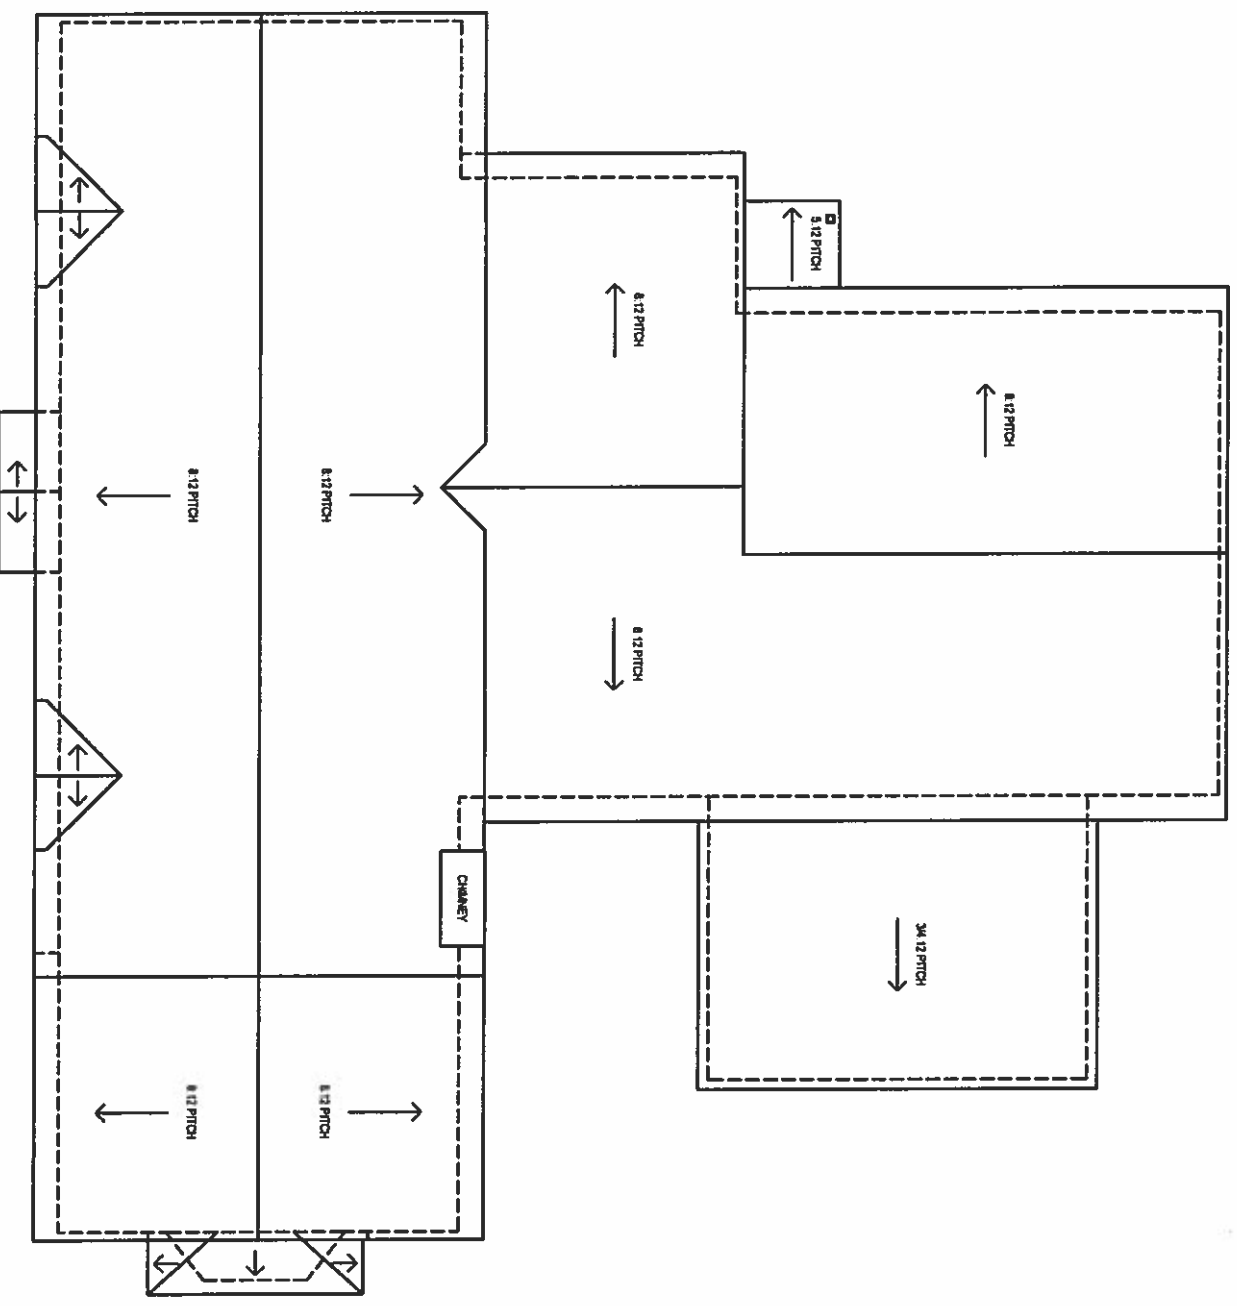

**1 ROOF PLAN - EXISTING**  
Scale: 1/8" = 1'-0"  
(Scale: 1/8" = 1'-0" when printed at full size)

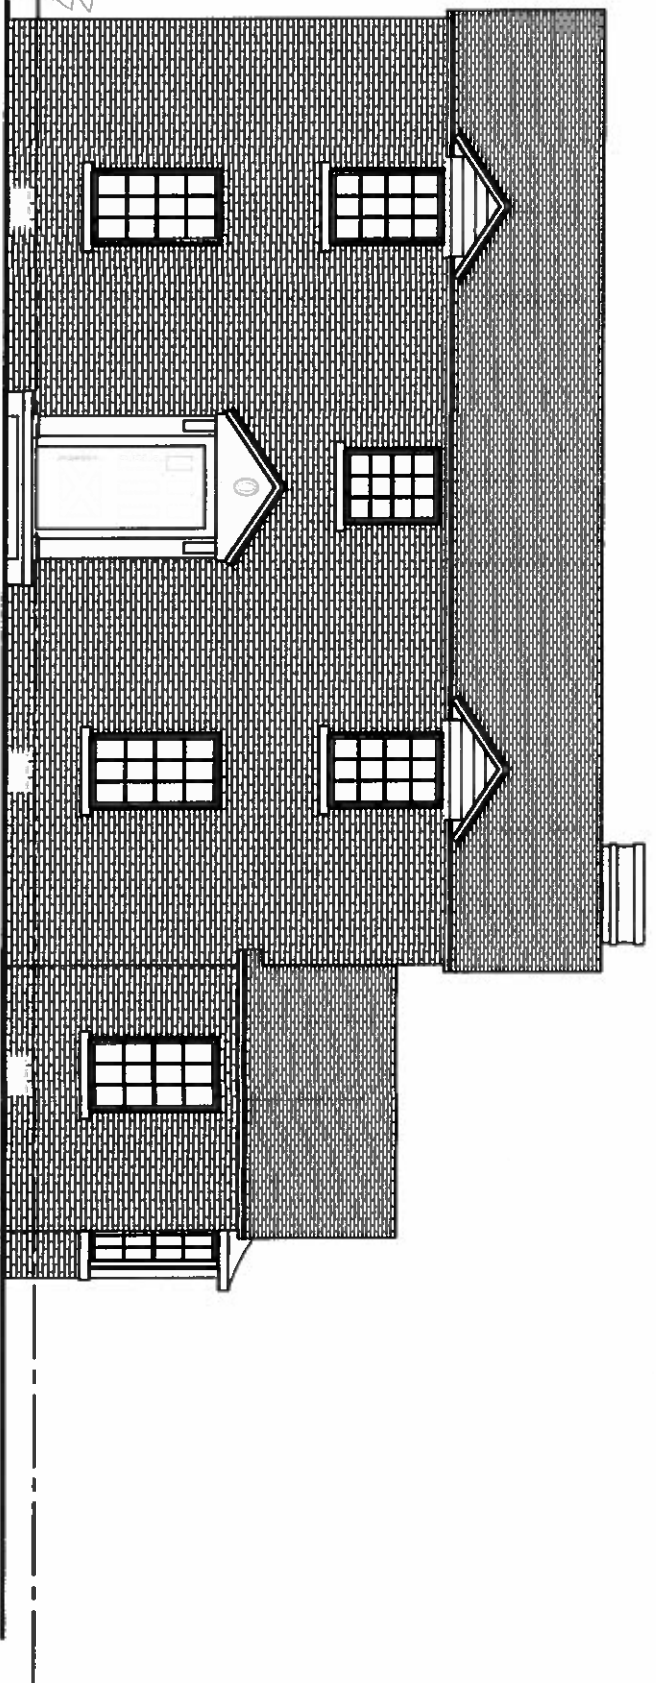

1 FRONT ELEVATION - EXISTING  
 Scale: 1/8" = 1'-0" when printed at final size



2 FRONT ELEVATION - NEW  
 Scale: 1/8" = 1'-0" when printed at final size

**SCHEMATIC  
 DESIGN SET NOT  
 FOR REGULATORY  
 APPROVAL**


STOUSE DESIGN ARCHITECTURE INTERIORS  
 809 W 12th Street  
 Austin TX 78701  
 512.466.4600

**STOUSEDESIGN**  
 architecture interiors


**STRAIN RESIDENCE  
 ADDITION + REMODEL**  
 2515 Harris Blvd  
 Austin, TX 78703

DATE: AUG 19, 2019  
 SCALE: AS NOTED


**A3.0**

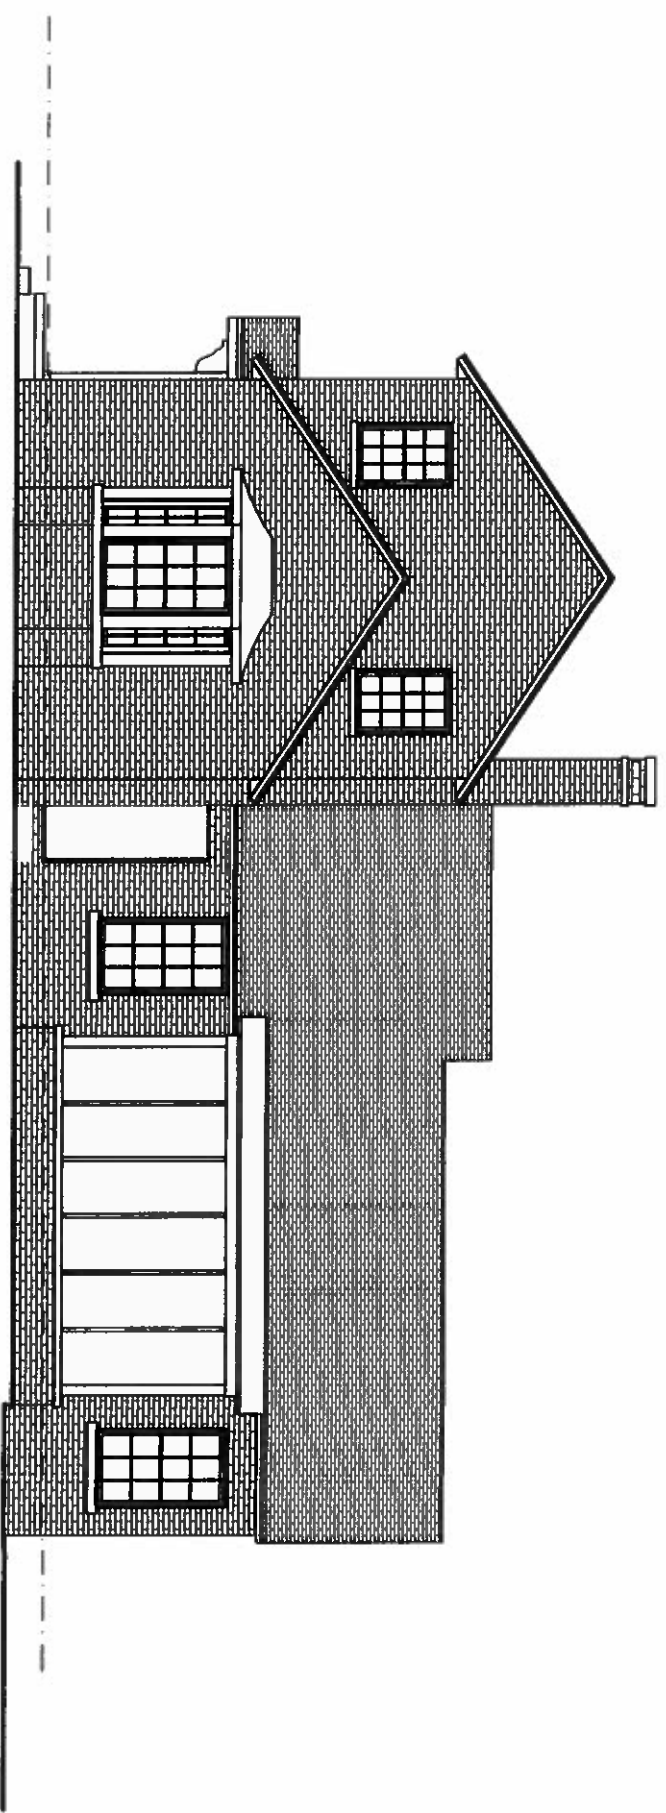

1 RIGHT ELEVATION - EXISTING  
Scale: 1/8" = 1'-0"  
(Scale: 1/8" = 1'-0" when printed at full size)

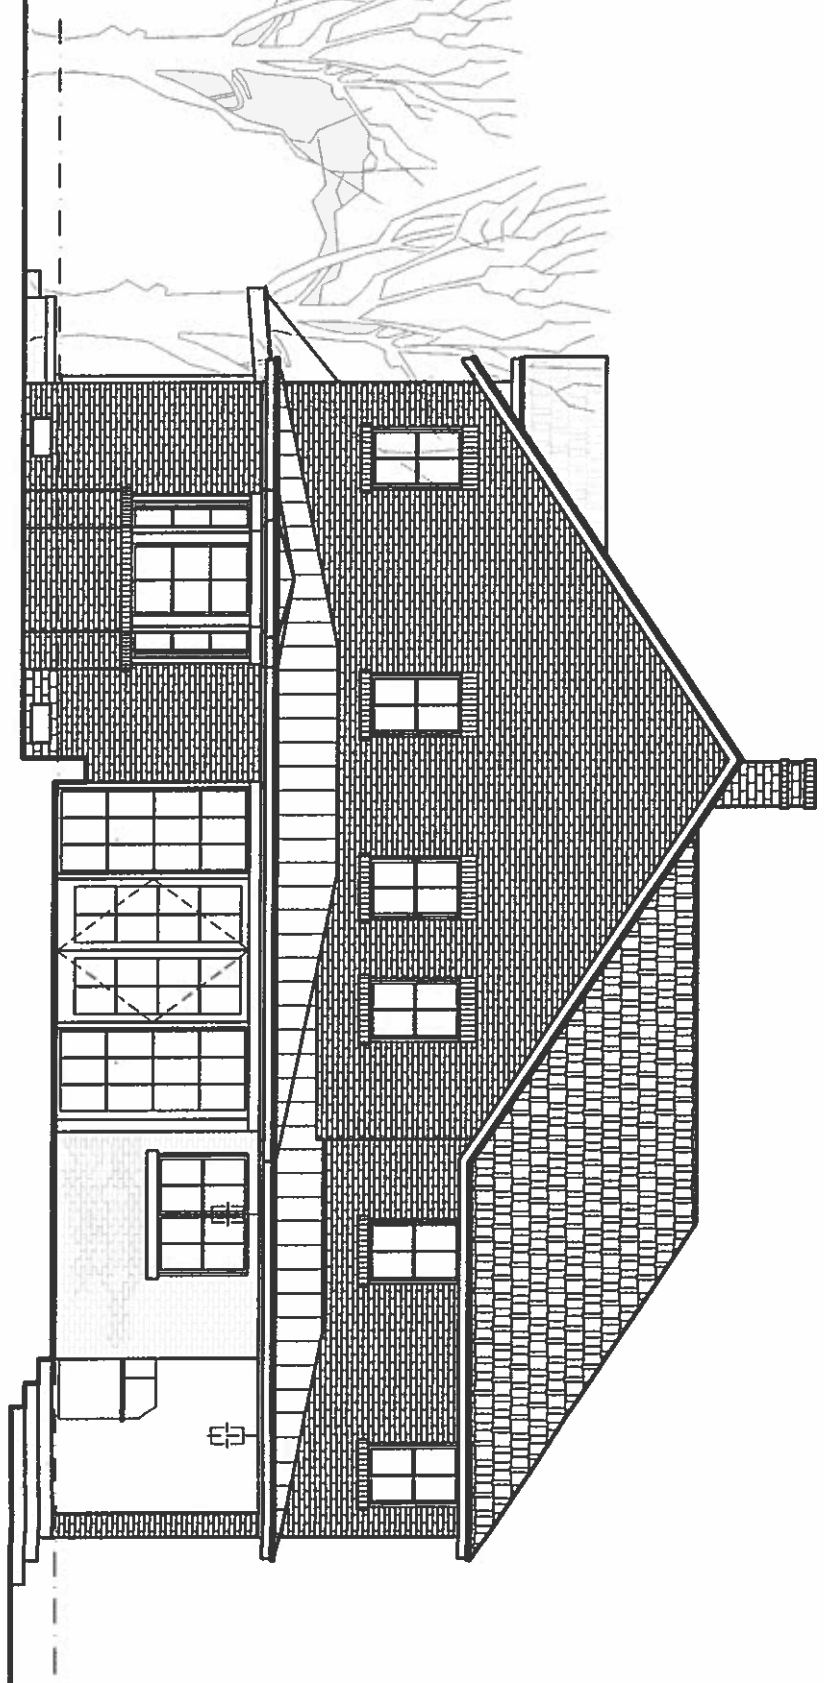

2 RIGHT ELEVATION - NEW  
Scale: 1/8" = 1'-0"  
(Scale: 1/8" = 1'-0" when printed at full size)

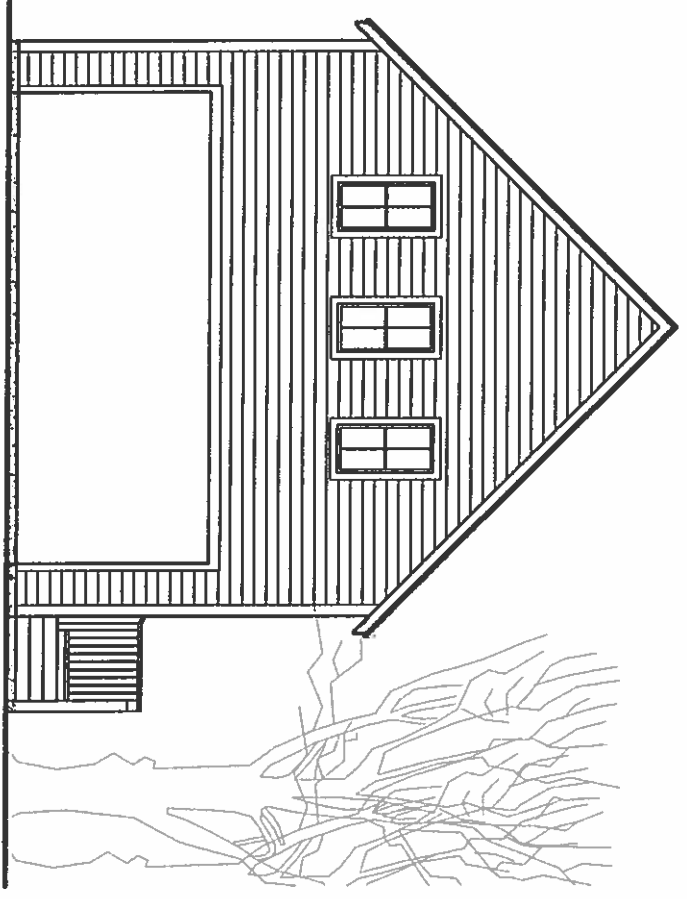

SCHMATIC  
DESIGN SET NOT  
FOR REGULATORY  
APPROVAL

**STOUSEDESIGN**  
architecture interiors

809 W 12th Street  
Austin TX 78701  
512.466.4600

**STRAIN RESIDENCE**  
ADDITION + REMODEL  
2515 Harris Blvd  
Austin, TX 78703

DATE: AUG 19, 2019  
SCALE: AS NOTED

A3.1


DATE: 8/19/19  
 DRAWN BY: J. STOUSE  
 CHECKED BY: J. STOUSE  
 PROJECT: STRAIN RESIDENCE  
 SHEET: A3.3

**STOUSEDESIGN**  
 architecture interiors  
 809 W 12th Street  
 Austin TX 78701  
 512.468.4600


**STRAIN RESIDENCE**  
 ADDITION + REMODEL  
 2515 Harris Blvd  
 Austin, TX 78703

DATE: AUG 19, 2019  
 SCALE: AS NOTED


A3.3

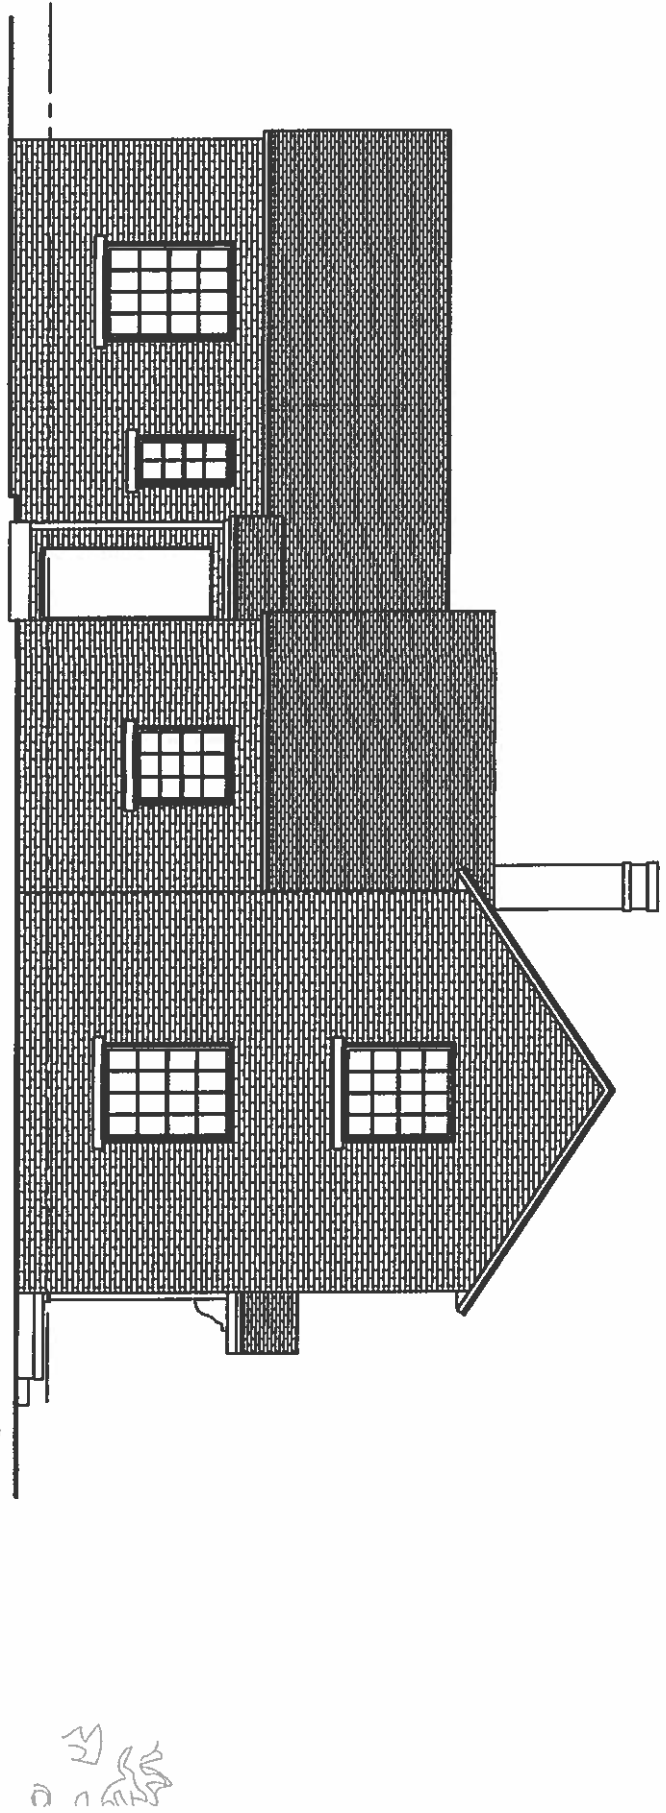

1 LEFT ELEVATION - EXISTING  
 Scale: 1/8" = 1'-0" when printed at full size

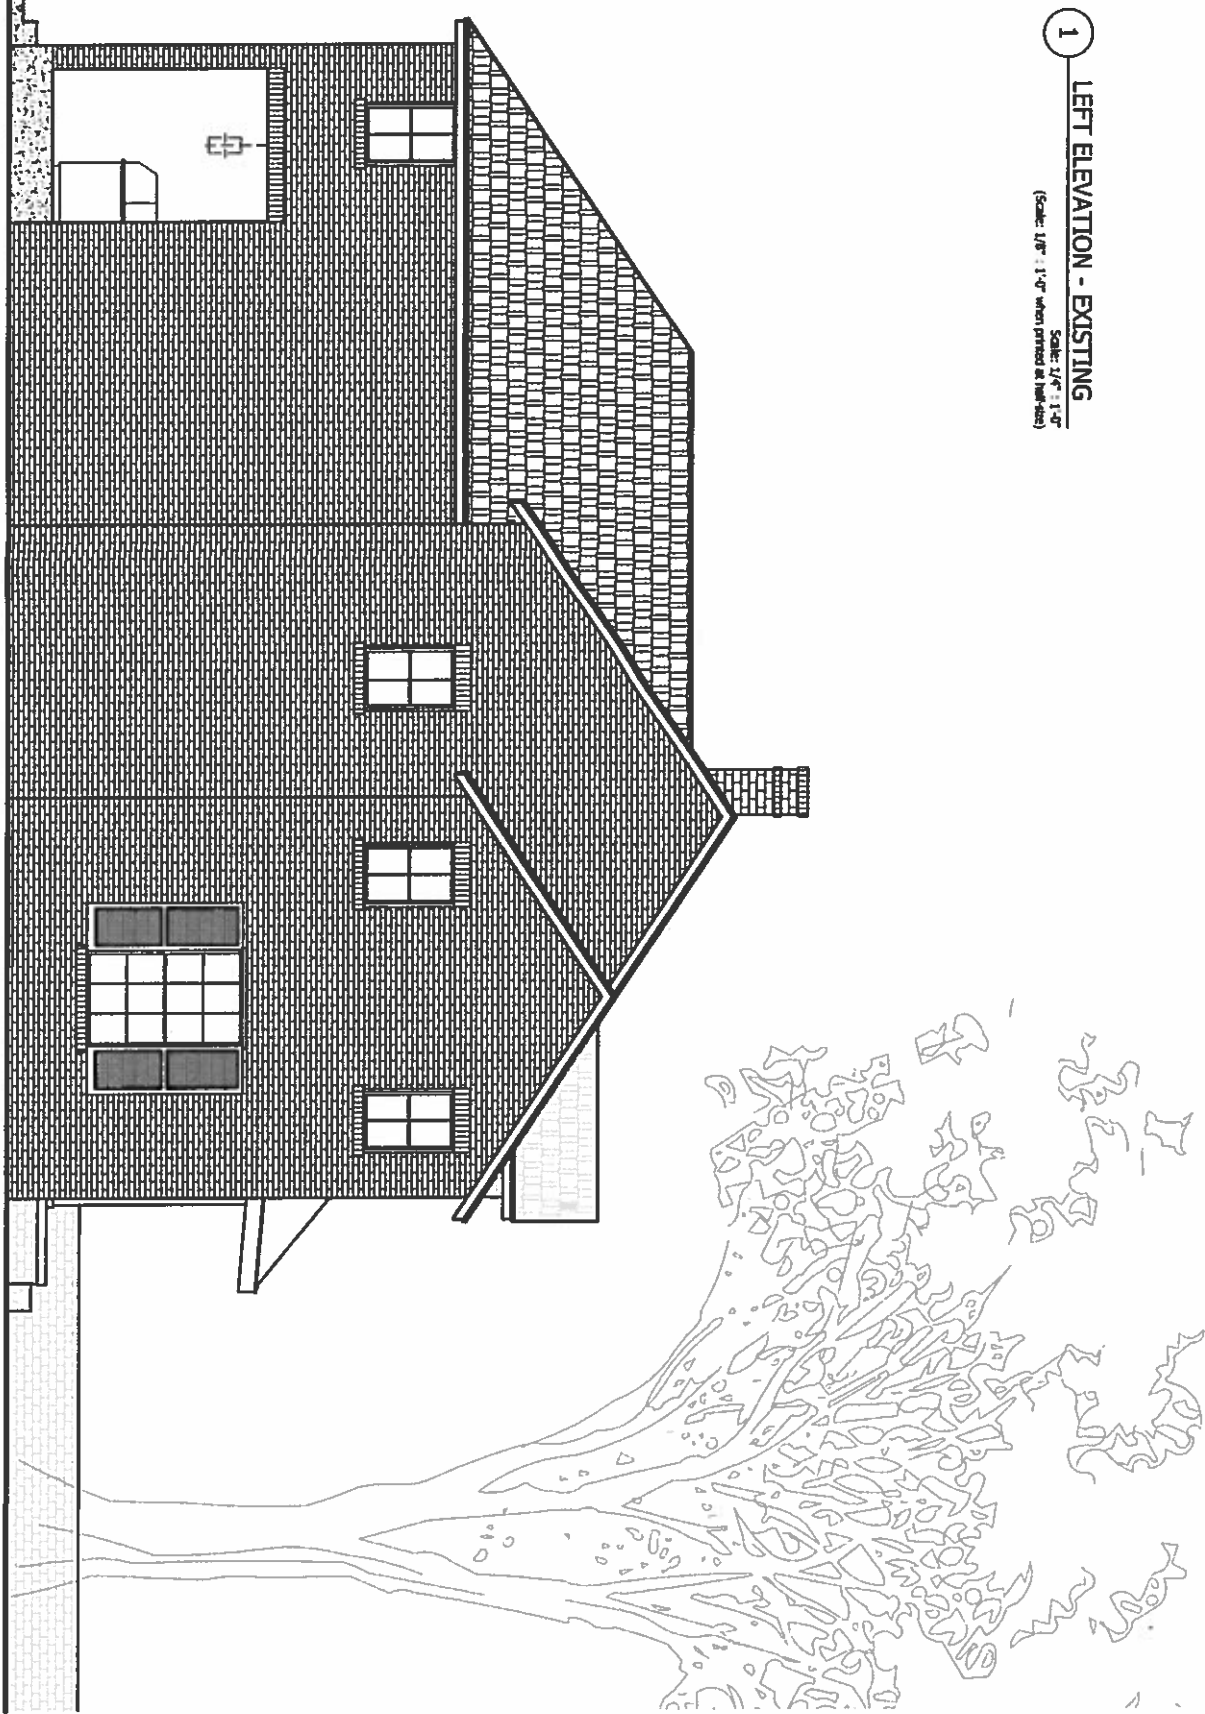

2 LEFT ELEVATION - NEW  
 Scale: 1/8" = 1'-0" when printed at full size

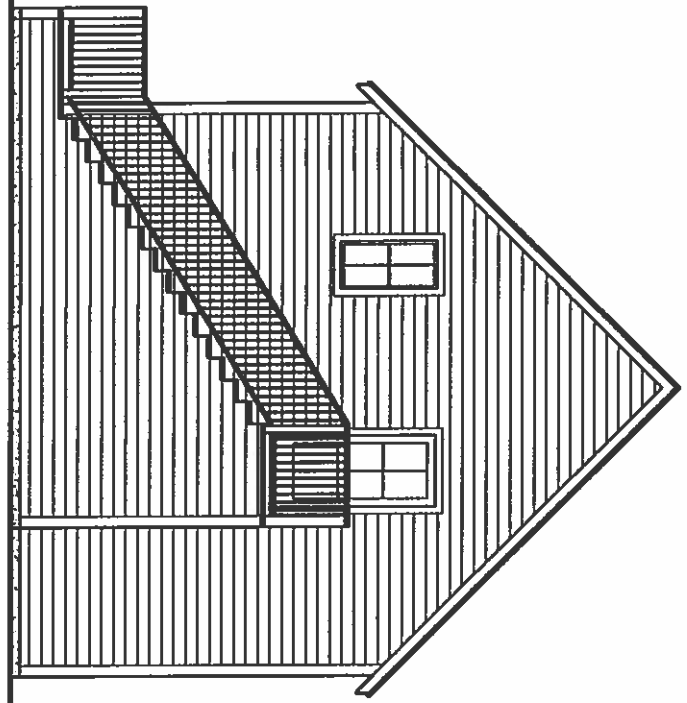

2 LEFT ELEVATION - NEW  
 Scale: 1/8" = 1'-0" when printed at full size

SCHEMATIC  
 DESIGN SET NOT  
 FOR REGULATORY  
 APPROVAL

Copyright © 2019 by  
 Stoussé Design, LLC  
 All rights reserved. No part of this work may  
 be reproduced, stored in a retrieval system,  
 or transmitted in any form or by any means  
 electronic, mechanical, photocopying, recording,  
 or by any information storage and retrieval  
 system, without the prior written permission of  
 Stoussé Design, LLC.

**STOUSEDESIGN**  
 architecture interiors

809 W 12th Street  
 Austin TX 78701  
 512.466.4600


**STRAIN RESIDENCE**  
 ADDITION + REMODEL  
 2515 Harris Blvd  
 Austin, TX 78703

DATE: AUG 19 2019


SCALE: AS NOTED

DRAWING NUMBER:


**A3.4**

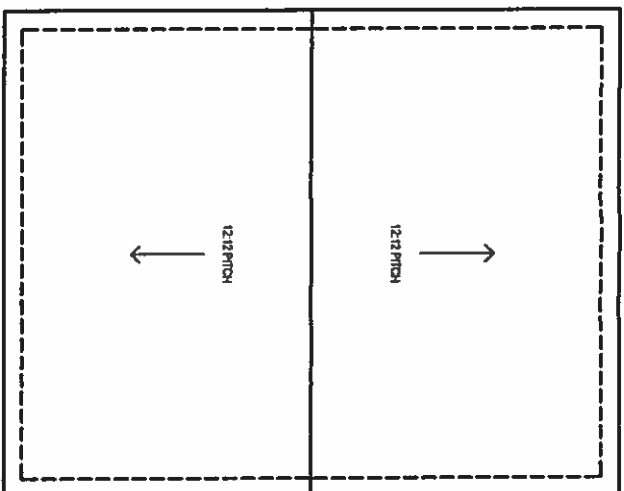

**3** ROOF PLAN - GARAGE  
 Scale: 1/8" = 1'-0"  
 (Scale: 1/8" = 1'-0" when printed at half-size)

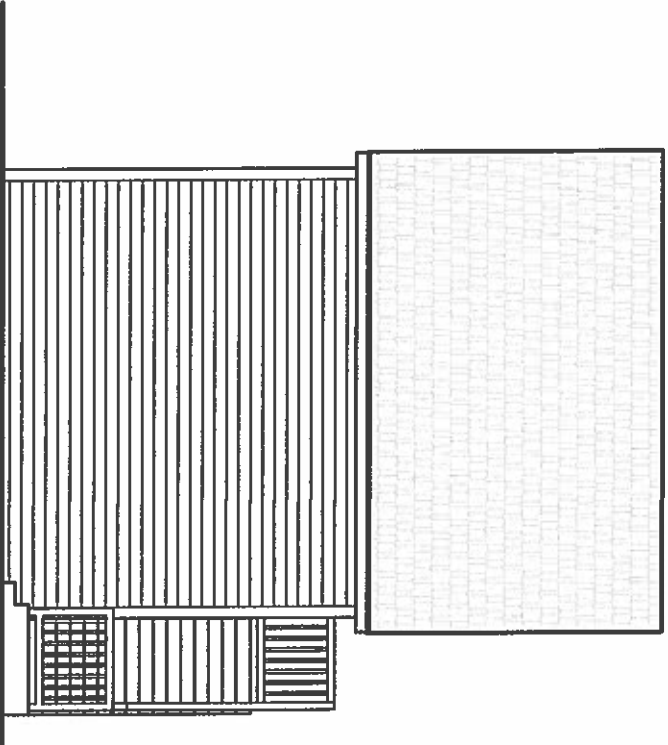

**1** LEFT ELEVATION - EXISTING  
 Scale: 1/8" = 1'-0"  
 (Scale: 1/8" = 1'-0" when printed at half-size)

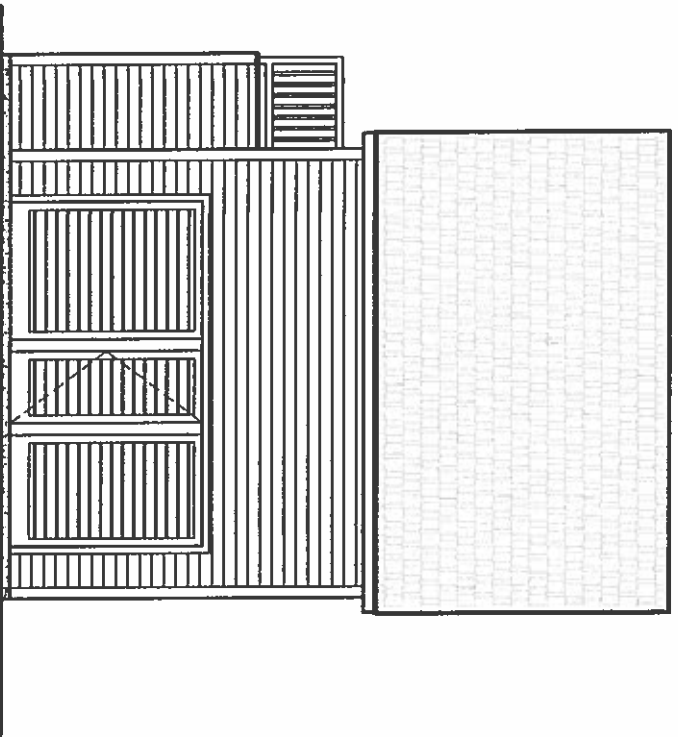

**2** LEFT ELEVATION - NEW  
 Scale: 1/8" = 1'-0"  
 (Scale: 1/8" = 1'-0" when printed at half-size)