

REVISIONS
3/19/2020
4/21/2020

F. O. G.
Engineering
Firm No. 11885

- ENGINEERING DESIGN
- INSPECTIONS

2705 Gardenia Dr.
Austin, Texas 78727
(512) 461-9421
paintzon@gswbell.net

RESIDENTIAL ADDITION
4000 AVENUE C
AUSTIN, TEXAS 78751

PROPOSED
ELEVATION PLAN

DATE: 11/24/2019

SCALE: VARIES


DRAWN: R. J. SMITH

FILE: C:\DWG\RESIDENTIAL

SHEET 4

A2.0


OF 11 SHEETS

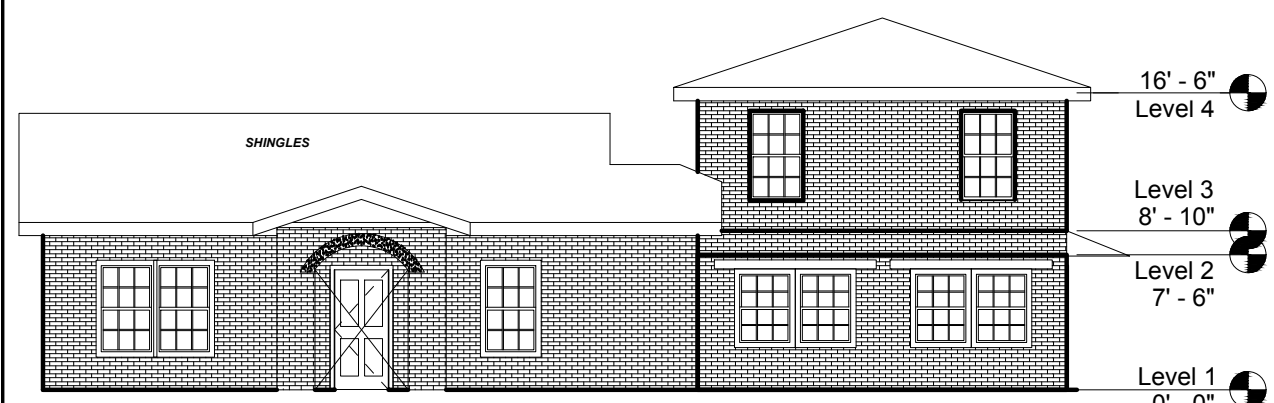


PROPOSED FRONT ELEVATION

NOTE:
EXISTING HEIGHT TO
REMAIN THE SAME

- Level 4
16' - 6"
- Level 3
8' - 10"
- Level 2
7' - 6"
- Level 1
0' - 0"

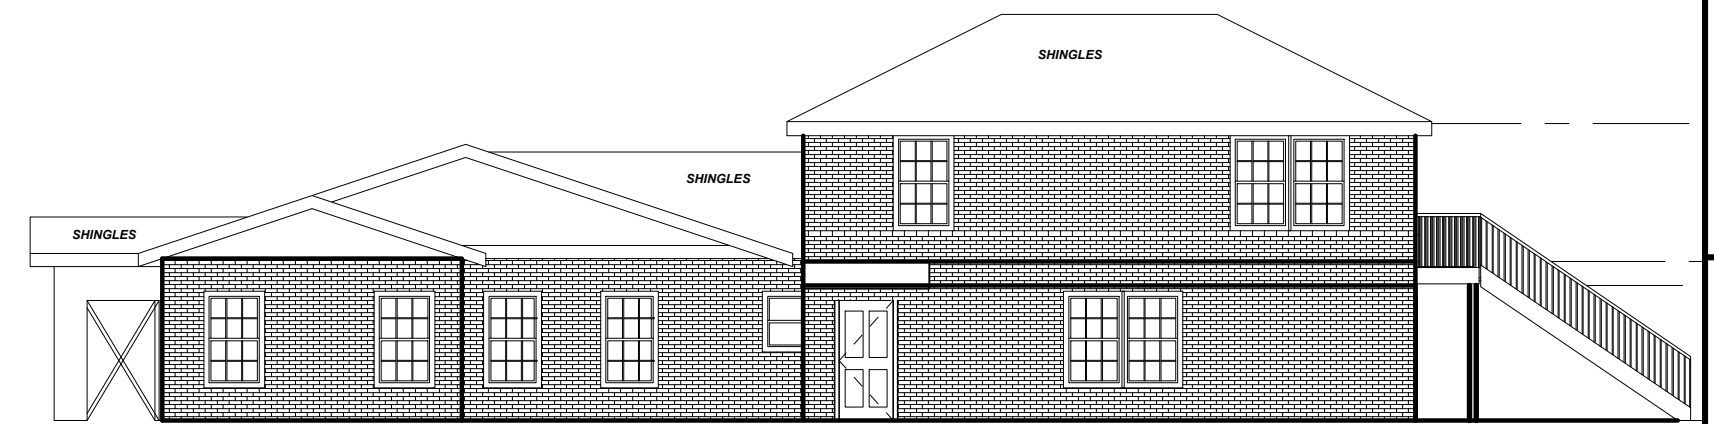


RIGHT ELEVATION

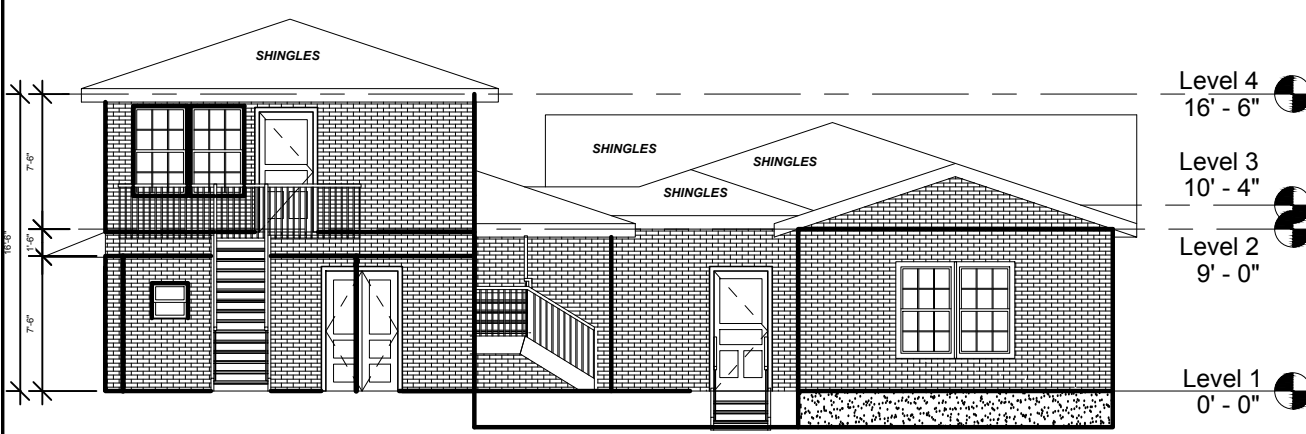

PROPOSED REAR ELEVATION

- Level 4
16' - 6"
- Level 3
10' - 4"
- Level 2
9' - 0"
- Level 1
0' - 0"

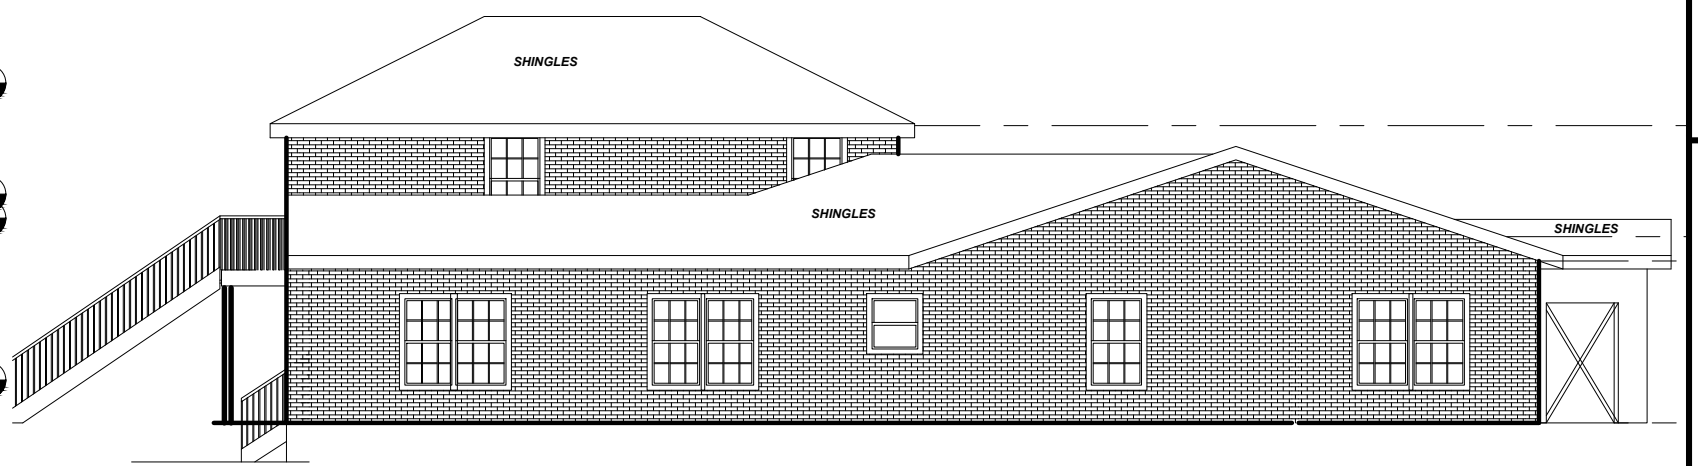

PROPOSED LEFT ELEVATION

PROPOSED ELEVATION PLAN

Scale: 3/32" = 1' - 0"