

Case Number: C15-2021-0075

Miller-Long House

813 Park Blvd.

Tere O'Connell, Speaker

Chris Oakland, Owner

D-11/1-PRESENTATION





# D-11/2-PRESENTATION

Case Number: C15-2021-0075

Miller-Long House

813 Park Blvd.

View of Main House and Garage







Case Number: C15-2021-0075

Miller-Long House  
Garage

North elevation with original doors



D-11/4-PRESENTATION



Case Number: C15-2021-0075

Miller-Long House  
Garage  
West elevation



D-11/5-PRESENTATION



Case Number: C15-2021-0075

Miller-Long House  
Garage  
East elevation





D-11/6-PRESENTATION

Case Number: C15-2021-0075

Miller-Long House

Garage

North elevation of Garage mimics  
east elevation of Main House



D-11/7-PRESENTATION



Case Number: C15-2021-0075

Miller-Long House

Original Garage doors



D-11/8-PRESENTATION

Case Number: C15-2021-0075

Miller-Long House

Garage Interior, Lower level







Case Number: C15-2021-0075


Miller-Long House

Garage Interior, Upper level



D-11/9-PRESENTATION



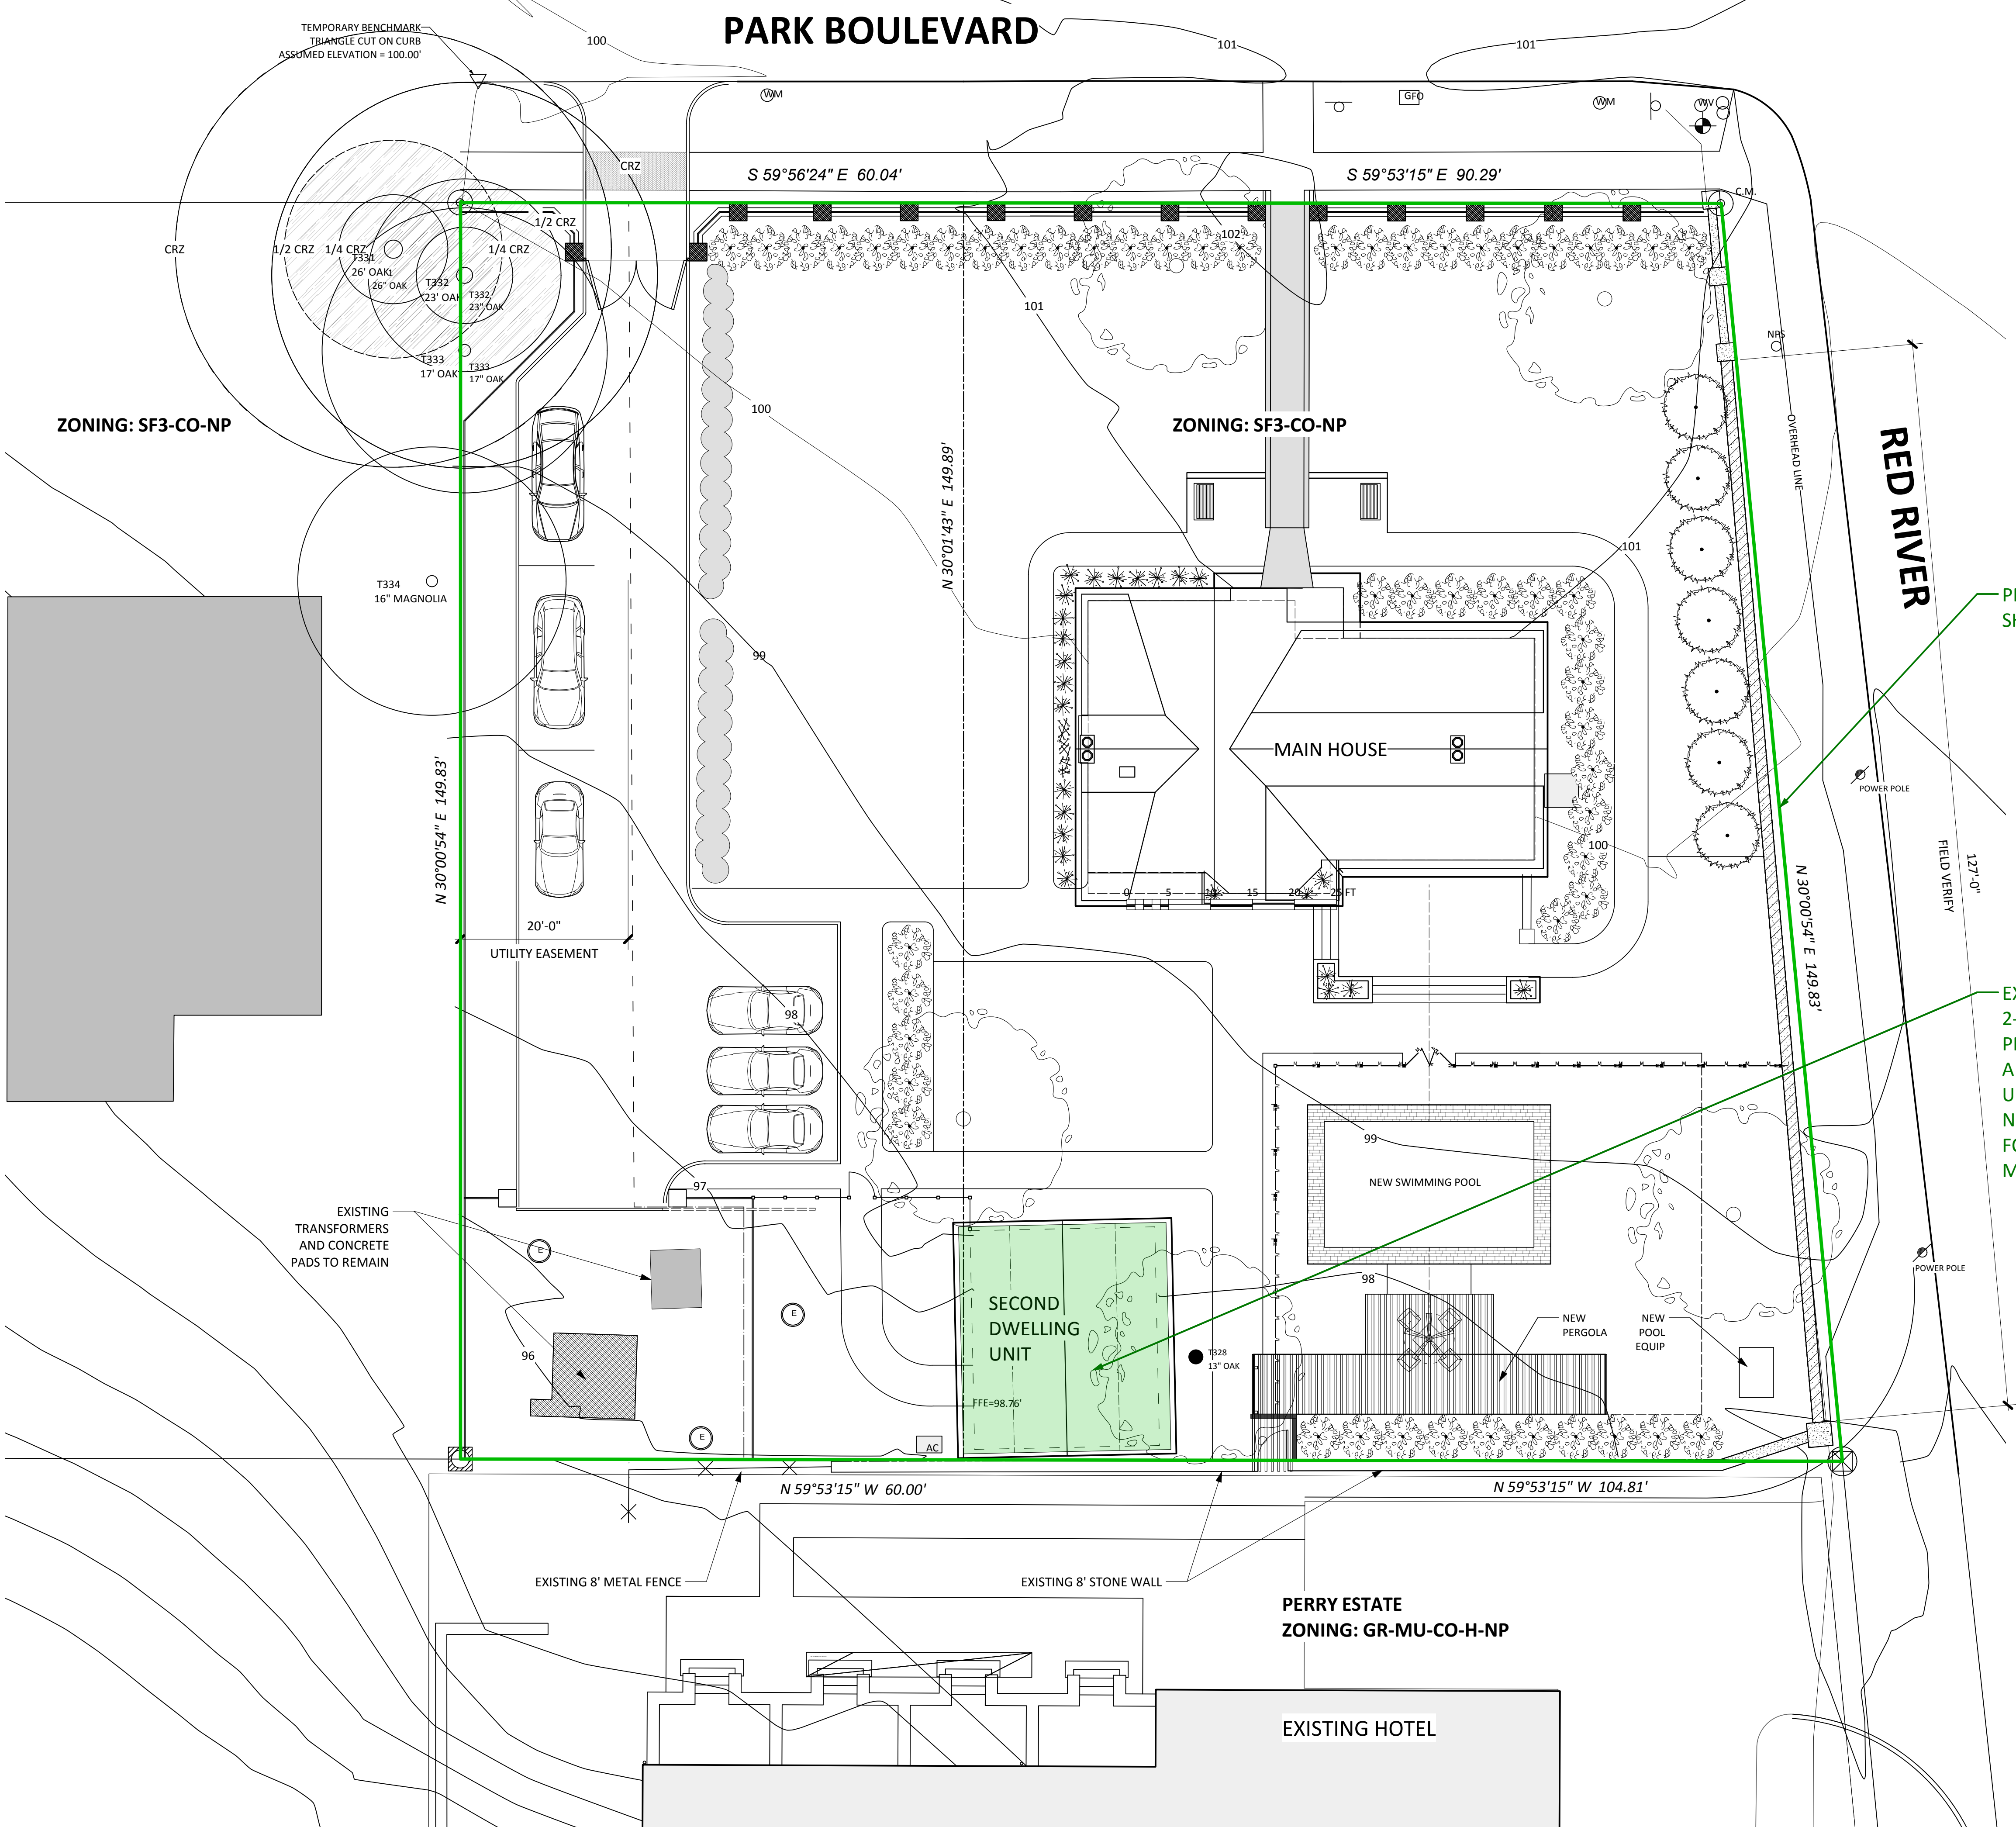

O'Connell  
ARCHITECTURE  
3908 AVENUE B, #309  
AUSTIN, TEXAS 78751  
512/751-1374



MILLER-LONG HOUSE  
RESTORATION  
813 PARK BOULEVARD, AUSTIN, TEXAS 78751

ISSUE DATE

PRINT: 6/10/21


SHEET NAME

NEW SITE  
PLAN


SHEET NUMBER

A-104




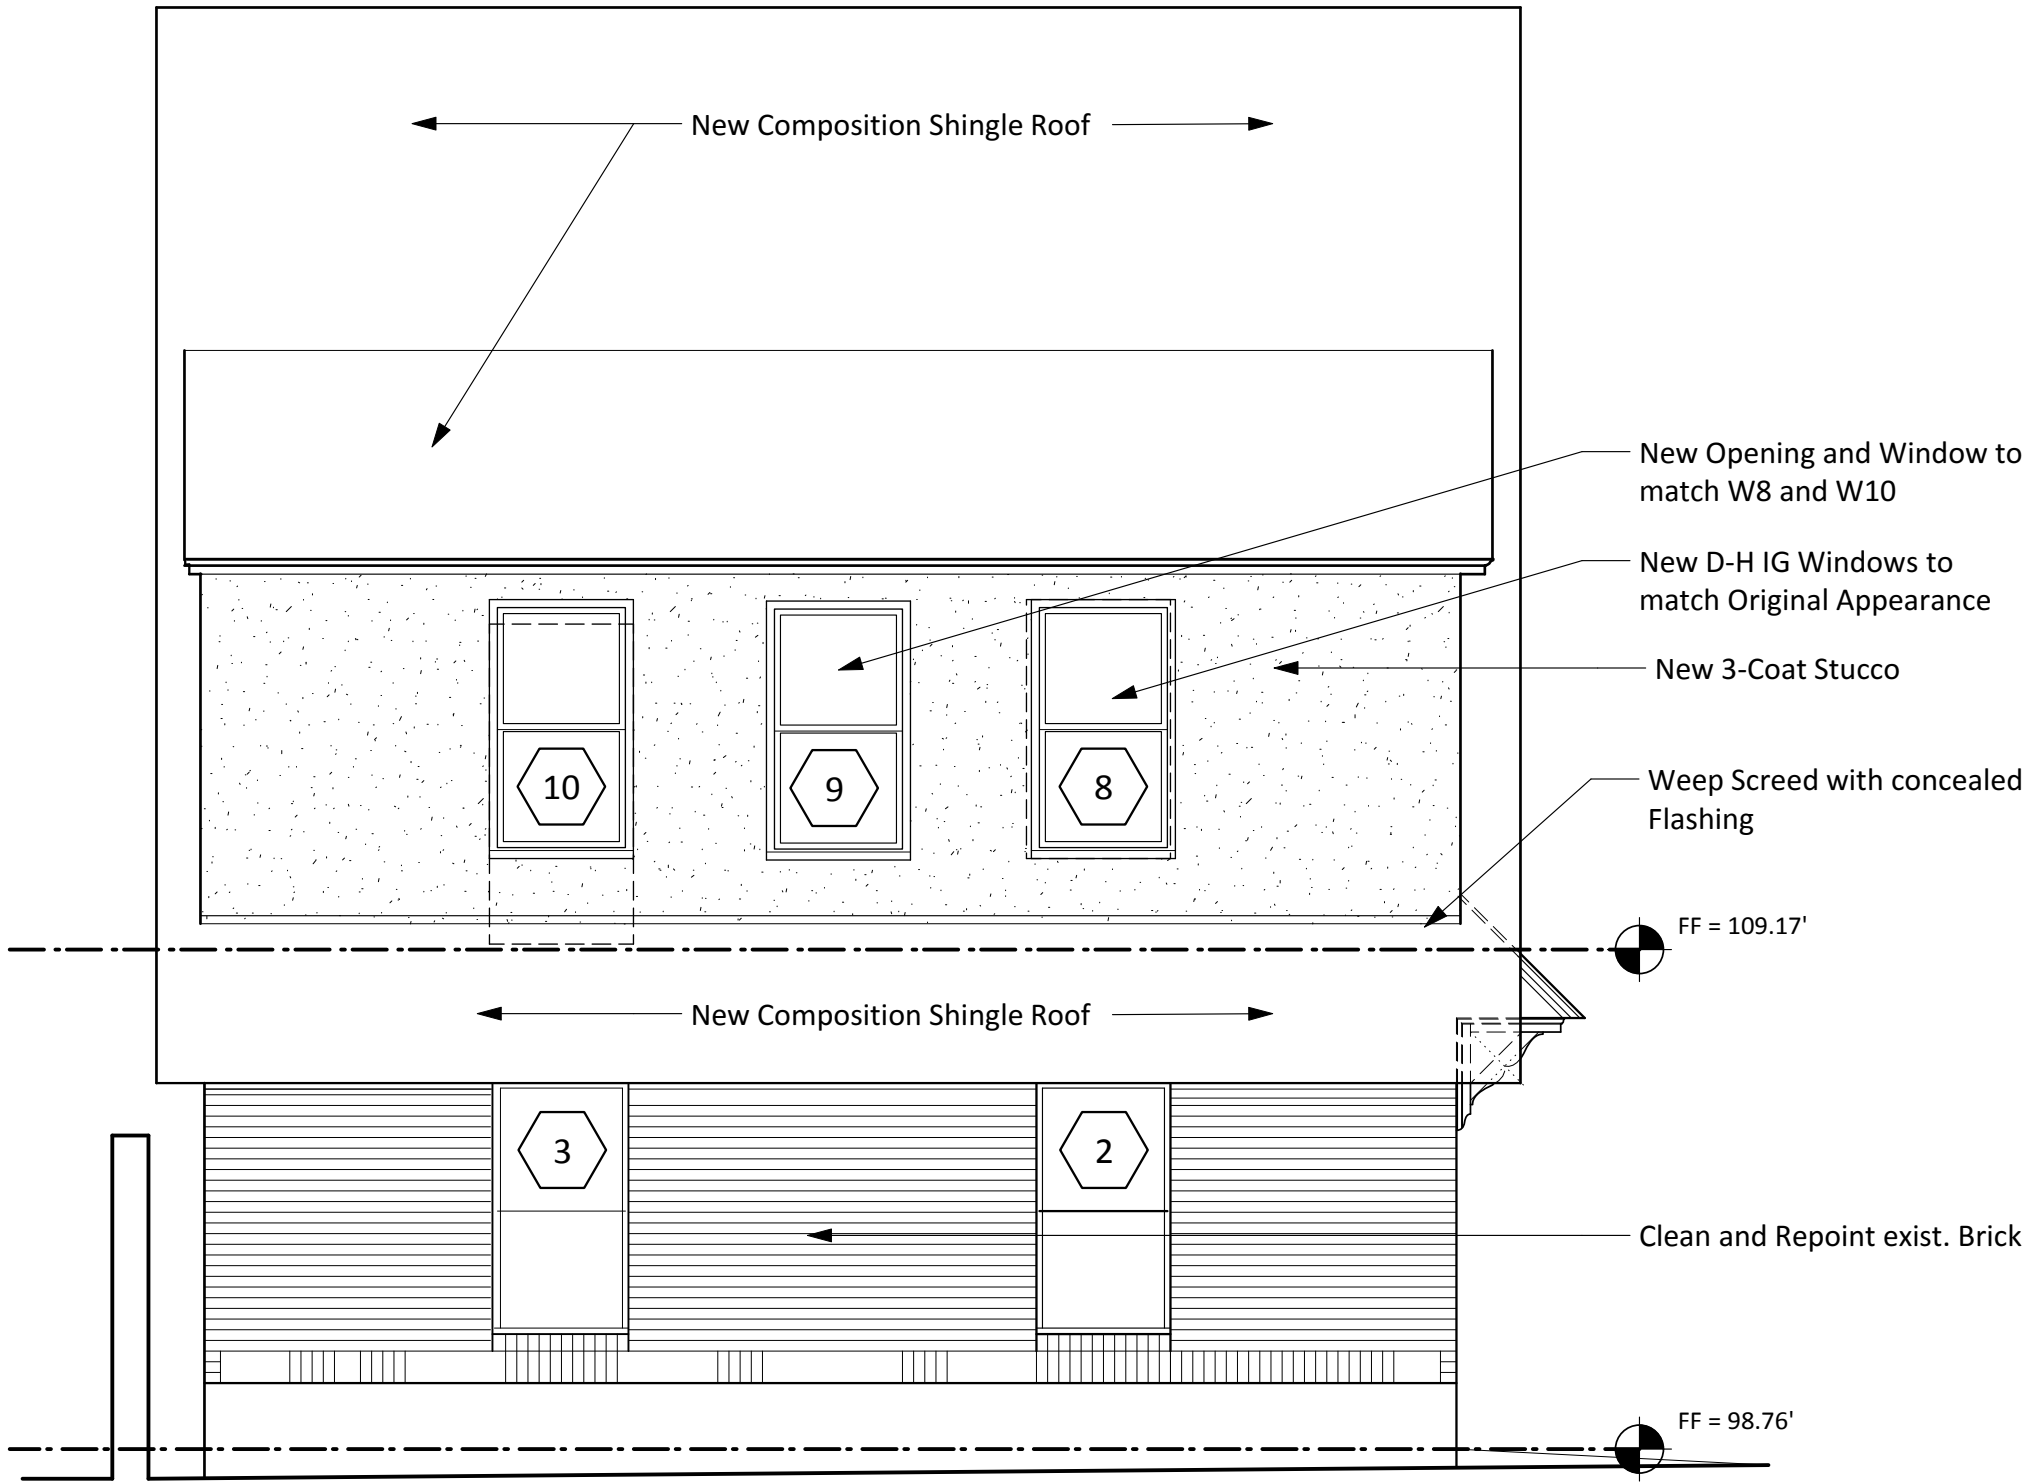



4 EAST ELEVATION  
Scale: 1/4" = 1'-0"

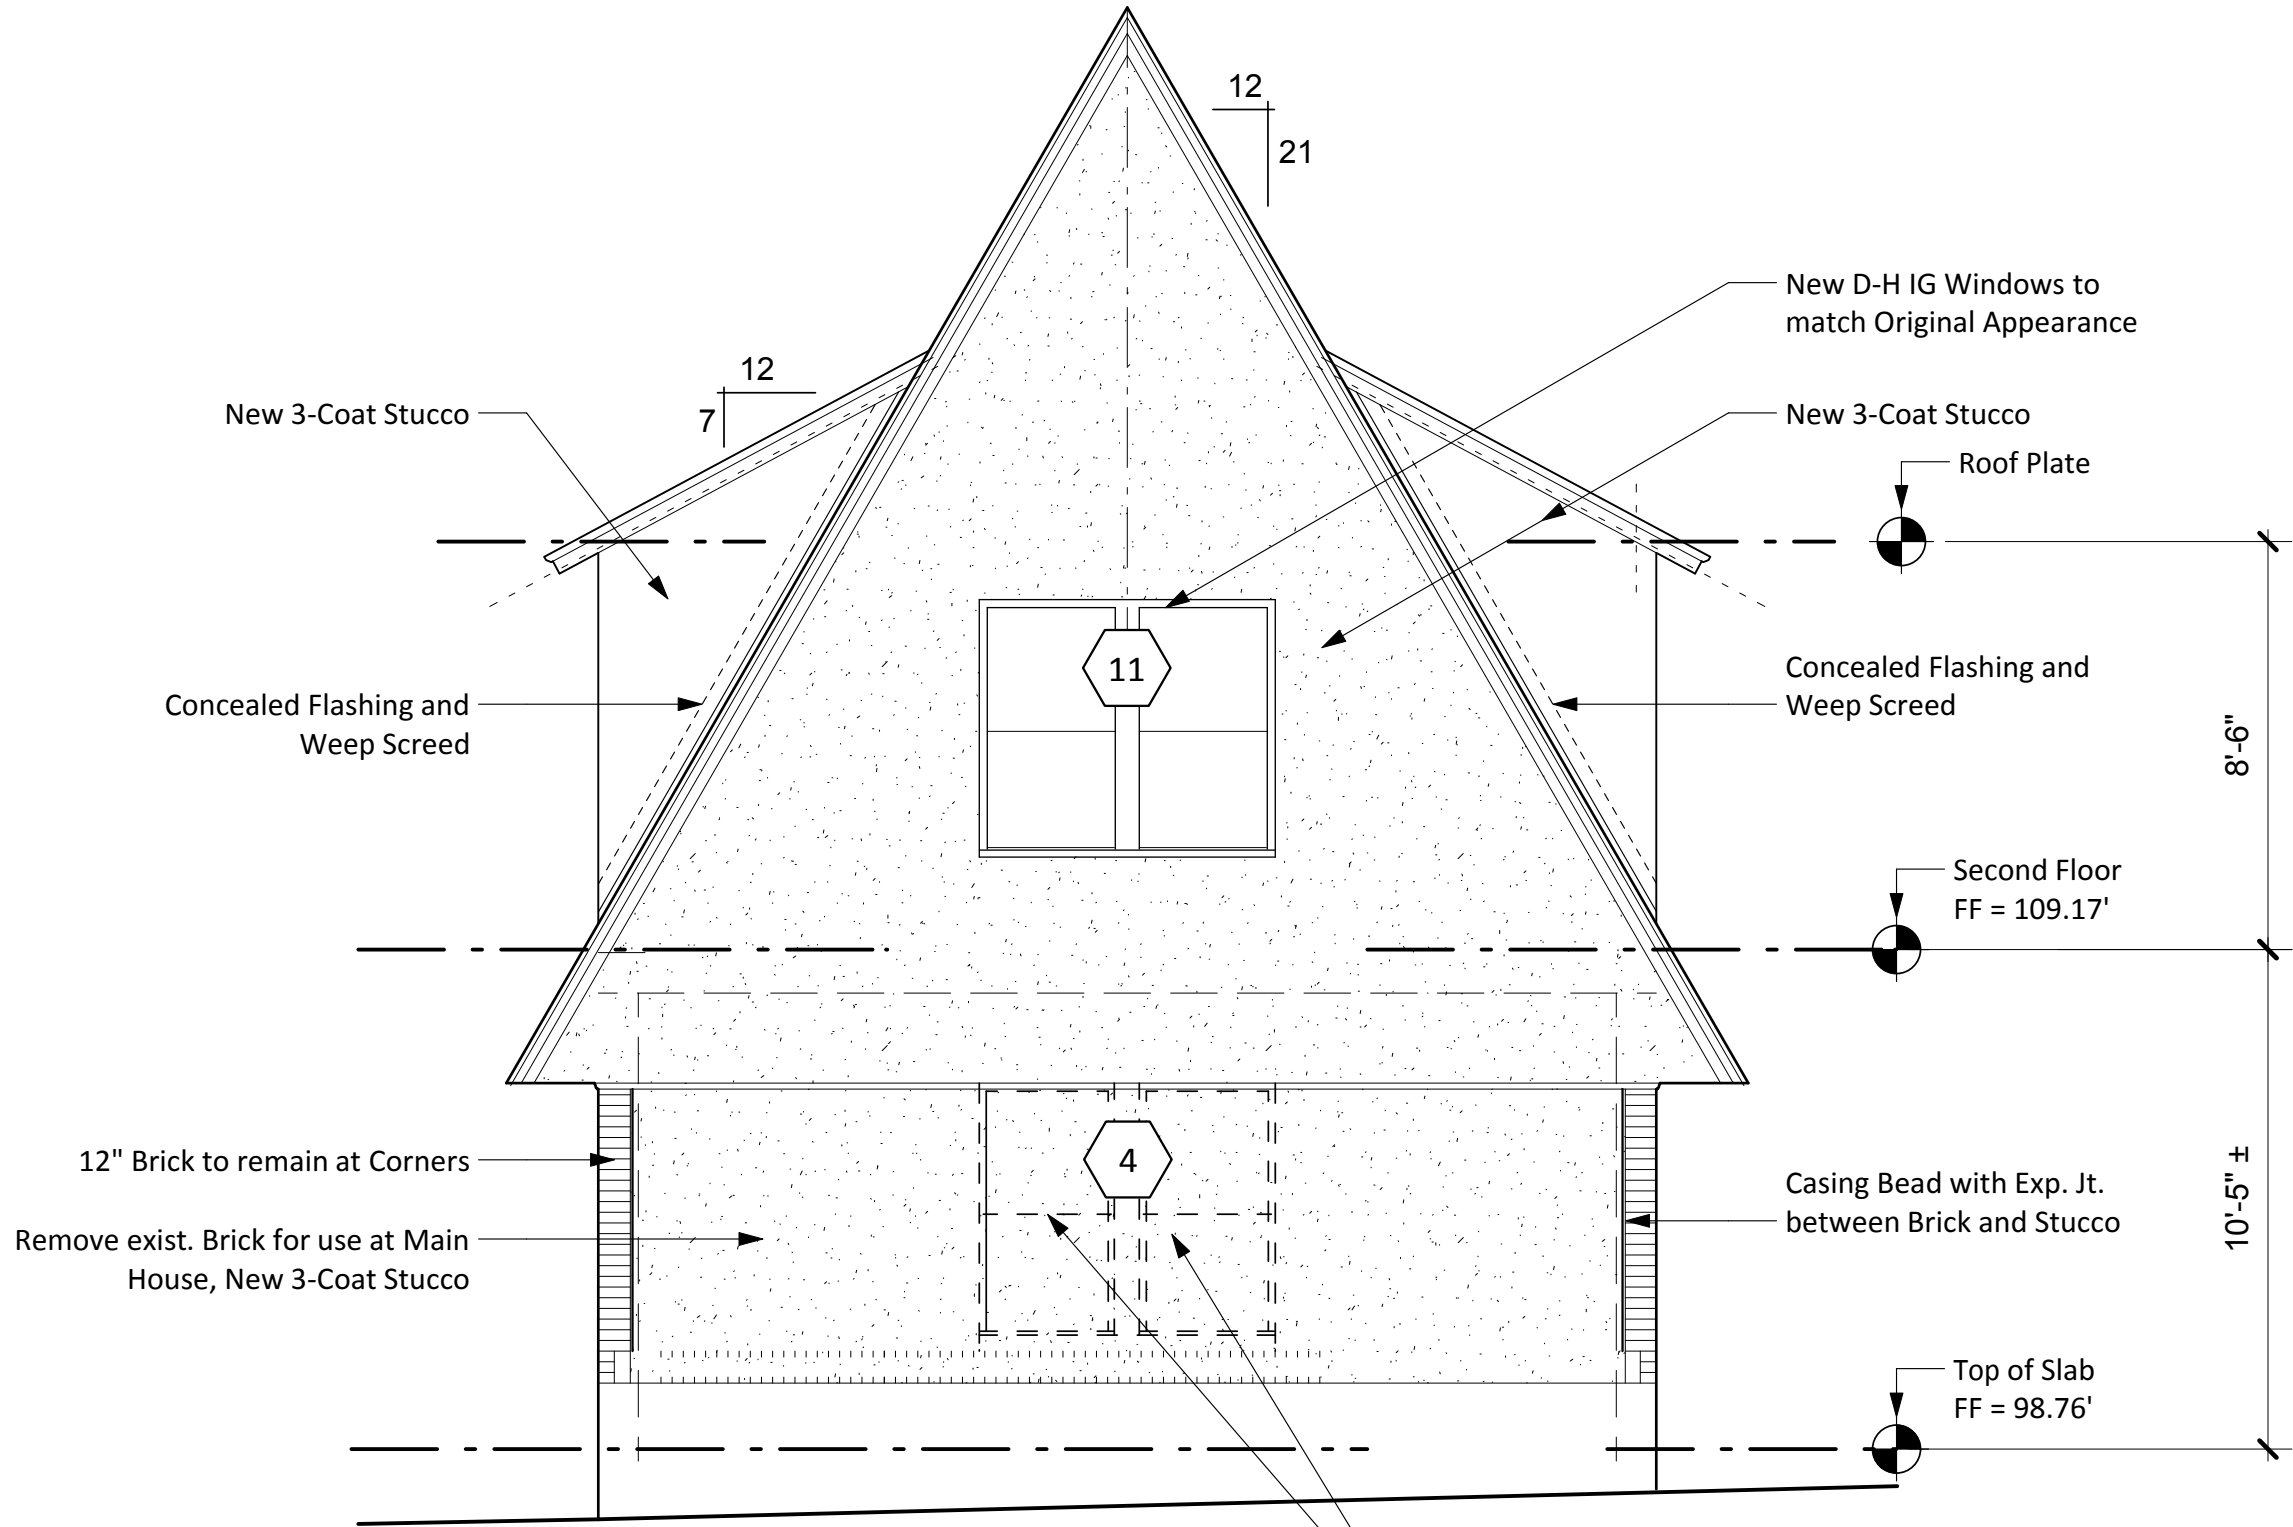

2 SOUTH ELEVATION  
Scale: 1/4" = 1'-0"

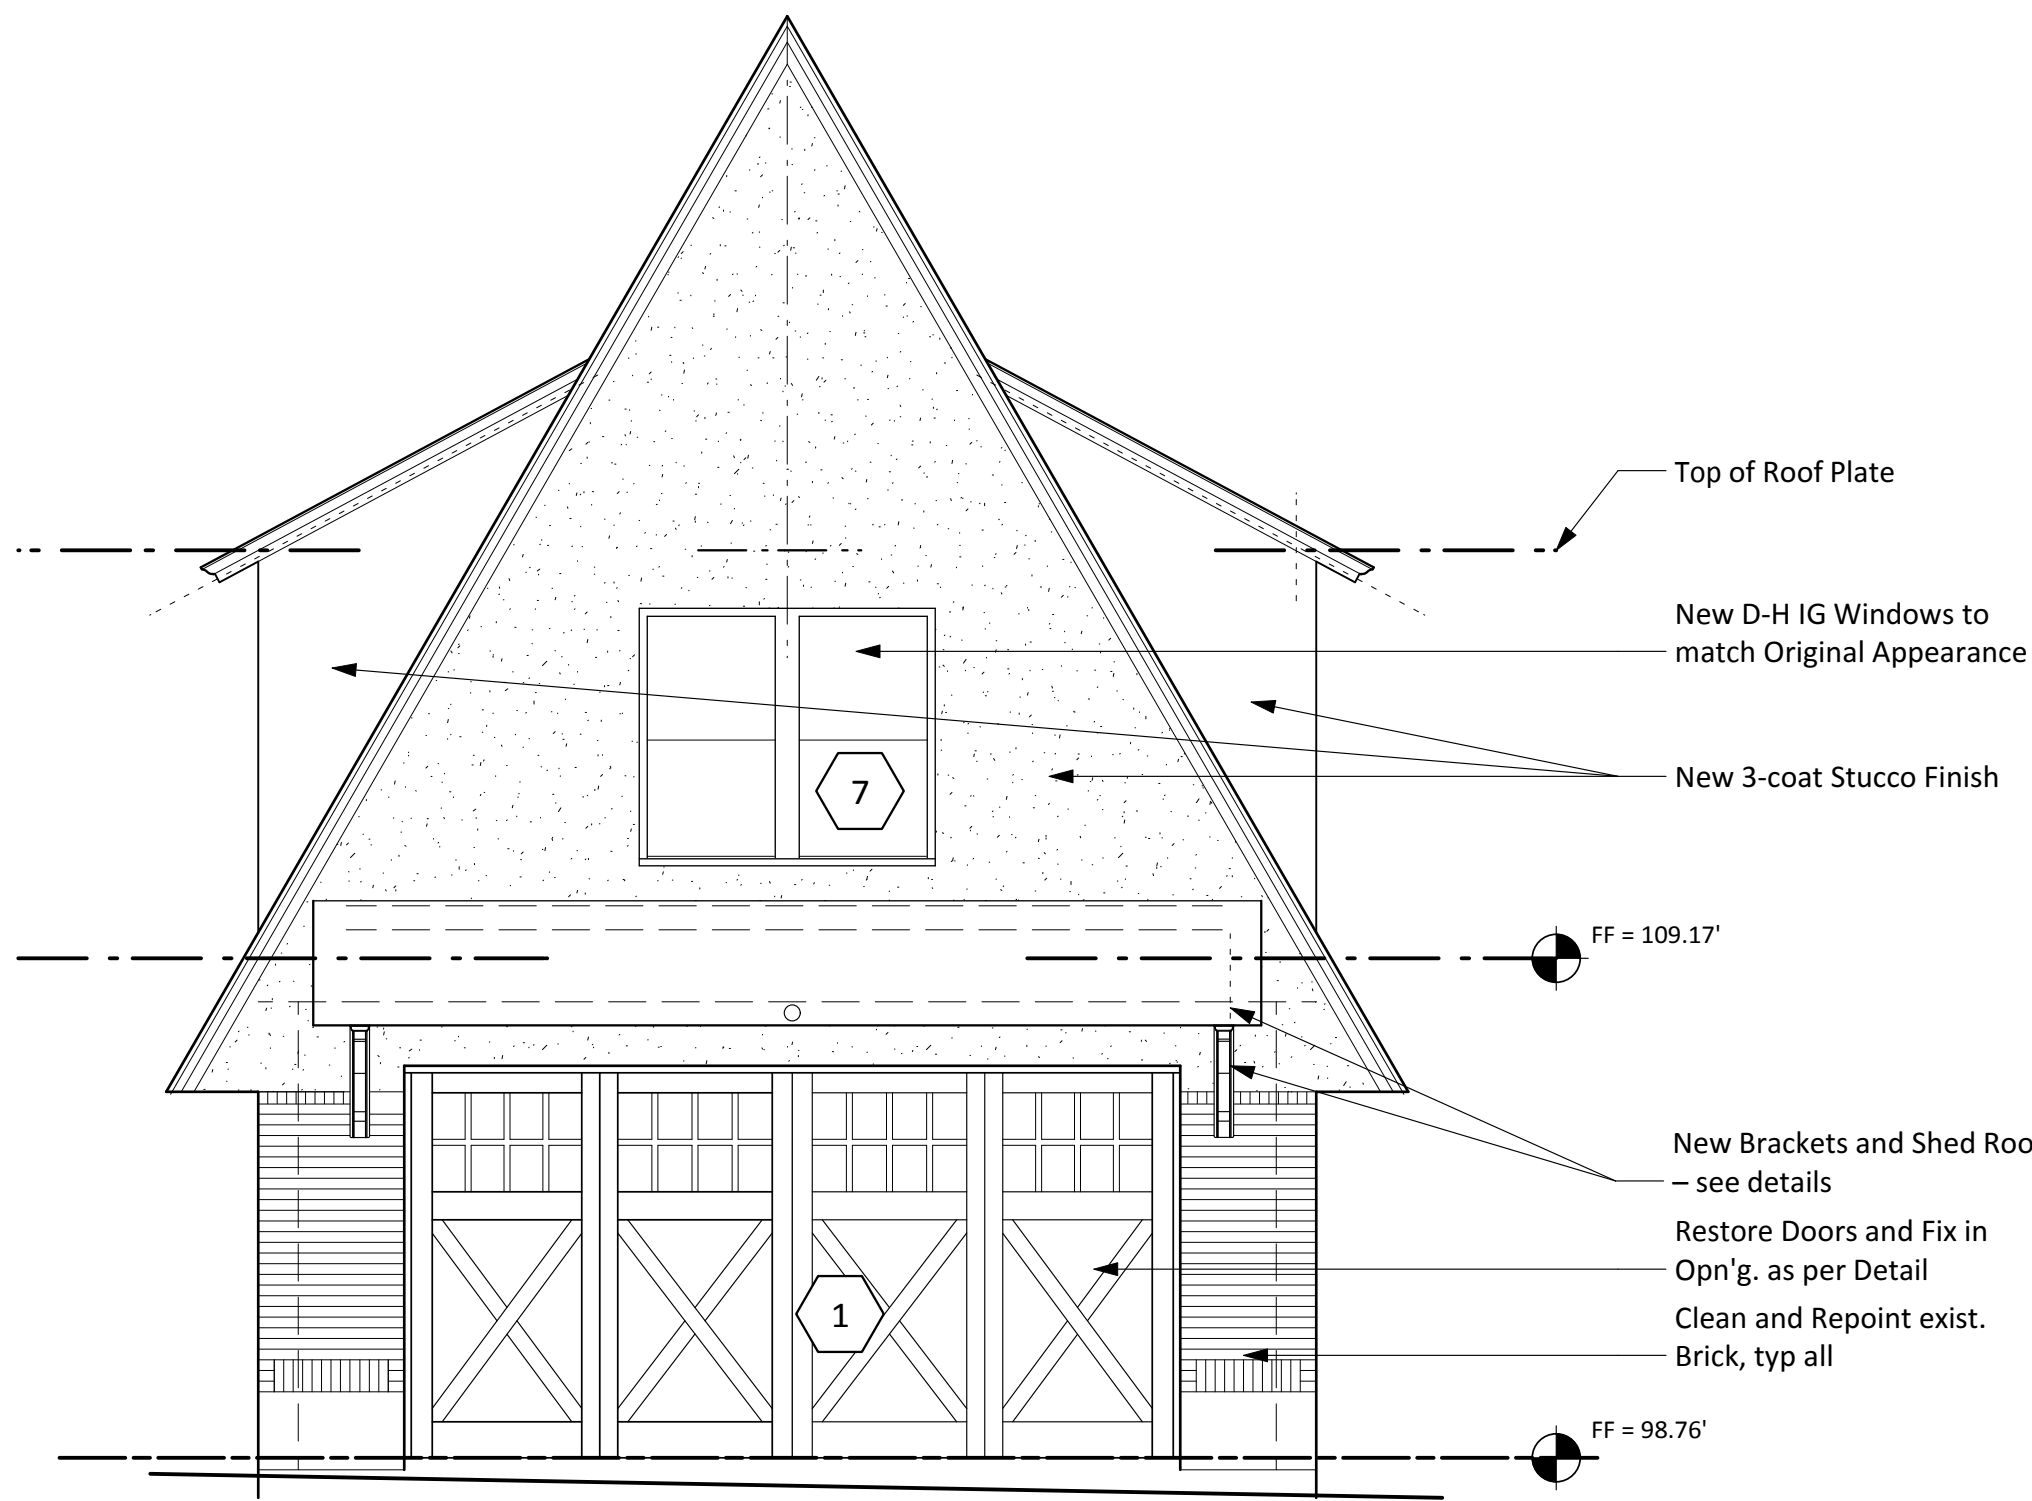


3 NORTH ELEVATION  
Scale: 1/4" = 1'-0"

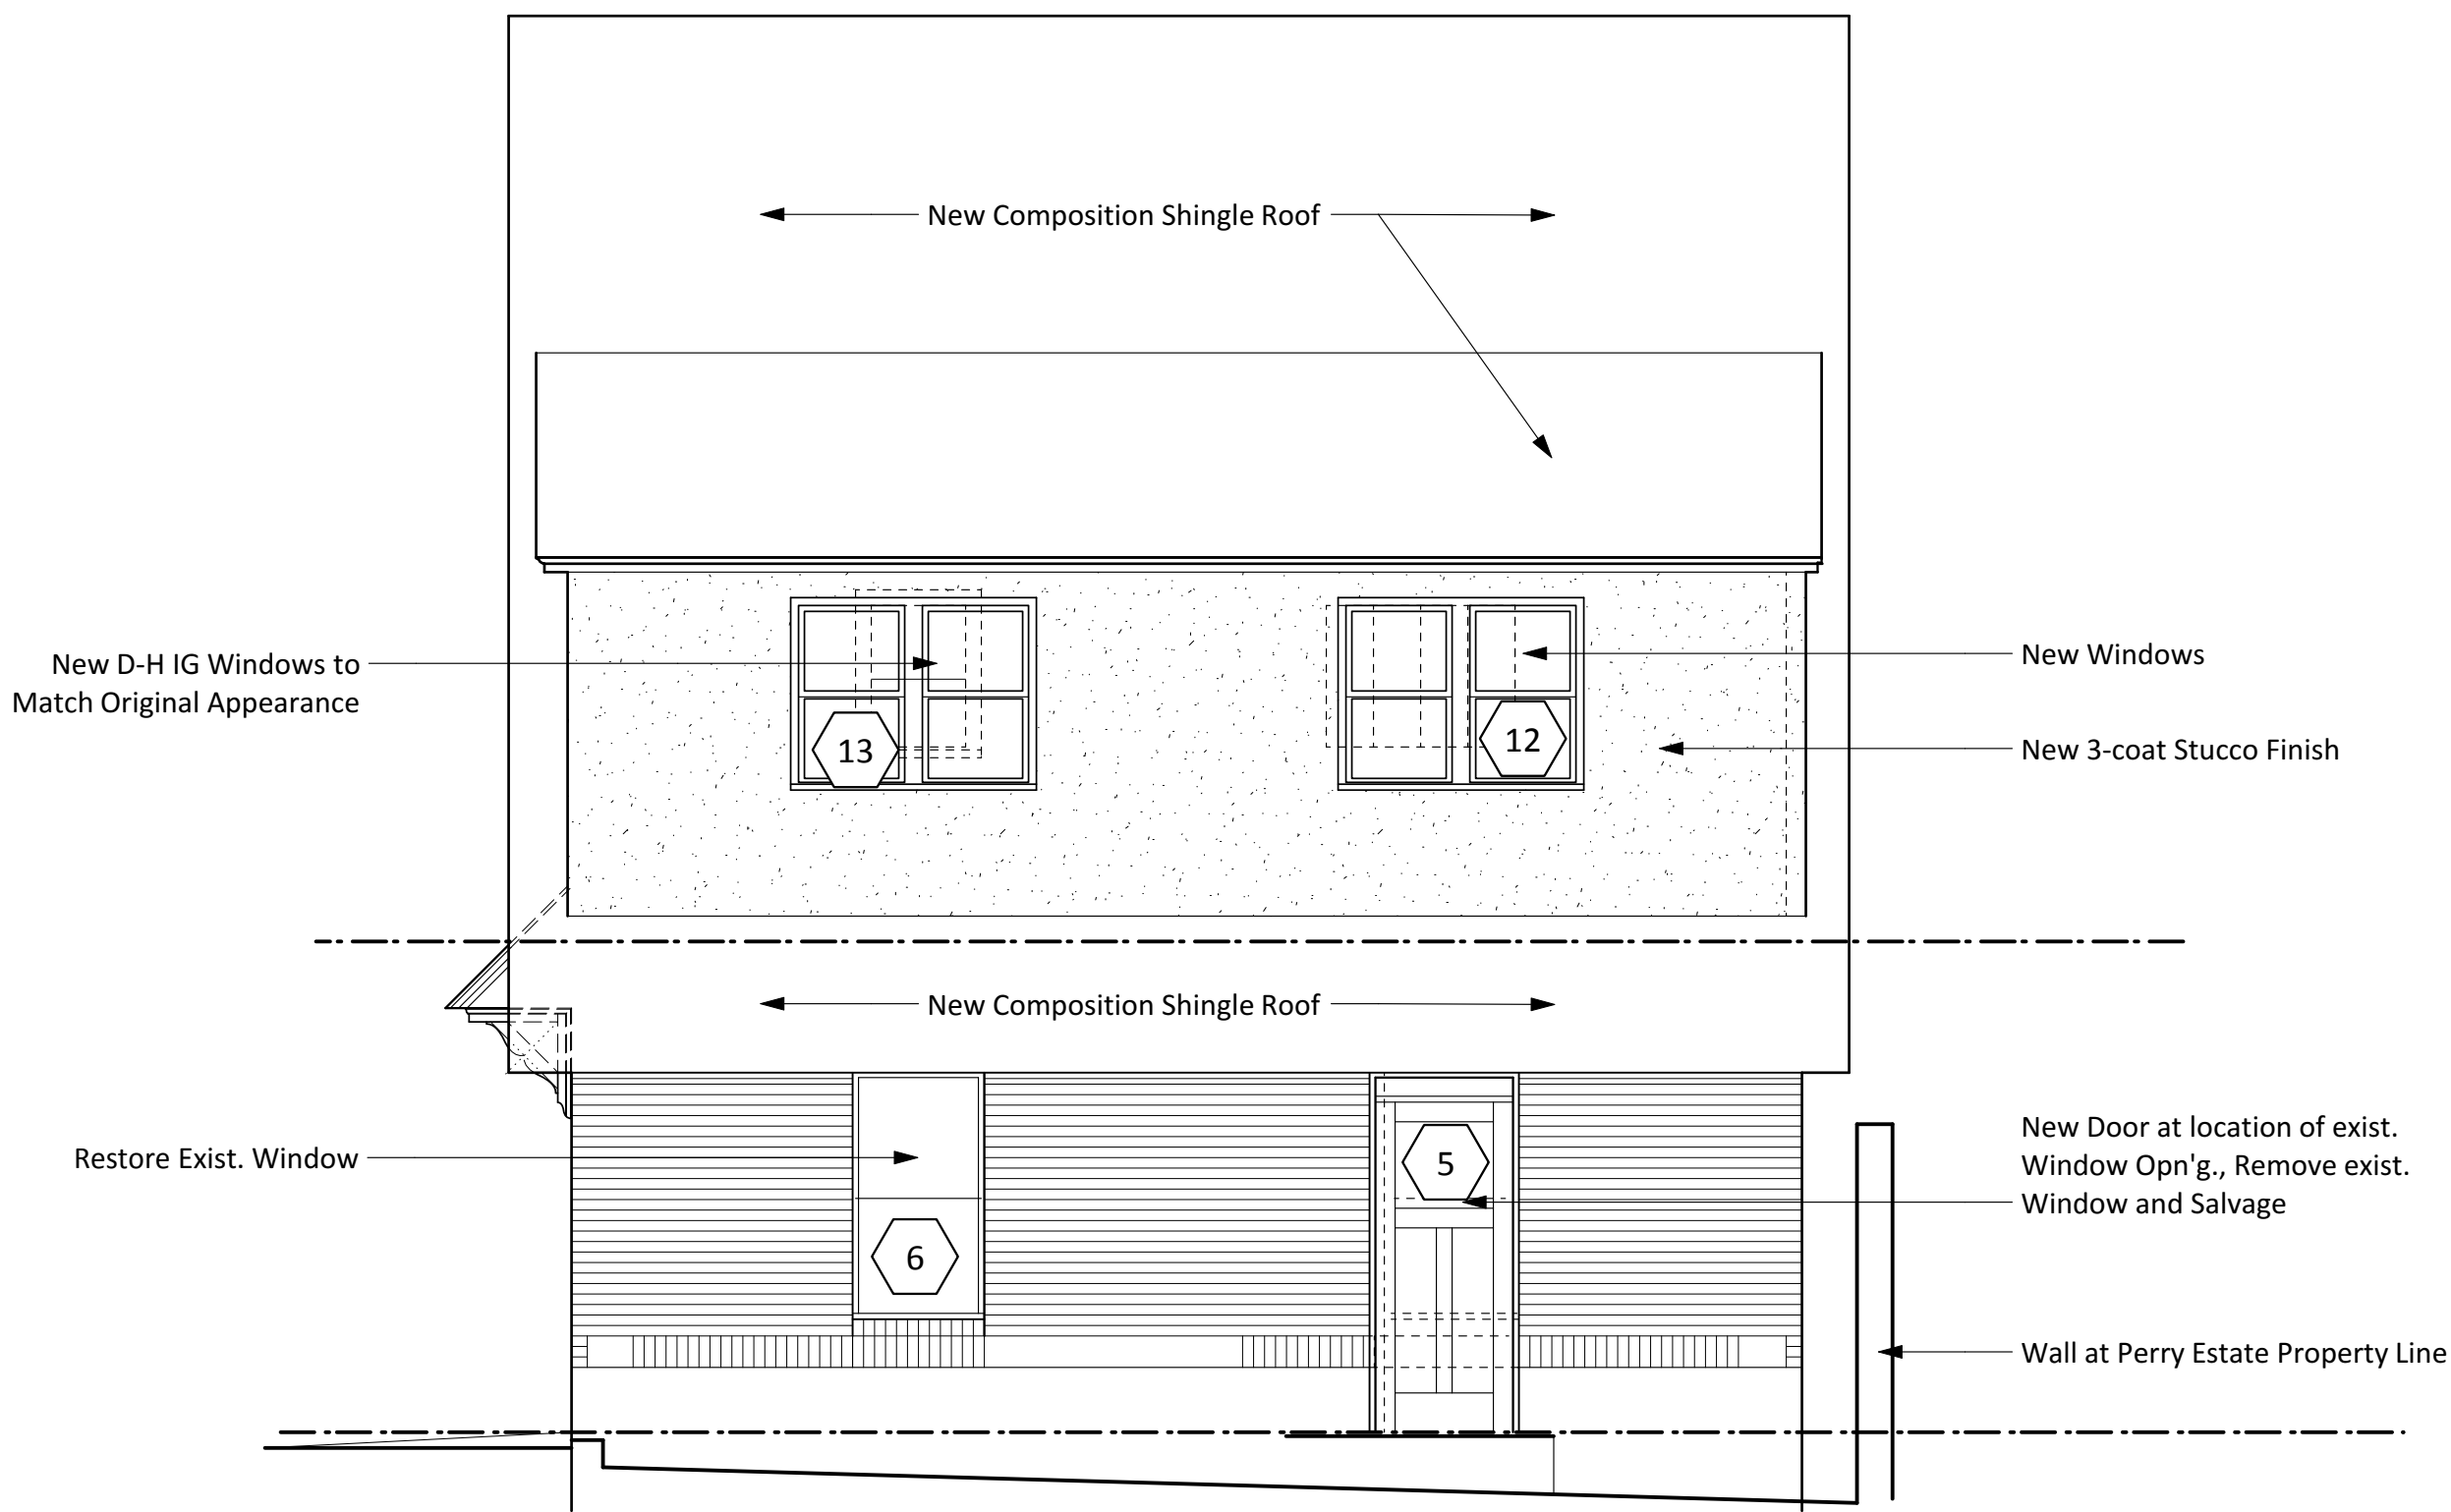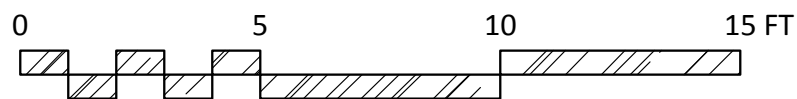


1 WEST ELEVATION  
Scale: 1/4" = 1'-0"




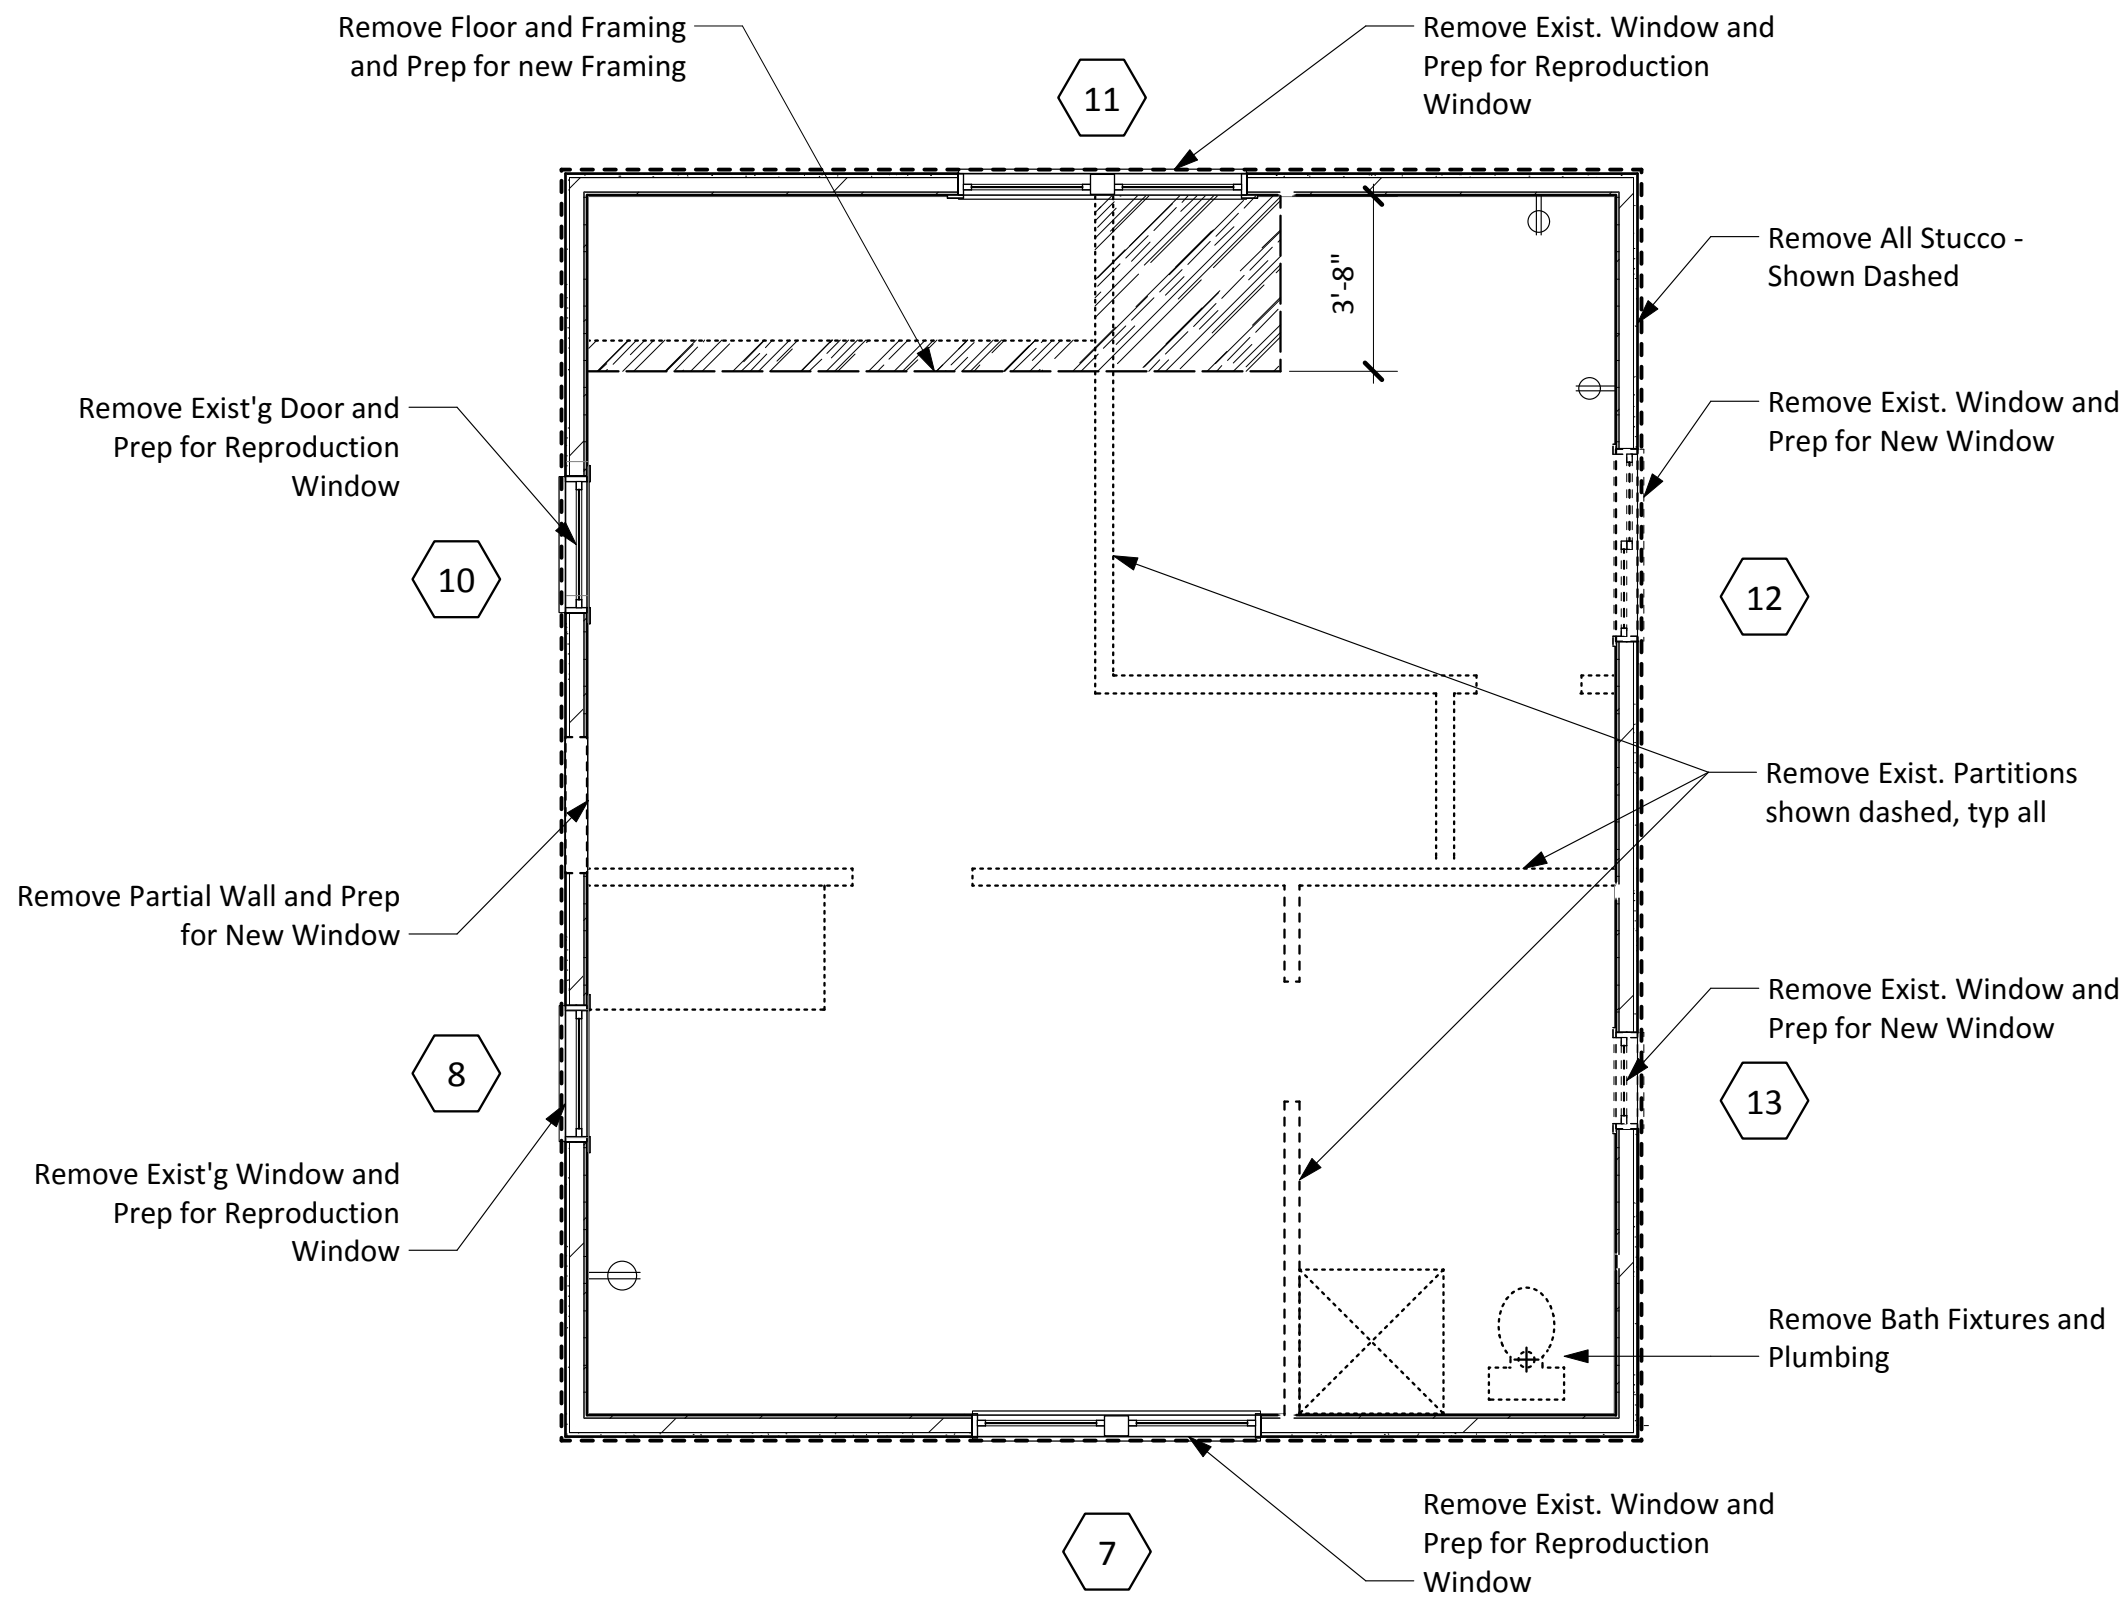


4 SECOND FLOOR - Demolition Plan  
Scale: 1/4" = 1'-0"

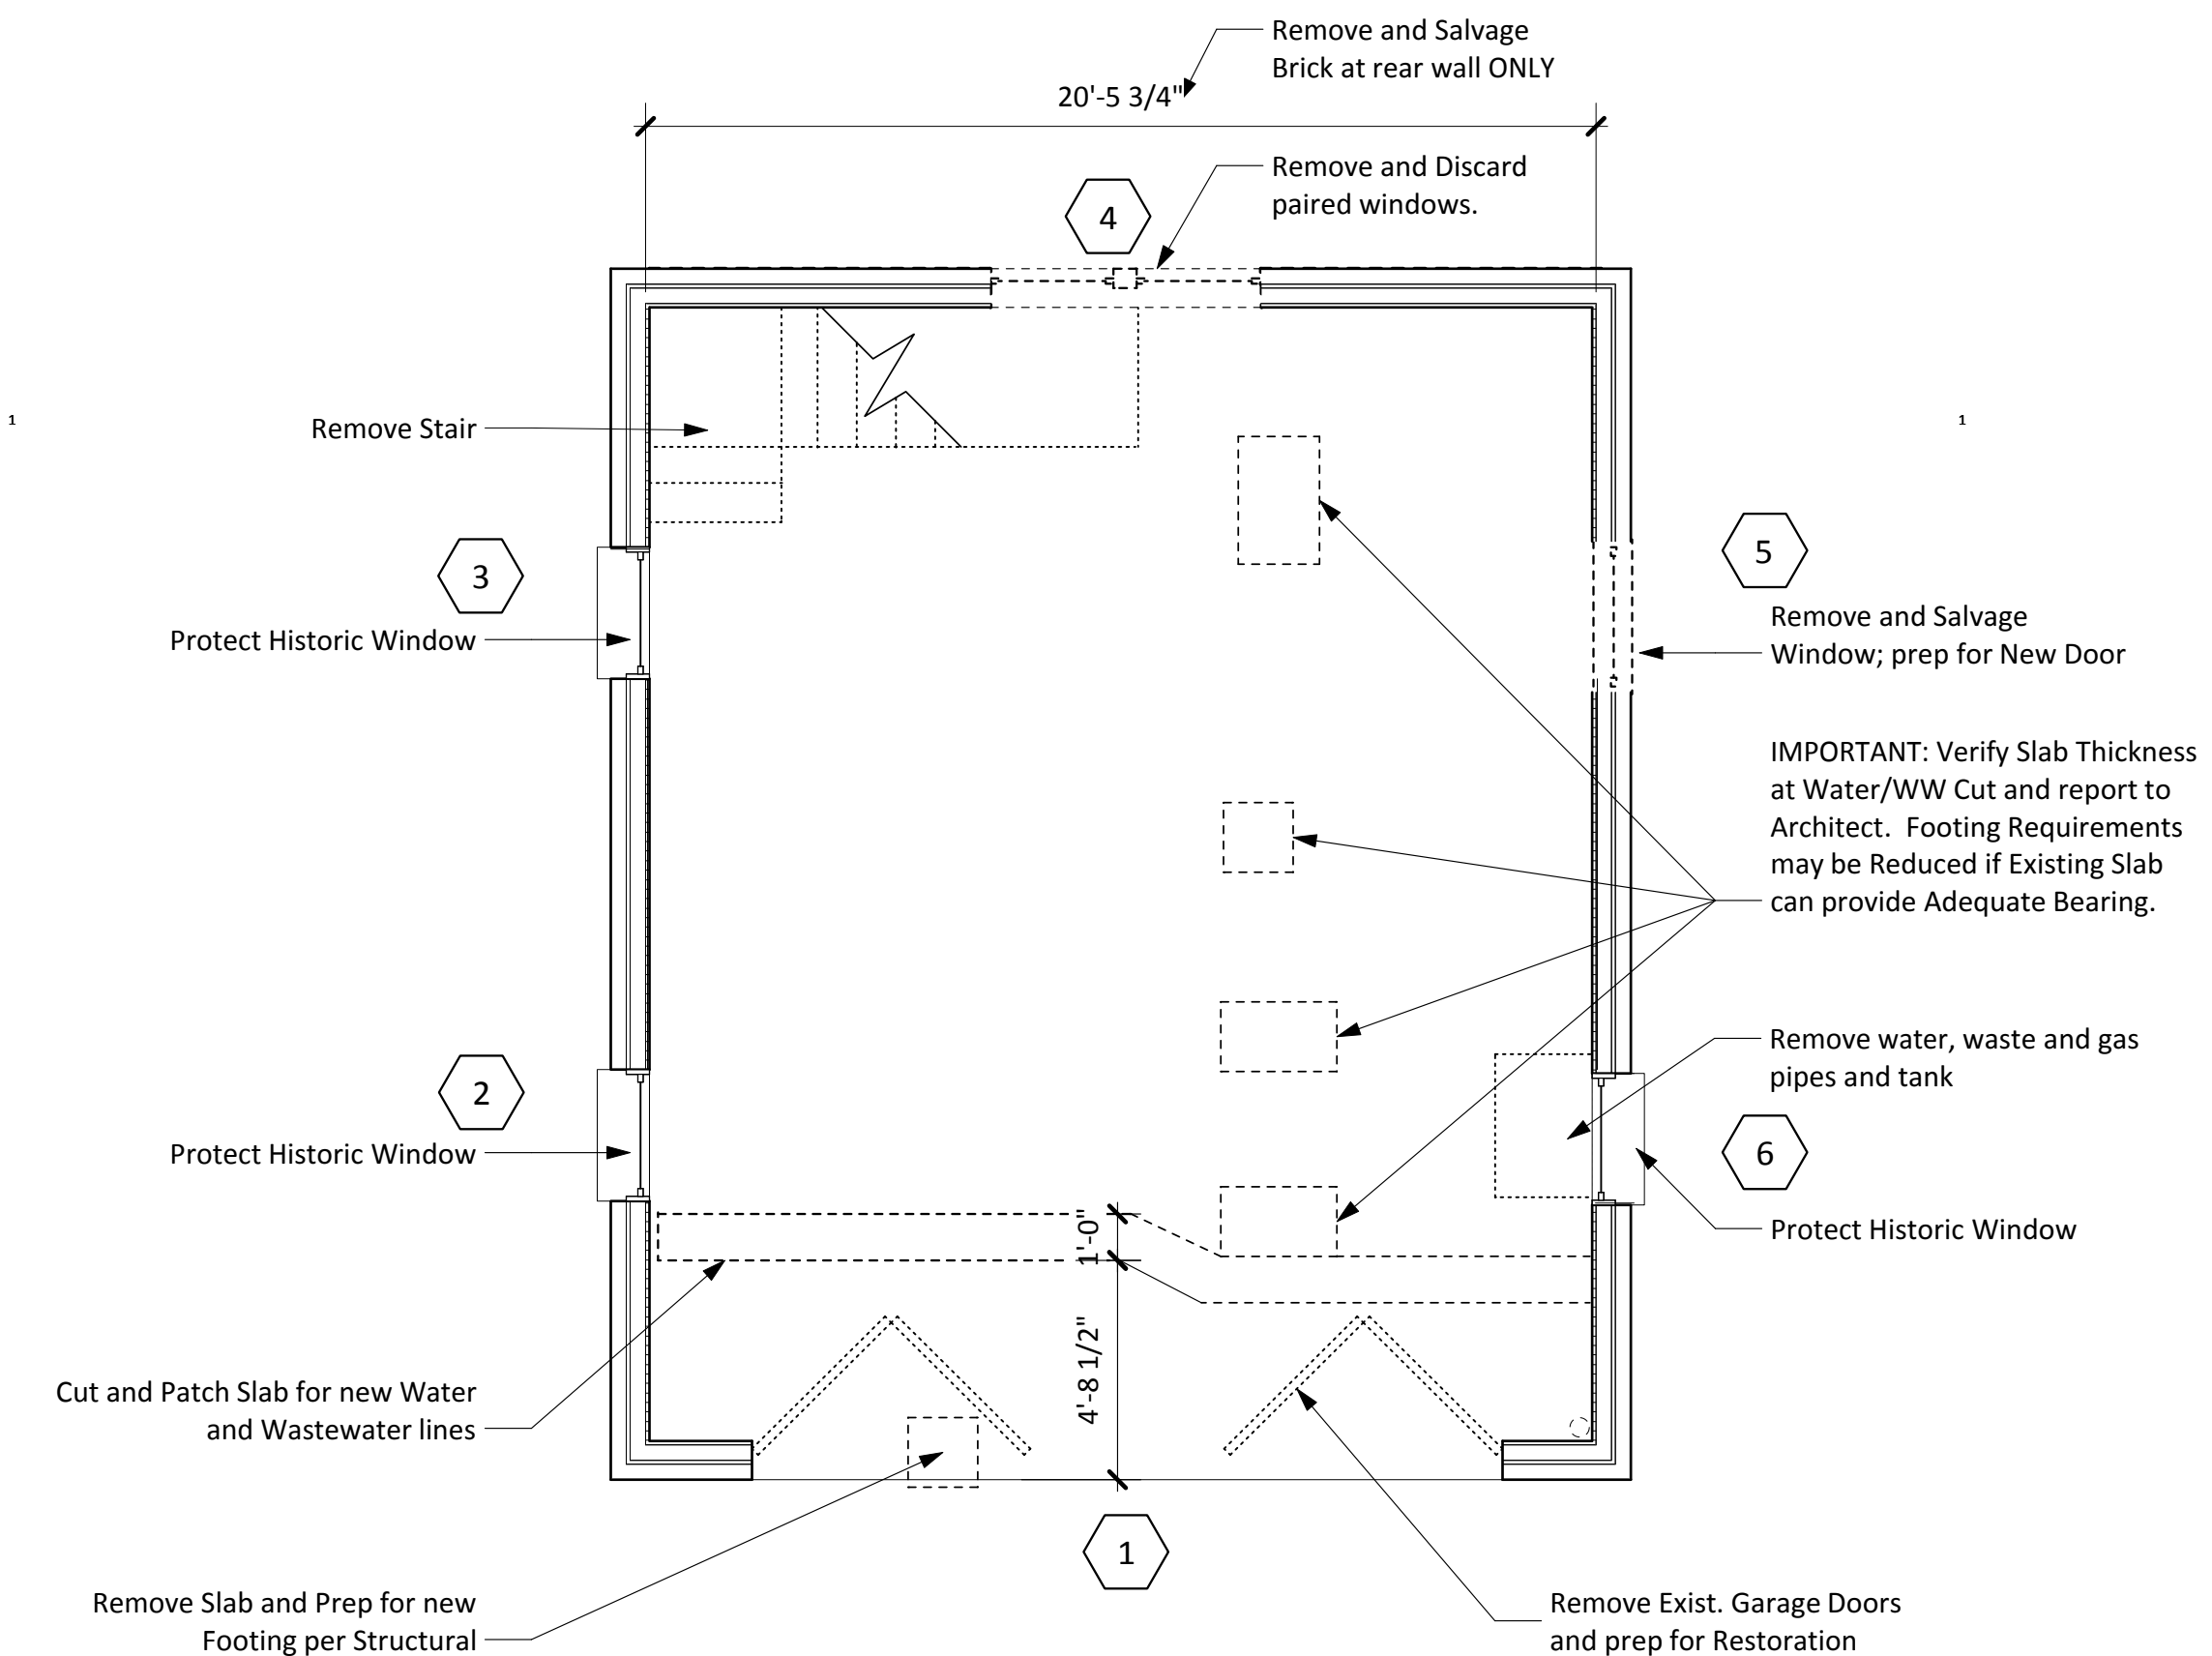

3 GROUND FLOOR - Demolition & Footing Work  
Scale: 1/4" = 1'-0"

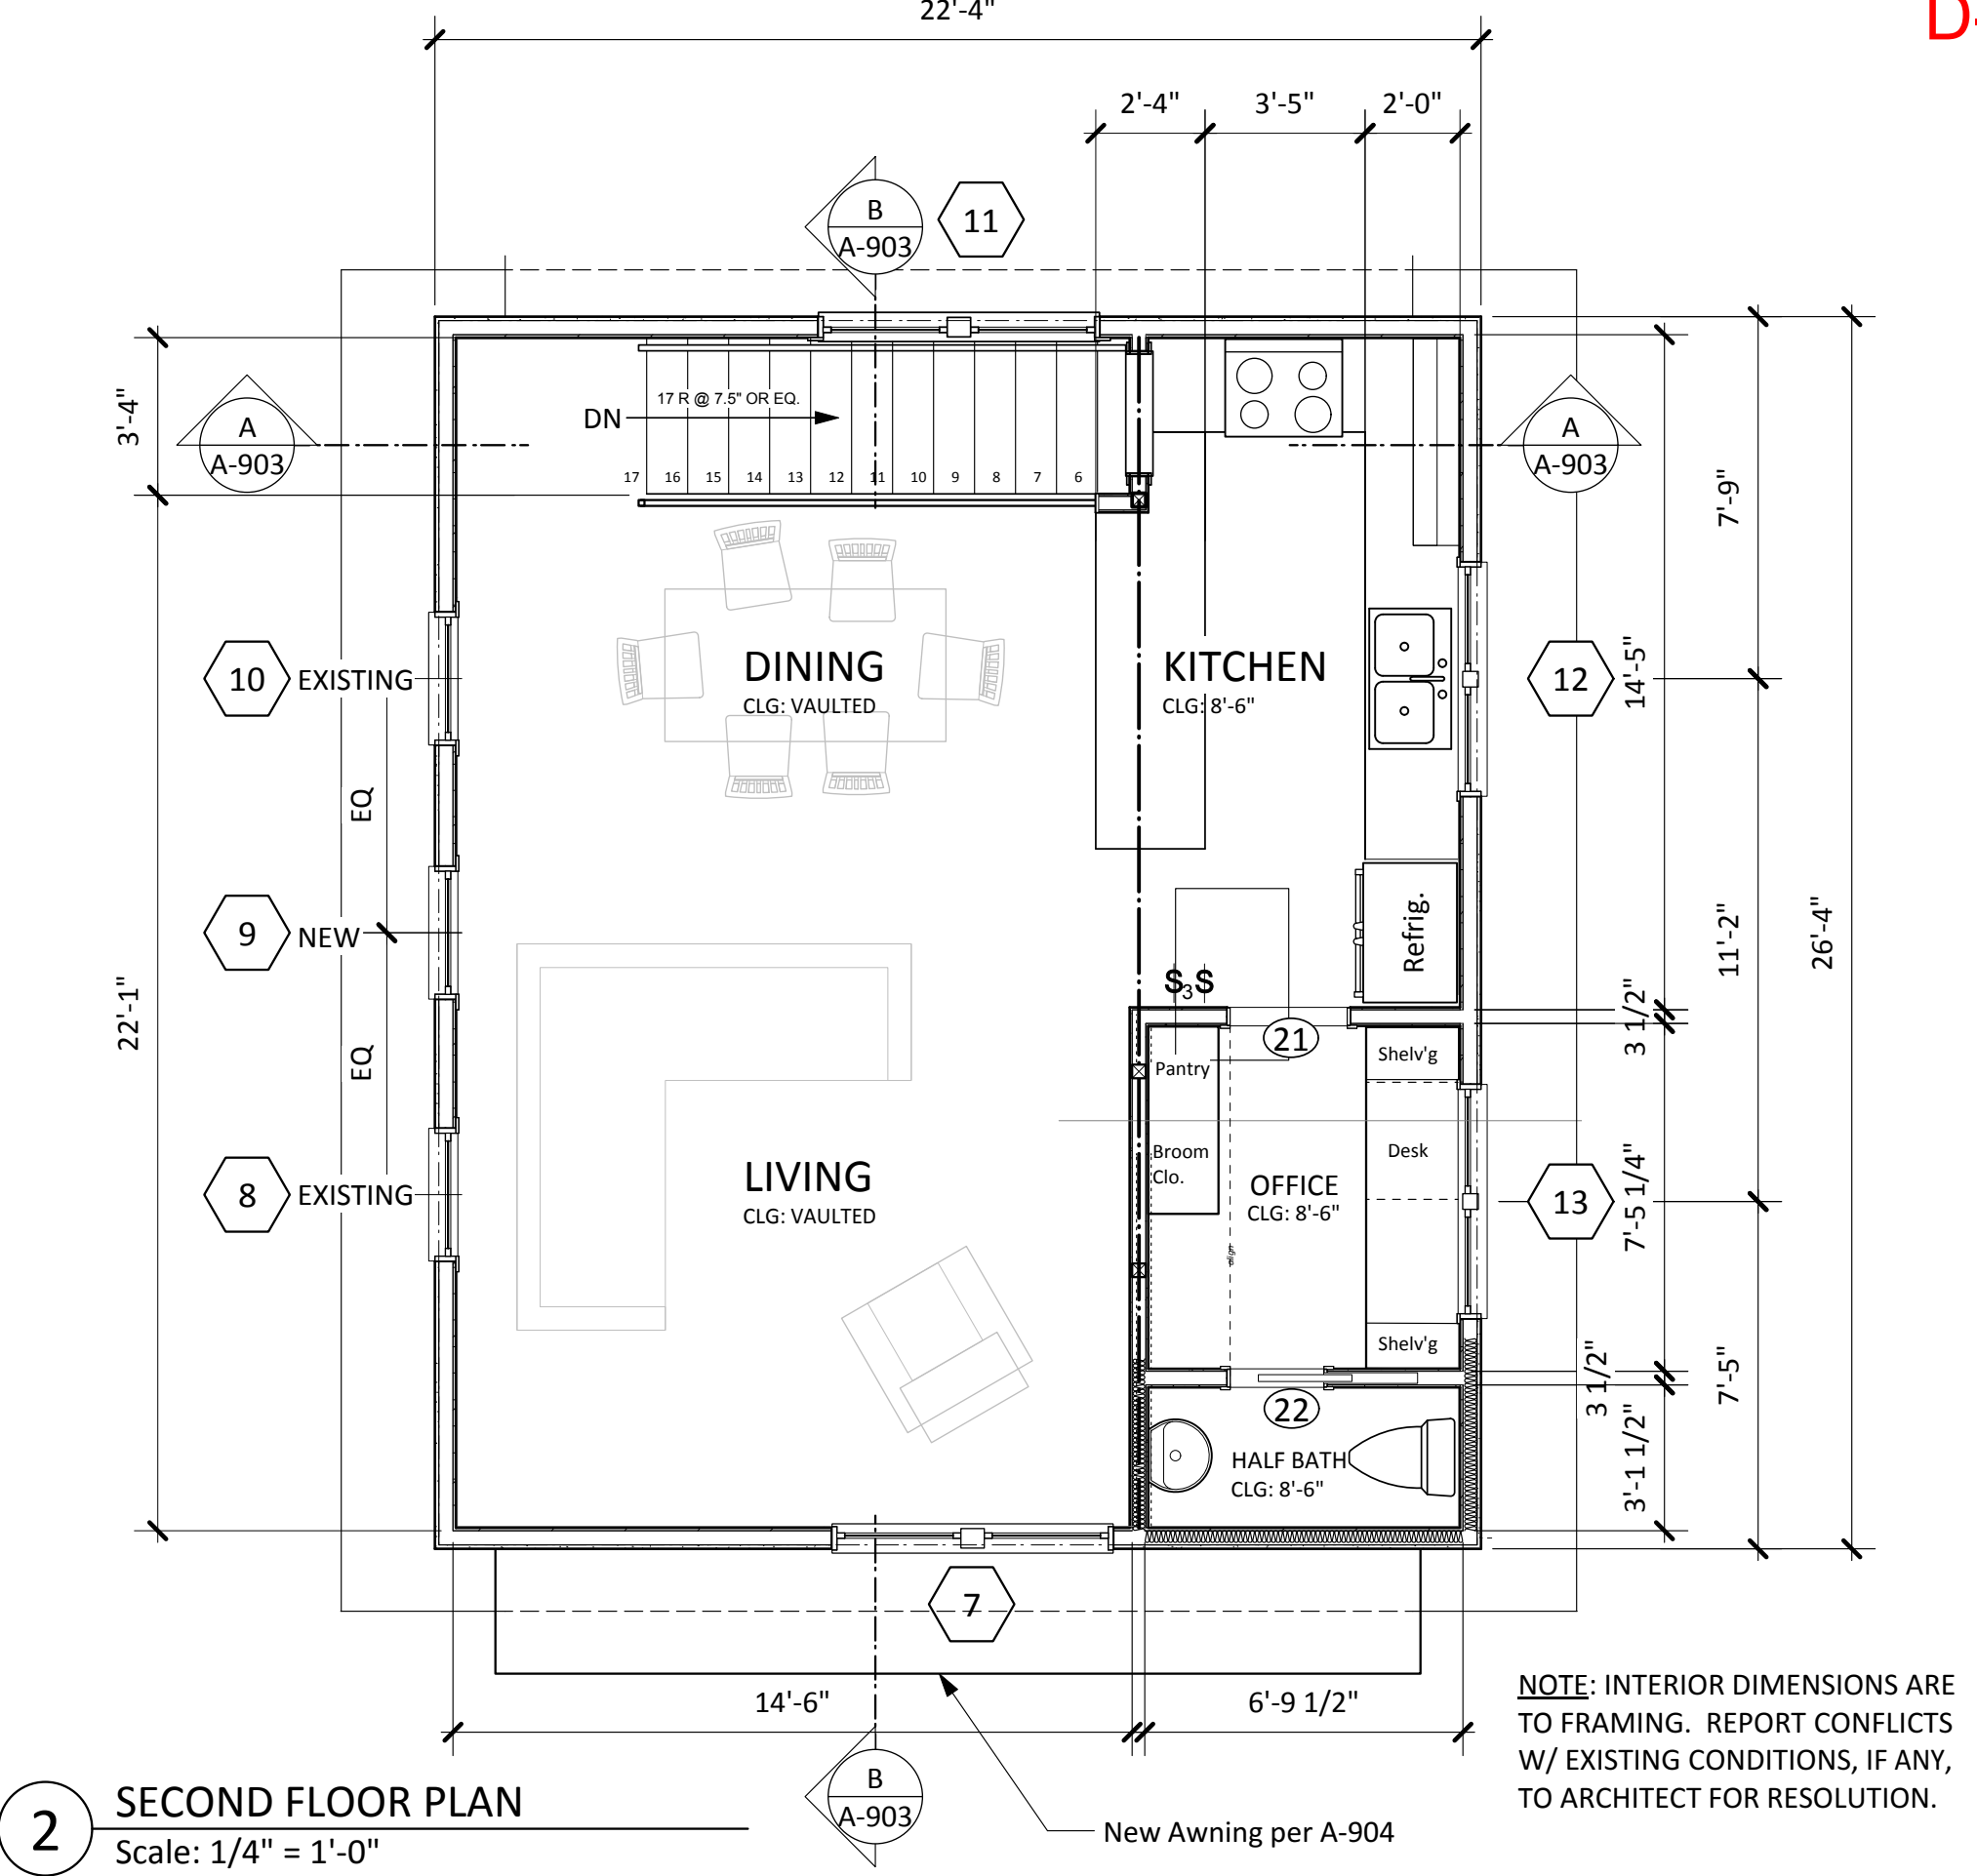

2 SECOND FLOOR PLAN  
Scale: 1/4" = 1'-0"

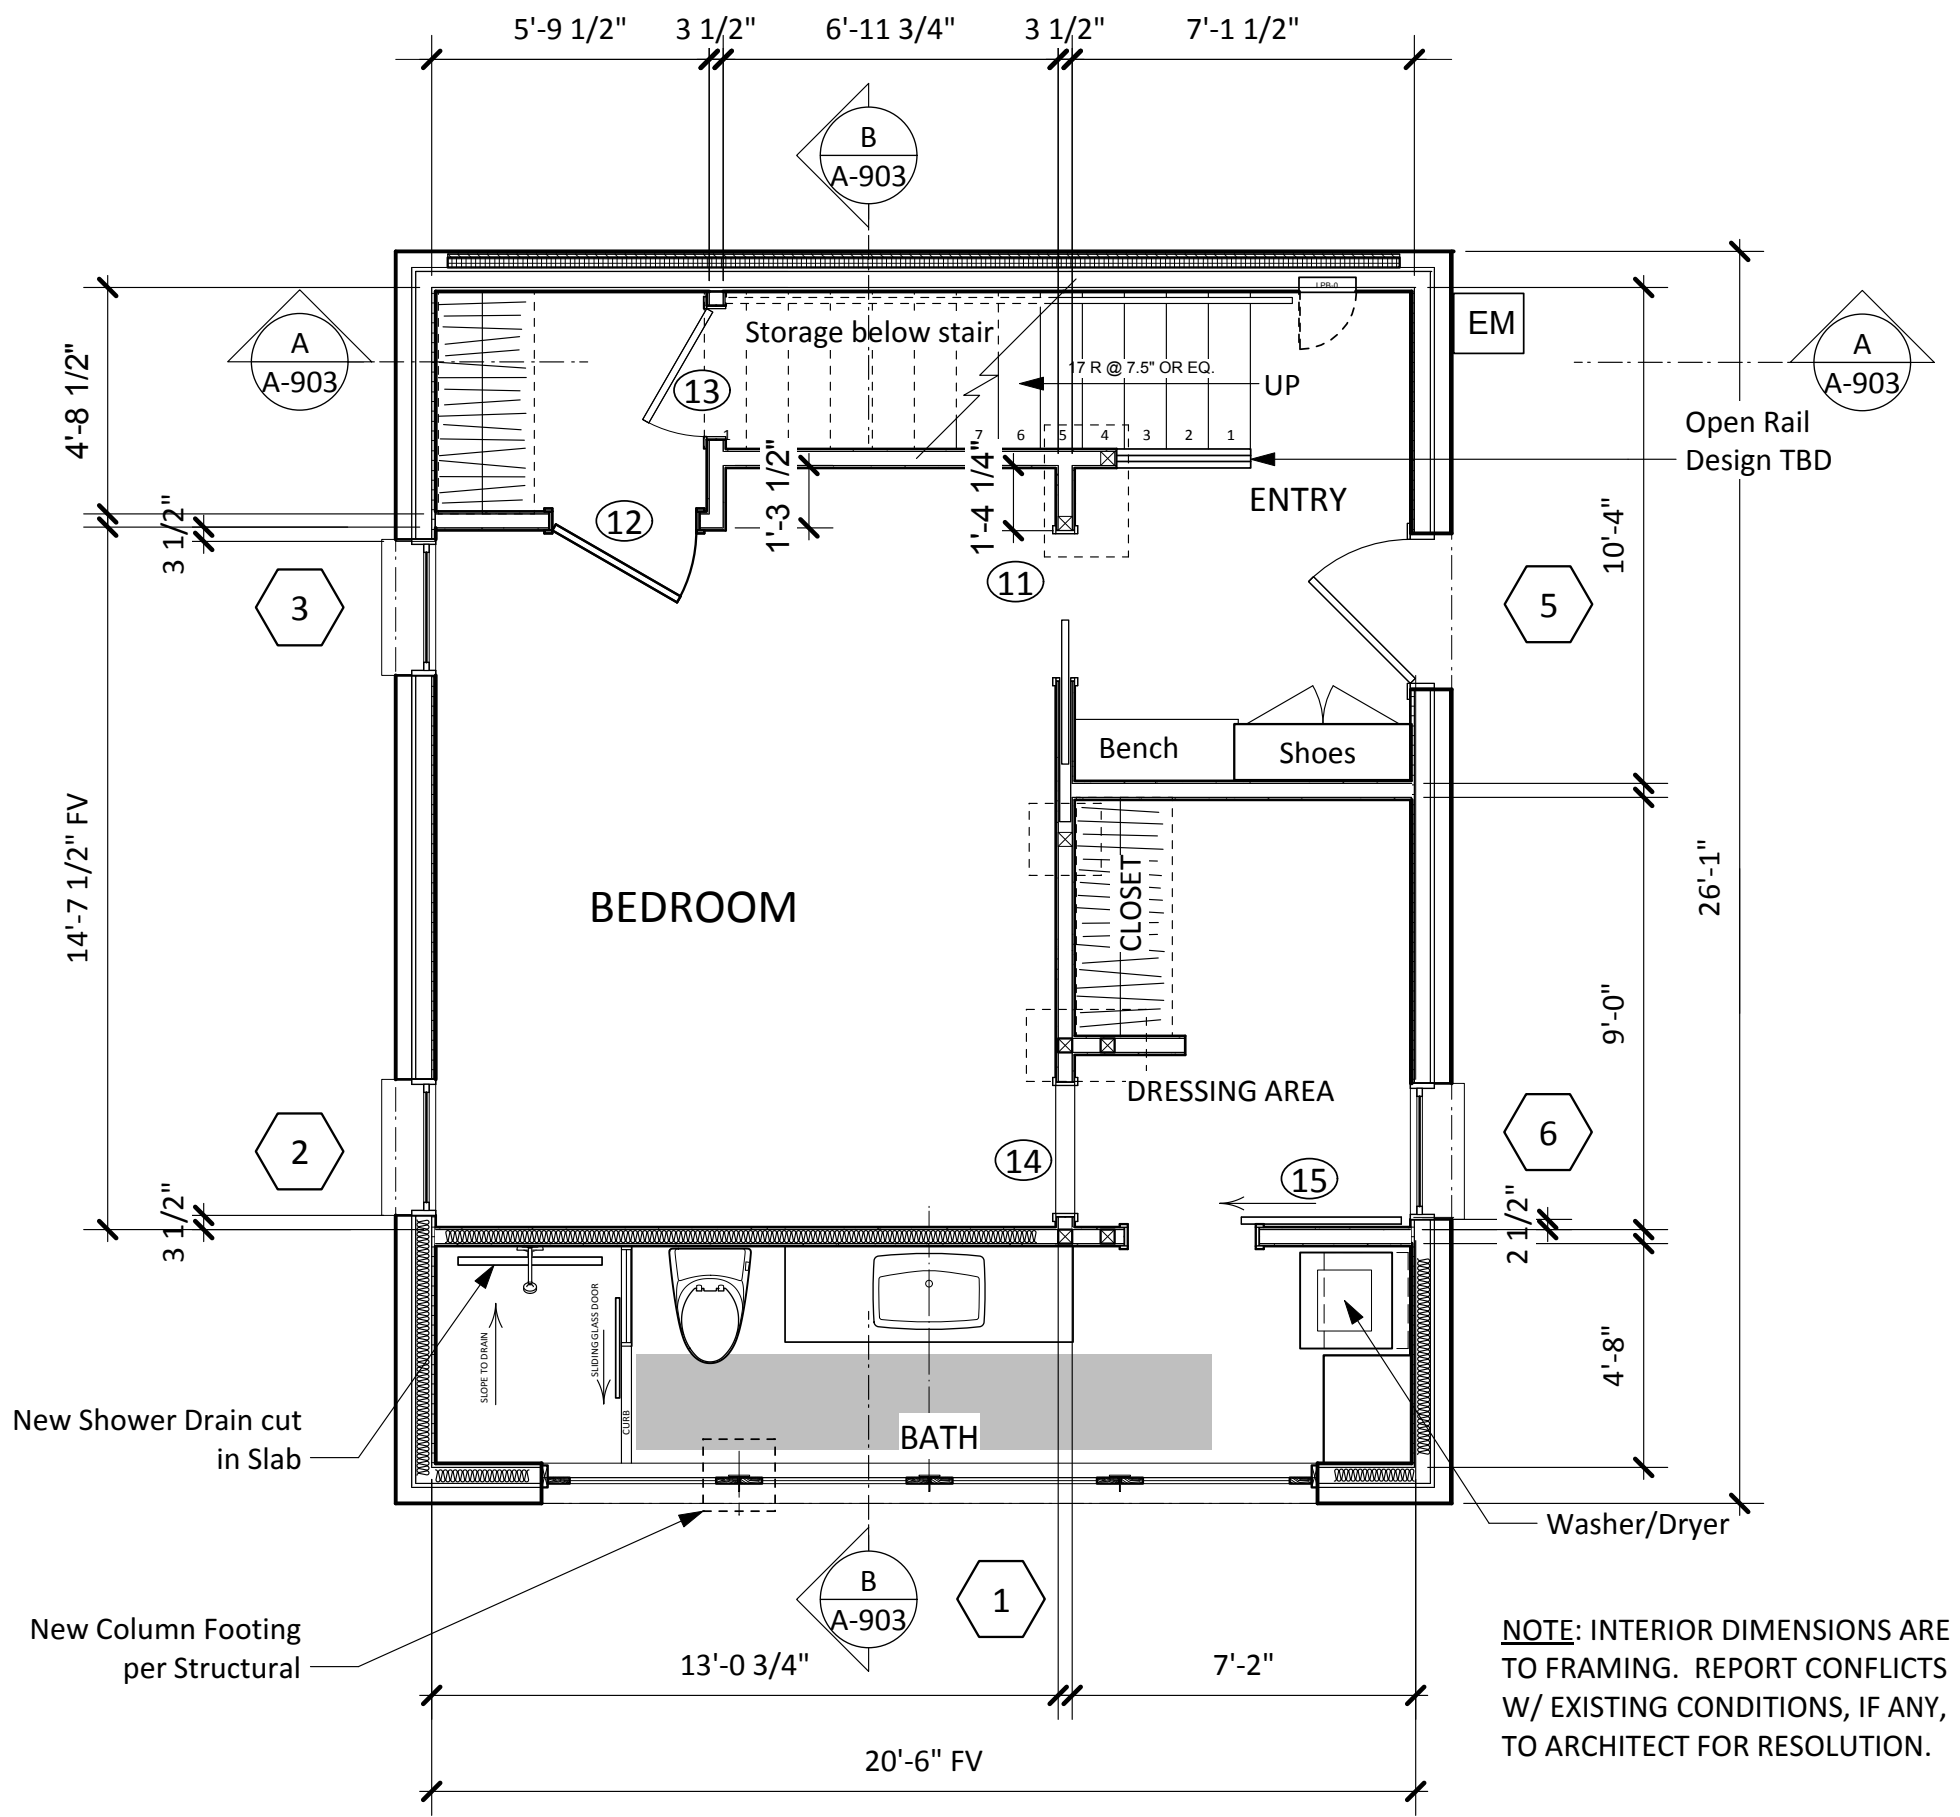

1 GROUND FLOOR PLAN  
Scale: 1/4" = 1'-0"