



File: O:\Green WTP\Drawings\PER Drawings\PAR Drawing-1.dwg Layout: Figure 1 Plotted: Jun 03, 2008 - 4:50pm

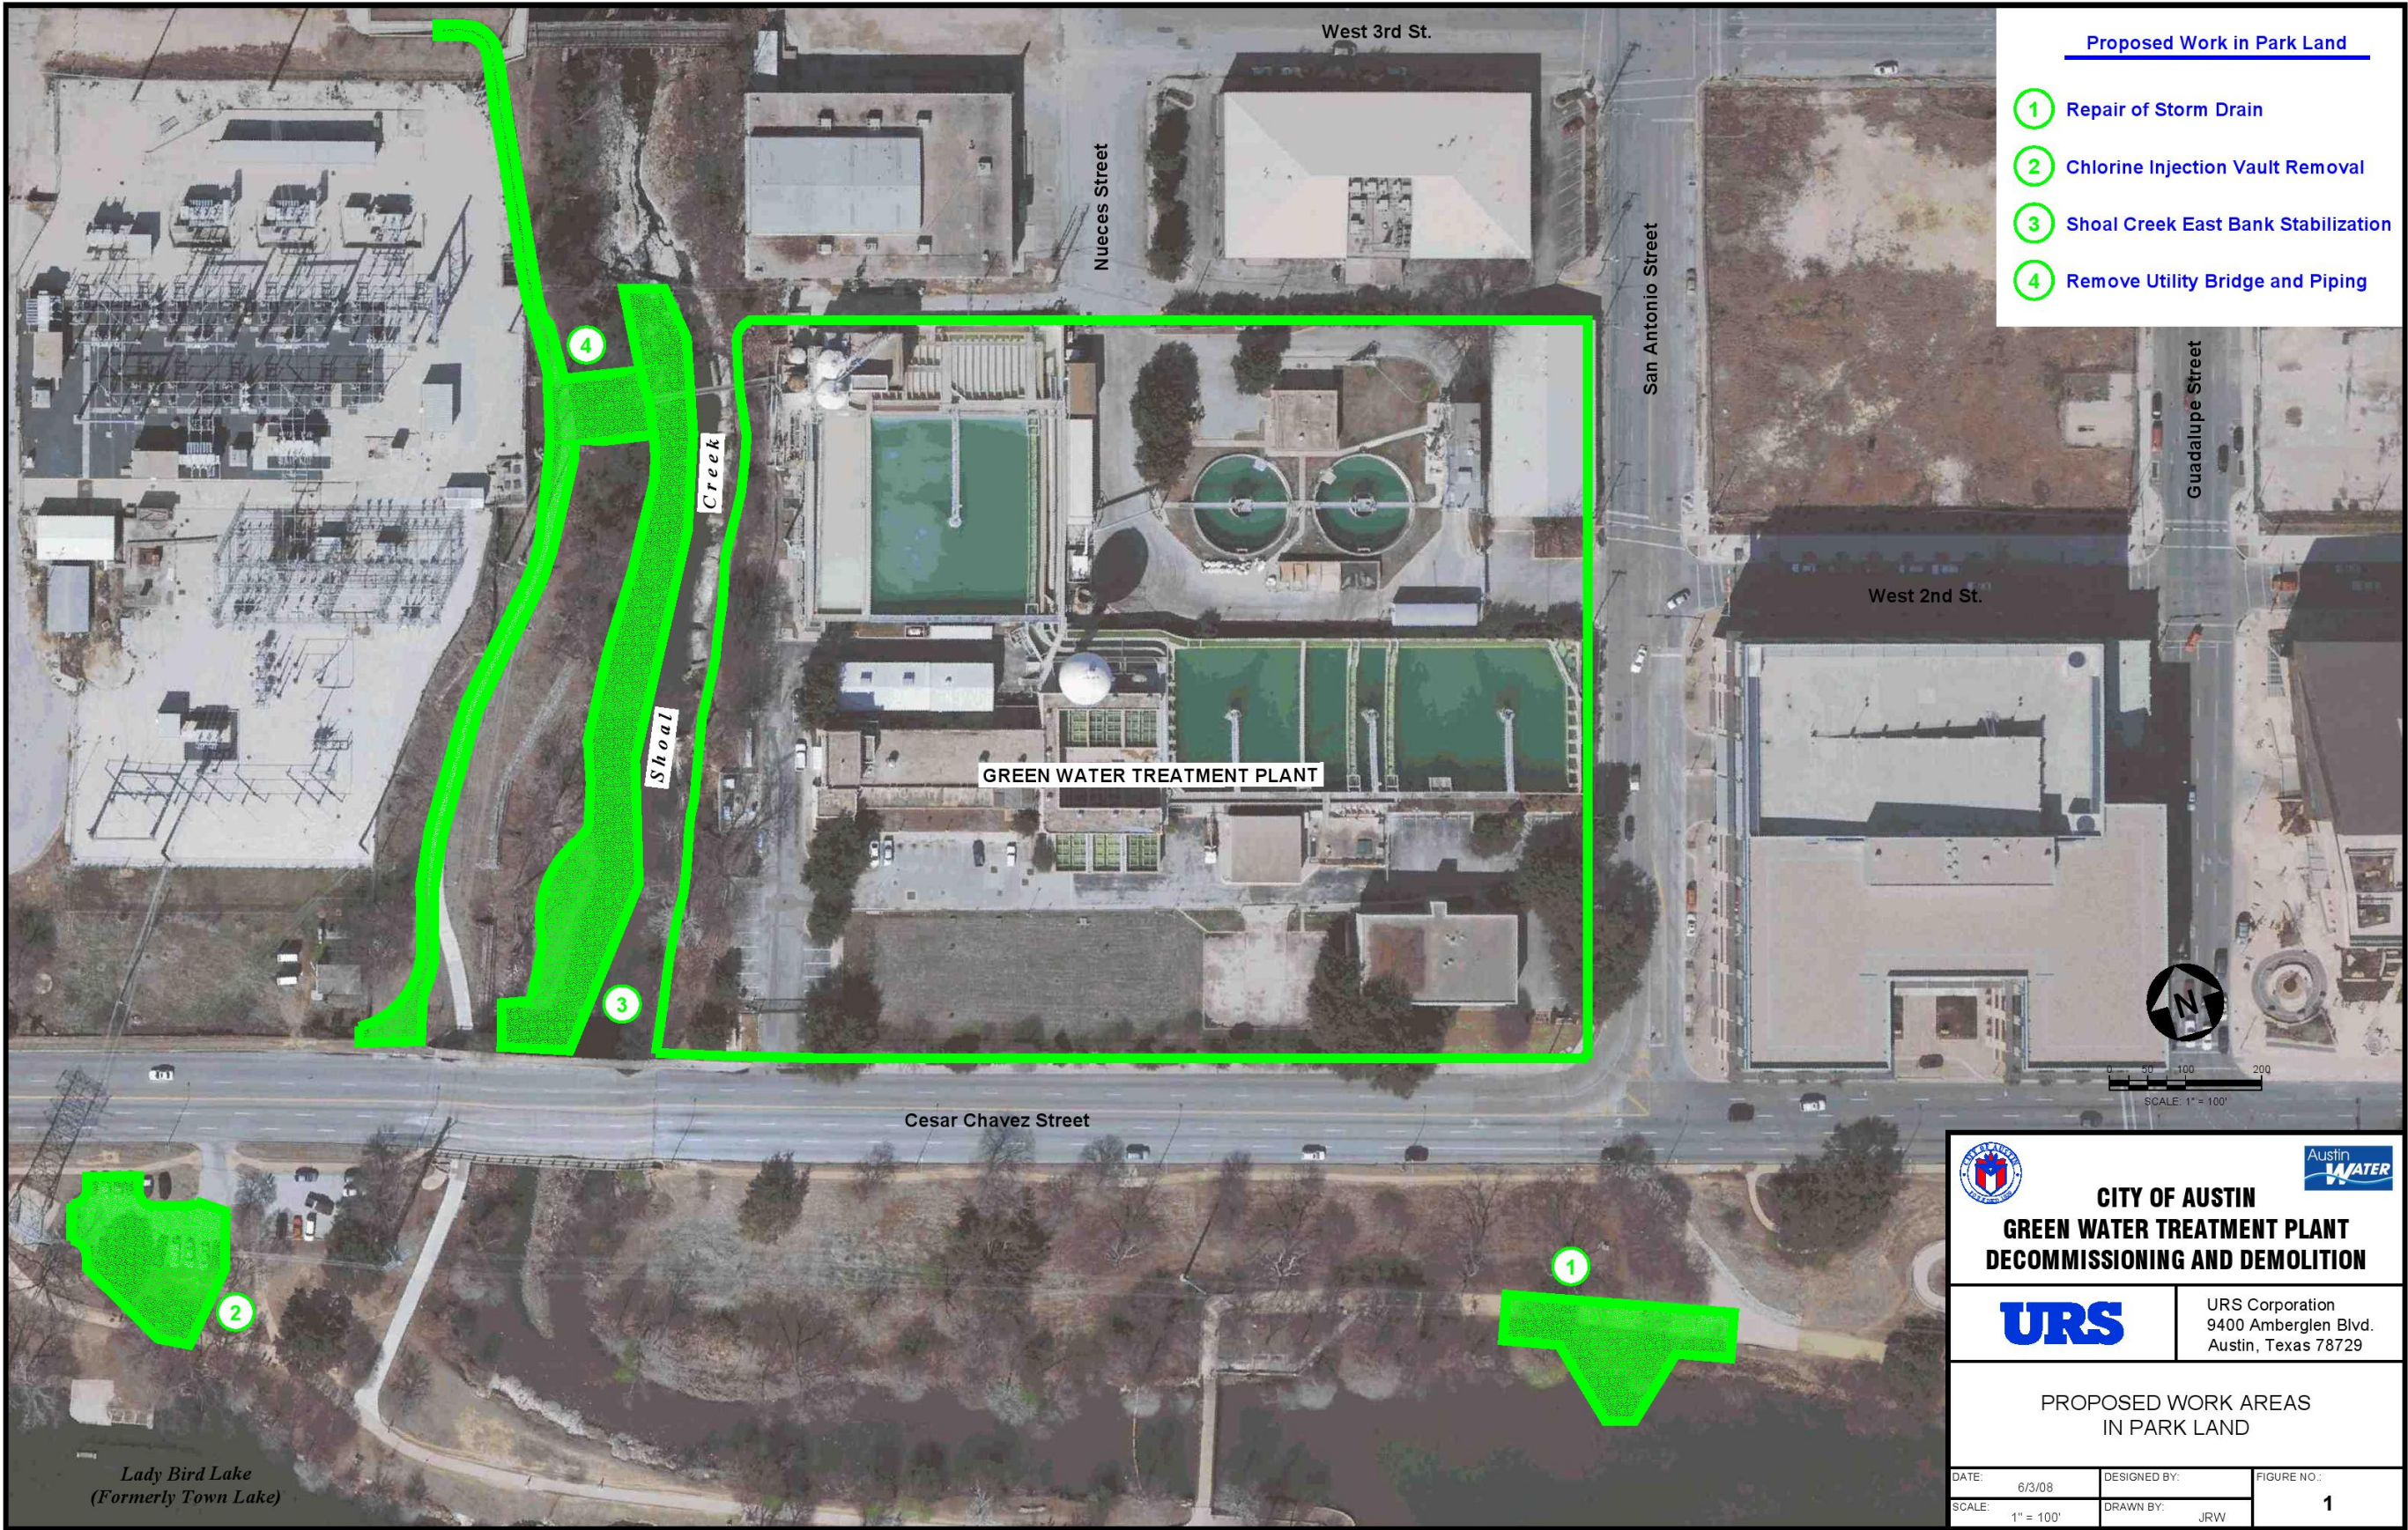

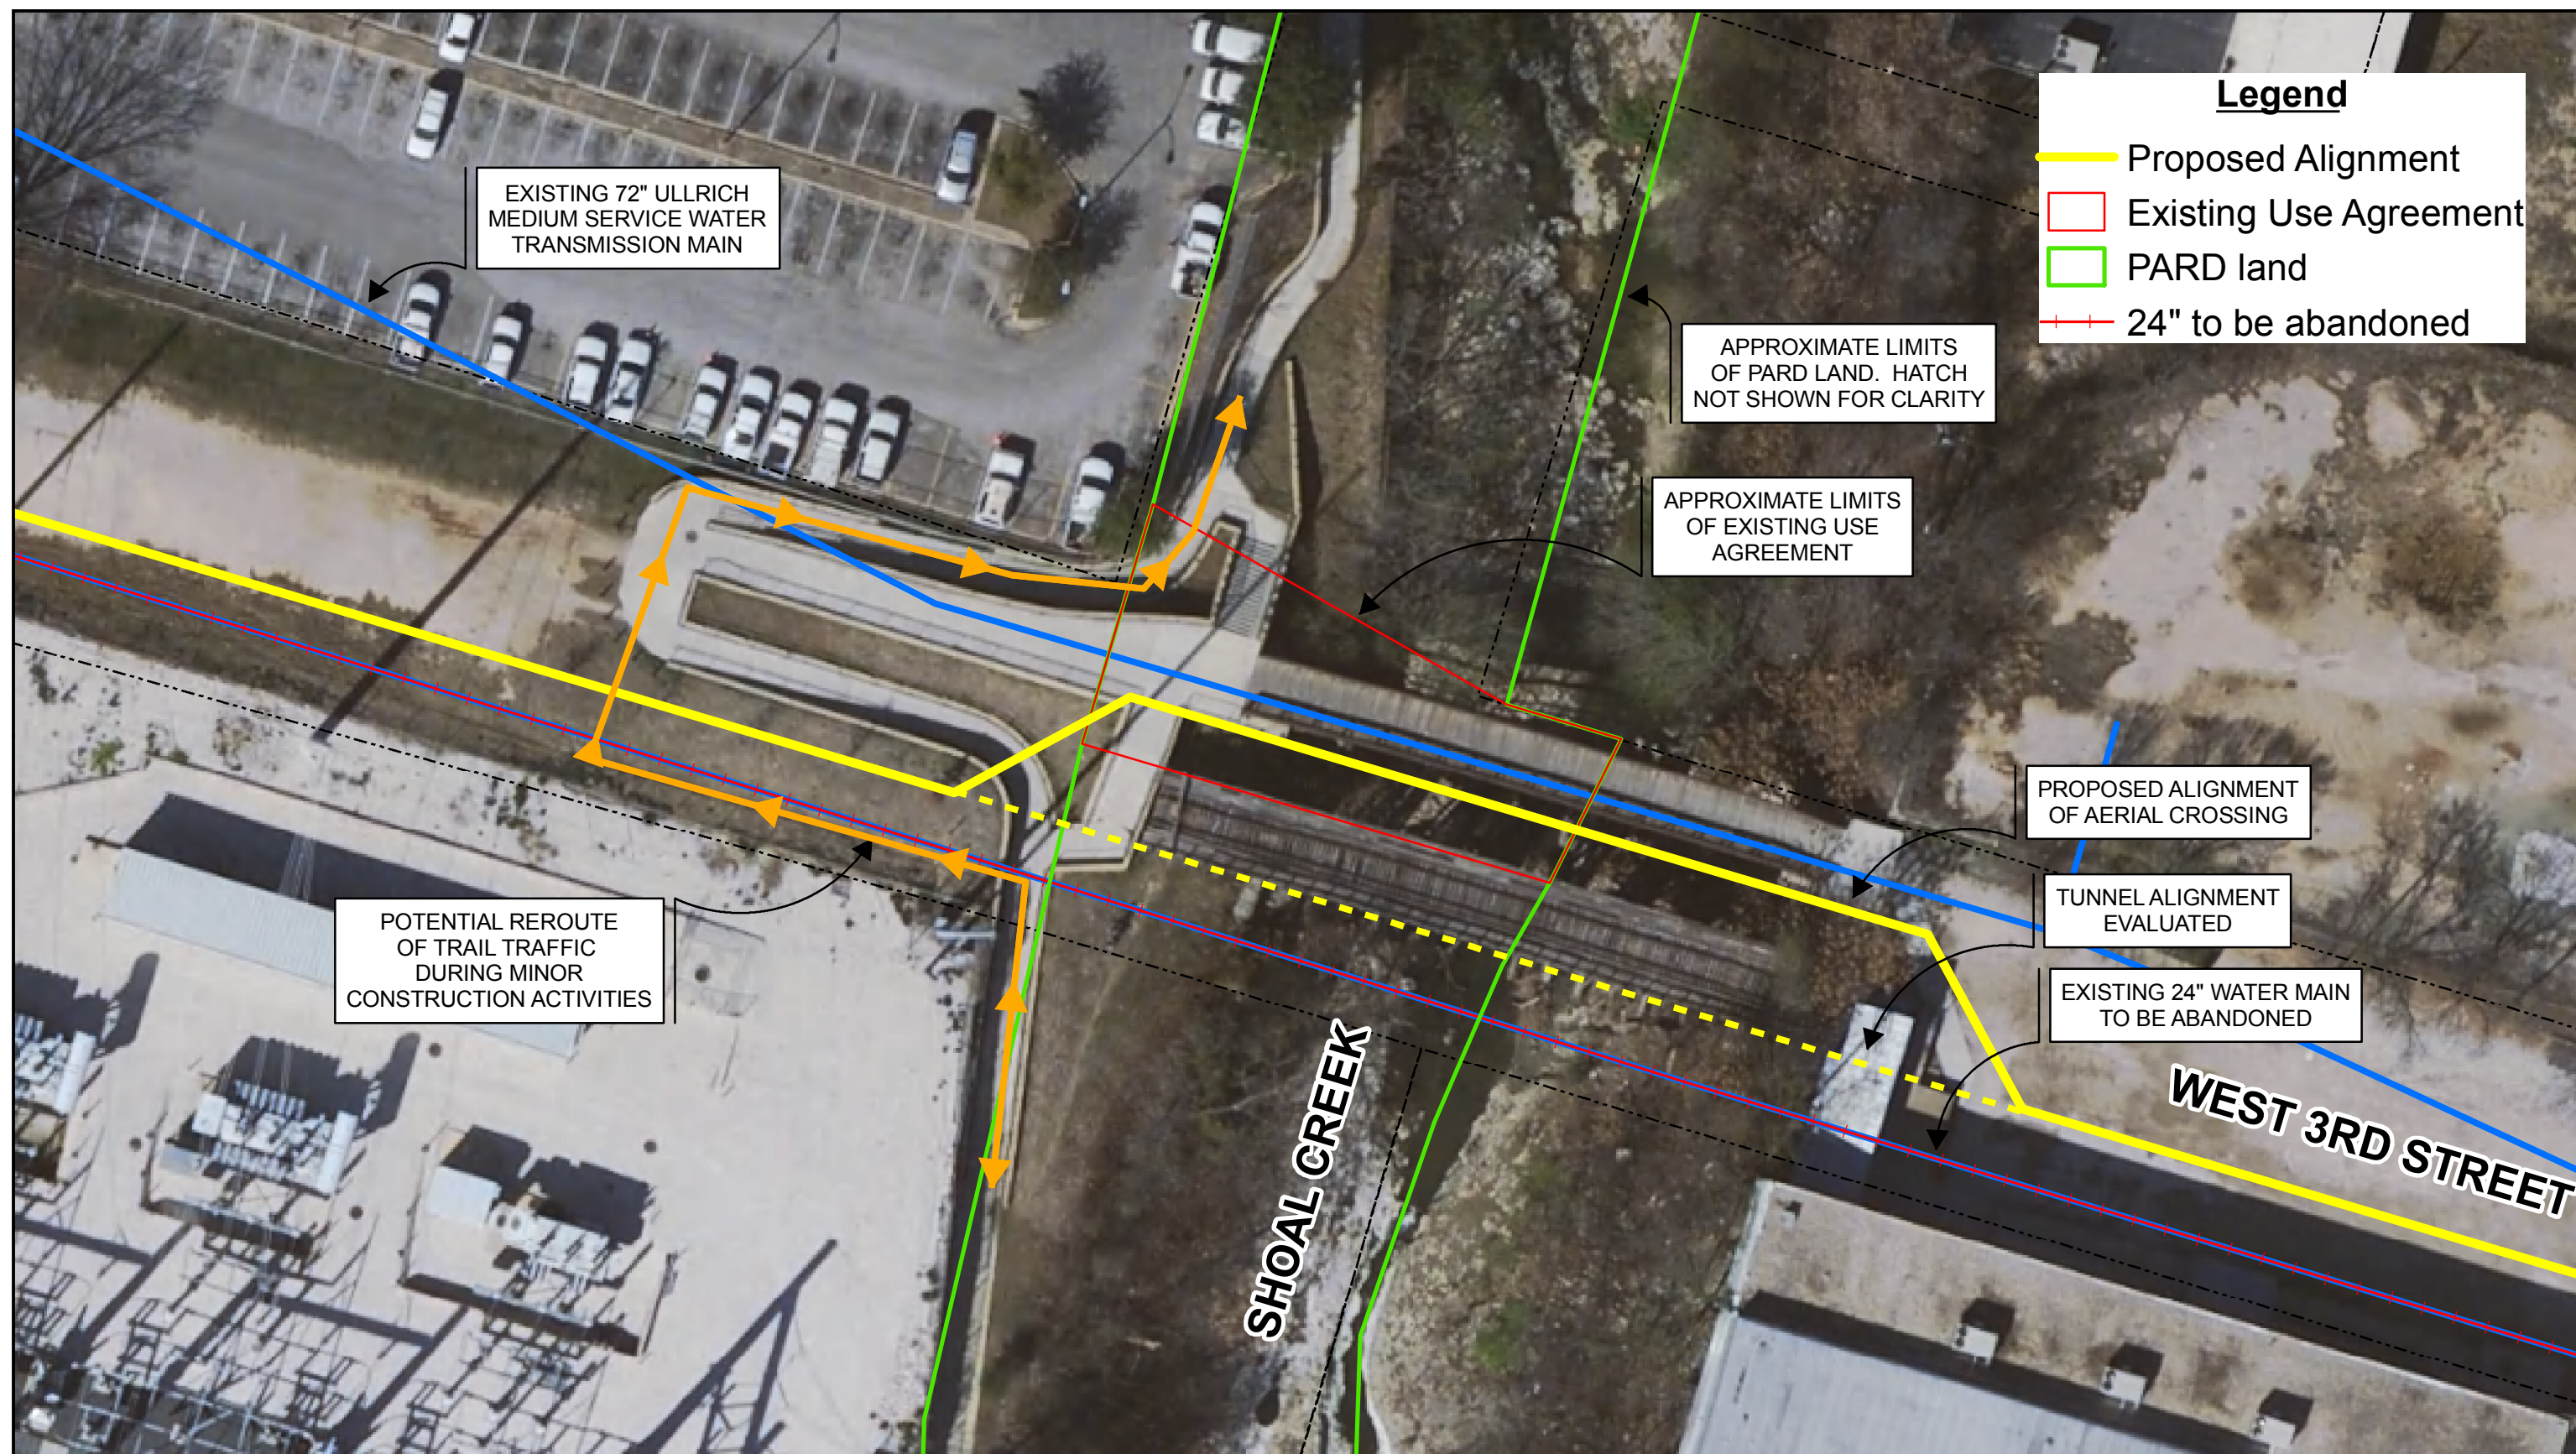

**GREEN WATER TREATMENT PLANT
DECOMMISSIONING - WATER TRANSMISSION
MAIN RELOCATION**



**FIGURE 2 - ENLARGED PLAN
AT CREEK CROSSING**