

ZONING CHANGE REVIEW SHEET

CASE: C814-06-0175.02 East Ave PUD

P. C. DATE: 2-24-2009

ADDRESS: 3400 N. IH 35 SVRD SB

AREA: 23.00 Acres

APPLICANT: East Avenue IG, L. P.
(Andy Sarwal)

AGENT: Alice Glaso Consulting
(Alice Glaso)

NEIGHBORHOOD PLAN AREA: Hancock

CAPITOL VIEW: No

WATERSHED: Boggy/Waller Creek

T.I.A.: No.

HILL COUNTRY ROADWAY: No

DESIRED DEVELOPMENT ZONE: Yes

ZONING FROM: PUD-NP

ZONING TO: PUD-NP

SUMMARY STAFF RECOMMENDATION:

Staff recommends an amendment to Planned Unit Development – Neighborhood Plan – PUD-NP for the East Avenue PUD to modify the setback along the North property line as shown on Exhibit “B”.

BASIS FOR RECOMMENDATION:

- 1. Zoning should promote a transition between adjacent and nearby zoning districts, land uses, and development intensities.*

While the East Avenue Planned Unit Development is exempt from external Compatibility Standards, reasonable consideration is being given to the single family development to the north with regards to setbacks and land use intensities.

PLANNING COMMISSION RECOMMENDATION:

The motion to approve staff's recommendation for PUD zoning; was approved on the Consent Agenda by Commissioner Mandy Dealey's motion, Commissioner Chris Ewen second the motion on a vote of 9-0.

DEPARTMENT COMMENTS:

The East Avenue Planned Unit Development is a twenty three acre PUD approved on March 26, 2007 by the City Council by Ordinance # 20070326-002. The proposed PUD is a mixed use development that includes single family condominiums, multi-family residential, retail/commercial and a hotel. The applicant submitted an *administrative* PUD amendment that called for three changes to the approved PUD plan. These three changes include the following:

1. Establish a new roadway cross-section for Concordia Avenue and the Concordia Avenue private drive extension.

2. Modify previously established alleyways within the PUD on Parcels B1 and B3.
3. Include additional architectural features on the eastern side of the East Avenue Development adjacent to IH 35 access road.

Further analysis of the roadway cross-section revealed that the proposed realignment of the alley on Parcel B3 also decreased the setback on the north property line of the proposed PUD. On the approved plan for the PUD, Parcel B3 shows a twenty foot alley (20') with a five foot setback (5') for a total of twenty five feet (25') between the proposed structure on Parcel B3 and the single family dwellings to the north. Also depicted on the PUD plan is a "buildable area limit" for parcel B3. In the second amendment, the applicant is proposing the realignment of the alley to no longer be adjacent to the north property line and to run in between the two townhome structures, thereby reducing the setback and moving outside of the "buildable area limit". The PUD is exempt from external Compatibility Standards. Since Compatibility Standards are waived for the PUD, and had the plan not depicted a "buildable area limit", the development could have come to within five feet (5') of the property line similar to that of Parcel B1 to the Northeast. The applicant is proposing a new setback of fifteen feet, seven inches (15'7") adjacent to the single family residences to the north. Moving the alley away from the single family dwellings will eliminate the potential of noise from vehicles, both private and public such as trash trucks while still providing adequate open space between the PUD and the single family residential uses to the north.

EXISTING ZONING AND LAND USES:

	ZONING	LAND USES
SITE	PUD-NP	Mixed Use/Residential - Commercial
NORTH	SF-3-CO-NP	Single Family Residential
SOUTH	PUD-NP	Saint David's Medical Center
EAST	CS-MU-CO-NP	Office/Restaurant
WEST	MF-4-NP	Multi-Family

CASE HISTORIES:

CASE NUMBER	REQUEST	PLANNING COMMISSION	CITY COUNCIL
C814-06-0068 St. David's	From GO-MU-NP, CS-NP & GR-CO-NP to PUD-NP	Approved PUD-NP [Vote: 6-2]	Approved PUD-NP [Vote: 7-0]
C14-95-0004 E. 32 nd St.	From MF-4 to GO	Approved GO [Vote: 7-0]	Approved GO [Vote: 5-0]

NEIGHBORHOOD ORGANIZATION:

- Mueller Neighborhoods Coalition
- Homeless Neighborhood Assoc.
- Upper Boggy Creek Neighborhood Planning Team
- Pointe Condo HOA
- Cherrywood Neighborhood Assoc.
- Anberly Airport Assoc.
- North Austin Neigh. Alliance
- C.A.N.P.A.C.
- Austin Neighborhood Council

SCHOOLS:

Lee Elementary School
Kealing Middle School
McCallum High School

SITE PLAN COMMENTS RECEIVED:

Site plan comments are cleared.

TRANSPORTATION COMMENTS RECEIVED:

Transportation comments are cleared

CITY COUNCIL DATE: 03/26/09


ACTION: Postponed to 4/23/09

ORDINANCE READINGS: 1ST 2ND 3RD

ORDINANCE NUMBER:


CASE MANAGER: Clark Patterson
Clark.patterson@ci.austin.tx.us

PHONE: 974-7691

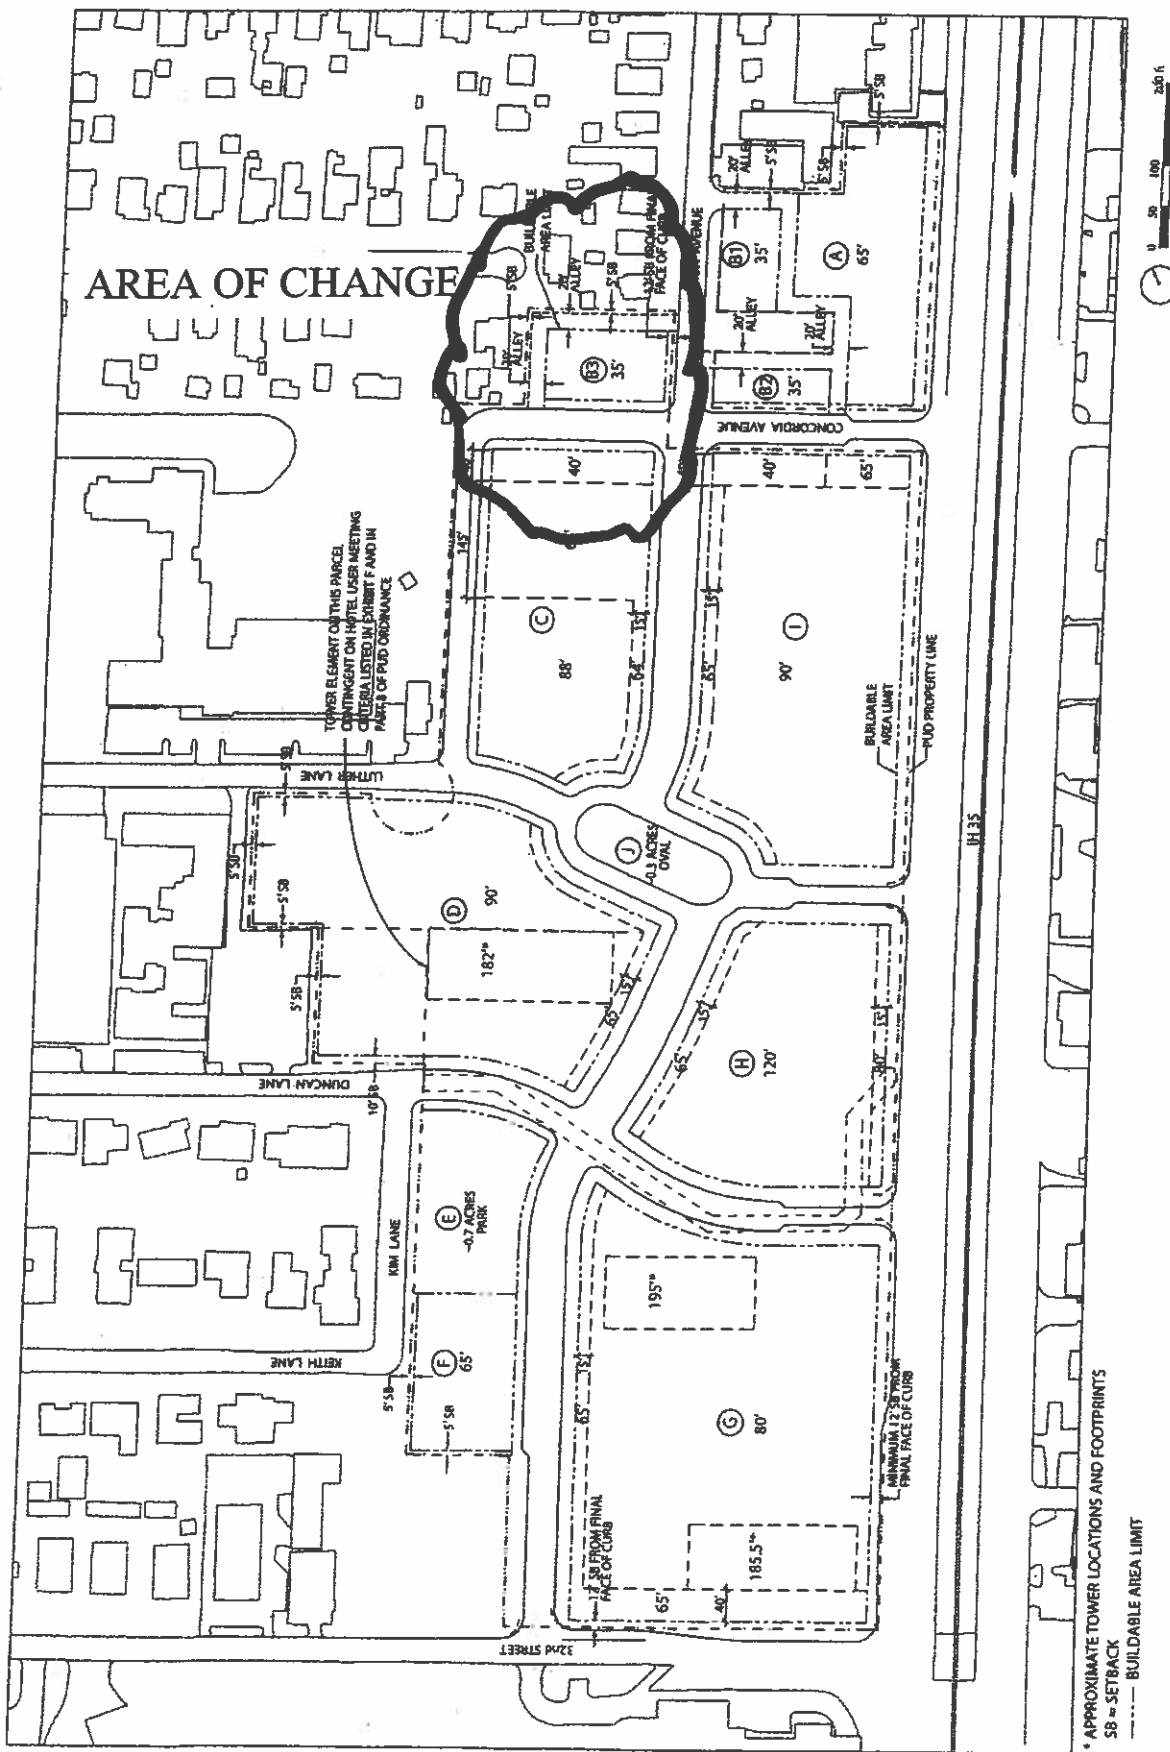

EAST AVENUE PUD
EXHIBIT C-2: LAND USE PLAN
MAXIMUM BUILDING AREA AND HEIGHT ZONES
Prepared by ROMA Design Group

* APPROXIMATE TOWER LOCATIONS AND FOOTPRINTS
SB 30 SETBACK
----- BUILDABLE AREA LIMIT

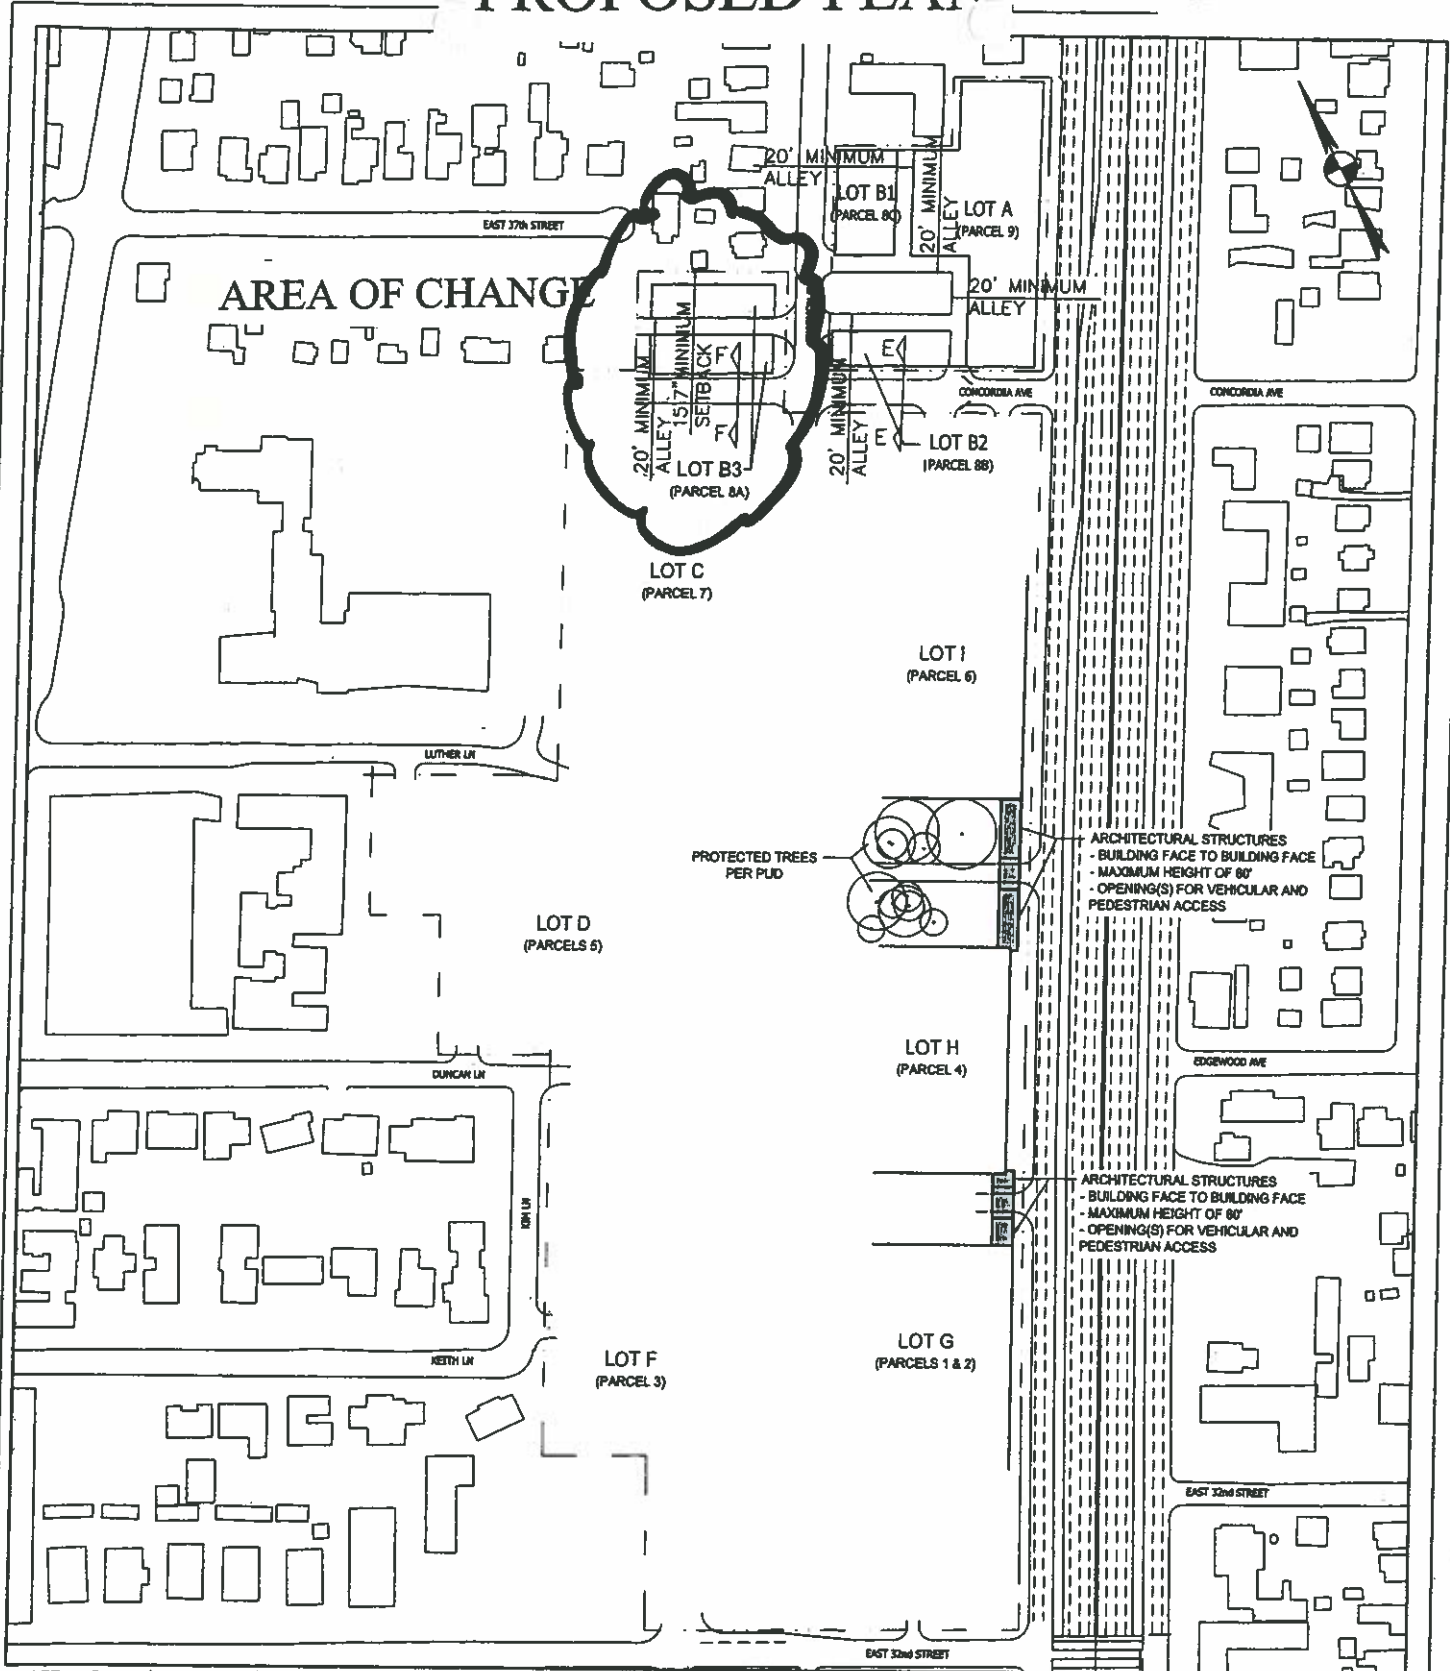

NOTE: LOT B3 (PARCEL 8A) BALCONIES
CAN ENCR OACH INTO SETBACK

Bury+Partners
ENGINEERING SOLUTIONS
221 West Sixth Street, Suite 600
Austin, Texas 78701
Tel. (512)328-0011 Fax (512)328-0325
Bury+Partners, Inc. ©Copyright 2009

EAST AVENUE
3400 N IH 35 SVRD SB

EAST AVENUE IQ, LP

EAST AVENUE PUD
EXHIBIT C-5-1
LAND USE

DATE: 1/13/09

SCALE: NTS

DRAWN BY: TWW

FILE: G:\1689\01\INFRASTRUCTURE\EXHIBITS

PROJECT No.: 1689-01

East Avenue - Original Site Plan



Proposed Townhome Configuration



Hancock Neighborhood Association

January 14, 2009

Mr. Andy Sarwal
East Avenue
P.O. Box 2201
Austin, TX 78768

Dear Mr. Sarwal:

Hancock Neighborhood Associations (HNA) appreciates our opportunities to meet with you and East Avenue representatives to discuss the proposed change to setback on the townhomes at the northwest corner of Concordia Drive and Harmon known as Parcel 8a. A meeting of the HNA was held December 3, 2008, and the following proposal was approved:

1. The setback on the townhomes at the northwest corner of Concordia Drive and Harmon known as Parcel 8a would have a 15' 7" setback on the north side (with no driveway/alley on the north side)
2. The sidewalk on the south side of parcel 8a would be reduced to approximately 5'.
3. Only 1 alley will be located between the town homes, rather than the original design, which had 2 alleys.
4. The trash receptacles would be contained in the alley between the townhomes on parcel 8a.
5. There would be no vehicle access/cut-through provided via 921 East 37th street (which is a dead-end) to Concordia Dr.
6. The fencing between single family homes residences and townhomes will be esthetically pleasing stone.
7. All of the architectural drawings for the townhomes would go through the architectural control committee.

If you have any questions or would like to communicate with HNA, please feel free to contact me.

Sincerely,

Carolyn Palaima
Hancock Neighborhood Association President
680-5542
c.palaima@austin.utexas.edu



A Sarwal <ansarwal@gmail.com>

(no subject)

Steve Vinklerek <steve.vinklerek.h3l2@statefarm.com>

Tue, Mar 10, 2009 at 3:50 PM


To: Andy Sarwal <ansarwal@gmail.com>


Dear Andy,


I am writing to confirm that I am a property owner who owns the land immediately adjacent to the East Avenue development and am most affected by what you are proposing. As you know, we have been working with you for the past several months and appreciate your cooperation. We, like the neighborhood, are fully supportive of what has been presented to the City and are sorry for all of the efforts you have made and still dealing with one outlier.

Steve Vinklerek

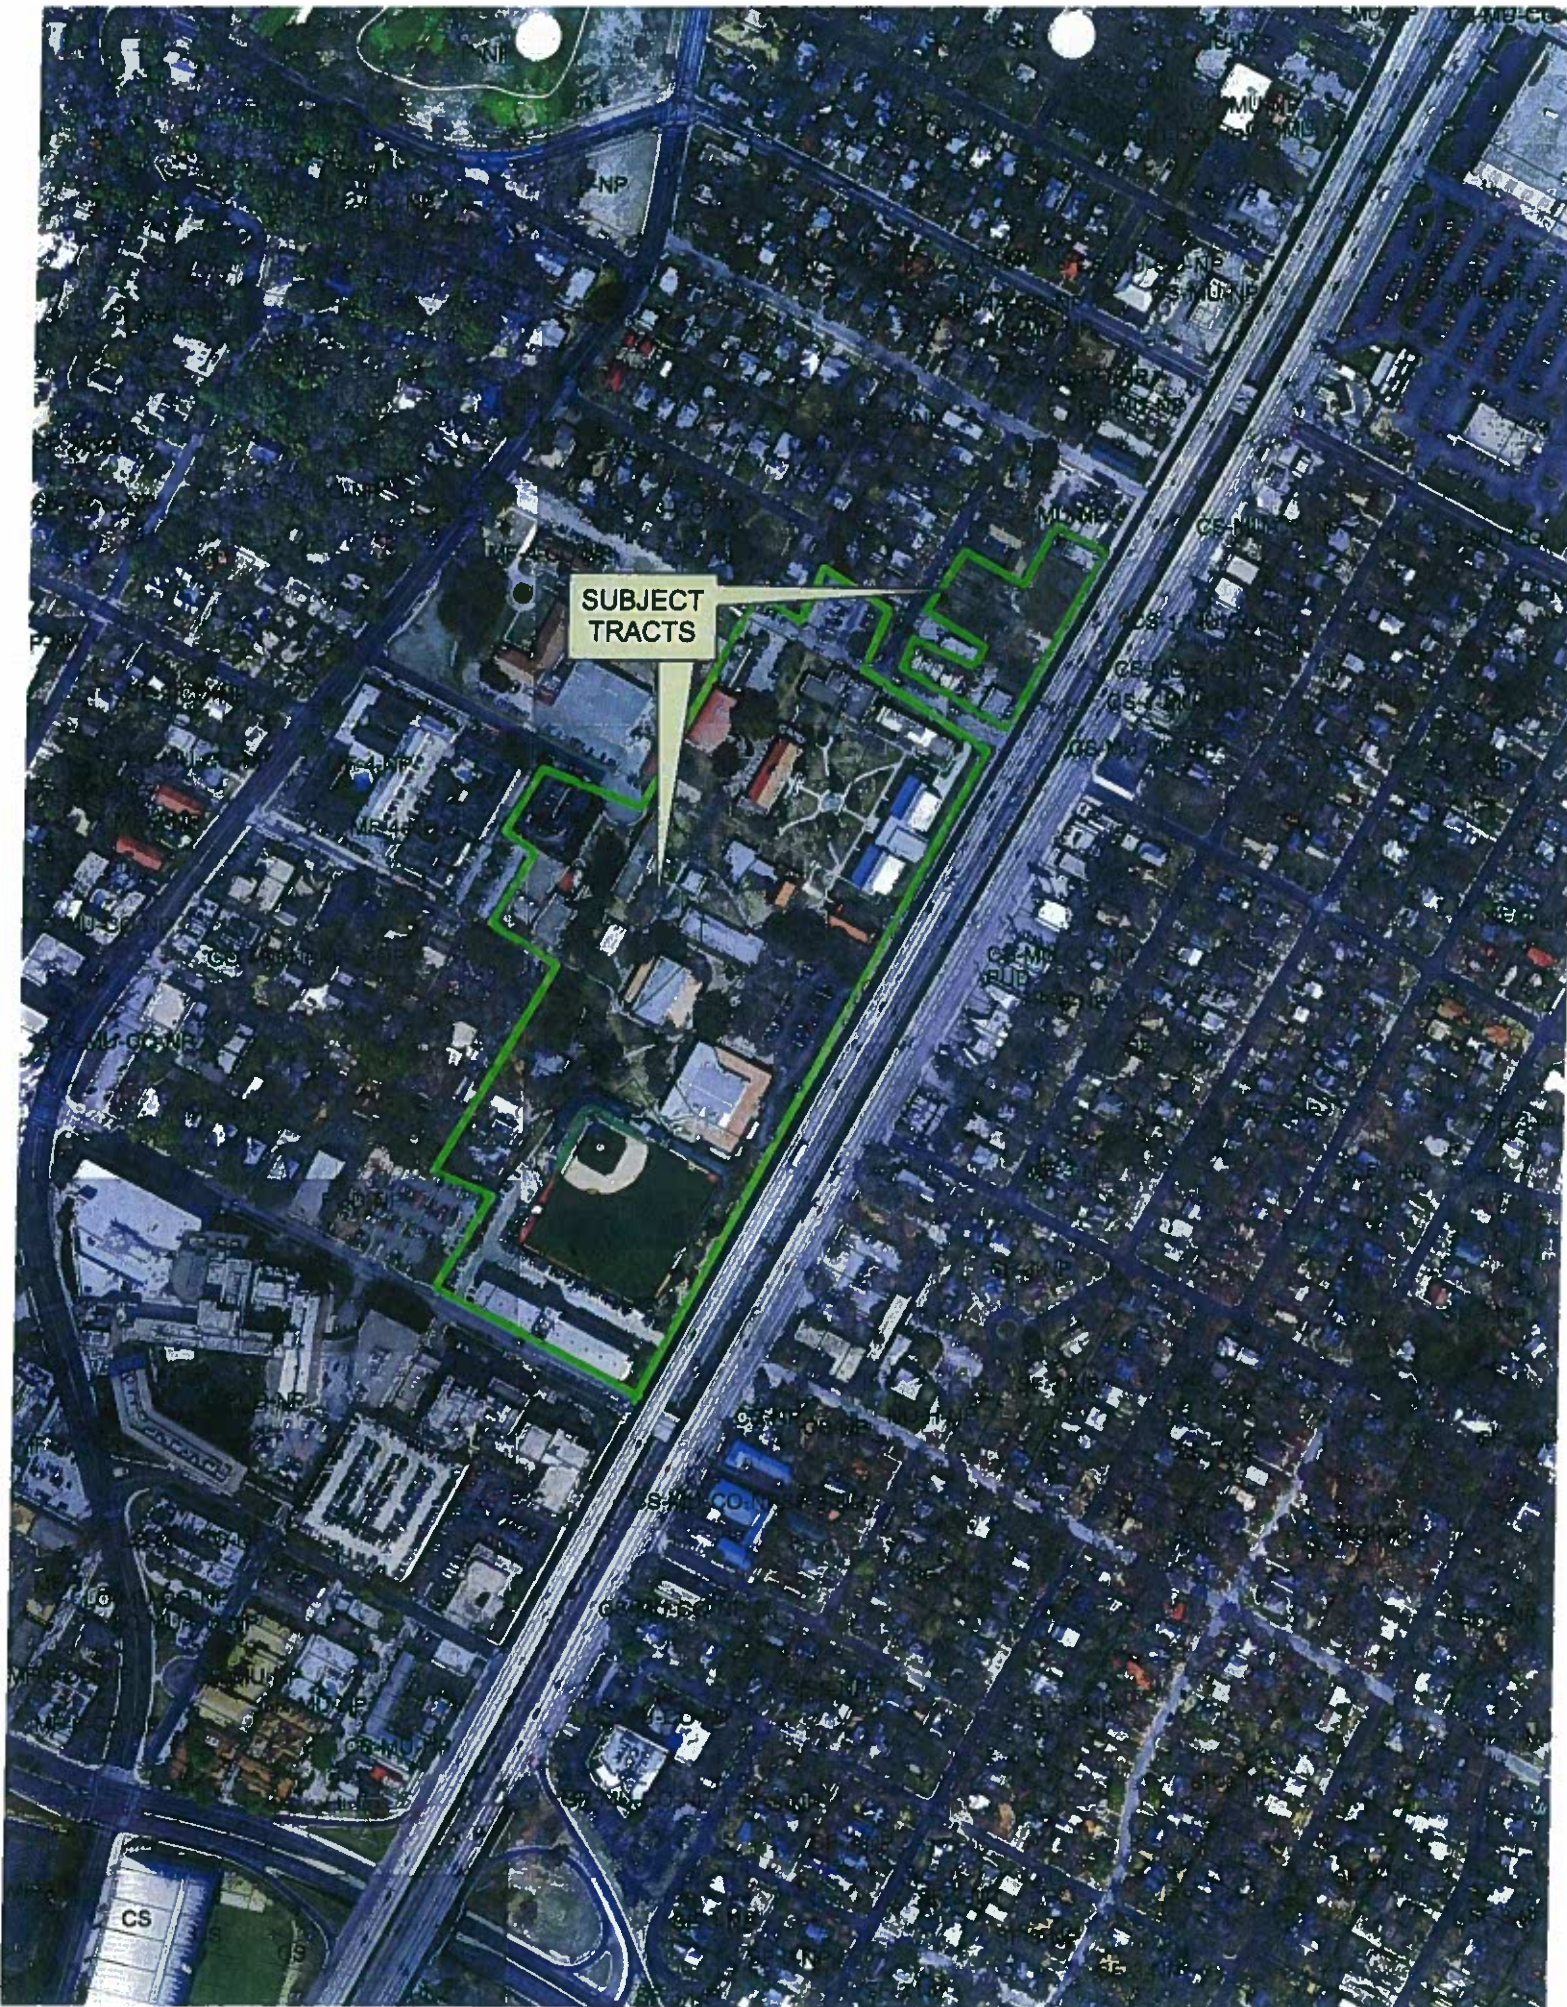


SUBJECT
TRACTS

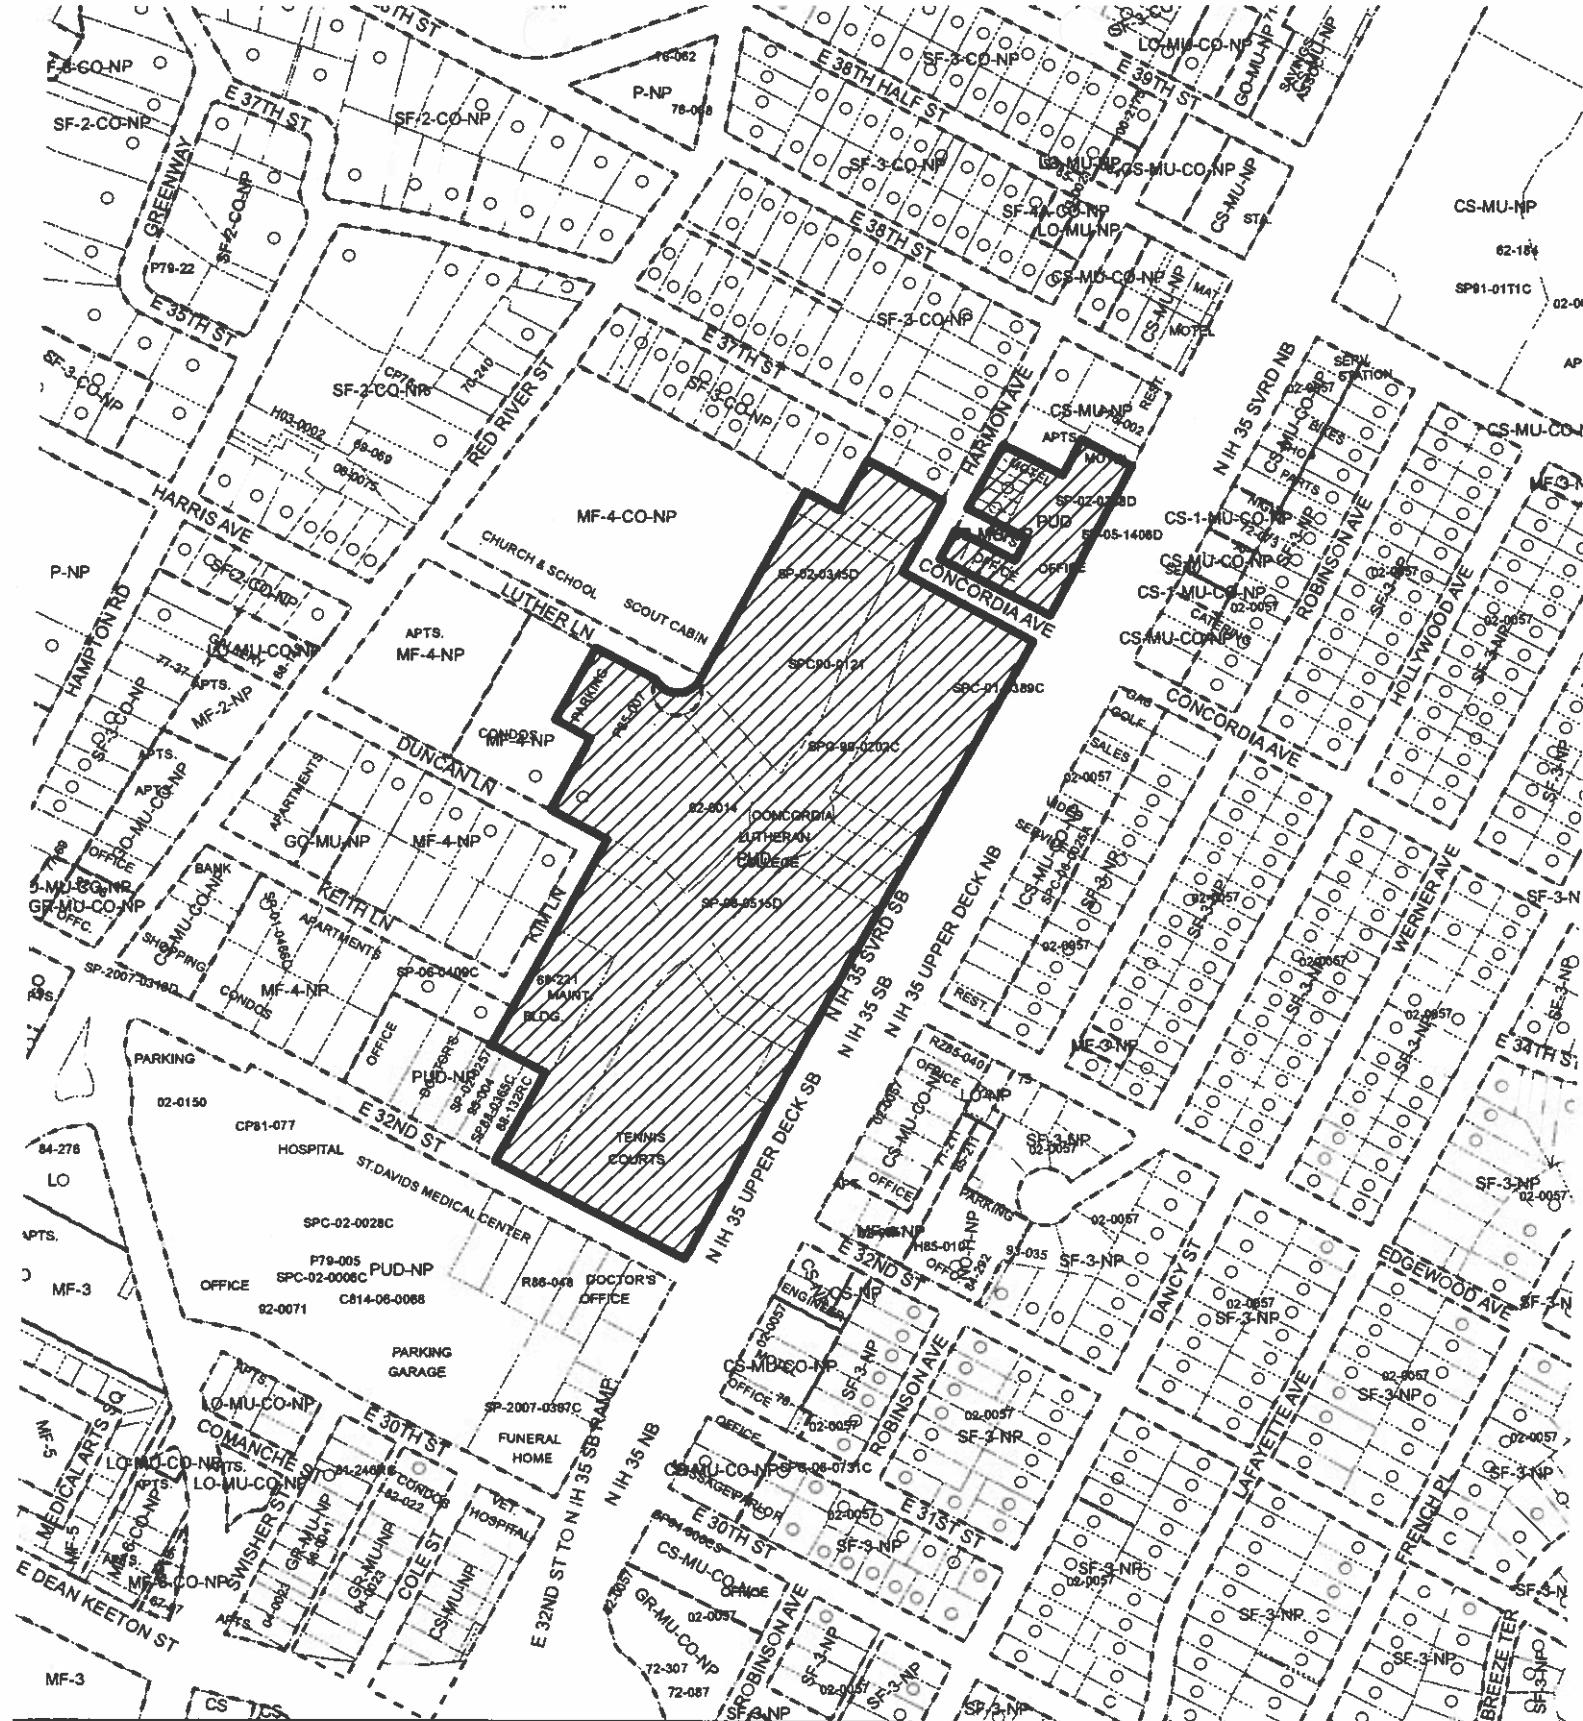






1" = 400'
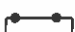
<p> SUBJECT TRACT</p> <p> ZONING BOUNDARY</p> <p> PENDING CASE</p>	<p style="text-align: center;">ZONING</p> <p>ZONING CASE#: C814-06-0175.02</p> <p>ADDRESS: 3400 N IH 35</p> <p>SUBJECT AREA: 0.000 ACRES</p> <p>GRID: K24</p> <p>MANAGER: C. PATTERSON</p> <p>OPERATOR: S. MEEKS</p>
--	---

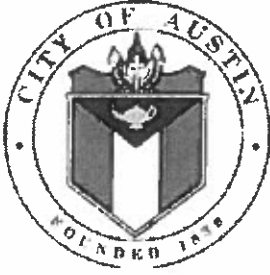

This map has been produced by G.I.S. Services for the sole purpose of geographic reference. No warranty is made by the City of Austin regarding specific accuracy or completeness.

Letter of Opposition to Changes to

Properties Formerly Known As 921 E37th St by East Avenue Development

Dear members of the City Council,

As a homeowner / resident on E37th St, I am shocked and dismayed about the actions of East Avenue Development regarding the properties formerly known as 921 E37th St.

By dividing this property into two parcels of land and selling one to a utility company (AT&T) for the purpose of installing two large (6-8' long, 4' high) telecommunications boxes, I feel that the goodwill and trust that has been built up for East Avenue Development has been severely eroded. These changes were not communicated to me by East Avenue Development, but discovered by a city inspector on March 24, 2009. AT&T also informed the city inspector that the single-family home on the lot was scheduled to be torn down in the future.

I object to:

- 921 E37th St being divided into multiple properties
- the placement of two large telecommunications boxes on the front lawn of what was formerly known as 921 E37th St
- Structures on 921 E37th St being torn down or the property being absorbed into development property

The ramifications of the above changes disrupt the appearance of our street and the last item especially has the potential to impact property value. Considering these factors and events, please do not approve PUD amendment proposals made by East Avenue Development until an agreement is reached between the neighborhood and East Ave Development regarding properties formerly known as 921 E37th St.

 Sincerely,
(signature)

Sally Horlick (name)

904 E 37th, Austin (address)

~~horlick@earthlink.net~~ (contact)
(512) 489-9631

Letter of Opposition to Changes to
Properties Formerly Known As 921 E37th St by East Avenue Development

Dear members of the City Council,


As a homeowner / resident on E37th St, I am shocked and dismayed about the actions of East Avenue Development regarding the properties formerly known as 921 E37th St.

By dividing this property into two parcels of land and selling one to a utility company (AT&T) for the purpose of installing two large (6-8' long, 4' high) telecommunications boxes, I feel that the goodwill and trust that has been built up for East Avenue Development has been severely eroded. These changes were not communicated to me by East Avenue Development, but discovered by a city inspector on March 24, 2009. AT&T also informed the city inspector that the single-family home on the lot was scheduled to be torn down in the future.

I object to:

- 921 E37th St being divided into multiple properties
- the placement of two large telecommunications boxes on the front lawn of what was formerly known as 921 E37th St
- Structures on 921 E37th St being torn down or the property being absorbed into development property

The ramifications of the above changes disrupt the appearance of our street and the last item especially has the potential to impact property value. Considering these factors and events, please do not approve PUD amendment proposals made by East Avenue Development until an agreement is reached between the neighborhood and East Ave Development regarding properties formerly known as 921 E37th St.

Sincerely,
 (signature)
Dennis M. Gangore Hannah Wang (name)
923 E 37th (address)
(512) 698-8338 (contact)

Letter of Opposition to Changes to

Properties Formerly Known As 921 E37th St by East Avenue Development

Dear members of the City Council,

As a homeowner / resident on E37th St, I am shocked and dismayed about the actions of East Avenue Development regarding the properties formerly known as 921 E37th St.

By dividing this property into two parcels of land and selling one to a utility company (AT&T) for the purpose of installing two large (6-8' long, 4' high) telecommunications boxes, I feel that the goodwill and trust that has been built up for East Avenue Development has been severely eroded. These changes were not communicated to me by East Avenue Development, but discovered by a city inspector on March 24, 2009. AT&T also informed the city inspector that the single-family home on the lot was scheduled to be torn down in the future.

I object to:

- 921 E37th St being divided into multiple properties
- the placement of two large telecommunications boxes on the front lawn of what was formerly known as 921 E37th St
- Structures on 921 E37th St being torn down or the property being absorbed into development property

The ramifications of the above changes disrupt the appearance of our street and the last item especially has the potential to impact property value. Considering these factors and events, please do not approve PUD amendment proposals made by East Avenue Development until an agreement is reached between the neighborhood and East Ave Development regarding properties formerly known as 921 E37th St.

Sincerely,

Vivian Addcox (signature)

Vivian Addcox (name)

900 E 37th St (address)

_____ (contact)

Letter of Opposition to Changes to
Properties Formerly Known As 921 E37th St by East Avenue Development

Dear members of the City Council,


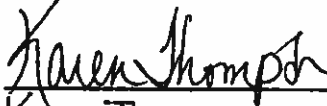
As a homeowner / resident on E37th St, I am shocked and dismayed about the actions of East Avenue Development regarding the properties formerly known as 921 E37th St.

By dividing this property into two parcels of land and selling one to a utility company (AT&T) for the purpose of installing two large (6-8' long, 4' high) telecommunications boxes, I feel that the goodwill and trust that has been built up for East Avenue Development has been severely eroded. These changes were not communicated to me by East Avenue Development, but discovered by a city inspector on March 24, 2009. AT&T also informed the city inspector that the single-family home on the lot was scheduled to be torn down in the future.

I object to:

- 921 E37th St being divided into multiple properties
- the placement of two large telecommunications boxes on the front lawn of what was formerly known as 921 E37th St
- Structures on 921 E37th St being torn down or the property being absorbed into development property

The ramifications of the above changes disrupt the appearance of our street and the last item especially has the potential to impact property value. Considering these factors and events, please do not approve PUD amendment proposals made by East Avenue Development until an agreement is reached between the neighborhood and East Ave Development regarding properties formerly known as 921 E37th St.

 Matthew Stover	Sincerely,  (signature) Karen Thompson (name) <u>908 E. 37th St. Apt. A</u> (address) <u>512-217-4577</u> (contact)
---	---

Letter of Opposition to Changes to

Properties Formerly Known As 921 E37th St by East Avenue Development

Dear members of the City Council,

As a homeowner / resident on E37th St, I am shocked and dismayed about the actions of East Avenue Development regarding the properties formerly known as 921 E37th St.

By dividing this property into two parcels of land and selling one to a utility company (AT&T) for the purpose of installing two large (6-8' long, 4' high) telecommunications boxes, I feel that the goodwill and trust that has been built up for East Avenue Development has been severely eroded. These changes were not communicated to me by East Avenue Development, but discovered by a city inspector on March 24, 2009. AT&T also informed the city inspector that the single-family home on the lot was scheduled to be torn down in the future.

I object to:

- 921 E37th St being divided into multiple properties
- the placement of two large telecommunications boxes on the front lawn of what was formerly known as 921 E37th St
- Structures on 921 E37th St being torn down or the property being absorbed into development property

The ramifications of the above changes disrupt the appearance of our street and the last item especially has the potential to impact property value. Considering these factors and events, please do not approve PUD amendment proposals made by East Avenue Development until an agreement is reached between the neighborhood and East Ave Development regarding properties formerly known as 921 E37th St.

Sincerely,

Lauren Becker (signature)

Lauren Becker (name)

912 E. 37th Street (address)

[REDACTED] (contact)

Letter of Opposition to Changes to

Properties Formerly Known As 921 E37th St by East Avenue Development

Dear members of the City Council,

As a homeowner / resident on E37th St, I am shocked and dismayed about the actions of East Avenue Development regarding the properties formerly known as 921 E37th St.

By dividing this property into two parcels of land and selling one to a utility company (AT&T) for the purpose of installing two large (6-8' long, 4' high) telecommunications boxes, I feel that the goodwill and trust that has been built up for East Avenue Development has been severely eroded. These changes were not communicated to me by East Avenue Development, but discovered by a city inspector on March 24, 2009. AT&T also informed the city inspector that the single-family home on the lot was scheduled to be torn down in the future.

I object to:

- 921 E37th St being divided into multiple properties
- the placement of two large telecommunications boxes on the front lawn of what was formerly known as 921 E37th St
- Structures on 921 E37th St being torn down or the property being absorbed into development property

The ramifications of the above changes disrupt the appearance of our street and the last item especially has the potential to impact property value. Considering these factors and events, please do not approve PUD amendment proposals made by East Avenue Development until an agreement is reached between the neighborhood and East Ave Development regarding properties formerly known as 921 E37th St.

Sincerely,

 (signature)

Ben Pallister (name)

918 E. 37th St. (address)

210-385-5252 (contact)

Letter of Opposition to Changes to

Properties Formerly Known As 921 E37th St by East Avenue Development

Dear members of the City Council,


As a homeowner / resident on E37th St, I am shocked and dismayed about the actions of East Avenue Development regarding the properties formerly known as 921 E37th St.

By dividing this property into two parcels of land and selling one to a utility company (AT&T) for the purpose of installing two large (6-8' long, 4' high) telecommunications boxes, I feel that the goodwill and trust that has been built up for East Avenue Development has been severely eroded. These changes were not communicated to me by East Avenue Development, but discovered by a city inspector on March 24, 2009. AT&T also informed the city inspector that the single-family home on the lot was scheduled to be torn down in the future.

I object to:

- 921 E37th St being divided into multiple properties
- the placement of two large telecommunications boxes on the front lawn of what was formerly known as 921 E37th St
- Structures on 921 E37th St being torn down or the property being absorbed into development property

The ramifications of the above changes disrupt the appearance of our street and the last item especially has the potential to impact property value. Considering these factors and events, please do not approve PUD amendment proposals made by East Avenue Development until an agreement is reached between the neighborhood and East Ave Development regarding properties formerly known as 921 E37th St.

 Sincerely,
_____(signature)
Brian L. Kates _____(name)
918 E 37th St. _____(address)
(210) 269-1732 _____(contact)

Letter of Opposition to Changes to

Properties Formerly Known As 921 E37th St by East Avenue Development

Dear members of the City Council,

As a homeowner / resident on E37th St, I am shocked and dismayed about the actions of East Avenue Development regarding the properties formerly known as 921 E37th St.

By dividing this property into two parcels of land and selling one to a utility company (AT&T) for the purpose of installing two large (6-8' long, 4' high) telecommunications boxes, I feel that the goodwill and trust that has been built up for East Avenue Development has been severely eroded. These changes were not communicated to me by East Avenue Development, but discovered by a city inspector on March 24, 2009. AT&T also informed the city inspector that the single-family home on the lot was scheduled to be torn down in the future.

I object to:

- 921 E37th St being divided into multiple properties
- the placement of two large telecommunications boxes on the front lawn of what was formerly known as 921 E37th St
- Structures on 921 E37th St being torn down or the property being absorbed into development property

The ramifications of the above changes disrupt the appearance of our street and the last item especially has the potential to impact property value. Considering these factors and events, please do not approve PUD amendment proposals made by East Avenue Development until an agreement is reached between the neighborhood and East Ave Development regarding properties formerly known as 921 E37th St.

Sincerely,

 (signature)

Chris Betting (name)

918 E. 37th St (address)

432-246-8682 (contact)

Letter of Opposition to Changes to

Properties Formerly Known As 921 E37th St by East Avenue Development

Dear members of the City Council,

As a homeowner / resident on E37th St, I am shocked and dismayed about the actions of East Avenue Development regarding the properties formerly known as 921 E37th St.

By dividing this property into two parcels of land and selling one to a utility company (AT&T) for the purpose of installing two large (6-8' long, 4' high) telecommunications boxes, I feel that the goodwill and trust that has been built up for East Avenue Development has been severely eroded. These changes were not communicated to me by East Avenue Development, but discovered by a city inspector on March 24, 2009. AT&T also informed the city inspector that the single-family home on the lot was scheduled to be torn down in the future.

I object to:

- 921 E37th St being divided into multiple properties
- the placement of two large telecommunications boxes on the front lawn of what was formerly known as 921 E37th St
- Structures on 921 E37th St being torn down or the property being absorbed into development property

The ramifications of the above changes disrupt the appearance of our street and the last item especially has the potential to impact property value. Considering these factors and events, please do not approve PUD amendment proposals made by East Avenue Development until an agreement is reached between the neighborhood and East Ave Development regarding properties formerly known as 921 E37th St.

Sincerely,

Jana Brown (signature)
Jana Brown (name)
914. E37th (address)
(512) 507 9128 (contact)

Letter of Opposition to Changes to

Properties Formerly Known As 921 E37th St by East Avenue Development

Dear members of the City Council,

As a homeowner / resident on E37th St, I am shocked and dismayed about the actions of East Avenue Development regarding the properties formerly known as 921 E37th St.

By dividing this property into two parcels of land and selling one to a utility company (AT&T) for the purpose of installing two large (6-8' long, 4' high) telecommunications boxes, I feel that the goodwill and trust that has been built up for East Avenue Development has been severely eroded. These changes were not communicated to me by East Avenue Development, but discovered by a city inspector on March 24, 2009. AT&T also informed the city inspector that the single-family home on the lot was scheduled to be torn down in the future.

I object to:

- 921 E37th St being divided into multiple properties
- the placement of two large telecommunications boxes on the front lawn of what was formerly known as 921 E37th St
- Structures on 921 E37th St being torn down or the property being absorbed into development property

The ramifications of the above changes disrupt the appearance of our street and the last item especially has the potential to impact property value. Considering these factors and events, please do not approve PUD amendment proposals made by East Avenue Development until an agreement is reached between the neighborhood and East Ave Development regarding properties formerly known as 921 E37th St.

Sincerely,

 (signature)

JAMES W. ADAMS (name)

905 E. 37TH (address)

474 -0370 (contact)

Letter of Opposition to Changes to

Properties Formerly Known As 921 E37th St by East Avenue Development

Dear members of the City Council,



As a homeowner / resident on E37th St, I am shocked and dismayed about the actions of East Avenue Development regarding the properties formerly known as 921 E37th St.

By dividing this property into two parcels of land and selling one to a utility company (AT&T) for the purpose of installing two large (6-8' long, 4' high) telecommunications boxes, I feel that the goodwill and trust that has been built up for East Avenue Development has been severely eroded. These changes were not communicated to me by East Avenue Development, but discovered by a city inspector on March 24, 2009. AT&T also informed the city inspector that the single-family home on the lot was scheduled to be torn down in the future.

I object to:

- 921 E37th St being divided into multiple properties
- the placement of two large telecommunications boxes on the front lawn of what was formerly known as 921 E37th St
- Structures on 921 E37th St being torn down or the property being absorbed into development property

The ramifications of the above changes disrupt the appearance of our street and the last item especially has the potential to impact property value. Considering these factors and events, please do not approve PUD amendment proposals made by East Avenue Development until an agreement is reached between the neighborhood and East Ave Development regarding properties formerly known as 921 E37th St.

  Sincerely,
BRIAN SMITH BRADLEY BONEY (signature)
95 E37th (address)
____ (contact)

Letter of Opposition to Changes to

Properties Formerly Known As 921 E37th St by East Avenue Development

Dear members of the City Council,

As a homeowner / resident on E37th St, I am shocked and dismayed about the actions of East Avenue Development regarding the properties formerly known as 921 E37th St.

By dividing this property into two parcels of land and selling one to a utility company (AT&T) for the purpose of installing two large (6-8' long, 4' high) telecommunications boxes, I feel that the goodwill and trust that has been built up for East Avenue Development has been severely eroded. These changes were not communicated to me by East Avenue Development, but discovered by a city inspector on March 24, 2009. AT&T also informed the city inspector that the single-family home on the lot was scheduled to be torn down in the future.

I object to:

- 921 E37th St being divided into multiple properties
- the placement of two large telecommunications boxes on the front lawn of what was formerly known as 921 E37th St
- Structures on 921 E37th St being torn down or the property being absorbed into development property

The ramifications of the above changes disrupt the appearance of our street and the last item especially has the potential to impact property value. Considering these factors and events, please do not approve PUD amendment proposals made by East Avenue Development until an agreement is reached between the neighborhood and East Ave Development regarding properties formerly known as , 921 E37th St.

Sincerely,

 (signature)

Robert Beck (name)

910 E37th St (address)

____ (contact)

Letter of Opposition to Changes to
Properties Formerly Known As 921 E37th St by East Avenue Development

Dear members of the City Council,

As a homeowner / resident on E37th St, I am shocked and dismayed about the actions of East Avenue Development regarding the properties formerly known as 921 E37th St.

By dividing this property into two parcels of land and selling one to a utility company (AT&T) for the purpose of installing two large (6-8' long, 4' high) telecommunications boxes, I feel that the goodwill and trust that has been built up for East Avenue Development has been severely eroded. These changes were not communicated to me by East Avenue Development, but discovered by a city inspector on March 24, 2009. AT&T also informed the city inspector that the single-family home on the lot was scheduled to be torn down in the future.

I object to:

- 921 E37th St being divided into multiple properties
- the placement of two large telecommunications boxes on the front lawn of what was formerly known as 921 E37th St
- Structures on 921 E37th St being torn down or the property being absorbed into development property

The ramifications of the above changes disrupt the appearance of our street and the last item especially has the potential to impact property value. Considering these factors and events, please do not approve PUD amendment proposals made by East Avenue Development until an agreement is reached between the neighborhood and East Ave Development regarding properties formerly known as 921 E37th St.

Sincerely,

Christi Pate (signature)

CHRISTI PATE (name)

913 E 37th (address)

474.8784 (contact)

Letter of Opposition to Changes to

Properties Formerly Known As 921 E37th St by East Avenue Development

Dear members of the City Council,

As a homeowner / resident on E37th St, I am shocked and dismayed about the actions of East Avenue Development regarding the properties formerly known as 921 E37th St.

By dividing this property into two parcels of land and selling one to a utility company (AT&T) for the purpose of installing two large (6-8' long, 4' high) telecommunications boxes, I feel that the goodwill and trust that has been built up for East Avenue Development has been severely eroded. These changes were not communicated to me by East Avenue Development, but discovered by a city inspector on March 24, 2009. AT&T also informed the city inspector that the single-family home on the lot was scheduled to be torn down in the future.

I object to:

- 921 E37th St being divided into multiple properties
- the placement of two large telecommunications boxes on the front lawn of what was formerly known as 921 E37th St
- Structures on 921 E37th St being torn down or the property being absorbed into development property

The ramifications of the above changes disrupt the appearance of our street and the last item especially has the potential to impact property value. Considering these factors and events, please do not approve PUD amendment proposals made by East Avenue Development until an agreement is reached between the neighborhood and East Ave Development regarding properties formerly known as 921 E37th St.

Sincerely,

Carl F. Kenyon (signature)
Carl F. Kenyon (name)
917 E37th St (address)
(512) 947-6184 (contact)

Letter of Opposition to Changes to
Properties Formerly Known As 921 E37th St by East Avenue Development

Dear members of the City Council,

As a homeowner / resident on E37th St, I am shocked and dismayed about the actions of East Avenue Development regarding the properties formerly known as 921 E37th St.

By dividing this property into two parcels of land and selling one to a utility company (AT&T) for the purpose of installing two large (6-8' long, 4' high) telecommunications boxes, i feel that the goodwill and trust that has been built up for East Avenue Development has been severely eroded. These changes were not communicated to me by East Avenue Development, but discovered by a city inspector on March 24, 2009. AT&T also informed the city inspector that the single-family home on the lot was scheduled to be torn down in the future.

I object to:

- 921 E37th St being divided into multiple properties
- the placement of two large telecommunications boxes on the front lawn of what was formerly known as 921 E37th St
- Structures on 921 E37th St being torn down or the property being absorbed into development property

The ramifications of the above changes disrupt the appearance of our street and the last item especially has the potential to impact property value. Considering these factors and events, please do not approve PUD amendment proposals made by East Avenue Development until an agreement is reached between the neighborhood and East Ave Development regarding properties formerly known as 921 E37th St.

Sincerely,

Bart Whitley (signature)

Bart Whitley (name)

907 E. 37th (address)

512 470 4318 (contact)