




SITE PLAN

CASE#: SP-2008-0091D
 ADDRESS: 328 HEARTWOOD DR
 GRID: G17
 MANAGER: C. YANEZ

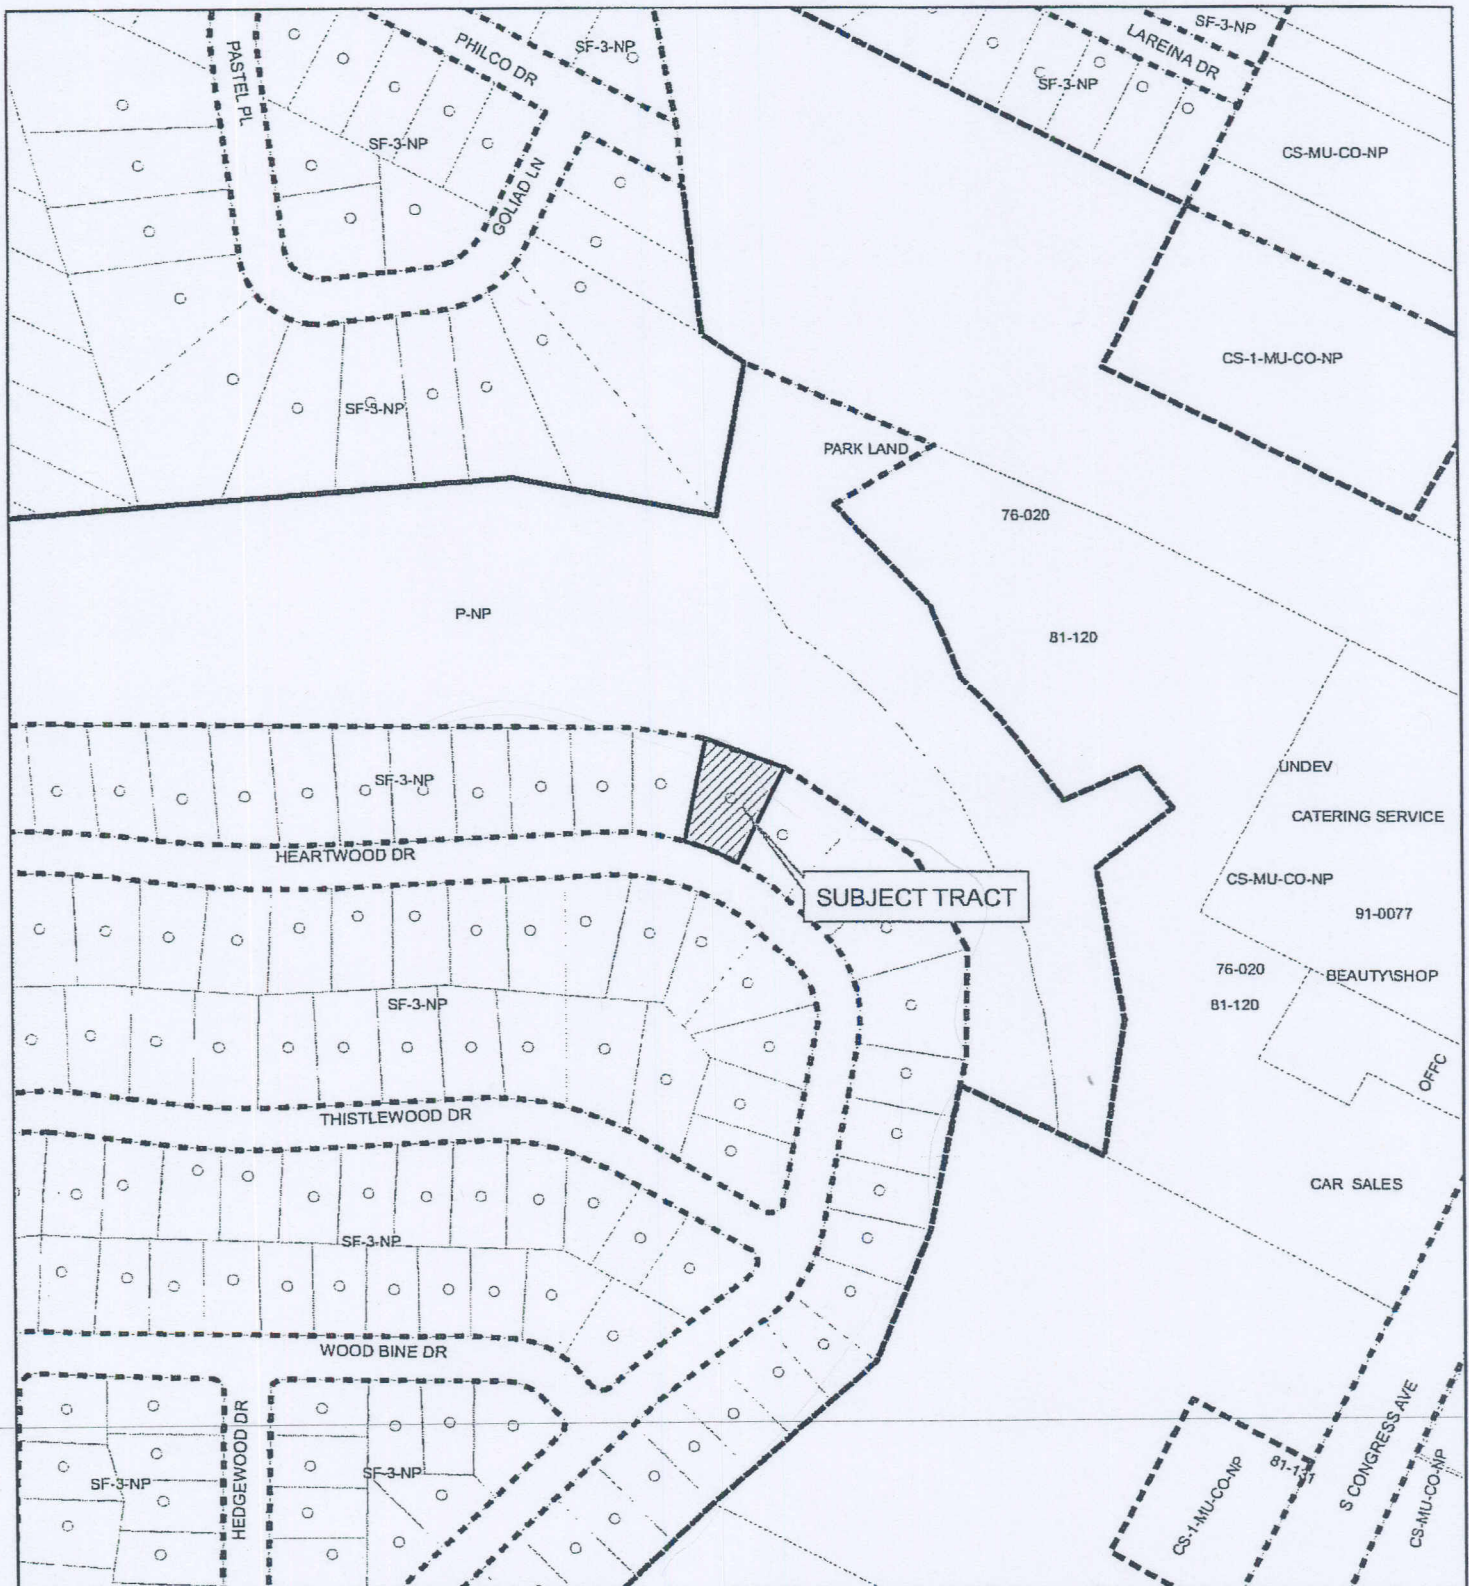

 **SUBJECT TRACT**
 **ZONING BOUNDARY**

OPERATOR: B. BARNETT

1" = 200'

This map has been produced by G.I.S. Services for the sole purpose of geographic reference.
 No warranty is made by the City of Austin regarding specific accuracy or completeness.

