



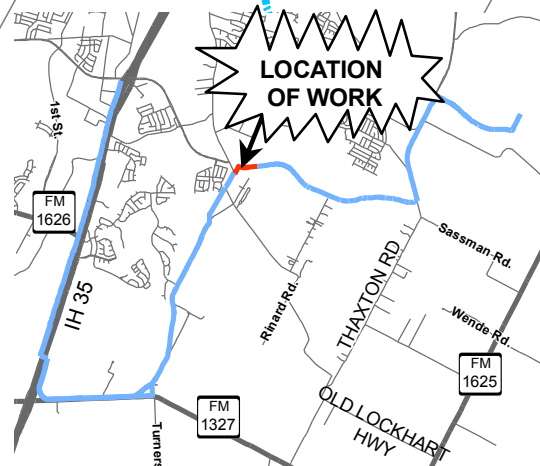

0 250 500
SCALE IN FEET

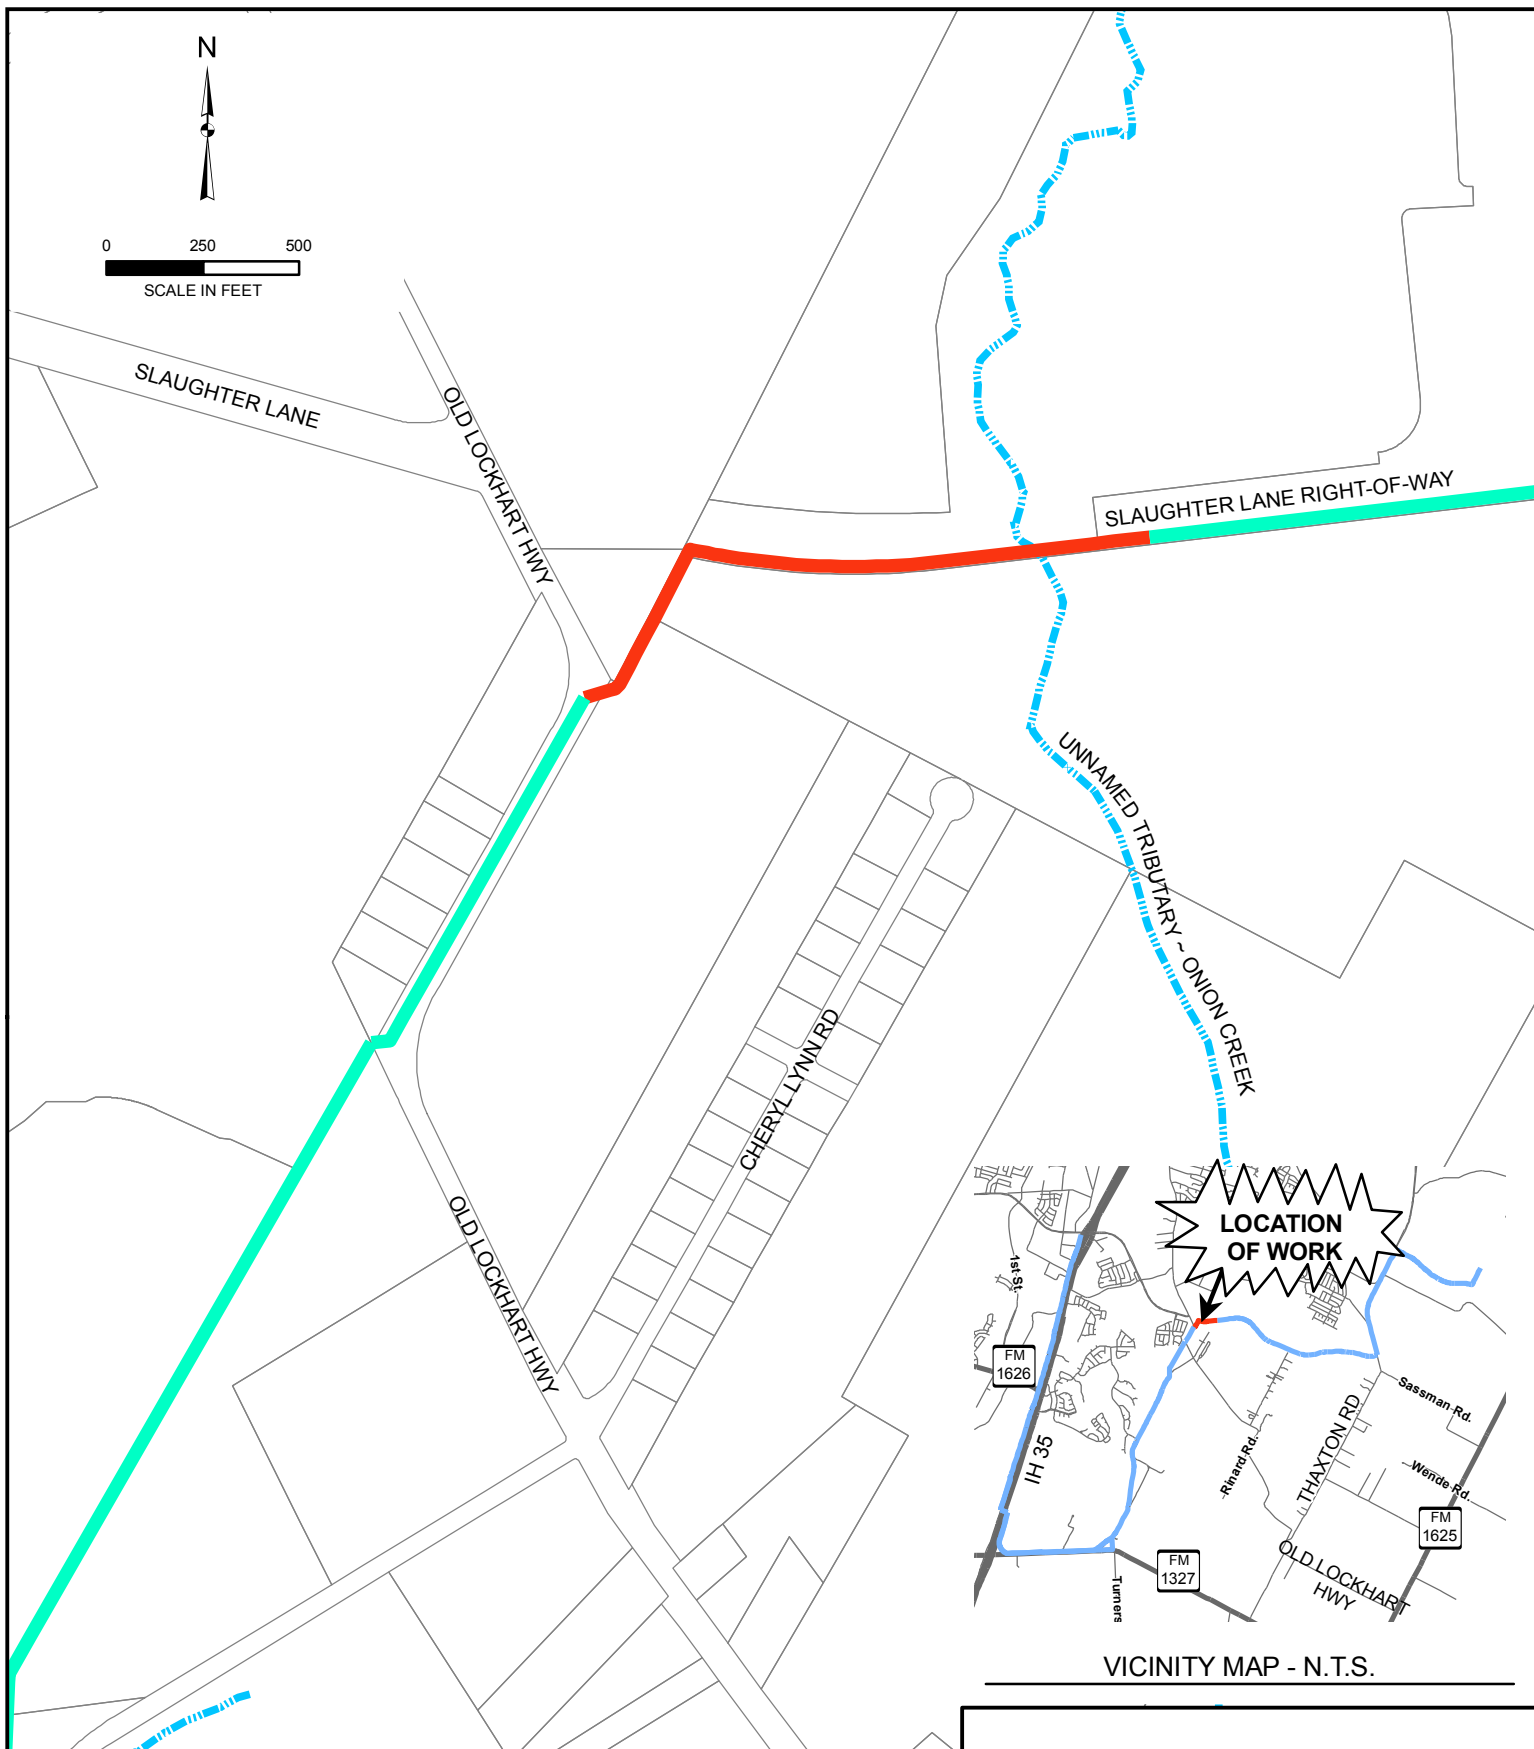

VICINITY MAP - N.T.S.

Legend

- FUTURE WATER TRANSMISSION MAIN
- SEGMENT 15 WATER TRANSMISSION MAIN
- - - CREEK CENTER LINE



**South I-35 Water/
Wastewater Program**

**LOCATION MAP
SEGMENT 15
GOODNIGHT RANCH PHASE I
WATER TRANSMISSION MAIN**