


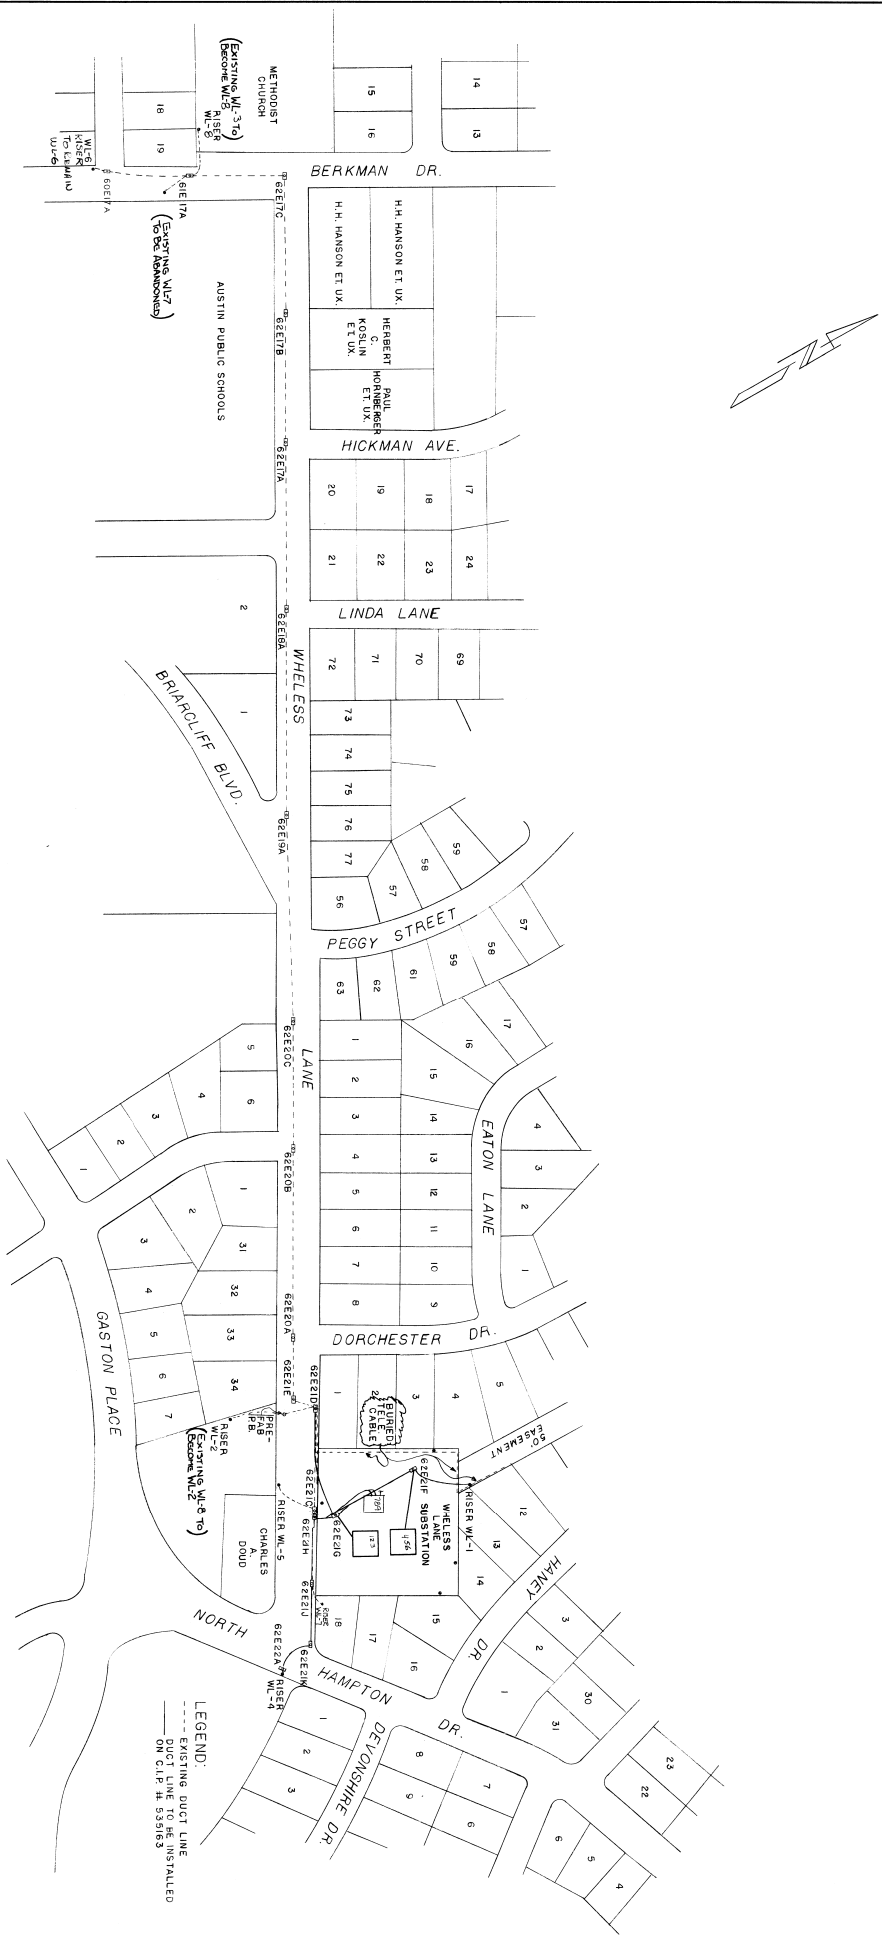

CITY OF AUSTIN, TEXAS										ELECTRIC DEPARTMENT										ENGINEERING DESIGN DIVISION									
TITLE:										WHEELLESS LANE SUBSTATION										MAN HOLE AND DUCTLINE LOCATION									
DATE: 5/22/75										SCALE: 1"=100'-0"										DRAWING NUMBER									
REV										7B 560 A2										A									
REV										DATE										DESCRIPTION									
1										3-23-77										ADDED SUBSTATION DATA									
A										5-18										ORIGINAL DRAWING									
DESIGNED BY										U.S.										H.H.									
CHECKED BY										U.S.										H.H.									
IN CHARGE BY										535163										5/12									
DATE										5/12										5/12									

