

ZONING CHANGE REVIEW SHEET

CASE: C14-2010-0069 904 San Antonio St. Re-zone **P. C. DATE:** 06-08-10, 06-22-10, 07-13-10

ADDRESS: 904 San Antonio Street

AREA: 0.4055 acres

APPLICANT: John C. Horton, III

AGENT: Thrower Design (Ron Thrower)

NEIGHBORHOOD PLAN AREA: Downtown

CAPITOL VIEW: Yes

T.I.A.: No

HILL COUNTRY ROADWAY: No

WATERSHED: Shoal Creek

DESIRED DEVELOPMENT ZONE: Yes

ZONING FROM: MF-4 – Multi-Family Residence Moderate-High Density

ZONING TO: DMU – Downtown Mixed Use

SUMMARY STAFF RECOMMENDATION:

Staff recommends DMU-CO, Downtown Mixed Use – Conditional Overlay. The Conditional Overlay would make a bail bond services use, cocktail lounge use, or liquor sales use a conditional use; and prohibit pawn shop services use as well as limit vehicle trips to less than 2,000 per day.

PLANNING COMMISSION RECOMMENDATION:

The motion to approve staff's recommendation for DMU-CO zoning; was approved by Commissioner Jay Reddy's motion, Commissioner Dave Anderson second the motion on a vote of 6-0; Commissioners Kathyne Tovo and Clint Small were absent, with 1 vacancy on the commission.

DEPARTMENT COMMENTS:

The Downtown Mixed Use (DMU) district is the designation for a use located on the periphery of an area that has a CBD designation. A DMU district designation may be applied to a development that includes any combination of office retail, commercial, and residential uses and that is compatible with the downtown area. A DMU district use with an intermediate density may be used as a transition between the downtown area and surrounding districts. A DMU district is suitable for an area to which the central business district may expand. The subject tract is located in and amongst various zoning districts, including DMU, GO, CS and LO. The most recent surrounding case histories were requests to the DMU zoning district. It should be noted that this property lies within the Downtown Parks Overlay (§ 25-2-168), a Capital View Corridor and the Criminal Justice Overlay sub-district (§ 25-2-650). In the Criminal Justice Center overlay district a bail bond services use, cocktail lounge use, or liquor sales use that would otherwise be a permitted use is a conditional use; and a pawn shop services use is prohibited.

BASIS FOR RECOMMENDATION:

Granting of the request should result in an equal treatment of similarly situated properties.

Granting DMU zoning would be in keeping with other similarly situated properties in the area that have recently received DMU zoning as well.

EXISTING ZONING AND LAND USES:

	ZONING	LAND USES
SITE	MF-4	Single Family
NORTH	DMU	Parking Garage
SOUTH	CS	Office Building
EAST	P-H	Woolridge Square Park
WEST	DMU-CO	Single Family Residential

CASE HISTORIES:

CASE NUMBER	REQUEST	PLANNING COMMISSION	CITY COUNCIL
C14-99-0082	From MF-4 to DMU	Approved DMU-CO [Vote: 7-0]	Approved DMU- CO [Vote: 7-0]
C14-06-0158	From GO to DMU	Approved DMU-CO [Vote: 7-0]	Approved DMU-CO [Vote: 5-0]
C14-06-0177	From MF-4 to DMU	Approved DMU-CO [Vote: 7-0]	Approved DMU-CO [Vote: 5-0]
C14-06-0187	From GO to DMU	Approved DMU-CO [Vote: 8-0]	Approved DMU-CO [Vote: 5-1]
C14-07-0223	From GO to DMU	Approved DMU-CO [Vote: 7-0]	Approved DMU- CO [Vote: 7-0]

NEIGHBORHOOD ORGANIZATION:

- Homeless Neighborhood Assn.
- Downtown Austin Neighborhood Coalition
- Pecan Street Owner's Association
- Downtown Austin Alliance
- Austin Warehouse District Association
- Old Pecan Street Association
- Sentral Plus East Austin Coalition
- Austin Neighborhood Council
- Downtown Austin Neighborhood Association

SCHOOLS:

Matthews Elementary School, O' Henry Middle School, Austin High School

SITE PLAN:

1. If zoned DMS, this site will be subject to § 25-2-168 Downtown Parks (DP) Overlay District. Additional comments will be made when the site plan is submitted.
2. This site is within the Barton Creek Pedestrian Bridge Capitol View Corridor. The view corridor is strictly enforced per maximum height allowed within the corridor. Additional comments will be made when the site plan is submitted.
3. This tract is also with the Criminal Justice Center Overlay District: (1) a bail bond services use, cocktail lounge use, or liquor sales use that would otherwise be a permitted use is a conditional use; and (2) a pawn shop services use is prohibited.
4. Any new development is subject to Subchapter E. Design Standards and Mixed Use. Additional comments will be made when the site plan is submitted.

ENVIRONMENTAL:

1. The site is not located over the Edwards Aquifer Recharge Zone. The site is located in the Shoal Creek Watershed of the Colorado River Basin, which is classified as an Urban Watershed by Chapter 25-8 of the City's Land Development Code. It is in the Desired Development Zone.
2. Impervious cover is not limited in this watershed class; therefore the zoning district impervious cover limits will apply.
3. This site is required to provide on-site structural water quality controls (or payment in lieu of) for all development and/or redevelopment when 5,000 s.f. cumulative is exceeded, and detention for the two-year storm. At this time, no information has been provided as to whether this property has any pre-existing approvals which would preempt current water quality or Code requirements.
4. According to flood plain maps, there is no flood plain within the project area.
5. At this time, site-specific information is unavailable regarding existing trees and other vegetation, areas of steep slope, or other environmental features such as bluffs, springs, canyon rimrock, caves, sinkholes, and wetlands.
6. Standard landscaping and tree protection will be required in accordance with LDC 25-2 and 25-8 for all development and/or redevelopment.

TRANSPORTATION:

1. Additional right-of-way may be required at the time of site plan or subdivision application.

2. A traffic impact analysis maybe required with the site plan application if the traffic generated by the proposed land uses would exceed the threshold of 2,000 vehicle trips per day. [LDC, 25-6-113]

3. Existing Street Characteristics:

Name	ROW	Pavement	Classification	Sidewalks	Bike Route	Capital Metro
San Antonio St	80'	40'	Collector	Yes	No	Yes (Within ¼ mile)
9 th St	80'	44'	Collector	No	No	Yes (Within ¼ mile)

CITY COUNCIL DATE: July 19th, 2010

ACTION:

ORDINANCE READINGS:

1ST


2ND

3RD




ORDINANCE NUMBER:

CASE MANAGER: Clark Patterson
Clark.patterson@ci.austin.tx.us

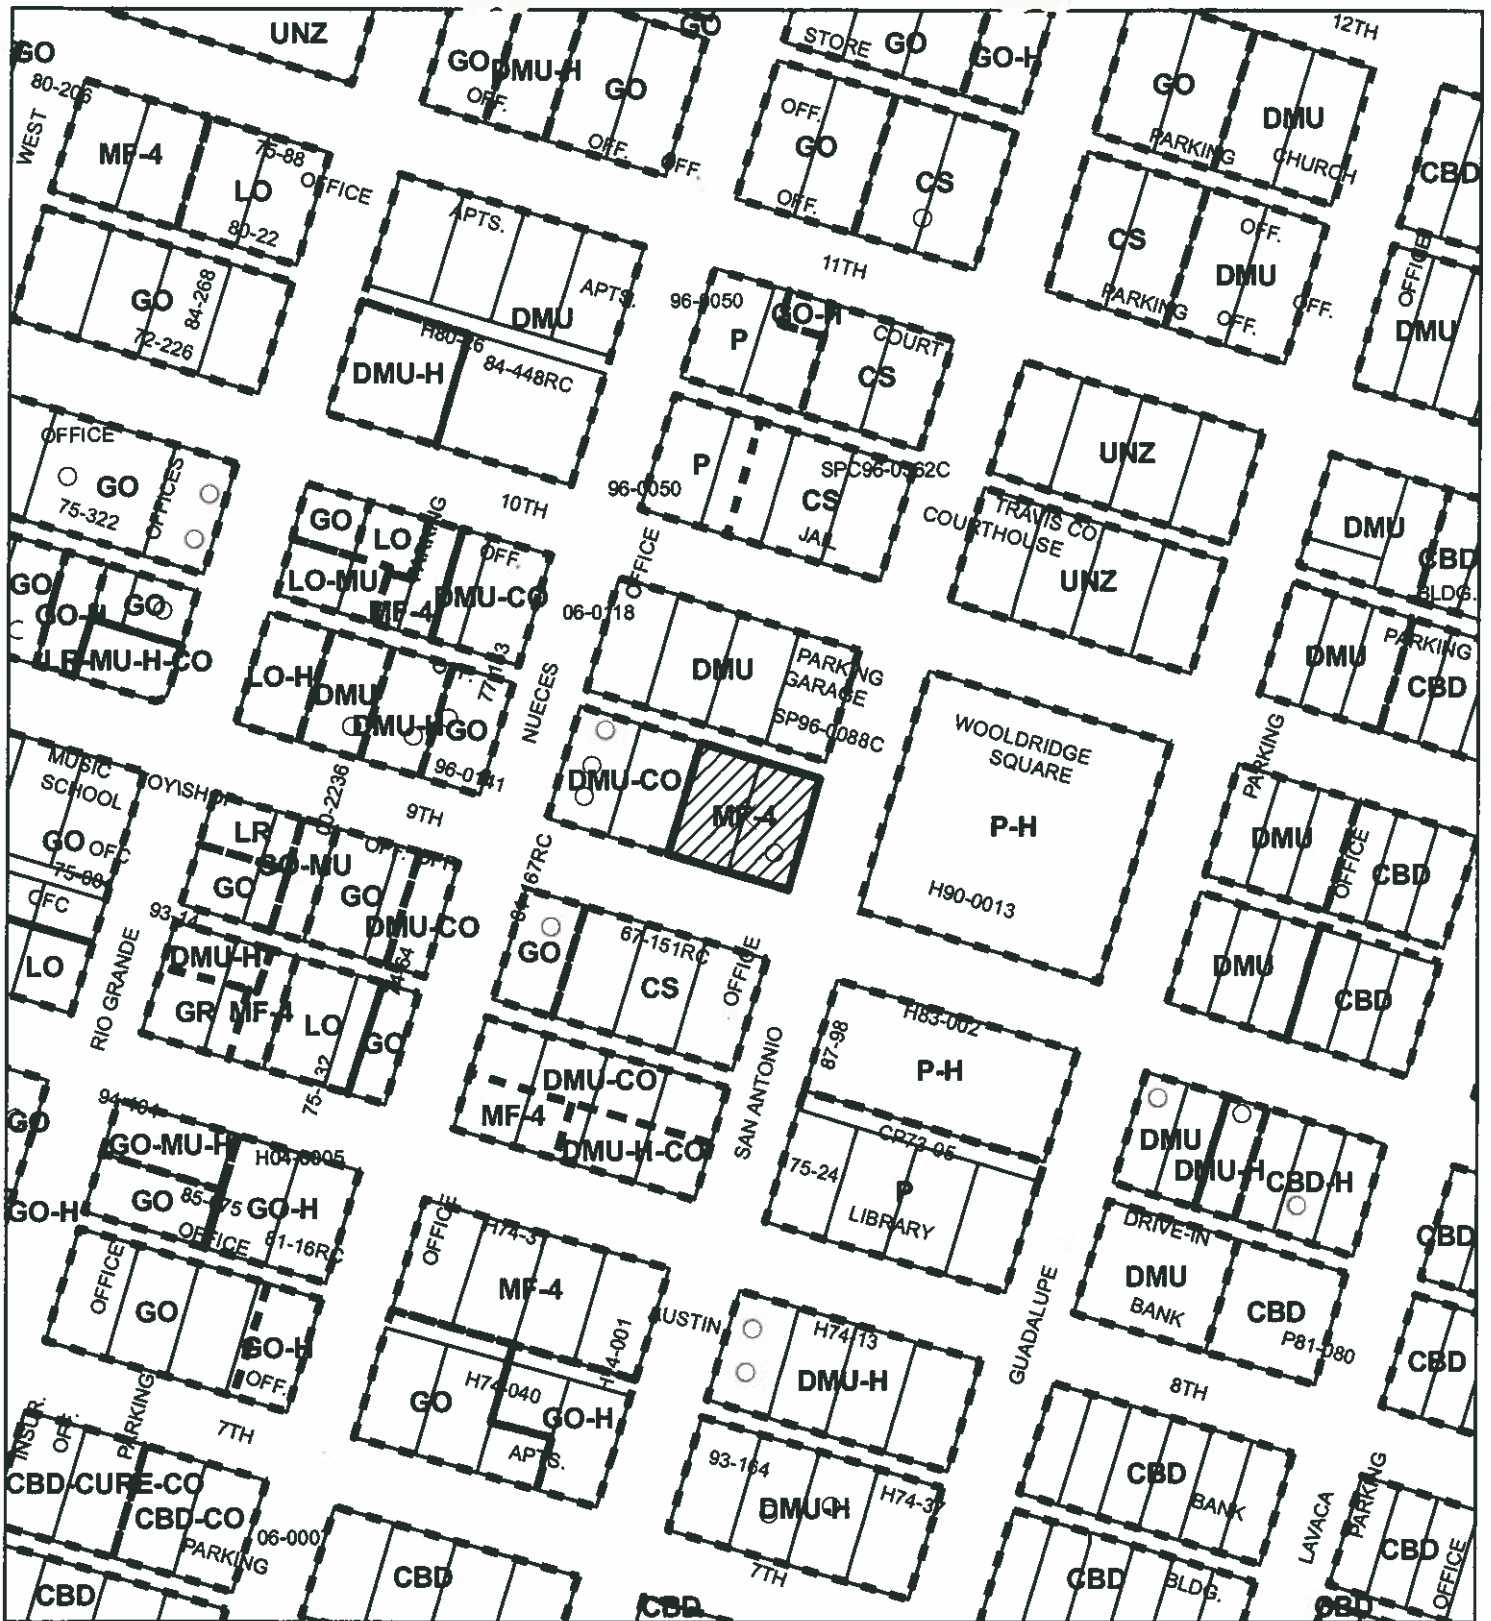PHONE: 974-7691



Legend

-  SUBJECT TRACT
-  PENDING CASE
-  ZONING


SCALE: 1" = 200'


ZONING

CASE NUMBER: C14-2010-0069
 ADDRESS: 904 SAN ANTONIO ST
 AREA: 0.4055 AC.
 GRID: J22
 CASE MGR: C. PATTERSON



This map has been produced by the Communications Technology Management Dept. on behalf of the Planning Development Review Dept. for the sole purpose of geographic reference.
 No warranty is made by the City of Austin regarding specific accuracy or completeness.

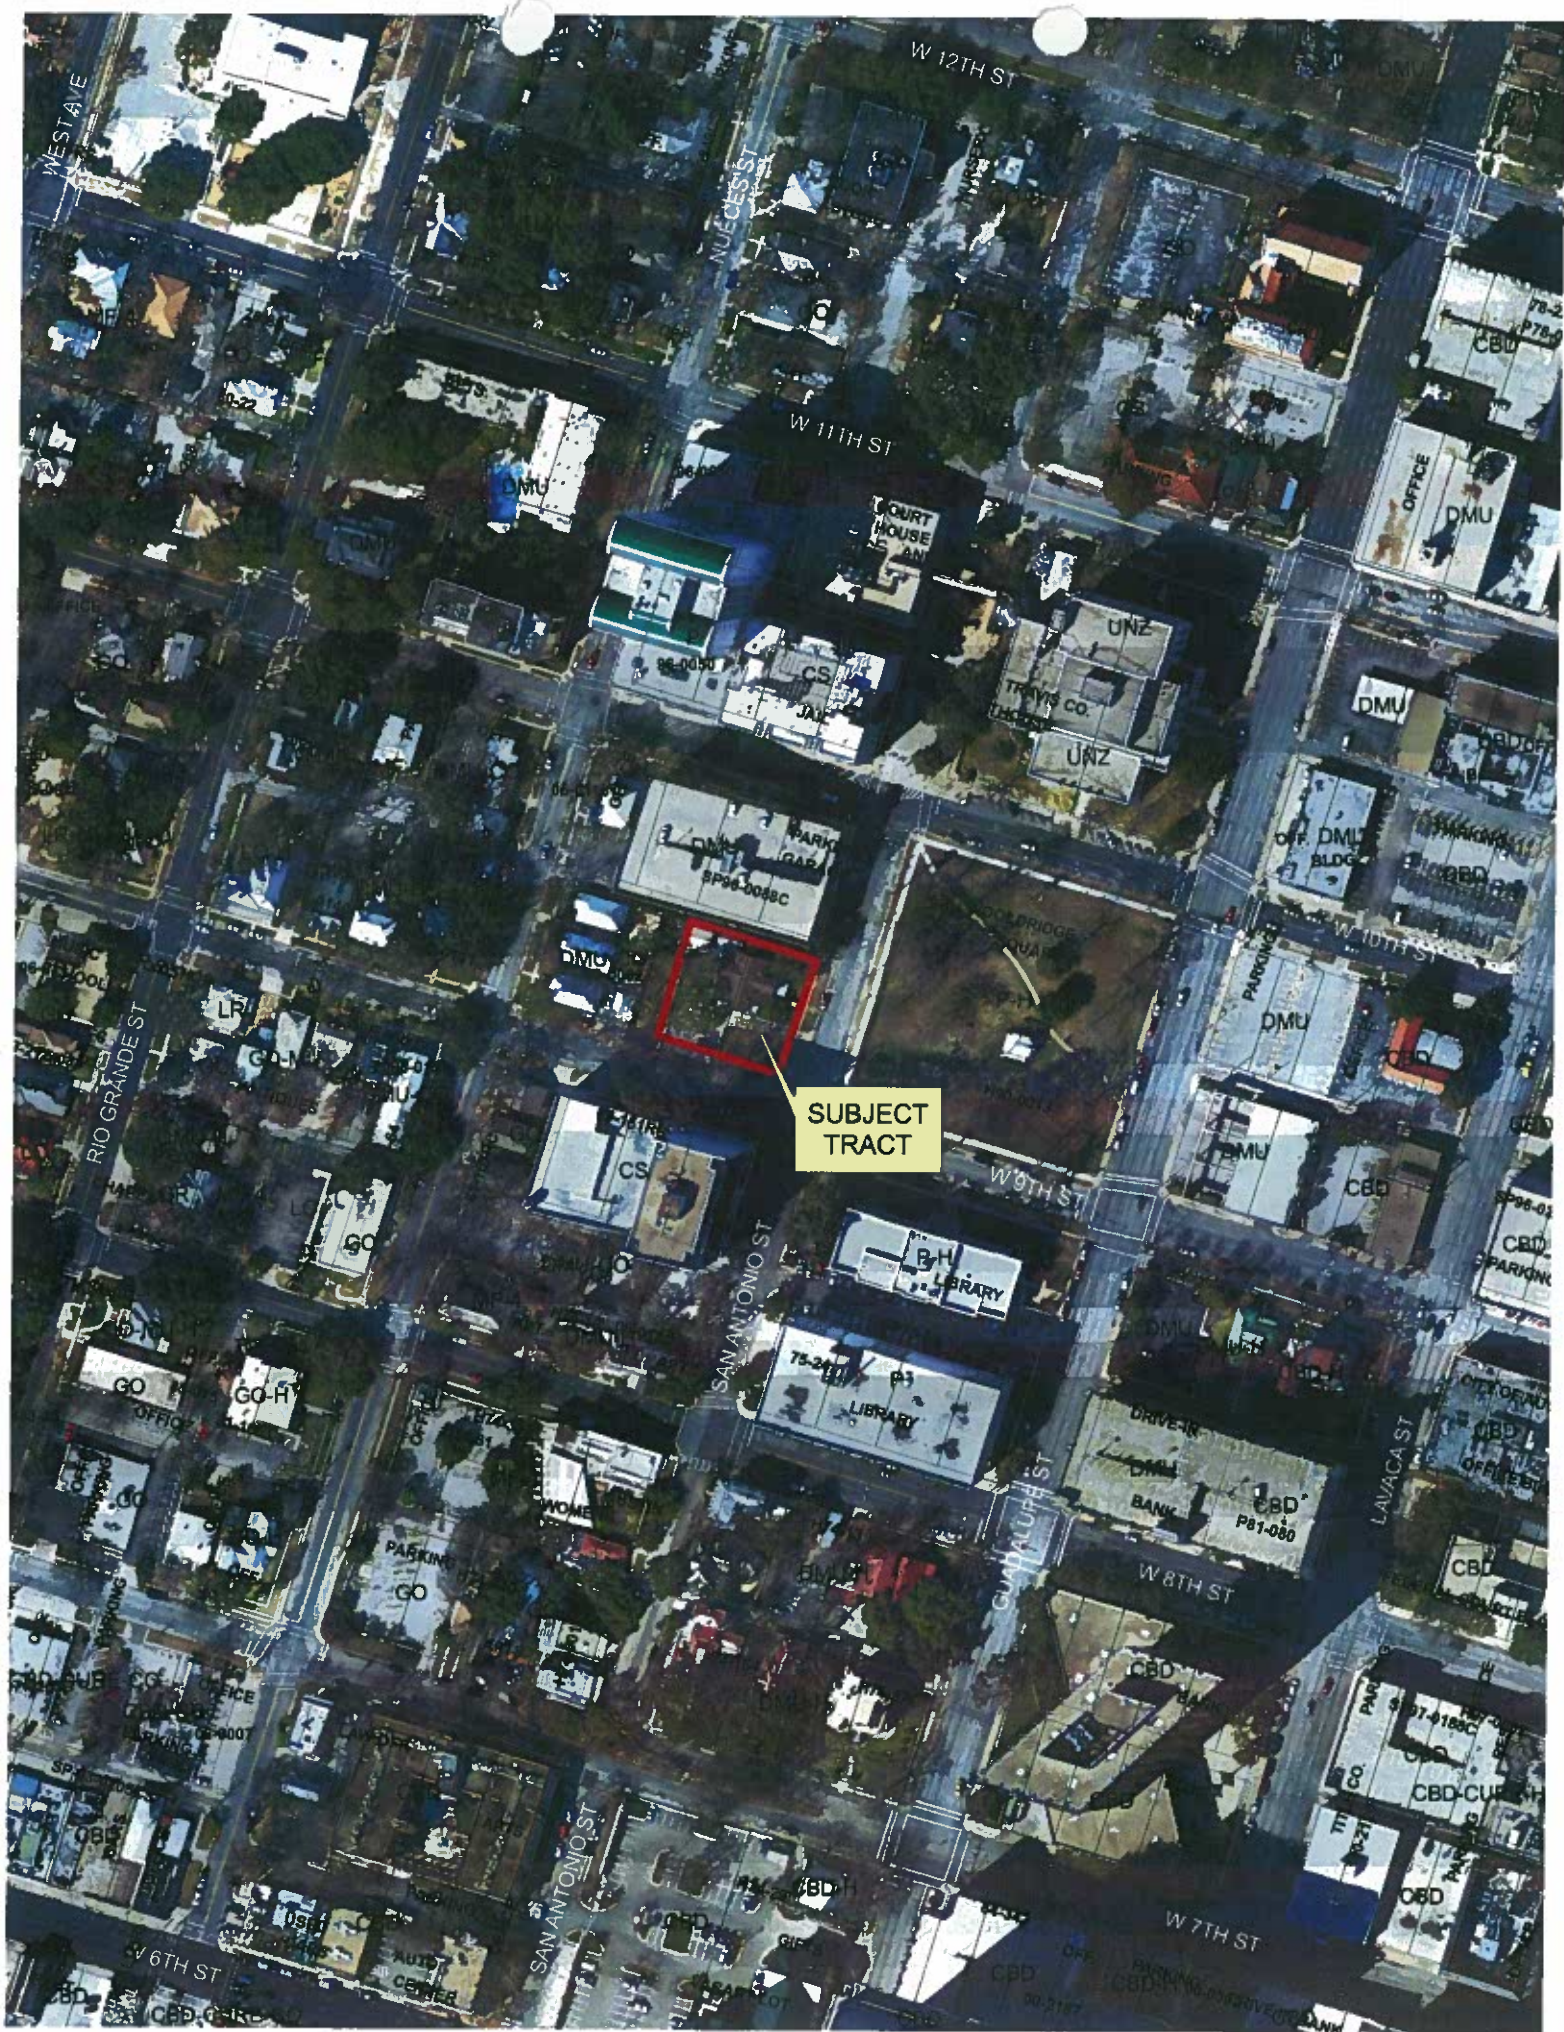

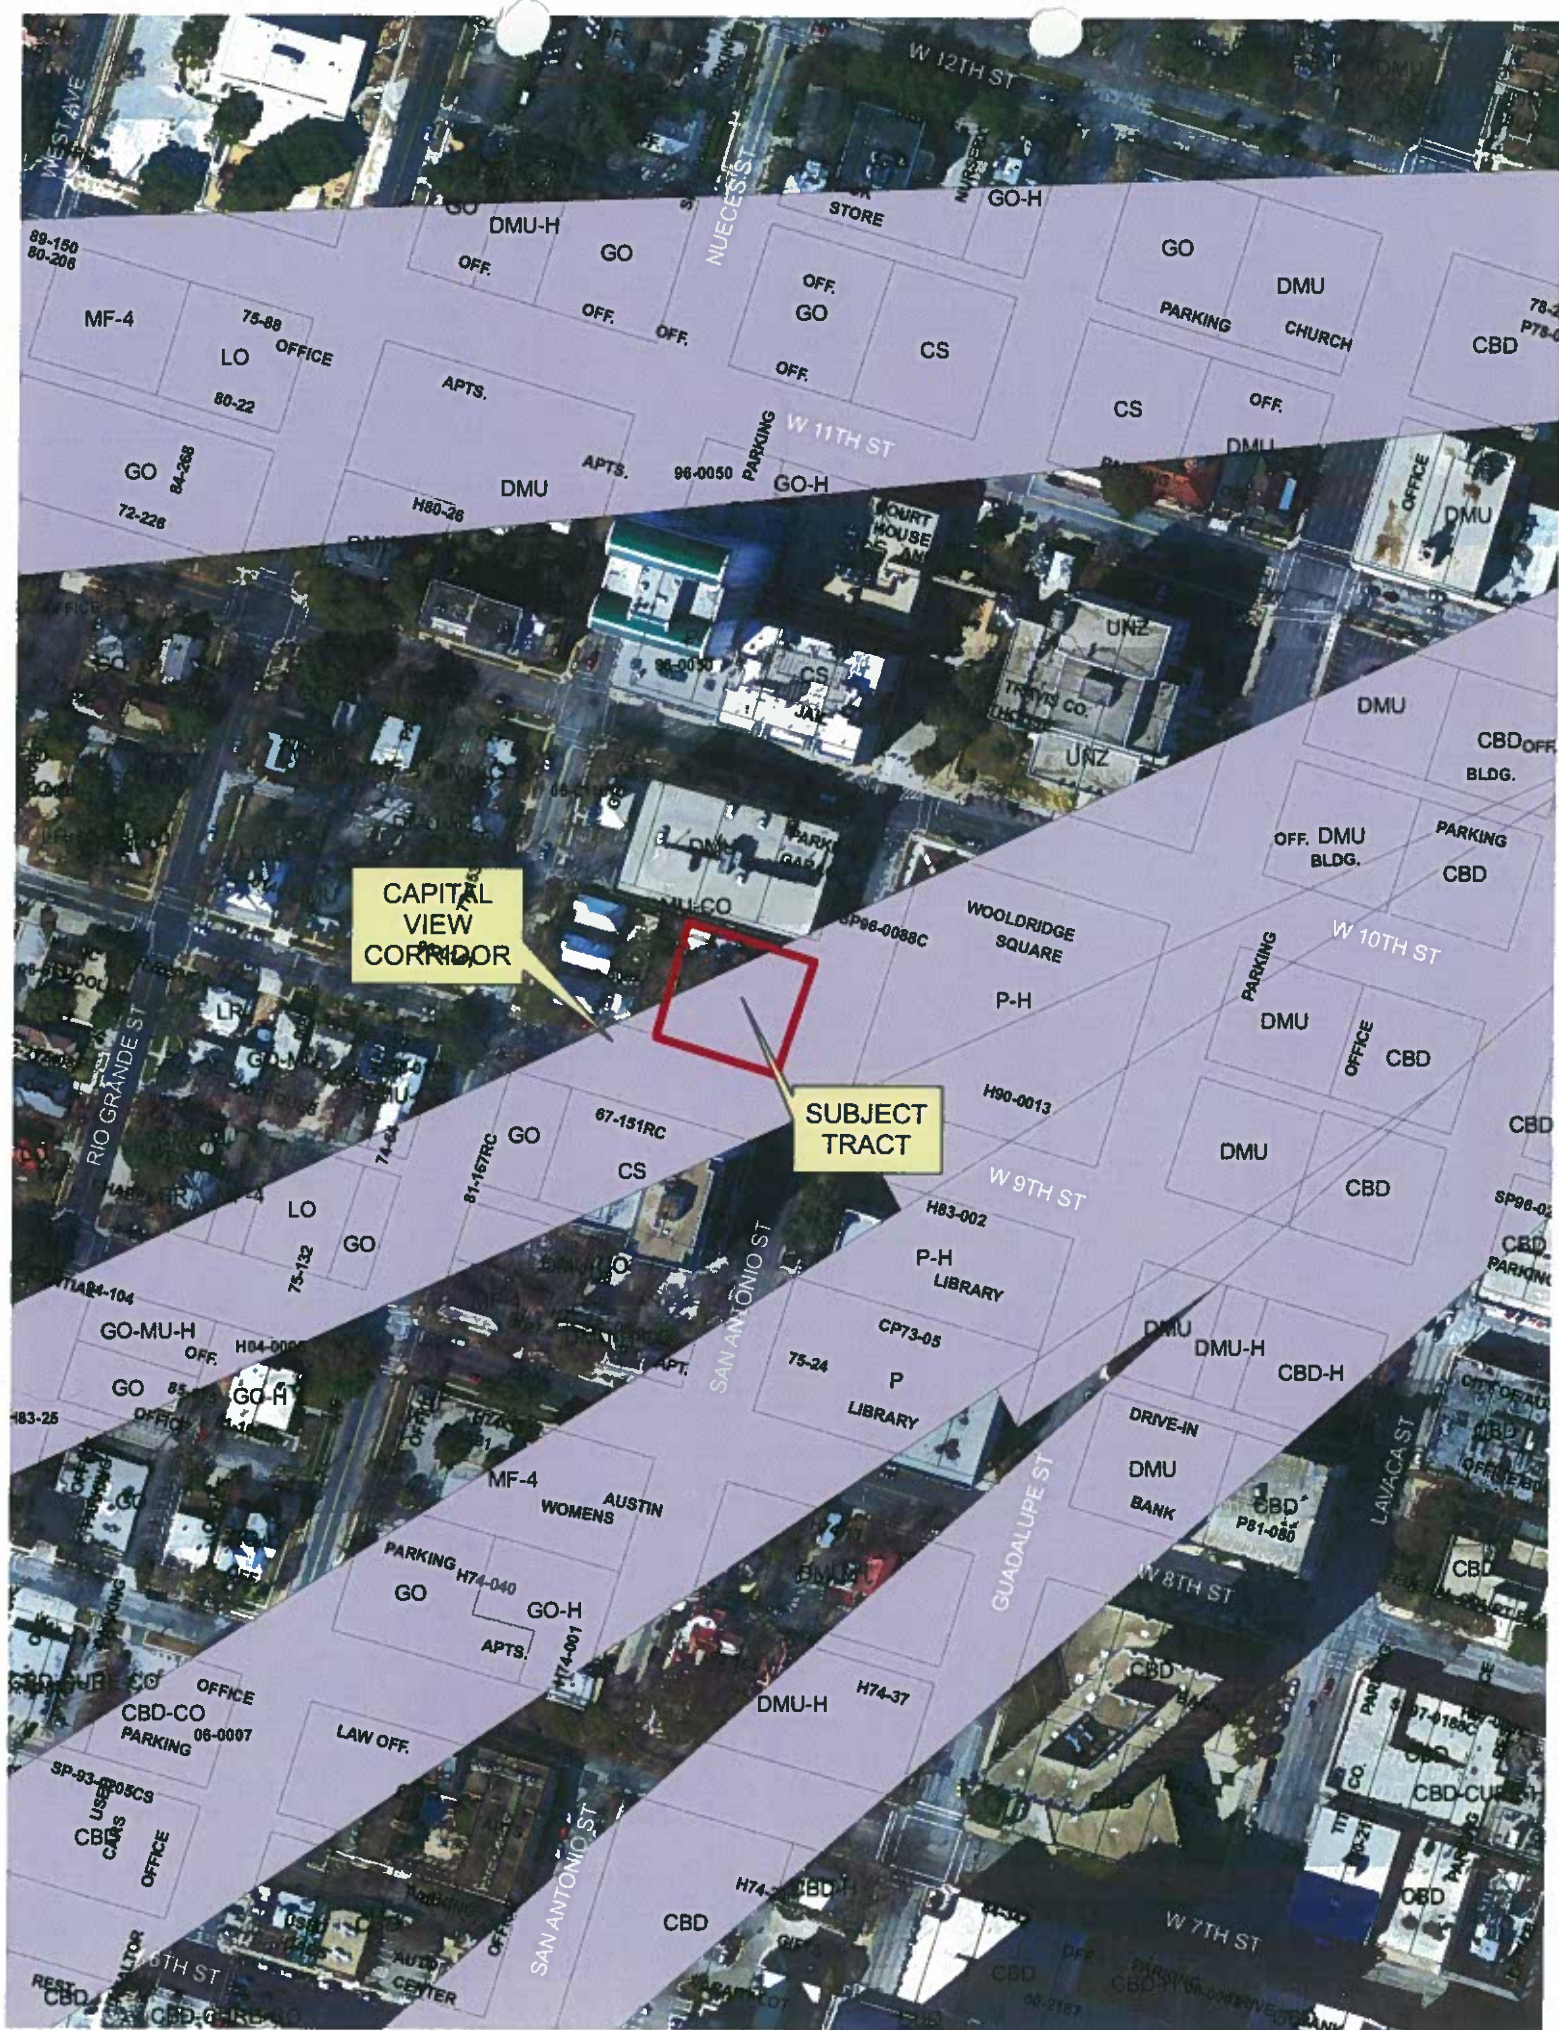

Important: Select the Viewpoint/Corridor Name (below) FIRST.

[illegible]