

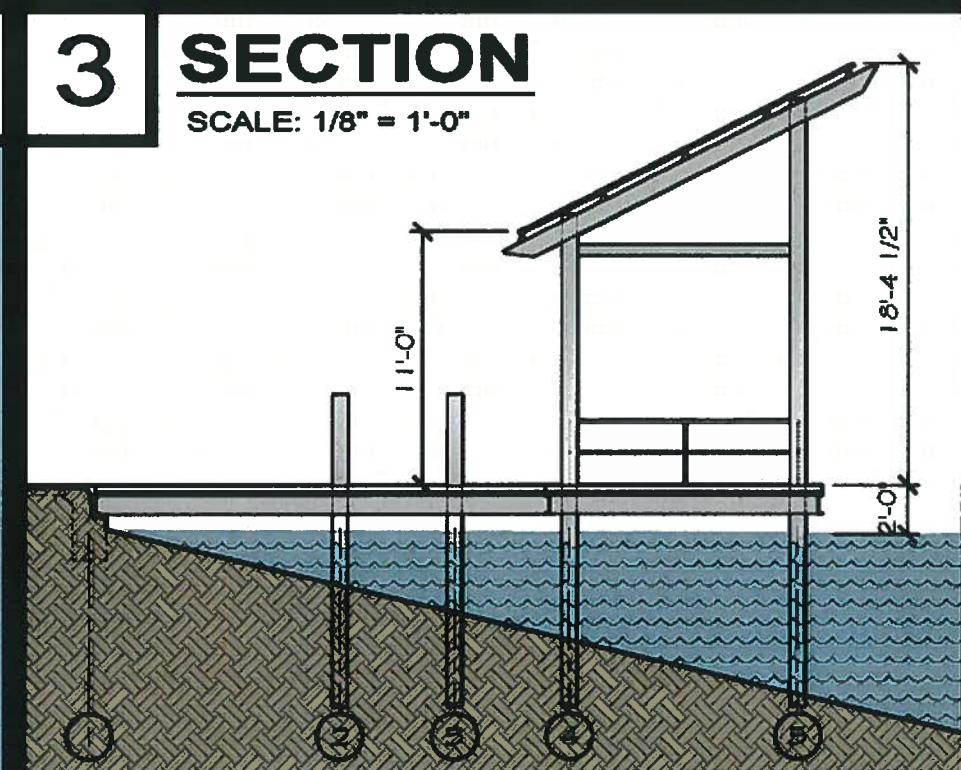


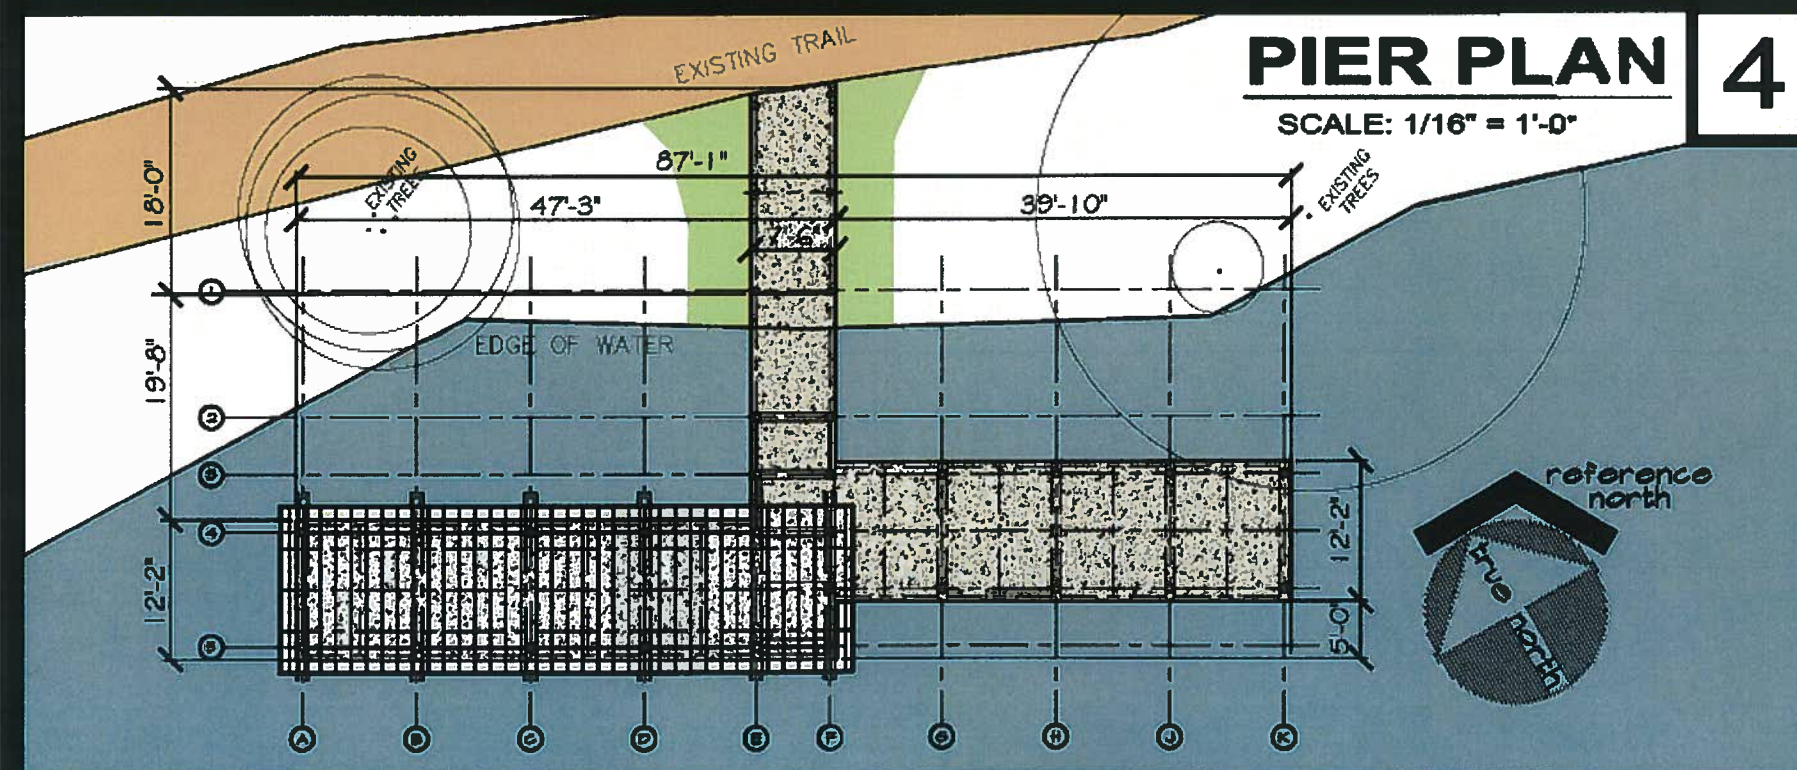

**DAVID BESSANT
ARCHITECTS, INC.**

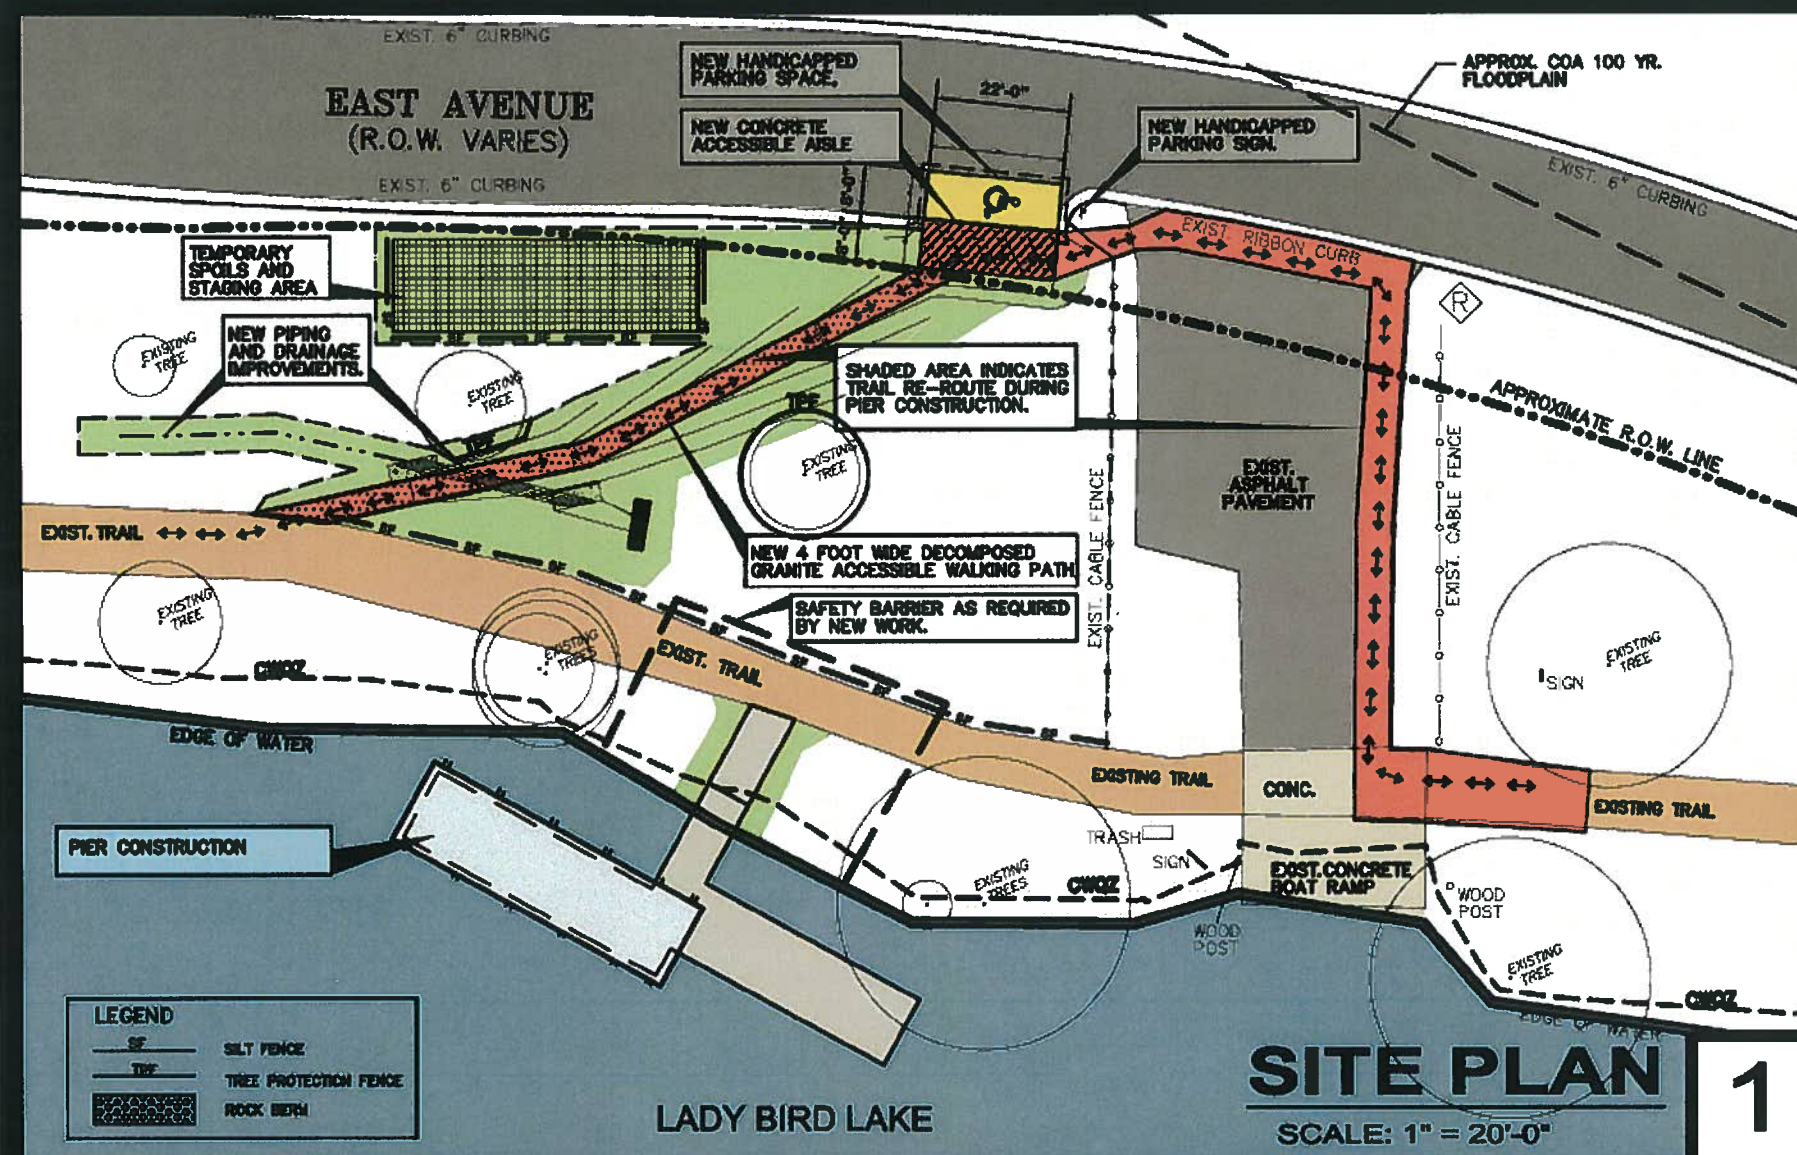

TEL. NO. 811438
 6000 FM CAYNE ROAD
 BUILDING A, SUITE 2-17
 AUSTIN, TEXAS 78748
 512/327-0000 FAX 512/327-0000

**INTERIM REVIEW
DOCUMENTS**

**THESE DOCUMENTS
ARE FOR REVIEW
PURPOSES ONLY AND
NOT INTENDED FOR
BIDDING, PERMIT, OR
CONSTRUCTION
PURPOSES**

**C.O.R.E.
FOUNDATION
LADY BIRD LAKE
ACCESSIBLE
FISHING PIER
AUSTIN, TEXAS**

DATE ISSUED: 9-17-10

REVISIONS:

DATE/TIME: 100

REF ID: A66585

PROJECT NUMBER:

0702

DRAWING NAME:

EXHIBIT

A

STREET NUMBERS