

C3  
1

**ZONING CHANGE REVIEW SHEET**

**CASE:** C14-2011-0008 – Hollow at  
Slaughter Creek Zoning, Phase B

**Z.A.P. DATE:** April 5, 2011  
May 3, 2011

**ADDRESS:** 9901 – 10001 Hundred Year Oak Drive; 10145 – 10161 Hundred Year Oak Drive; 1305 – 1325 Tillerfield Trail; 1400 – 1417 Middlefield Court; 1301 – 1425 Canopy Creek Way; 10100 – 10156 Wading Pool Path

**OWNER:** Pulte Homes  
(Brent Baker)

**AGENT:** Carlson, Brigrance and  
Doering, Inc. (Geoff Guerrero)

**ZONING FROM:** I-RR; I-SF-4A

**TO:** SF-4A

**AREA:** 27.96 acres

**SUMMARY STAFF RECOMMENDATION:**

The Staff recommendation is to grant single family residence – small lot (SF-4A) district zoning.

**ZONING & PLATTING COMMISSION RECOMMENDATION:**

April 5, 2011: *APPROVED A POSTPONEMENT REQUEST BY THE NEIGHBORHOOD TO MAY 3, 2011*

*[P. SEEGER; D. TIEMANN – 2<sup>ND</sup>] (4-0) G. BOURGEOIS – ABSTAIN; 1 VACANCY ON THE COMMISSION*

May 3, 2011:

**ISSUES:**

A private agreement between Centex Homes and Texas Oaks South Neighborhood Association (TOSNA) was executed prior to March 6, 2007, the date that the original Preliminary Plan was approved by the Zoning and Platting Commission. The agreement included a provision regarding the delivery of drainage plan which states: "At the time of submission of its construction plans for the project, Centex agrees to provide a copy of its drainage plan to TOSNA's designated engineer". A copy of the signed agreement is attached to the back of the Staff report. The Applicant's representative has stated that the construction plans were sent to TOSNA's attorney in June 2007. The construction plans were approved by the City on March 31, 2009. In mid-April 2011, the Applicant's representative contacted the president of TOSNA about sending the approved drainage report to their designated engineer.

**DEPARTMENT COMMENTS:**

The subject property consists of platted lots under construction for 80 single family residential lots as well as an unplatted portion of the overall subdivision area, one water quality easement lot, one drainage easement lot, one landscape easement, and one emergency

access lot. The property is zoned interim – rural residence (I-RR) and interim – single family residence small lot (I-SF-4A) districts upon annexation into the City limits in 2008. Access to the subdivision is taken by way of Genoa Drive and Slaughter Creek Drive. The property is adjacent to undeveloped land to the north (DR), other platted single family residential sections of the Hollow at Slaughter Creek subdivision also to the north and west (under consideration for SF-4A), convenience storage and undeveloped land to the west (County) and a tributary of Slaughter Creek to the south (County). Please refer to Exhibits A (Zoning Map) and A-1 (Aerial View).

The Applicant proposes to zone the lots to the single family residence small lot (SF-4A) district to be consistent with the plat. SF-4A zoning is appropriate given the size and setbacks of the platted lots, and is consistent with the interim zoned SF-4A portions of the Hollow at Slaughter Creek.

**EXISTING ZONING AND LAND USES:**

	<b>ZONING</b>	<b>LAND USES</b>
<i>Site</i>	I-RR; I-SF-4A	Single family residences – under construction
<i>North</i>	DR	Undeveloped
<i>South</i>	County	Tributary of Slaughter Creek
<i>East</i>	SF-6-CO	Church
<i>West</i>	County	Convenience storage; Undeveloped

**AREA STUDY:** N/A

**TIA:** Is not required

**WATERSHED:** Slaughter Creek

**DESIRED DEVELOPMENT ZONE:** Yes

**CAPITOL VIEW CORRIDOR:** No

**SCENIC ROADWAY:** No

**NEIGHBORHOOD ORGANIZATIONS:**

26 – Far South Austin Community Association  
 242 – Slaughter Lane Neighborhood Association  
 360 – Texas Oaks South Neighborhood Association  
 627 – Onion Creek Homeowners Association  
 645 – Swansons Ranch Road Neighborhood Association  
 742 – Austin Independent School District  
 786 – Home Builders Association of Greater Austin  
 1037 – Homeless Neighborhood Association      1075 – League of Bicycling Voters  
 1113 – Austin Parks Foundation  
 1200 – Super Duper Neighborhood Objectors and Appealers Organization  
 1224 – Austin Monorail Project      1228 – Sierra Club, Austin Regional Group

**SCHOOLS:**

Casey Elementary School

Paredes Middle School

Akins High School

C3/3

**CASE HISTORIES:**

NUMBER	REQUEST	COMMISSION	CITY COUNCIL
C14-2009-0098 – Apogee Workshop – 9704 Swansons Ranch Road	SF-1 to NO-MU	To Grant NO-MU	Approved NO-MU (12-17-09).
C14-00-2027 – Texas Oaks Baptist Church – 9910 Block of Bilbrook Place	I-RR to LO	To Grant SF-6 as Staff recommended	Approved SF-6-CO with the CO for 2,000 trips (9-7-00).
C14-94-0129 – Slaughter Lane Development – Slaughter Creek Drive	DR; SF-2 to LI	To Grant CS-CO with CO prohibiting the following uses on Tracts 1 and 2: adult- oriented businesses, financial services, food sales, general retail sales (convenience), medical offices, restaurant uses (all types), and vehicle storage on Tract 2, and 2,000 trips	Approved CS-CO as Staff recommended (2- 9-95).

**RELATED CASES:**

Zoning cases C14-2011-0007 and C14-2011-0008 consist of contiguous platted lots within Section 1 of the Hollow at Slaughter Creek subdivision as well as an unplatted portion of the subdivision.

The property was annexed into the full purpose jurisdiction of the City of Austin on December 31, 2008 and assigned I-RR and I-SF-4A district zonings.

The property is platted as Lots 1-19 and 46-80 of Block A; Lots 1-6, and 24-33 of Block C; and Lots 14-25 of Block E of The Hollow at Slaughter Creek, Section 1, a small lot subdivision recorded on March 12, 2008 (C8J-06-0124.01.1A) as well as unplatted land within the approved Revised Preliminary Plan. Please refer to Exhibit B.

A Preliminary Plan for The Hollow at Slaughter Creek (Revised Preliminary Plan) was filed on March 28, 2007 and approved by the Zoning and Platting Commission on August 21, 2007 (C8J-06-0124.01). The Plan is composed of 214 single family residential lots, two landscape lots, two drainage easement lots, one water quality lot and one emergency access lot. Please refer to Exhibit C. Because a complete subdivision application was filed with the



City before the date the annexation proceedings were instituted, the Applicant has continuation of land use rights, as outlined in Section 43.002 of the Texas Local Government Code.

**ABUTTING STREETS:**

Name	ROW	Pavement	Classification / Daily Traffic
Wading Pool Path	50 feet	30 feet (by plat)	Local / Not built
Slaughter Creek Drive	62.5 feet	22 feet	Collector / Not available
Genoa Drive	70 feet	42 feet	Collector / Not available
Hundred Year Oak Drive	50 feet	30 feet (by plat)	Local / Not built
Middlefield Court	50 feet	30 feet	Local / Not built
Canopy Creek Way	50 feet	30 feet	Local / Not built
Tillerfield Trail	50 feet	30 feet	Local / Not built
Meadowsouth Lane	50 feet	30 feet	Local / Not built

- There are no existing sidewalks along Slaughter Creek Drive or Genoa Drive.
- According to the Austin 2009 Bicycle Plan Update approved by Austin City Council in June, 2009, a bicycle facility is not identified on Slaughter Creek Drive, Meadowsouth Lane, Wading Pool Path, Tillerfield Trail, Hundred Year Oak Drive, or Genoa Drive.
- Capital Metro bus service (route no. 10) is available north of the site along West Slaughter Lane.

**CITY COUNCIL DATE:** May 12, 2011**ACTION:****ORDINANCE READINGS:** 1<sup>st</sup>2<sup>nd</sup>3<sup>rd</sup>**ORDINANCE NUMBER:****CASE MANAGER:** Wendy Rhoades  
e-mail: wendy.rhoades@ci.austin.tx.us**PHONE:** 974-7719

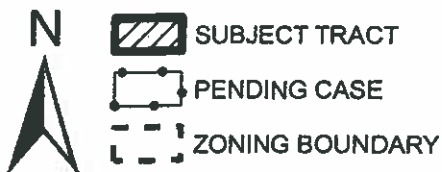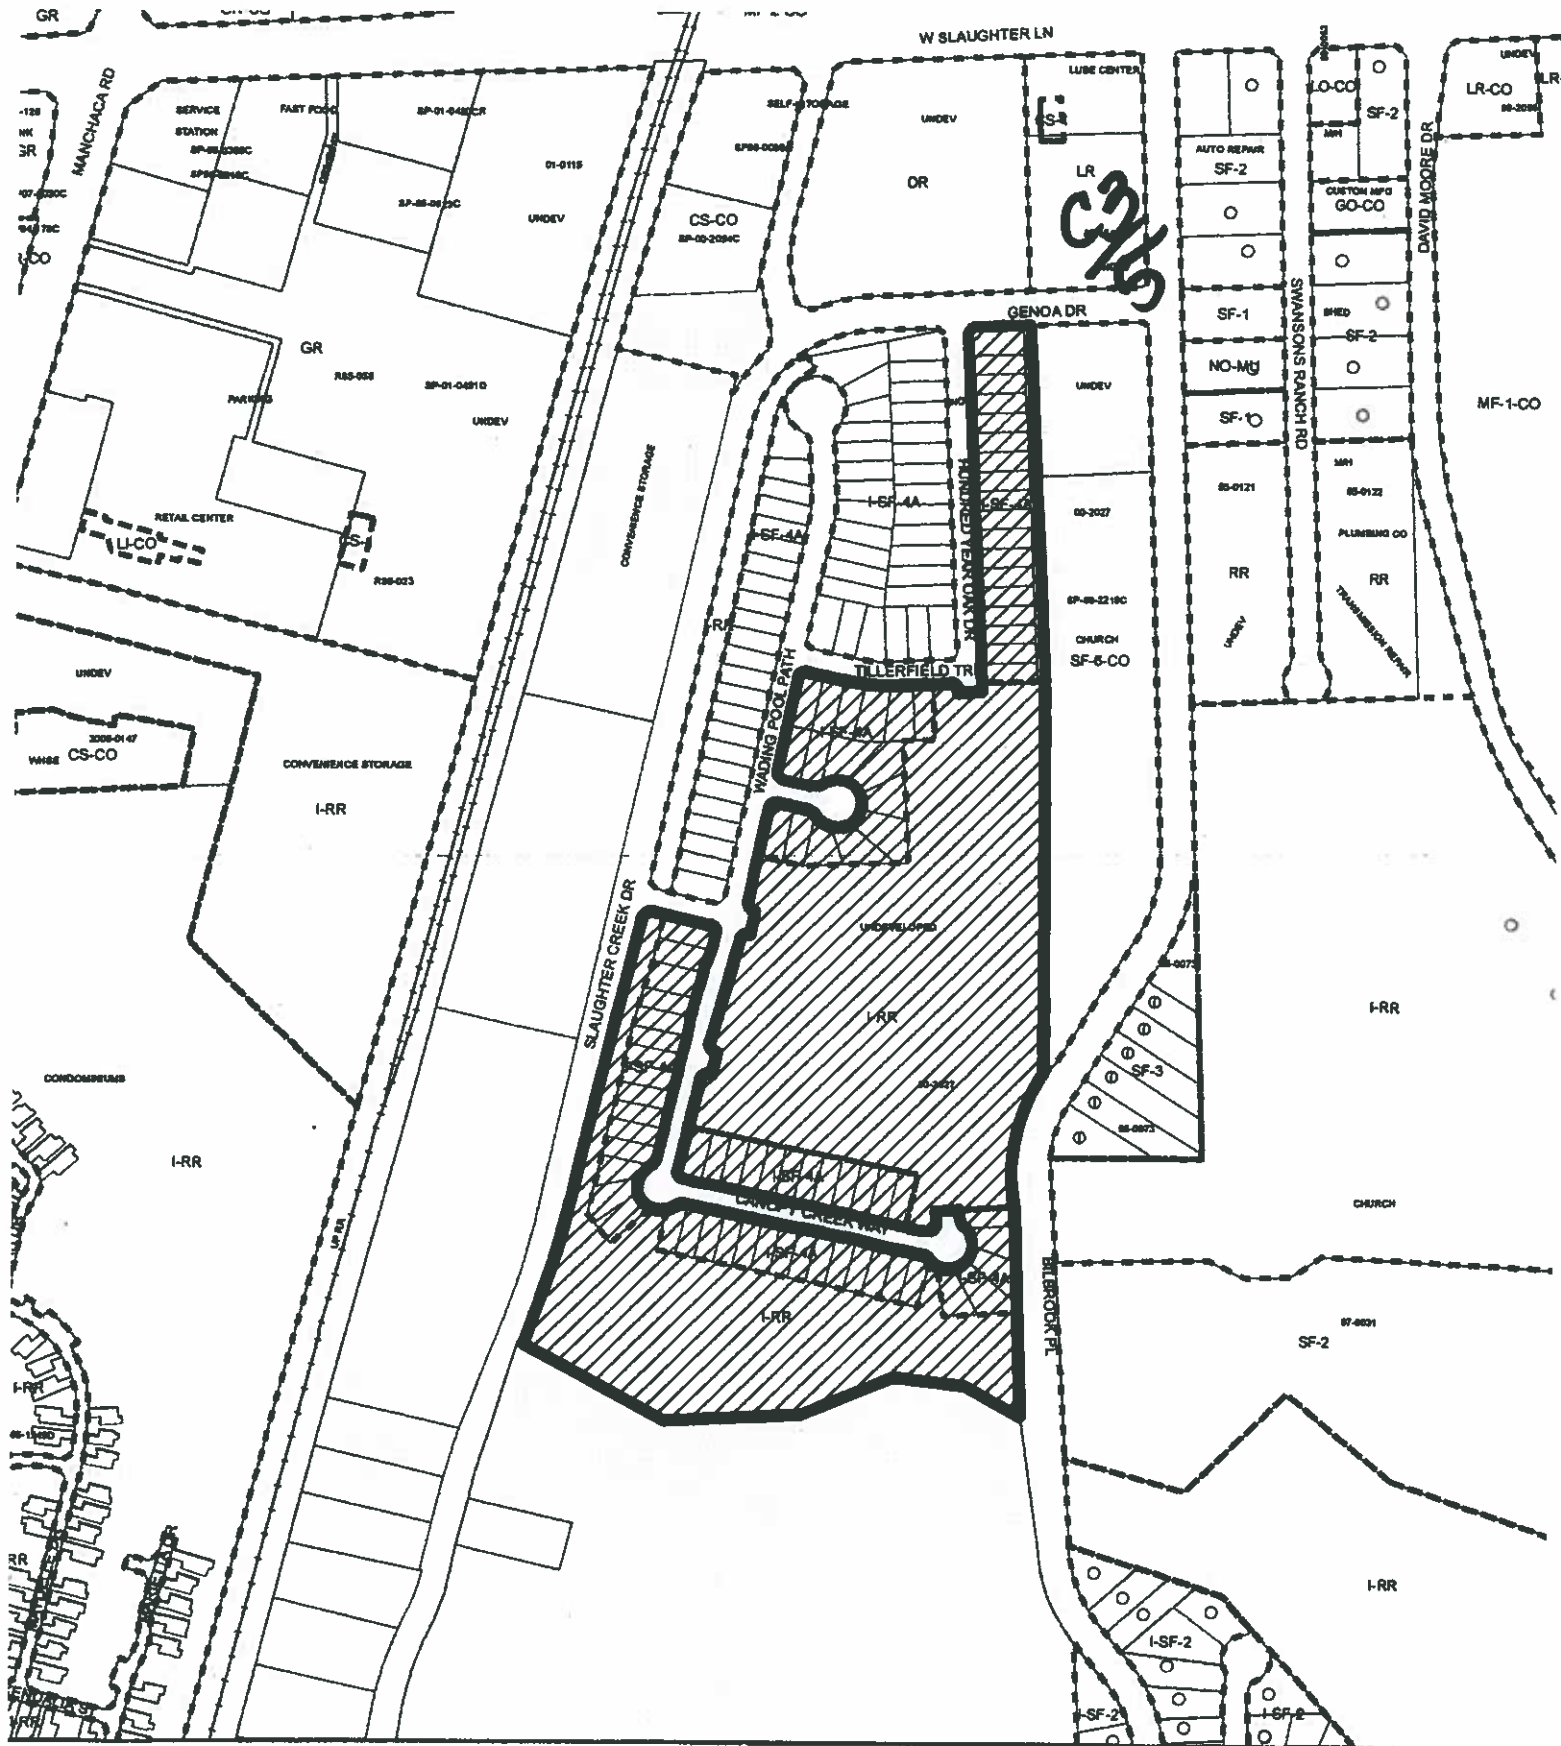


**ZONING**  
 ZONING CASE#: C14-2011-0008 **Exhibit A**  
 LOCATION: 9901-10001 HUNDRED YEAR OAK DR  
 & 1305-1325 TILLERFIELD TR  
 SUBJECT AREA: 27.96 ACRES  
 GRID: E13 & E14  
 MANAGER: WENDY RHOADES



This map has been produced by the Communications Technology Management Dept. on behalf of the Planning Development Review Dept. for the sole purpose of geographic reference. No warranty is made by



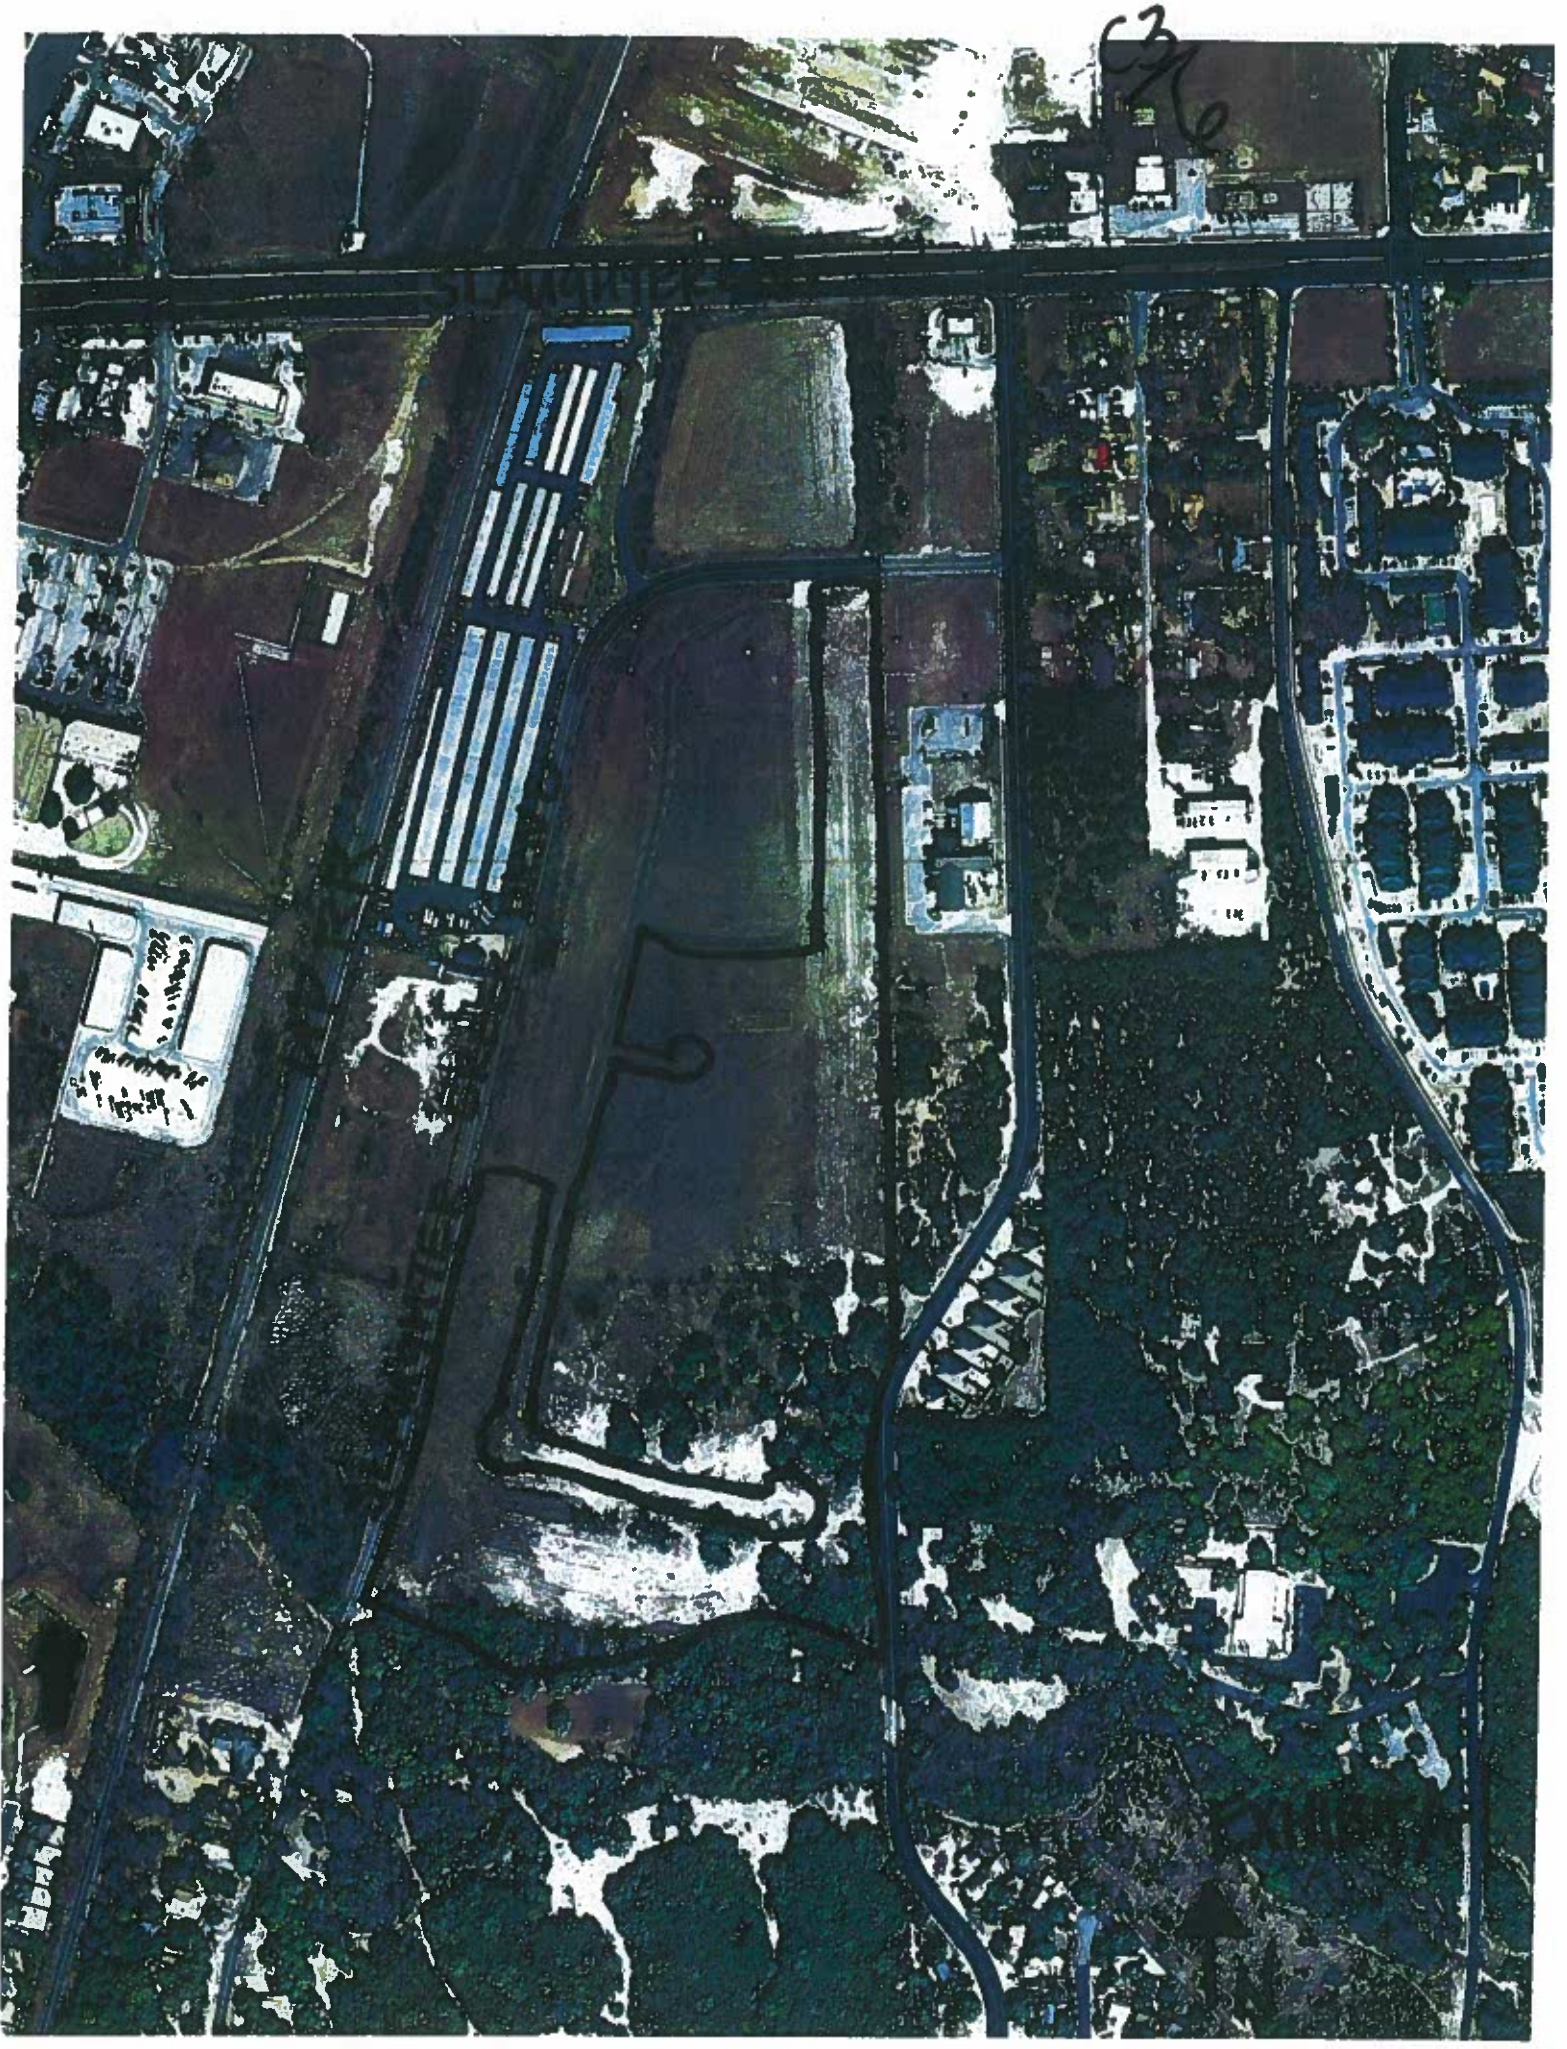



200800072

PHOTOGRAPHIC MYLAR

# THE HOLLOW AT SLAUGHTER CREEK SECTION 1

## A SMALL LOT SUBDIVISION

C3/4



SCALE: 1" = 100'

### LEGEND

- IRON PIN SET
- IRON PIN FOUND
- CONCRETE MONUMENT SET
- P.U.E. PUBLIC UTILITY EASEMENT
- D.E. DRAINAGE EASEMENT
- W.E. WATER EASEMENT
- S.L.E. SIGHT LINE EASEMENT
- W.Q.E. WATER QUALITY EASEMENT
- 1 LOT NUMBER
- (A) BLOCK NUMBER
- ..... APPROX. SIDEWALK LOCATION
- BUILDING SETBACK LINE
- EASEMENT LINE
- CRITICAL WATER QUALITY ZONE (C.W.Q.Z.)
- WATER QUALITY TRANSITION ZONE (W.Q.T.Z.)

### BENCHMARKS:

ATOP AN IRON ROD SET FOR THE NORTHEAST CORNER OF LOT 46, BLOCK A, AND ON THE WEST ROW LINE OF HUNDRED YEAR OAK DRIVE. ELEVATION=675.60

ATOP AN IRON ROD SET AT THE SOUTHEAST CORNER OF LOT 28, BLOCK C. ELEVATION=676.49

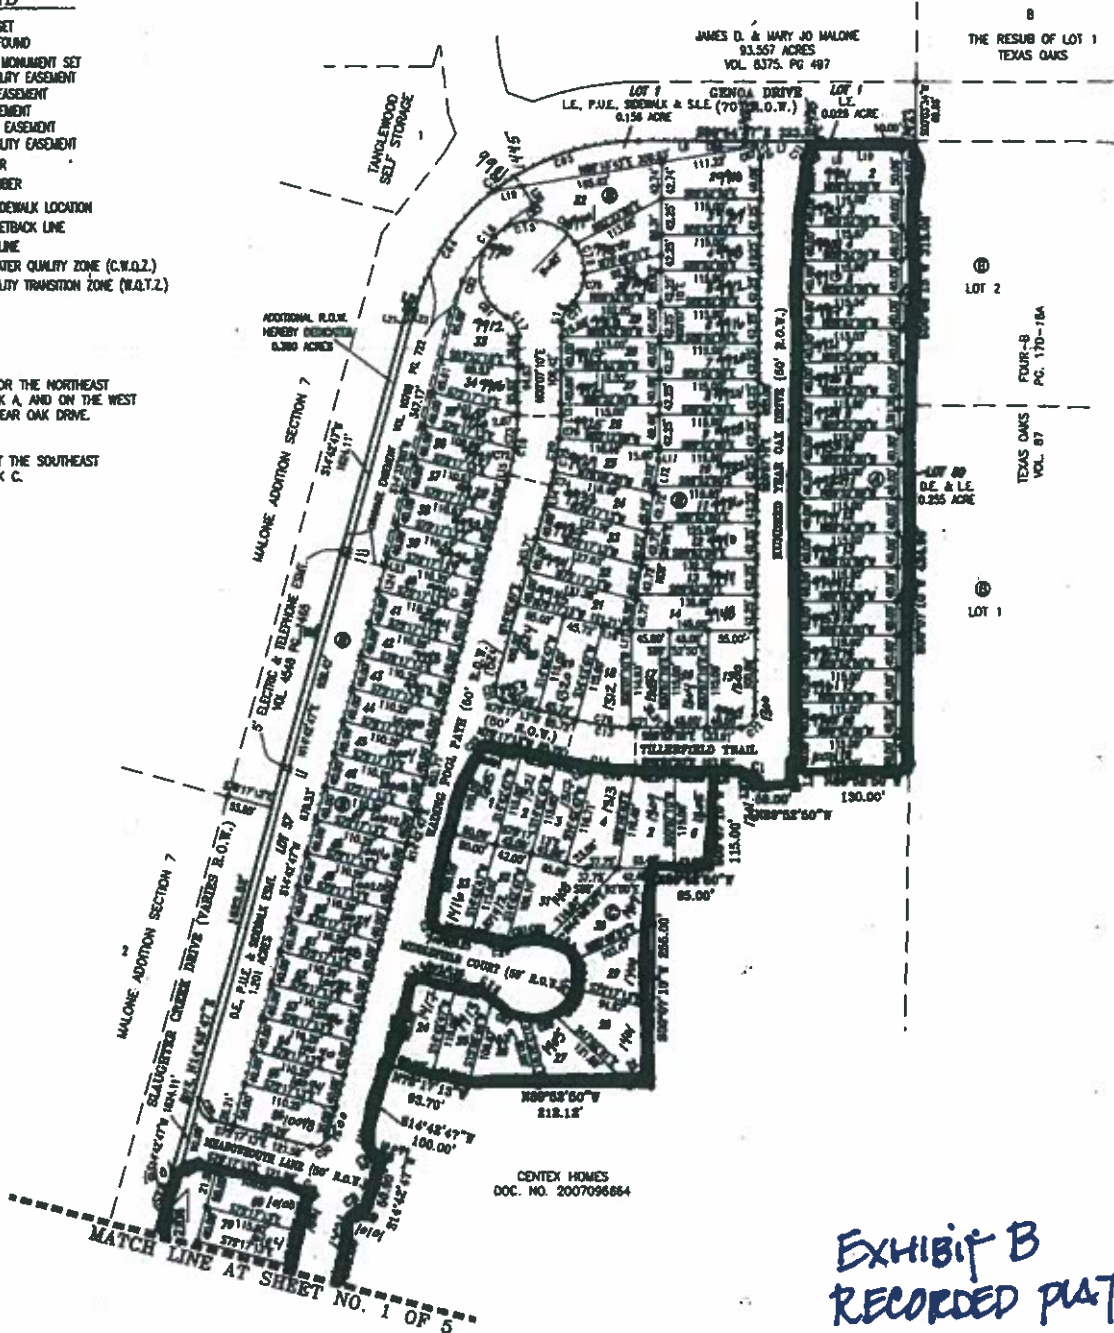


EXHIBIT B  
RECORDED PLAT

SHEET NO. 2 OF 6

CBD

**Carlson, Briggance & Doering, Inc.**

Civil Engineering & Surveying  
500 West William Street Suite 400 Austin, Texas 78704  
Phone No. (512) 261-5400 Fax No. (512) 261-5140

PLAT: A:\AUTOCAD2004\PLAT313\DWG\PLAT.DWG

CITY FILE NO.C8J-06-0124.01.1A

13426

# THE HOLLOW AT SLAUGHTER CREEK SECTION 1

## A SMALL LOT SUBDIVISION



LOCATION MAP

NOT TO SCALE



SCALE: 1" = 100'

DATE: JANUARY 11, 2008

OWNER:  
CENTEX HOMES  
ATTN: KETH PEARSON  
DIRECTOR OF LAND DEVELOPMENT  
12301-B RIATA TRACE PARKWAY, BUILDING 2  
AUSTIN, TEXAS 78727  
PHONE: (512) 532-3330  
FAX: (512) 532-3342

ENGINEER AND SURVEYOR:  
CARLSON, BRIGANCE & DOERING, INC.  
5501 WEST WILLIAM CANNON DRIVE  
AUSTIN, TEXAS 78749  
(512) 280-5180  
FAX (512) 280-5165

TOTAL ACRES: 28.817 ACRES  
SURVEY: S.F. SLAUGHTER SURVEY NO. 1, ABSTRACT NO. 20  
F.E.M.A. MAP NO. 48453C 0260 F  
TRAVIS COUNTY, TEXAS DATED: JANUARY 19, 2000.

TOTAL OF LOTS: 140  
NO. OF SINGLE FAMILY LOTS: 134  
NO. OF WATER QUALITY EASEMENT, D.E. & P.U.E. LOTS: 1  
NO. OF D.E. & P.U.E. LOTS: 1  
NO. OF LANDSCAPE, SIGHT EASEMENT & P.U.E. LOTS: 1  
NO. OF LANDSCAPE & D.E. LOTS: 1  
NO. OF LANDSCAPE LOTS: 1  
NO. OF EMERGENCY ACCESS LOTS: 1  
NO. OF BLOCKS: 4

### LEGEND

- IRON PIN SET
- ◻ IRON PIN FOUND
- ◻ CONCRETE MONUMENT SET
- P.U.E. PUBLIC UTILITY EASEMENT
- O.E. DRAINAGE EASEMENT
- W.E. WATER EASEMENT
- S.E. SIGHT LINE EASEMENT
- W.Q.E. WATER QUALITY EASEMENT
- 1 LOT NUMBER
- Ⓐ BLOCK NUMBER
- ..... APPROX. SIDEWALK LOCATION
- BUILDING SETBACK LINE
- EASEMENT LINE
- CRITICAL WATER QUALITY ZONE (C.W.Q.Z.)
- WATER QUALITY TRANSITION ZONE (W.Q.T.Z.)

C3/8

### NOTE:

20' FRONT BUILDING LINE  
10' CORNER SIDE YARD BUILDING LINE  
5' INTERIOR SIDE YARD SETBACK  
10' FRONT P.U.E.


### RIGHT-OF-WAY LINEAR FOOTAGE

MEADOWSOUTH LAKE	230'
WINDING POOL PATH	1,845'
CANDY CREEK WAY	614'
MIDDLEFIELD COURT	157'
TILLERFIELD TRAIL	280'
HUNDRED YEAR OAK DRIVE	829'
<b>TOTAL</b>	<b>3,765'</b>

### BENCHMARKS:

ATOP AN IRON ROD SET FOR THE NORTHEAST CORNER OF LOT 48, BLOCK A, AND ON THE WEST ROW LINE OF HUNDRED YEAR OAK DRIVE. ELEVATION=875.60

ATOP AN IRON ROD SET AT THE SOUTHEAST CORNER OF LOT 28, BLOCK C. ELEVATION=878.49

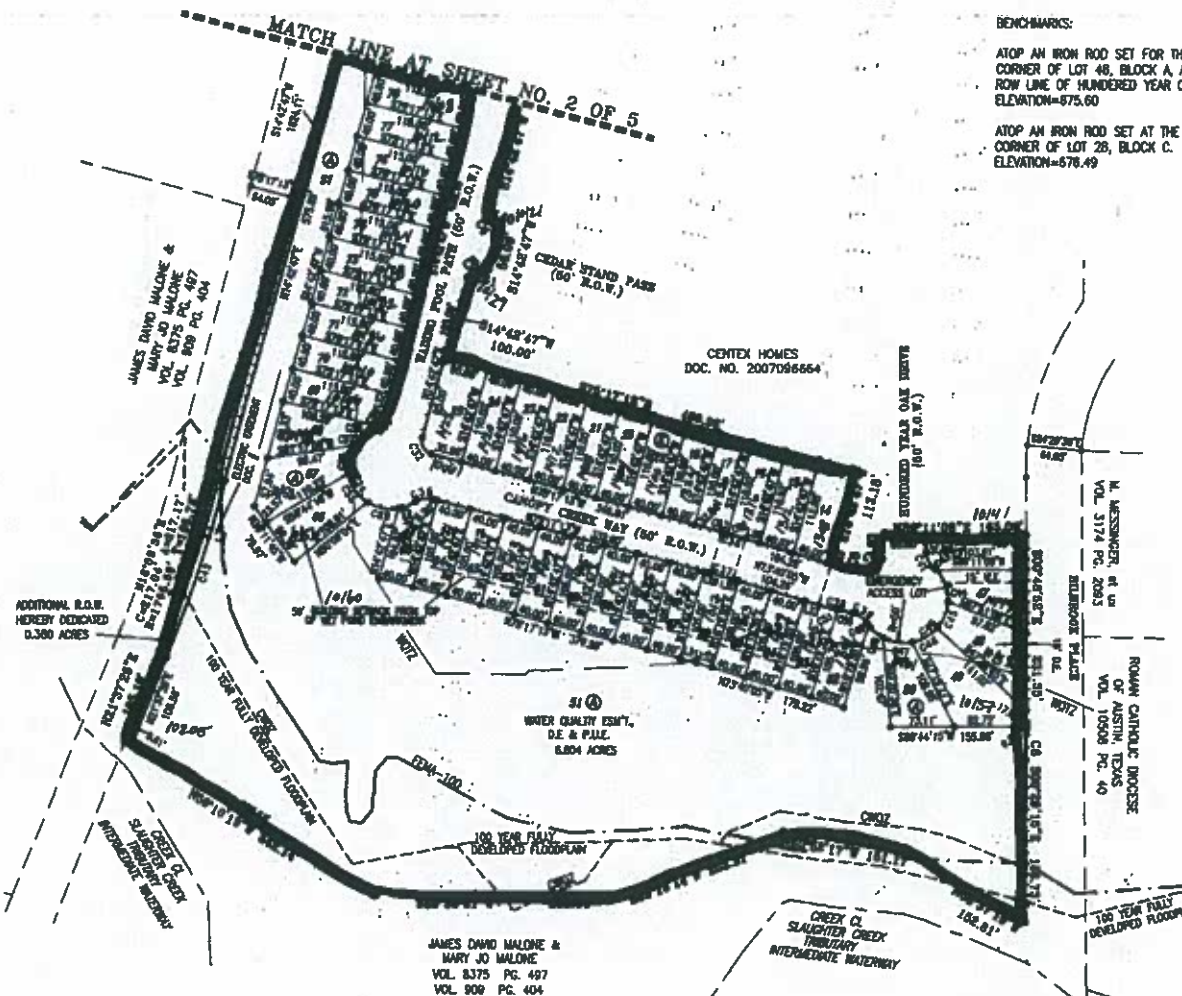

SHEET NO. 1 OF 6

C B D

**Carlson, Brigance & Doering, Inc.**

Civil Engineering & Surveying  
3901 West William Cannon Office & Austin, Texas 78749  
Phone No. (512) 280-5180 Fax No. (512) 280-5165





C3/10

**SUMMARY STAFF RECOMMENDATION:**

The Staff recommendation is to grant single family residence – small lot (SF-4A) district zoning.

**BASIS FOR LAND USE RECOMMENDATION (ZONING PRINCIPLES)**

*1. The proposed zoning should be consistent with the purpose statement of the district sought.*

The single family residence small lot (SF-4A) district is intended as an area for moderate density single-family residential use, with a minimum lot size of 3,600 square feet. In appropriate locations, small lot single-family use is permitted under standards that maintain single-family neighborhood characteristics.

*2. Zoning changes should promote compatibility with adjacent and nearby uses, and should not result in detrimental impacts to the neighborhood character.*

SF-4A zoning is appropriate given the size and setbacks of the platted lots, and is consistent with the interim zoned SF-4A portions of the Hollow at Slaughter Creek.

**EXISTING CONDITIONS****Site Characteristics**

The tract is in the initial phases of construction and slopes gently to the south. The recorded plat shows a drainage easement, public utility easement and sidewalk easement that parallels Slaughter Creek Drive and Genoa Drive.

**Impervious Cover**

The maximum impervious cover allowed by the SF-4A zoning district would be 55%, which is based on the more restrictive watershed regulations described below. The percentage of impervious cover on a subdivision-wide basis is 41%.

**Environmental**

The site is not located over the Edwards Aquifer Recharge Zone. The site is in the Desired Development Zone. The site is in the Slaughter Creek Watershed of the Colorado River Basin, which is classified as a Suburban Watershed by Chapter 25-8 of the City's Land Development Code. Under current watershed regulations, development or redevelopment on this site will be subject to the following impervious cover limits:

C3/11

<i>Development Classification</i>	<i>% of Net Site Area</i>	<i>% with Transfers</i>
Single-Family (minimum lot size 5750 sq. ft.)	50%	60%
Other Single-Family or Duplex	55%	60%
Multifamily	60%	70%
Commercial	80%	90%

According to flood plain maps, there is a floodplain within the project boundary. Based upon the close proximity of flood plain, offsite drainage should be calculated to determine the exact location of the boundaries. No development is permitted in the Critical Water Quality Zone, while impervious cover is limited to 30% in the Water Quality Transition Zone.

Standard landscaping and tree protection will be required in accordance with LDC 25-2 and 25-8 for all development and/or redevelopment.

Trees will likely be impacted with a proposed development associated with this rezoning case. Please be aware that an approved rezoning status does not eliminate a proposed development's requirements to meet the intent of the tree ordinances. If further explanation or specificity is needed, please contact the City Arborist at 974-1876. At this time, site specific information is unavailable regarding other vegetation, areas of steep slope, or other environmental features such as bluffs, springs, canyon rimrock, caves, sinkholes, and wetlands.

Under current watershed regulations, development or redevelopment on this site will be subject to the following water quality control requirements:

- Structural controls: Sedimentation and filtration basins with increased capture volume and 2 year detention.

### **Transportation**

No additional right-of-way is needed at this time.

A traffic impact analysis was not required for this case because the traffic generated by the proposed zoning does not exceed the threshold of 2,000 vehicle trips per day [LDC, 25-6-113].

### **Water and Wastewater**

The landowner intends to serve the site with City of Austin water and wastewater utilities. The landowner, at his own expense, will be responsible for providing any water and wastewater utility improvements, offsite main extensions, utility relocations and or abandonments required by the land use. The water and wastewater utility plan must be reviewed and approved by the Austin Water Utility for compliance with City criteria. All water and wastewater construction must be inspected by the City of Austin. The landowner must pay the City inspection fee with the utility construction. The landowner must pay the



03/12

tap and impact fee once the landowner makes an application for a City of Austin water and wastewater utility tap permit.

**Site Plan and Compatibility Standards**

The Declaration of Covenants, Conditions and Restrictions for Hollow at Slaughter Creek is recorded in Travis County Document #2008010936.

C3/13

**AGREEMENT BETWEEN CENTEX HOMES, INC. and TEXAS OAKS SOUTH  
NEIGHBORHOOD ASSOCIATION ("TOSNA"), AUSTIN, TEXAS**

1. **Billbrook Place:** TOSNA would agree to not oppose the approval of Centex's existing preliminary site plan for The Hollow at Slaughter Creek Drive, Case No. C8J-06-0124, or to seek further extensions at the ZAPCO hearing scheduled for Tuesday, March 6 or the Commissioners Court hearing. If Centex's preliminary plan is approved at those hearings, Centex commits to submitting a revised preliminary plan that would eliminate the Billbrook Place curb cut within ten (10) days following the approval of its existing preliminary plan at the Commissioners Court hearing. The proposed changes to be included in the revised preliminary plan are shown in the drawing attached to this agreement. Centex likewise agrees to pursue approval of the variances required to adopt its revised preliminary plan in good faith and with diligence. TOSNA agrees not to seek a delay or continuance of Centex's request for approval of its revised preliminary plan. The parties' agreements hereunder are enforceable by specific performance.
2. **Detention Pond Path:** Centex will install a pedestrian path within the detention pond area, with two access points on Canopy Creek Way, as well as benches. The access points will be located at the Water Drainage Easement and through a lot (which lot will no longer contain a single family residence).
3. **Trees:** The lot referenced in paragraph 2 above for the access to the pedestrian path will be the lot on which tree that TOSNA has referred to as the "80-inch tree" is located (tree #7044 on Centex plan showing trees proposed for retention or removal). Centex will also develop around the tree TOSNA claims has historical significance.
4. **Buffer Trees:** Centex will allocate a budget for and plant at least one tree in the rear yard of each lot that is adjacent to Slaughter Creek Drive to provide a buffer from the railroad tracks. Centex proposes to plant trees that are one and a half inch in diameter and approximately 6 to 8 feet tall.
5. **Delivery of Drainage Plan:** At the time of submission of its construction plans for the project, Centex agrees to provide a copy of its drainage plan to TOSNA's designated engineer.

Upon approval of this written agreement by TOSNA and Centex, the parties agree that the terms of this agreement will be announced on the record at the City of Austin Zoning and Platting Commission meeting and the Travis County Commissioner Court meeting regarding Centex's application for approval of its current preliminary site plan. Individuals residing in Texas Oaks South who wish to speak against approval of the current preliminary site plan will do so in their individual capacities, not on behalf of TOSNA. The representatives of TOSNA represent that they have entered into this agreement based on the majority opinion expressed by TOSNA members who expressed


opinions by means of email or in person prior to the meeting of the City of Austin Zoning and Platting Commission on March 6, 2007.

C3  
14




Jay Gillilan

Director of Land Acquisition  
Centex Homes

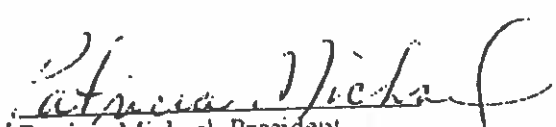

Patricia Michael, President  
TOSNA

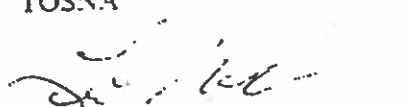

Leslie McCollom, Secretary  
TOSNA