



MEMORANDUM

TO: Mayor and City Council

FROM: Sherri Sirwaitis, Zoning Case Manager
Planning and Development Review Department

DATE: October 25, 2011

SUBJECT: C14-2011-0108 (Grandview Hills Section 9)

Zoning case C14-2011-0108 was withdrawn by the applicant on September 29, 2011, prior the Zoning and Platting Commission hearing. Please see the attached withdrawal request from the agent for the case. Therefore, no action is required on this application.

Thank you,

Sherri Sirwaitis, Zoning Case Manager
Planning and Development Review Department

Sirwaitis, Sherri

From: Nikelle Meade [NMeade@brownmccarroll.com]
Sent: Thursday, September 29, 2011 11:17 AM
To: Sirwaitis, Sherri
Cc: Jim Smitherman; Phillips, Travis; Sandra B. Nash; Smitheal, Jeremy; Anguiano, Dora; dreese@riversideresources.com
Subject: RE: Withdrawal of Application - C14-2011-0108

Sherri,

By this email and as agent for Wilson Parke Avenue, LTD., I am hereby withdrawing the above-referenced application for rezoning. Please confirm for any interested citizens who may contact you about the case that since the case has now been withdrawn, there will be no hearing or votes on the case at the Zoning and Platting Commission next Tuesday.

We anticipate that the case will be re-filed some time in the next few months after we and the Grandview Hills neighborhood associations have finished the work we are doing on the case. Thank you, and please let me know if you have any questions.

BROWN Attorneys
at Law
MCCARROLL

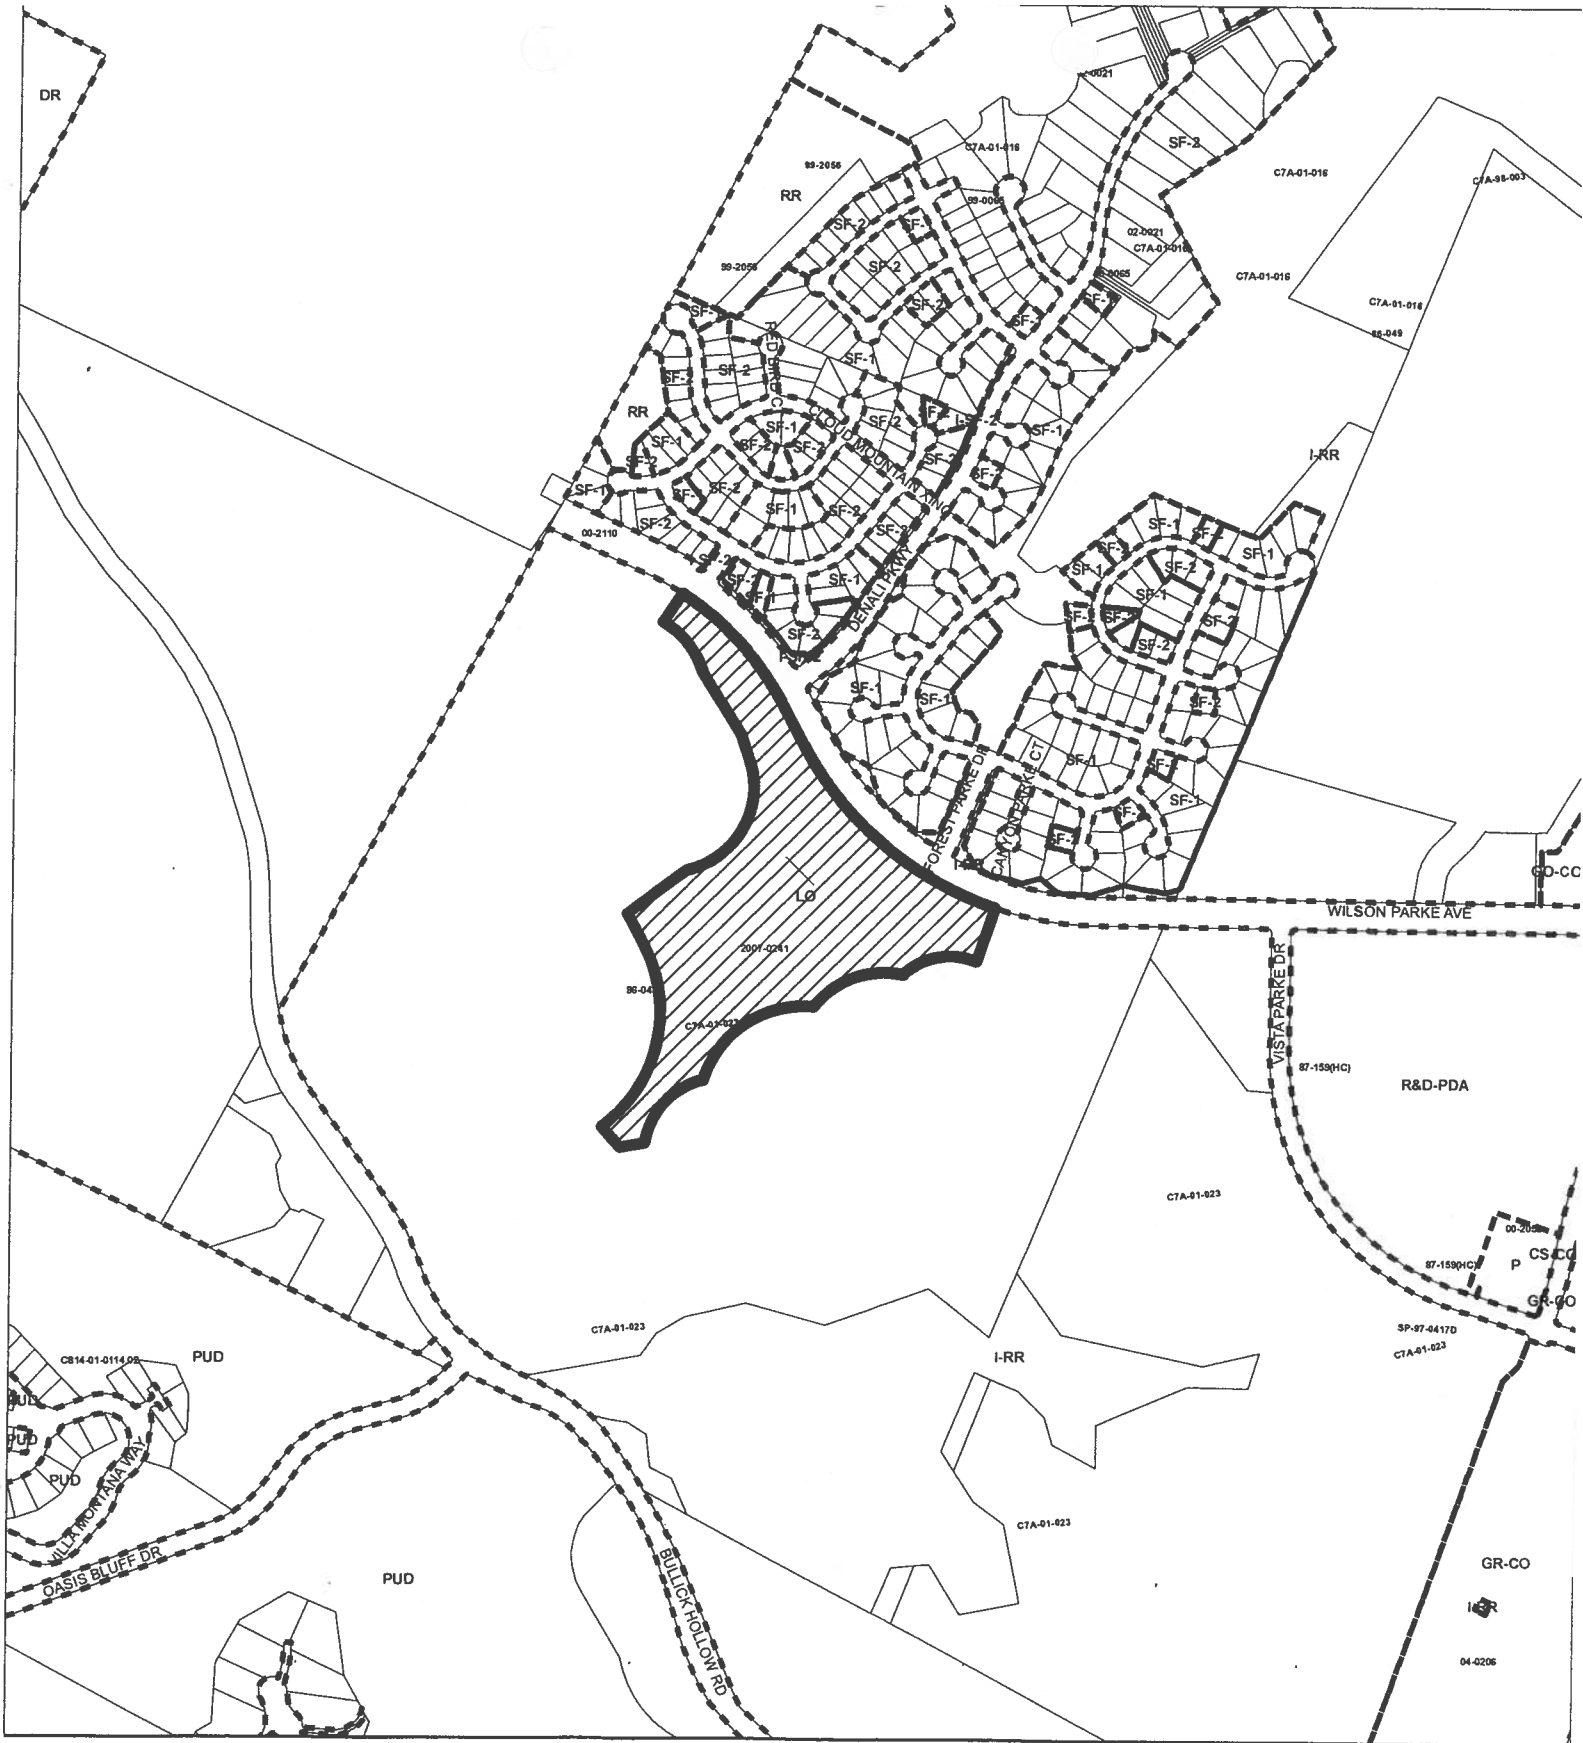
Nikelle S. Meade

Partner, Business/Real Estate
Brown McCarroll, L.L.P.




111 Congress Avenue, Suite 1400, Austin, TX 78701
office: 512-479-1147 | mobile: 512-699-6166 | fax: 512-226-7373
www.brownmccarroll.com | nmeade@brownmccarroll.com |

CONFIDENTIALITY NOTICE: The messages contained in this e-mail may constitute a confidential attorney-client communication. It is not intended for transmission to, or receipt by, any unauthorized persons. If you have received this communication in error, do not read it. Please delete it from your system without copying it, and notify the sender by reply e-mail or phone, so that our address record can be corrected.

9/30/2011



1" = 800'

-  SUBJECT TRACT
-  PENDING CASE
-  ZONING BOUNDARY

ZONING

ZONING CASE#: C14-2011-0108

This product is for informational purposes and may not have been prepared for or be suitable for legal, engineering, or surveying purposes. It does not represent an on-the-ground survey and represents only the approximate relative location of property boundaries.

This product has been produced by CTM for the sole purpose of geographic reference. No warranty is made by the City of Austin regarding specific accuracy or completeness.

