


8/21/12
work session





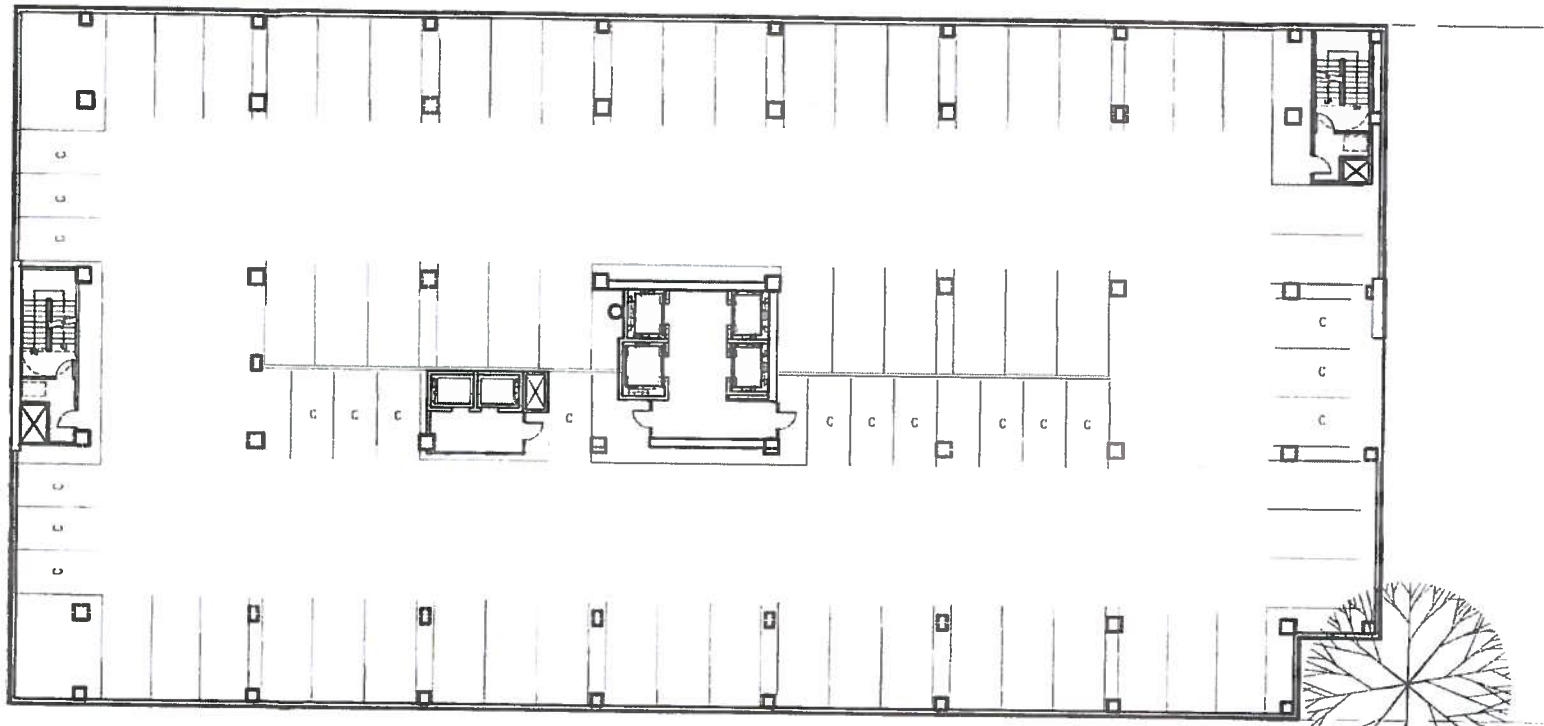

4 LOT OPTION

GARAGE LEVELS 2-8
SCALE: 1/16"=1'-0"