

Stovall Residence



1807 Stamford, Austin, TX 78703




Westfield Addition: LT 18 and part of LT 19 RSB of PT of LT 7 BLK 18 and PT of LT 6-8 BLK 17

EXISTING BACKYARD




FLOORPLAN AND RELATIONSHIP TO EXISTING BATHROOM

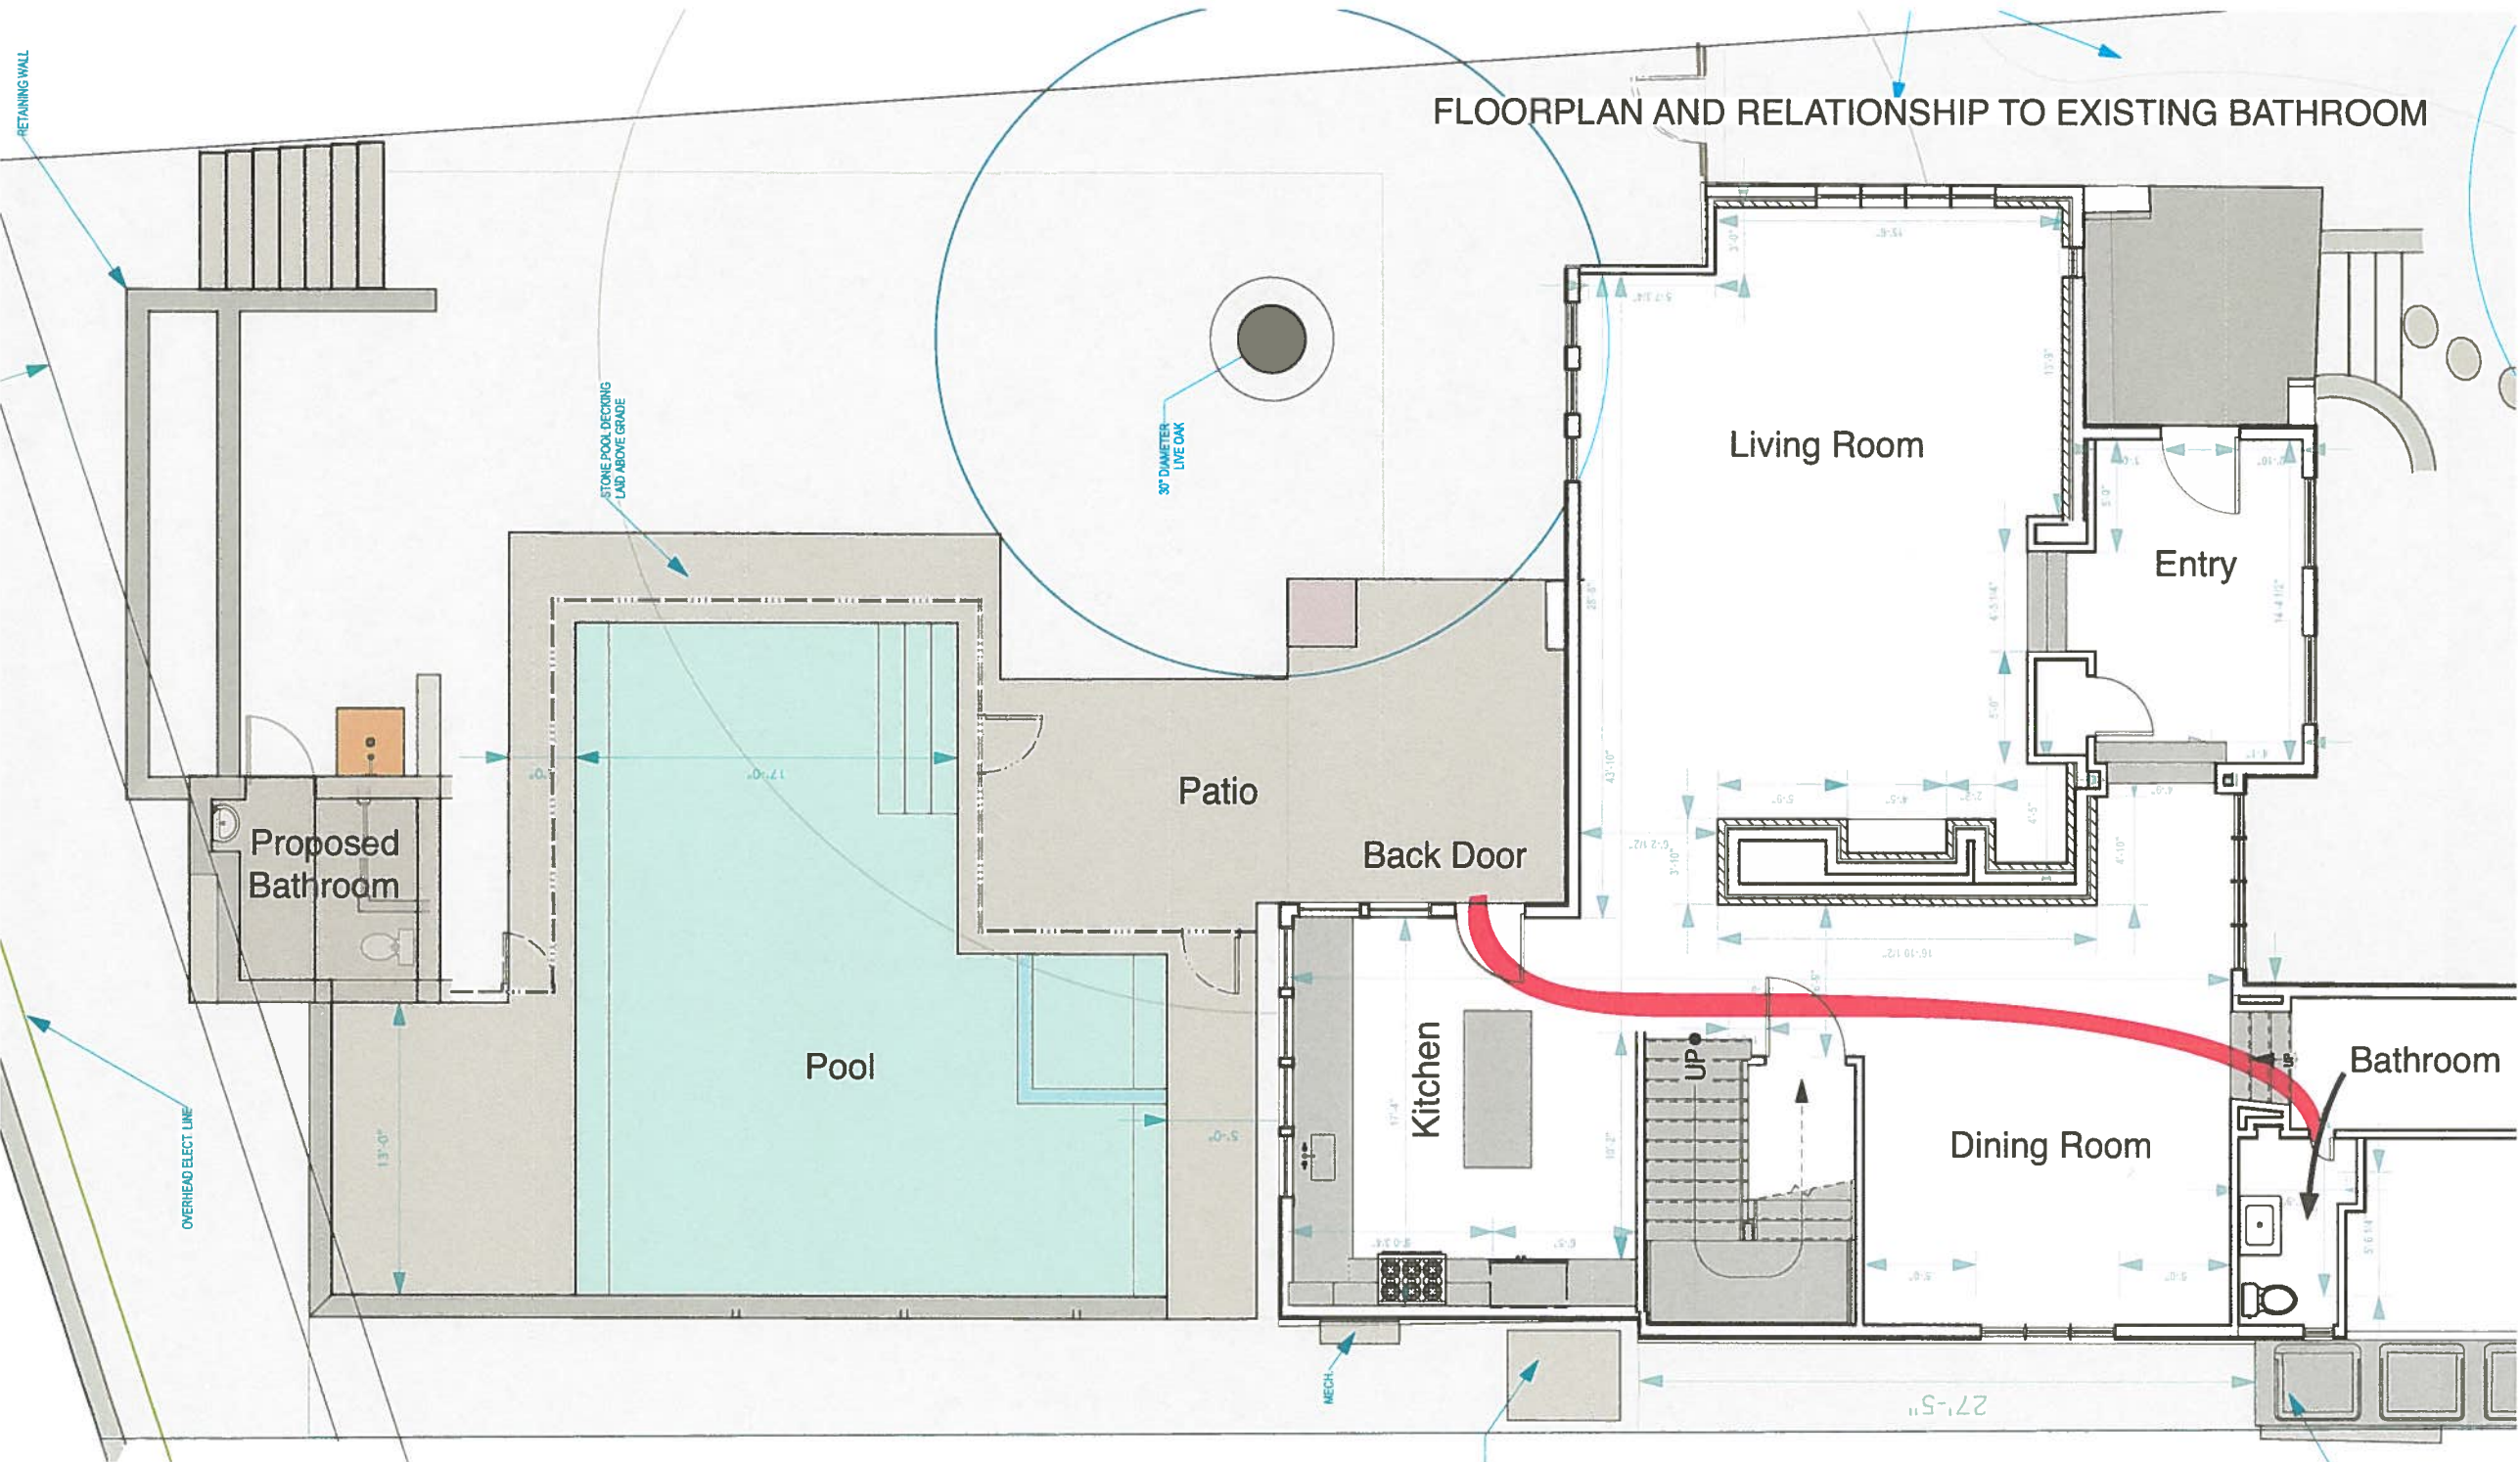


RENDERING OF POOL, RETAINING WALLS, PATIO AND BATHROOM/POOL STORAGE



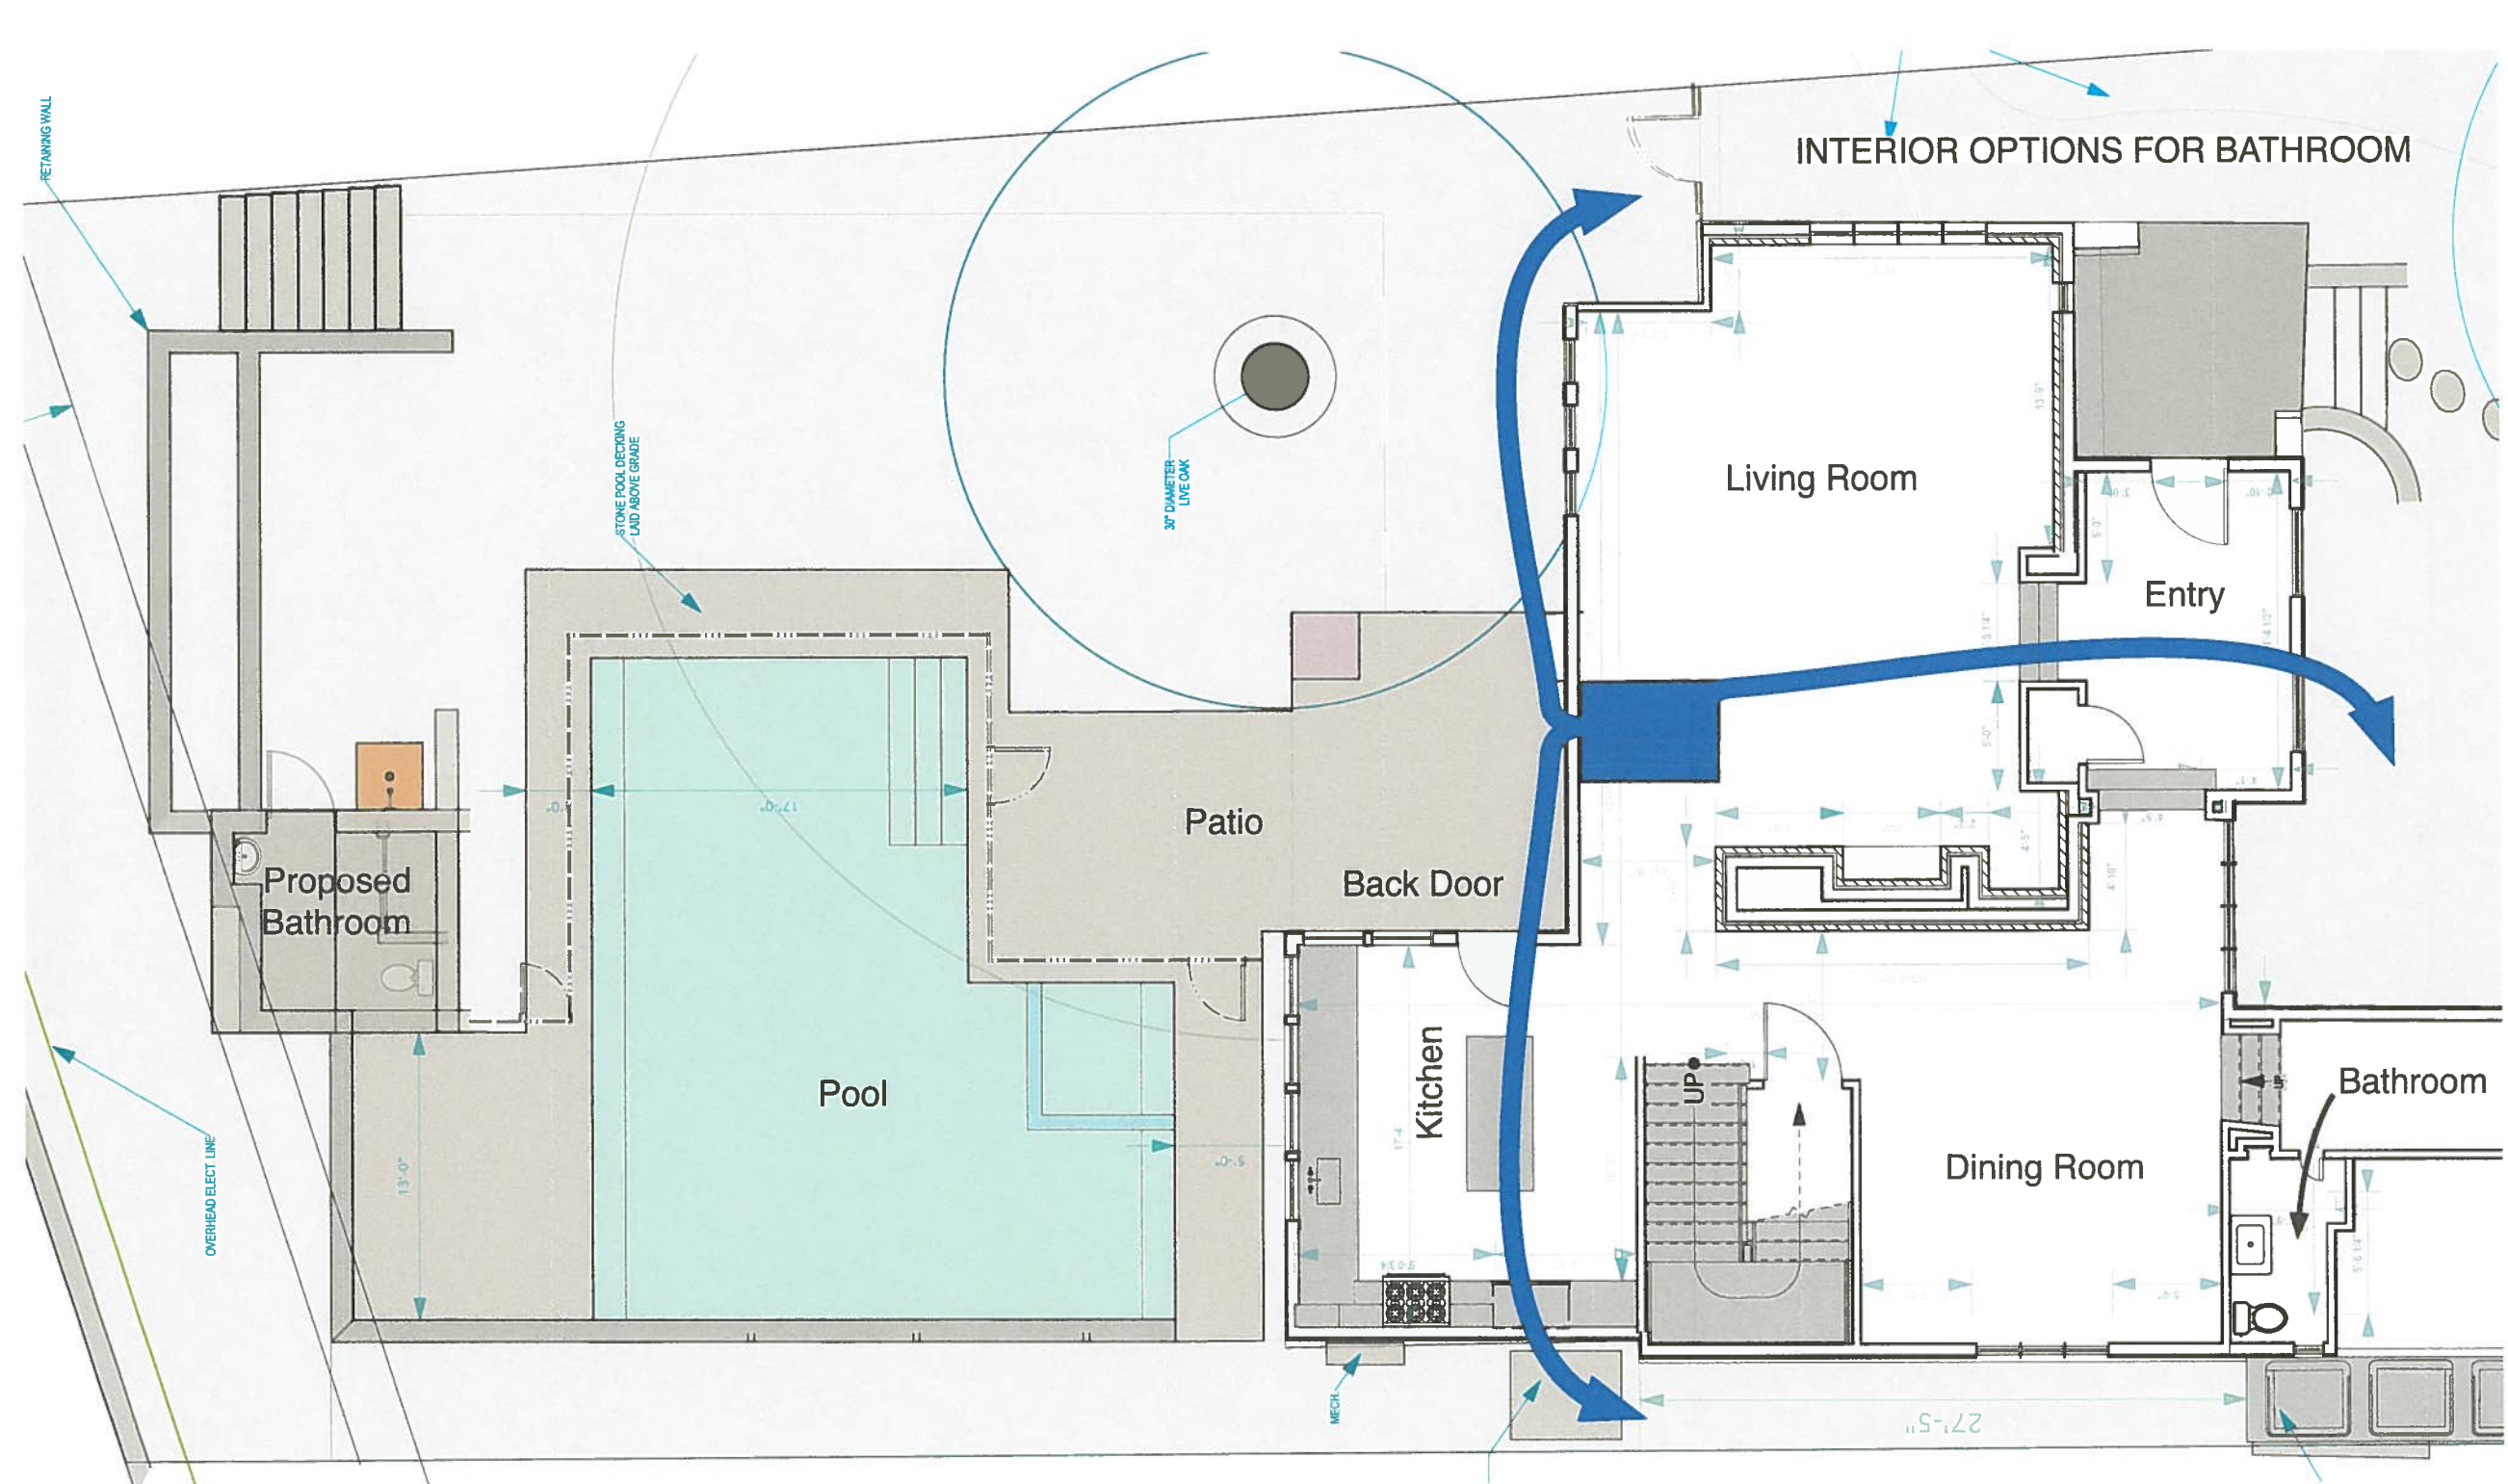


PROPOSED LOCATION OF BATHROOM AND SEWER LINE
Approved by The City Arborist

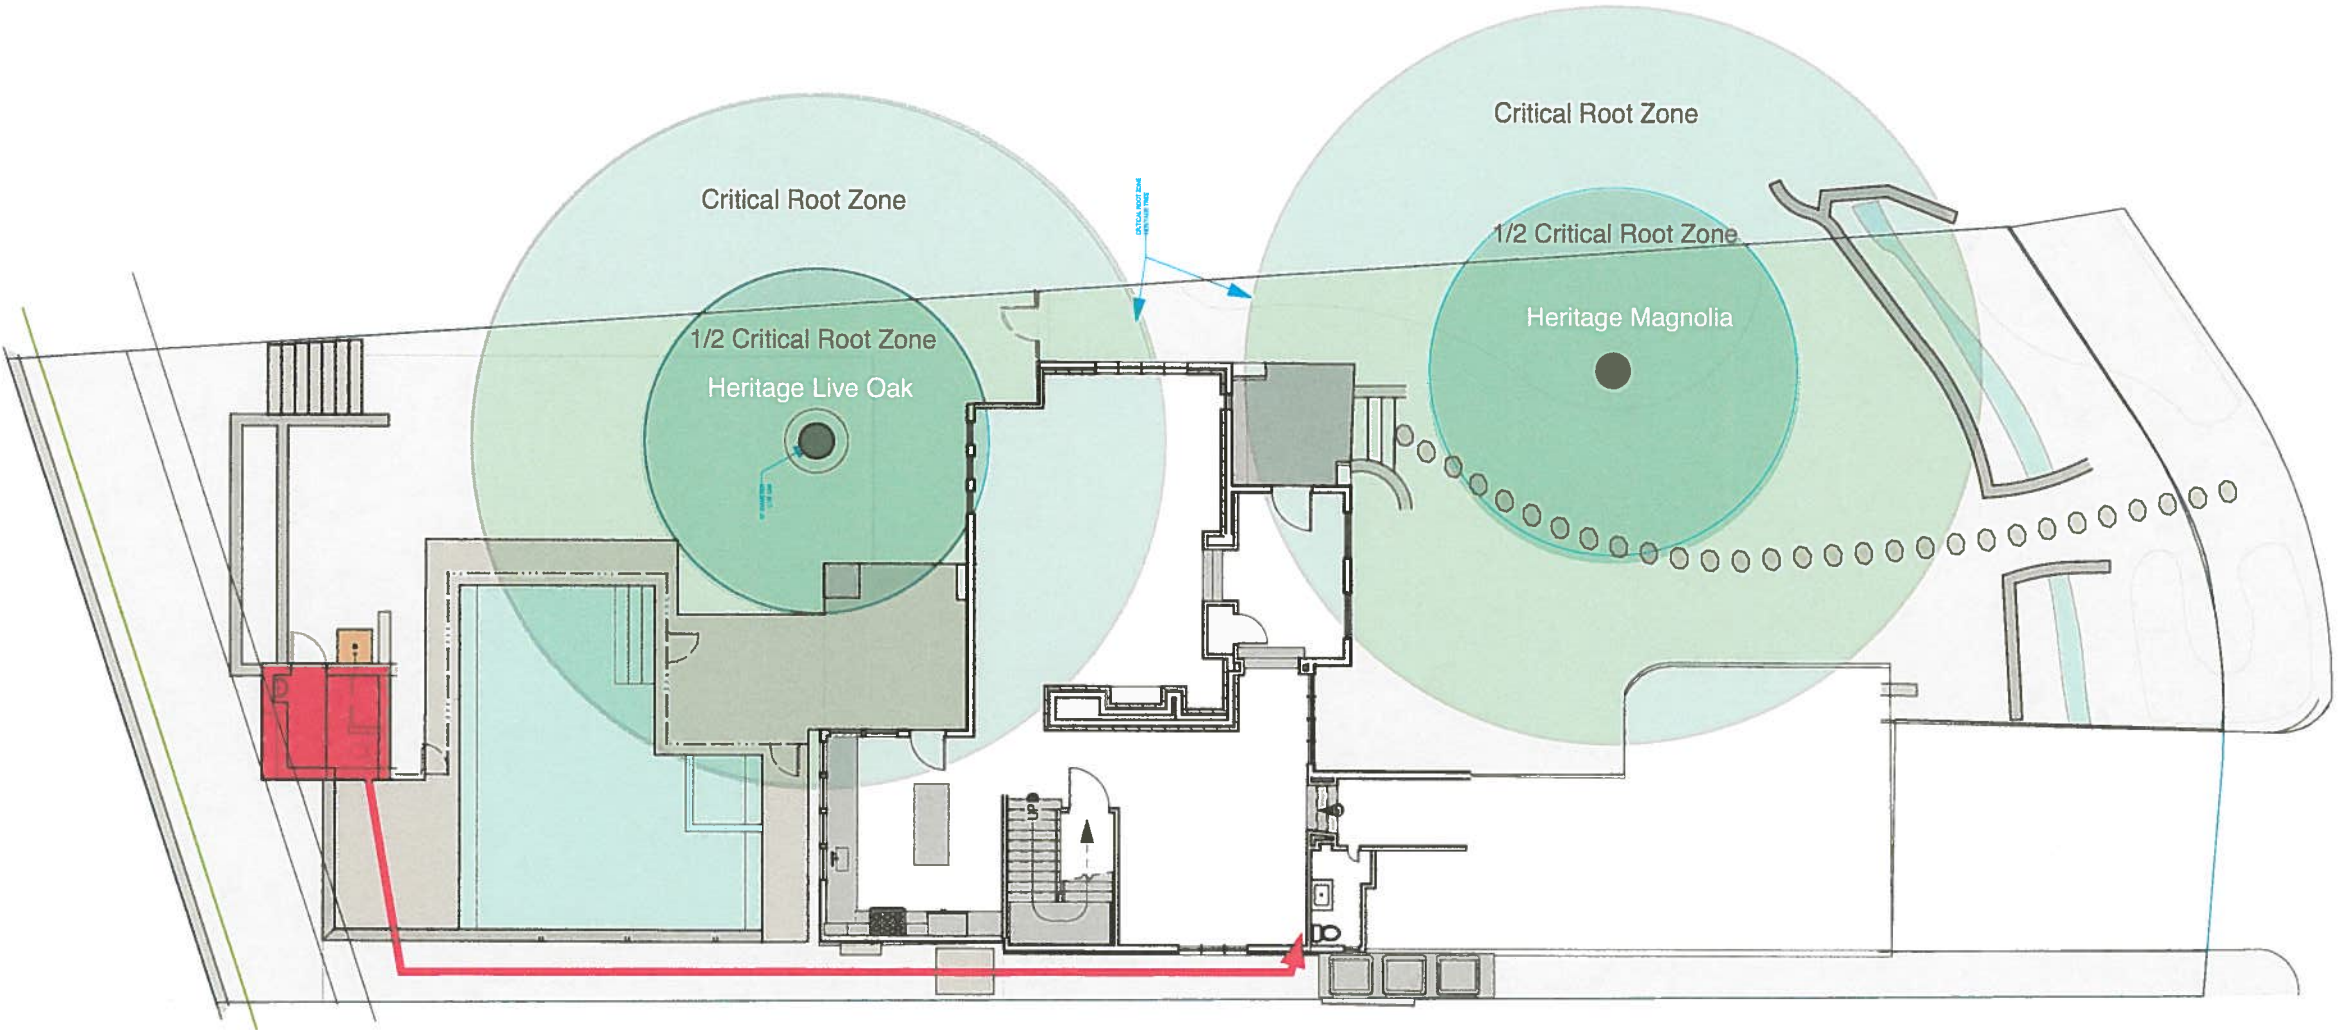


 Scale: 1/16" = 1'-0"


BIRDSEYE

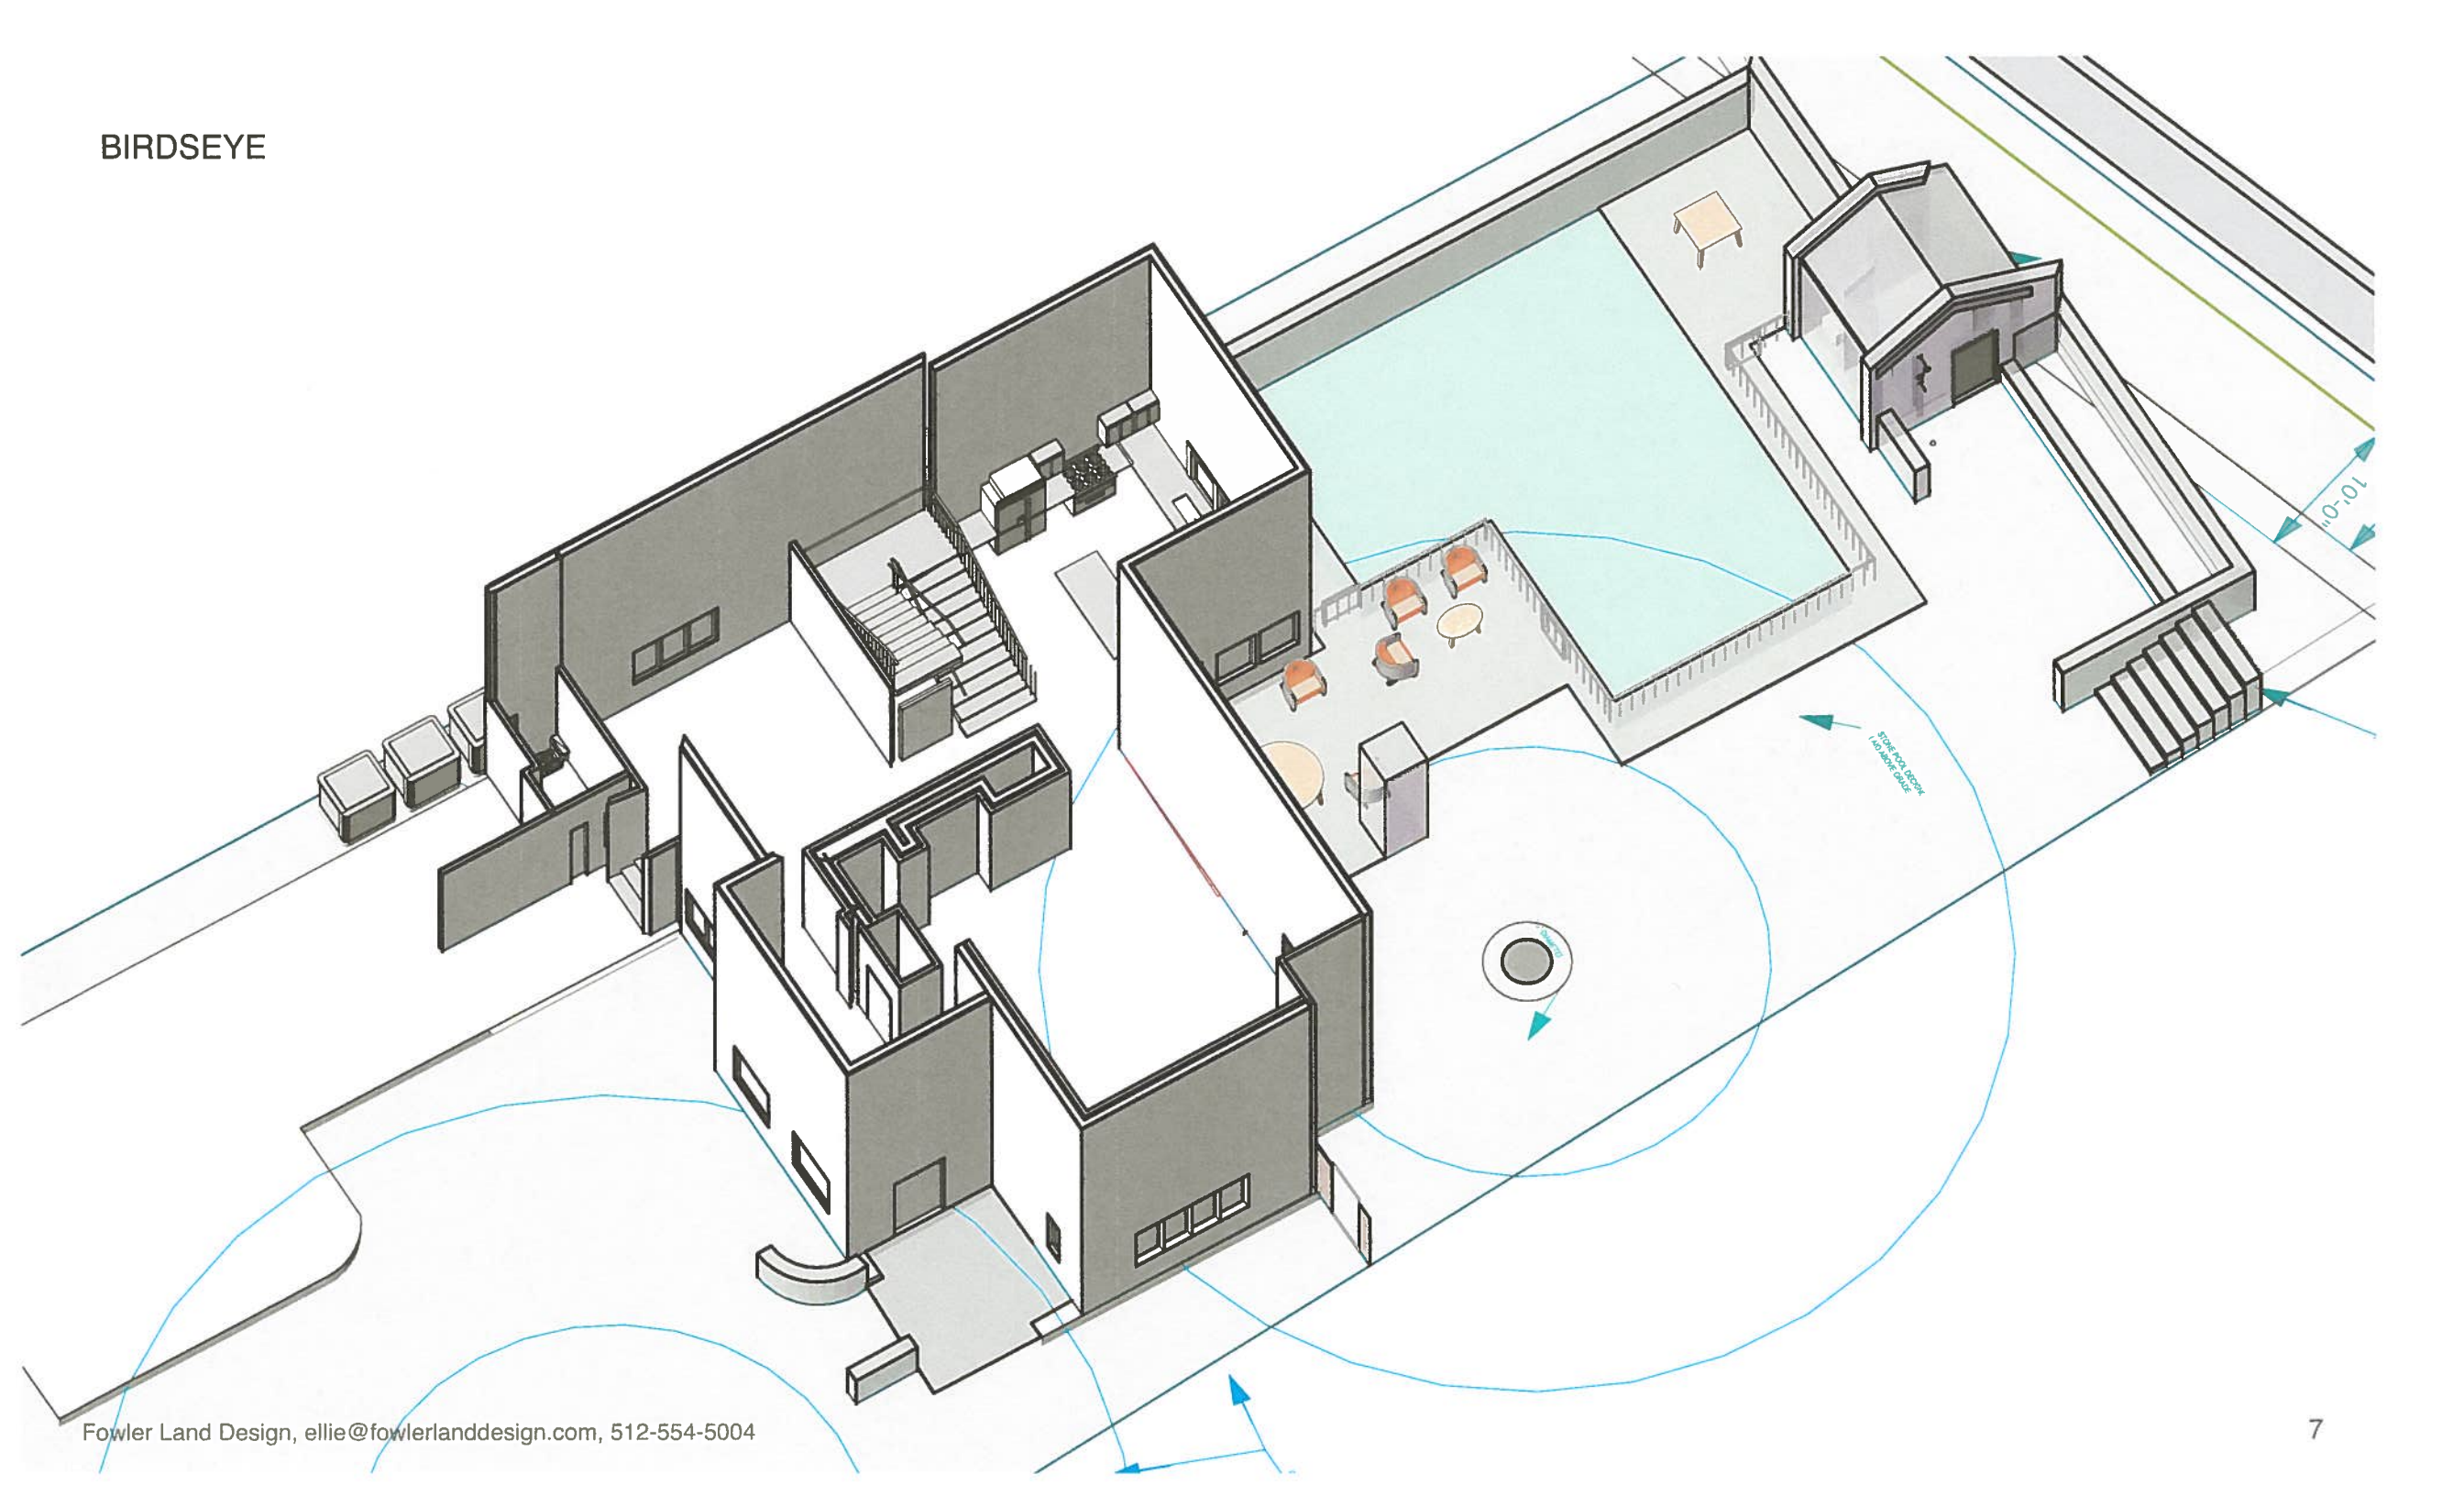


BATHROOM/STORAGE BUILDING: PLAN AND ELEVATIONS

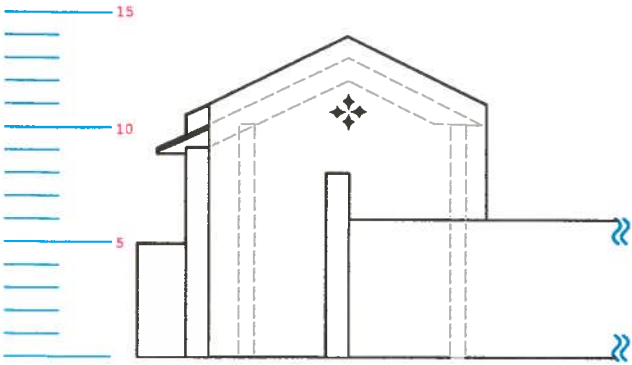



North Elevation

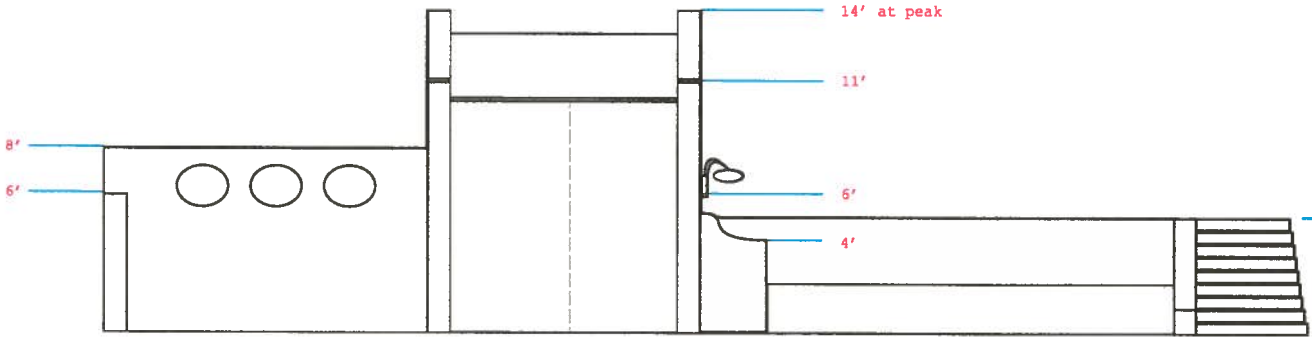

West Elevation

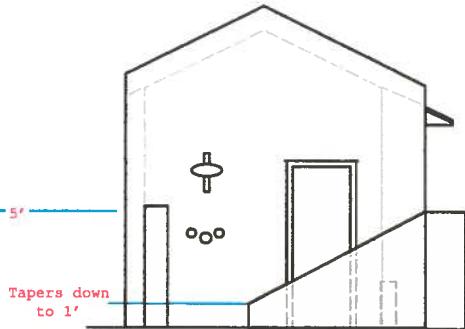

South Elevation

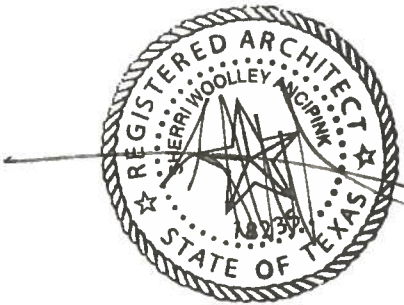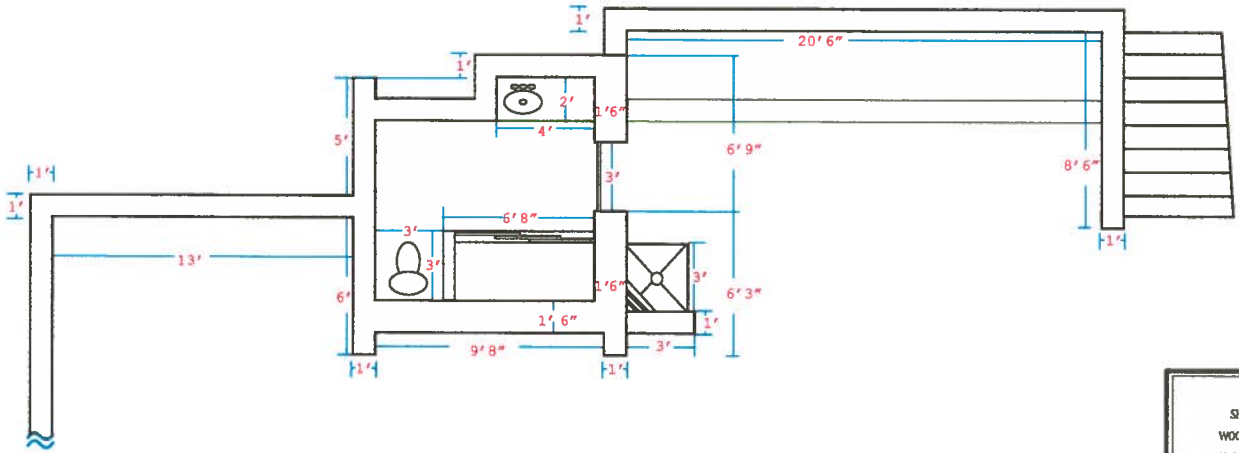

SHERRI WOOLLEY ANEPINK ARCHITECT 512-554-5004 1014 WOODLAND AVENUE AUSTIN, TEXAS 78704 SHERRIANEPINK.COM	 Fowler Land Design llc 2206 Trail of the Madrones Austin, TX 78746 ellie@fowlerlanddesign.com 512.554.5004
	STOVALL LANDSCAPE BACKYARD CONCEPT Plan and Elevations Scale 1/8" = 1'-0"

PERSPECTIVE

