




New Central Library - A Library for the Future

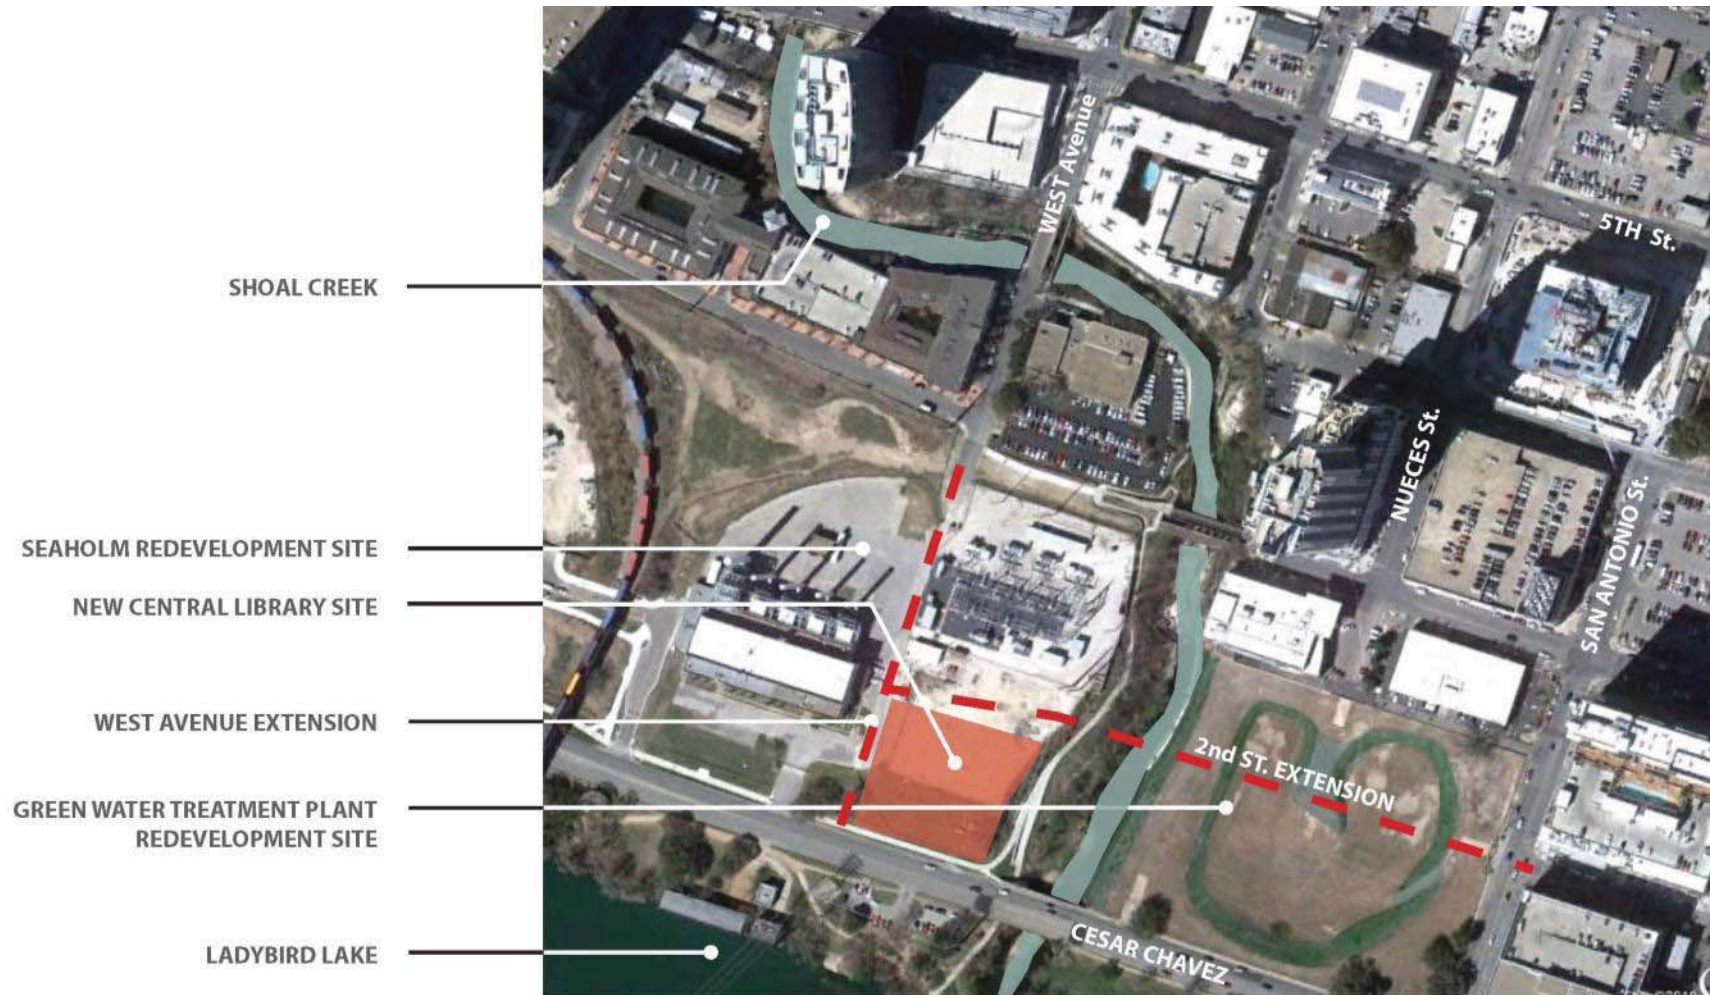




View from Cesar Chavez Boulevard



Protected Pedestrian Paths, Connections to Green Space, Access to Views, Shaded South Plaza

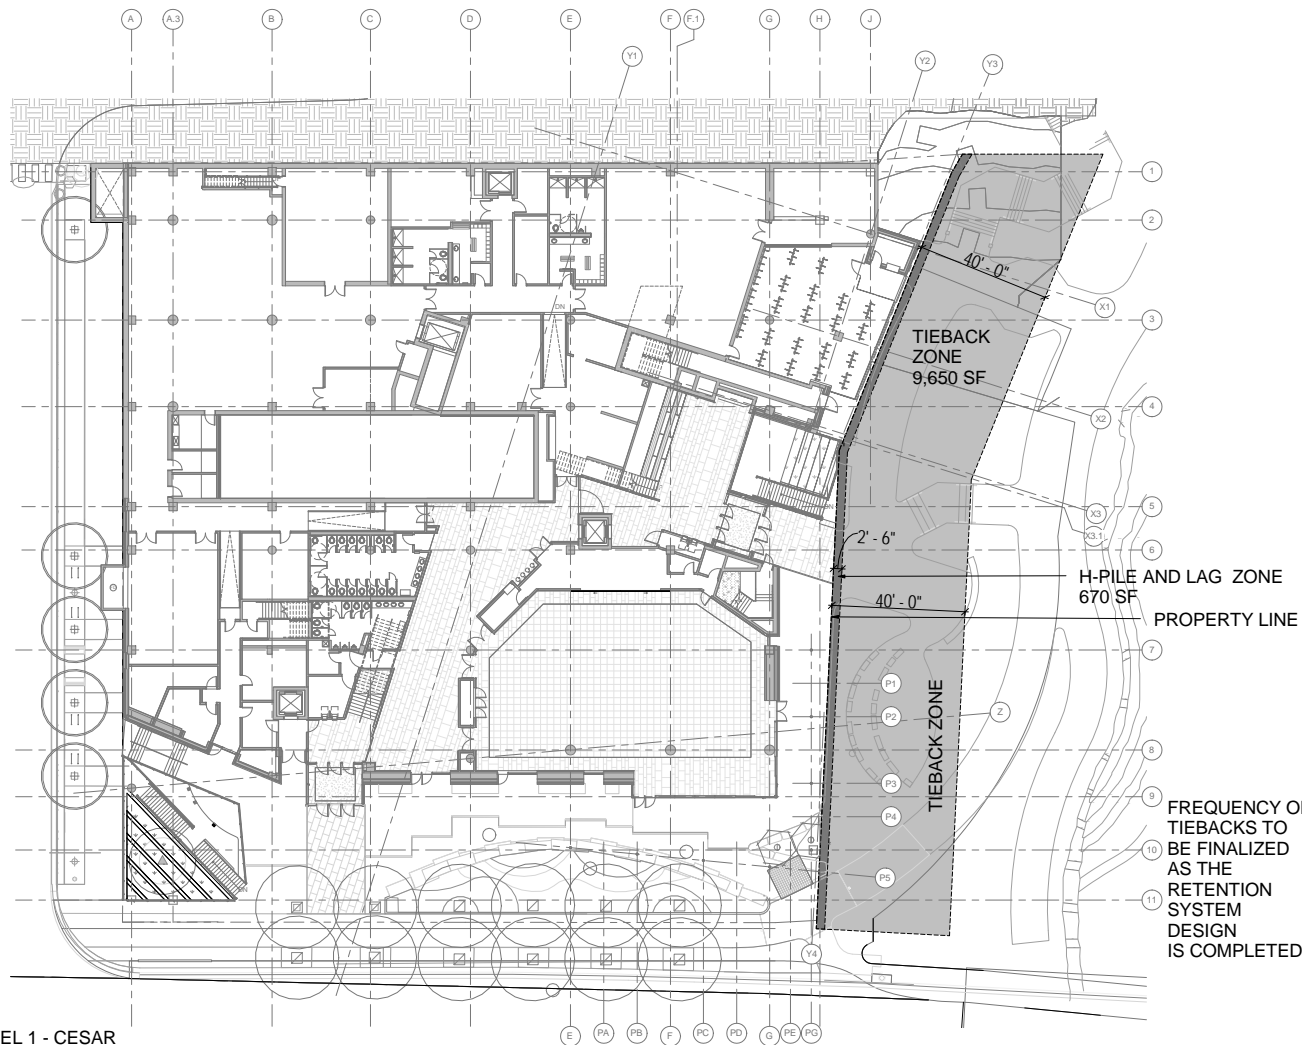

LEVEL 1 - CESAR CHAVEZ ENTRY LEVEL
1 NOT TO SCALE

LAKE | FLATO Shepley Bulfinch
A Joint Venture
LakeFlato
311 Third Street, San Antonio, Texas 78205
T 210.227.3335
www.LakeFlato.com
Shepley Bulfinch Richardson & Abbott
2 Seaport Lane, Boston, Massachusetts 02210
T 617.423.1700
www.ShepleyBulfinch.com

PROJECT ARCHITECT

NO.	DATE	DESCRIPTION
1		
2		
3		
4		
5		
6		
7		
8		
9		
10		
11		

NOT FOR
REGULATORY
APPROVAL,
PERMITTING
OR
CONSTRUCTION

KEY PLAN
CITY OF AUSTIN

OWNER
NEW CENTRAL LIBRARY
CIP ID#7235.001
W. CESAR CHAVEZ BLVD.
AUSTIN, TX

PROJECT
GROUND LEVEL


DRAWING TITLE

SCALE: NTS DATE: 11/9/2012
JOB NUMBER: 3860
AUTHOR: Author CHECKED: Checker
LICENSE AGREEMENT
A.110

QUANTITY (SHEET)

THE ORIGINAL OF THIS DRAWING IS 24" X 36". IF THIS COPY IS ANY OTHER SIZE, IT HAS EITHER BEEN REDUCED OR ENLARGED. TAKE APPROPRIATE PRECAUTIONS ACCORDINGLY.

11/9/2012 10:48 AM
C:\Users\jflato\OneDrive\Documents\New Central Library\New Central Library.dwg
NEW CENTRAL LIBRARY CIP ID#7235.001

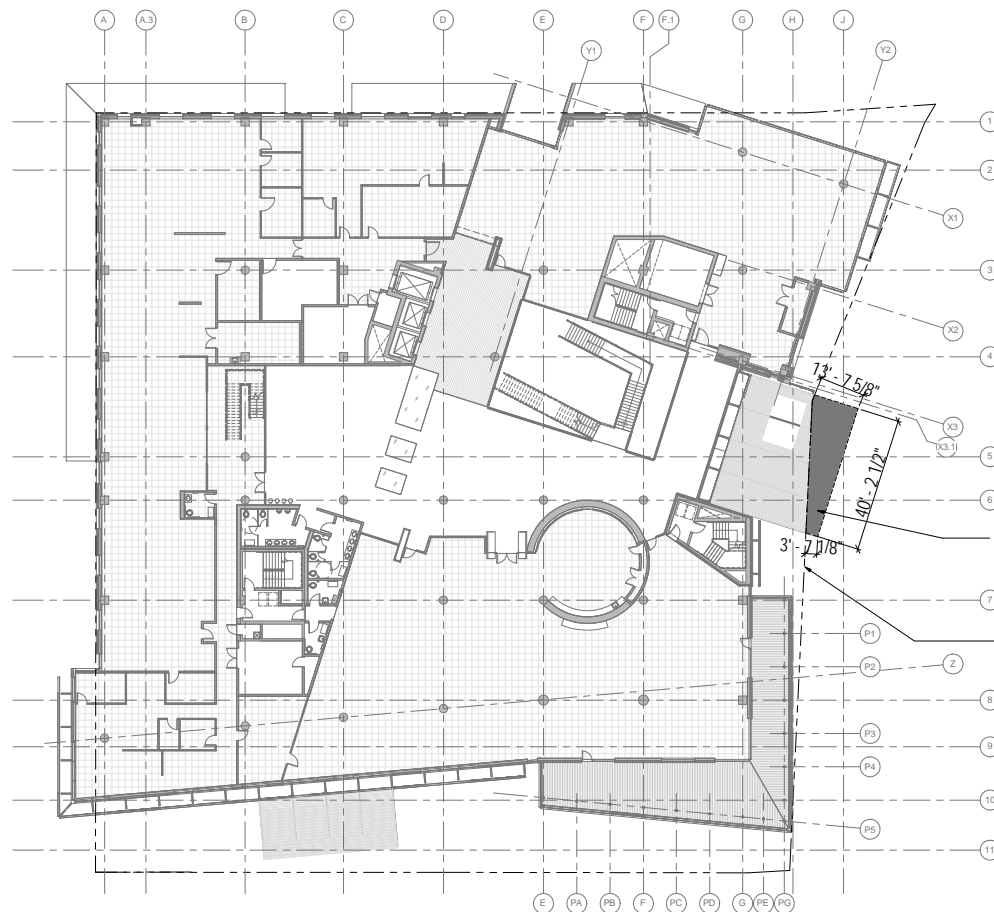

1 LEVEL 3 PLAN
NOT TO SCALE

LAKE | FLATO Shepley Bulfinch
A Joint Venture
LakeFlato
311 Third Street, San Antonio, Texas 78205
T 210.227.3335
www.LakeFlato.com
Shepley Bulfinch Richardson & Abbott
2 Seaport Lane, Boston, Massachusetts 02210
T 617.423.1700
www.ShepleyBulfinch.com

PROJECT ARCHITECT

PROJECT CONSULTANT

NO.	DATE	DESCRIPTION
-----	------	-------------

**NOT FOR
REGULATORY
APPROVAL,
PERMITTING
OR
CONSTRUCTION**

REVISIONS

KEY PLAN

CITY OF AUSTIN



OWNER

NEW CENTRAL LIBRARY
CIP ID#7235.001
W. CESAR CHAVEZ BLVD.
AUSTIN, TX

PROJECT

ABOVE GROUND

DRAWING TITLE

SCALE

NTS

DATE

11/9/2012

JAN NUMBER

3860

DRAWN

JS

CHECKED

Checker

LICENSE AGREEMENT

A.111

QUANTITY SCHEDULE

THE ORIGINAL OF THIS DRAWING IS 24" X 36". IF THIS COPY IS ANY OTHER SIZE, IT HAS EITHER BEEN REDUCED OR ENLARGED. TAKE APPROPRIATE PRECAUTIONS ACCORDINGLY.



Shoal Creek Entry Looking NorthWest



Shoal Creek Entry Looking SouthWest





View from Southeast: Shoal Creek Plaza



Connections to Green Space, Hike & Bike Trail, Bike Corral, Green Roof, Dynamic Roof Form



View from Second Street towards West Avenue



Connection to Shoal Creek, Outdoor Dining at Café, Retail Bookstore, Main Library Entry