




PHOTO OF SOUTH SIDE OF PROPERTY FROM NEWNING AVENUE




PHOTO OF EXISTING RESIDENCE AND PROPOSED PLAYHOUSE LOCATION




PHOTO OF EXISTING RESIDENCE FROM NEWNING ENTRANCE

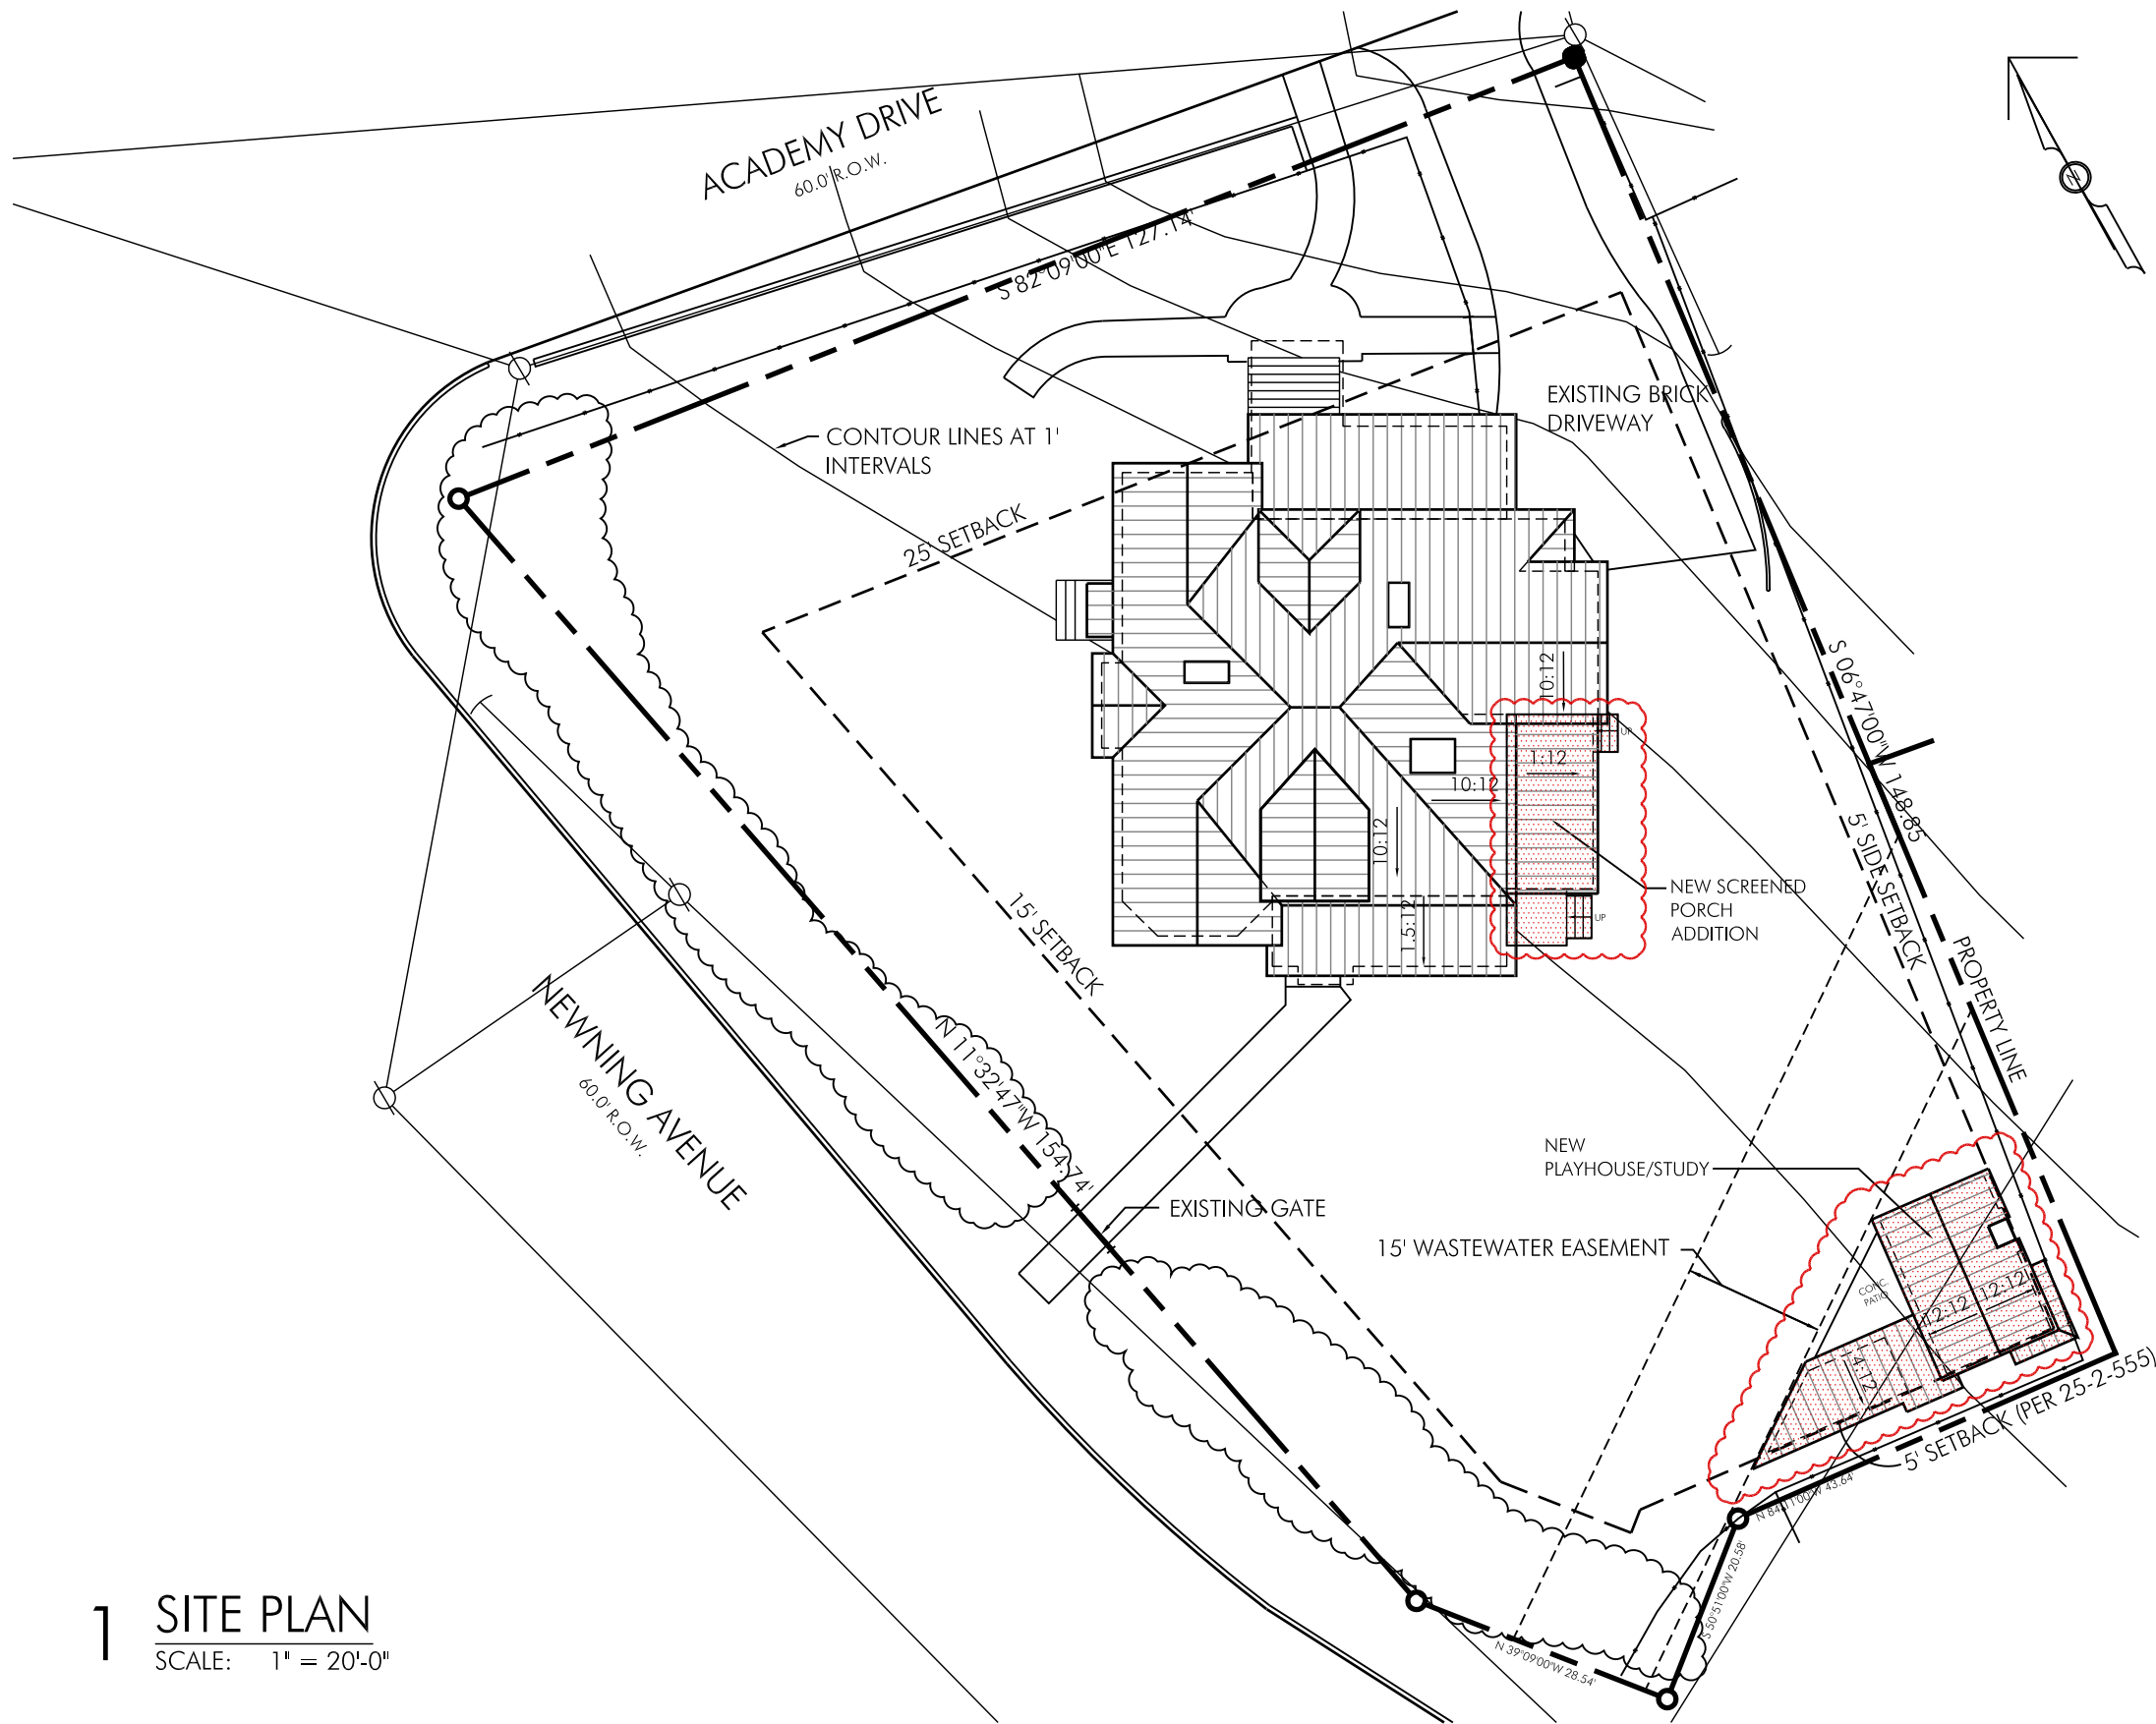

1 SITE PLAN
 SCALE: 1" = 20'-0"

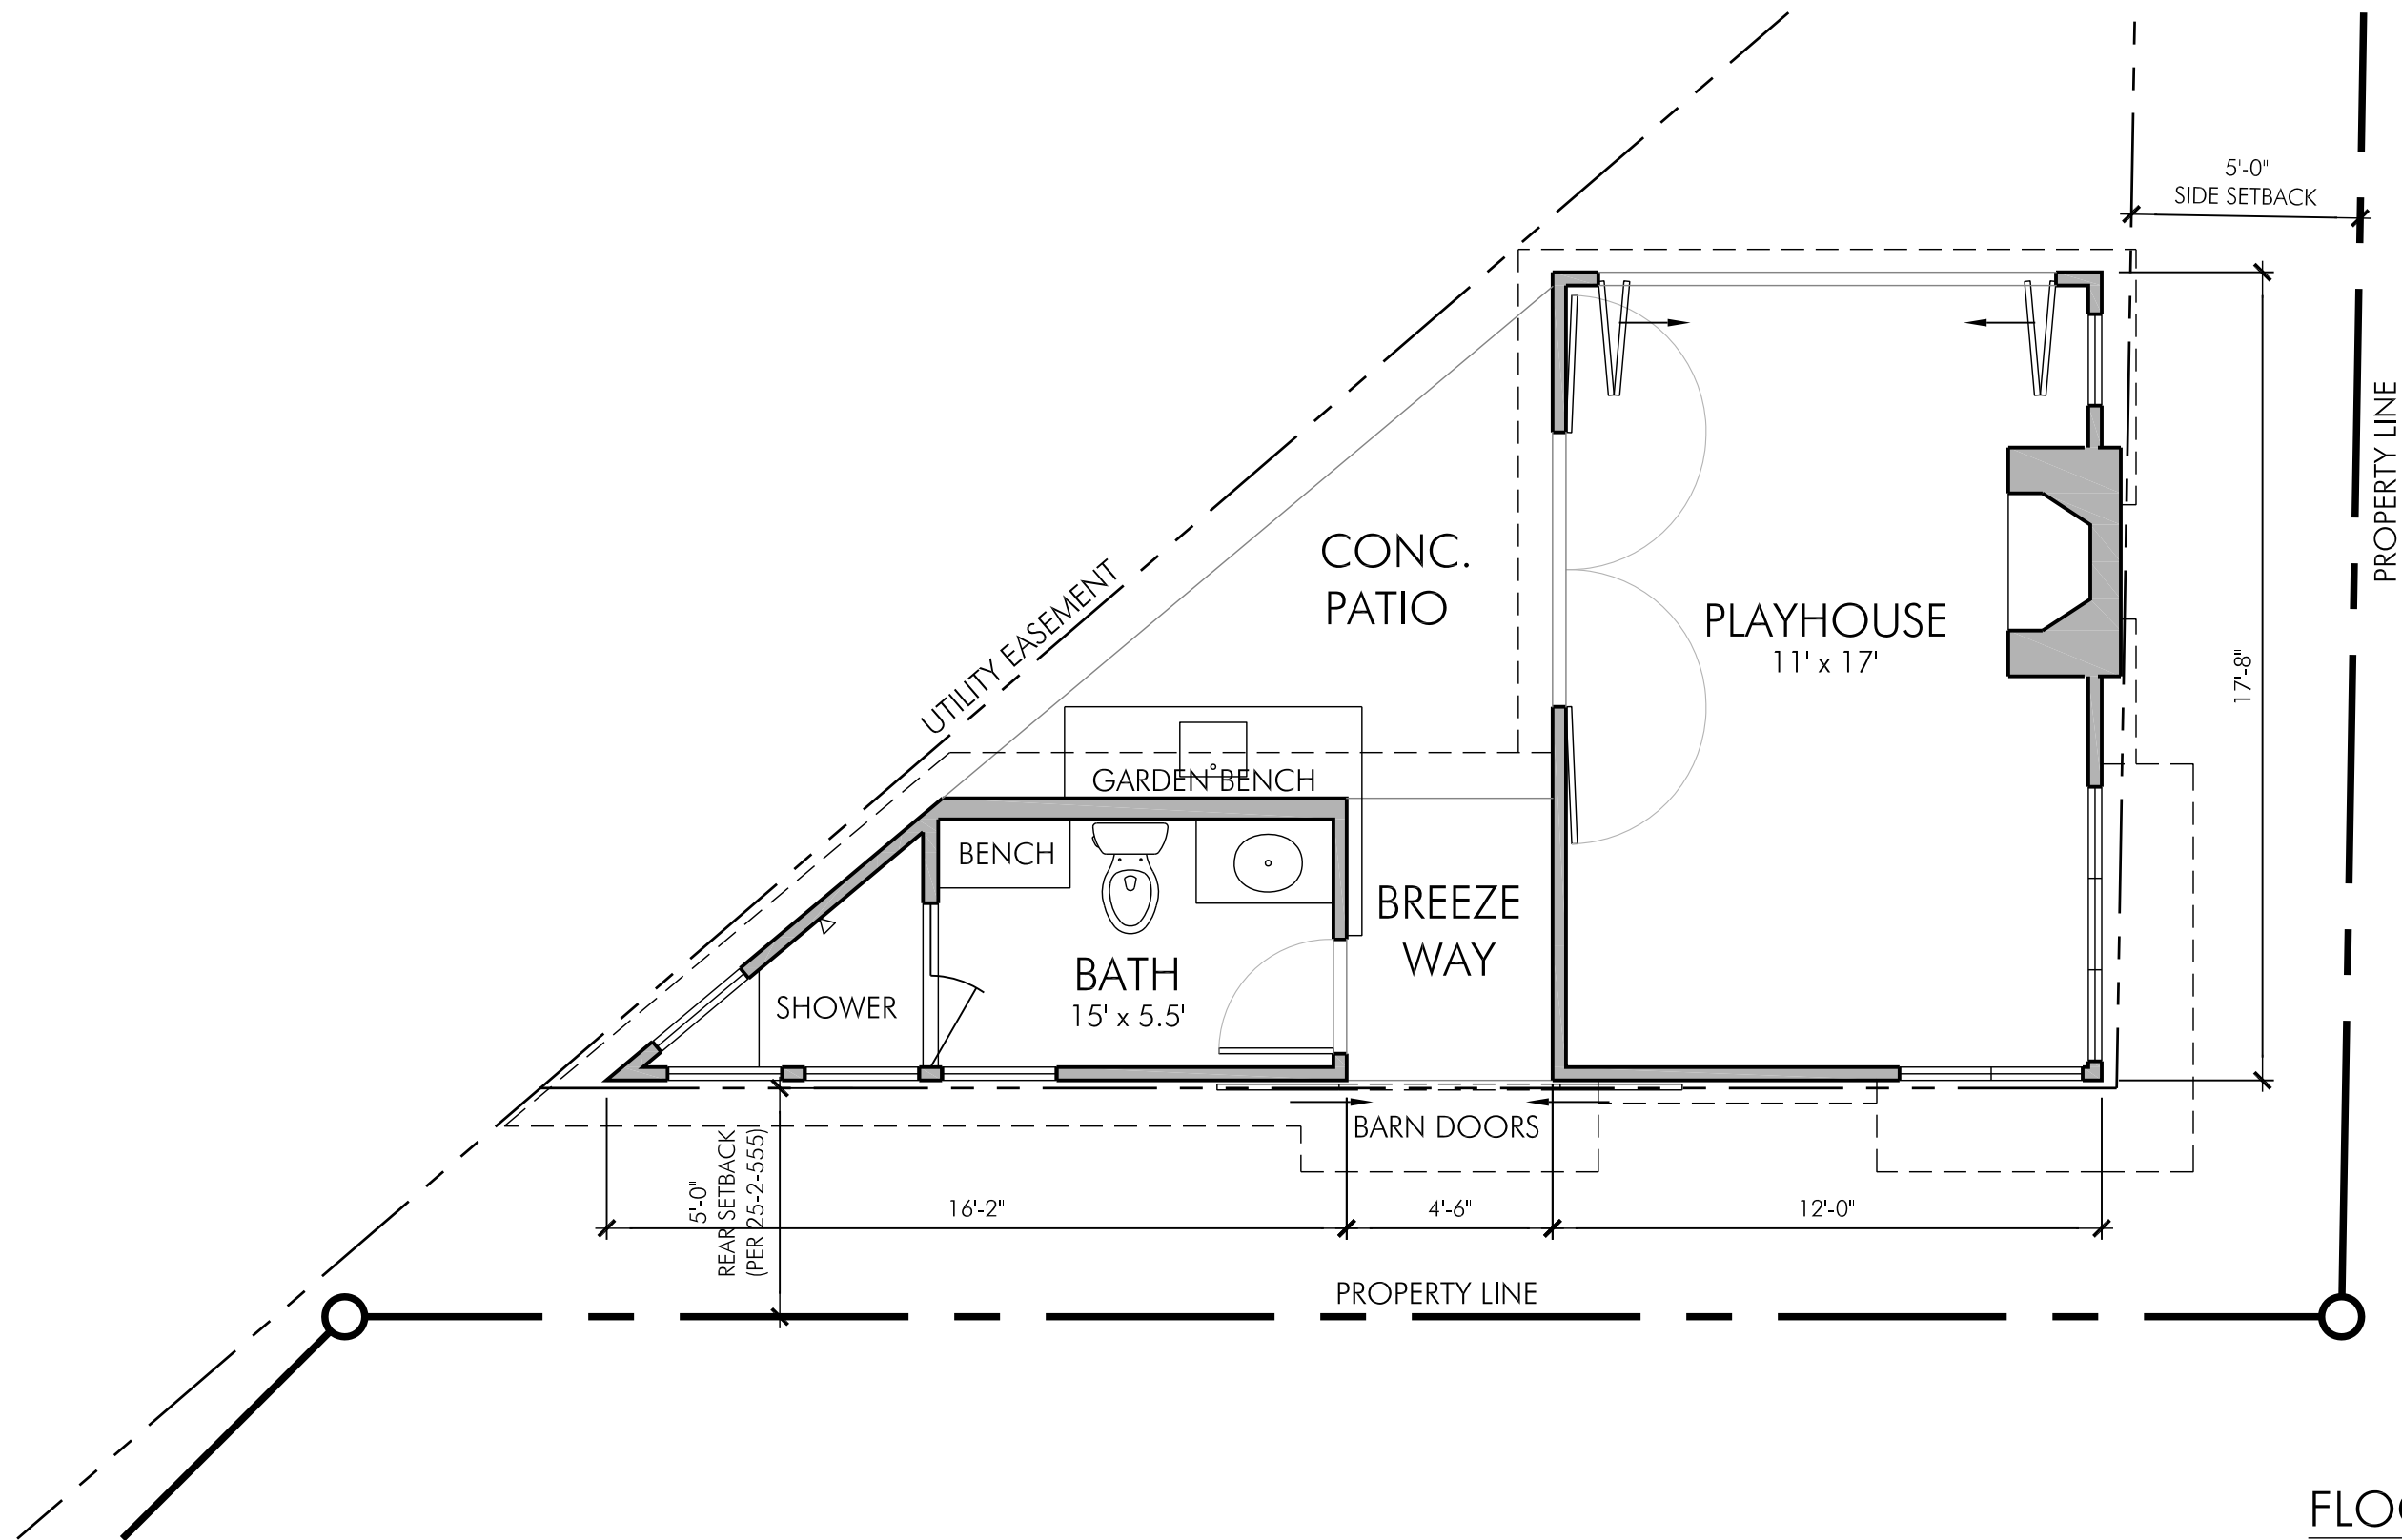

FLOOR PLAN
SCALE: 1/4" = 1'-0"

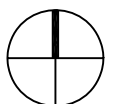




SOUTH ELEVATION

SCALE: 1/4" = 1'-0"



EAST ELEVATION

SCALE: 1/4" = 1'-0"

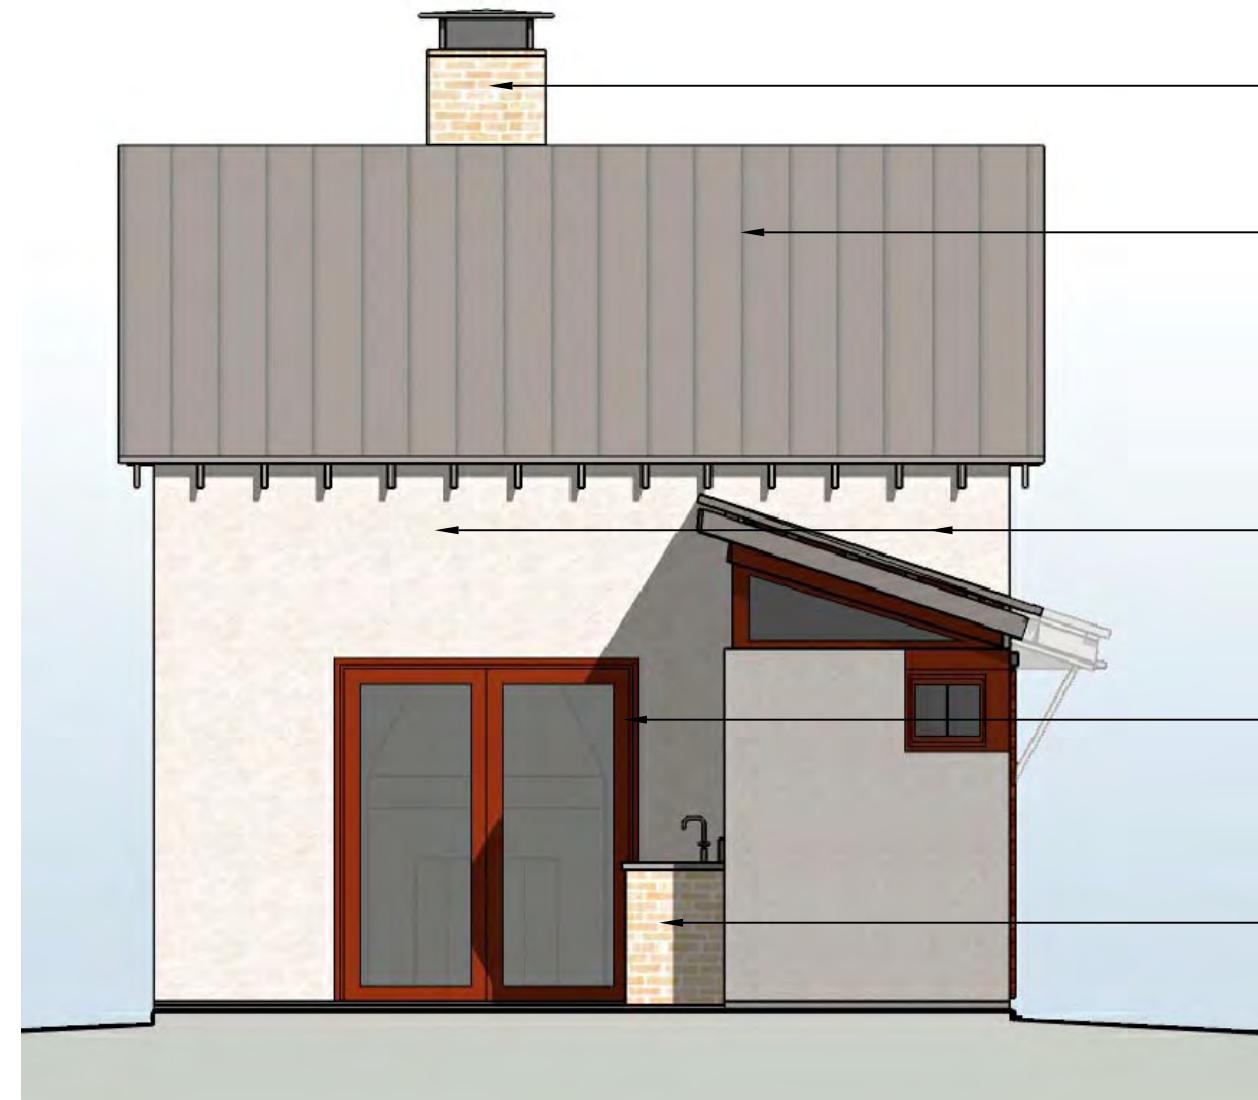

BRICK CHIMNEY
W/ METAL
CHIMNEY CAP

PRE-WEATHERED
GALVALUME
STANDING SEAM
METAL ROOF

STUCCO SIDING

ALUMINUM CLAD
WINDOWS AND
DOORS

GARDENING
BENCH W/
BRICK AND
GALVANIZED
METAL
COUNTERTOP

WEST ELEVATION

SCALE: 1/4" = 1'-0"

CERTIFICATE OF APPROPRIATENESS APPLICATION

4.08.13

Architects
Clayton&Little
1001 East 8th Street
Austin Texas 78702
512 477 1727
www.claytonandlittle.com

SCARDINO RESIDENCE

1203 NEWNING AVENUE, AUSTIN, TEXAS, 78704

PRELIMINARY
NOT FOR CONSTRUCTION
THIS DRAWING WAS PREPARED
UNDER THE SUPERVISION OF
PAUL CLAYTON. IT IS NOT TO BE
USED FOR REGULATORY
APPROVAL, PERMITTING, BIDDING,
OR CONSTRUCTION PURPOSES.




NORTH ELEVATION

SCALE: 1/4" = 1'-0"

CERTIFICATE OF APPROPRIATENESS APPLICATION

4.08.13

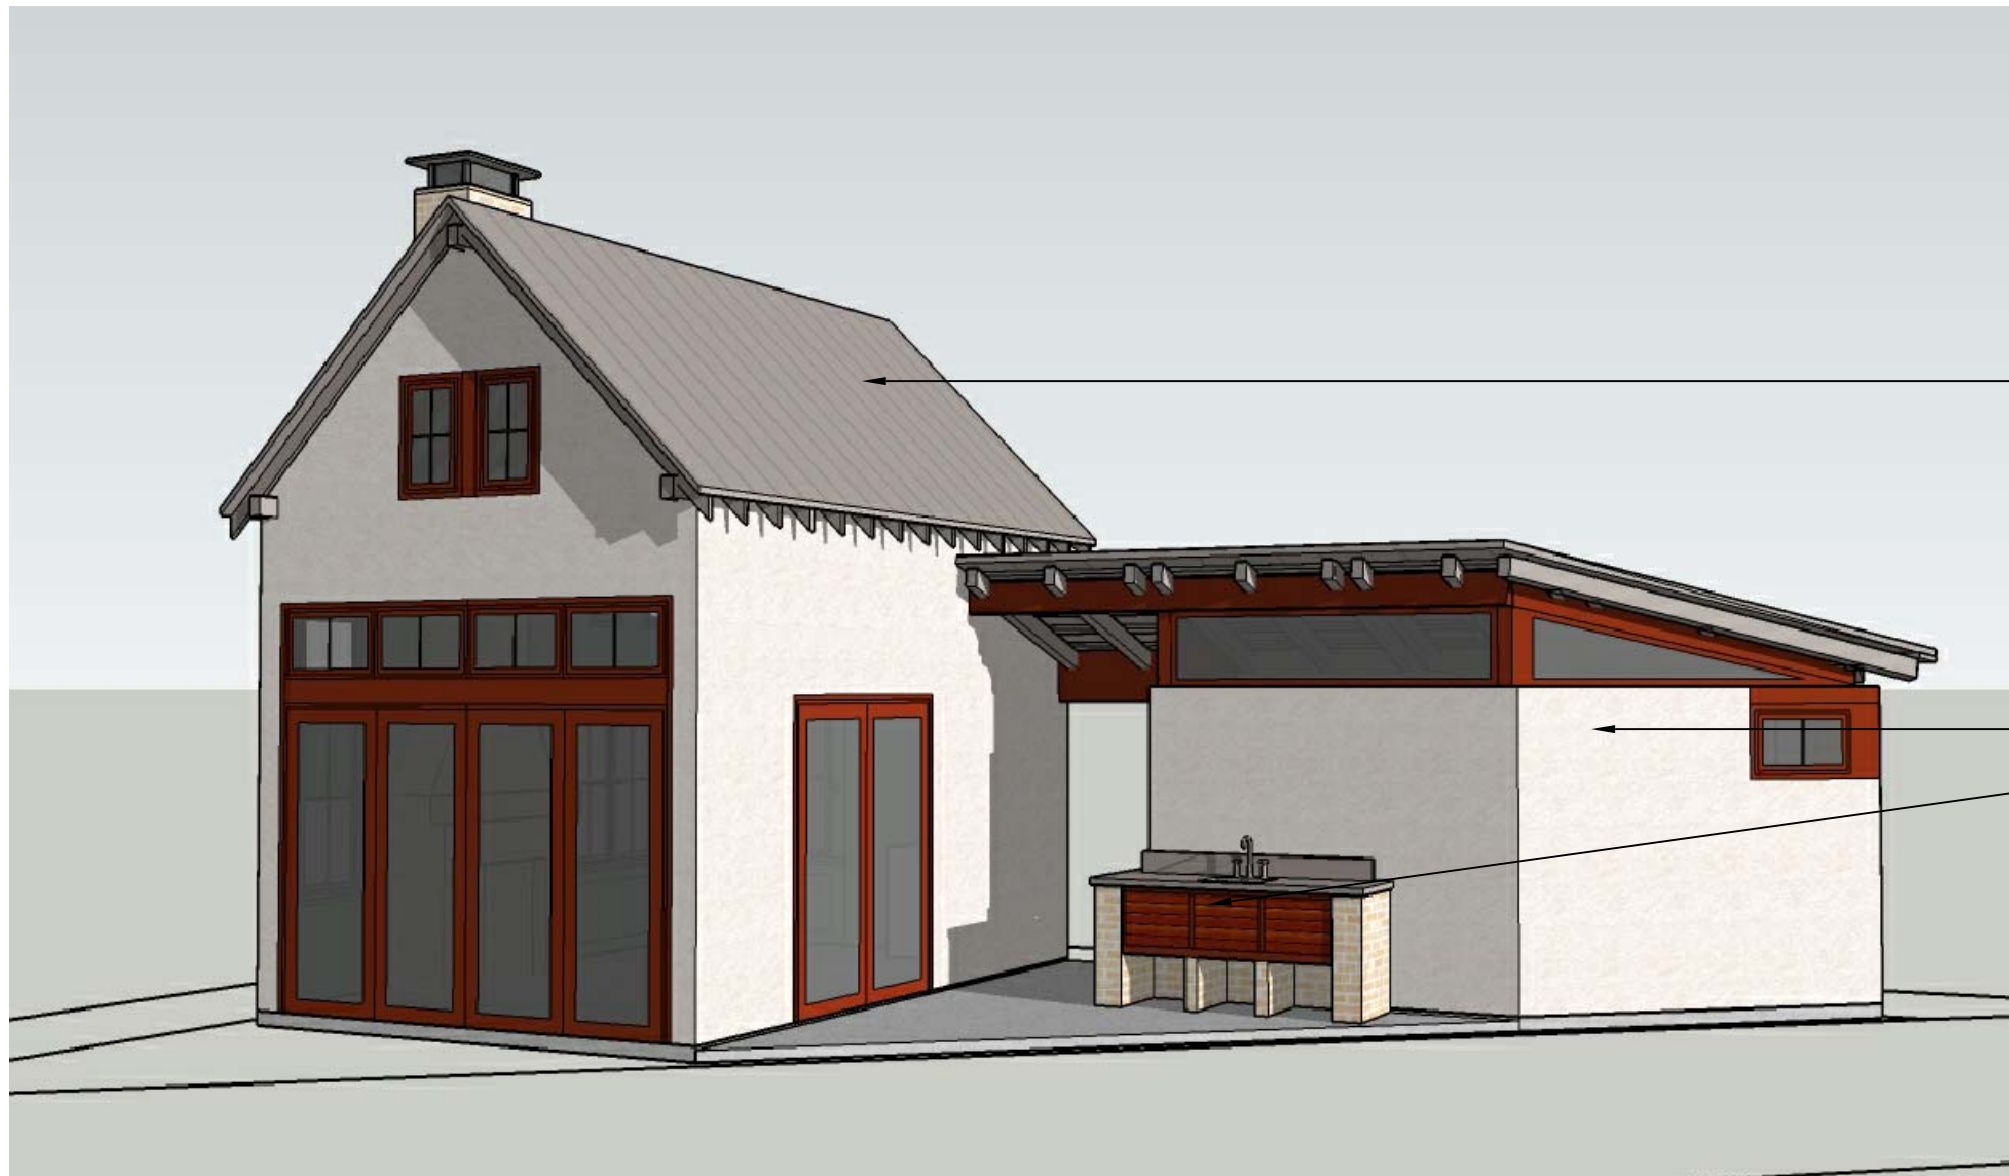

PRE-WEATHERED GALVALUME (GRAY) METAL ROOFING

STUCCO SIDING

GARDENING BENCH

VIEW FROM NORTHWEST

CERTIFICATE OF APPROPRIATENESS APPLICATION

4.08.13

Architects
Clayton&Little
1001 East 8th Street
Austin Texas 78702
512 477 1727
www.claytonandlittle.com

SCARDINO RESIDENCE
1203 NEWNING AVENUE, AUSTIN, TEXAS, 78704


PRELIMINARY
NOT FOR CONSTRUCTION
THIS DRAWING WAS PREPARED
UNDER THE SUPERVISION OF
PAUL CLAYTON. IT IS NOT TO BE
USED FOR REGULATORY
APPROVAL, PERMITTING, BIDDING,
OR CONSTRUCTION PURPOSES.

PRE-WEATHERED
GALVALUME
STANDING
SEAM METAL
ROOF

SLIDING BARN
DOORS AT
BREEZEWAY W/
STAINED CEDAR
SLATS

ALUMINUM CLAD
WINDOWS AND
DOORS

CEDAR
SHIPLAP
SIDING

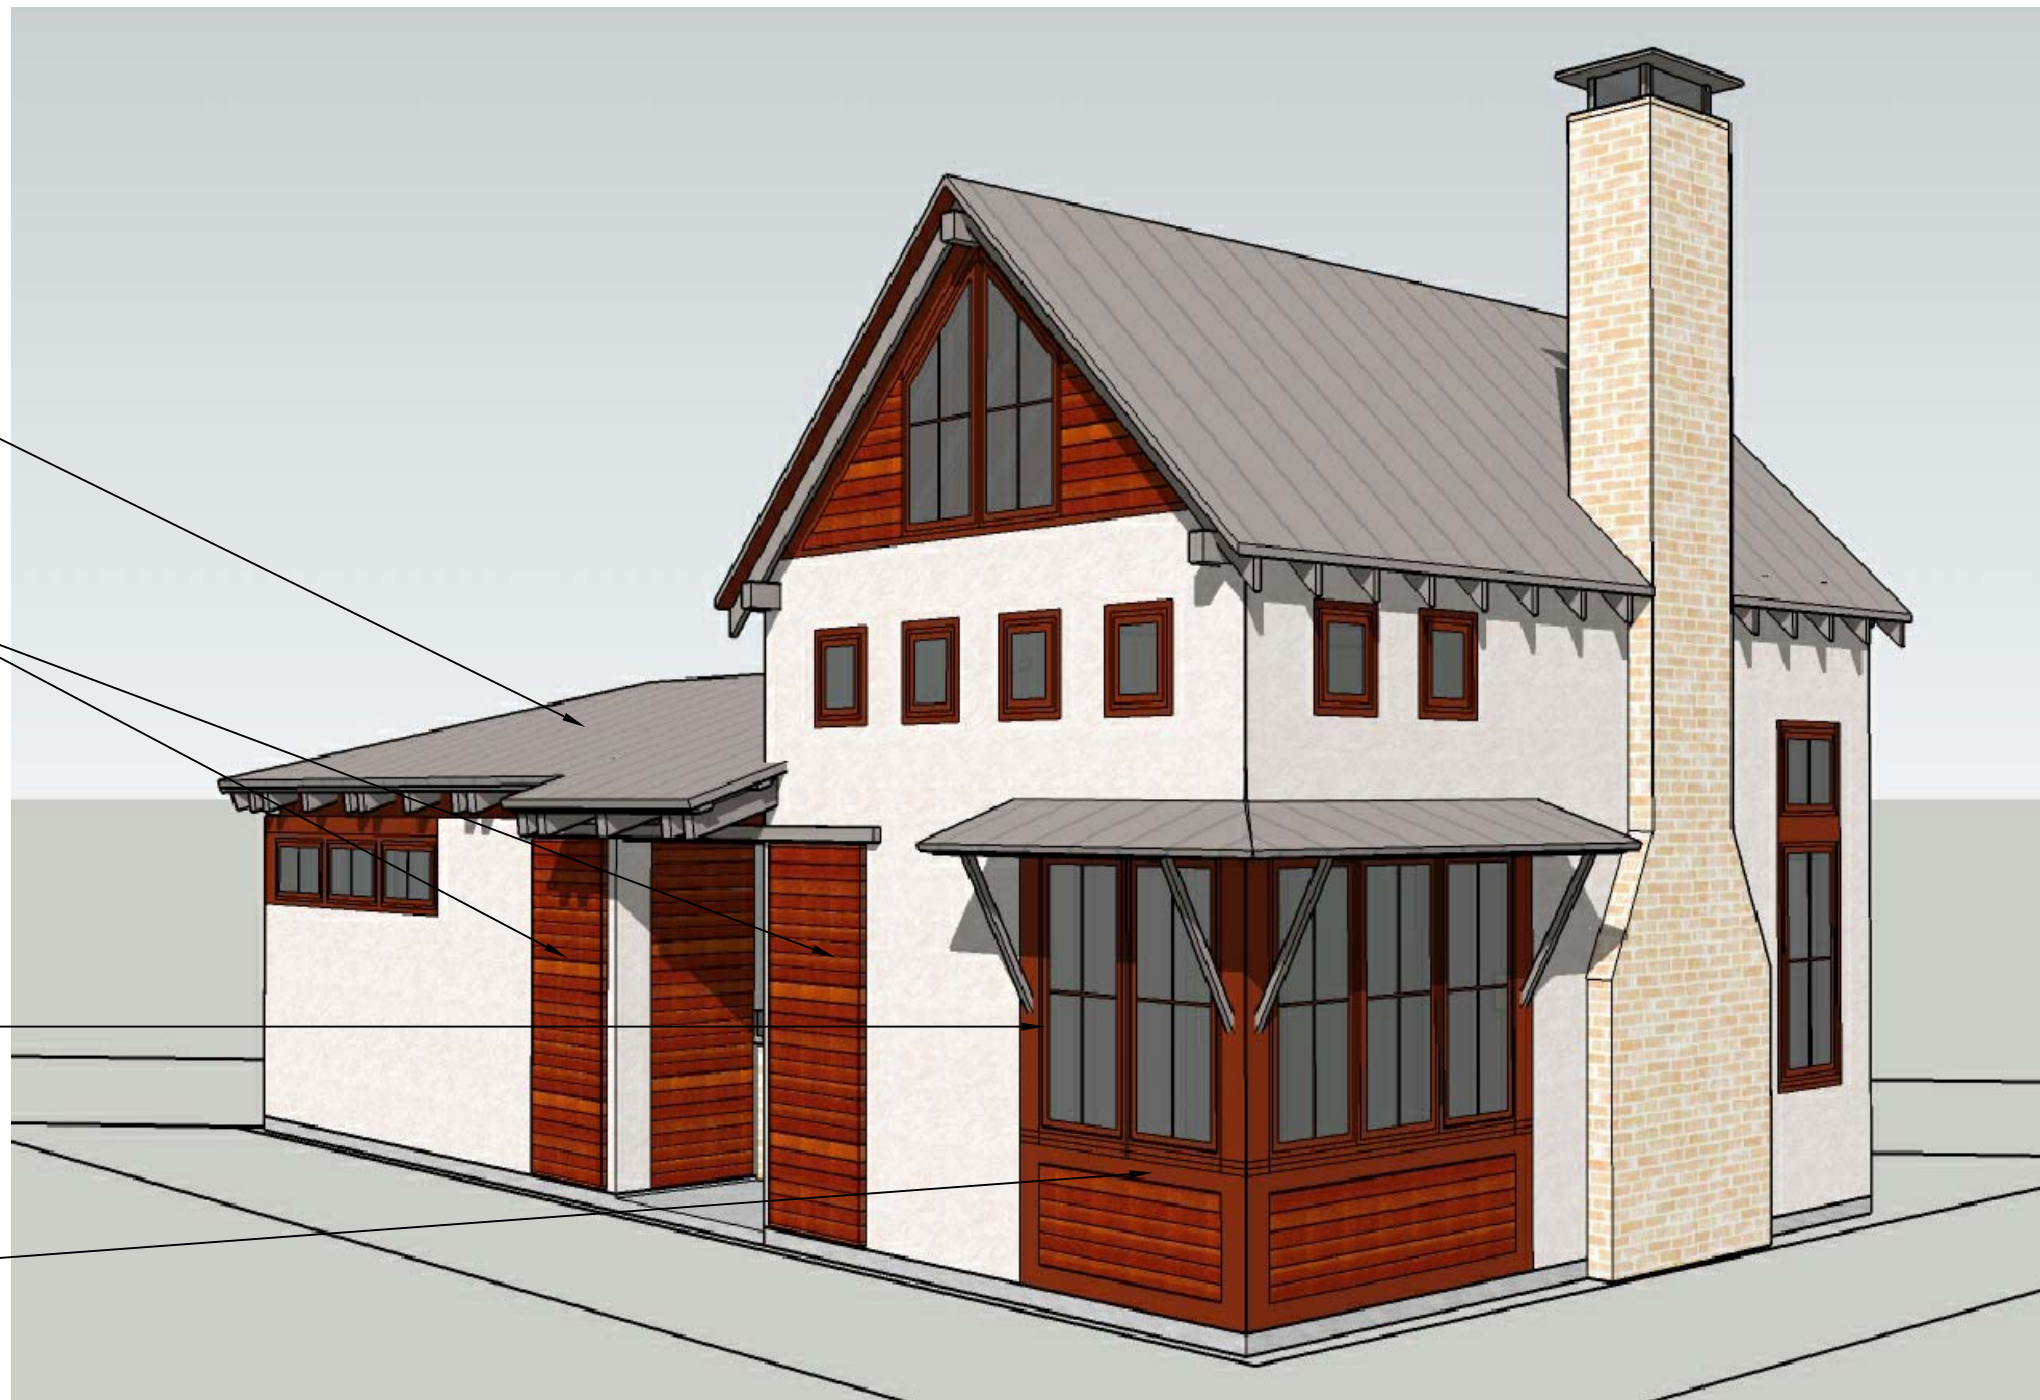

VIEW FROM SOUTHEAST

CERTIFICATE OF APPROPRIATENESS APPLICATION

4.08.13

Architects
Clayton&Little
1001 East 8th Street
Austin Texas 78702
512 477 1727
www.claytonandlittle.com

SCARDINO RESIDENCE

1203 NEWNING AVENUE, AUSTIN, TEXAS, 78704

PRELIMINARY
NOT FOR CONSTRUCTION
THIS DRAWING WAS PREPARED
UNDER THE SUPERVISION OF
PAUL CLAYTON. IT IS NOT TO BE
USED FOR REGULATORY
APPROVAL, PERMITTING, BIDDING,
OR CONSTRUCTION PURPOSES.