








Existing Entry Door to be Replaced





Existing Railing to be High-Perforance coated (PT-1)




Removing railing to be replaced with railing to match other existing railings

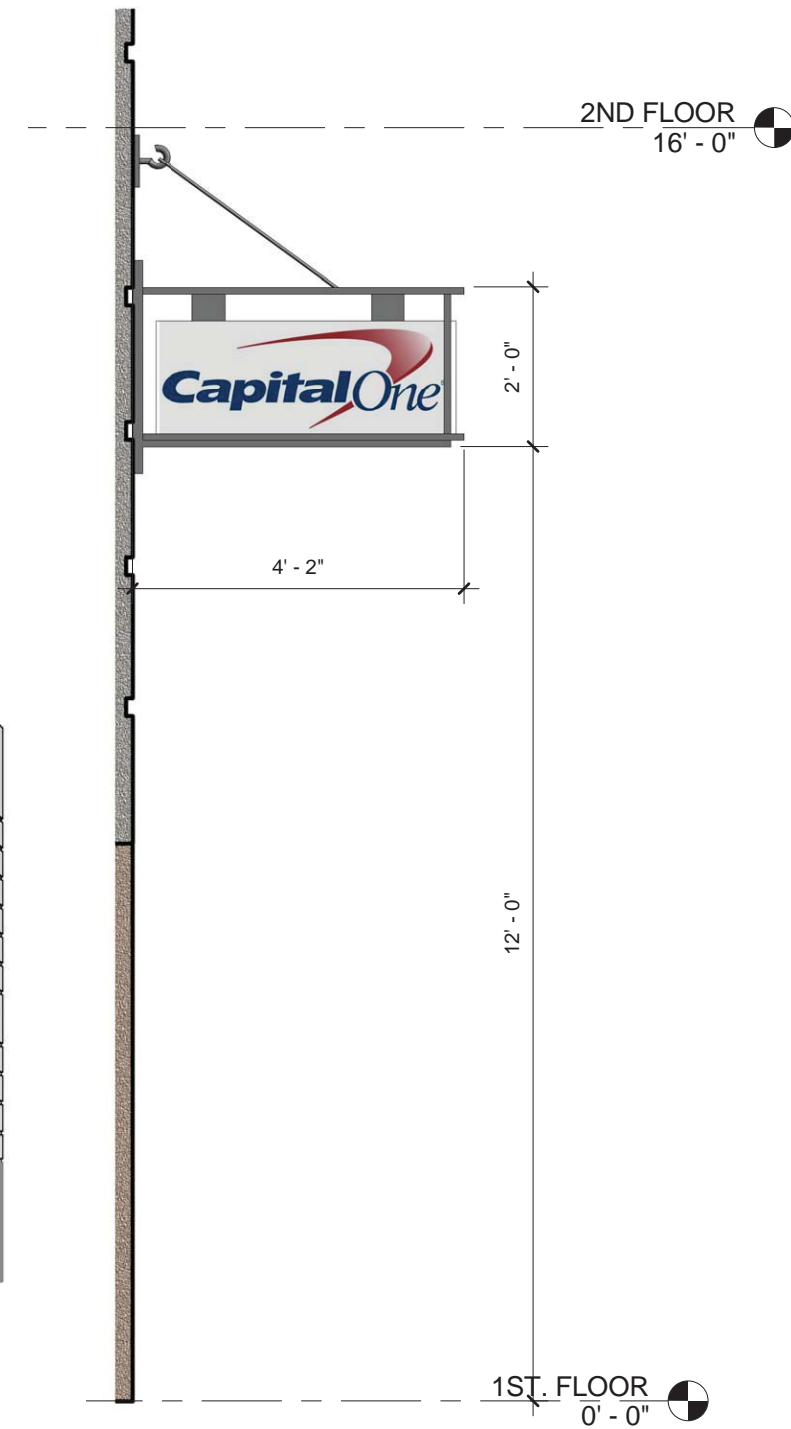


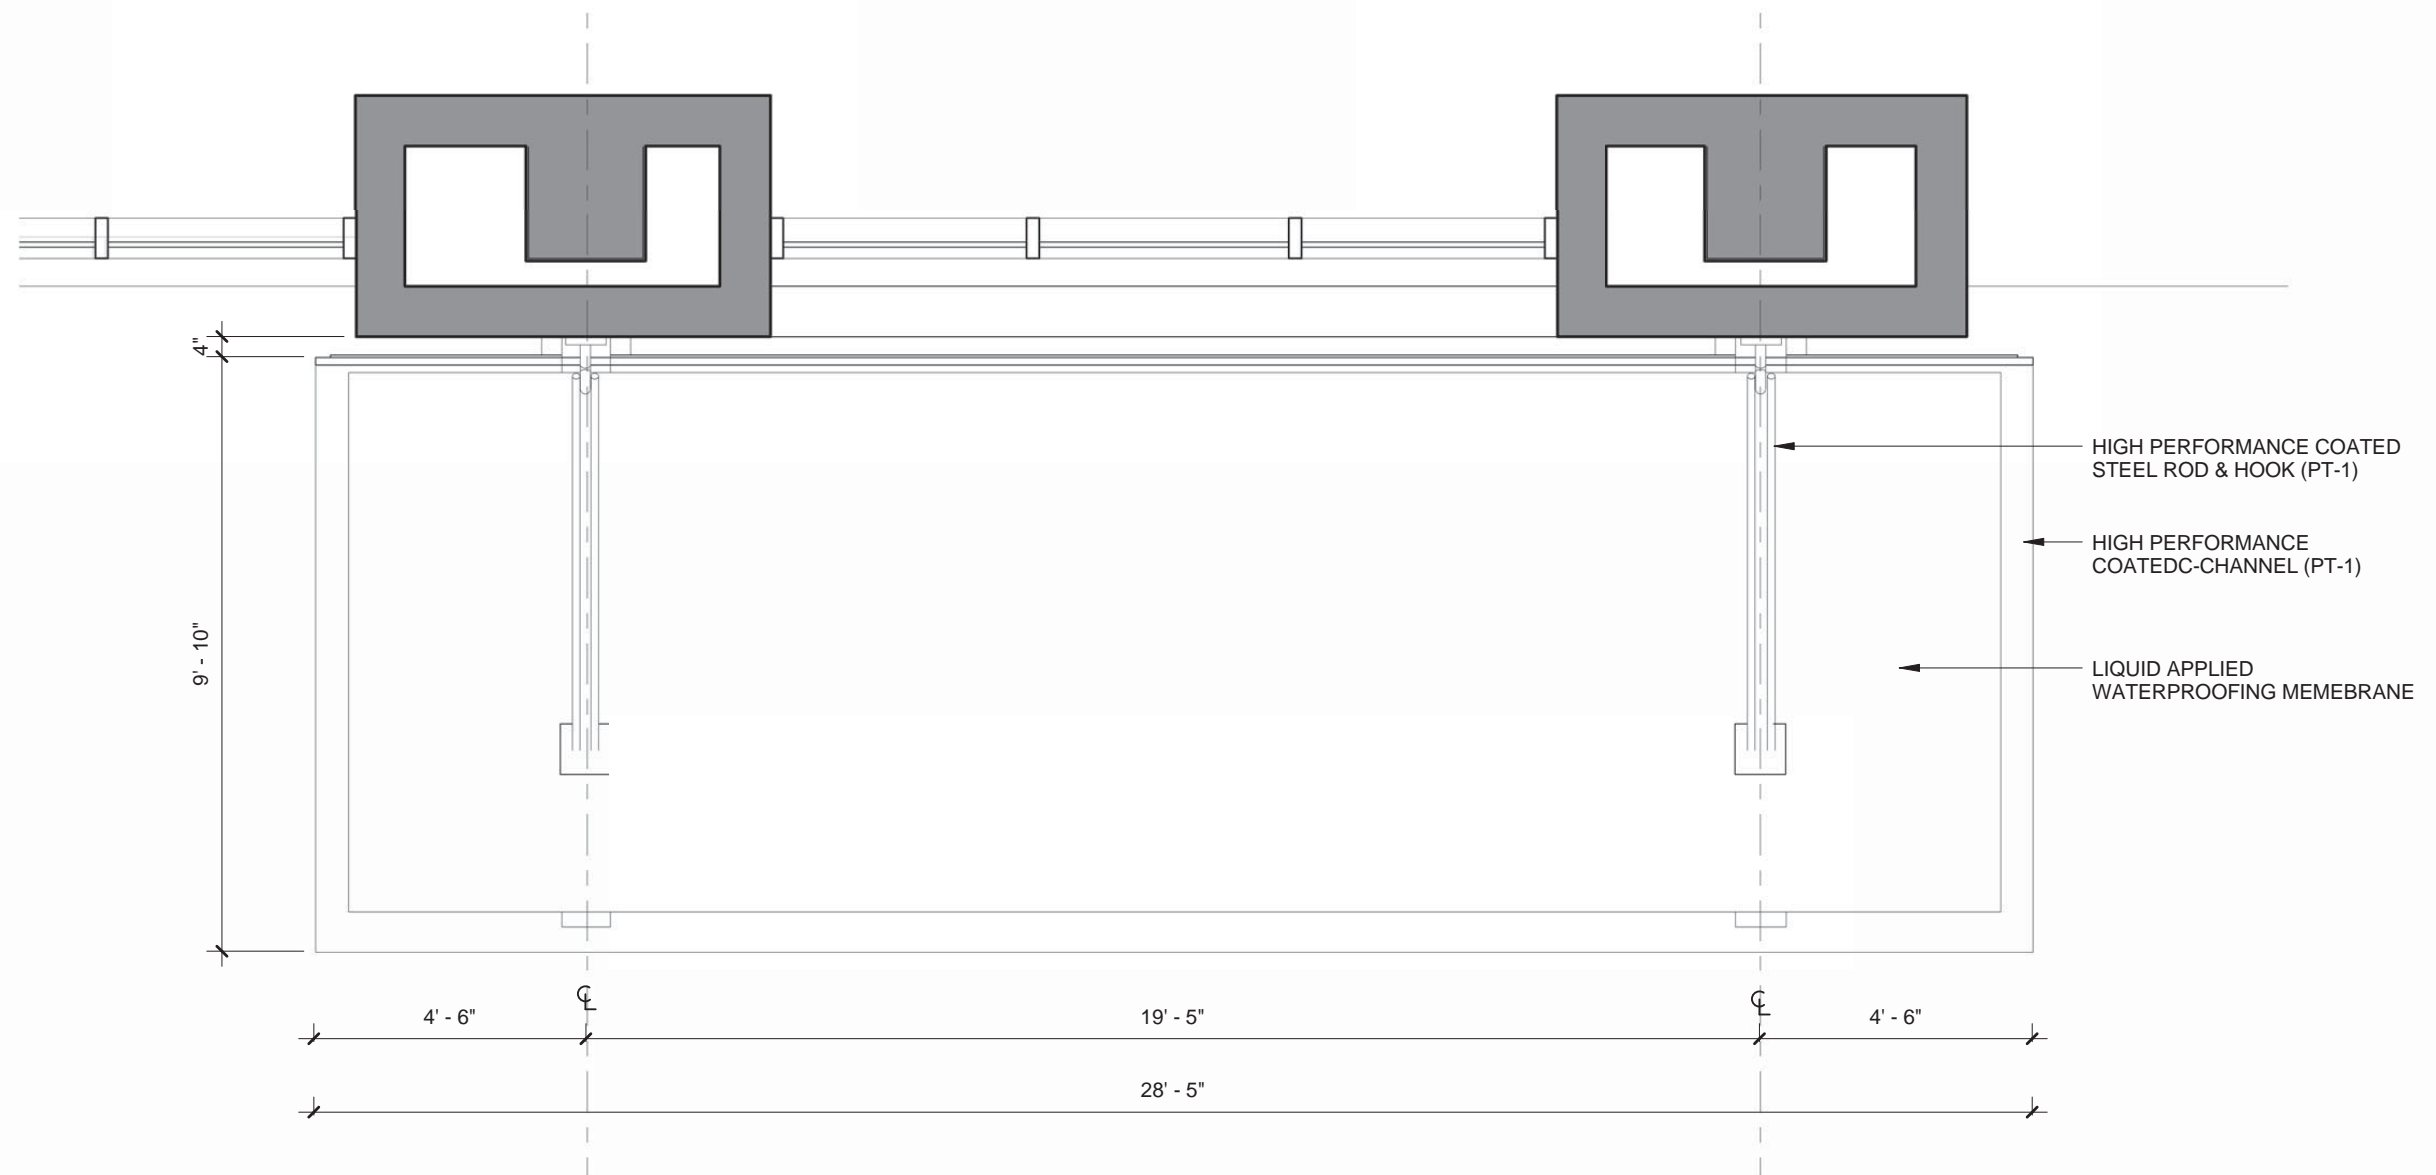

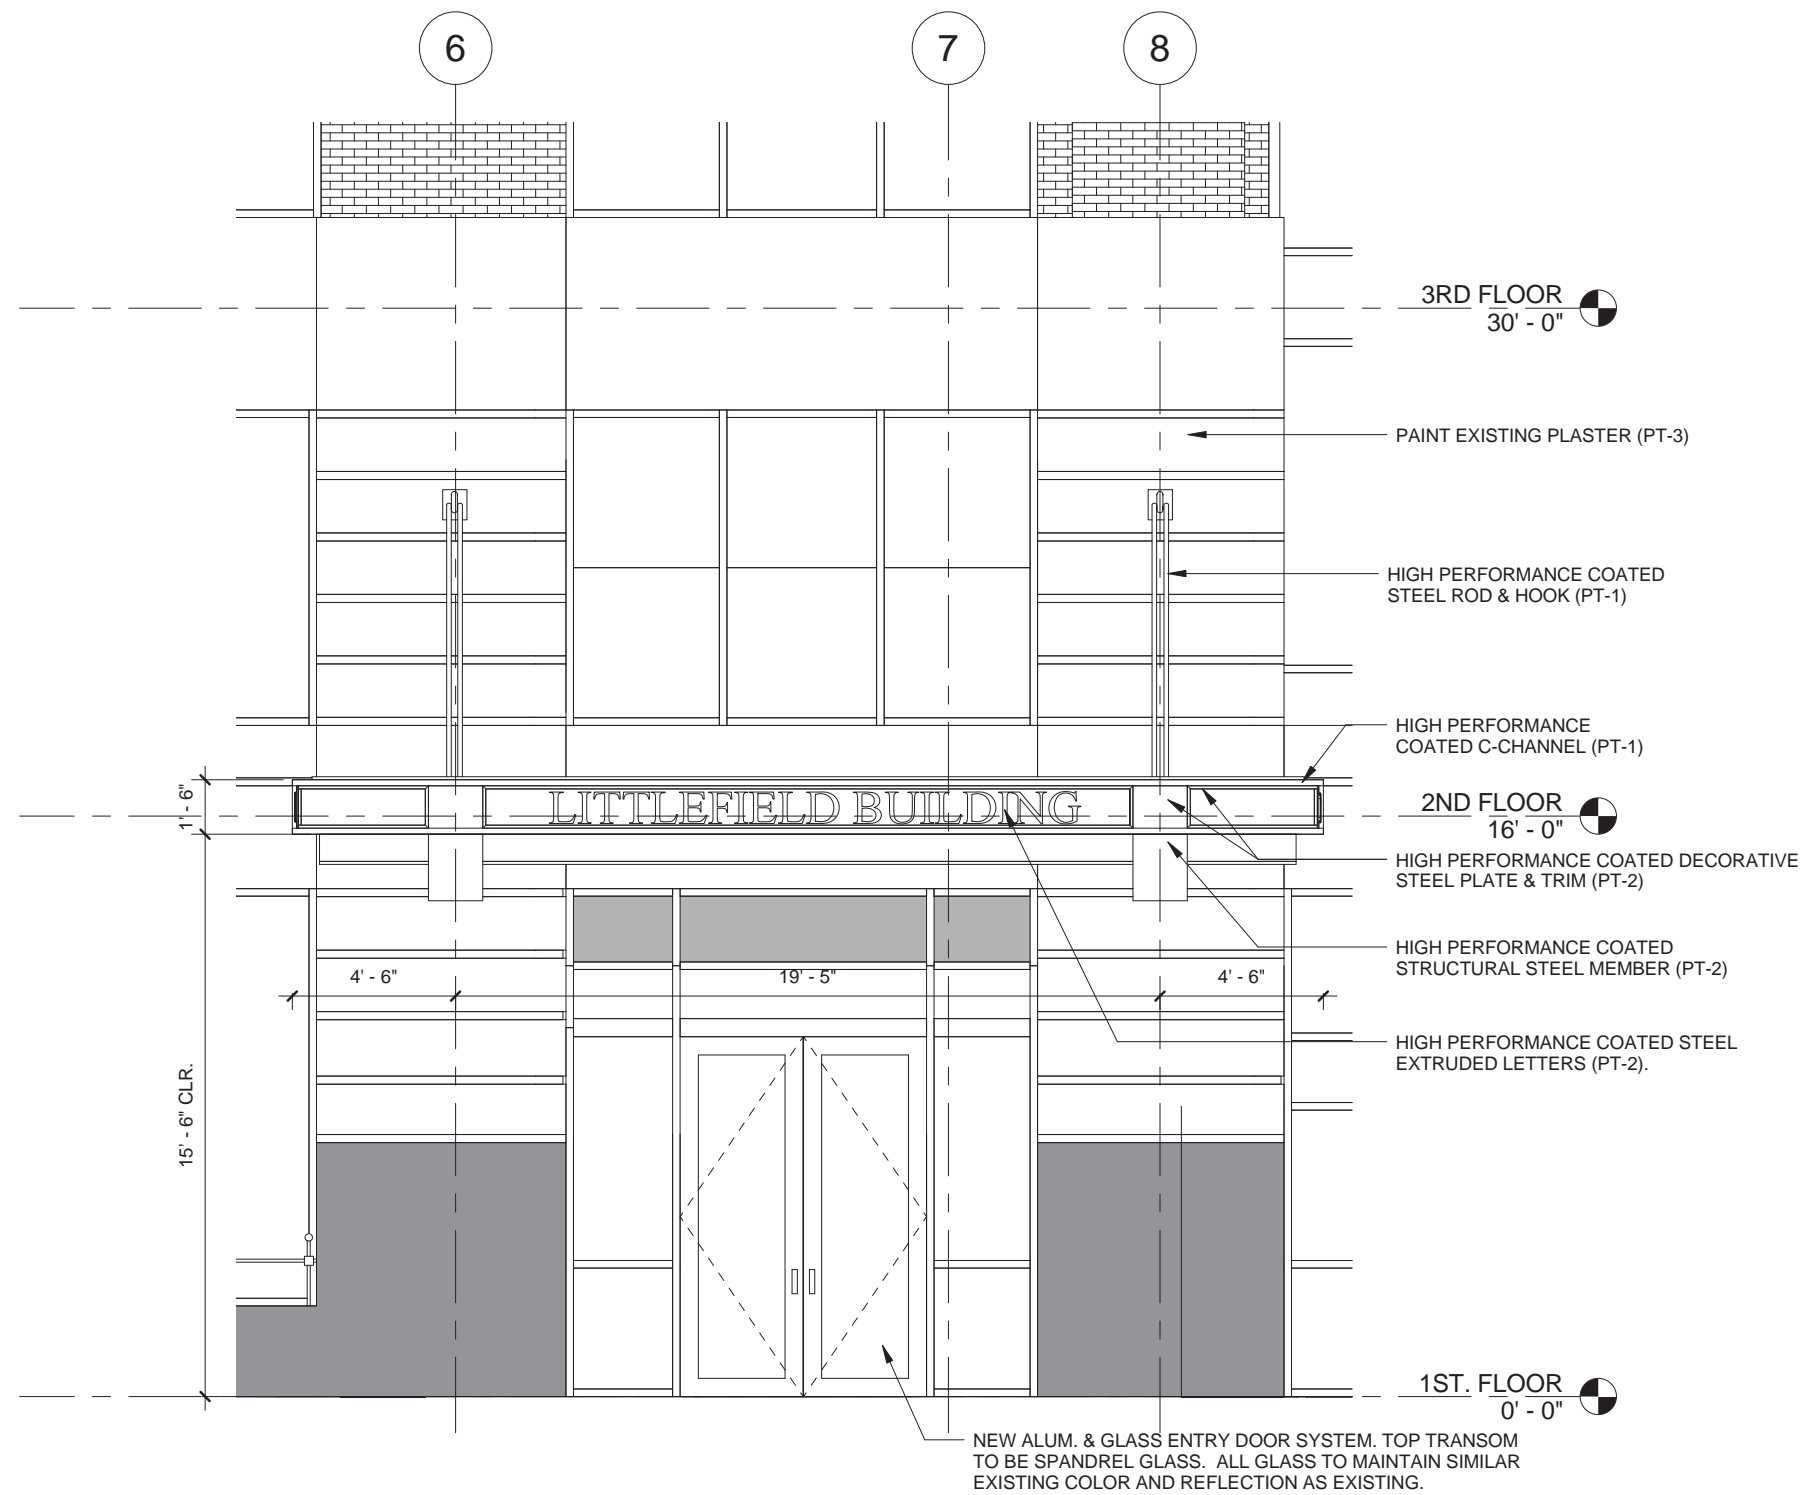

LITTLEFIELD EXTERIOR

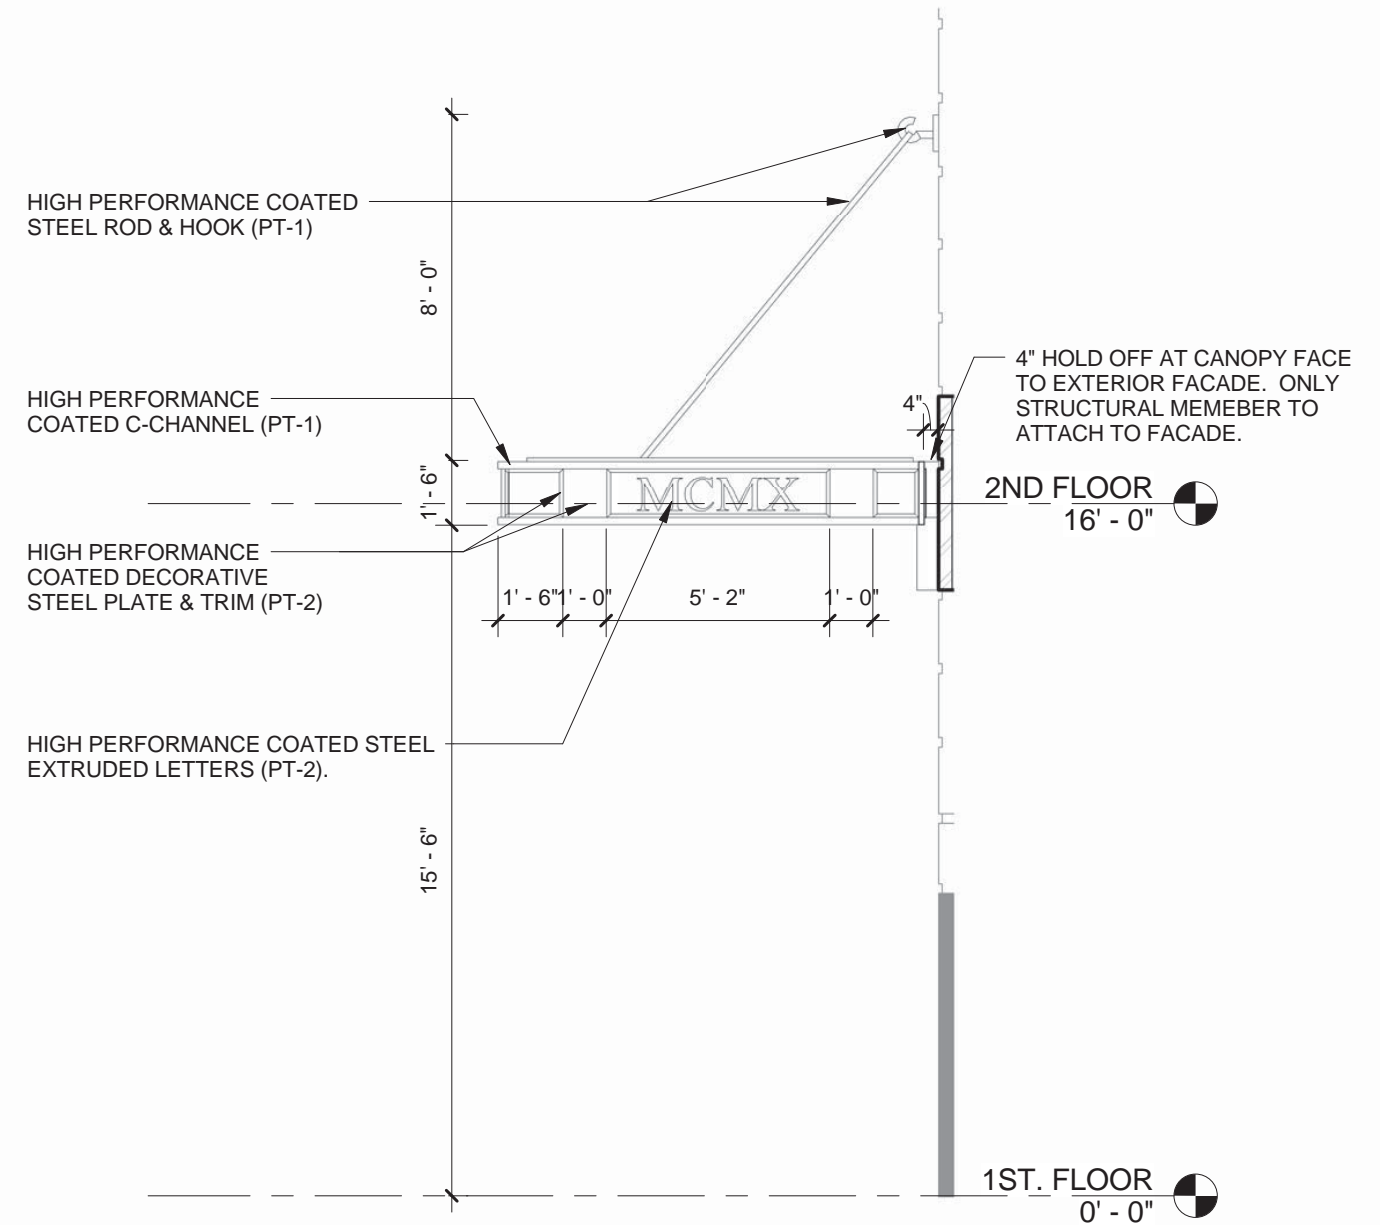

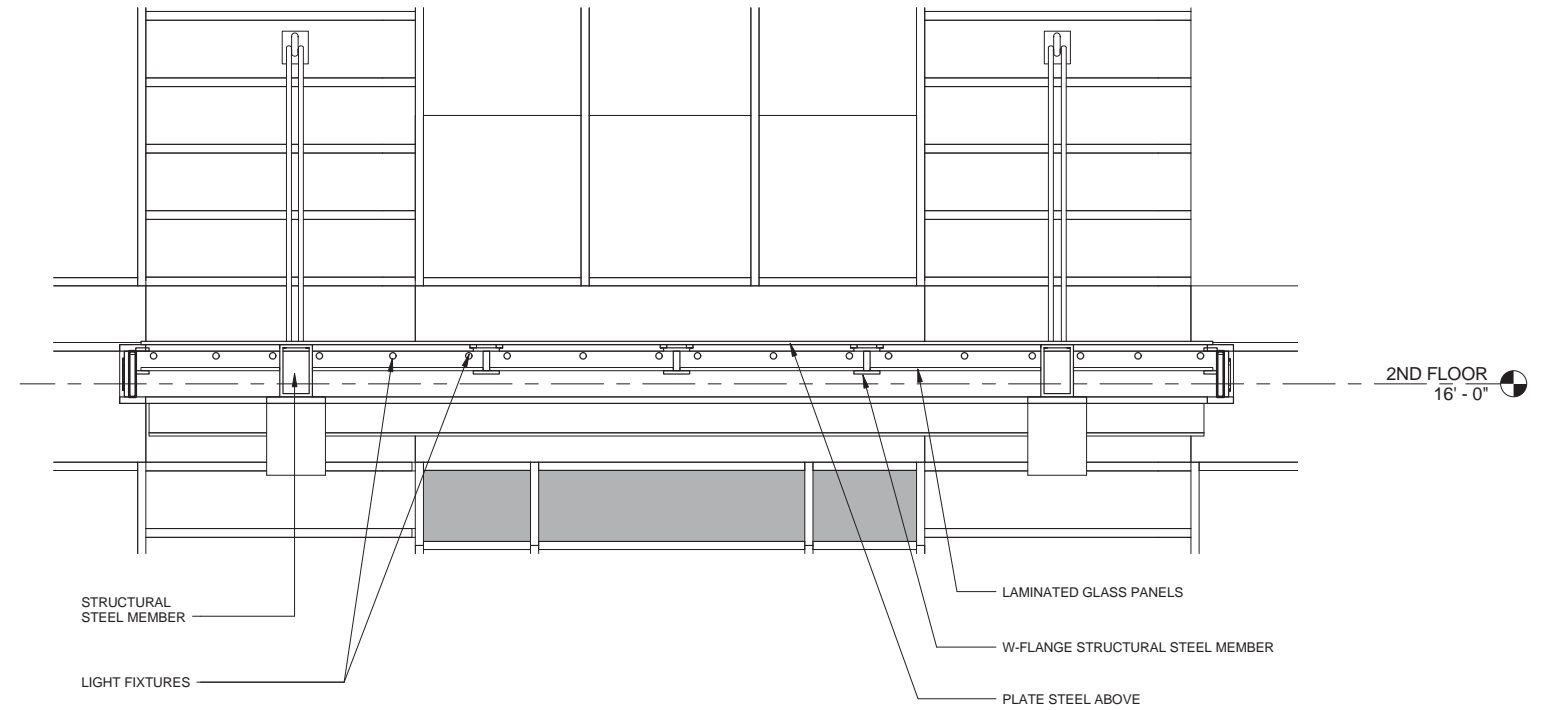

LITTLEFIELD EXTERIOR