


Oakwood Cemetery


SCALE - 3/4"=1'-0"
Single Sided

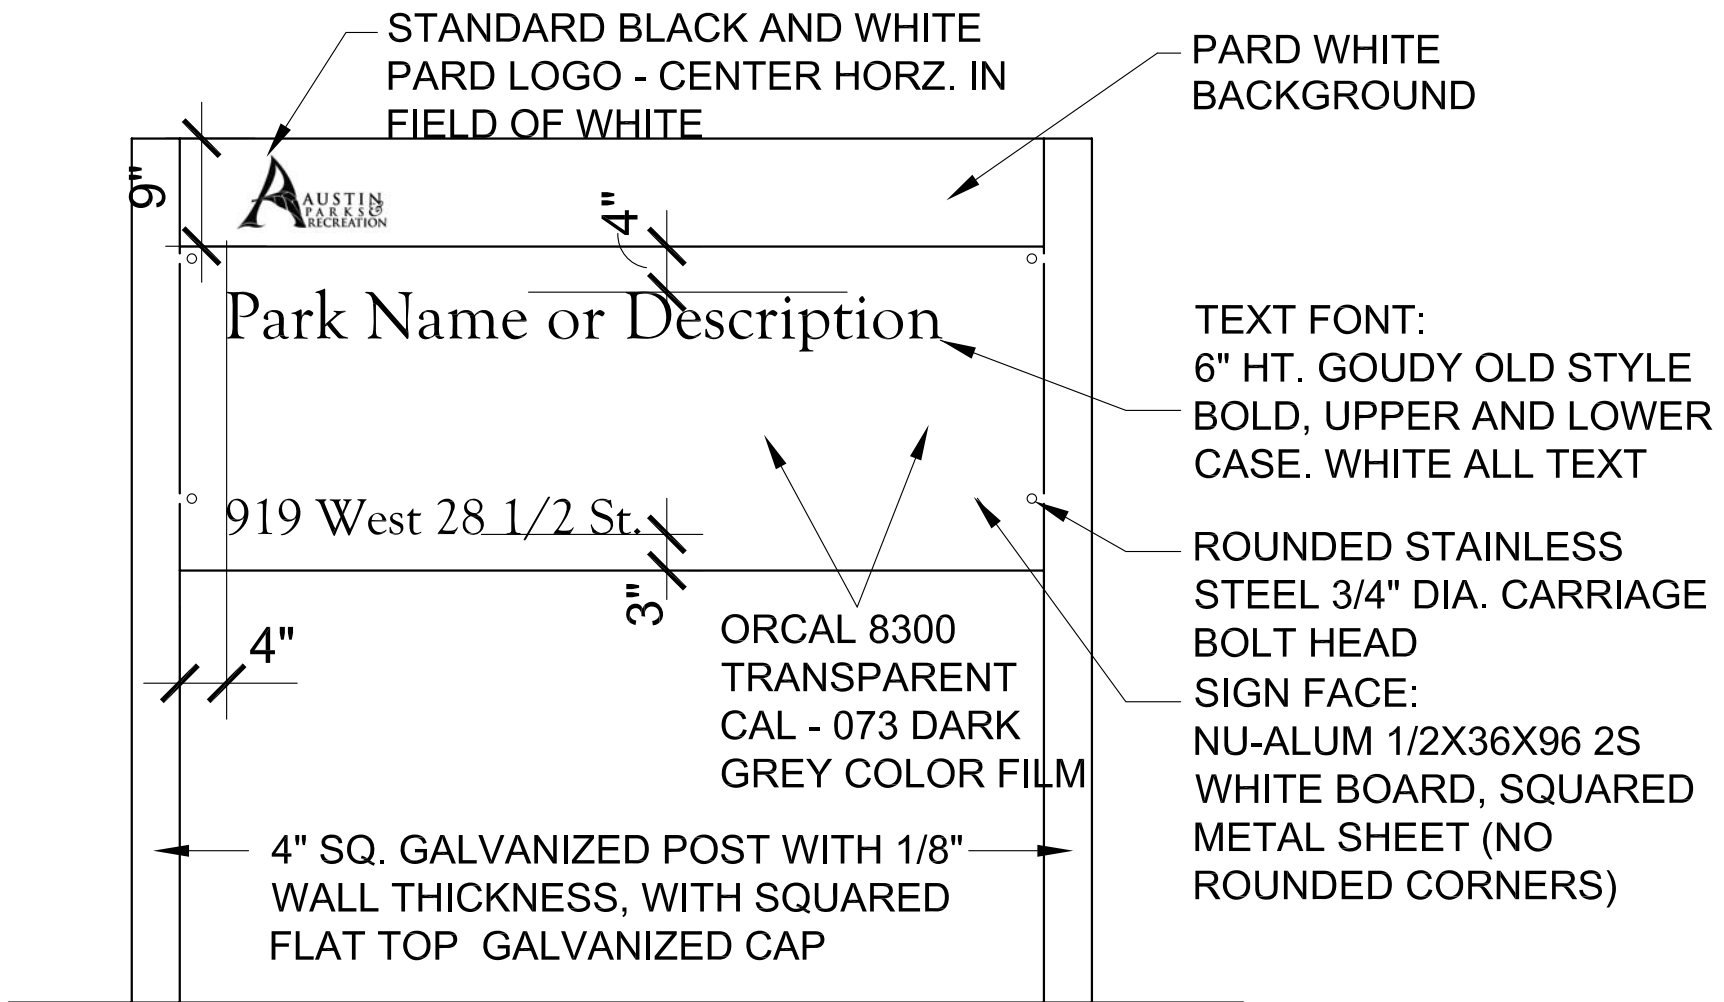

NOTES:

1. APPLY COLOR FILM, TEXT AND ANTI GRAFFITI COATING ON METAL SIGN FACE.

2. ON SINGLE SIDED SIGNS APPLY ORCAL 8300 CAL-073 DARK GREY COLOR FILM ON ENTIRE BACKSIDE SURFACE AREA (NO WHITE SPACE)

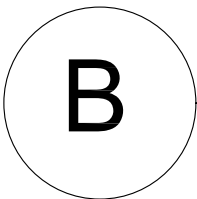

PARD STANDARD SIGN

Material and Finish Selections

SCALE - 3/4"=1'-0"