


1

SITE PLAN

1" = 20'-0"

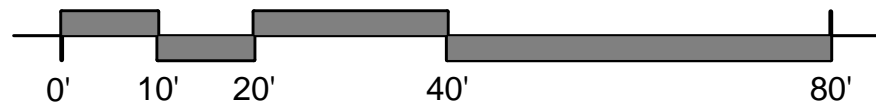

CARTER • DESIGN
ASSOCIATES
 817 WEST ELEVENTH STREET
 AUSTIN TEXAS 78701 (512) 476-1812
 ARCHITECTURE PLANNING PRESERVATION


DABNEY HORNE HOUSE

507 W. 23RD STREET
 AUSTIN, TEXAS 78705
Copyright Carter Design Associates, Inc.


FOR REGULATORY REVIEW ONLY.
 IT MAY NOT BE USED FOR PERMIT
 OR CONSTRUCTION.
 DOWNA CARTER
 TEXAS REGISTRATION #6207

PROPOSED SITE
 PLAN

23 OCTOBER 2013

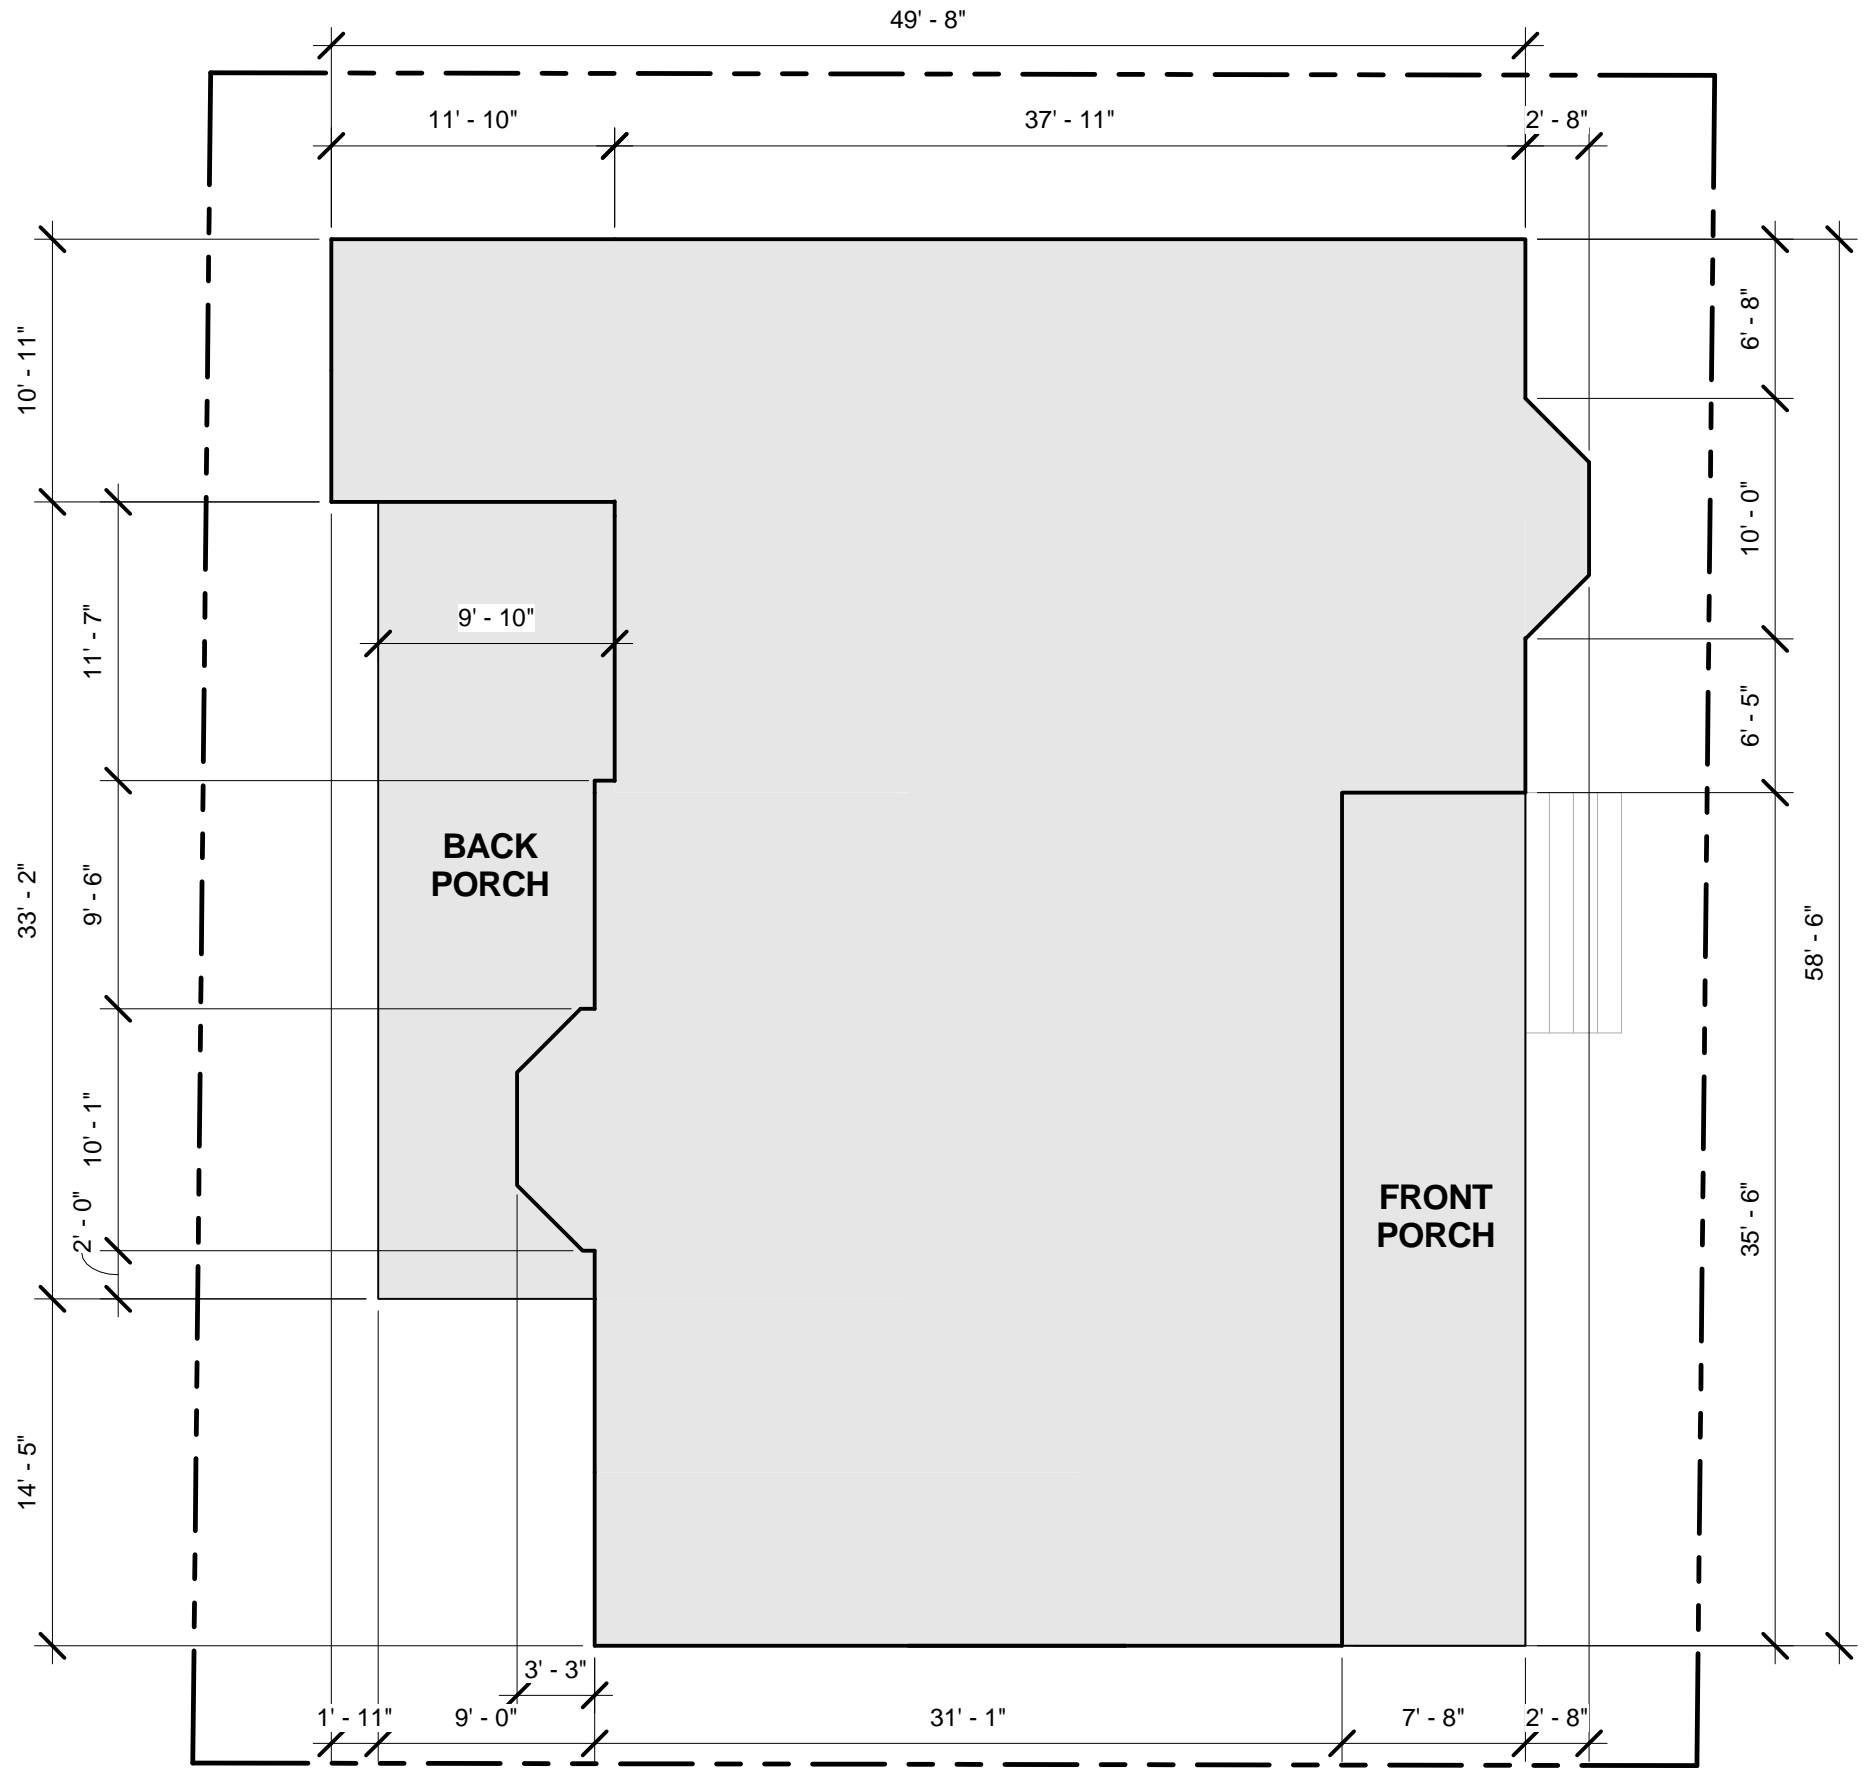

1 BUILDING PLAN
 1/8" = 1'-0"

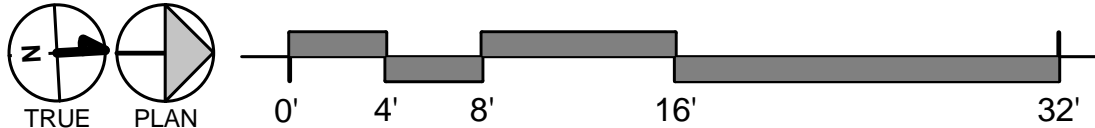

CARTER • DESIGN ASSOCIATES
 817 WEST ELEVENTH STREET
 AUSTIN TEXAS 78701 (512) 476-1812
 ARCHITECTURE PLANNING PRESERVATION

DABNEY HORNE HOUSE

507 W. 23RD STREET
 AUSTIN, TEXAS 78705
Copyright Carter Design Associates, Inc.

FOR REGULATORY REVIEW ONLY.
 IT MAY NOT BE USED FOR PERMIT
 OR CONSTRUCTION.
 DOWNA CARTER
 TEXAS REGISTRATION #6207

PROPOSED BUILDING PLAN

23 OCTOBER 2013