



912 BLANCO STREET
SITE PLAN
 Scale: 1/16" = 1'-0"

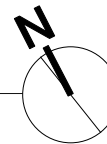


CORMIER ARCHITECTURE
 2709 S. 4TH STREET
 AUSTIN, TX 78704
 512-587-6447
 JCORMIER@CORMIERARCH.COM

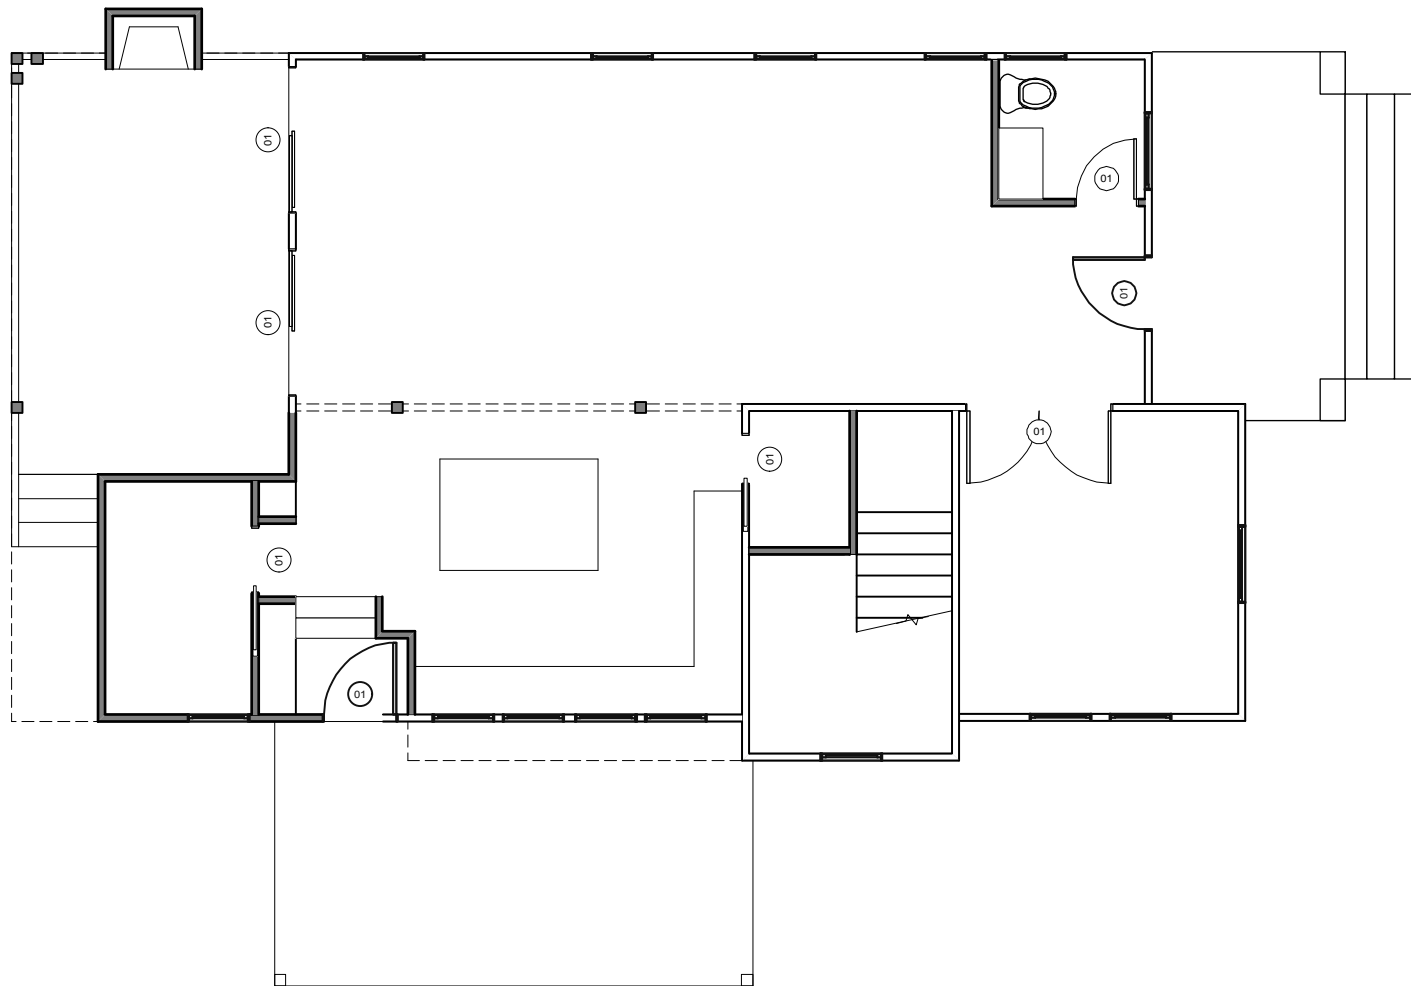


1

1ST FLOOR PLAN - SCHEMATIC DESIGN

Scale: 1/8" = 1'-0"

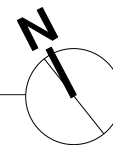


CORMIER ARCHITECTURE
2709 S. 4TH STREET
AUSTIN, TX 78704
512-587-6447
JCORMIER@CORMIERARCH.COM

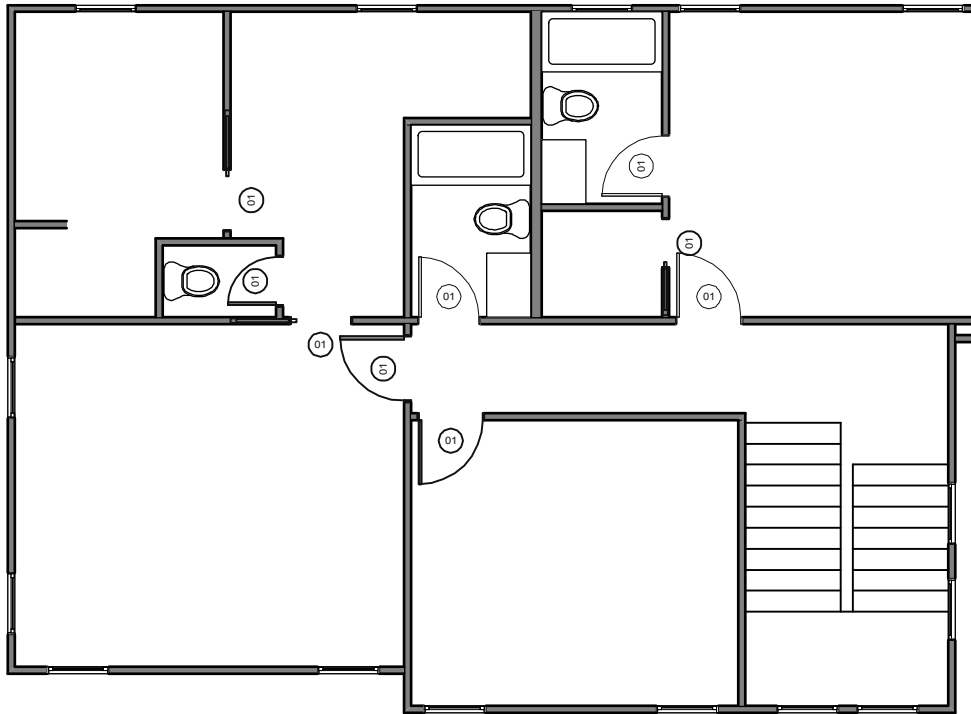


1

2ND FLOOR PLAN - SCHEMATIC DESIGN

Scale: 1/8" = 1'-0"

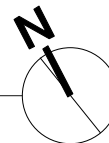


CORMIER ARCHITECTURE
2709 S. 4TH STREET
AUSTIN, TX 78704
512-587-6447
JCORMIER@CORMIERARCH.COM

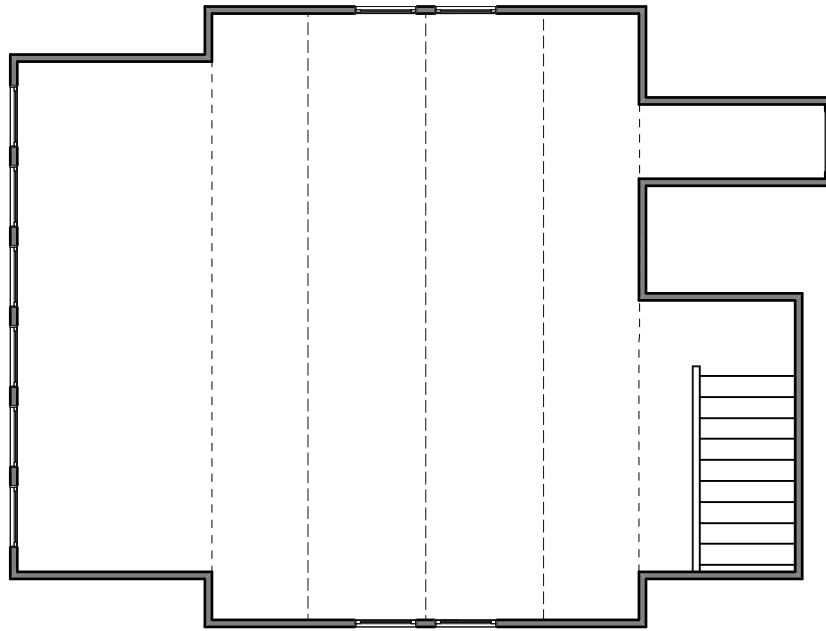

1


ATTIC PLAN - SCHEMATIC DESIGN

Scale: 1/8" = 1'-0"

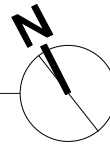


CORMIER ARCHITECTURE
2709 S. 4TH STREET
AUSTIN, TX 78704
512-587-6447
JCORMIER@CORMIERARCH.COM

CARLIER ARCHITECTURE

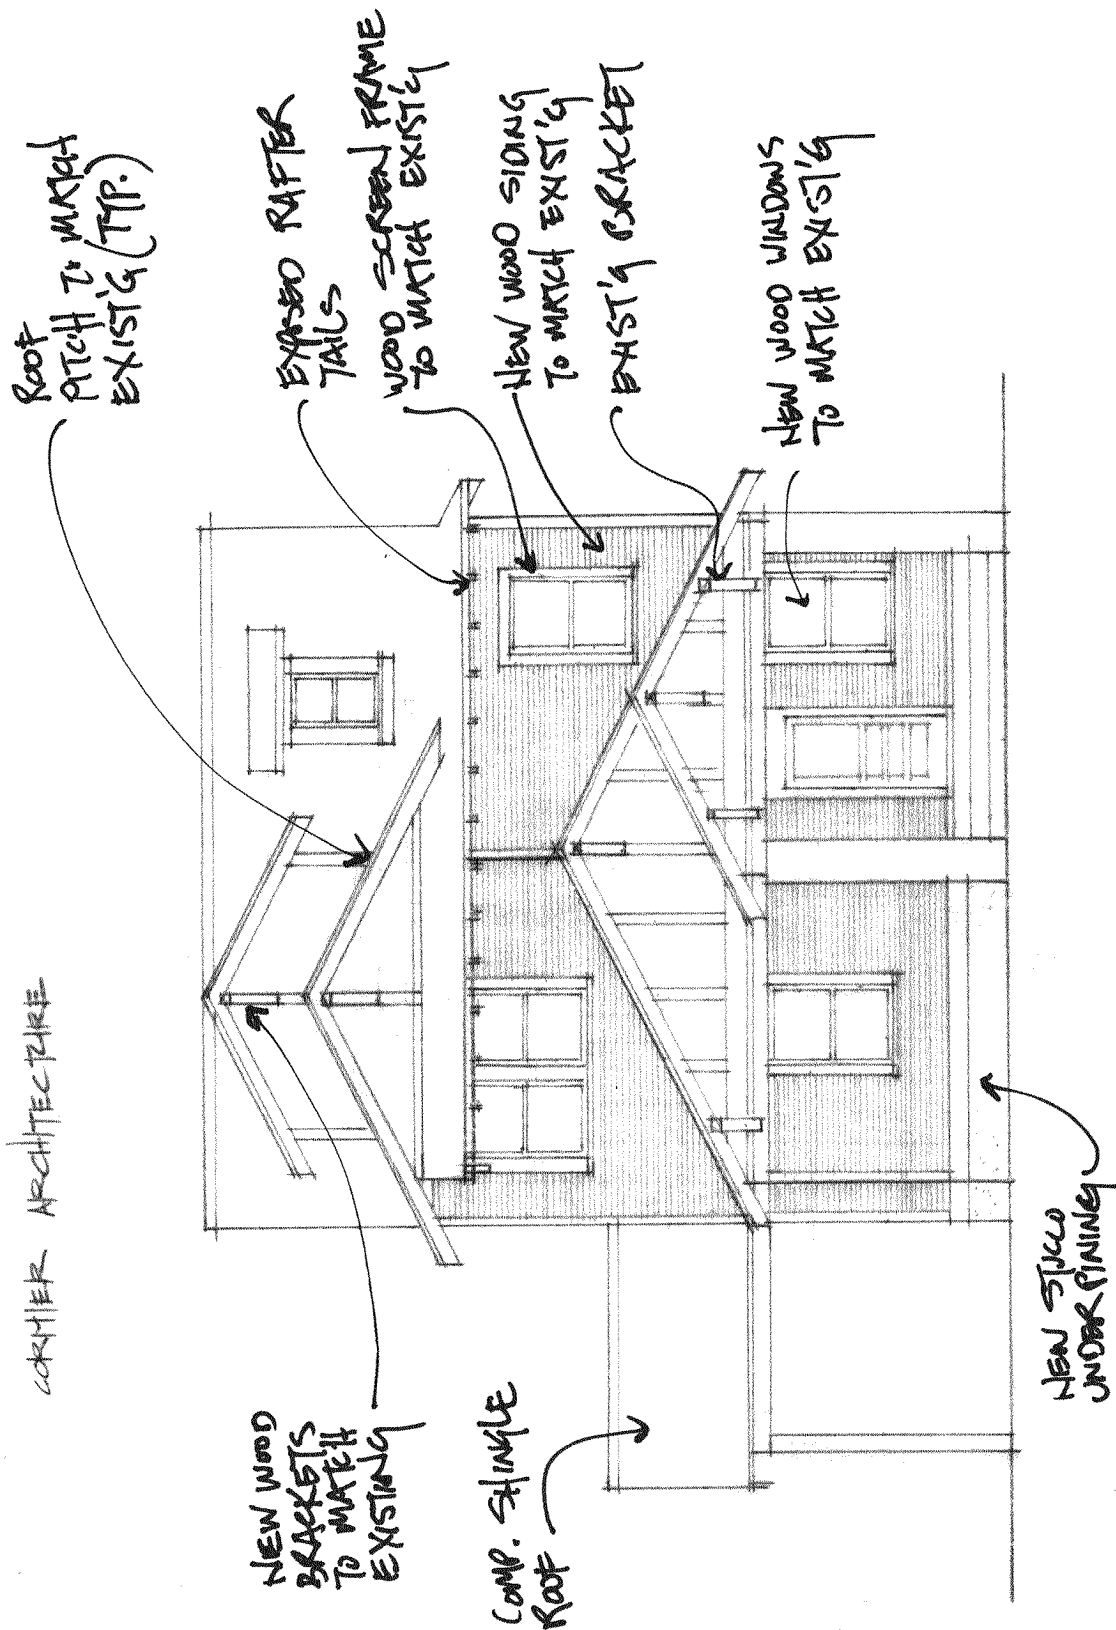


412 BLANCO
EAST ELEVATION
1/8" = 1'-0"

CORNER ARCHITECTURE

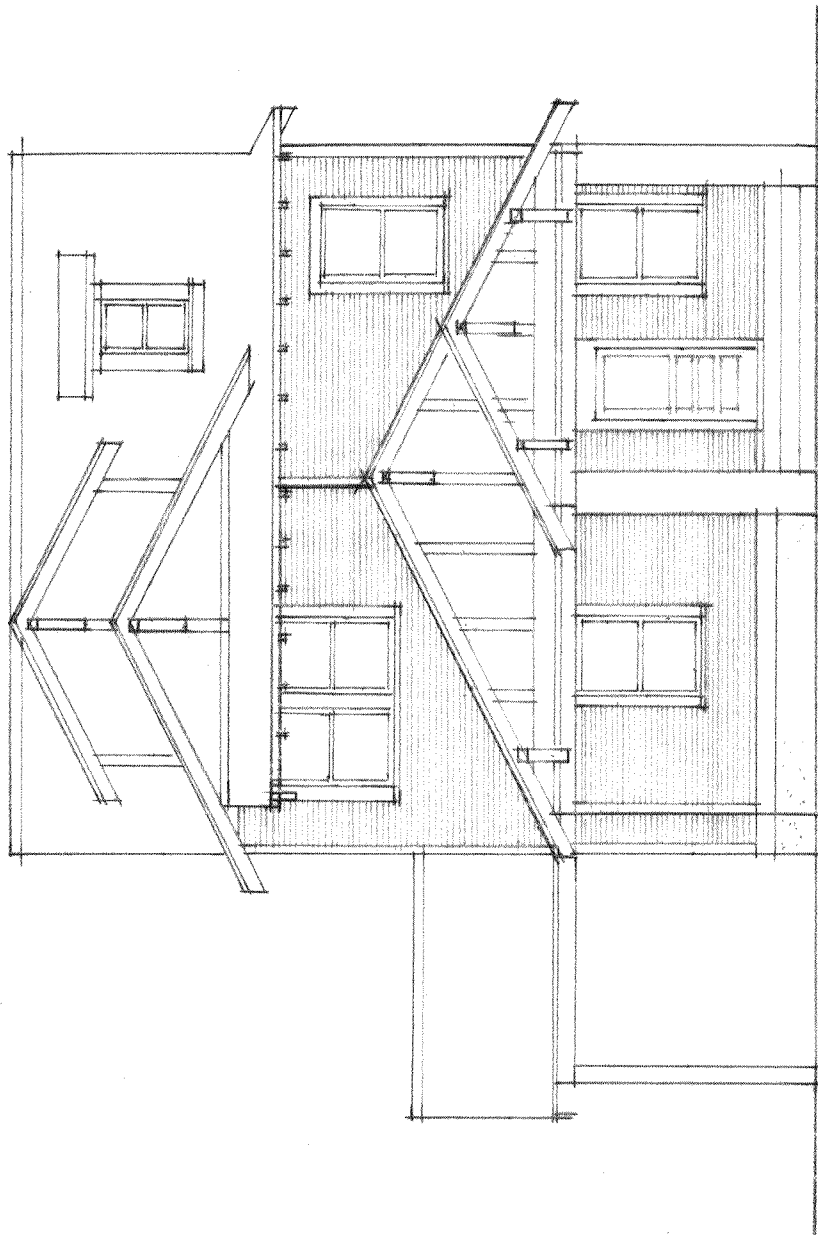


912 BLANCO
EAST ELEVATION
1/8" = 1' - 0"

CRITER ARCHITECTURE

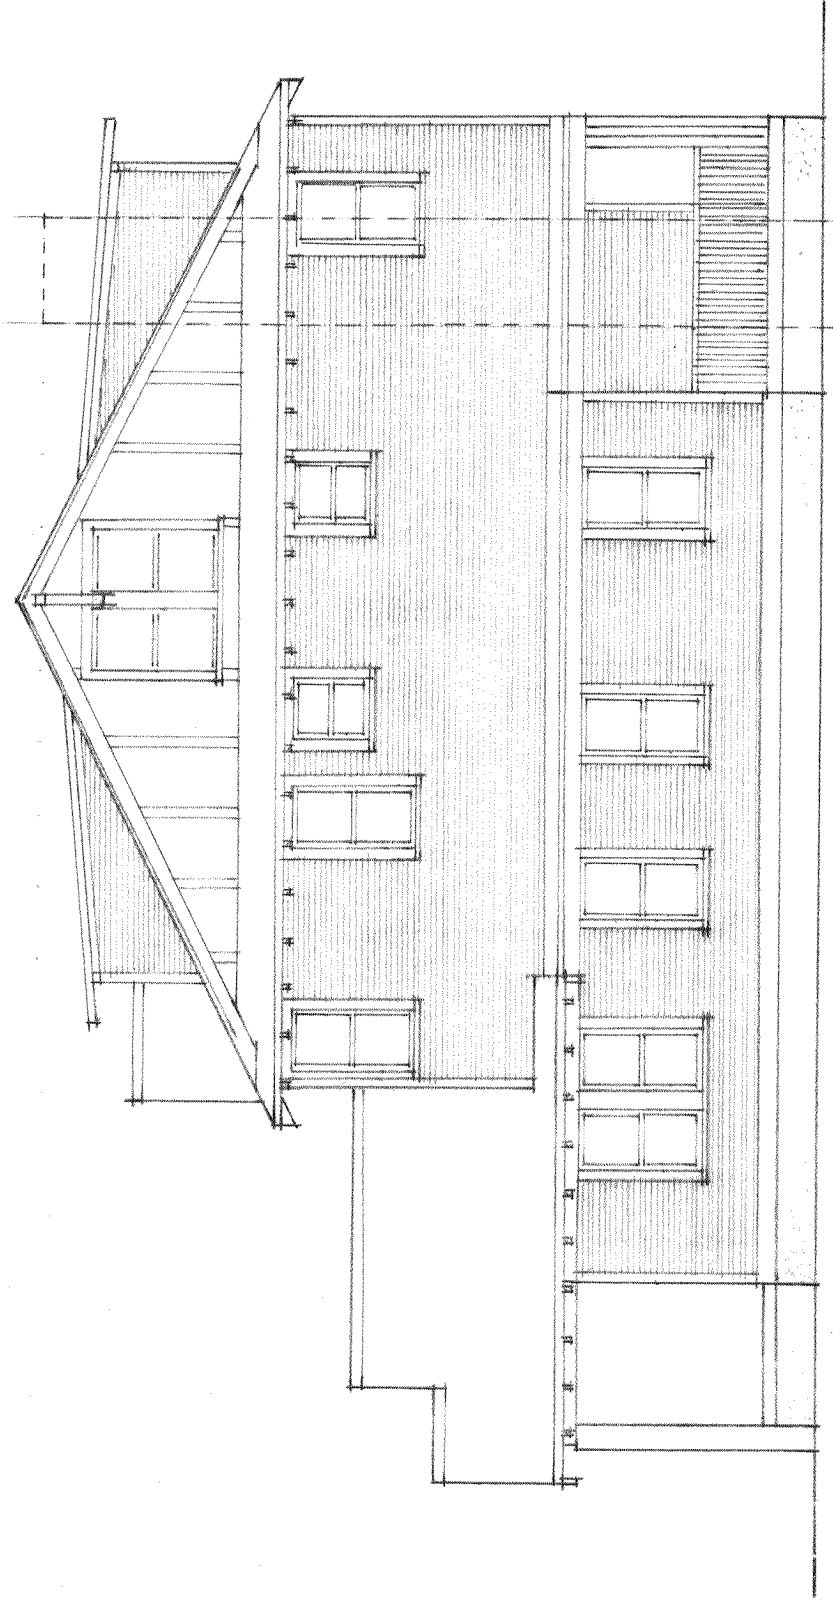


912 BLALCO
NORTH ELEVATION
1/8" = 1'-0"

CORRIER ARCHITECTURE

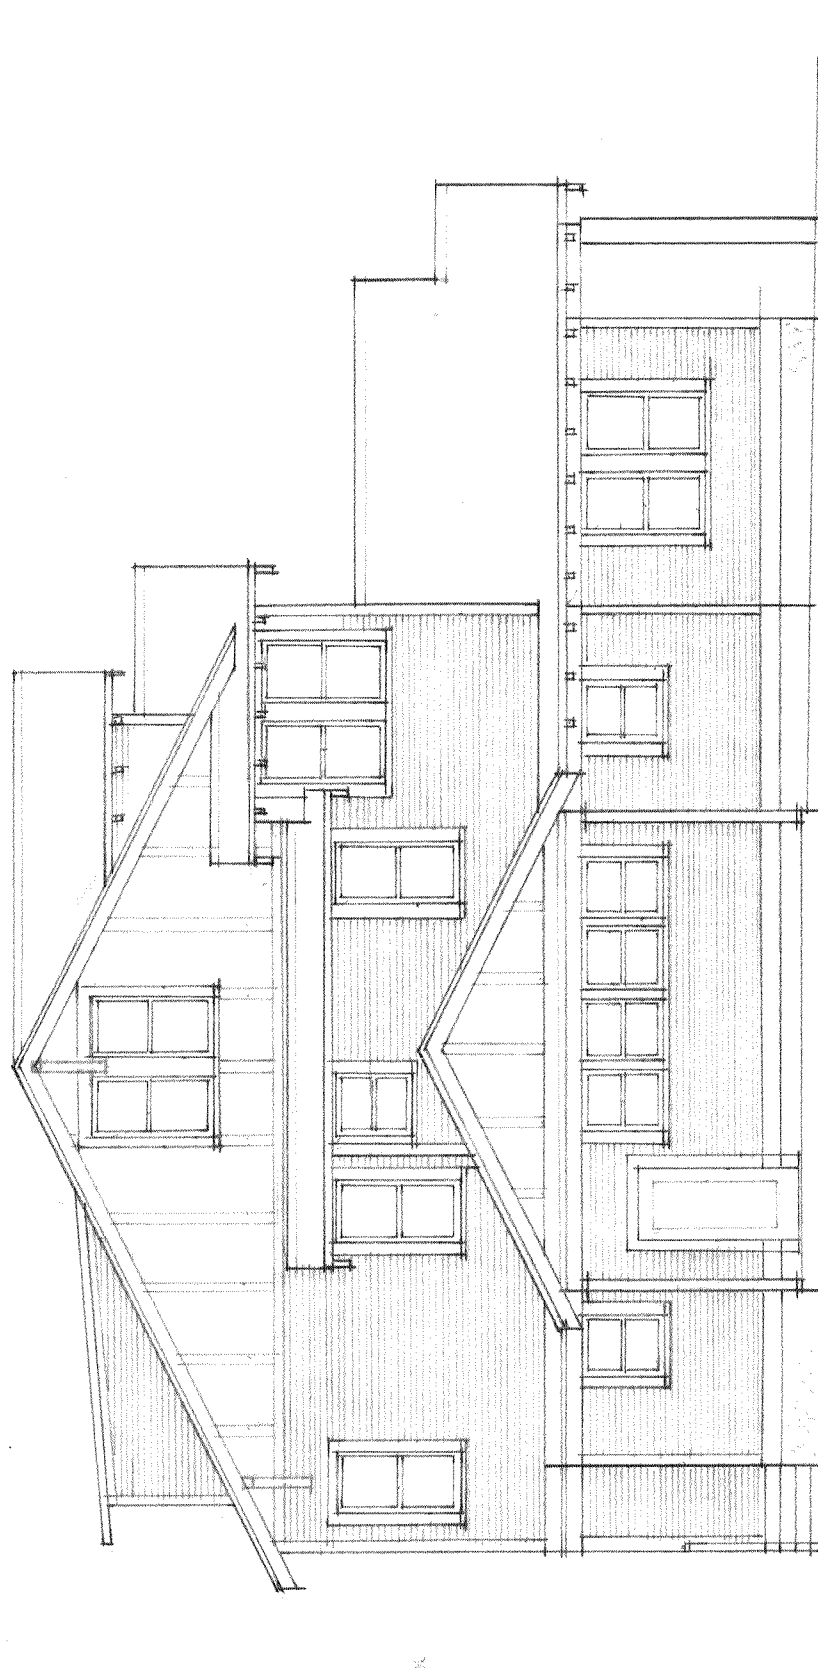

912. BLANCO
SOUTH ELEVATION
1/8" = 1'-0"

CORNER ARCHITECTURE

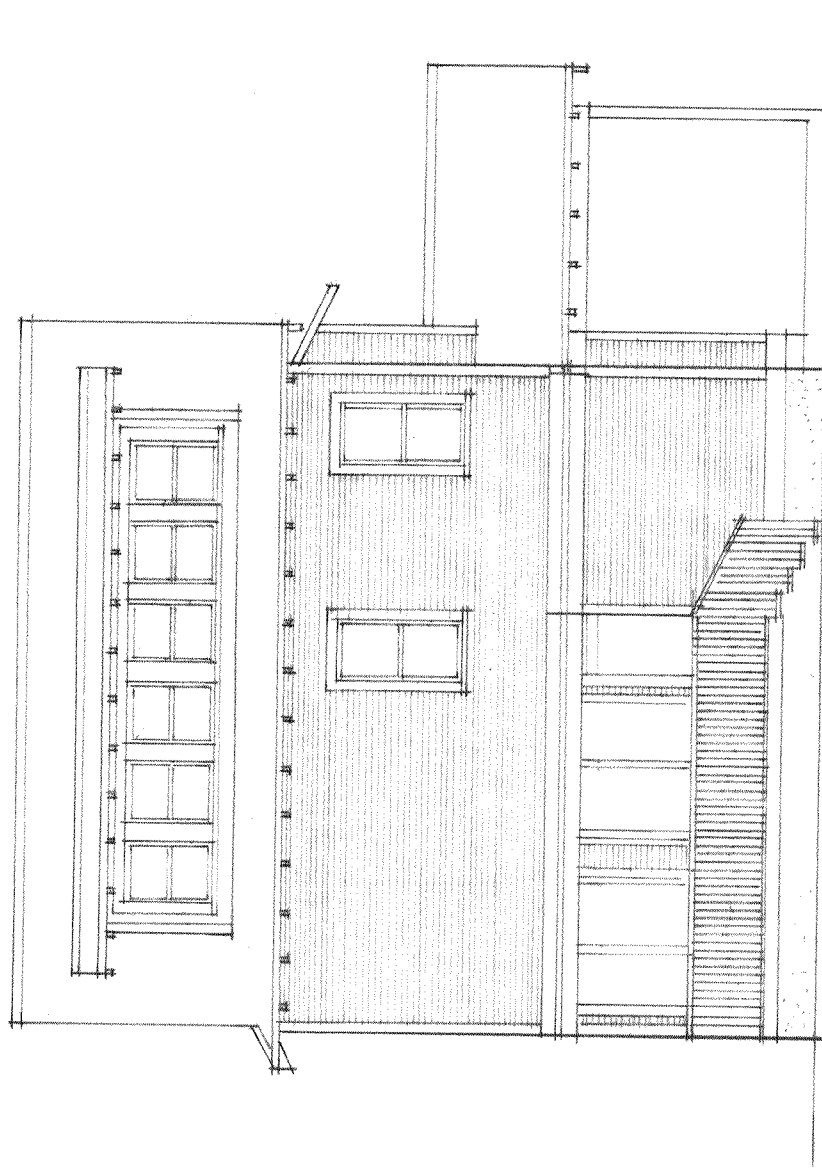

1/2 BLANCO
WEST ELEVATION
1/8" = 1'-0"