

**walk Grilles**  
 ements to Historic Sidewalk  
 Project Number: 2014-03

Southwest Strategies Group  
 209 East 6th Street  
 Austin, TX 78701

## CHRIS COBB ARCHITECTURE

1905 N. Lamar Blvd., Suite 102  
Austin, TX 78705  
(512) 482-3399  
[www.chriscobbarchitecture.com](http://www.chriscobbarchitecture.com)


**John Nyfeler, FAIA**  
Consulting Architect  
P.O. Box 4479  
Austin, TX 78765-4479  
512) 923-8623  
[www.johnnyfeler.com](http://www.johnnyfeler.com)

U

[illegible]

SK00

Title Sheet

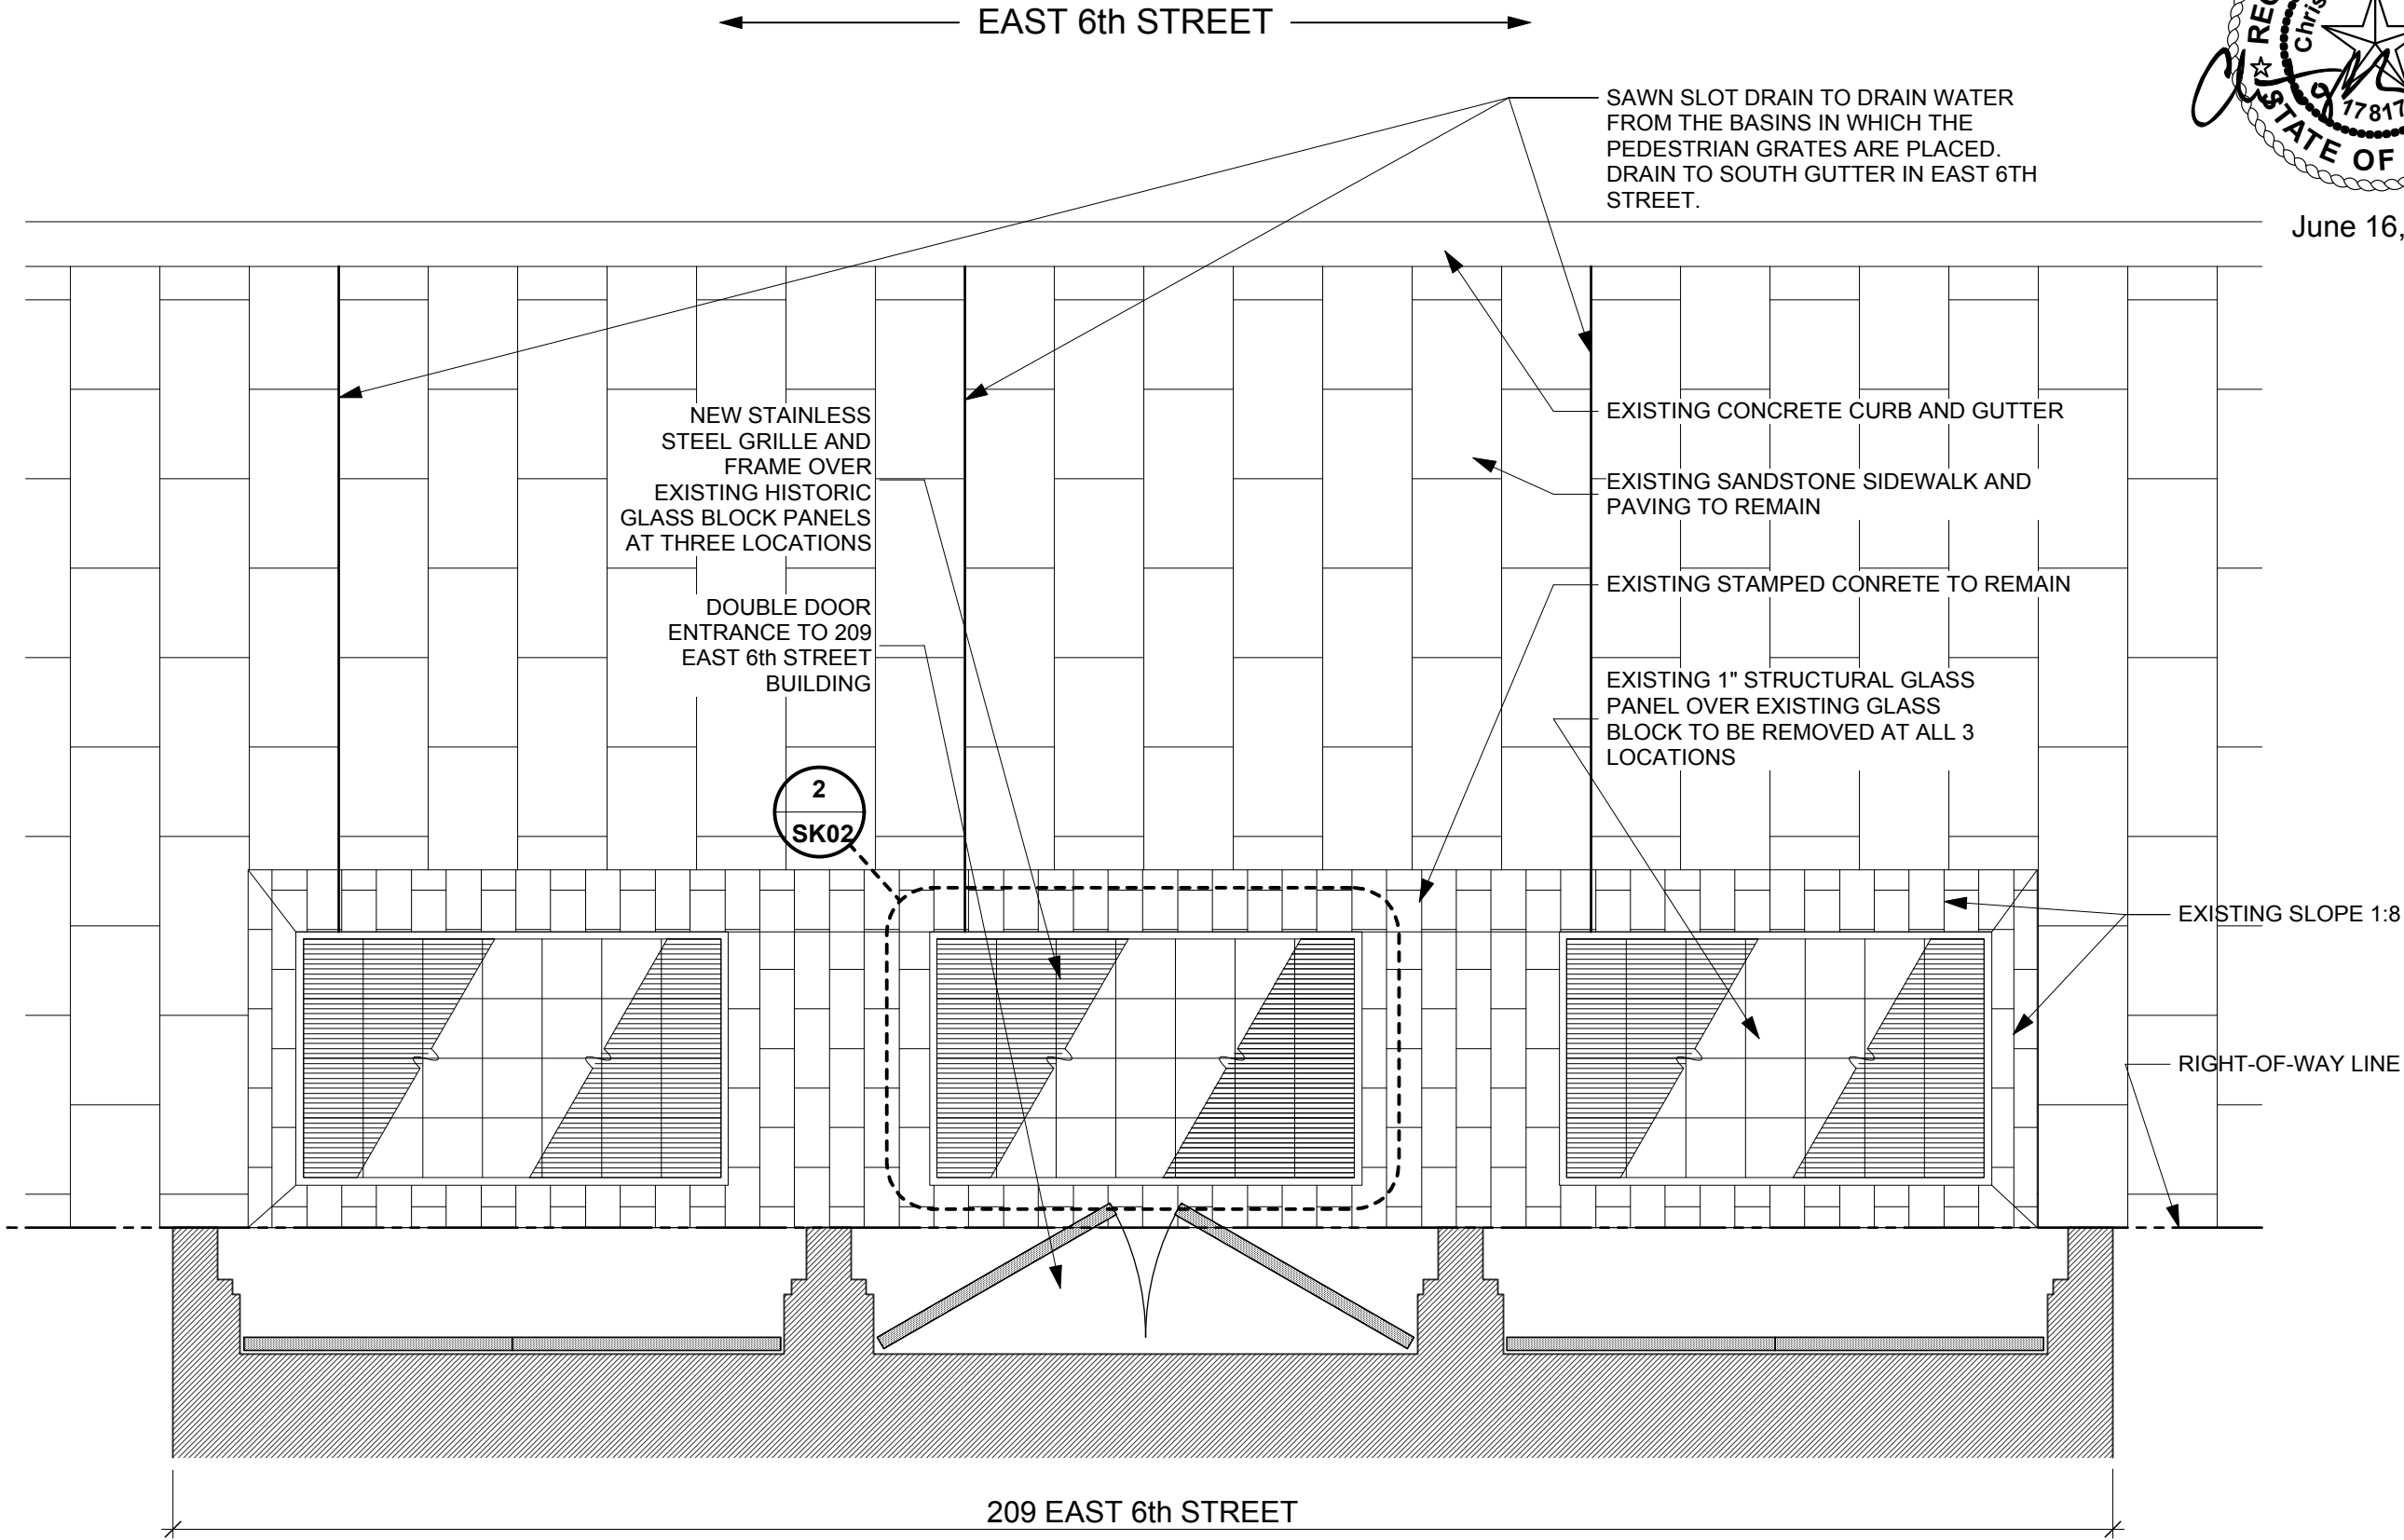

June 16, 2014

East 6th St. Sidewalk Grilles

Improvements to Historic Sidewalk  
Project Number: 2014-03

Southwest Strategies Group  
209 East 6th Street  
Austin, TX 78701

CHRIS COBB ARCHITECTURE

1905 N. Lamar Blvd., Suite 102  
Austin, TX 78705  
(512) 482-3399  
www.chriscoobbarchitecture.com

John Nyfeier, FAIA  
Consulting Architect  
P.O. Box 4479  
Austin, TX 78765-4479  
(512) 923-8823  
www.johnnyfeier.com





MARK	DATE	ISSUANCE

REFERENCE SHEET: n/a  
ISSUANCE PACKAGE: n/a  
ISSUANCE DATE: 06-20-2014

SK01

OVERALL PLAN

LOCATE LOW POINT IN  
RECESS OVER GLASS BLOCK  
PAVERS. SAWCUT SLOT DRAIN  
TO DISCHARGE TO SOUTH  
GUTTER OF EAST 6th STREET

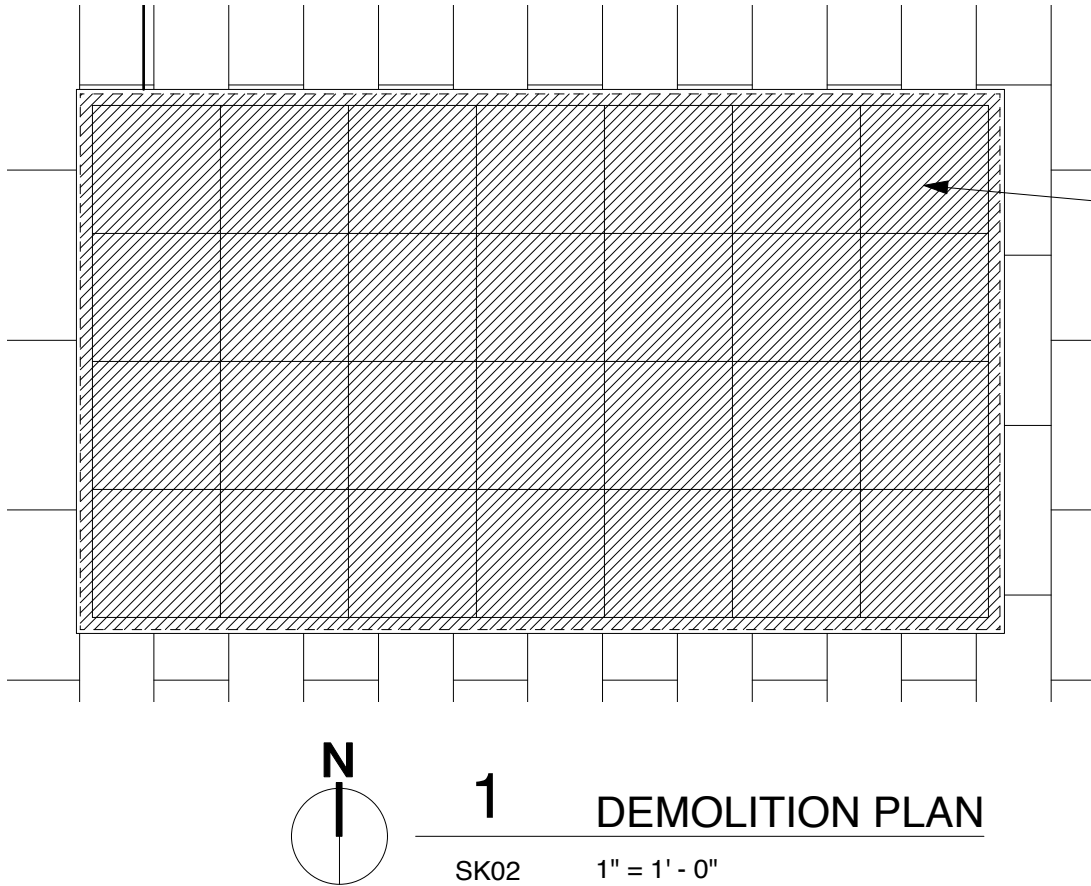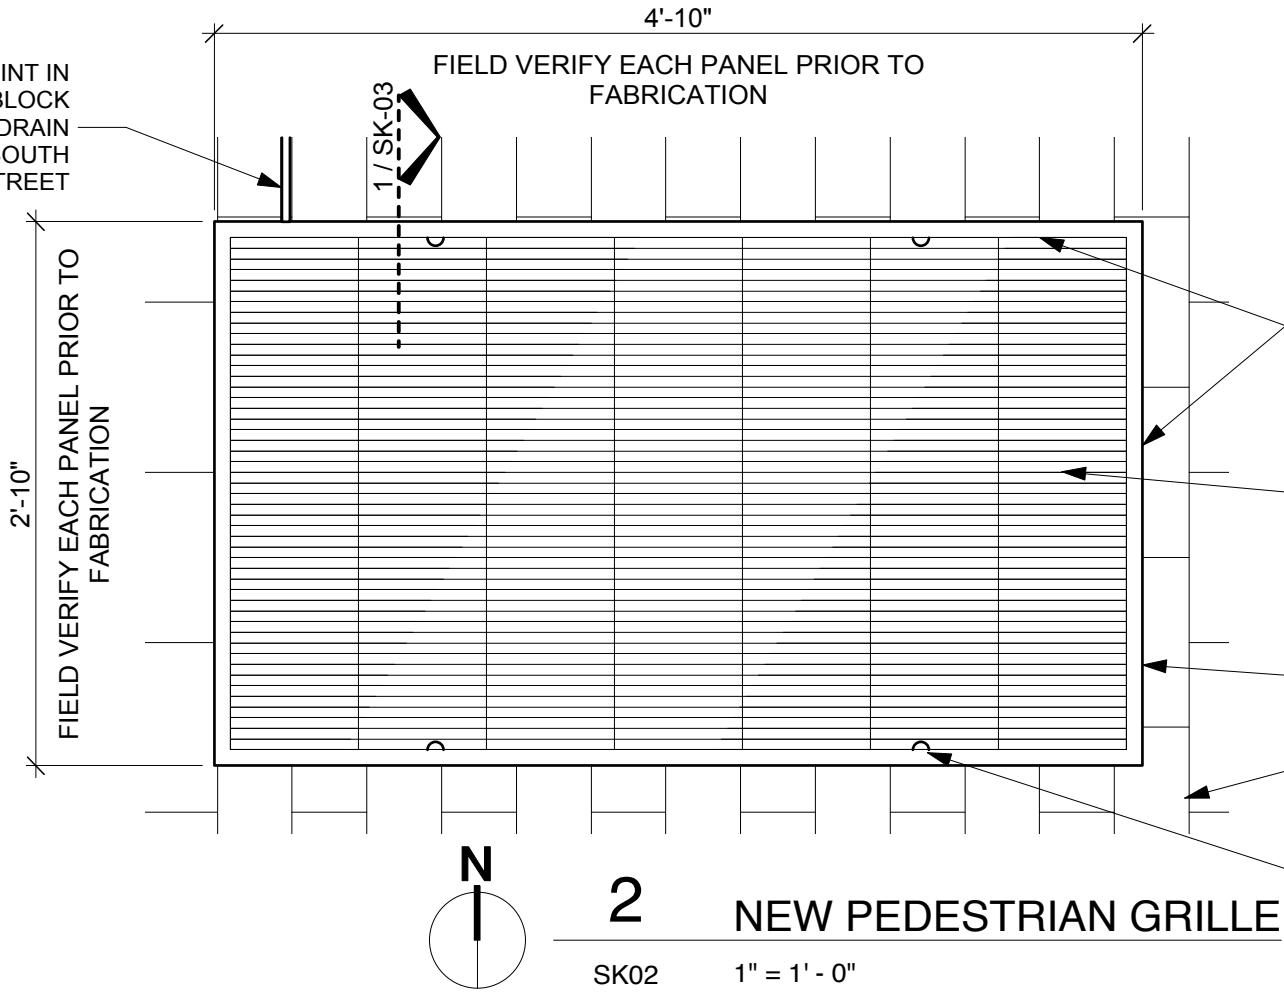

REMOVE GLASS PANEL ASSEMBLY AND ASSOCIATED SEALANT. EXISTING GLASSBLOCK ASSEMBLY TO REMAIN. CLEAN AND PREPARE SURFACE TO RECEIVE NEW STAINLESS STEEL GRILLE INSTALLATION.

WATER TEST THE EXISTING GLASS BLOCK ASSEMBLY BY FILLING THE EXISTING RECESS WITH STANDING WATER FOR 30 MIN. VERIFY WATER DOES NOT PENETRATE ASSEMBLY INTO THE BASEMENT BELOW. LEAKS IN THE EXISTING GLASS BLOCK ASSEMBLY MUST BE REPAIRED BEFORE PROCEEDING WITH NEW GRILLE INSTALLATION.



June 16, 2014

## East 6th St. Sidewalk Grilles

Improvements to Historic Sidewalk  
Project Number: 2014-03

Southwest Strategies Group  
209 East 6th Street  
Austin, TX 78701

CHRIS COBB ARCHITECTURE

1905 N. Lamar Blvd., Suite 102  
Austin, TX 78705  
(512) 482-3399  
www.chriscoobbarchitecture.com


John Nyfeier, FAIA  
Consulting Architect  
P.O. Box 4479  
Austin, TX 78765-4479  
(512) 923-8823  
www.johnnyfeier.com

MARK	DATE	ISSUANCE



REFERENCE SHEET: n/a  
ISSUANCE PACKAGE: n/a  
ISSUANCE DATE: 06-20-2014

# SK02

ENLARGED GRILLE PLANS

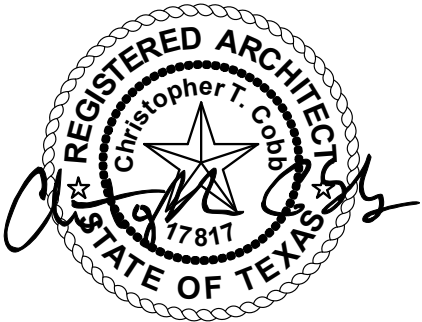

June 16, 2014

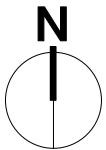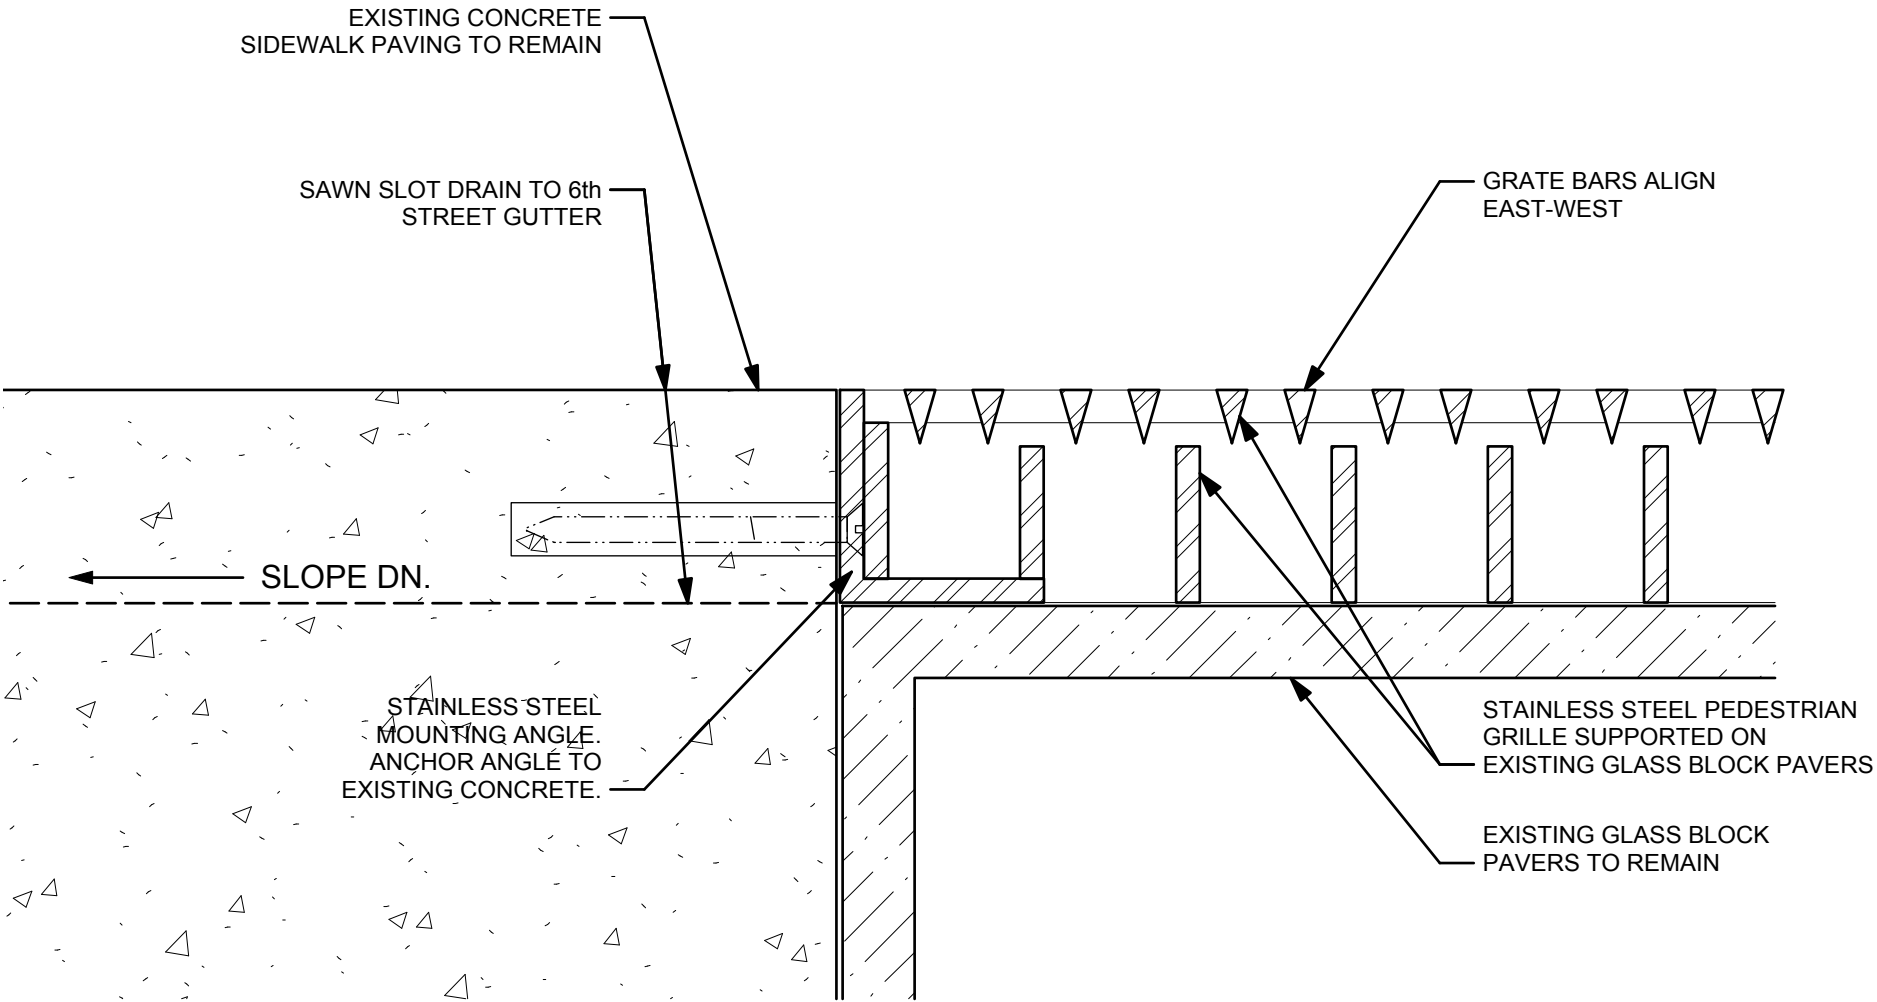

1  
SK03

PEDESTRIAN GRILLE DETAIL  
HALF SCALE

INSTALLATION NOTES

1. AFTER REMOVAL OF EXISTING 1" GLASS AND ASSOCIATED SEALANT, WATER TEST THE EXISTING GLASS BLOCK ASSEMBLY FOR WATERTIGHTNESS. LEAKS IN EXISTING GLASS BLOCK ASSEMBLY MUST BE REPAIRED BEFORE PROCEEDING WITH NEW GRILLE INSTALLATION.
2. MAINTAIN POSITIVE DRAINAGE TO 6TH STREET SOUTH GUTTER.
3. SLOPES OF WALKING SURFACE SHALL NOT EXCEED 2% IN ANY DIRECTION.
4. INSTALL ALL PRODUCTS ACCORDING TO MANUFACTURER'S WRITTEN INSTRUCTIONS.
5. CONFORM OT TEXAS ACCESSIBILITY STANDARDS.
6. SCHEDULE WORK WITH PUBLIC WORKS DEPARTMENT.

East 6th St. Sidewalk Grilles

CHRIS COBB ARCHITECTURE



Improvements to Historic Sidewalk  
Project Number: 2014-03

Southwest Strategies Group  
209 East 6th Street  
Austin, TX 78701

1905 N. Lamar Blvd., Suite 102  
Austin, TX 78705  
(512) 482-3399  
www.chriscoobbarchitecture.com

John Nyfeier, FAIA  
Consulting Architect  
P.O. Box 4479  
Austin, TX 78765-4479  
(512) 923-8823  
www.johnnyfeier.com

MARK	DATE	ISSUANCE

REFERENCE SHEET: n/a  
ISSUANCE PACKAGE: n/a  
ISSUANCE DATE: 06-20-2014

SK03  
GRILLE DETAIL