


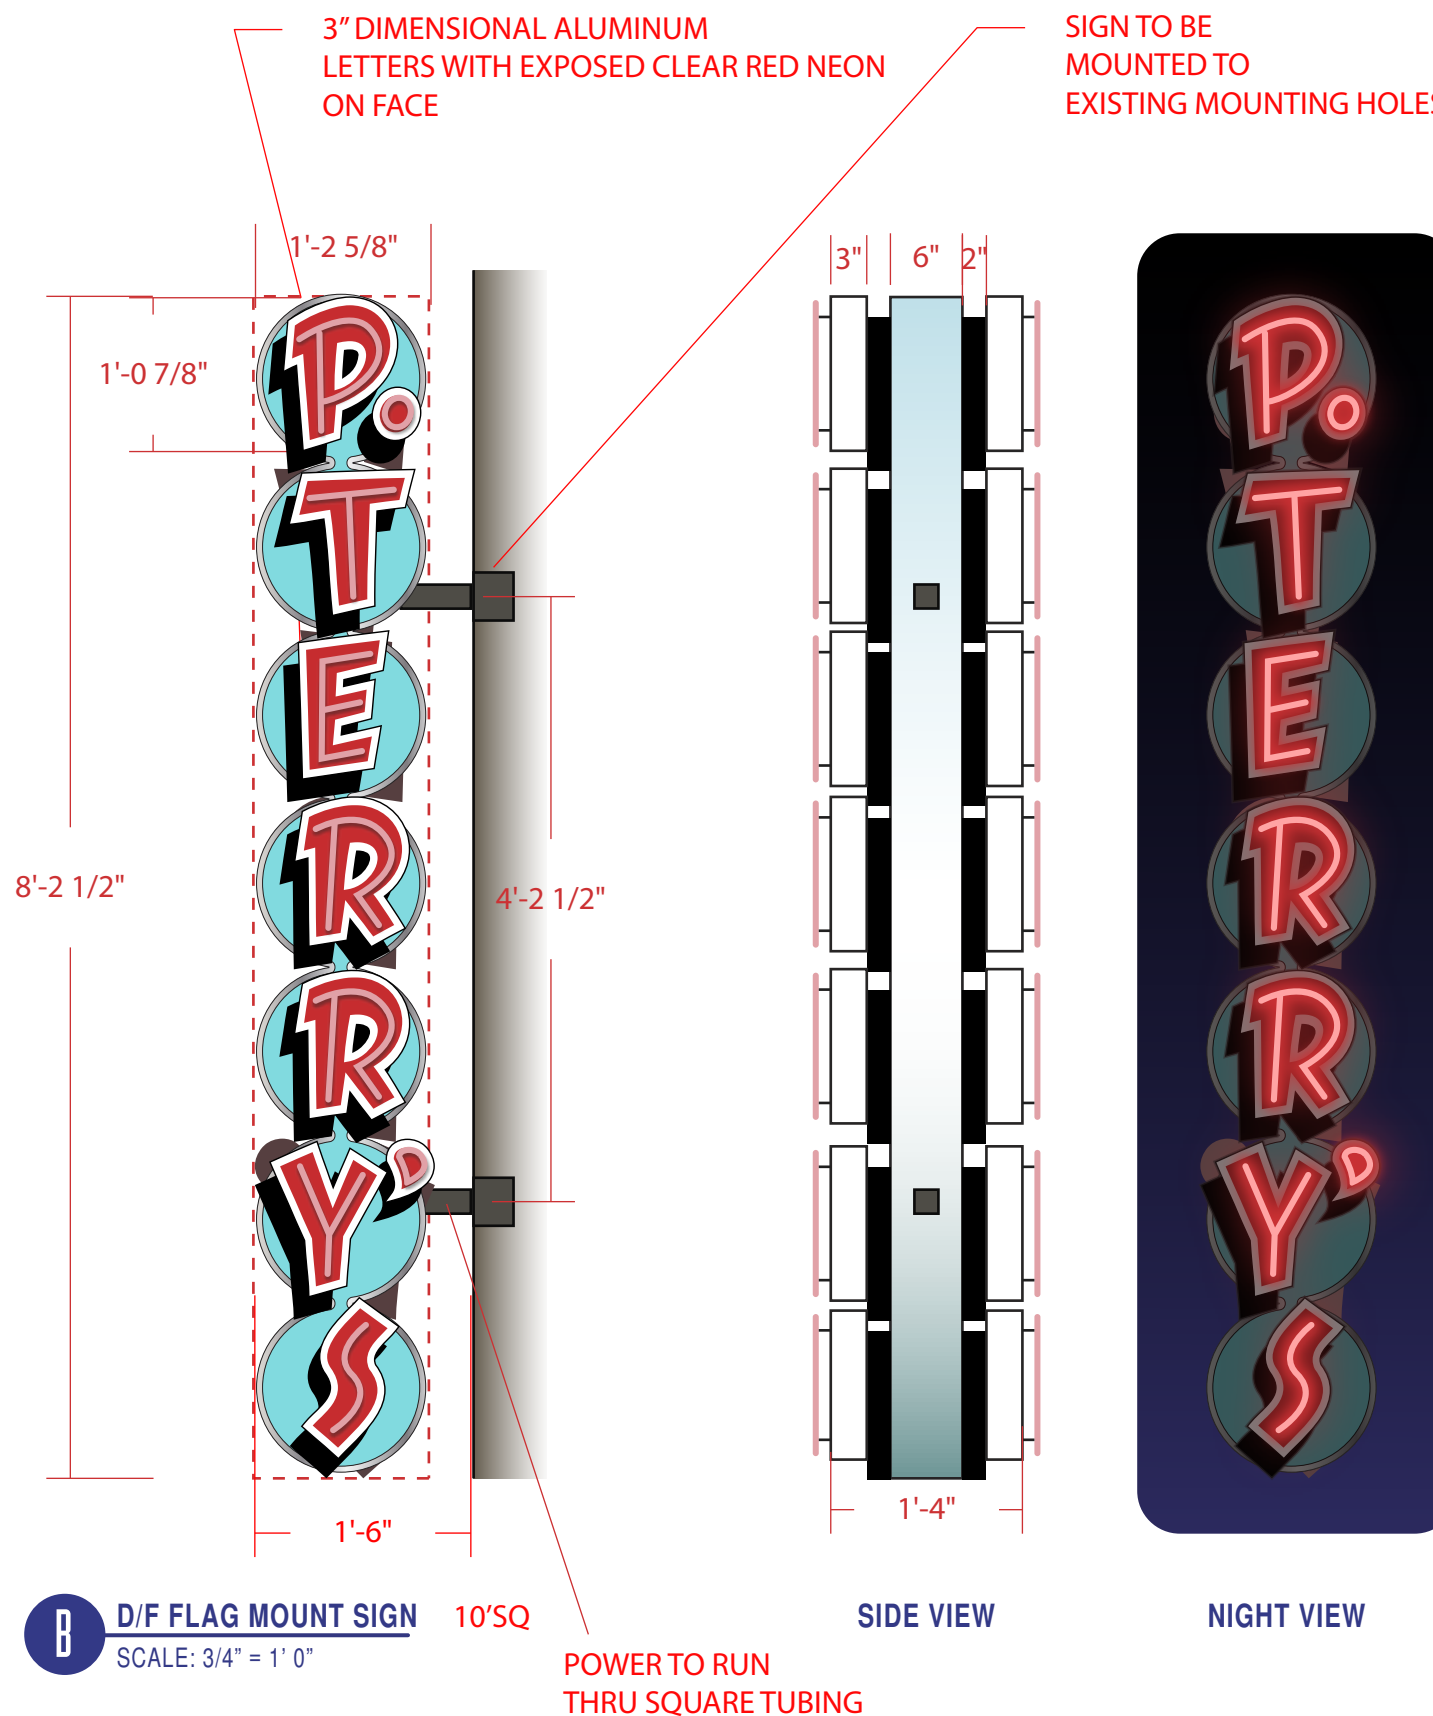

B D/F FLAG MOUNT SIGN
SCALE: 3/8" = 1' 0"



DETAILED SURVEY REQUIRED PRIOR TO FABRICATION

NOTE: THIS SIGN IS INTENDED TO BE INSTALLED IN ACCORDANCE WITH THE REQUIREMENT OF ARTICAL 600 OF THE NATIONAL ELECTRICAL CODE AND/OR OTHER APPLICABLE LOCAL CODES, THIS INCLUDES PROPER GROUNDING AND BONDING;



9701 Brown Ln, Bldg E,
Austin, TX 78754
512-374-9300
info@customsigncreations.com
www.customsigncreations.com

P TERRY'S DOWNTOWN

Austin, Texas

JOB INFORMATION

NUMBER: 20920-SPEC1-B

SALES REP.: MAGGIE

INSTALL DATE:

CLIENT APPROVAL

DATE: __/__/2013

X _____





NOTE: THIS SIGN IS INTENDED TO BE INSTALLED IN ACCORDANCE WITH THE REQUIREMENT OF ARTICAL 600 OF THE NATIONAL ELECTRICAL CODE AND/OR OTHER APPLICABLE LOCAL CODES, THIS INCLUDES PROPER GROUNDING AND BONDING;


FRONT DOOR WALL SIGN 20'SQ
SCALE: 1 1/2" = 1' 0"

ALUMINUM CABINET TO HOUSE TRANSFORMER

3/4" PUSH THRU ACRYLIC WITH 1ST SURFACE VINYL

STEEL SQUARE TUBING CROSS BRACKET FOR MOUNTING

SIDE VIEW

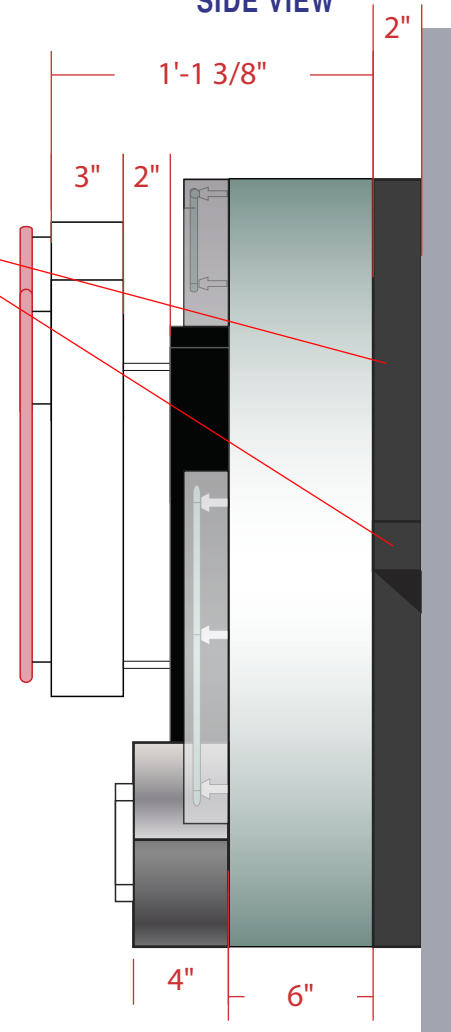

NIGHT VIEW



9701 Brown Ln, Bldg E,
Austin, TX 78754
512-374-9300
info@customsigncreations.com
www.customsigncreations.com

P TERRY'S DOWNTOWN

Austin, Texas

JOB INFORMATION

NUMBER: 20920-SPEC1-A

SALES REP.: MAGGIE

INSTALL DATE:

CLIENT APPROVAL

DATE: __/__/2013

X _____





NOTE: THIS SIGN IS INTENDED TO BE INSTALLED IN ACCORDANCE WITH THE REQUIREMENT OF ARTICAL 600 OF THE NATIONAL ELECTRICAL CODE AND/OR OTHER APPLICABLE LOCAL CODES, THIS INCLUDES PROPER GROUNDING AND BONDING;



9701 Brown Ln, Bldg E,
Austin, TX 78754
512-374-9300
info@customsigncreations.com
www.customsigncreations.com

P TERRYS DOWNTOWN

Austin, Texas

JOB INFORMATION

NUMBER: 20920-SPEC1-A

SALES REP.: MAGGIE

INSTALL DATE:

CLIENT APPROVAL

DATE: __/__/2013

X _____

