


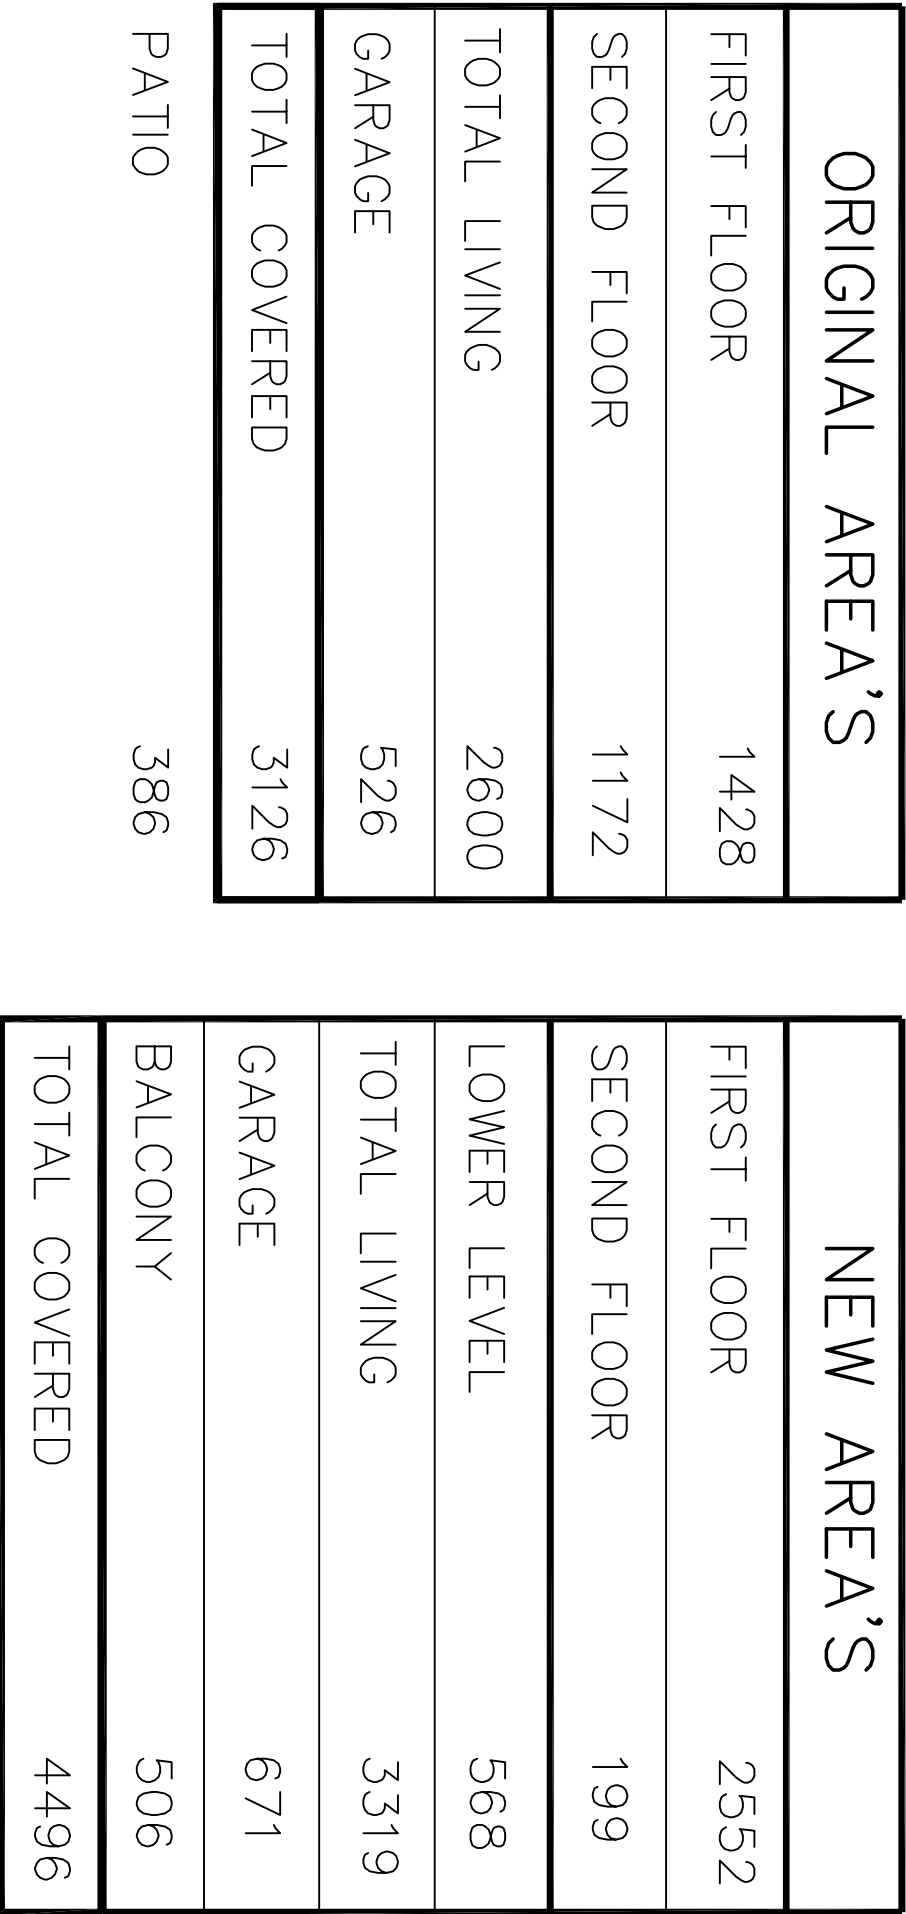

[illegible]

RIGHT SIDE ELEVATION
SCALE: 1/4"=1'-0"

LEFT SIDE ELEVATION

SCALE: 1/4"=1'-0"

SIDE ELEVATIONS

SCALE: 1/4"=1'-0"

COPYRIGHT © 2014 DESIGN ORIGINALS OF TEXAS

Jason Hunt
OFFICE (512) 968-HUNT
CELL (512) 275-5816



ORIGINAL
the design co.


10713 RR N 620, STE. 515
AUSTIN, TX. 78726
OFFICE (512) 331-1775

1013 GASTON
AVENUE

JOB # A9730

DATE: 04-10-12

DRAWN BY: JCD-MSC

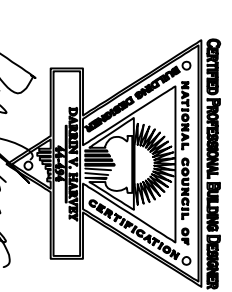06-18-14
6 OF 12

6 OF 12

