

HALO LIT, REVERSE CHANNEL LETTERS

Scale: 3/8" = 1'-0"

85.5 square feet

PRELIMINARY DRAWINGS - FINAL DETAILS TO BE CONFIRMED
FOLLOWING COMPLETE SITE SURVEY!

A



8959 TYLER BLVD.
MENTOR, OHIO 44060

PH. 440-209-6200
FAX 440-209-6277
www.mcsign.com

CLIENT:



Sushi • Bar • Restaurant

ADDRESS:

117 WEST 4TH STREET - SUITE 300
AUSTIN, TX 78701

PAGE NUMBER

TICKET NO.:

DATE:

DATE:

REVISIONS:

2

326645

10/16/14

12/3/14 Viv

Revised to reverse letters on backer

PROJECT MANAGER:

DESIGNER:

GERRI ANN HOFFMAN

Viv

ELECTRONIC FILE NAME:

BENIHANA\RA SUSHI\2014\TX\AUSTIN

Sign On.™

Partner with the best.



CLIENT SIGNATURE & APPROVAL DATE:

NOTE: PRINTS ARE THE EXCLUSIVE PROPERTY OF 'MCSIGN COMPANY'. ANY UNAUTHORIZED USE OR DUPLICATION WILL RESULT IN A 20% CHARGE PER OCCURANCE PER THE VALUE OF THE DISPLAY. © MC SIGN CO 1998

S/F ILLUMINATED DOORWAY SIGN

Scale: 1"=1'-0"

10.7 square feet

PRELIMINARY DRAWINGS - FINAL DETAILS TO BE CONFIRMED
FOLLOWING COMPLETE SITE SURVEY!

B

8'-0" CABINET

8"

6" intel

 **Sushi • Bar • Restaurant**

4-1/2" 16" CABINET

Entrance sign to be manufactured and
installed by Landlord



8959 TYLER BLVD.
MENTOR, OHIO 44060

PH. 440-209-6200
FAX 440-209-6277
www.mcsign.com

CLIENT:



Sushi • Bar • Restaurant

ADDRESS:

117 WEST 4TH STREET - SUITE 300
AUSTIN, TX 78701

PAGE NUMBER

TICKET NO.:

DATE:

DATE:

REVISIONS:

5

326645

10/16/14

PROJECT MANAGER:

DESIGNER:

GERRI ANN HOFFMAN

Viv

ELECTRONIC FILE NAME:

BENIHANA\RA SUSHI\2014\TX\AUSTIN

Sign On.TM

Partner with the best.



CLIENT SIGNATURE & APPROVAL DATE:

NOTE: PRINTS ARE THE EXCLUSIVE PROPERTY OF 'MCSIGN COMPANY'. ANY UNAUTHORIZED USE OR DUPLICATION WILL RESULT IN A 20% CHARGE PER OCCURANCE PER THE VALUE OF THE DISPLAY. © MC SIGN CO 1998

D



Paint color/finish to follow



8959 TYLER BLVD.
MENTOR, OHIO 44060

PH. 440-209-6200
FAX 440-209-6277
www.mcsign.com

CLIENT:



Sushi • Bar • Restaurant

ADDRESS:

117 WEST 4TH STREET - SUITE 300
AUSTIN, TX 78701

PAGE NUMBER

TICKET NO.:

DATE:

DATE:

REVISIONS:

7

326645

10/16/14

PROJECT MANAGER:

DESIGNER:

GERRI ANN HOFFMAN

Viv

ELECTRONIC FILE NAME:

BENIHANA\RA SUSHI\2014\TX\AUSTIN

Sign On.™

Partner with the best.




CLIENT SIGNATURE & APPROVAL DATE:

INTERIOR

E



Paint color/finish to follow

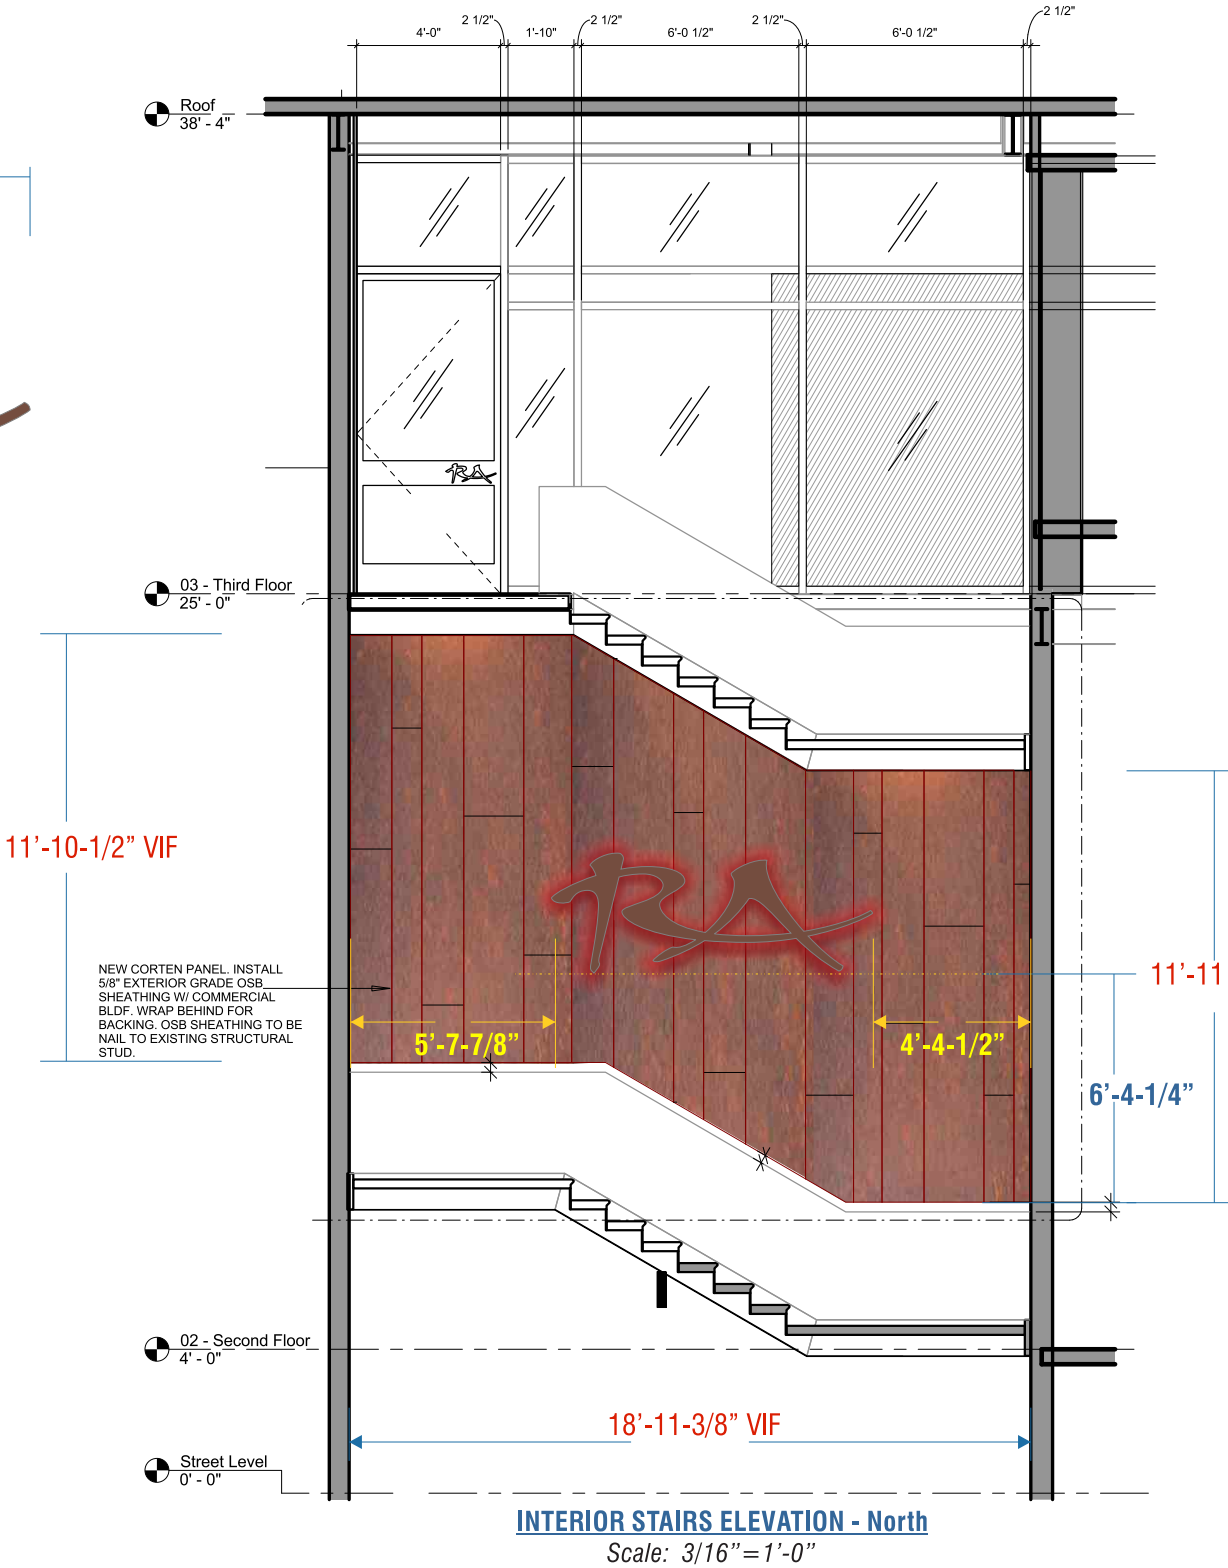

8959 TYLER BLVD.
MENTOR, OHIO 44060

PH. 440-209-6200
FAX 440-209-6277
www.mcsign.com

CLIENT:	
	Sushi • Bar • Restaurant
ADDRESS:	117 WEST 4TH STREET - SUITE 300 AUSTIN, TX 78701

PAGE NUMBER	TICKET NO.:	DATE:	DATE:	REVISIONS:
8	326645	10/16/14		
PROJECT MANAGER:	DESIGNER:			
GERRI ANN HOFFMAN	Viv			
ELECTRONIC FILE NAME:				
BENIHANA\RA SUSHI\2014\TX\AUSTIN				

NOTE: PRINTS ARE THE EXCLUSIVE PROPERTY OF 'MCSIGN COMPANY'. ANY UNAUTHORIZED USE OR DUPLICATION WILL RESULT IN A 20% CHARGE PER OCCURANCE PER THE VALUE OF THE DISPLAY. © MC SIGN CO 1998

Sign On.™
Partner with the best.



CLIENT SIGNATURE & APPROVAL DATE:

