

JAMES H. HOLLAND JR ARCHITECT



2707 WOODBRIDGE
12/20/14



2707 WOODBRIDGE
NORTH AND WEST ELEVATION




HOLLAND
ARCHITECT



WEST/FRONT ELEVATION

2707 WOODBRIDGE

12-27-14

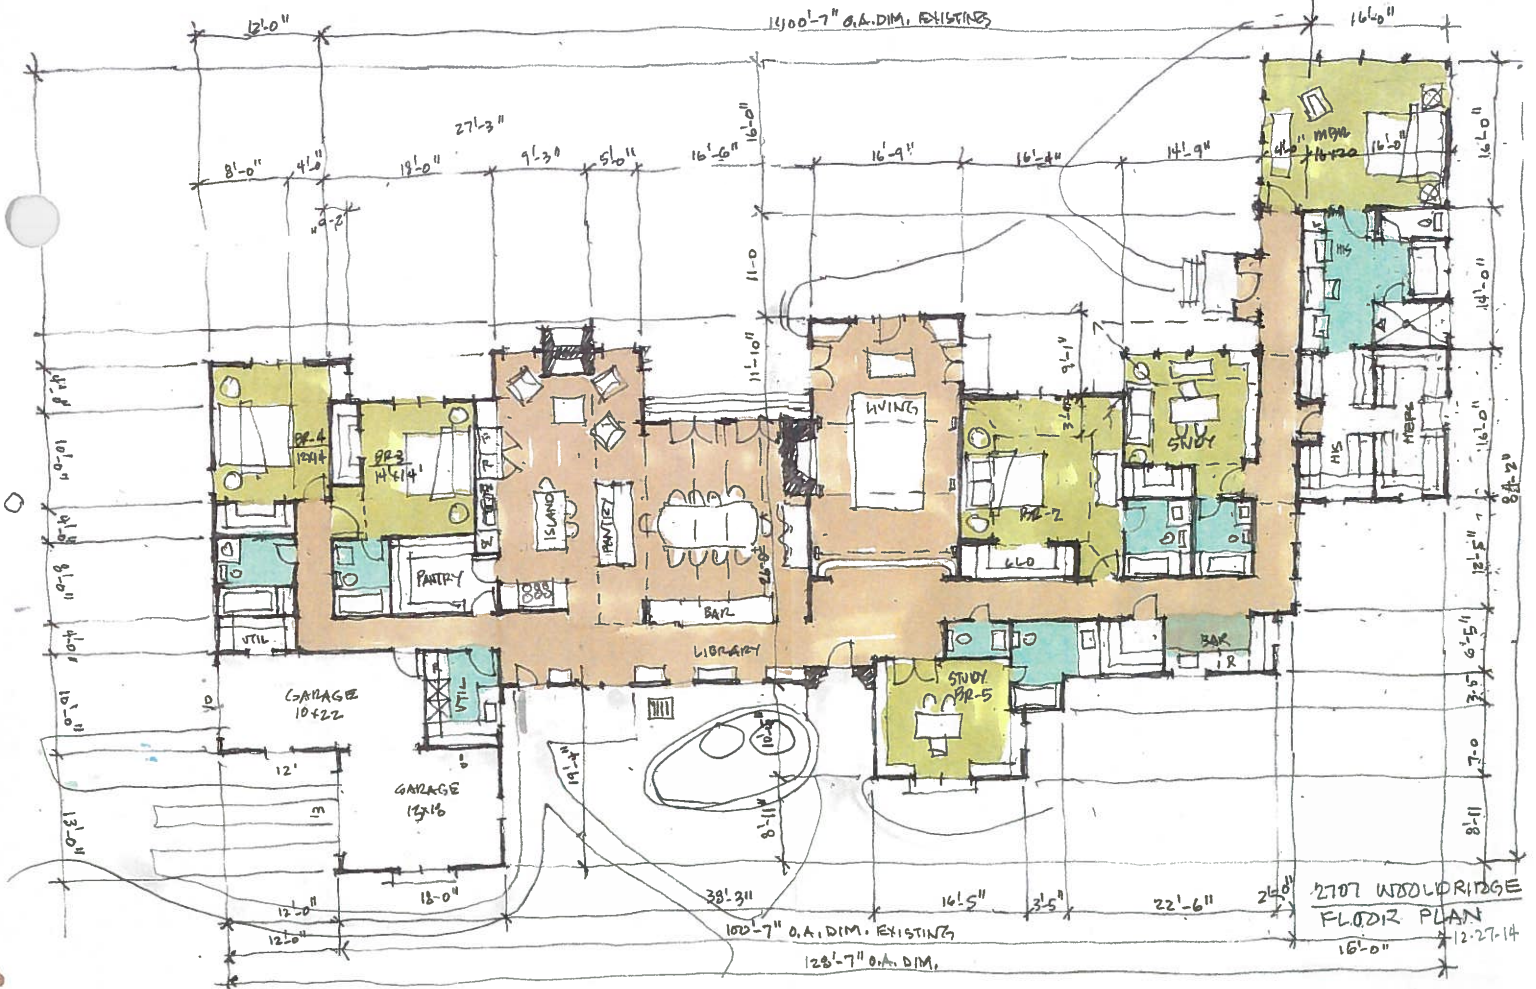

HOLLAND
 ARCHITECT



EAST/BACK ELEVATION
 2707 WOODBRIDGE
 12-27-14




1415 PRESTON AVE
AUSTIN, TEXAS 78703
512-377-9001




SHUMAKER RESIDENCE
2707 WOOLDRIDGE DRIVE, AUSTIN TX 78703

Site Plan

A1

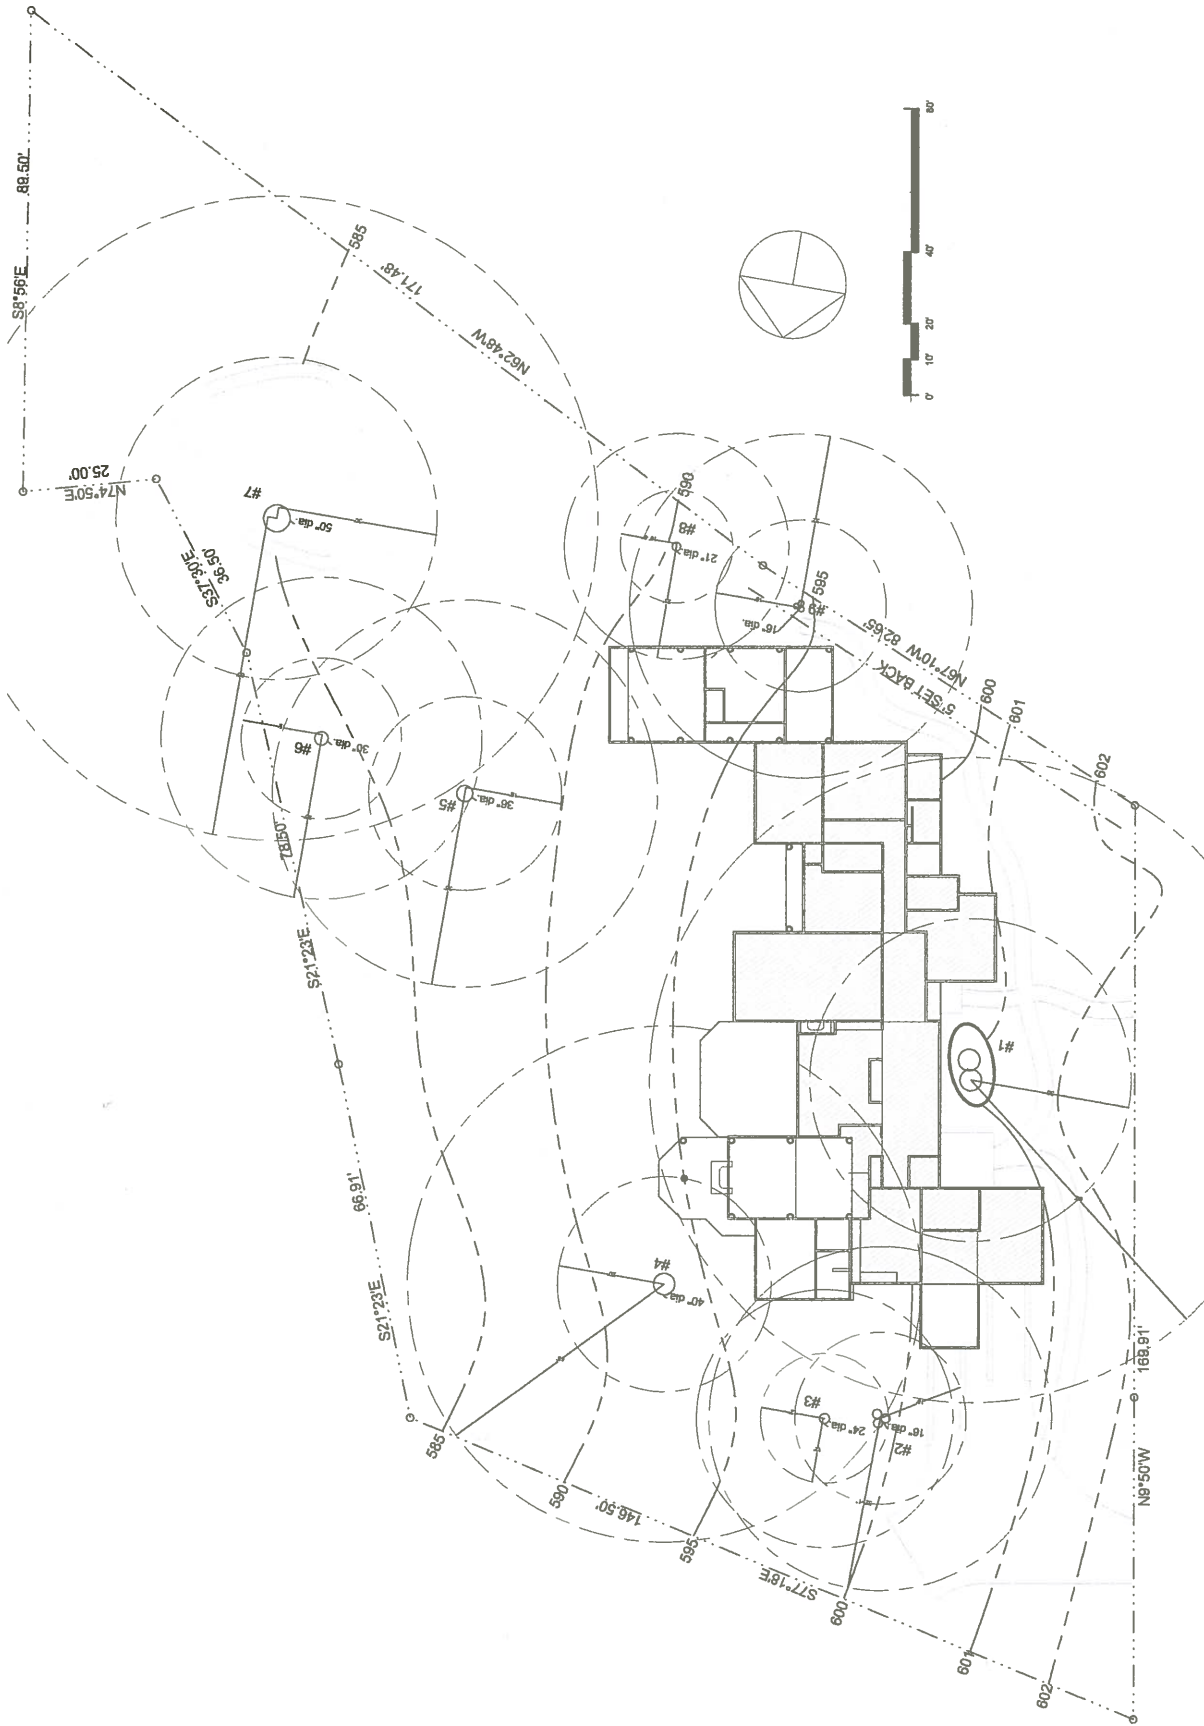

① **Floor Plan**
3/16" = 1'-0"

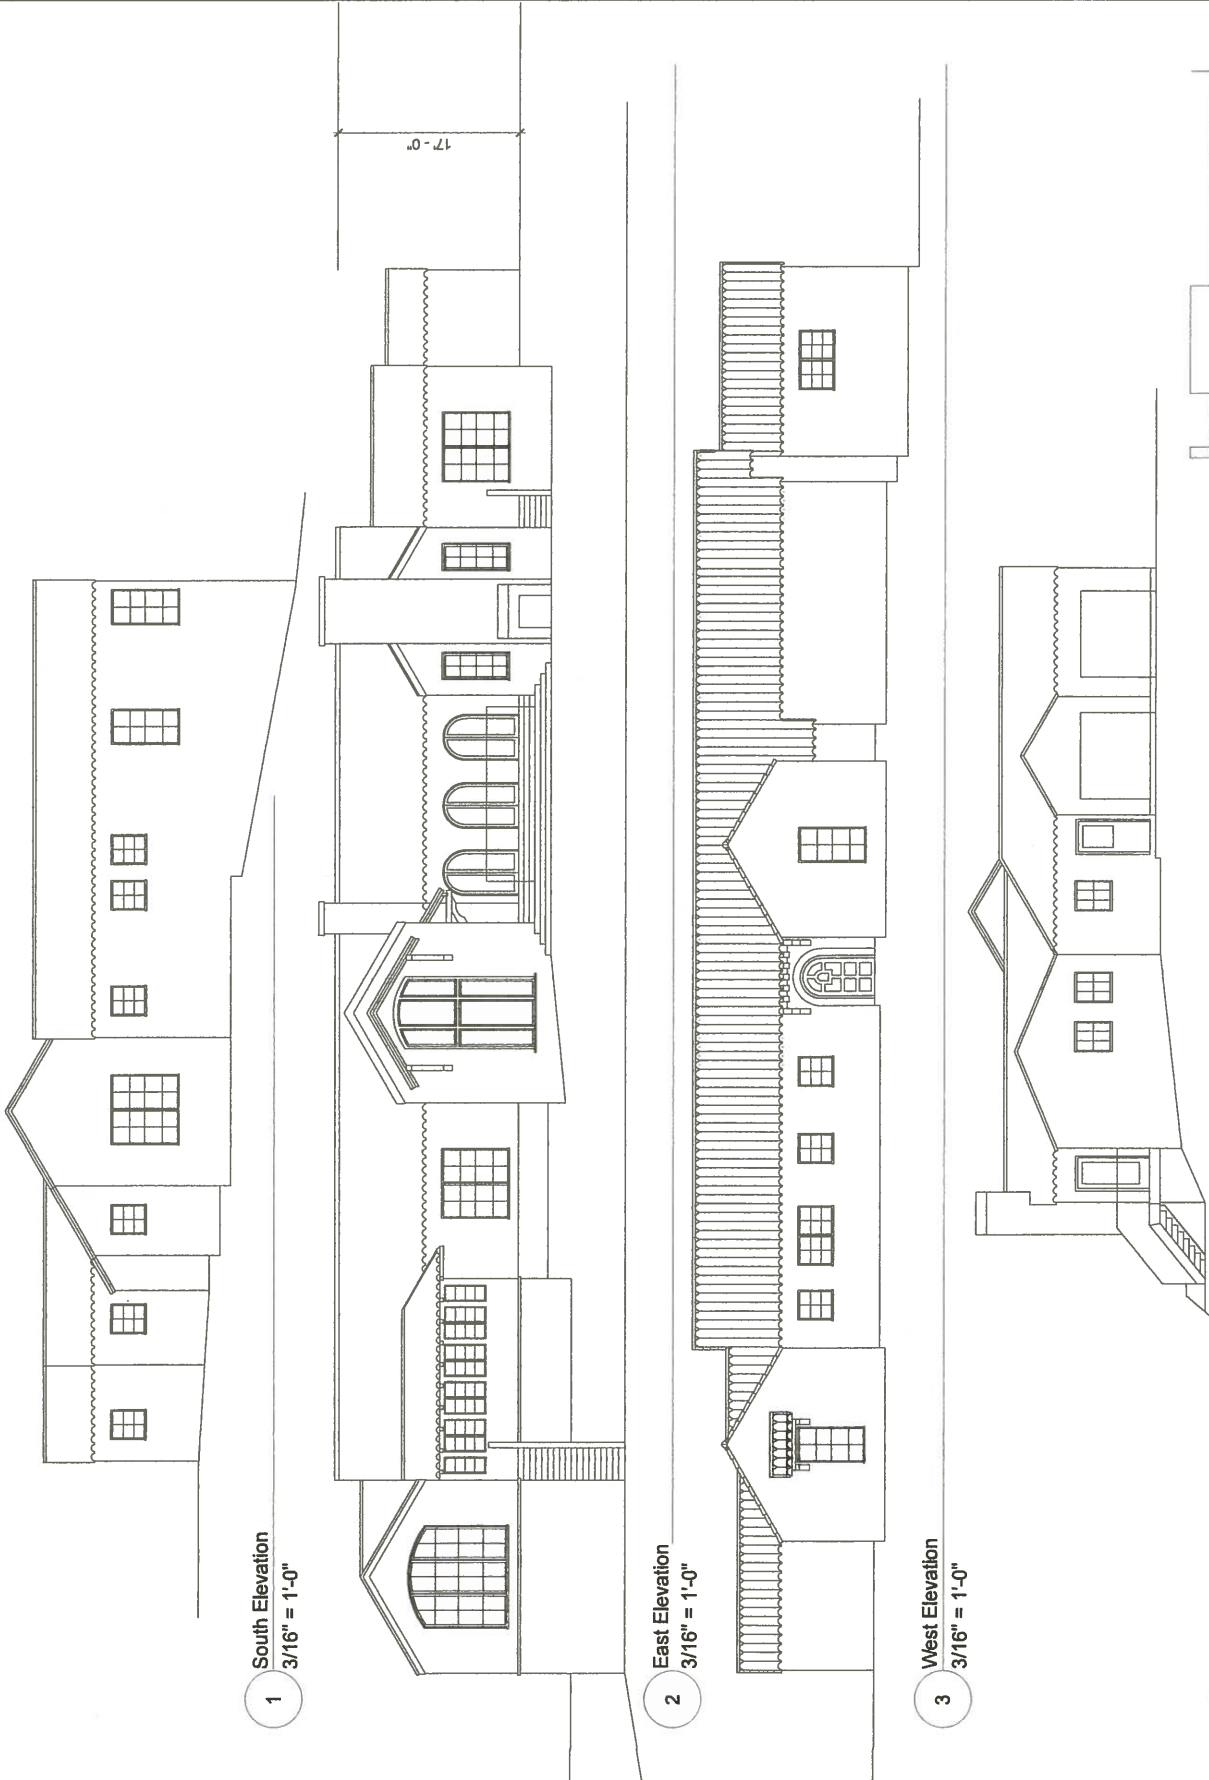

1 South Elevation
3/16" = 1'-0"

2 East Elevation
3/16" = 1'-0"

3 West Elevation
3/16" = 1'-0"


4 North Elevation
3/16" = 1'-0"



SHUMAKER RESIDENCE

Roof Plan

A4
SHEET

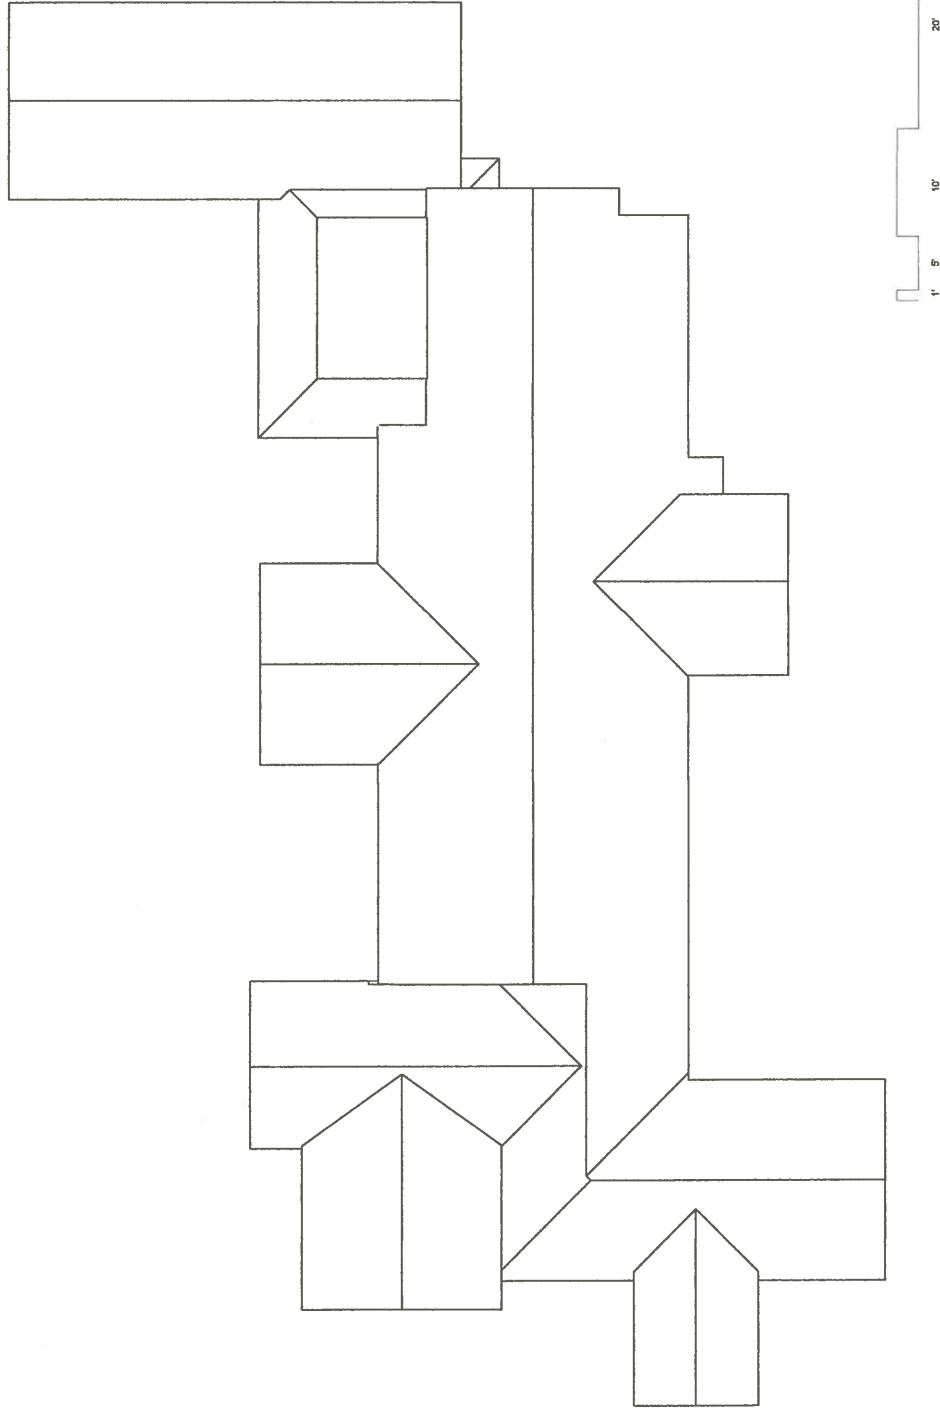

① Roof Plan
 3/16" = 1'-0"