


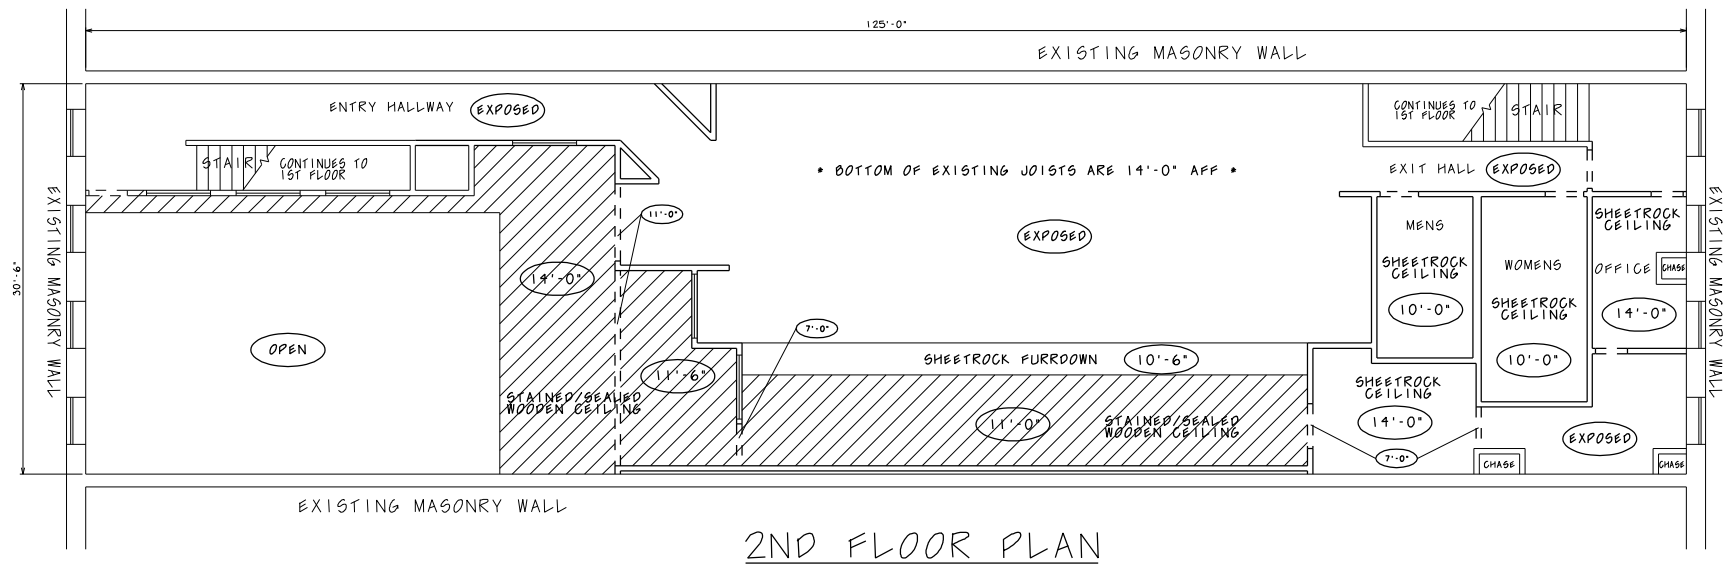

PROJECT: THE ROOFTOP ON SIXTH

SCALE: 1/8" = 1'-0"

DRAWING: CEILING PLAN

SHEET: A-103

ADDRESS: 403 E. 6TH STREET B-2
AUSTIN, TX 78701

DESIGN TEAM:

OWNERS: BRANDON CASH

NOTES: