


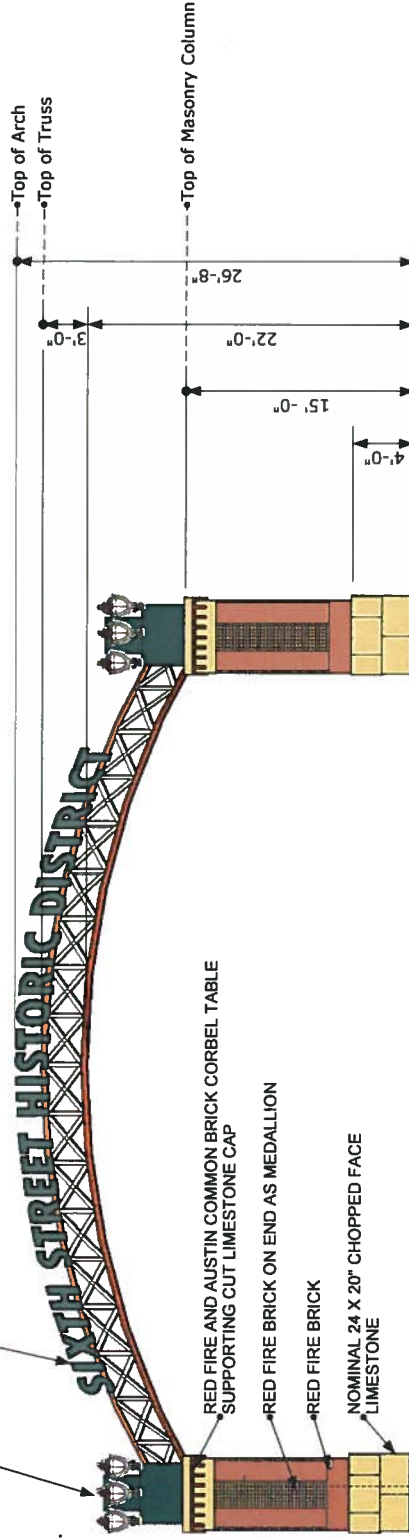


TRANS GLOBE 5853 OR SIMILAR

2' STAND UP LETTERS



WEST ELEVATION

A 002 scale: 1"=8'

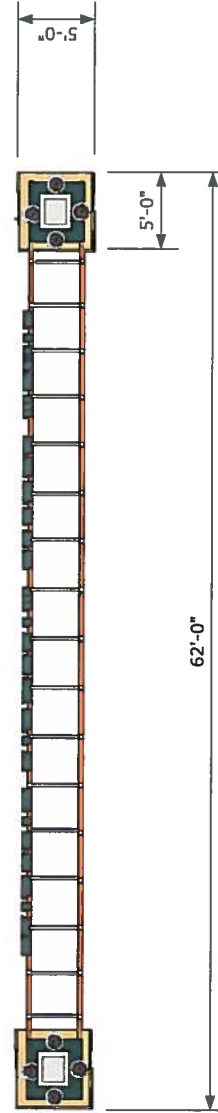

PLAN

A 001 scale: 1"=8'



A100

EAST 6TH STREET ARCH
AUSTIN, TEXAS

CARTER • DESIGN
ASSOCIATES
817 WEST ELEVENTH STREET
AUSTIN • TEXAS • 78701
P512.476.1812 F512.476.1819

THIS DOCUMENT IS THE PROPERTY OF CARTER • DESIGN ASSOCIATES. IT IS TO BE USED ONLY FOR THE PROJECT AND SITE SPECIFICALLY IDENTIFIED HEREON. IT IS NOT TO BE REPRODUCED, COPIED, OR TRANSMITTED IN ANY FORM OR BY ANY MEANS, ELECTRONIC OR MECHANICAL, WITHOUT THE WRITTEN PERMISSION OF CARTER • DESIGN ASSOCIATES.


ISSUED: 04/2022

YOUR REPRESENTATIVE'S NAME


ALL RIGHTS RESERVED

S1.2


4 EAST ELEVATION (WITHOUT CAN)

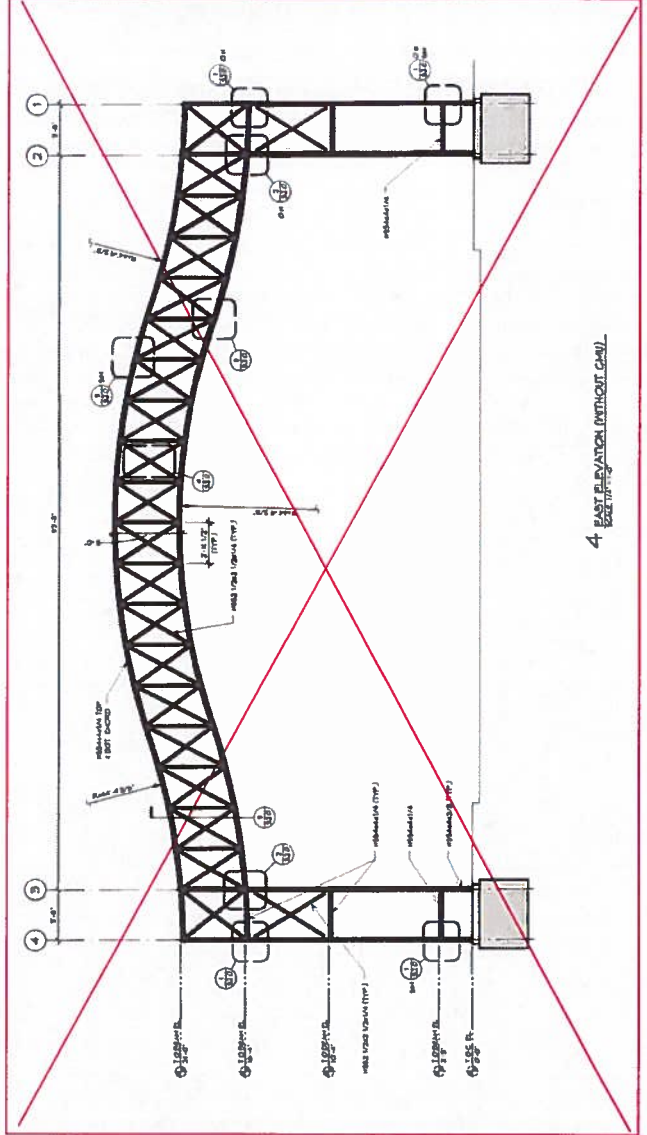


3 SOUTH ELEVATION (WITHOUT CAN)

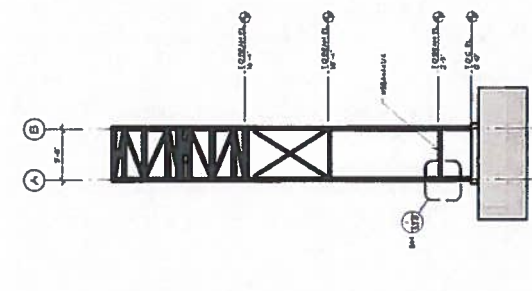

2 EAST ELEVATION (WITH CAN)

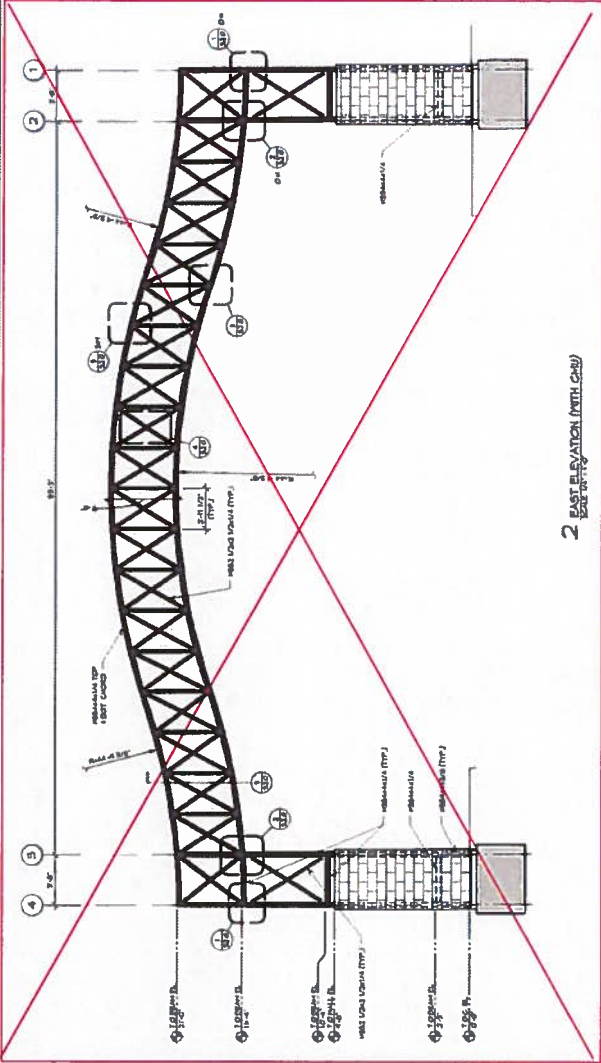

1 SOUTH ELEVATION (WITH CAN)

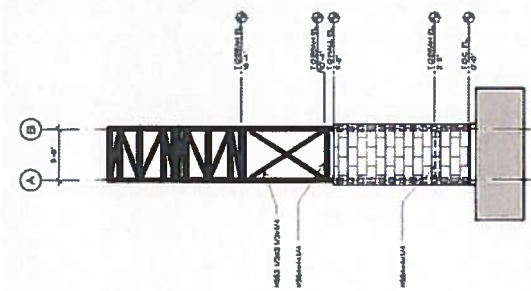

East Sixth Street Sign
Structure
East 6th Street, Austin TX

LASTER-QUINTANA & ASSOCIATES, INC.
1500 WEST 6TH STREET, SUITE 100
AUSTIN, TEXAS 78700
TEL: 512.476.1122

INTERIM
DOCUMENTS

Date: 6/28/13
Project No.: 6121492
Sheet Title: ELEVATIONS
Drawing No.:



Location of
south pillar

