



AUSTIN EXECUTIVE AIRPORT AREA

EXHIBIT A1



NOTES:

1. 2015 ORTHOIMAGERY
2. THIS MAP HAS BEEN PRODUCED BY KSA AS A GENERAL STUDY MAP AND IS NOT WARRANTED FOR ANY OTHER USE. NO WARRANTY IS MADE BY KSA REGARDING ITS ACCURACY OR COMPLETENESS. REPRODUCTION IS NOT PERMITTED WITHOUT PERMISSION FROM KSA.


PRODUCED BY:

KSA



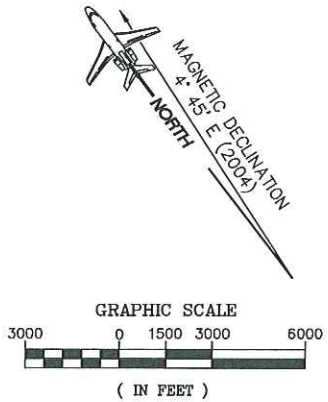
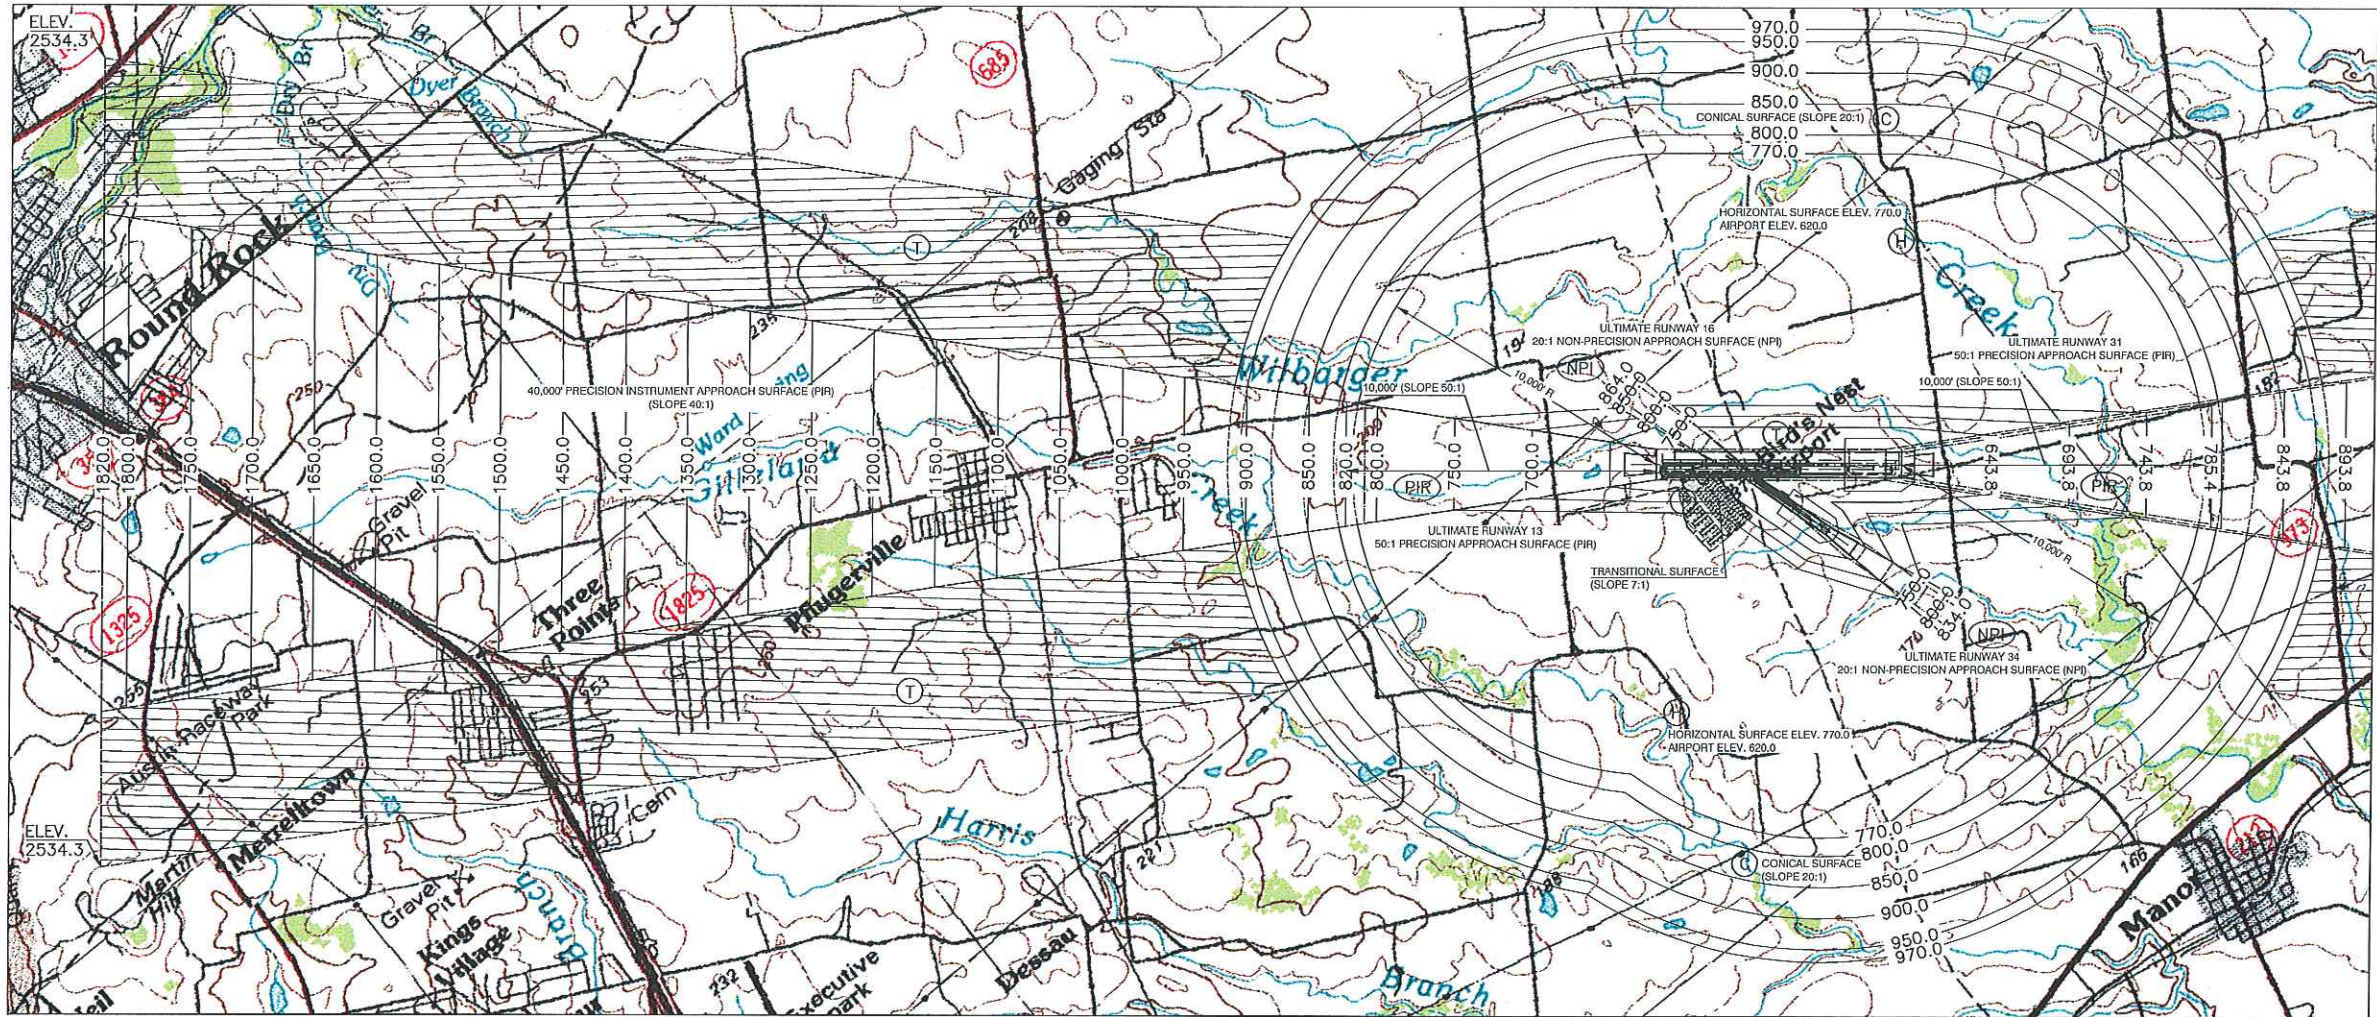


- (P) PRIMARY SURFACE (RUNWAY ELEVATION)
- (T) TRANSITIONAL SURFACE (7'H TO 1'V)
- (H) HORIZONTAL SURFACE (ELEVATION 770.0)
- (C) CONICAL SURFACE (20'H T 1'V)
- (NPI) NON-PRECISION INSTRUMENT APPROACH AREA (20'H TO 1'V)
- (PIR) PRECISION INSTRUMENT APPROACH AREA (50'H TO 1'V INNER AREA: 40'H TO 1'V OUTER AREA)

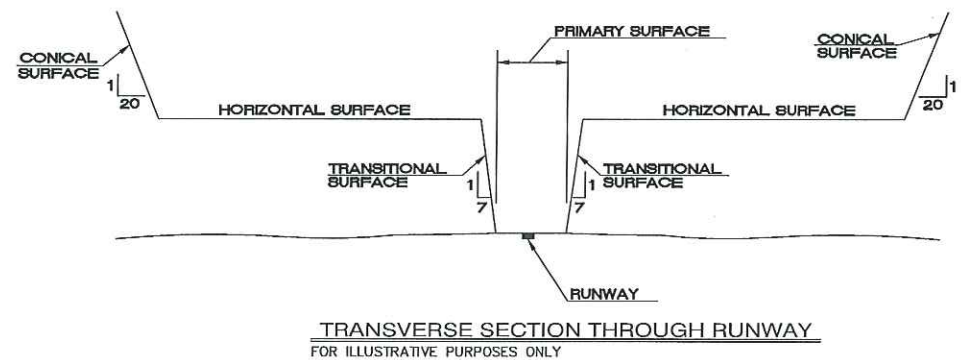


**AUSTIN EXECUTIVE AIRPORT
AUSTIN, TEXAS
AIRPORT HEIGHT ZONING
APRIL, 2015**

DRAWN BY: AAJ		DESIGNED BY: SK		LATEST REVISION: 5/28/2015 KSA JOB NO.: AEXA.004	
PROJECT NAME: AIRPORT HEIGHT ZONING AUSTIN EXECUTIVE AIRPORT AUSTIN, TEXAS		SHEET NAME: RUNWAY 13		DATE: 10/14/2015 3:04 PM PROJECT: AEXA-004-01-AIRPORT ZONING MODEL 1 DRAWING PATHNAME: [LAYOUT] PLOT DATE: TIME	
KSA ENGINEERS 816 Park Two Dr. - Sugar Land, Texas 77478 713-494-3232 F. 281-494-3234 www.ksaeng.com		SEAL: TSP: Firm Registration No. F-1356 SHEET NO.		AHZM 1 SHEET	



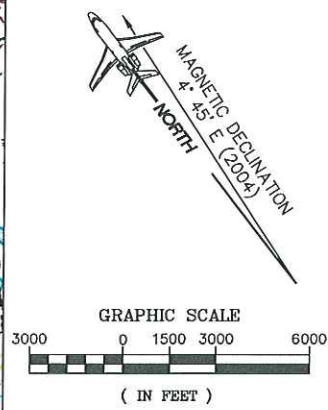
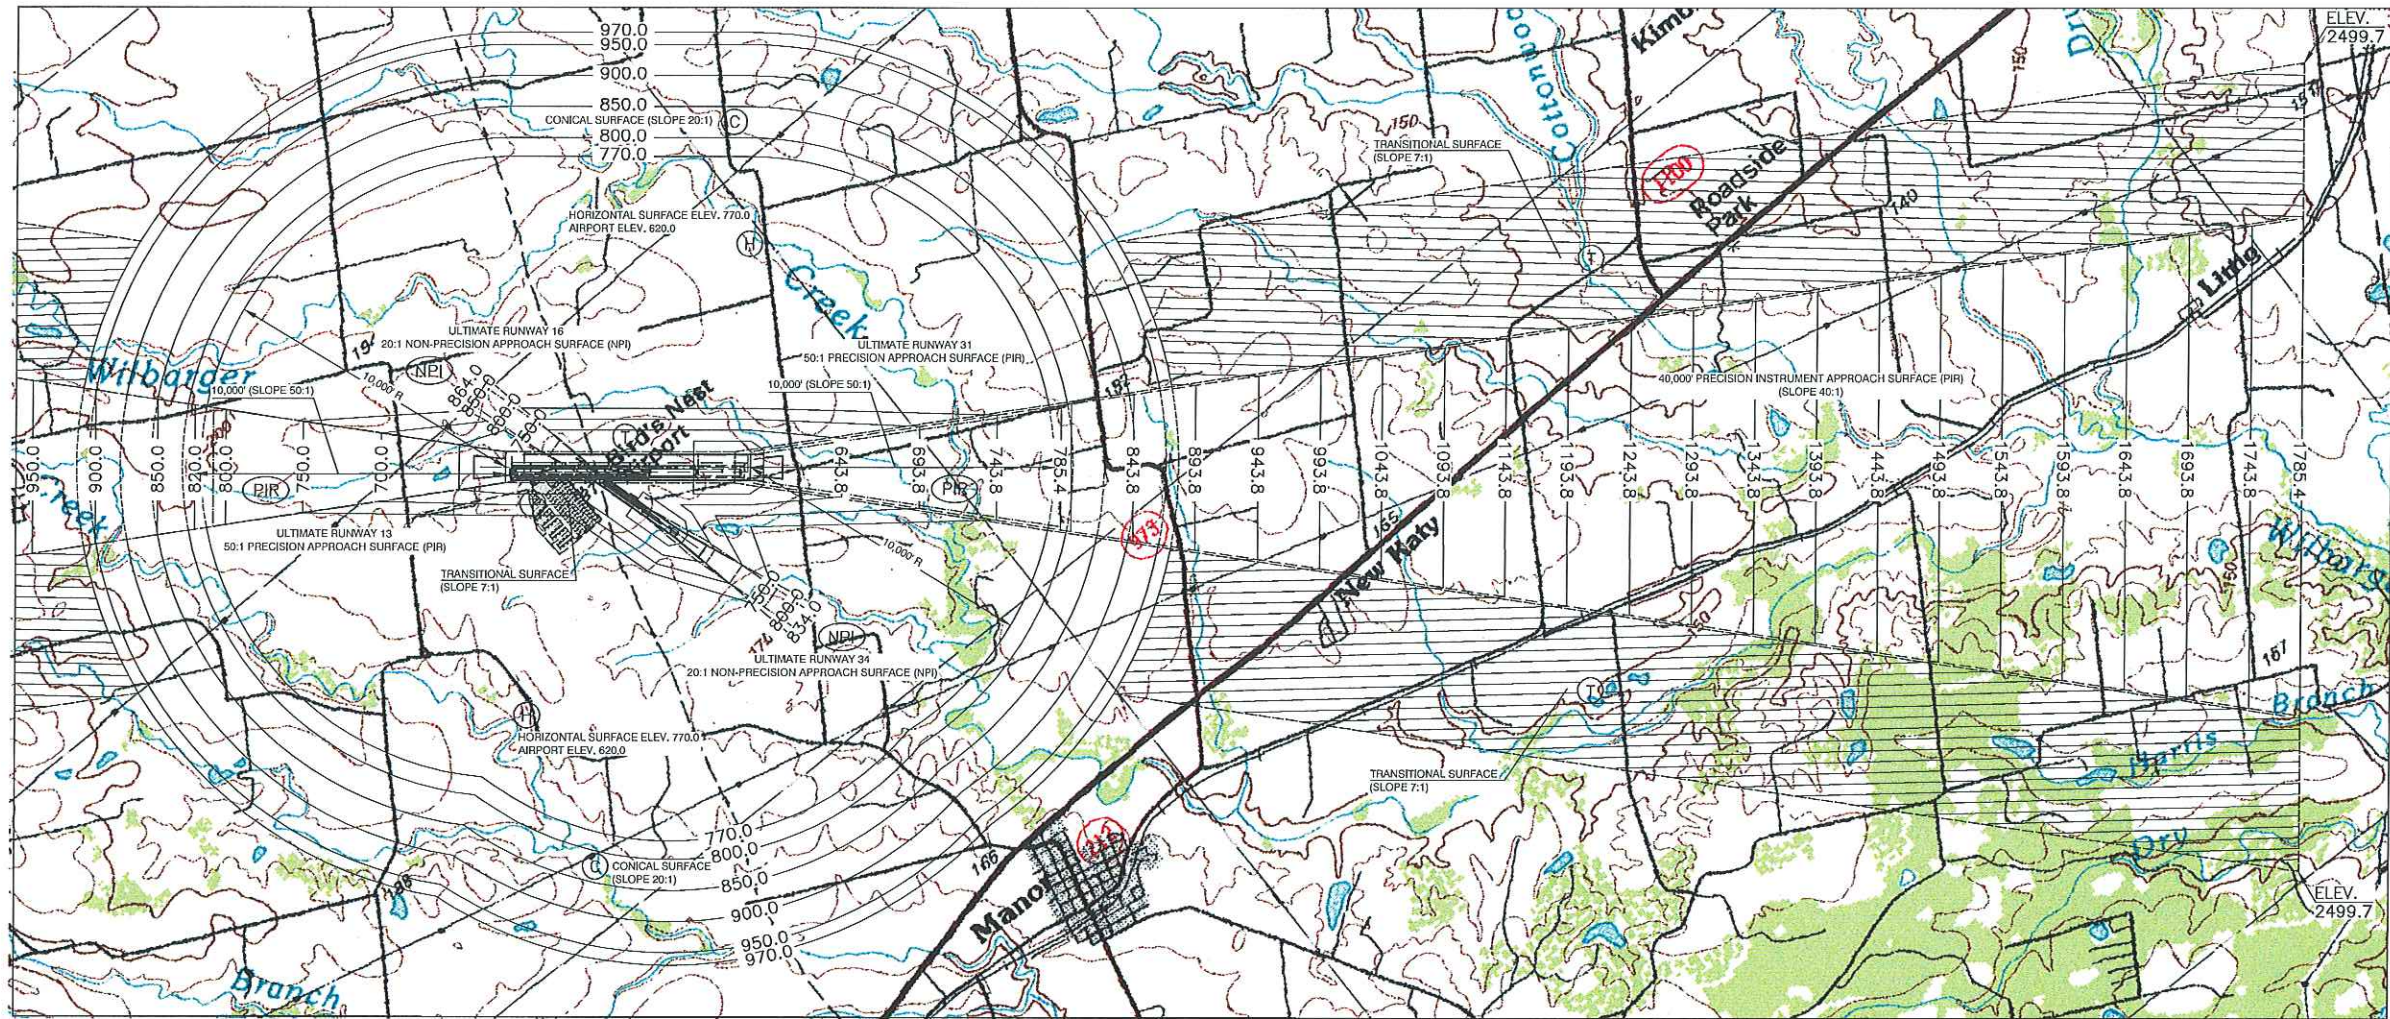


- (P) PRIMARY SURFACE (RUNWAY ELEVATION)
- (T) TRANSITIONAL SURFACE (7"H TO 1'V)
- (H) HORIZONTAL SURFACE (ELEVATION 770.0)
- (C) CONICAL SURFACE (20'H TO 1'V)
- (NPI) NON-PRECISION INSTRUMENT APPROACH AREA (20'H TO 1'V)
- (PIR) PRECISION INSTRUMENT APPROACH AREA (50'H TO 1'V INNER AREA: 40'H TO 1'V OUTER AREA)

**AUSTIN EXECUTIVE AIRPORT
AUSTIN, TEXAS
AIRPORT HEIGHT ZONING
APRIL, 2015**

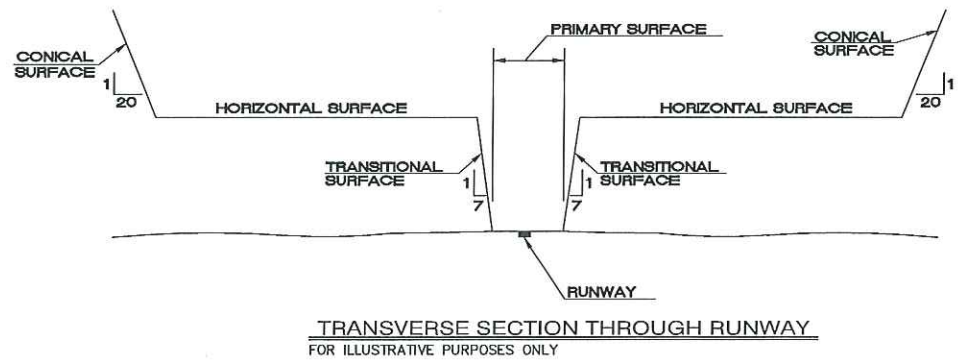

DRAWN BY: AAJ		DESIGNED BY: SK		LATEST REVISION: 5/28/2015 KSA JOB NO.: AEXA.004		PROJECT NAME: AIRPORT HEIGHT ZONING AUSTIN EXECUTIVE AIRPORT AUSTIN, TEXAS		SHEET NAME: RUNWAY 31		DATE: 10/14/2015 3:04 PM PROJECT: AEXA004-CLD-AZ-HZM-ZONING MODEL 1 DRAWING PATHNAME: LAYOUT1 PLOT DATE: TIME	
KSA ENGINEERS		816 Park Two Dr. - Sugar Land, Texas 77478 713-494-3234 www.ksa-engineers.com		SEAL: Texas Firm Registration No. F-1356 SHEET NO.		AHZM 2		SHEET			

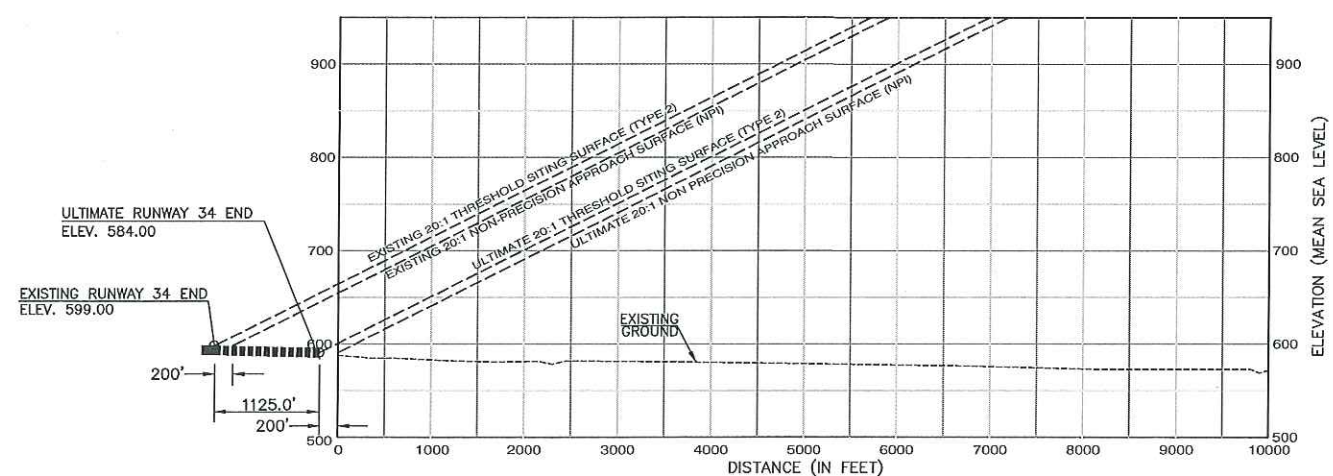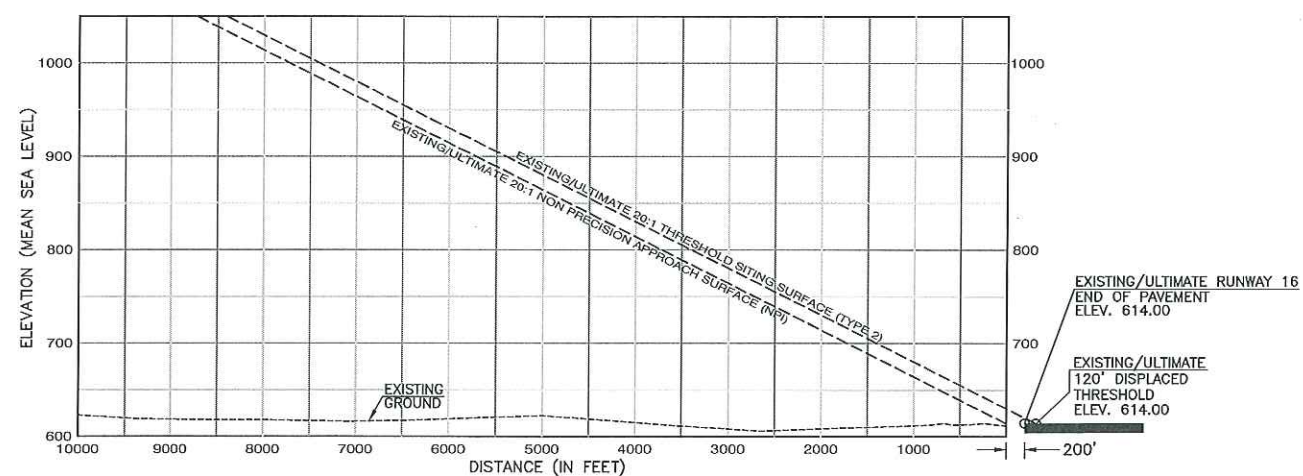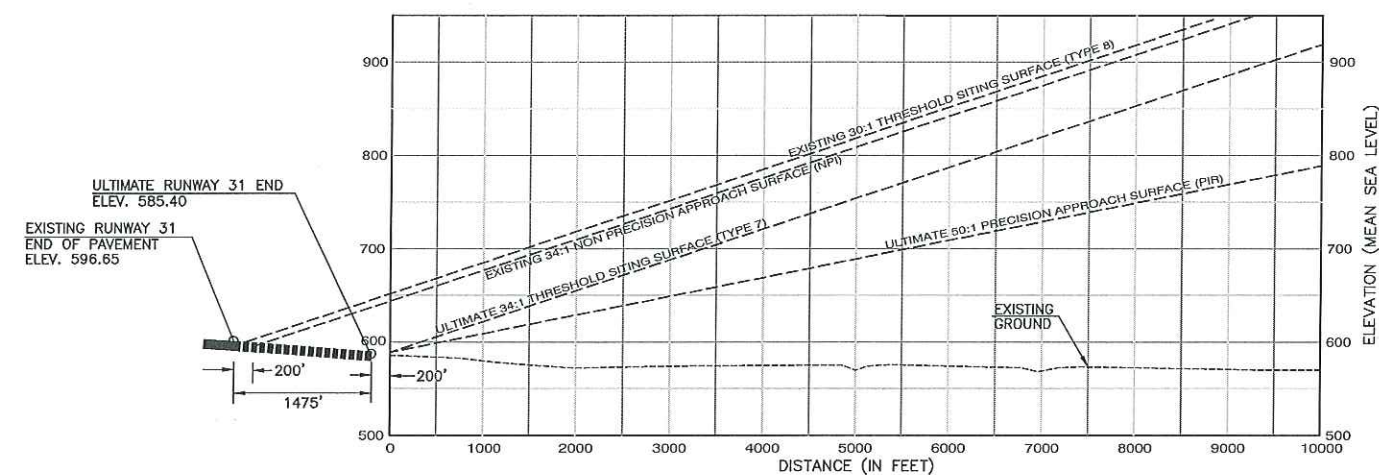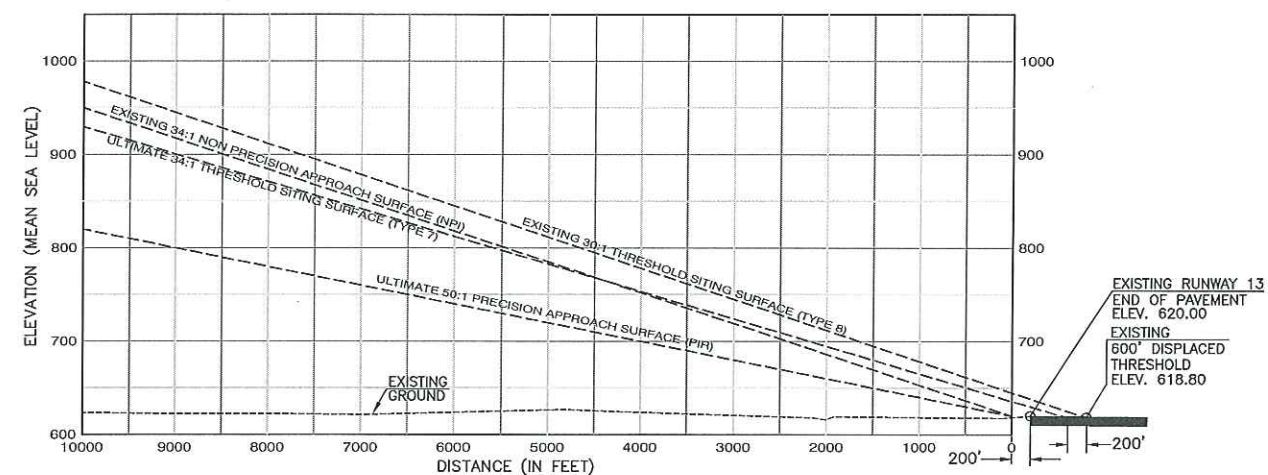

**AUSTIN EXECUTIVE AIRPORT
AUSTIN, TEXAS
AIRPORT HEIGHT ZONING
APRIL, 2015**

MARK	REVISION	DATE

APPROACH PROFILES


AIRPORT HEIGHT ZONING
AUSTIN EXECUTIVE
AIRPORT
AUSTIN, TEXAS

DRAWN BY:	AAJ
DESIGNED BY:	SK
TEST REVISION:	5/28/2015
KSA JOB NO.:	AFXA 004


KSA
ENGINEERS

SEAL:
TBPE Firm Registration No. F-1356
SHEET NO.


AH3M 3

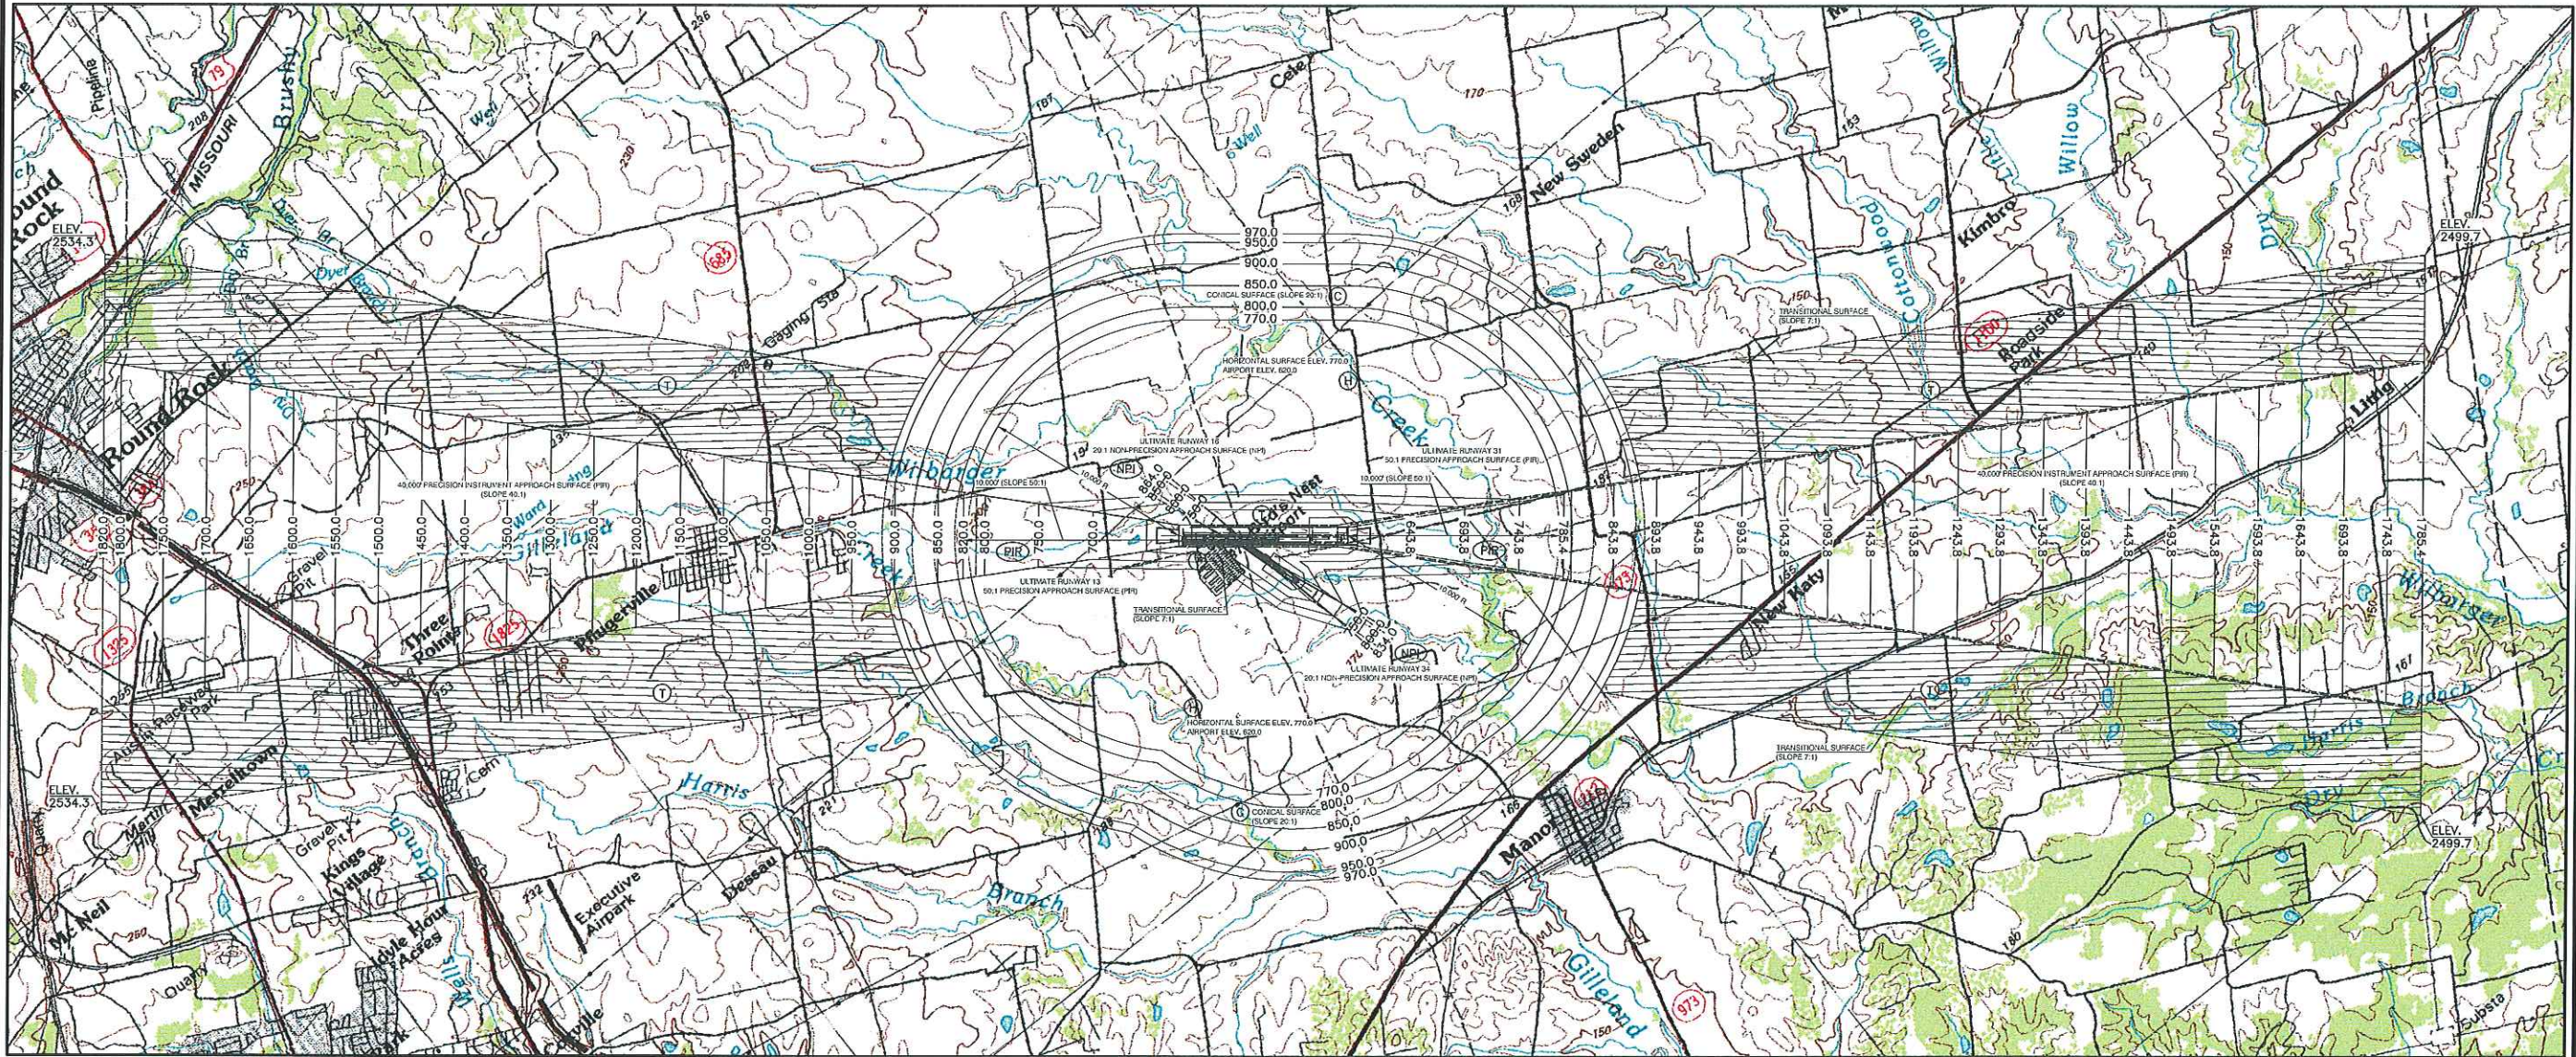

- (P) PRIMARY SURFACE (RUNWAY ELEVATION)
- (T) TRANSITIONAL SURFACE (7'H TO 1'V)
- (H) HORIZONTAL SURFACE (ELEVATION 770.0)
- (C) CONICAL SURFACE (20'H T 1'V)
- (NPI) NON-PRECISION INSTRUMENT APPROACH AREA (20'H TO 1'V)
- (PIR) PRECISION INSTRUMENT APPROACH AREA (50'H TO 1'V INNER AREA: 40'H TO 1'V OUTER AREA)

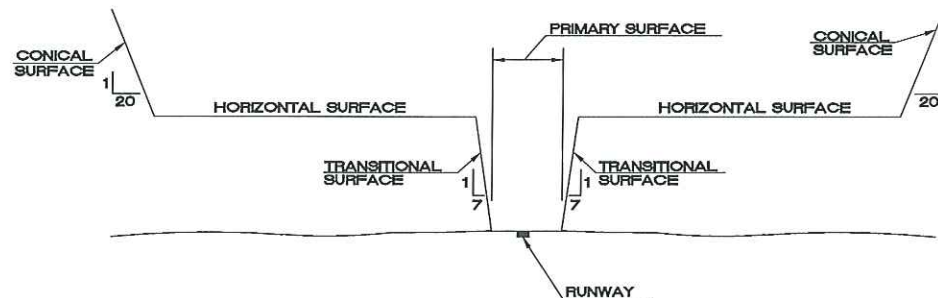

TRANSVERSE SECTION THROUGH RUNWAY
FOR ILLUSTRATIVE PURPOSES ONLY

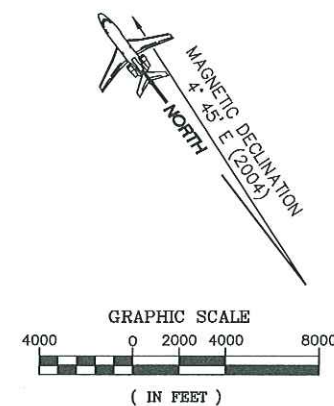

**AUSTIN EXECUTIVE AIRPORT
AUSTIN, TEXAS
AIRPORT HEIGHT ZONING
APRIL, 2015**

**AIRPORT HEIGHT ZONING
AUSTIN EXECUTIVE
AIRPORT
AUSTIN, TEXAS**

RUNWAY 13-31

DRAWN BY:
AAJ
DESIGNED BY:
SK
LATEST REVISION:
5/11/2015
KSA JOB NO.:
AEXA.004

KSA
ENGINEERS
516 Park Two Dr. - Sugar Land, Texas 77478
713-281-4643
www.ksaeng.com

SEAL:
TYPE Firm Registration No. F-1356
SHEET NO.

AH2M 4

SHEET

PROJECT NAME:
SHEET NAME:

MARK

REVISION

DATE
WSEA-SUG-SERVER-PROJECTS\AEXA\AEXA.004\07 CAD\02
PROJECT: AEXA.004-CAD\AEXA.004-ADD EXH-FULL
WIDTH.DWG LAYOUT: 11/14/2015 5:30 PM
DRAWING PATHNAME: LAYOUT: PLOT DATE: TIME