




13 JUNE 2017


Republic Square Park

Site Signage

Content Review Round 2

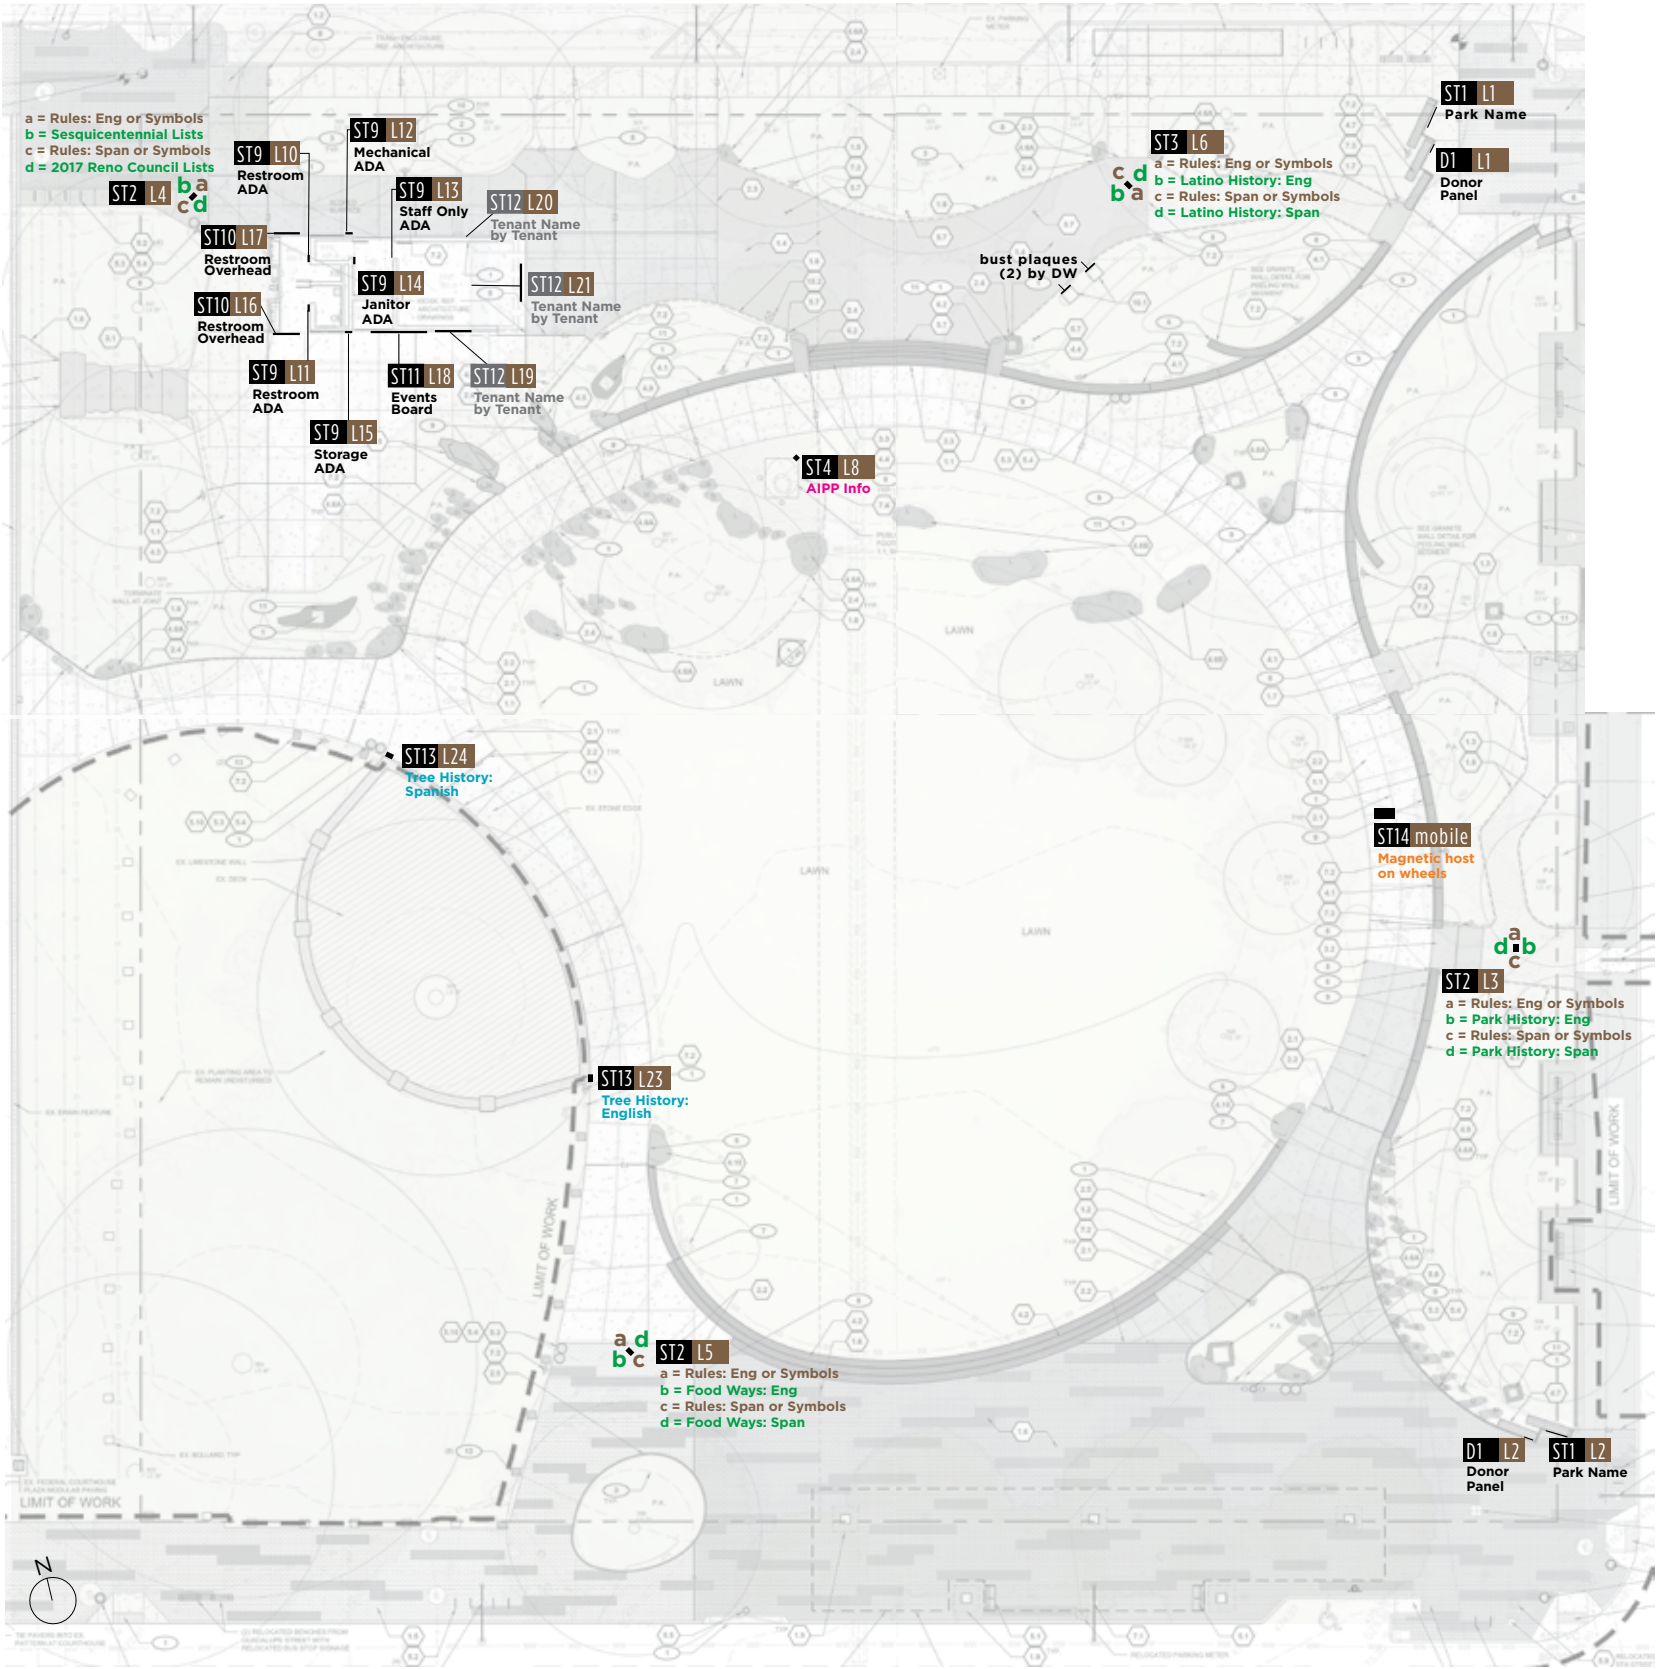

REPUBLIC SQUARE

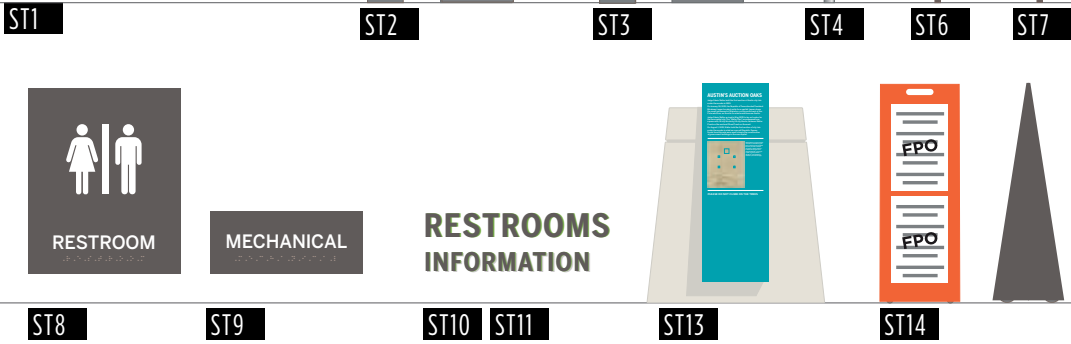

Wayfinding and Donor Signage

- ST1 Project identification (Q: 2)
- ST2 Large Information Pylon – 4 sided (Q: 3)
- ST3 Child's Information Pylon – 4 sided (Q: 1)
- ST4 Art Recognition Panel – 1 sided (Q: 1)
- ST5 NOT IN USE
- ST6 Plant Identification – 1 sided (Q: 1 each of 19) Locations TBD by DW
- ST7 Leash and Non-Potable Water Signs – 1 sided (Q: 4 each of 2) Locations TBD by DW
- ST8 Restroom ADA plaque – 1 sided (Q: 2)
- ST9 Base Room ADA Identification – 1 sided (Q: 4)
- ST10 Overhead Restroom Identification – 1 sided (Q: 2)
- ST11 Event Bulletin Board – 1 sided (Q: 1)
- ST12 Tenant Identification (by Tenant; not in bid package)
- ST13 Tree Preservation Signs – 1 sided (Q: 2)
- ST14 Mobile Event Host – 2 sided (Q: 1)

Donor

- D1 Large Plaque; all tiers- 1 sided (Q: 2)



170419


Benton sans · Medium

ABCDEFGHIJKLMNOPQRSTUVWXYZ
abcdefghijklmnopqrstuvwxyz
0123456789







Benton sans · Condensed Bold

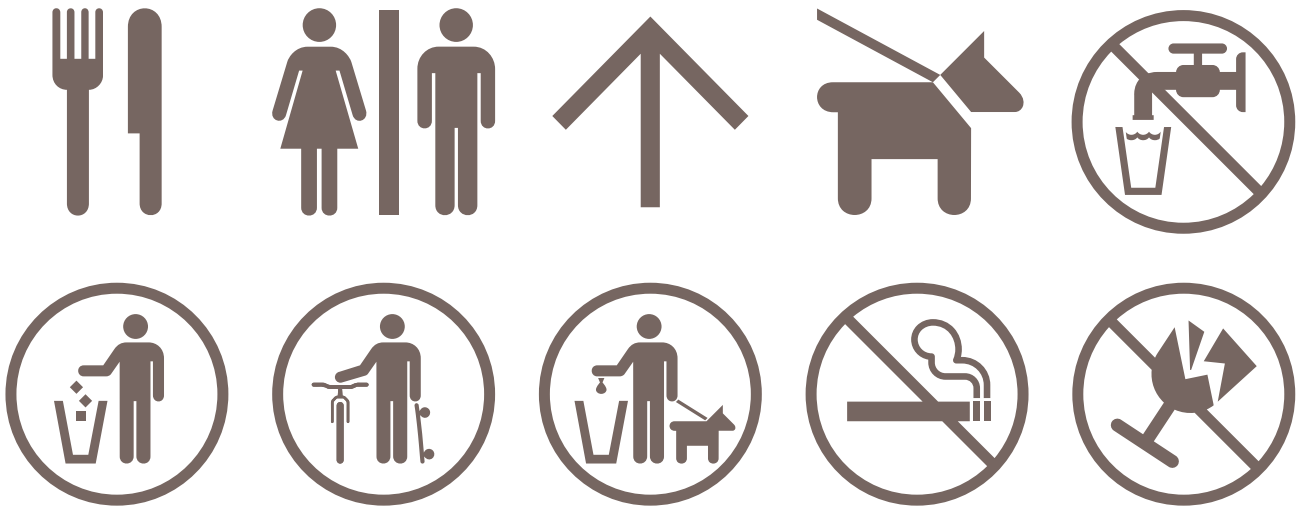ABCDEFGHIJKLMNOPQRSTUVWXYZ
abcdefghijklmnopqrstuvwxyz
0123456789

Typography

 

Icons

P1	P2	P3	P4	P4	P5
					
MP31645 Designer White	MP20308 Ancient Bronze Metallic	MP13525 Play-Doh Green	MP14879 Aqua Riva	MP03415 Prairie Rose	MP01229 Aranciata Orange

Colors

All painted surfaces to receive a gloss topcoat for ultraviolet, graffiti and chemical protection, capable to withstand the exposure to extreme climatic conditions.



ASTERISK GROUP, INC.
210 West 38th Street
Unit A
Austin, Texas 78705
512-371-1618
asteriskgroup.com

© 2017 ASTERISK GROUP INC.
All rights reserved. The intellectual property, concepts, and designs contained in this document are the exclusive property of Asterisk Group, Inc.
Neither the document nor the information it contains may be copied, disclosed to others, or used in connection with any work or project other than the specific project for which it has been prepared and developed, without the written consent of Asterisk Group, Inc.

PROJECT NAME
Republic Square Park
Site Signage

DATE	
09 FEB 17	Design Development
08 MAR 17	Issued for Bid
06 APR 17	Revised
03 MAY 17	Content Review Round 1
13 JUN 17	Content Review Round 2

PAGE
Project Typography, Colors
and Icons


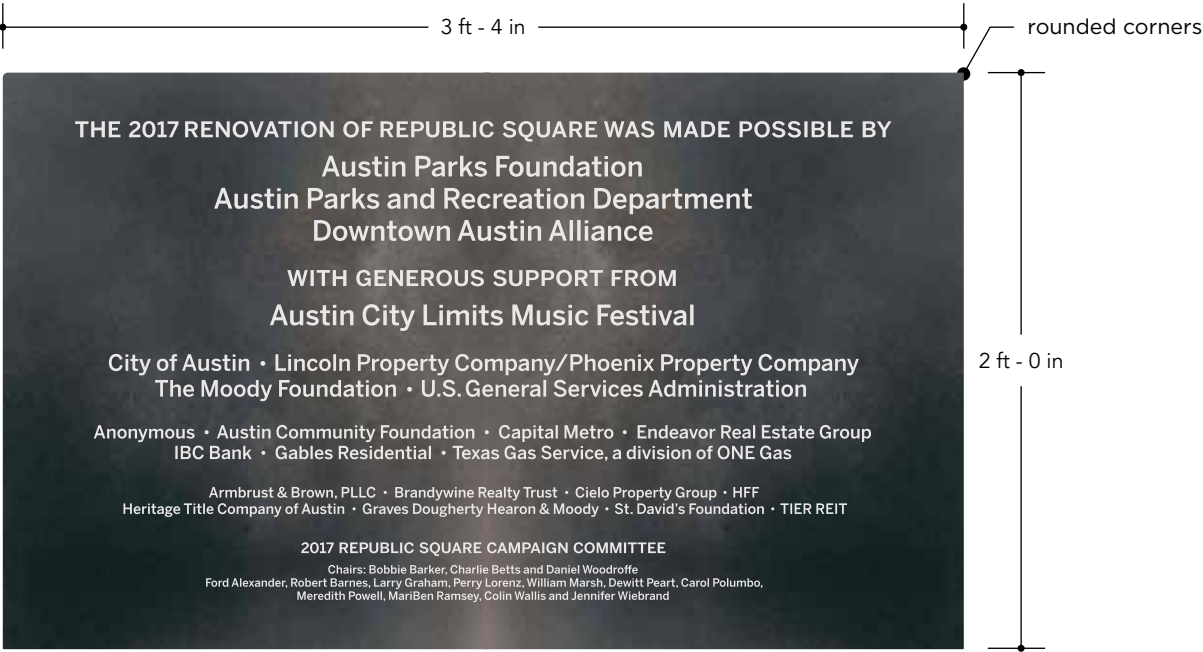


Plate Detail
scale: 1-1/2" = 1'-0"

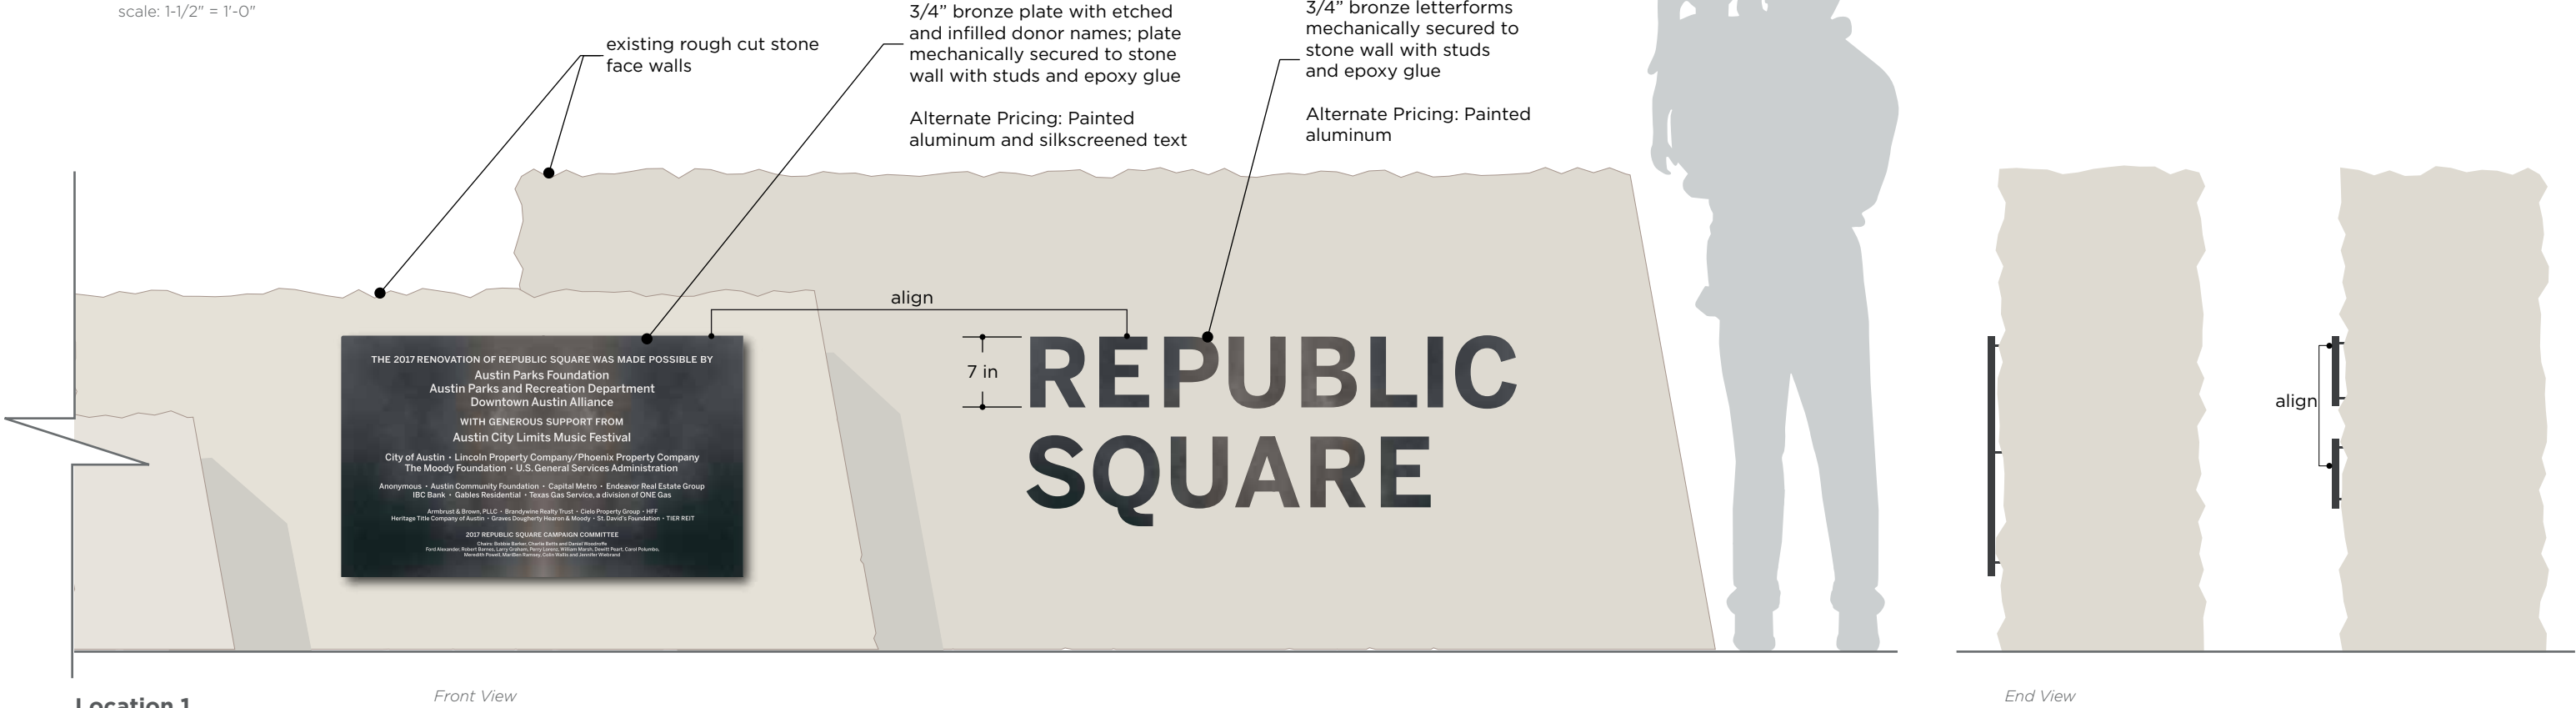


Location 1

Front View

End View

Donor Plaque
scale: 3/4" = 1'-0"

Sign Type 1 · Project Identification
scale: 3/4" = 1'-0"

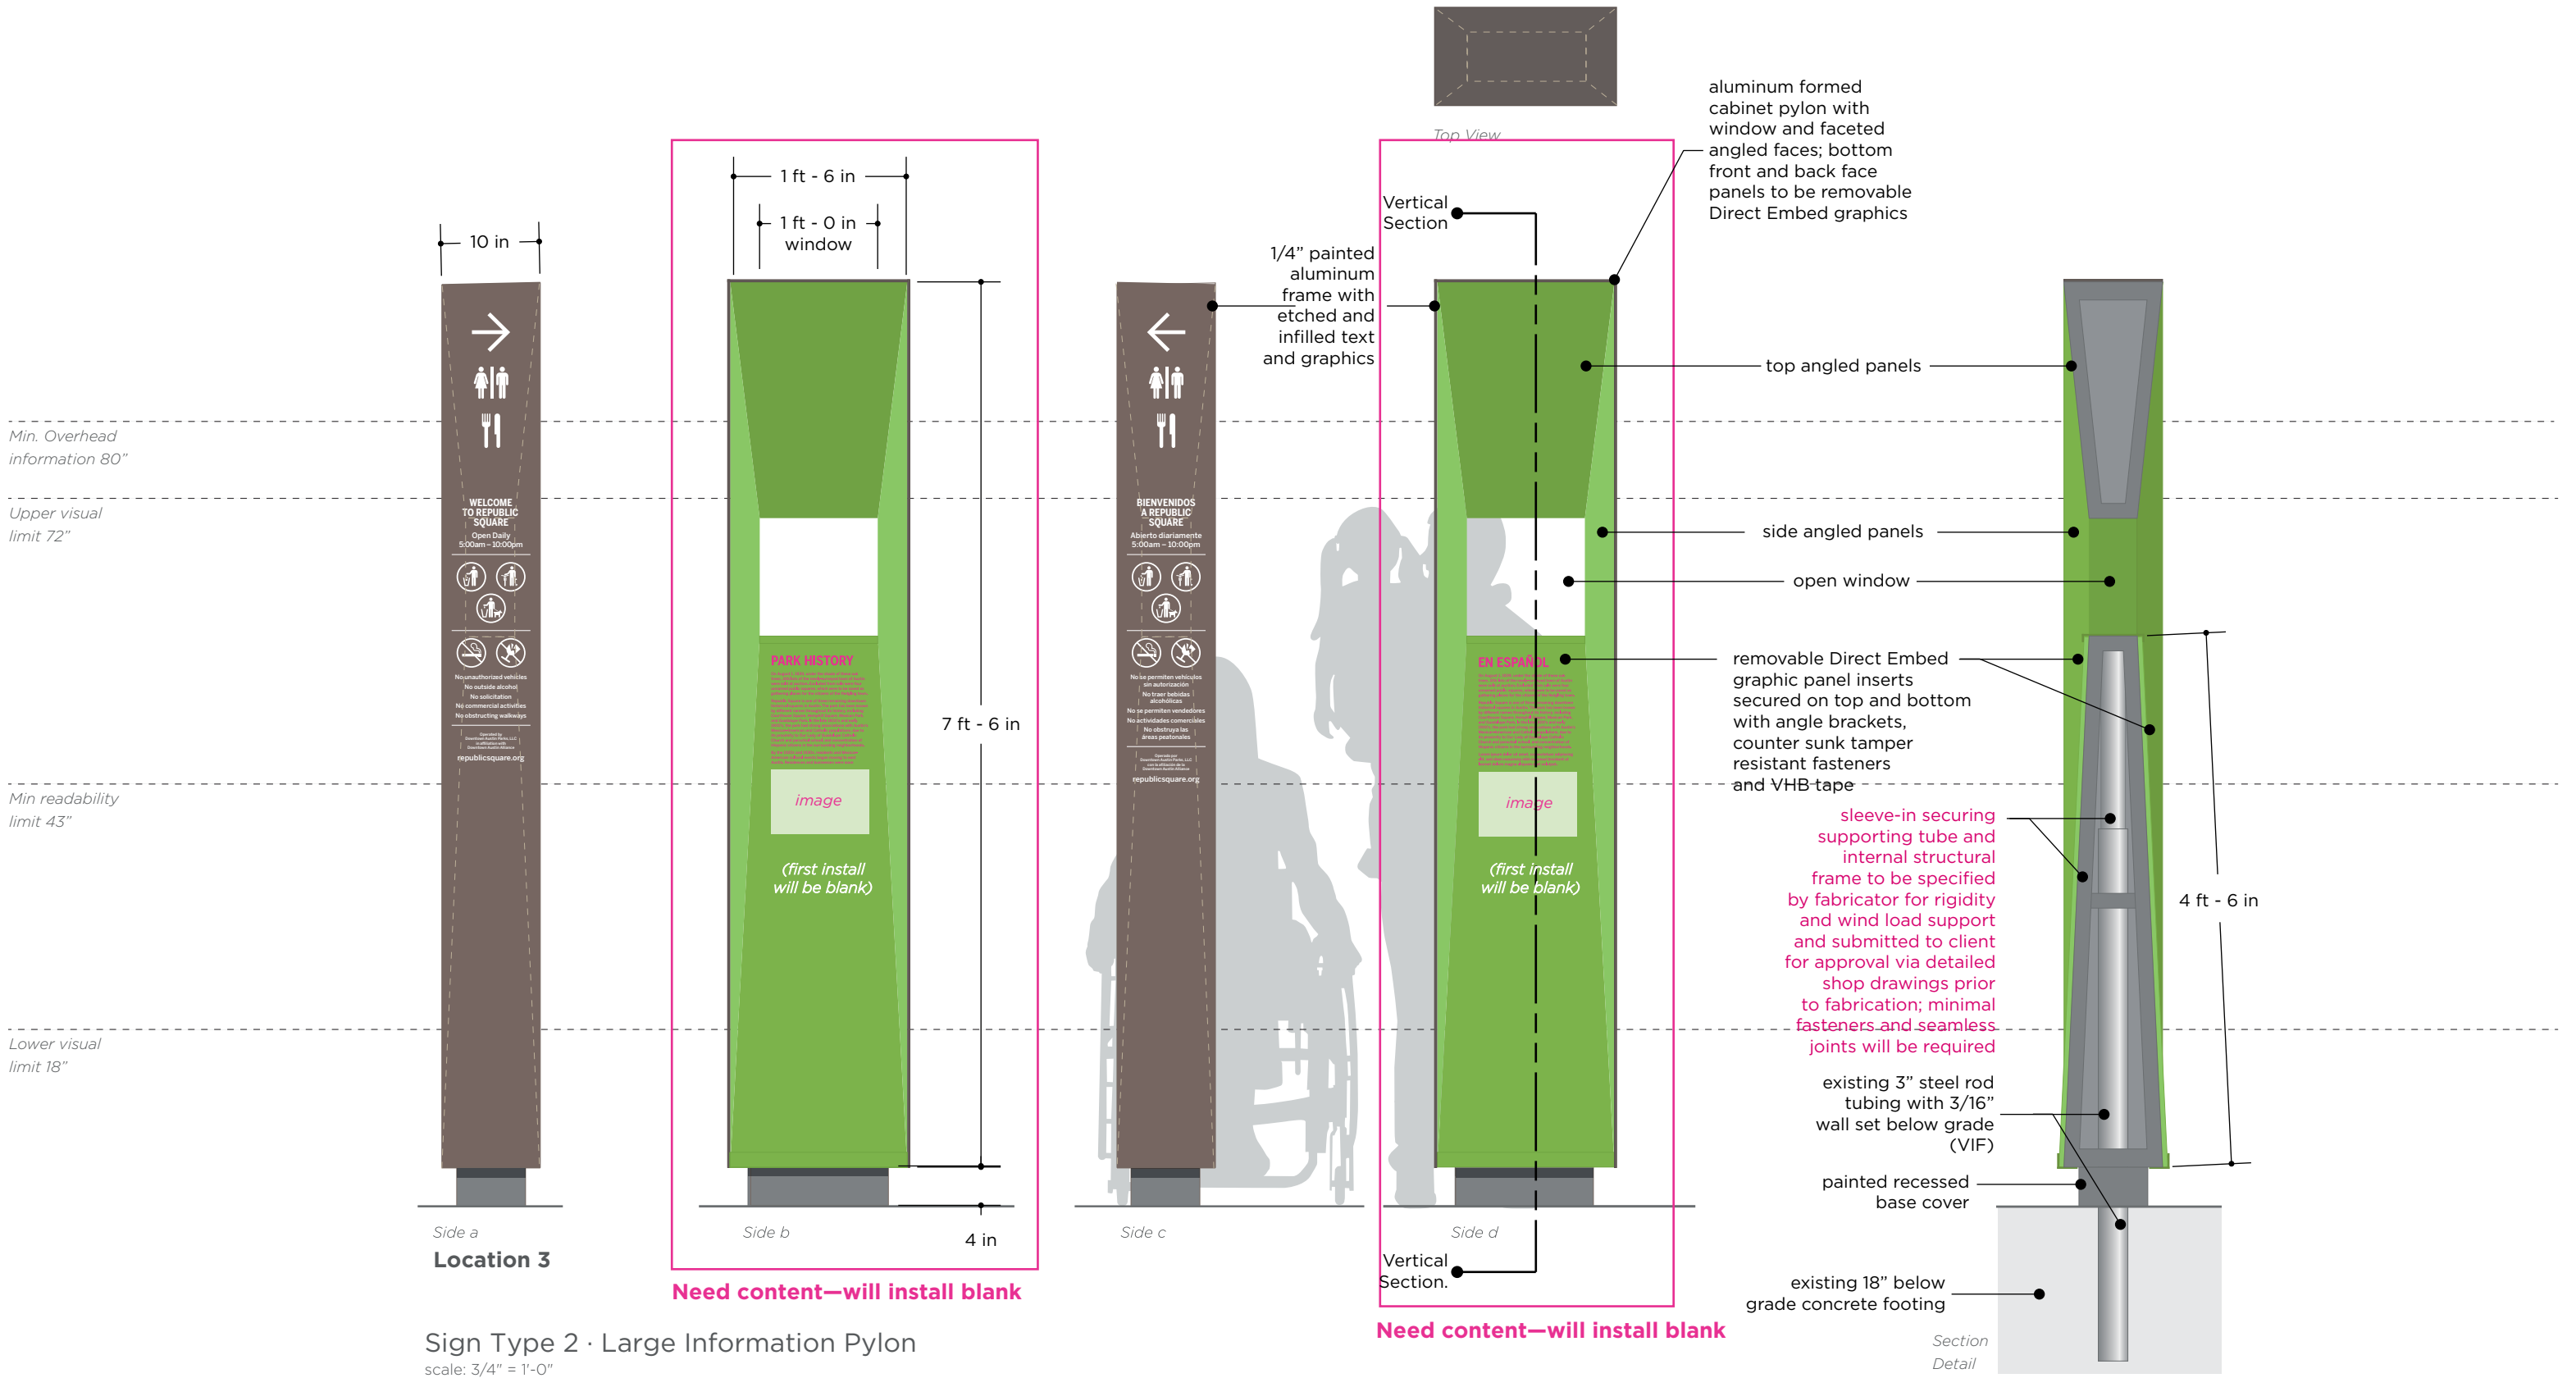

ASTERISK GROUP, INC.
210 West 38th Street
Unit A
Austin, Texas 78705
512-371-1618
asteriskgroup.com


© 2017 ASTERISK GROUP INC.
All rights reserved. The intellectual property, concepts, and designs contained in this document are the exclusive property of Asterisk Group, Inc.
Neither the document nor the information it contains may be copied, disclosed to others, or used in connection with any work or project other than the specific project for which it has been prepared and developed, without the written consent of Asterisk Group, Inc.

PROJECT NAME
Republic Square Park
Site Signage


DATE
09 FEB 17
08 MAR 17
06 APR 17
03 MAY 17
13 JUN 17
Design Development
Issued for Bid
Revised
Content Review Round 1
Content Review Round 2

PAGE
ST2 · Large Information
Pylon


PAGE
2

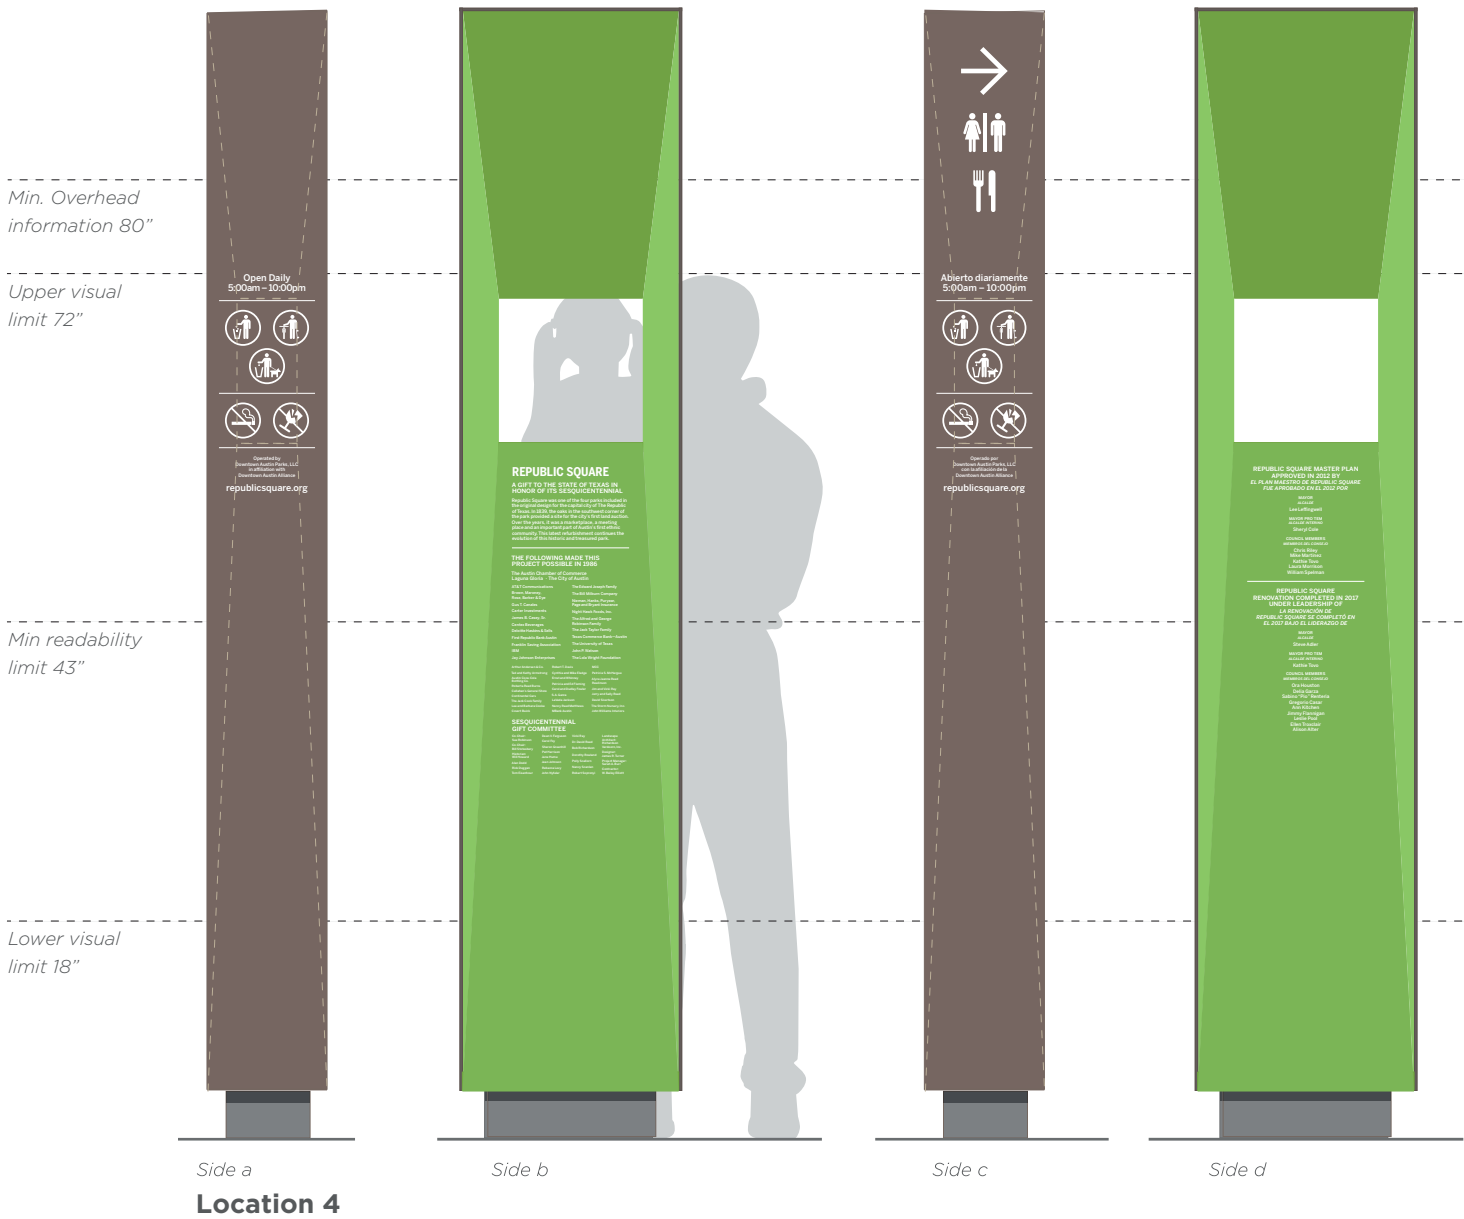

Sign Type 2 · Large Information Pylon
scale: 3/4" = 1'-0"

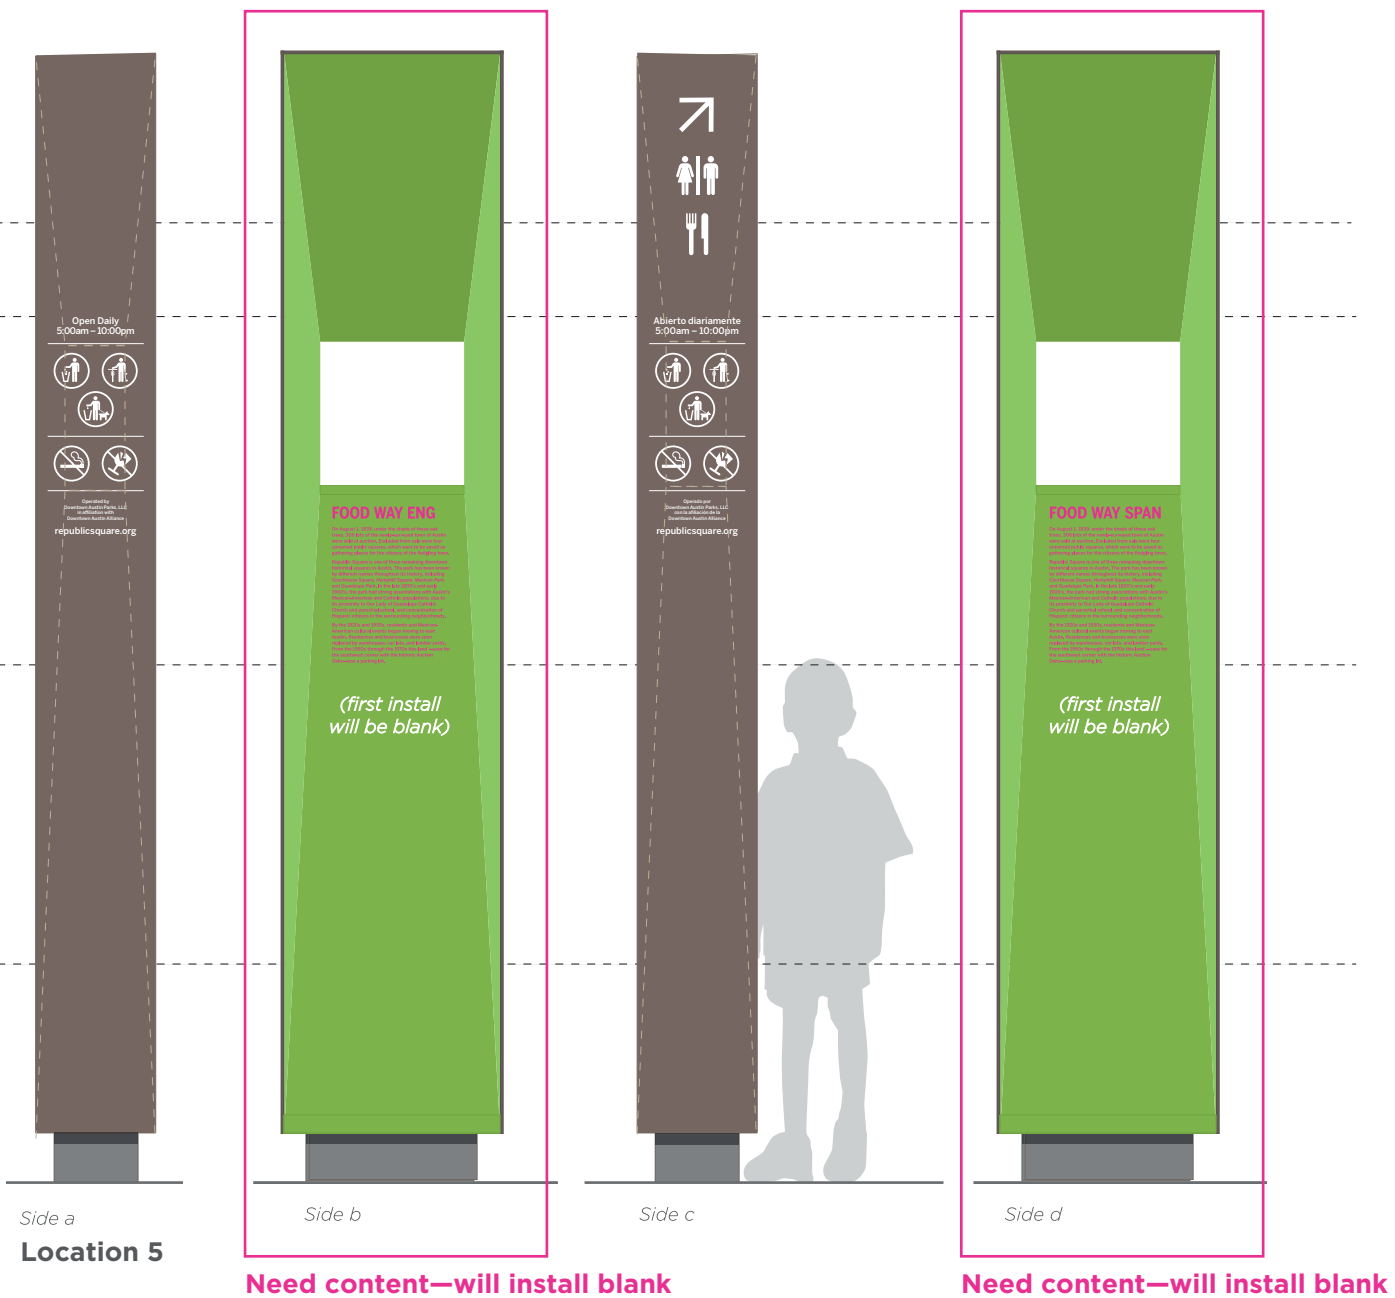

Sign Type 2 · Large Information Pylon
scale: 3/4" = 1'-0"

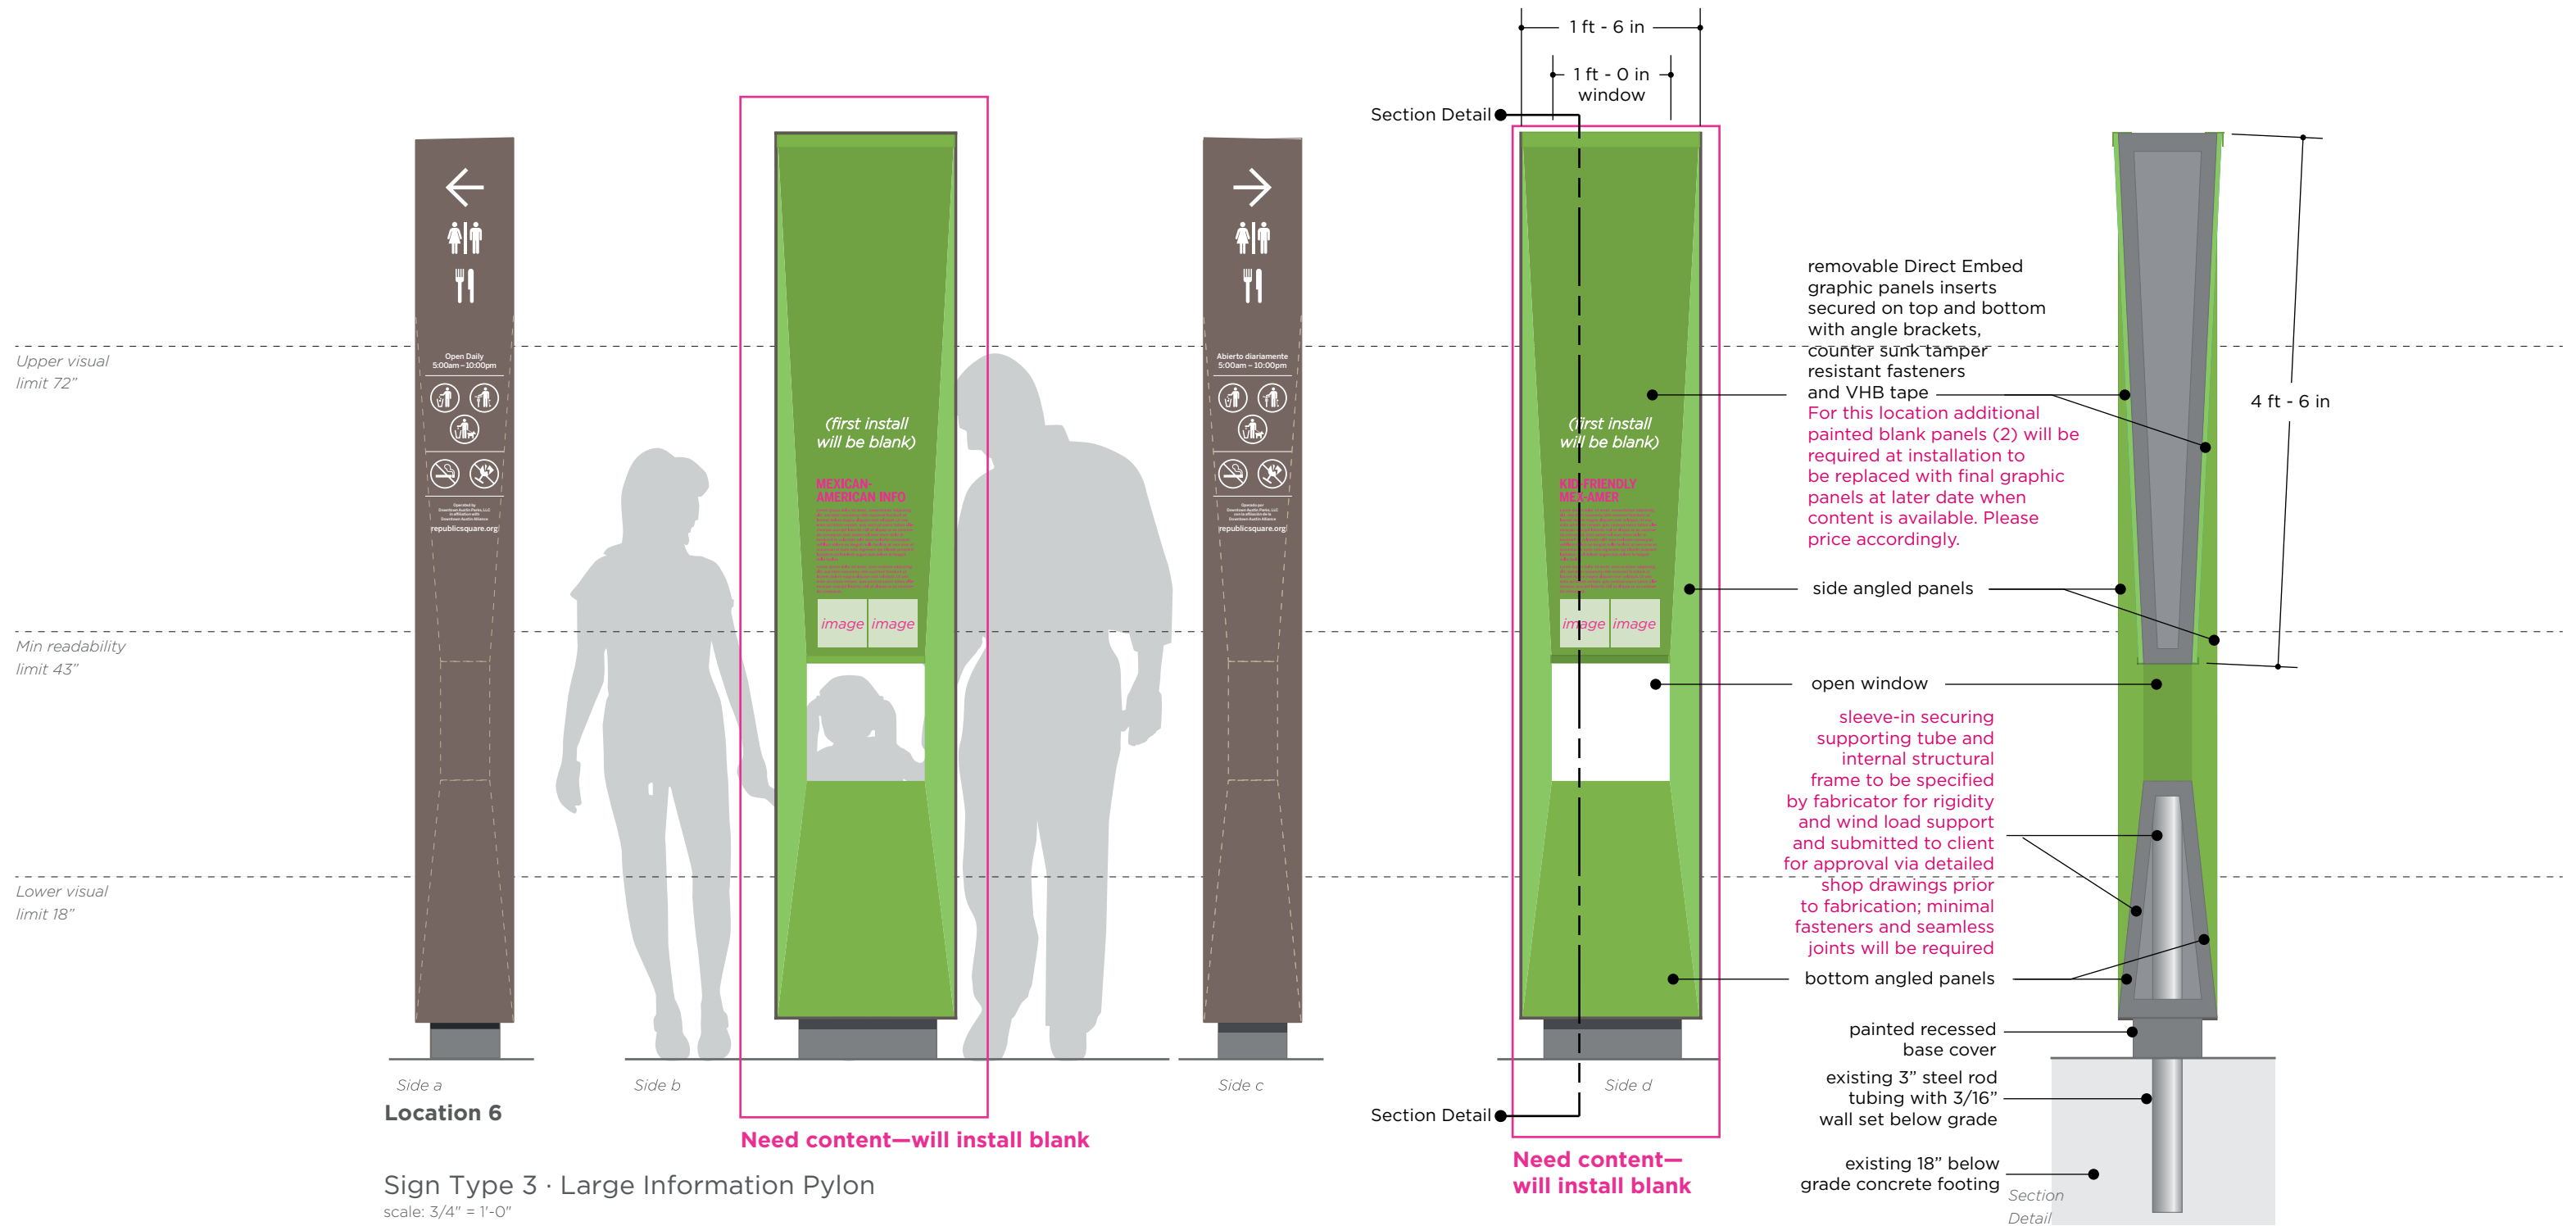

ASTERISK GROUP, INC.
210 West 38th Street
Unit A
Austin, Texas 78705
512-371-1618
asteriskgroup.com


© 2017 ASTERISK GROUP INC.
All rights reserved. The intellectual property, concepts, and designs contained in this document are the exclusive property of Asterisk Group, Inc.
Neither the document nor the information it contains may be copied, disclosed to others, or used in connection with any work or project other than the specific project for which it has been prepared and developed, without the written consent of Asterisk Group, Inc.

PROJECT NAME
Republic Square Park
Site Signage

DATE
09 FEB 17
08 MAR 17
06 APR 17
03 MAY 17
13 JUN 17
Design Development
Issued for Bid
Revised
Content Review Round 1
Content Review Round 2

PAGE
ST3 · Large Information Pylon (continuation)

PAGE
4

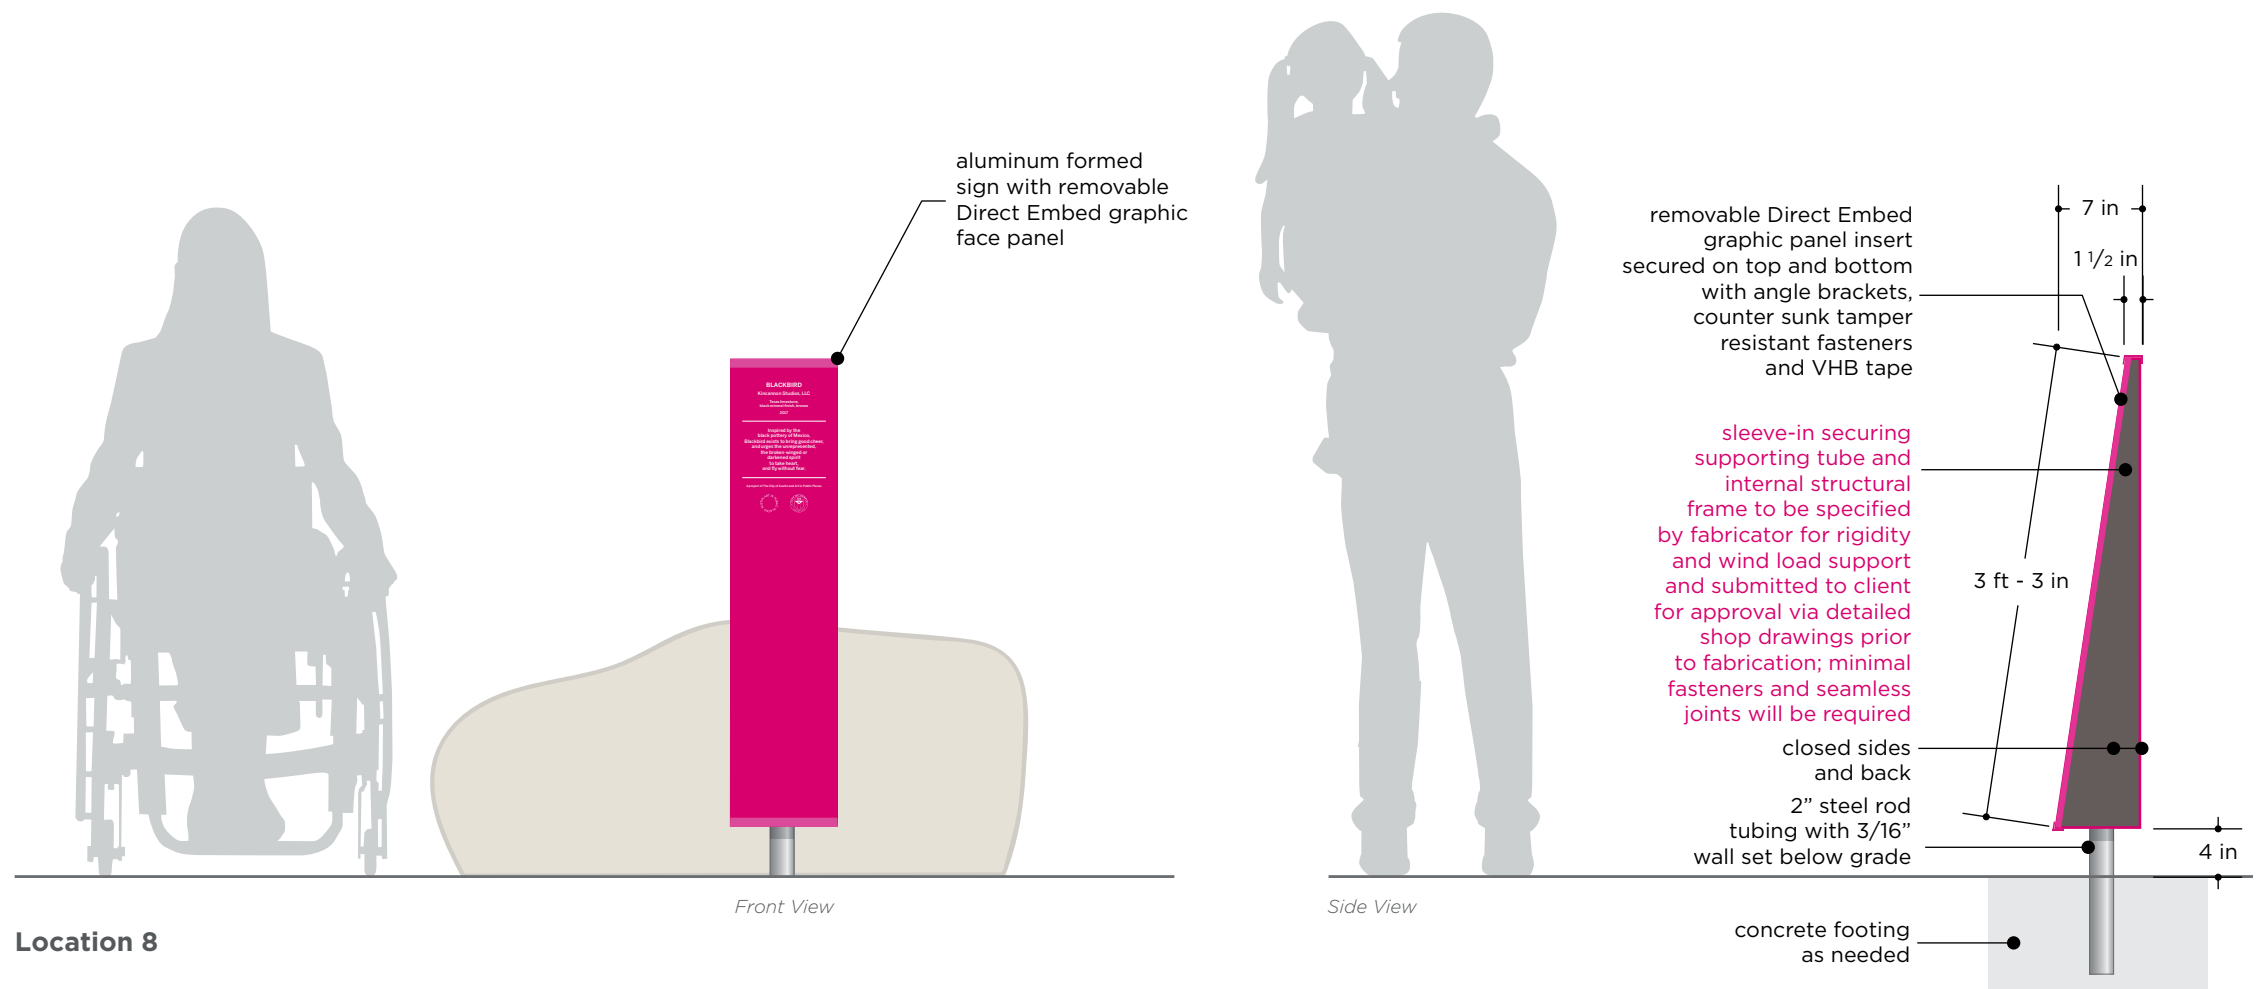

Location 8

Sign Type 4 · Art Recognition Panel
scale: 3/4" = 1'-0"



ASTERISK GROUP, INC.
210 West 38th Street
Unit A
Austin, Texas 78705
512-371-1618
asteriskgroup.com


© 2017 ASTERISK GROUP INC.
All rights reserved. The intellectual property, concepts, and designs contained in this document are the exclusive property of Asterisk Group, Inc.
Neither the document nor the information it contains may be copied, disclosed to others, or used in connection with any work or project other than the specific project for which it has been prepared and developed, without the written consent of Asterisk Group, Inc.

PROJECT NAME
Republic Square Park
Site Signage


DATE
09 FEB 17 Design Development
08 MAR 17 Issued for Bid
06 APR 17 Revised
03 MAY 17 Content Review Round 1
13 JUN 17 Content Review Round 2

PAGE
ST4 · Art Recognition Panel

PAGE
5

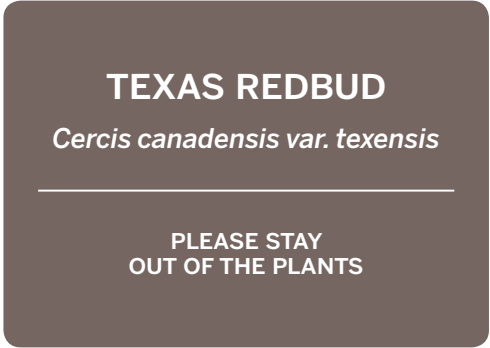

Detail

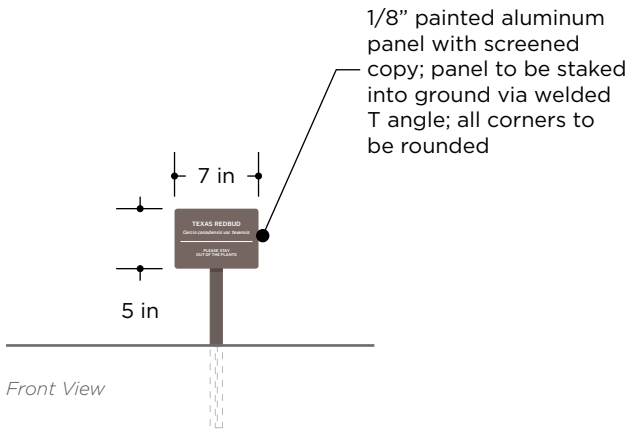

<div>TEXAS REDBUD <i>Cercis canadensis var. texensis</i></div> <div>PLEASE STAY OUT OF THE PLANTS</div>	<div>POSSUMHAW HOLLY <i>Ilex decidua</i></div> <div>PLEASE STAY OUT OF THE PLANTS</div>	<div>MEXICAN SYCAMORE <i>Platanus mexicana</i></div> <div>PLEASE STAY OUT OF THE PLANTS</div>	<div>MEXICAN BUCKEYE <i>Ungnadia speciosa</i></div> <div>PLEASE STAY OUT OF THE PLANTS</div>
<div>SEDGE SPP. <i>Carex tumulicola</i></div> <div>PLEASE STAY OUT OF THE PLANTS</div>	<div>INLAND SEA OATS <i>Chasmanthium latifolium</i></div> <div>PLEASE STAY OUT OF THE PLANTS</div>	<div>TEXAS BUTTONBUSH <i>Cephalanthus occidentalis</i></div> <div>PLEASE STAY OUT OF THE PLANTS</div>	<div>TEXAS SAGE "GREEN CLOUD" <i>Leucophyllum frutescens</i></div> <div>PLEASE STAY OUT OF THE PLANTS</div>
<div>TURK'S CAP <i>Malvaviscus arboreus</i></div> <div>PLEASE STAY OUT OF THE PLANTS</div>	<div>GULF MUHLY <i>Muhlenbergia capillaris</i></div> <div>PLEASE STAY OUT OF THE PLANTS</div>	<div>BLACKFOOT DAISY <i>Melampodium leucanthum</i></div> <div>PLEASE STAY OUT OF THE PLANTS</div>	<div>NOLINA <i>Nolina texana</i></div> <div>PLEASE STAY OUT OF THE PLANTS</div>
<div>JERUSALEM SAGE <i>Phlomis fruticosa</i></div> <div>PLEASE STAY OUT OF THE PLANTS</div>	<div>ROCK ROSE <i>Pavonia lasiopetala</i></div> <div>PLEASE STAY OUT OF THE PLANTS</div>	<div>MEXICAN BUSH SAGE <i>Salvia leucantha</i></div> <div>PLEASE STAY OUT OF THE PLANTS</div>	<div>FALL ASTER <i>Symphyotrichum oblongifolium</i></div> <div>PLEASE STAY OUT OF THE PLANTS</div>
<div>CREeping GERMANDER <i>Teucrium aroanium</i></div> <div>PLEASE STAY OUT OF THE PLANTS</div>	<div>RIVER FERN <i>Thelypteris kunthii</i></div> <div>PLEASE STAY OUT OF THE PLANTS</div>	<div>SOFT LEAF YUCCA <i>Yucca gloriosa var. recurvifolia</i></div> <div>PLEASE STAY OUT OF THE PLANTS</div>	

ST6 | Throughout


Sign Type 6 · Plant Identification
scale: 3/4" = 1'-0"



Detail



Detail

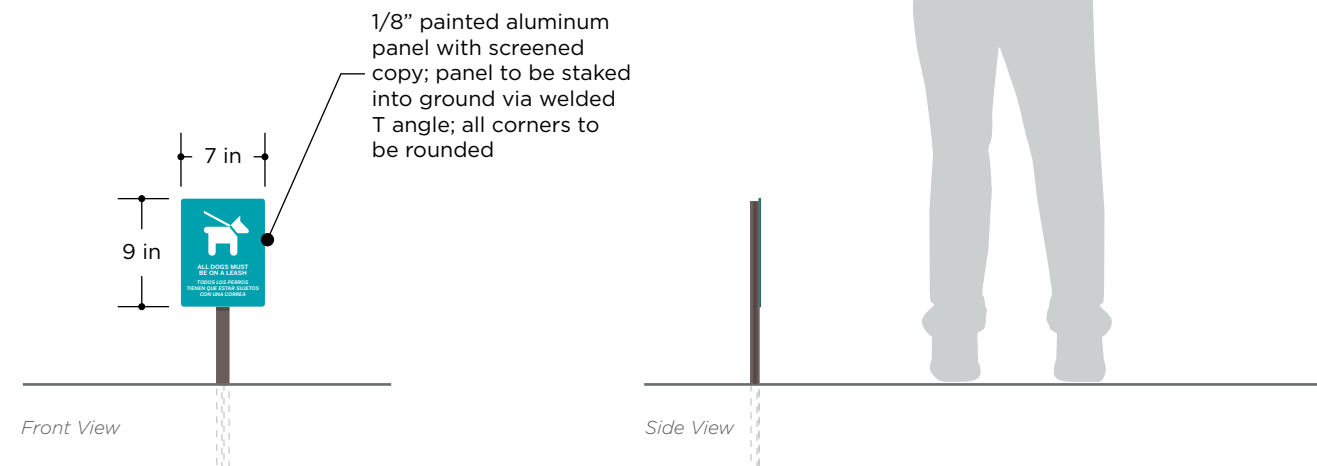

ST7 | Throughout

Sign Type 7 · Leash and Non-Potable Water sign

scale: 3/4" = 1'-0"



ASTERISK GROUP, INC.
210 West 38th Street
Unit A
Austin, Texas 78705
512-371-1618
asteriskgroup.com

© 2017 ASTERISK GROUP INC.
All rights reserved. The intellectual property, concepts, and designs contained in this document are the exclusive property of Asterisk Group, Inc.
Neither the document nor the information it contains may be copied, disclosed to others, or used in connection with any work or project other than the specific project for which it has been prepared and developed, without the written consent of Asterisk Group, Inc.

PROJECT NAME
Republic Square Park
Site Signage

DATE
09 FEB 17
08 MAR 17
06 APR 17
03 MAY 17
13 JUN 17
Design Development
Issued for Bid
Revised
Content Review Round 1
Content Review Round 2

PAGE
ST7 · Leash and Non-Potable
Water Sign

PAGE
7



Top View




Location 10

Sign Type 8 · Restroom ADA Plaque
scale: HALF



Location 11

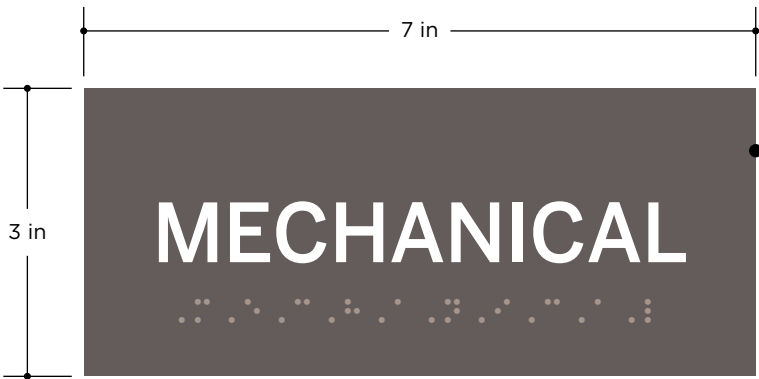

Location 12

1/8" exterior grade and vandal resistant photopolymer plaque with tip screened tactile copy and braille; plaque to be safely secured to wall with epoxy glue



Location 13



Location 14



Location 15

Sign Type 9 · Base Room ADA Plaque
scale: HALF



ASTERISK GROUP, INC.
210 West 38th Street
Unit A
Austin, Texas 78705
512-371-1618
asteriskgroup.com


© 2017 ASTERISK GROUP INC.
All rights reserved. The intellectual property, concepts, and designs contained in this document are the exclusive property of Asterisk Group, Inc.
Neither the document nor the information it contains may be copied, disclosed to others, or used in connection with any work or project other than the specific project for which it has been prepared and developed, without the written consent of Asterisk Group, Inc.

PROJECT NAME
Republic Square Park
Site Signage

DATE
09 FEB 17 Design Development
08 MAR 17 Issued for Bid
06 APR 17 Revised
03 MAY 17 Content Review Round 1
13 JUN 17 Content Review Round 2

PAGE
ST8 · Restroom Identification ADA
ST9 · Base Room Identification ADA

PAGE
8

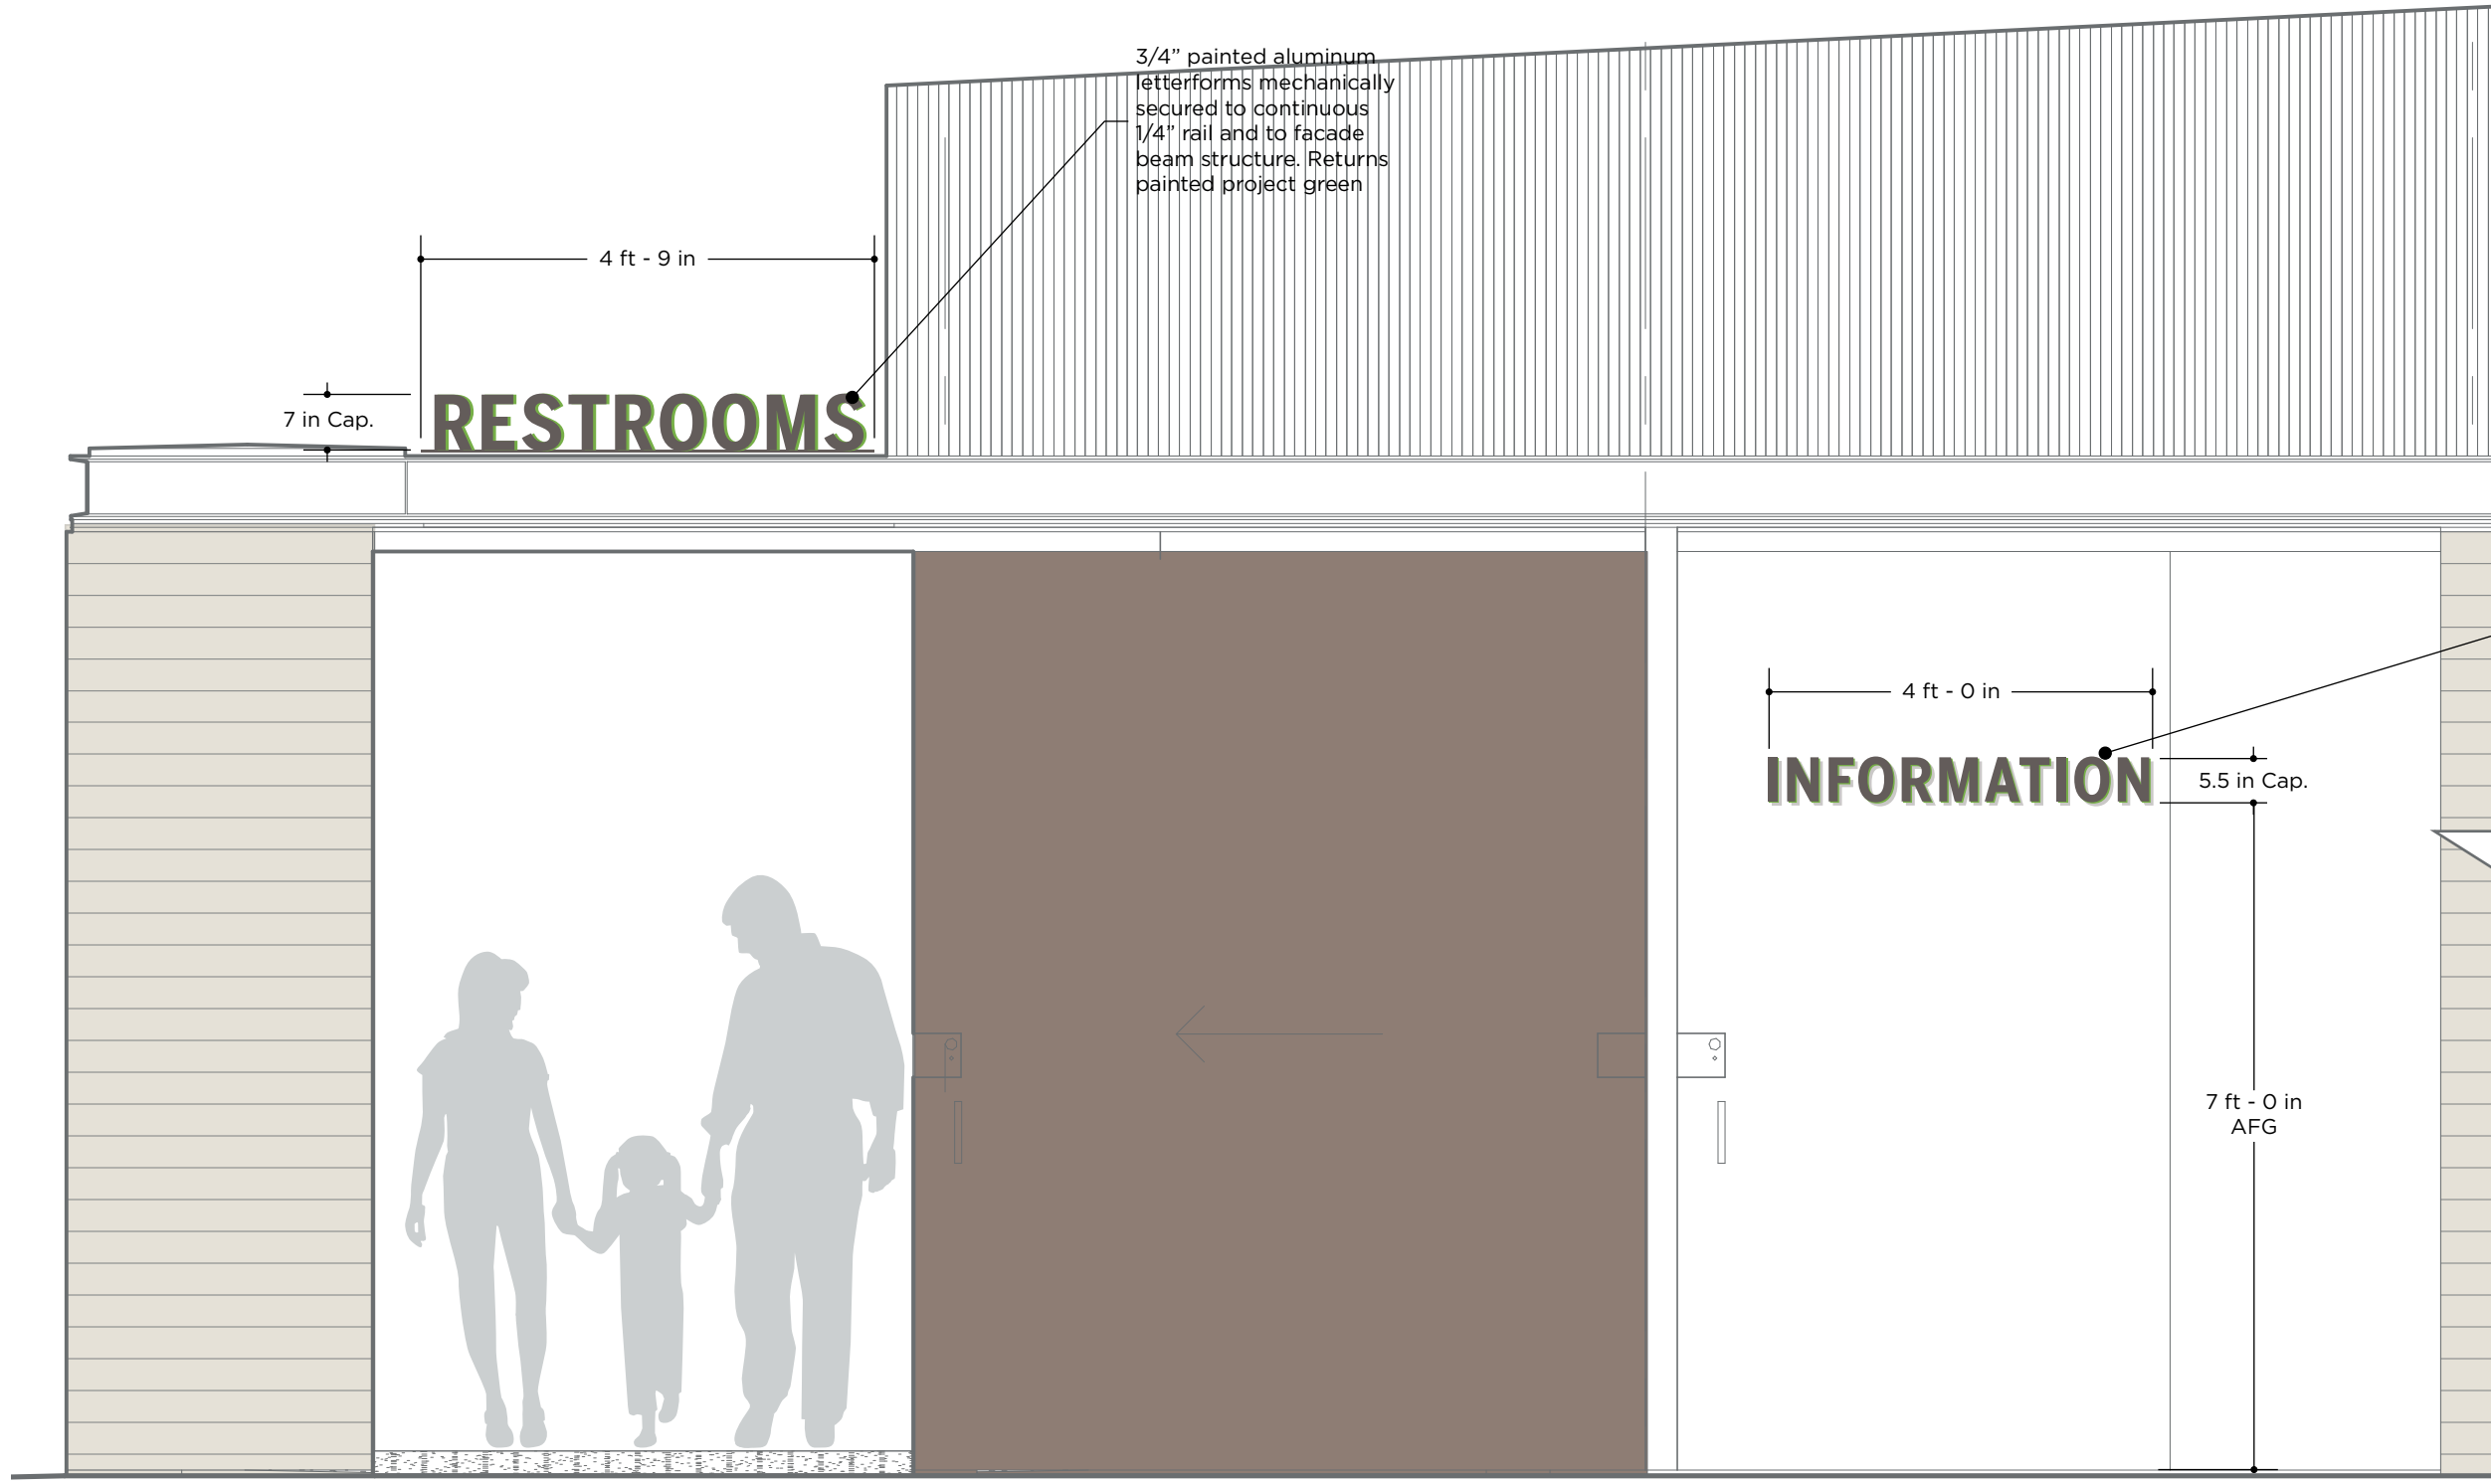

Reference: dimensional letters with painted returns

1/2" deep painted aluminum letterforms attached to steel face. Color to match painted steel or a shade darker or lighter. Returns painted project green

Locations 16 & 17

Sign Type 10 · Overhead Restroom Identification
scale: 1/2" = 1'-0"

Location 18

Sign Type 11 · Bulletin Information Area
scale: 1/2" = 1'-0"



ASTERISK GROUP, INC.
210 West 38th Street
Unit A
Austin, Texas 78705
512-371-1618
asteriskgroup.com


© 2017 ASTERISK GROUP INC.
All rights reserved. The intellectual property, concepts, and designs contained in this document are the exclusive property of Asterisk Group, Inc.
Neither the document nor the information it contains may be copied, disclosed to others, or used in connection with any work or project other than the specific project for which it has been prepared and developed, without the written consent of Asterisk Group, Inc.

PROJECT NAME
Republic Square Park
Site Signage

DATE
09 FEB 17 Design Development
08 MAR 17 Issued for Bid
06 APR 17 Revised
03 MAY 17 Content Review Round 1
13 JUN 17 Content Review Round 2

PAGE
ST10 · Overhead Restroom Id
ST11 · Bulletin Information Area

PAGE
9

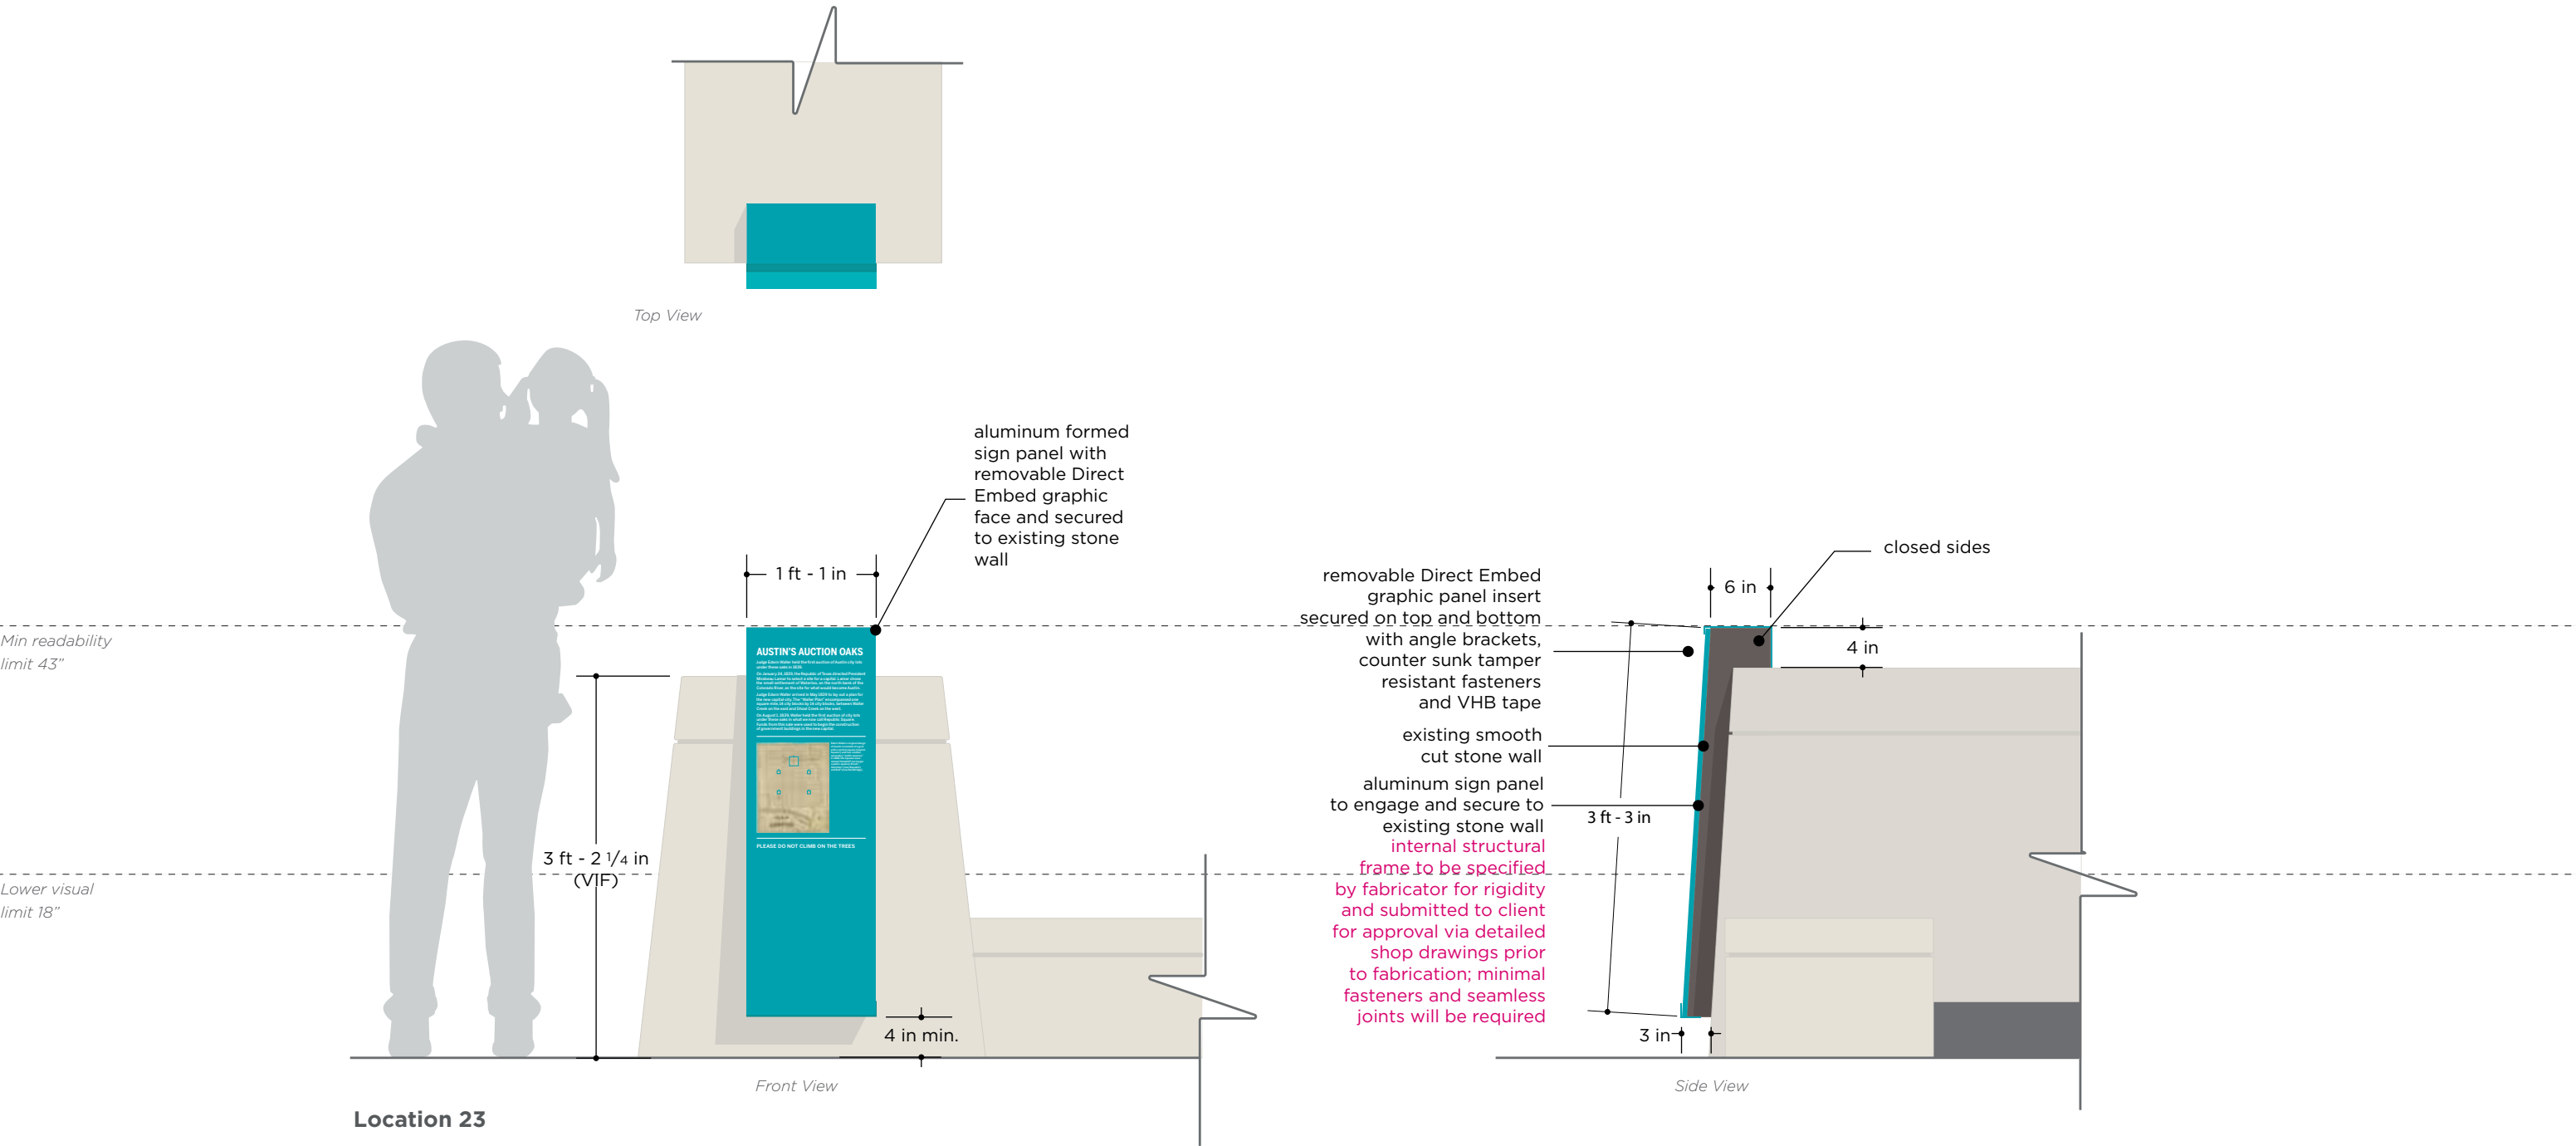

Location 23

Sign Type 13 · Tree Preservation Panel

scale: 3/4" = 1'-0"



ASTERISK GROUP, INC.
210 West 38th Street
Unit A
Austin, Texas 78705
512-371-1618
asteriskgroup.com

© 2017 ASTERISK GROUP INC.

All rights reserved. The intellectual property, concepts, and designs contained in this document are the exclusive property of Asterisk Group, Inc.

Neither the document nor the information it contains may be copied, disclosed to others, or used in connection with any work or project other than the specific project for which it has been prepared and developed, without the written consent of Asterisk Group, Inc.

PROJECT NAME

Republic Square Park
Site Signage

DATE

09 FEB 17
08 MAR 17
06 APR 17
03 MAY 17
13 JUN 17


Design Development
Issued for Bid
Revised
Content Review Round 1
Content Review Round 2

PAGE

ST13 · Tree Preservation Sign

PAGE


10

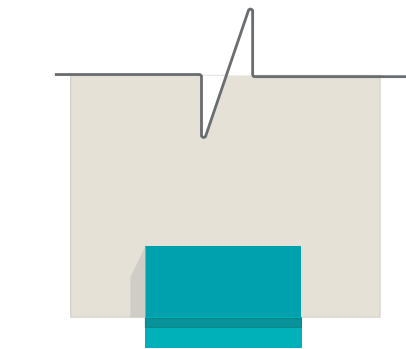

Top View


Min readability
limit 43"

Lower visual
limit 18"

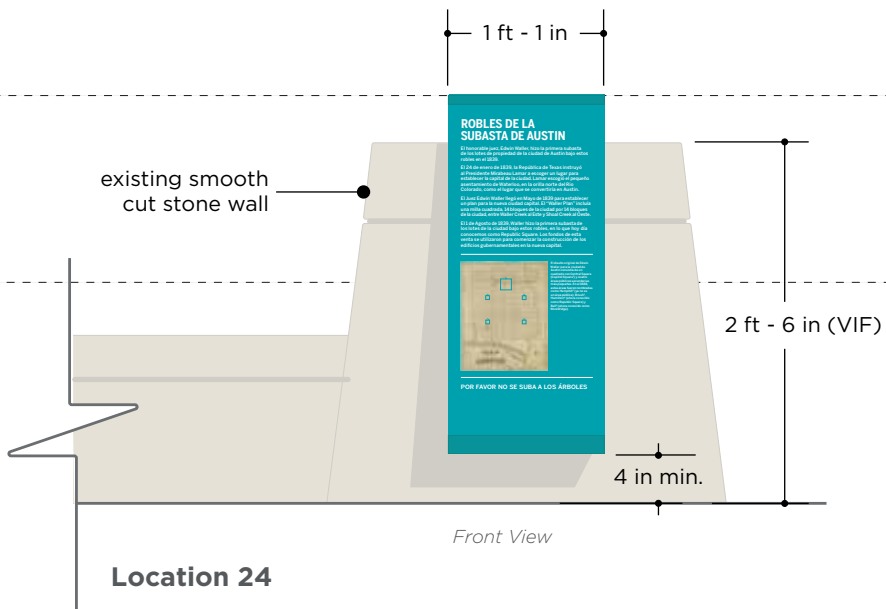

Location 24

Sign Type 13 · Tree Preservation Panel
scale: 3/4" = 1'-0"

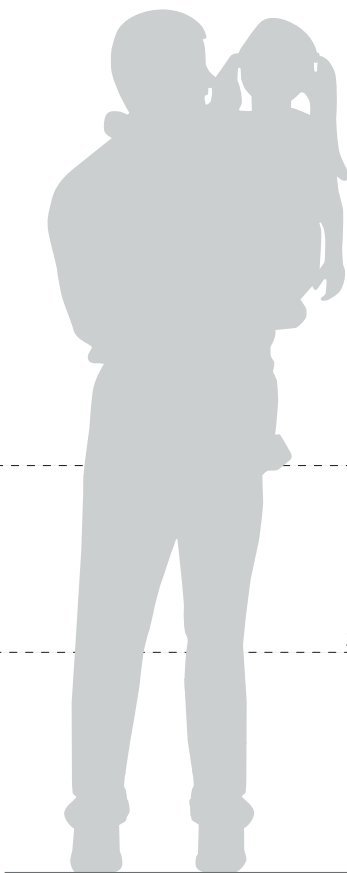

Side View



ASTERISK GROUP, INC.
210 West 38th Street
Unit A
Austin, Texas 78705
512-371-1618
asteriskgroup.com


© 2017 ASTERISK GROUP INC.
All rights reserved. The intellectual property, concepts,
and designs contained in this document are the exclu-
sive property of Asterisk Group, Inc.
Neither the document nor the information it contains
may be copied, disclosed to others, or used in connec-
tion with any work or project other than the specific
project for which it has been prepared and developed,
without the written consent of Asterisk Group, Inc.

PROJECT NAME
Republic Square Park
Site Signage

DATE
09 FEB 17
08 MAR 17
06 APR 17
03 MAY 17
13 JUN 17
Design Development
Issued for Bid
Revised
Content Review Round 1
Content Review Round 2

PAGE
ST13 · Tree Preservation Sign
(continuation)

PAGE
11

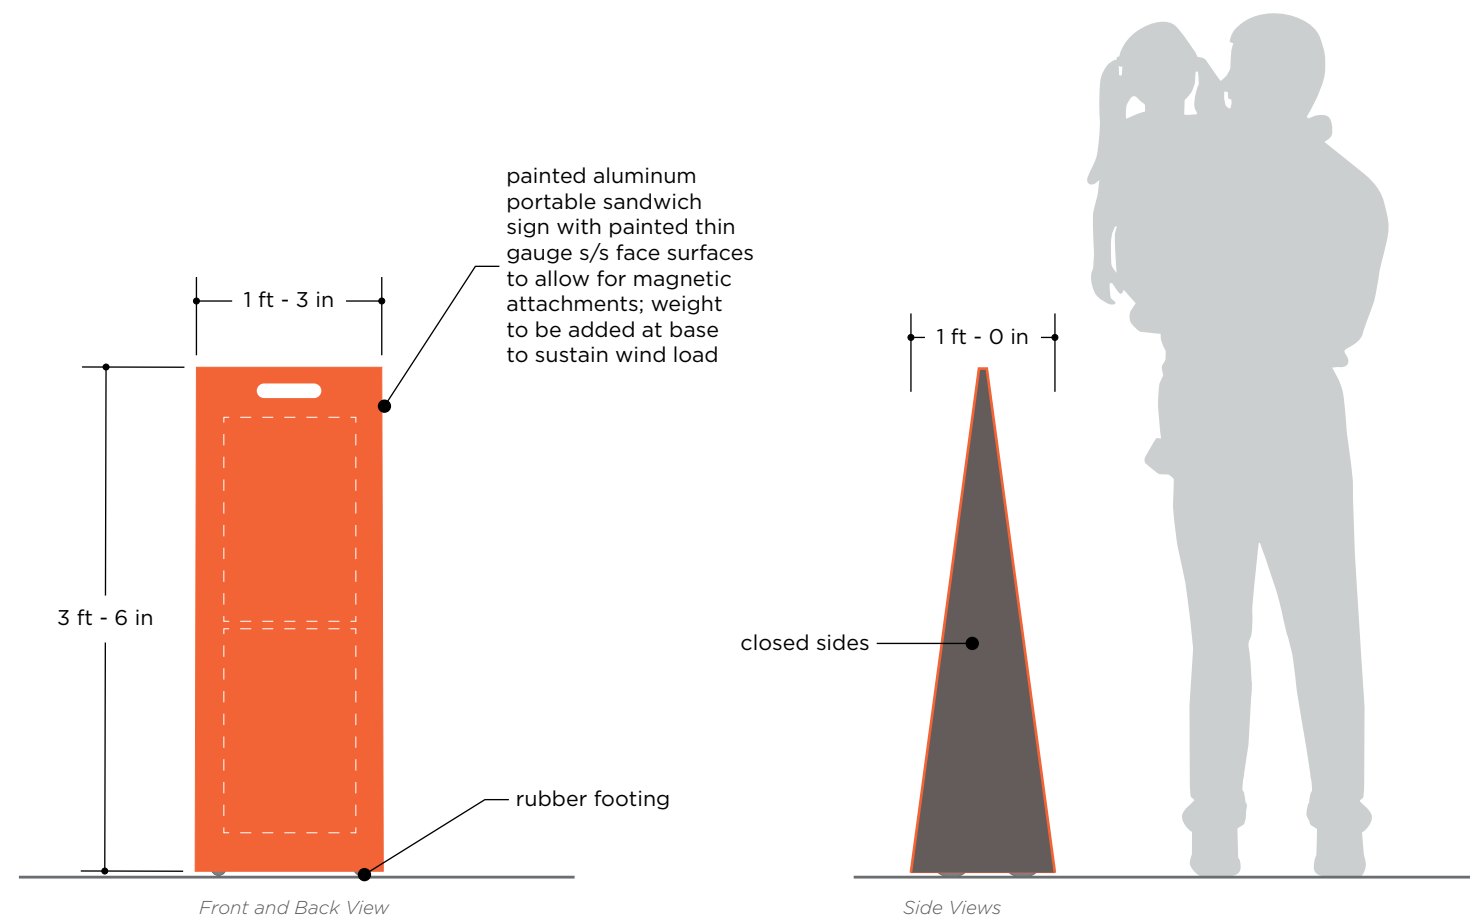

Mobile

Sign Type 14 · Mobile Event Host

scale: 3/4" = 1'-0"



ASTERISK GROUP, INC.
210 West 38th Street
Unit A
Austin, Texas 78705
512-371-1618
asteriskgroup.com

© 2017 ASTERISK GROUP INC.
All rights reserved. The intellectual property, concepts, and designs contained in this document are the exclusive property of Asterisk Group, Inc.
Neither the document nor the information it contains may be copied, disclosed to others, or used in connection with any work or project other than the specific project for which it has been prepared and developed, without the written consent of Asterisk Group, Inc.

PROJECT NAME
Republic Square Park
Site Signage

DATE
09 FEB 17 Design Development
08 MAR 17 Issued for Bid
06 APR 17 Revised
03 MAY 17 Content Review Round 1
13 JUN 17 Content Review Round 2

PAGE
ST14 · Mobile Event Host

PAGE

12