



MARK REYNOLDS AND ASSOCIATES

ARCHITECTURE PLANNING


3408 RED RIVER E-MAIL reynolds@texas.net
AUSTIN, TEXAS 78705 TELEPHONE 512-477-9726
FAX 512-477-9756

PROJECT NO. 1736

PROPOSED CANOPY

303 EAST SIXTH STREET
AUSTIN, TEXAS

PRELIMINARY
NOT FOR REGULATORY APPROVAL, PERMITTING, OR CONSTRUCTION
11/17/17

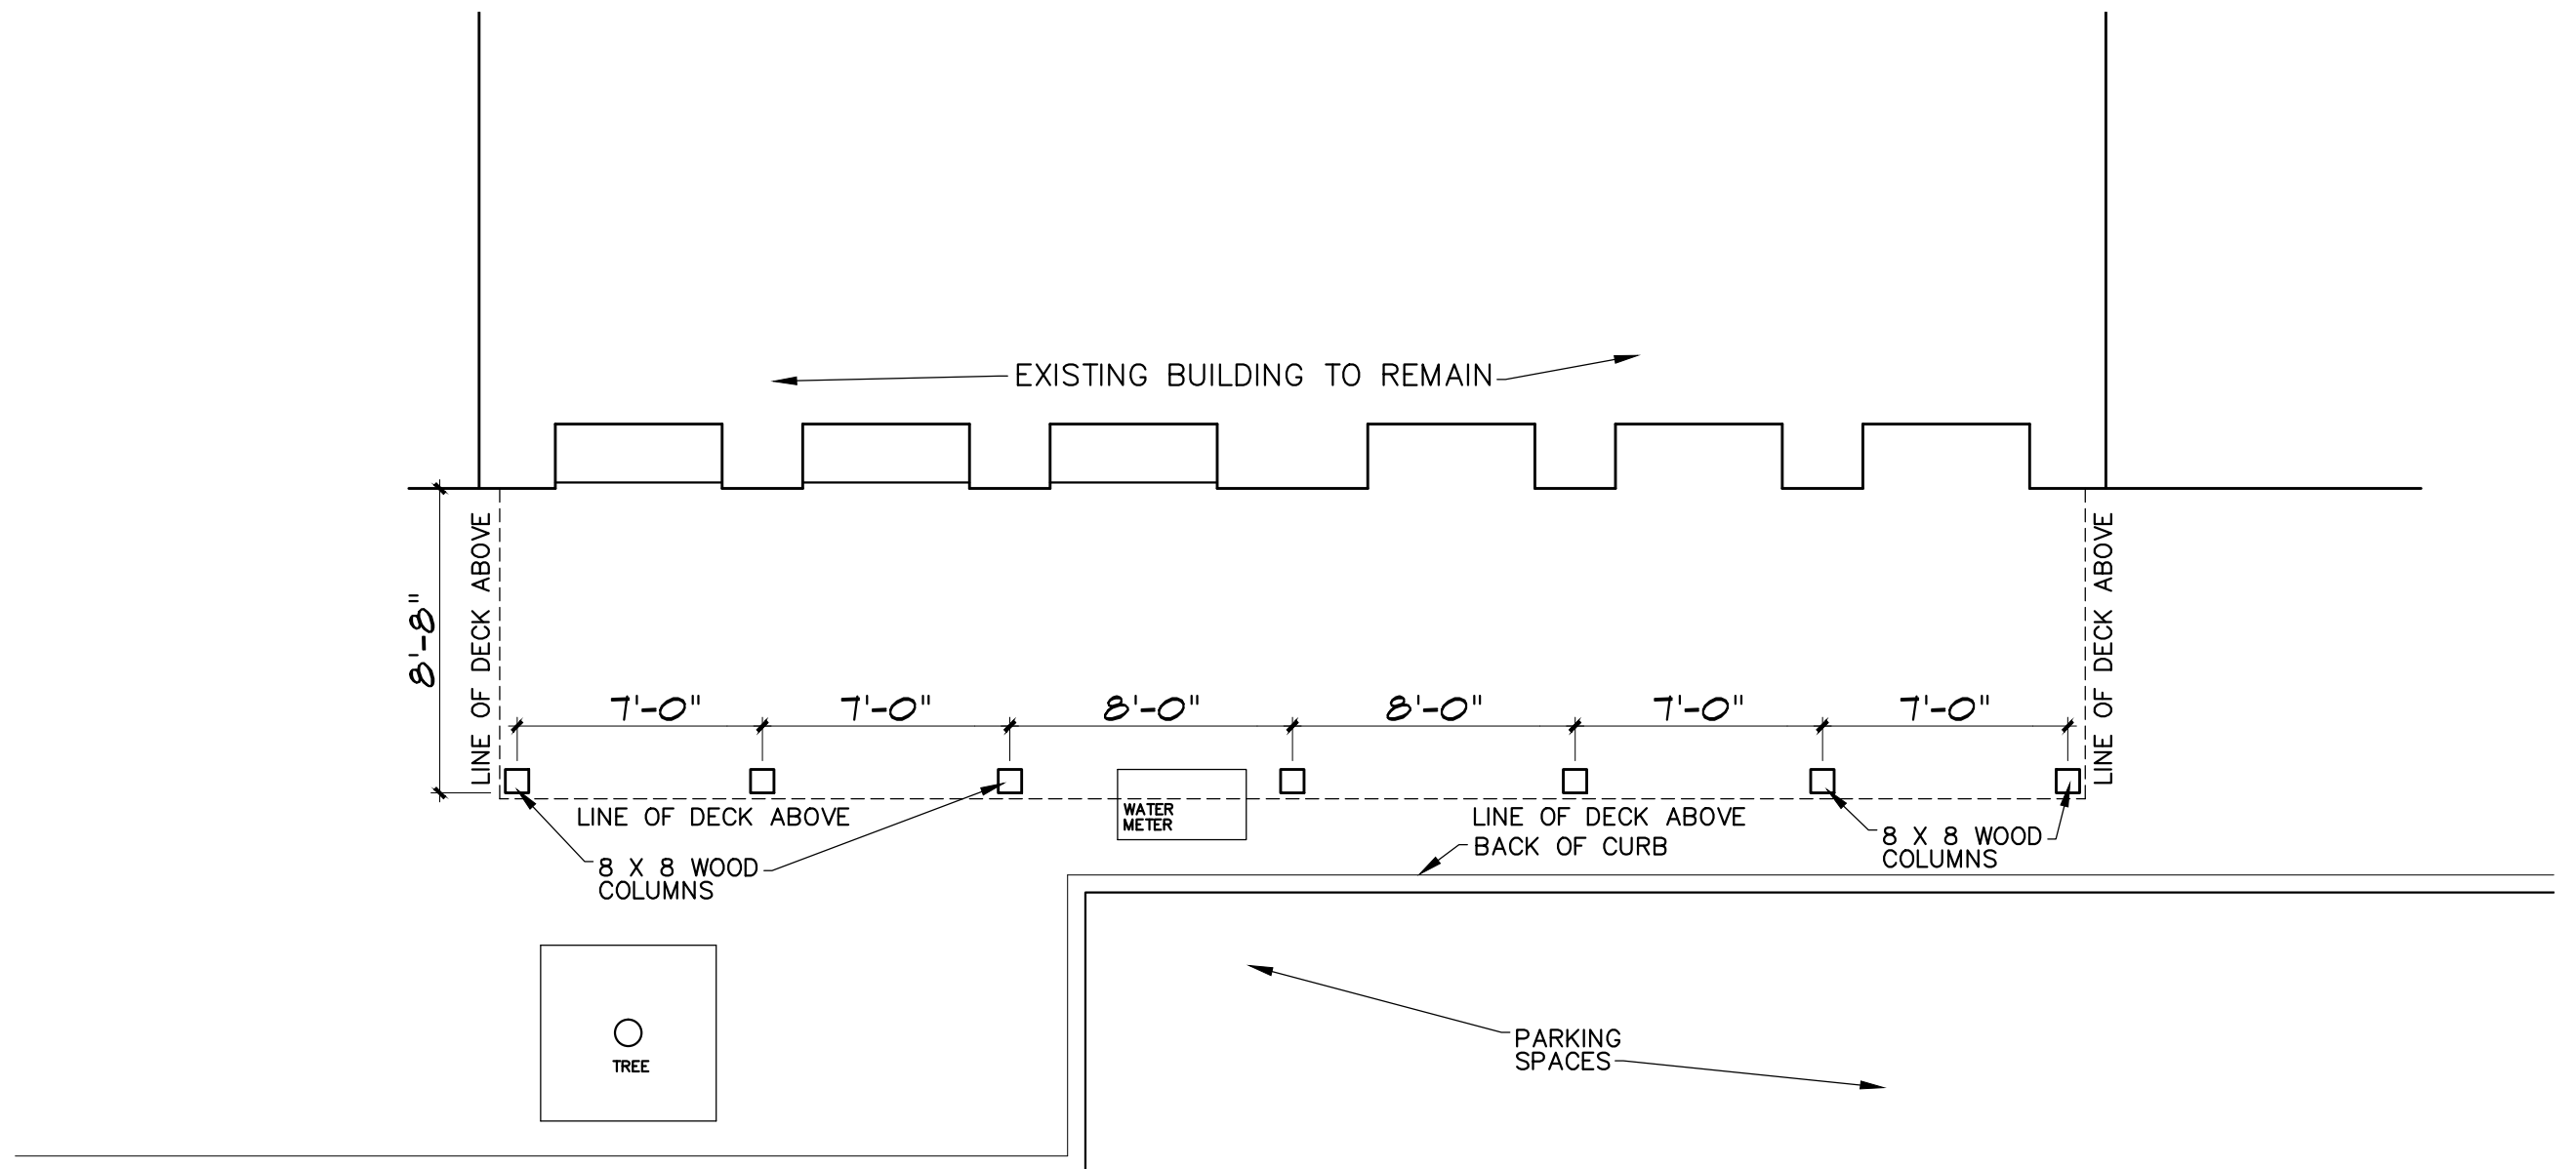

CANOPY PLAN- SIDEWALK LEVEL

1/8" = 1'-0"

MARK REYNOLDS AND ASSOCIATES

ARCHITECTURE

PLANNING

3408 RED RIVER
AUSTIN, TEXAS 78705

E-MAIL reynoldsetexas.net
TELEPHONE 512-477-9726
FAX 512-477-9756


PROJECT NO. 1736

PROPOSED CANOPY

303 EAST SIXTH STREET
AUSTIN, TEXAS

PRELIMINARY

NOT FOR REGULATORY APPROVAL, PERMITTING, OR CONSTRUCTION
11/17/17

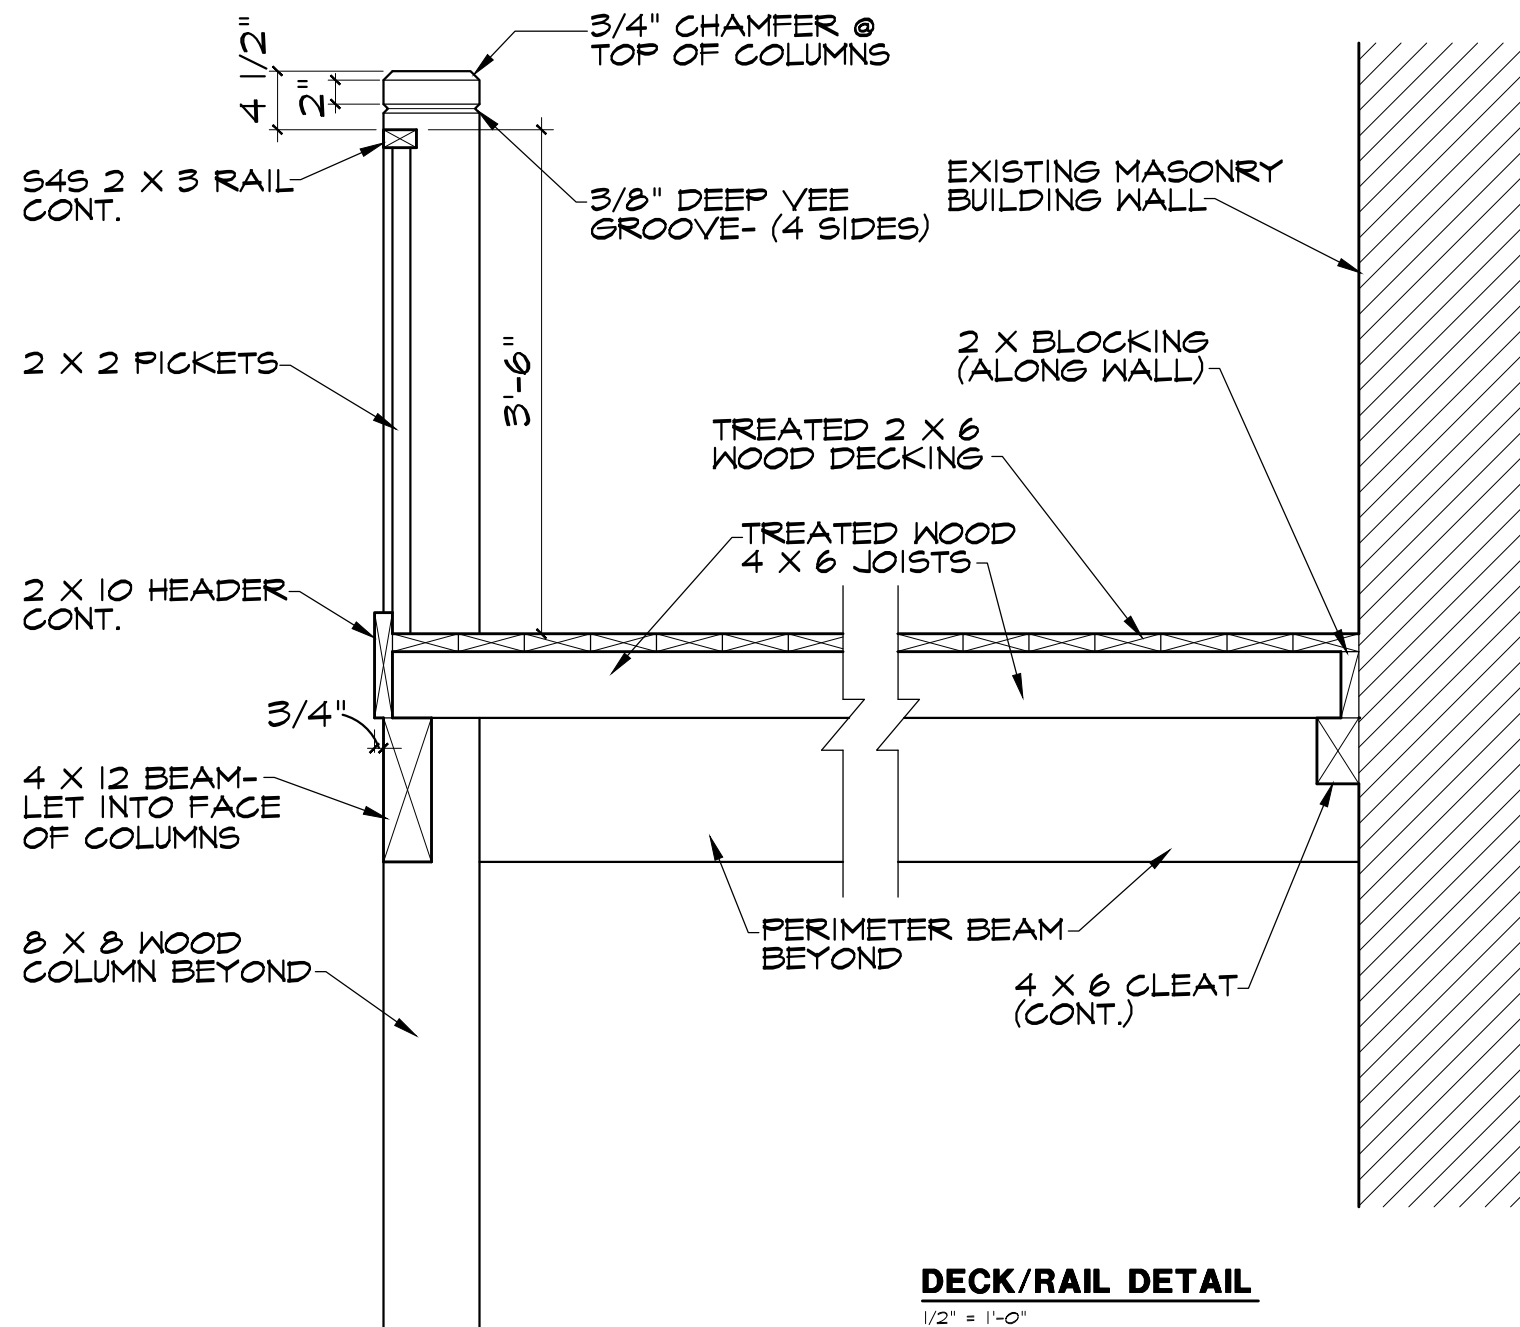

NOTE:
 RAILING, FASTENERS, ACCESSORIES, & APPURTENANCES SHALL BE CONSTRUCTED AND SECURED TO MEET CODE REQUIREMENTS- OPENINGS SHALL NOT ALLOW A 4" SPHERE TO PASS OR A 2" SPHERE @ BOTTOM- TOP RAIL SHALL BE 42" A.F.F. TYP. GUARD RAILING AT EXTERIOR SHALL BE OF TREATED 2 X 2 PICKETS
 INSTALL ALL RAILS SECURELY TO WITHSTAND 250# (MIN.) FORCE- PROVIDE SHOP DRAWINGS OF CONNECTORS, MATERIALS, & FINISHES
 STAIN & SEAL OR PAINT ALL WOOD MEMBERS

DECK/RAIL DETAIL

1/2" = 1'-0"

MARK REYNOLDS AND ASSOCIATES

ARCHITECTURE

PLANNING

3408 RED RIVER
AUSTIN, TEXAS 78705

E-MAIL reynolds@texas.net
 TELEPHONE 512-477-9726
 FAX 512-477-9756

PROJECT NO. 1736

PROPOSED CANOPY

303 EAST SIXTH STREET
AUSTIN, TEXAS

PRELIMINARY

NOT FOR REGULATORY APPROVAL, PERMITTING, OR CONSTRUCTION
11/17/17