

Permit/Case	Reference File Name	Description	Sub Type / Work Type	Project Name	Status	Related Folder
24	2009-137750 BP	2009-137750 BP New 878 S.F. Swimming Pool and 165 S.F. of concrete pool equipment pad (no decking as part of this permit). Requires an Enclosure Device for all Single-Family residences. The fence must be at least ...	R- 329 Res Structures Other Than Bldg / New	1855 WESTLAKE DR	Final	Yes
25	2009-137746 PR	2009-137746 PR New 878 S.F. Swimming Pool and 165 S.F. of concrete pool equipment pad (no decking as part of this permit). Requires an Enclosure Device for all Single-Family residences. The fence must be at least ...	R- 329 Res Structures Other Than Bldg / New	1855 WESTLAKE DR	Approved	Yes
26	2009-120695 PP	2009-120695 PP New 2 story SF res w/ att. 3 car garage, attached storage (in garage), attached breezeway (from residence to garage), 1st floor rear cov'd porch, rear 1st floor cov'd terrace over pool, 2nd floor bal ...	R- 101 Single Family Houses / New	1855 WESTLAKE DR	Final	Yes
27	2009-120695 MP	2009-120695 MP New 2 story SF res w/ att. 3 car garage, attached storage (in garage), attached breezeway (from residence to garage), 1st floor rear cov'd porch, rear 1st floor cov'd terrace over pool, 2nd floor bal ...	R- 101 Single Family Houses / New	1855 WESTLAKE DR	Final	Yes
28	2009-120695 EP	2009-120695 EP New 2 story SF res w/ att. 3 car garage, attached storage (in garage), attached breezeway (from residence to garage), 1st floor rear cov'd porch, rear 1st floor cov'd terrace over pool, 2nd floor bal ...	R- 101 Single Family Houses / New	1855 WESTLAKE DR	Final	Yes
29	2009-120695 DS	2009-120695 DS 03/30/11 Sidewalk fee paid in lieu of construction. Memo and receipt attached to PR 2009-115889. Construct new sidewalk and driveway approach. See attached variance & pics for Type III approach.**n ...	Res. Driveway / New	1855 WESTLAKE DR	Final	Yes
30	2009-120695 BP	2009-120695 BP New 2 story SF res w/ att. 3 car garage, attached storage (in garage), attached breezeway (from residence to garage), 1st floor rear cov'd porch, rear 1st floor cov'd terrace over pool, 2nd floor bal ...	R- 101 Single Family Houses / New	1855 WESTLAKE DR	Final	Yes

Permit/Case	Reference File Name	Description	Sub Type / Work Type	Project Name	Status	Related Folder
31	2009-115889 PR	2009-115889 PR New 2 story SF res w/ att. 3 car garage, attached storage (in garage), attached breezeway (from residence to garage), 1st floor rear cov'd porch, rear 1st floor cov'd terrace over pool, 2nd floor bal ...	R- 101 Single Family Houses / New	1855 WESTLAKE DR	Approved	Yes
32	2009-098865 EP	2009-098865 EP The Construction of a 2-slip 2 Stry boat dock 30' x 22'. A portion of the existing cut in shoreline will be filled in, stabilized and revegetated prior to the construction of the dock.	R- 437 Residential Boat Dock / New	1855 WESTLAKE DR	VOID	Yes
33	2009-098865 BP	2009-098865 BP The Construction of a 2-slip 2 Stry boat dock 30' x 22'. A portion of the existing cut in shoreline will be filled in, stabilized and revegetated prior to the construction of the dock.	R- 437 Residential Boat Dock / New	1855 WESTLAKE DR	VOID	Yes
34	2009-078064 EV	SP-2008-0435DS	Site Plan /	Christopher Boat Dock	Pending	Yes
35	2009-046173 BP	2009-046173 BP Demolish a 400 square foot detached garage/workshop structure. **refer to pmt # 2010-056373**	R- 649 Demolition All Other Bldgs Res / Demolition	1855 WESTLAKE DR	VOID	Yes
36	2009-046172 BP	2009-046172 BP Demolish a circa 1968, 2 story, 2,514 square foot single family residence **refer to pmt # 2010-056372**	R- 645 Demolition One Family Homes / Demolition	1855 WESTLAKE DR	VOID	Yes
37	2009-045091 PR	2009-045091 PR Demolish a circa 1968, 2 story, 2,514 square foot single family residence AND demolish a 400 square foot detached garage.	R- 645 Demolition One Family Homes / Demolition	1855 WESTLAKE DR	Approved	Yes
38	2009-034023 DA	C8I-2009-0100	Land Status Determination /	1855 WESTLAKE DR	Accepted	No
39	2008-069368 SP	SP-2008-0435DS The applicant is proposing to construct a boat dock with associated improvements. **2nd submittal**	Site Plan Administrative Small Project / Boat Docks/Shoreline Modification	Christopher Boat Dock	Approved and Released	Yes

002/20

Permit/Case	Reference File Name	Description	Sub Type / Work Type	Project Name	Status	Related Folder	
40	2008-050660 SP	SP-2008-0323DS	The applicant is proposing to construct a boat dock with associated improvements.	Site Plan Administrative Small Project / Boat Docks/Shoreline Modification	Christopher Boat Dock	Expired	No

[previous](#) [1](#) [2](#) [3](#) [next](#) Page 2 / 3 - Total 41 rows returned.

[Back](#)

[PAY ONLINE](#) [CALENDAR](#) [MEDIA CENTER](#) [FAQ](#) [CONTACT US](#) [SITE MAP](#) [LEGAL NOTICES](#) [PRIVACY POLICY](#)

002/21
000135



★ Site plan showing access to upper level & existing cond. float dock

30' x 40'

Open deck on second level

Landing Existing Handrail poor condition

Existing handrail poor condition

—BARLING DESIGN AND
LAYOUT TO BE SPECIFIED
BY OWNER

—25 WATT NAVIGATION LIGHT

Road to second level

Series - 1st level

Landing on shoreline

second level from diff
and to

02 SIDE ELEVATION
SCALE: 1/4" = 1'-0"

01 2ND FL PLAN VIEW
SCALE: 1/8" = 1'-0"

APPROVAL STAMP

**STONE CAD
DESIGNS**

TEL: 512.787.7455
FAX: 866.268.1810

www.stonocaddeskins.com

KYLE, TX 78840

WHAT'S UP...DOCK

P.O. BOX 1430

REF: 512-940-0185

0622'440'215::731

COVE BOAT DOCK
AUSTIN, TEXAS

HIDDEN COVE BOAT DOCK

[illegible]

DEVELOPPEMENT PERMANENT D

NO COPYRIGHT
 ITOMI CAN DESIGN RESERVE THE COPYRIGHT AND
 OTHER LEGAL RIGHTS REGARDING THE USE OF THESE
 DOCUMENTS TO THE GREATEST EXTENT PERMITTED BY
 APPLICABLE LAW. THESE DOCUMENTS ARE PROVIDED WITHOUT WARRANTY


1774

PS201

002/22

Add a 15' x 20' screen porch to second level

02 SIDE ELEVATION
SCALE: 1/4" = 1'-0"

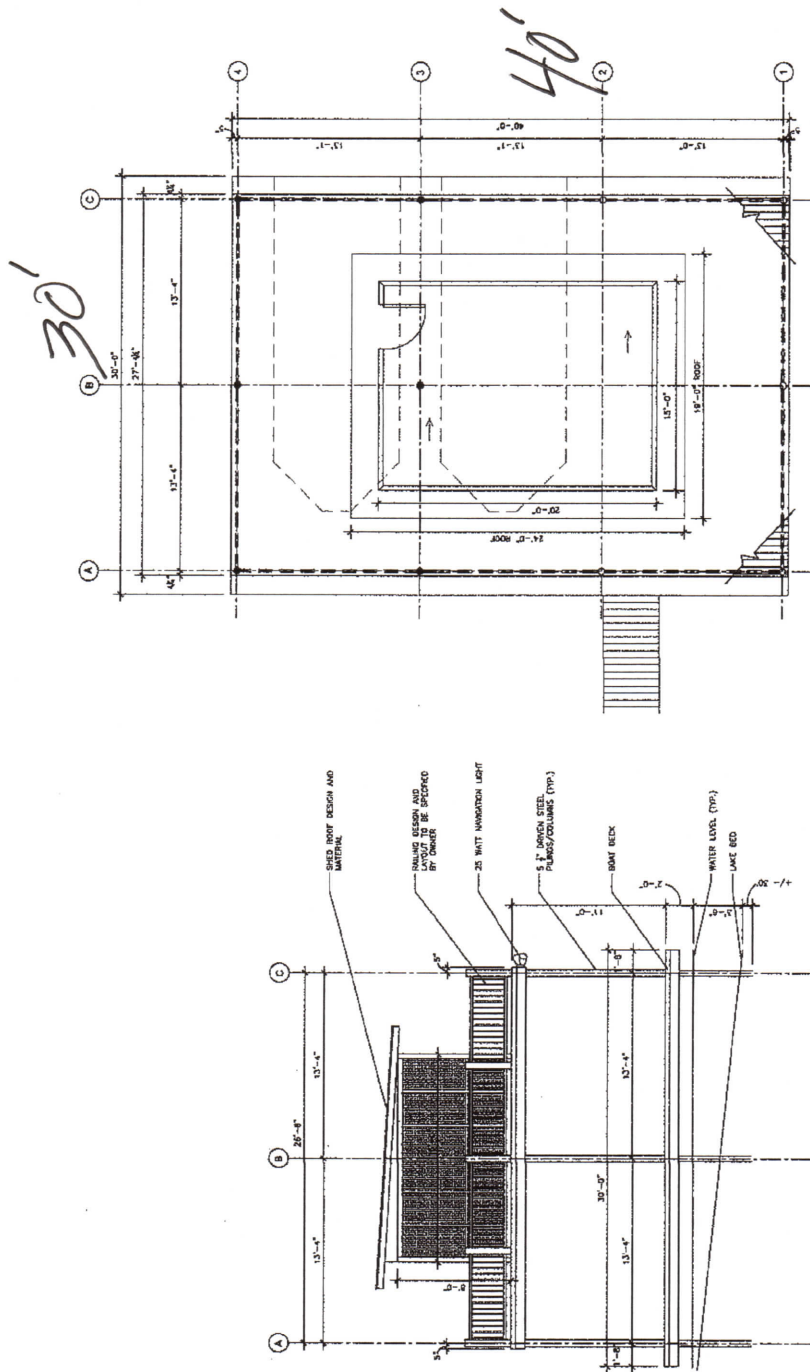

GOVERNMENT

[Department > Planning](#) > Interactive Development Review Permitting and Inspection

[Public Search](#)

[Issued Construction Permits](#)

[Web Help](#)

[DevelopmentATX.com Home](#)



1 Page 1 / 1 - Total 9 rows returned.

To view permit details, click on the Case/Permit Number

PERMIT INFORMATION

Permit/Case	Reference File Name	Description	Sub Type / Work Type	Project Name	Status	Related Folder
1	2014-120071 EP	replace damaged electric panel next to meter only to existing residence. EUD westlake	Residential / Repair	1 HIDDEN CV	Expired	No
2	2013-019104 EP	Replace handrail upper level. Add a 15'x20' screen porch to top of dock second level. Not changing foot print of dock	Residential / Remodel	1 HIDDEN CV	Final	Yes


Permit/Case	Reference File Name	Description	Sub Type / Work Type	Project Name	Status	Related Folder
3	2013-019027 BP	Replace handrail upper level. Add a 15'x20' screen porch to top of dock second level. Not changing foot print of dock	R- 437 Residential Boat Dock / Addition	1 HIDDEN CV	Final	Yes
4	2012-087701 DA	approved Exemption	Site Plan Determination/Exemption /	1 Hidden Cove Boat Dock	Agreed	No
5	2010-072410 EP	amanda created in error***new boat dock (establish existence of boat dock prior to comprehensive watershed ordinane)	R- 437 Residential Boat Dock / New	1 HIDDEN CV	VOID	No
6	2010-072413 EP	new boat dock (West Lake EUD)	Residential / New	1 HIDDEN CV	Final	Yes
7	2010-072410 BP	new boat dock (establish existence of boat dock prior to comprehensive watershed ordinane)(West Lake)	R- 437 Residential Boat Dock / New	1 HIDDEN CV	Final	Yes
8	2010-070268 DA	APPROVED EXEMPTION	Site Plan Determination/Exemption /	BOAT DOCK	Closed	No
9	1982-005606 BP	Boat Dock	C- 329 Com Structures Other Than Bldg / New	1 Hidden Cove H 00000	VOID	No

1 Page 1 / 1 - Total 9 rows returned.

Back

002/25
13120135

002/26
[13 24 35]

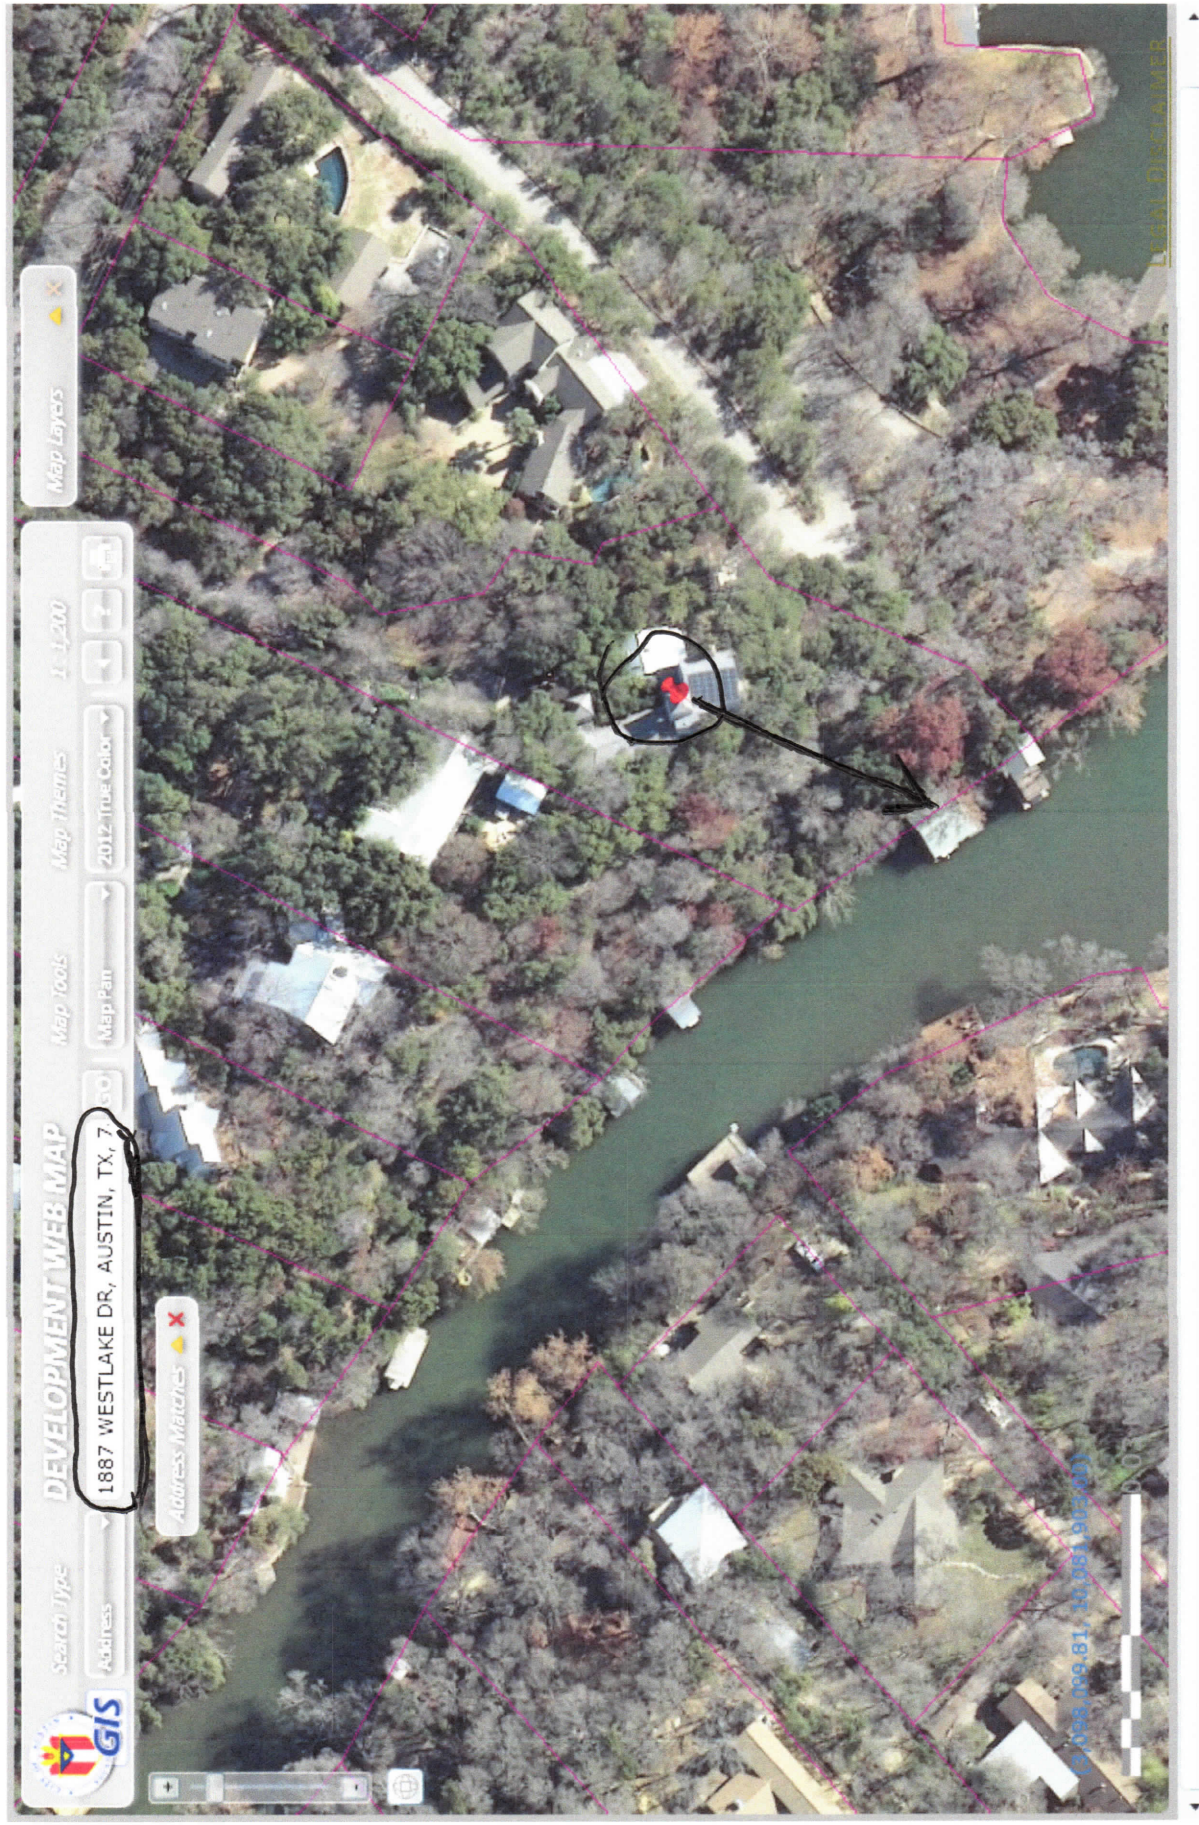

[Department](#) > [Planning](#) > Interactive Development Review Permitting and Inspection

[Public Search](#)

[Issued Construction Permits](#)

[Web Help](#)

[DevelopmentATX.com Home](#)



1 Page 1 / 1 - Total 15 rows returned.

To view permit details, click on the Case/Permit Number

PERMIT INFORMATION

	Permit/Case	Reference File Name	Description	Sub Type / Work Type	Project Name	Status	Related Folder
1	2017-024181 PP	2017-024181 PP	Install containment RP backflow prevention assembly. Install calibrated pressure relief valve to account for thermal expansion. Test RP assembly and perform CCT.	Residential / Auxiliary Water	1887 WESTLAKE DR	Final	No
2	2017-005704 AUXW	AUXW-2017-0007	Install and test RPZ at meter, allow for thermal expansion, perform CCT, label per DSD	Residential /	1887 WESTLAKE DRIVE	Approved	No
3	2011-032325 MP	2011-032325 MP	Changeout HVAC to existing resid only	Residential / Remodel	1887 WESTLAKE DR	Expired	No
4	2009-108938 BP	2009-108938 BP	New 2-slip boat dock (Repermit of 99-012710)	R- 437 Residential Boat Dock / New	1887 WESTLAKE DR	Final	No