



**01** E 17TH ST. ELEVATION: INITIAL CONCEPT  
3/16" = 1'-0"



**02** E 17TH ST. & SAN JACINTO BLVD.: INITIAL CONCEPT  
3/16" = 1'-0"

NORTH  
ARROW  
STUDIO

NORTHARROWSTUDIO.COM  
INFO@NORTHARROWSTUDIO.COM  
512.956.0644

SEAL

PROJECT

SCHOLZ  
BEER  
GARTEN

1607 SAN JACINTO BLVD.  
AUSTIN, TX 78701

REVISIONS

01 HLC REVISION 2017-11-21  
02 HLC REVISION 2017-12-05  
03 HLC REVISION 2018-01-03

SET ISSUED

TITLE OF SHEET

2017-12-05-  
INITIAL  
CONCEPT

NUMBER OF SHEET


2.0

CAUTION

DO NOT SCALE DRAWINGS

THESE DRAWINGS ARE THE  
PROPERTY OF THE  
DESIGNER & MAY ONLY BE  
USED IN CONJUNCTION  
WITH THIS PROJECT



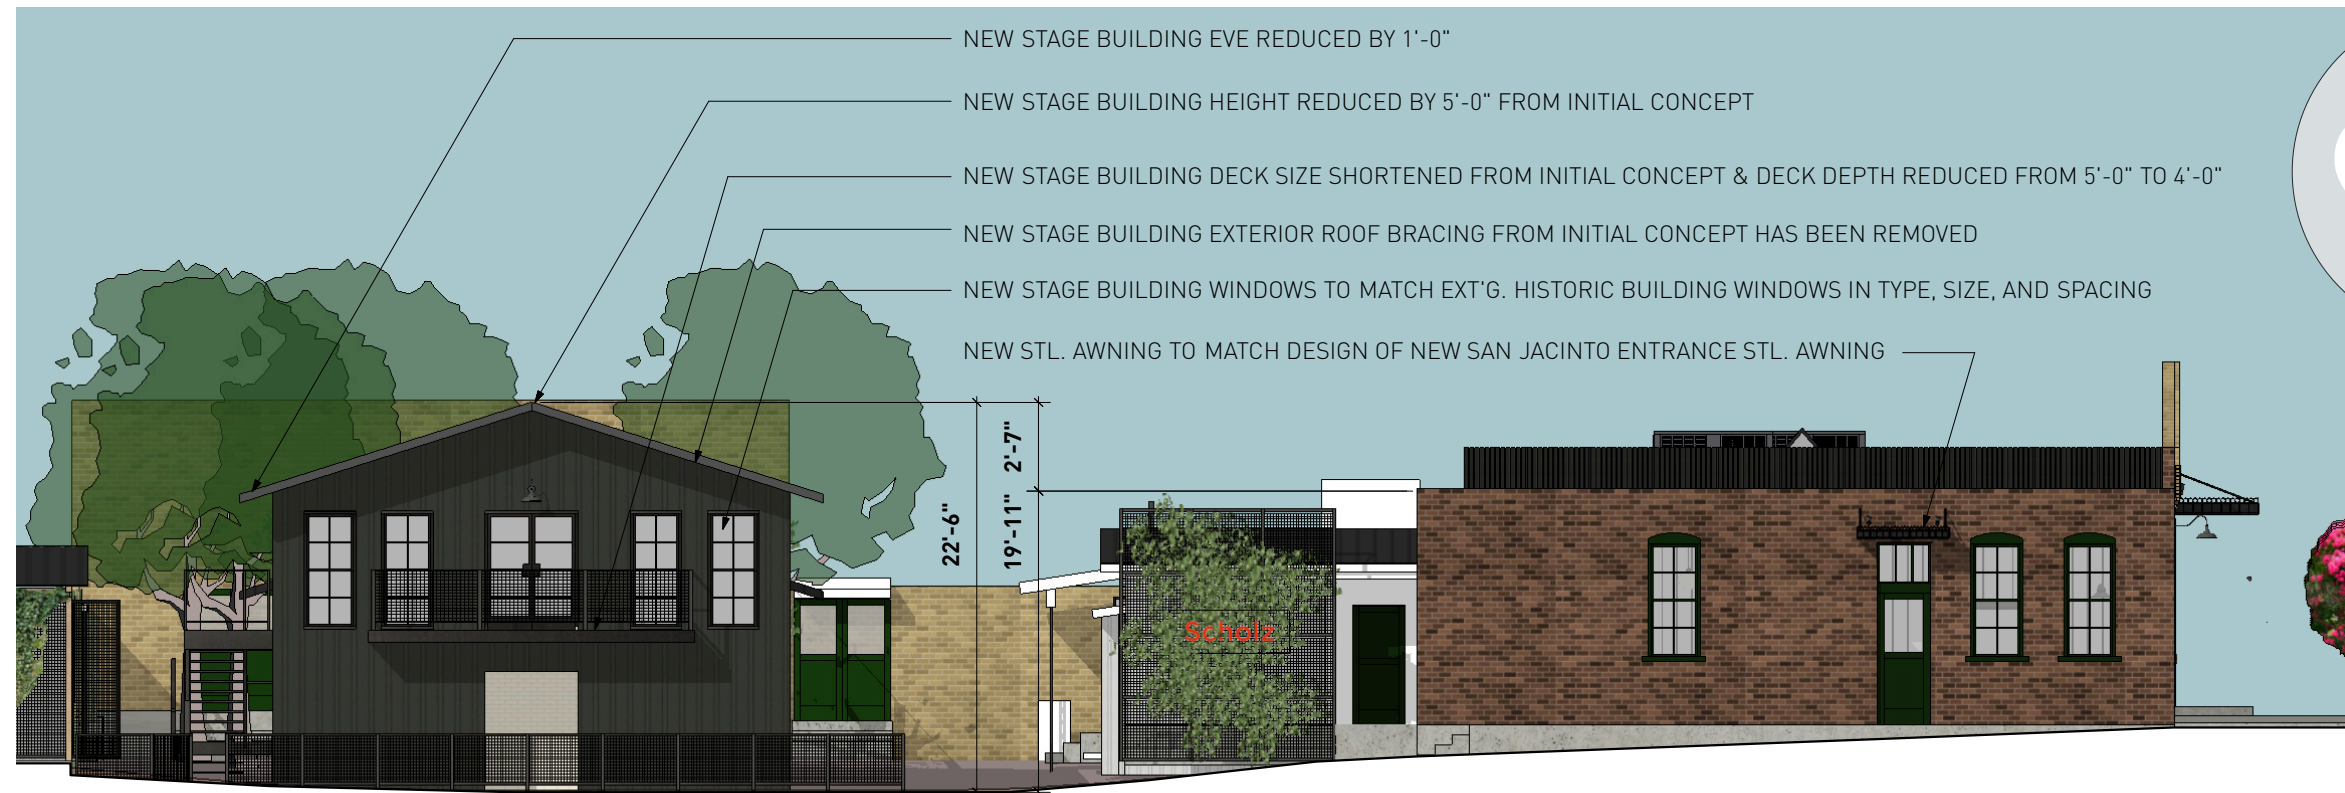

**01 E 17TH ST. ELEVATION: PRIMARY PROPOSED DESIGN**  
3/16" = 1'-0"



**02 E 17TH ST. & SAN JACINTO BLVD.: PRIMARY PROPOSED DESIGN**  
3/16" = 1'-0"

NORTH  
ARROW  
STUDIO

NORTHARROWSTUDIO.COM  
INFO@NORTHARROWSTUDIO.COM  
512.956.0644

SEAL

PROJECT

**SCHOLZ  
BEER  
GARTEN**

1607 SAN JACINTO BLVD.  
AUSTIN, TX 78701

REVISIONS

01	HLC REVISION	2017-11-21
02	HLC REVISION	2017-12-05
03	HLC REVISION	2018-01-03

SET ISSUED

TITLE OF SHEET

**PRIMARY  
PROPOSED  
DESIGN**

NUMBER OF SHEET


**2.1**

**CAUTION**

DO NOT SCALE DRAWINGS

THESE DRAWINGS ARE THE  
PROPERTY OF THE  
DESIGNER & MAY ONLY BE  
USED IN CONJUNCTION  
WITH THIS PROJECT



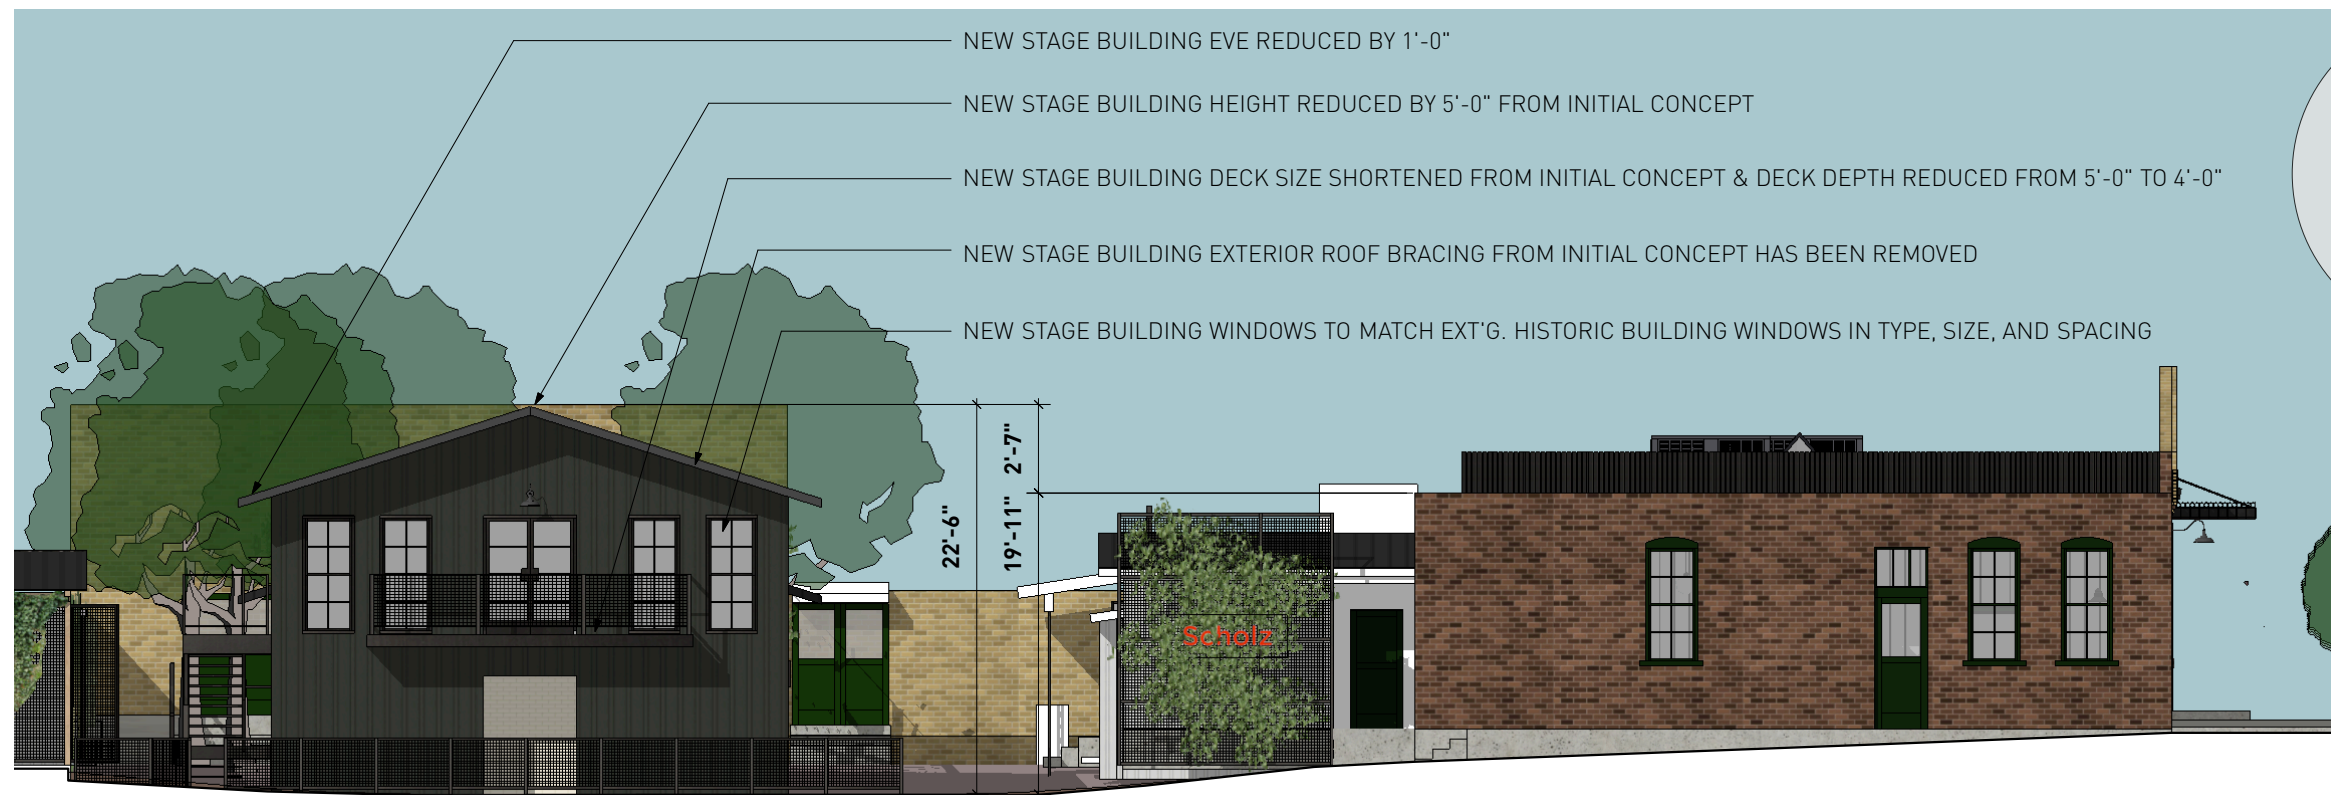

**01 E 17TH ST. ELEVATION: SECONDARY PROPOSED DESIGN**  
3/16" = 1'-0"



**02 E 17TH ST. & SAN JACINTO BLVD.: SECONDARY PROPOSED DESIGN**  
3/16" = 1'-0"

**NORTH  
ARROW  
STUDIO**

NORTHARROWSTUDIO.COM  
INFO@NORTHARROWSTUDIO.COM  
512.956.0644

SEAL

PROJECT

**SCHOLZ  
BEER  
GARTEN**

1607 SAN JACINTO BLVD.  
AUSTIN, TX 78701

REVISIONS

01 HLC REVISION 2017-11-21  
02 HLC REVISION 2017-12-05  
03 HLC REVISION 2018-01-03

SET ISSUED

TITLE OF SHEET

**SECONDARY  
PROPOSED  
DESIGN**

NUMBER OF SHEET


**2.2**

**CAUTION**

DO NOT SCALE DRAWINGS

THESE DRAWINGS ARE THE  
PROPERTY OF THE  
DESIGNER & MAY ONLY BE  
USED IN CONJUNCTION  
WITH THIS PROJECT



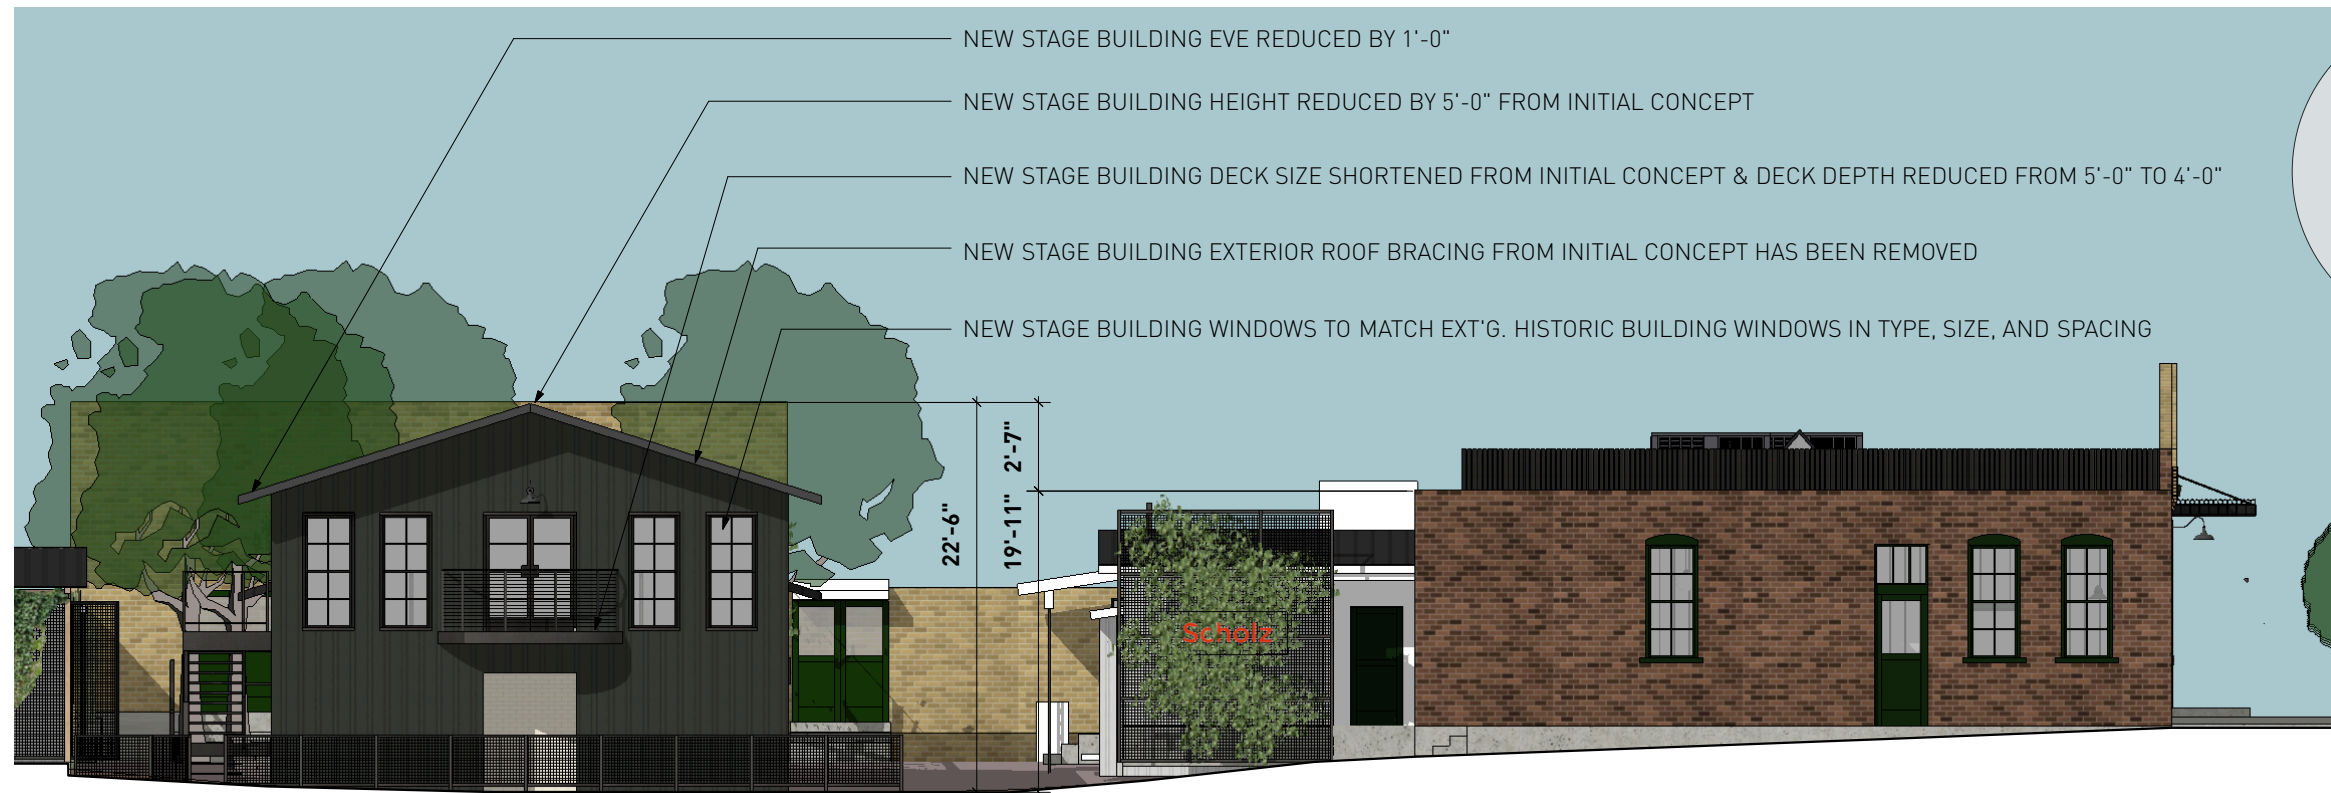

**01 E 17TH ST. ELEVATION: TERTIARY PROPOSED DESIGN**  
3/16" = 1'-0"



**02 E 17TH ST. & SAN JACINTO BLVD.: TERTIARY PROPOSED DESIGN**  
3/16" = 1'-0"

NORTH  
ARROW  
STUDIO

NORTHARROWSTUDIO.COM  
INFO@NORTHARROWSTUDIO.COM  
512.956.0644

SEAL

PROJECT

**SCHOLZ  
BEER  
GARTEN**

1607 SAN JACINTO BLVD.  
AUSTIN, TX 78701

REVISIONS

01 HLC REVISION 2017-11-21  
02 HLC REVISION 2017-12-05  
03 HLC REVISION 2018-01-03

SET ISSUED

TITLE OF SHEET

**TERTIARY  
PROPOSED  
DESIGN**

NUMBER OF SHEET

**2.3**

**CAUTION**

DO NOT SCALE DRAWINGS

THESE DRAWINGS ARE THE  
PROPERTY OF THE  
DESIGNER & MAY ONLY BE  
USED IN CONJUNCTION  
WITH THIS PROJECT