



1602 W. LYNN


PROPOSED FRONT ELEVATION



---

1602 W. LYNN


PROPOSED FRONT ELEVATION

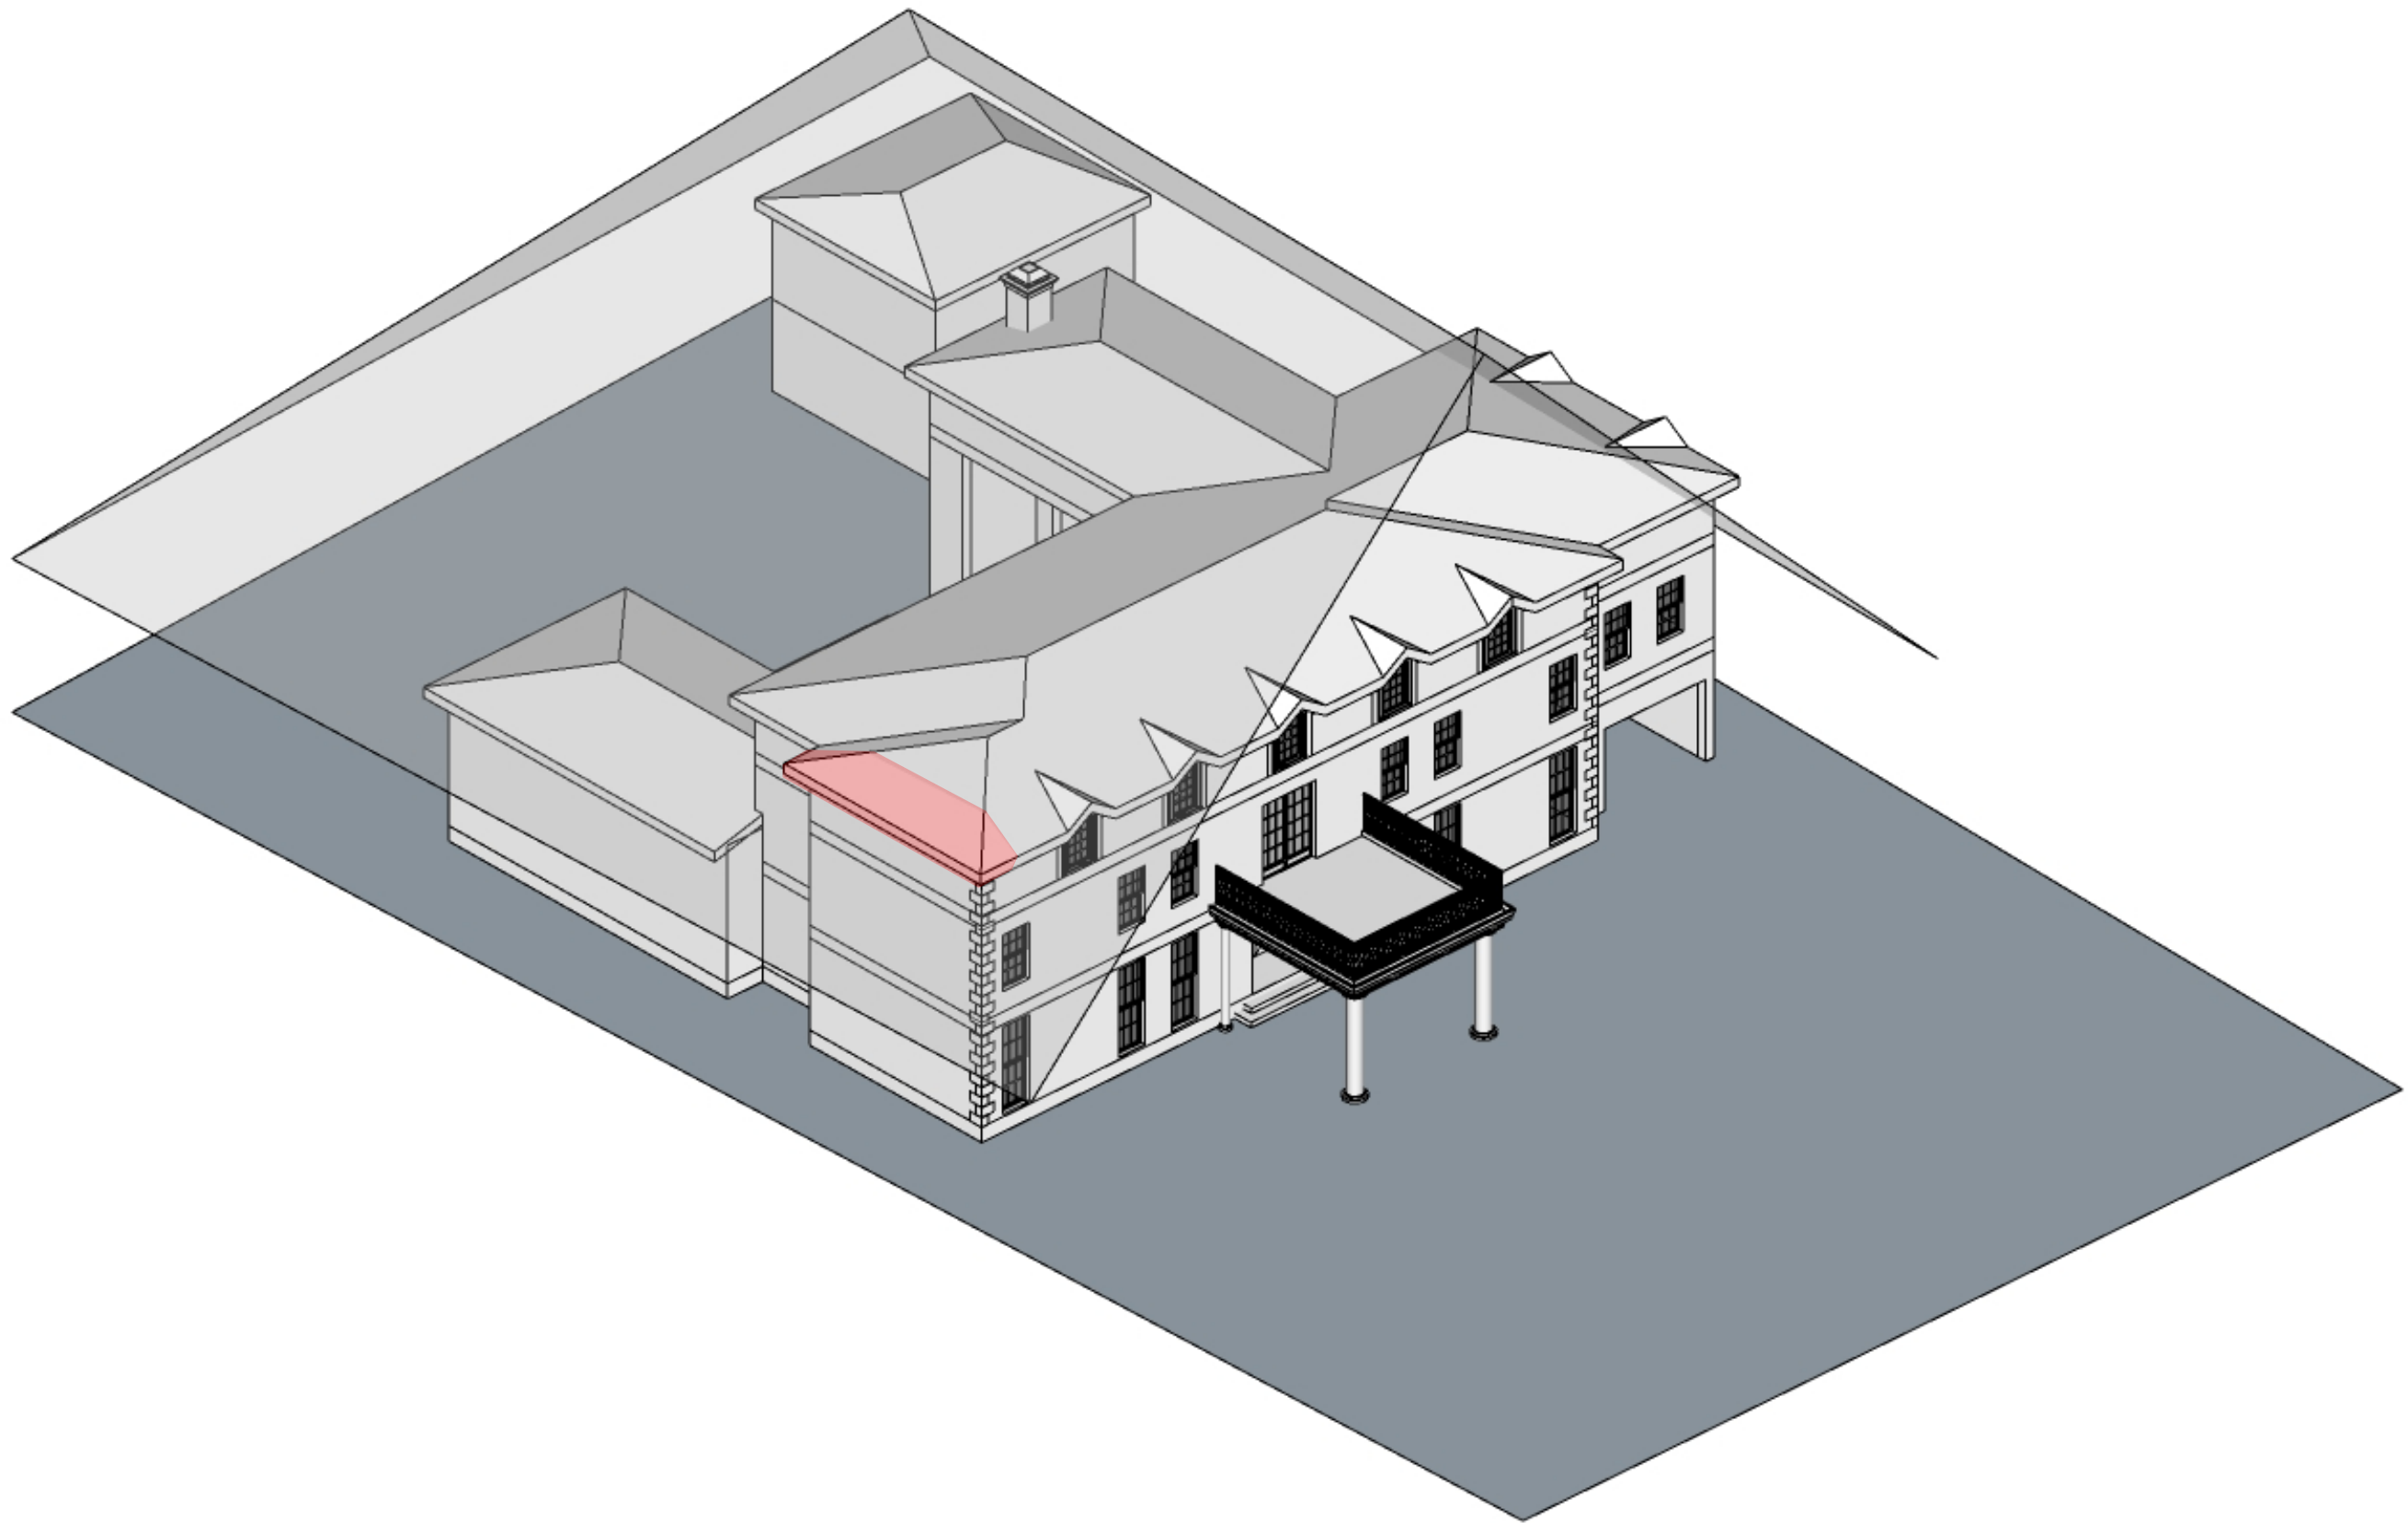

---

1602 W. LYNN

APPROXIMATE TENT SURVEY STUDY

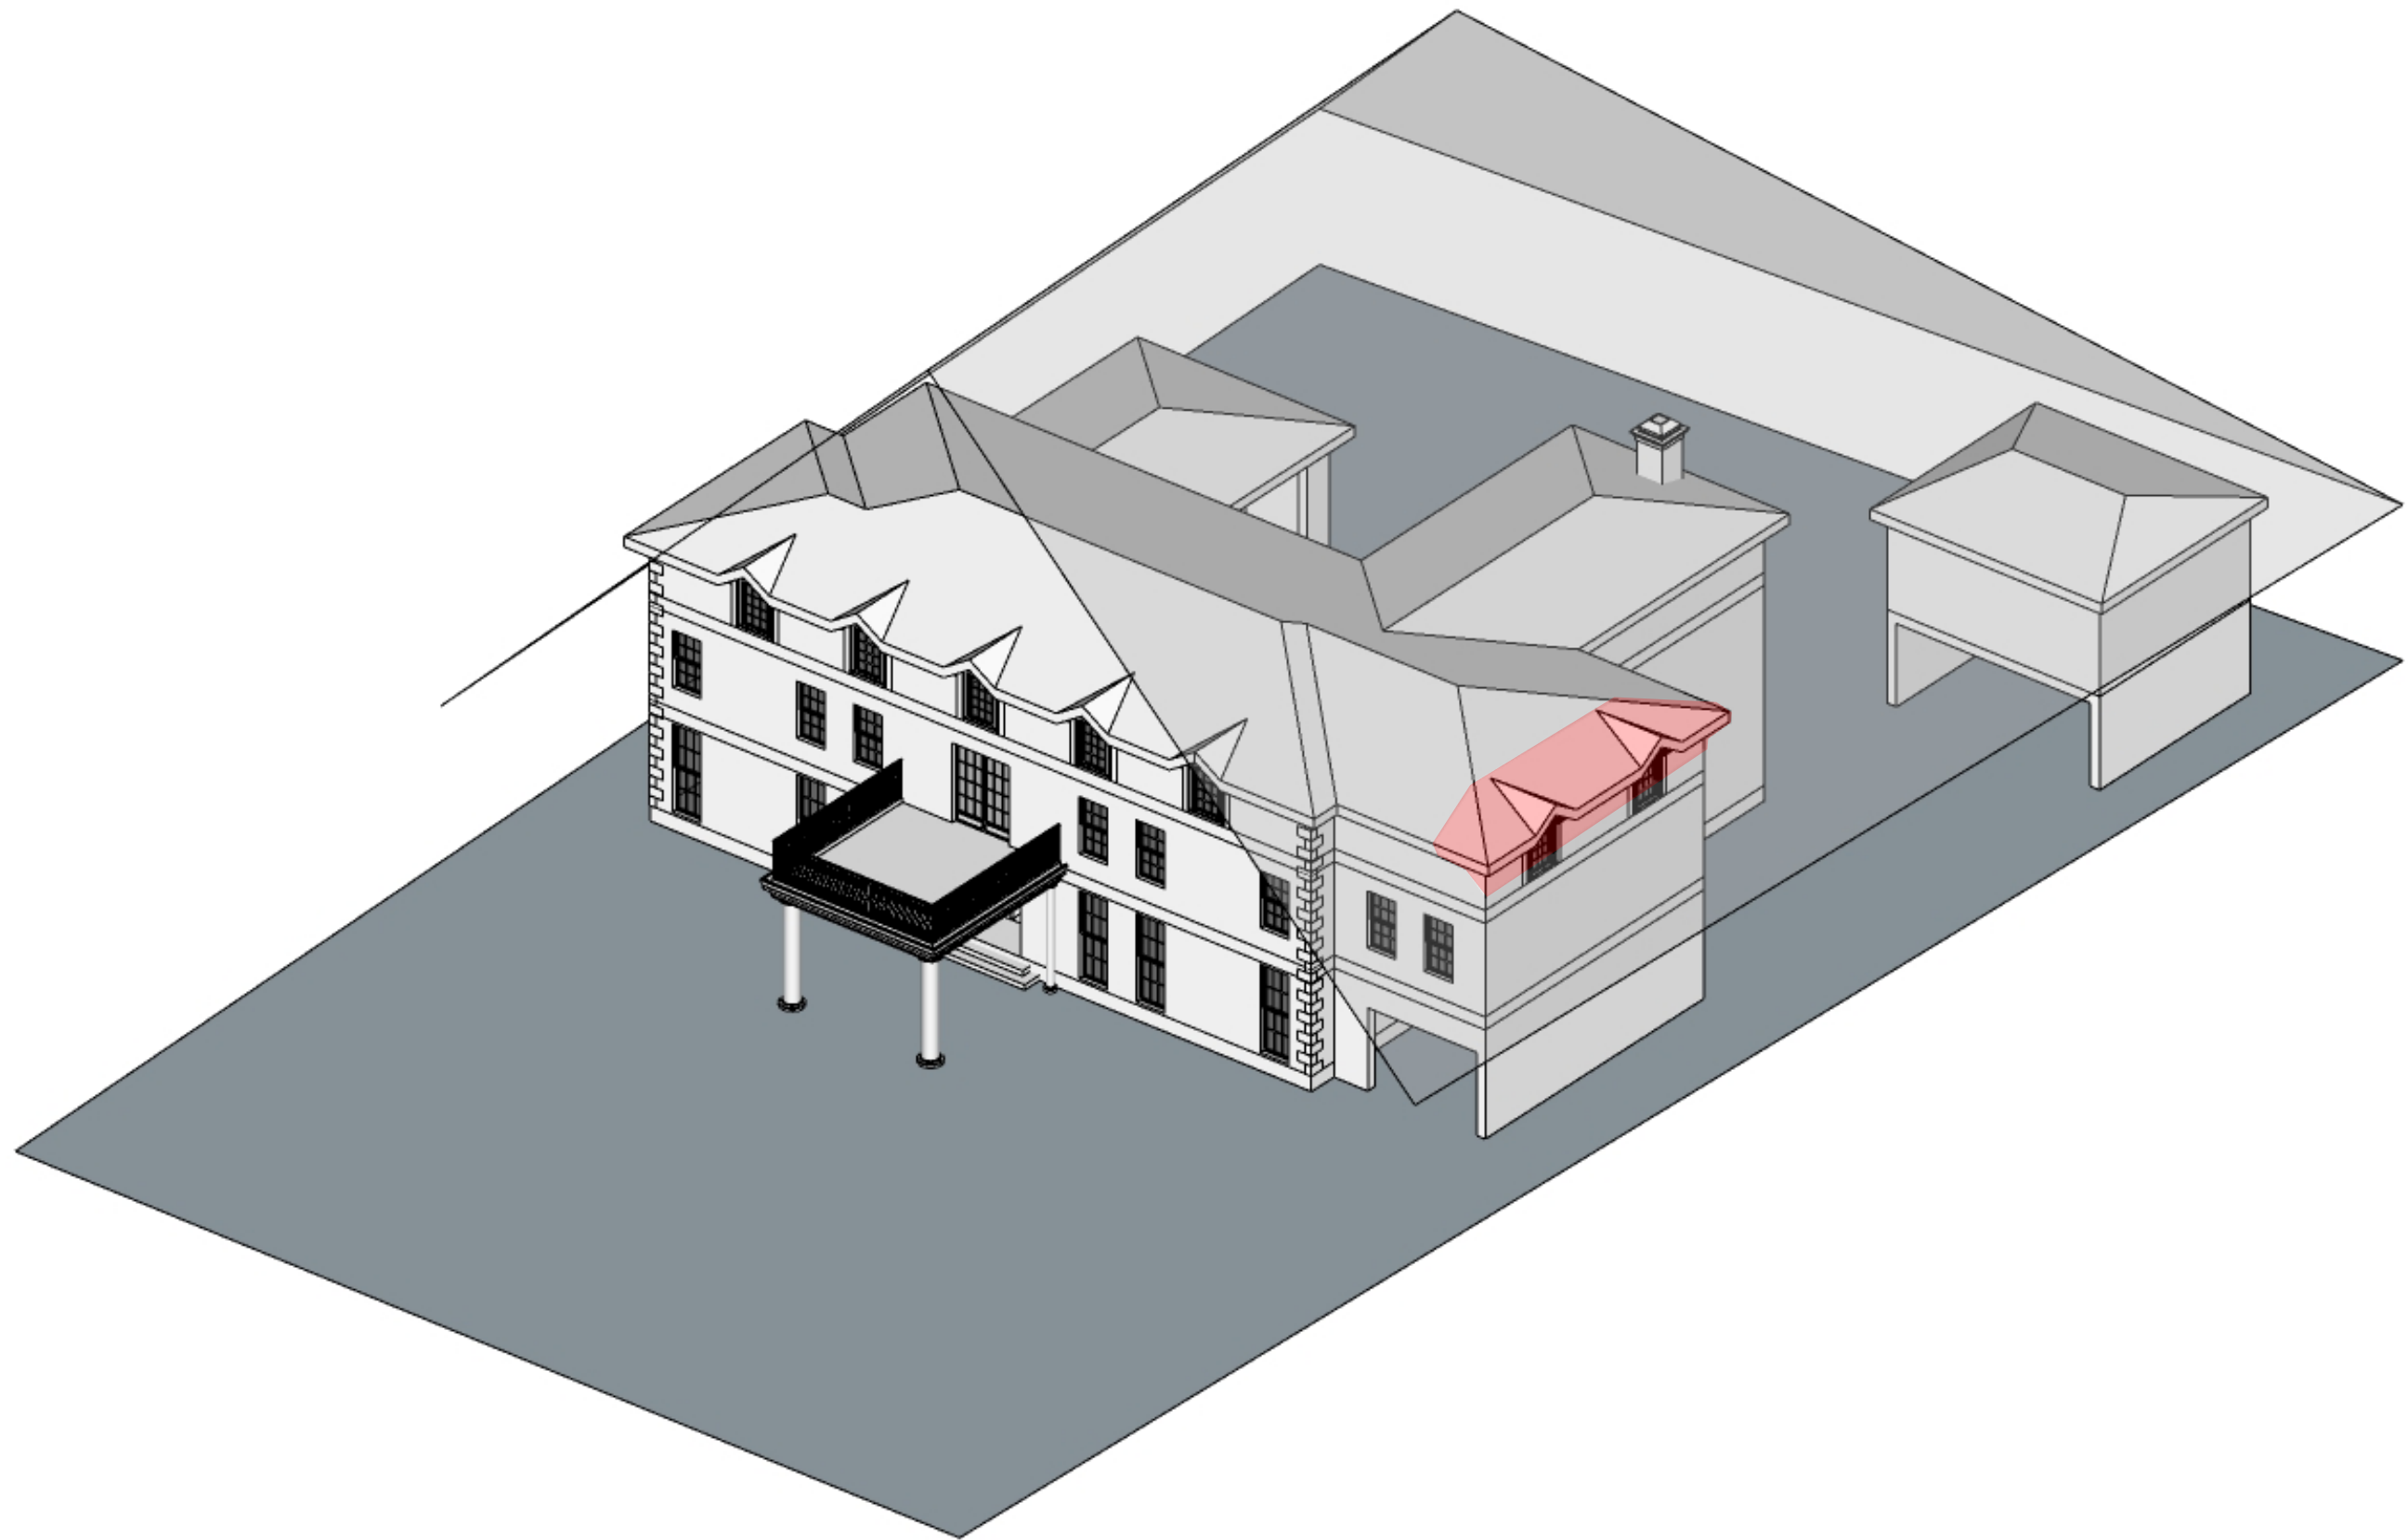

---

1602 W. LYNN

APPROXIMATE TENT SURVEY STUDY

---