


Agenda Item

# 54


Attachment No. 5  
Roadway  
Runoff Areas  
to be Treated

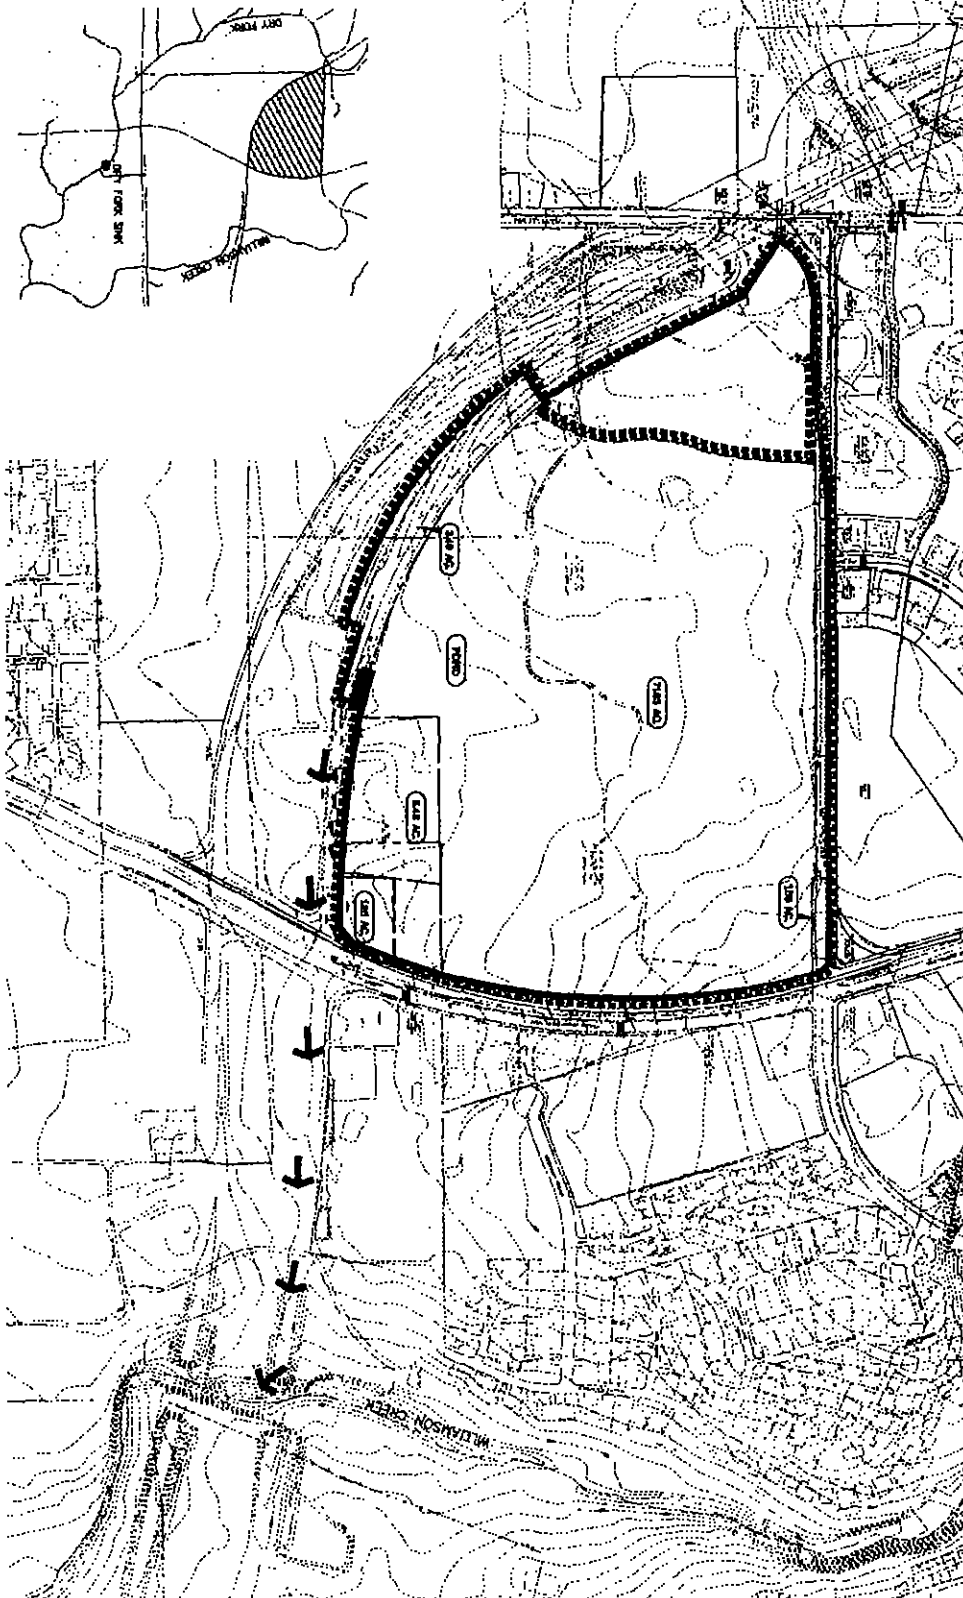

Treatment of Untreated Run-off  
from adjacent Roadways:  
3.48 acres - Mopac Interchange and  
1.59 acres - South Country Road

# LEGEND

- UNTREATED WATER TO BE TREATED
- WATER TO BE TREATED
- WATER DRAINING NORTH
- WATER DRAINING SOUTH
- EXISTING STORMSEWER PER TxDOT STATE PROJECT NO. C313B-01-002

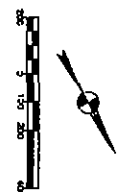

EXH

PROJECT NO. 01-002  
DATE: 01/01/01  
DRAWN BY: JRM  
REVIEWED BY: DRS  
APPROVED BY: JRM  
PROJECT NO. 01-002

SOUTHWEST MARKETPLACE  
MOPAC • WILLIAM CANNON DRIVE  
CARDINAL PARAGON

DRAINAGE EXHIBIT

Bury Partners  
Consulting Engineers and Surveyors  
10000 West 10th Street, Suite 100  
Westminster, CO 80040