

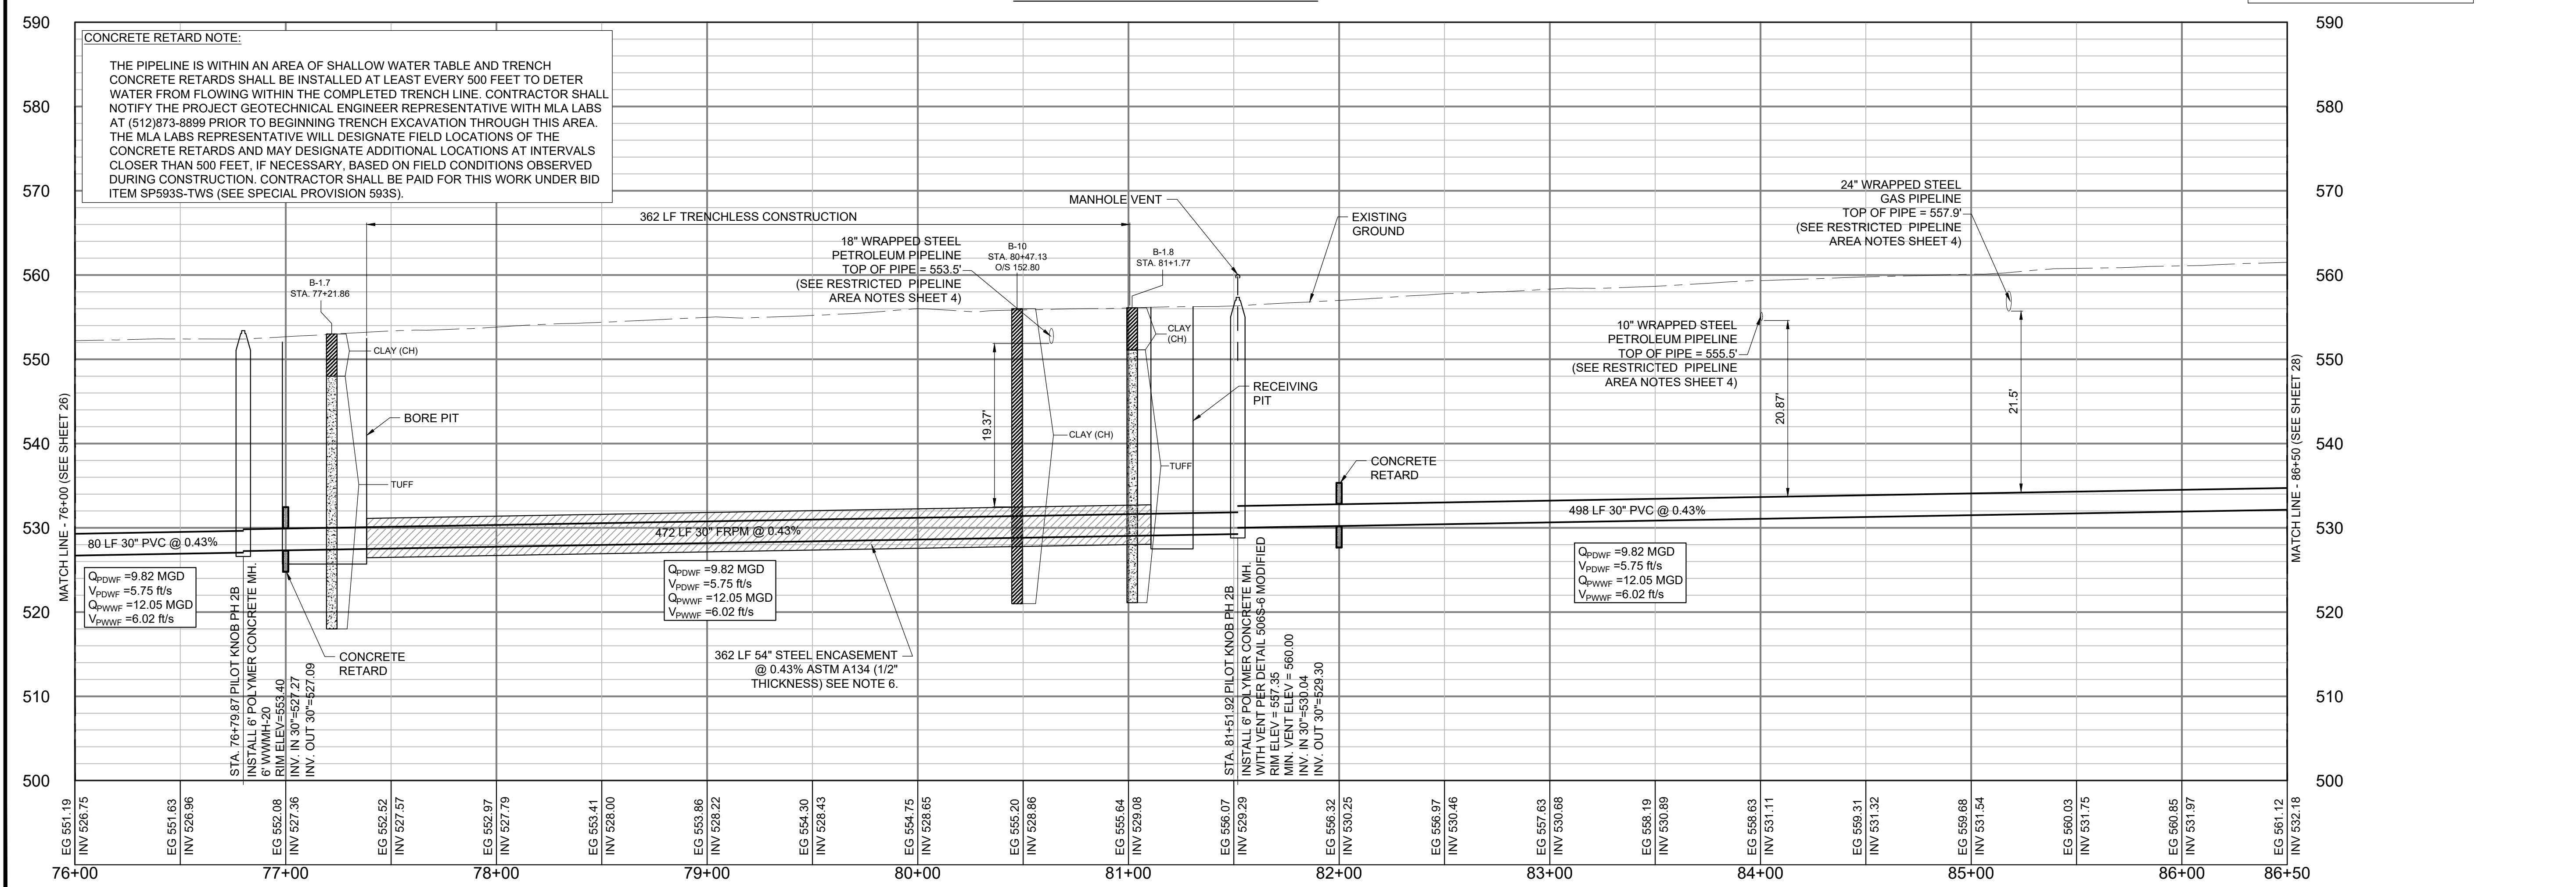
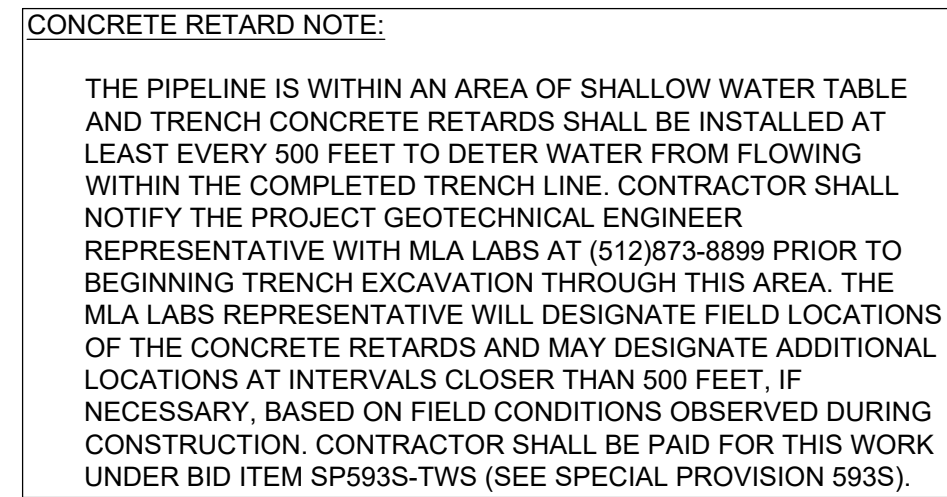


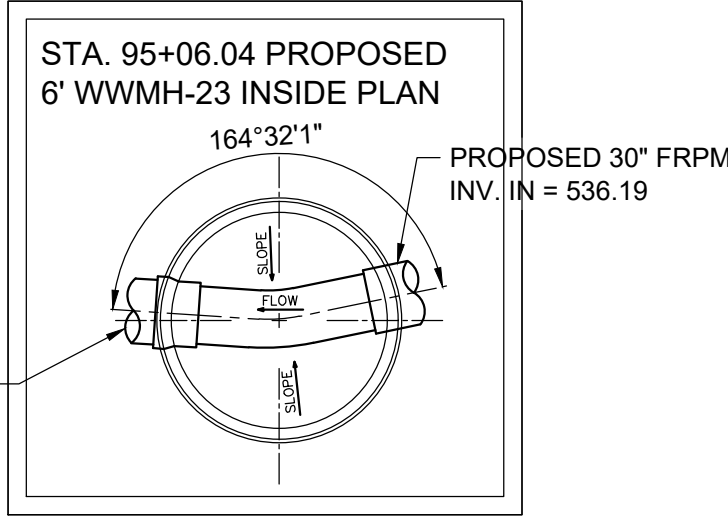

© LEO A DALY Company 2014

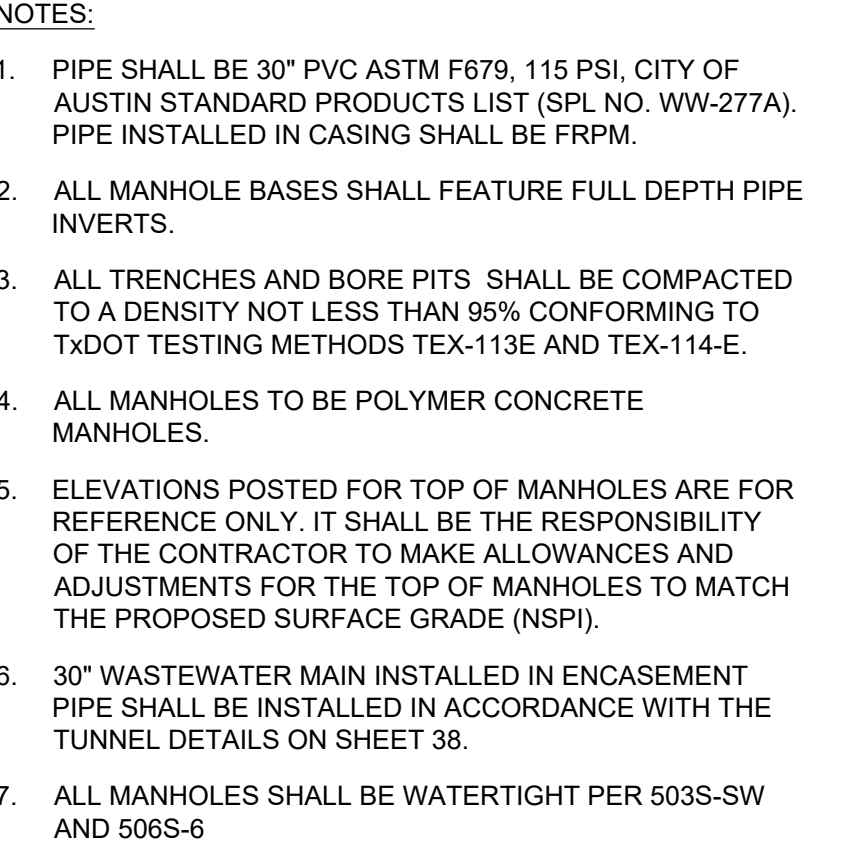




Brookfield Residential

[illegible]

FILE LOG	
ACTIVITY	BY
Manager	DED
Design	WCC
Draw	SEM
Check	TMM

INTERIM REVIEW ONLY
Not to be used for construction, bidding,
permit or regulatory approval purposes. This
document is released for the purpose of
interim review under the authority of:
DANIEL E. DOW
119652
Regional Director
08/31/2018

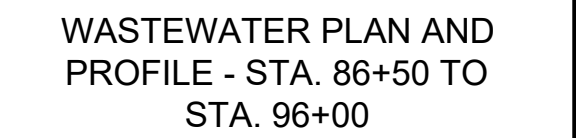

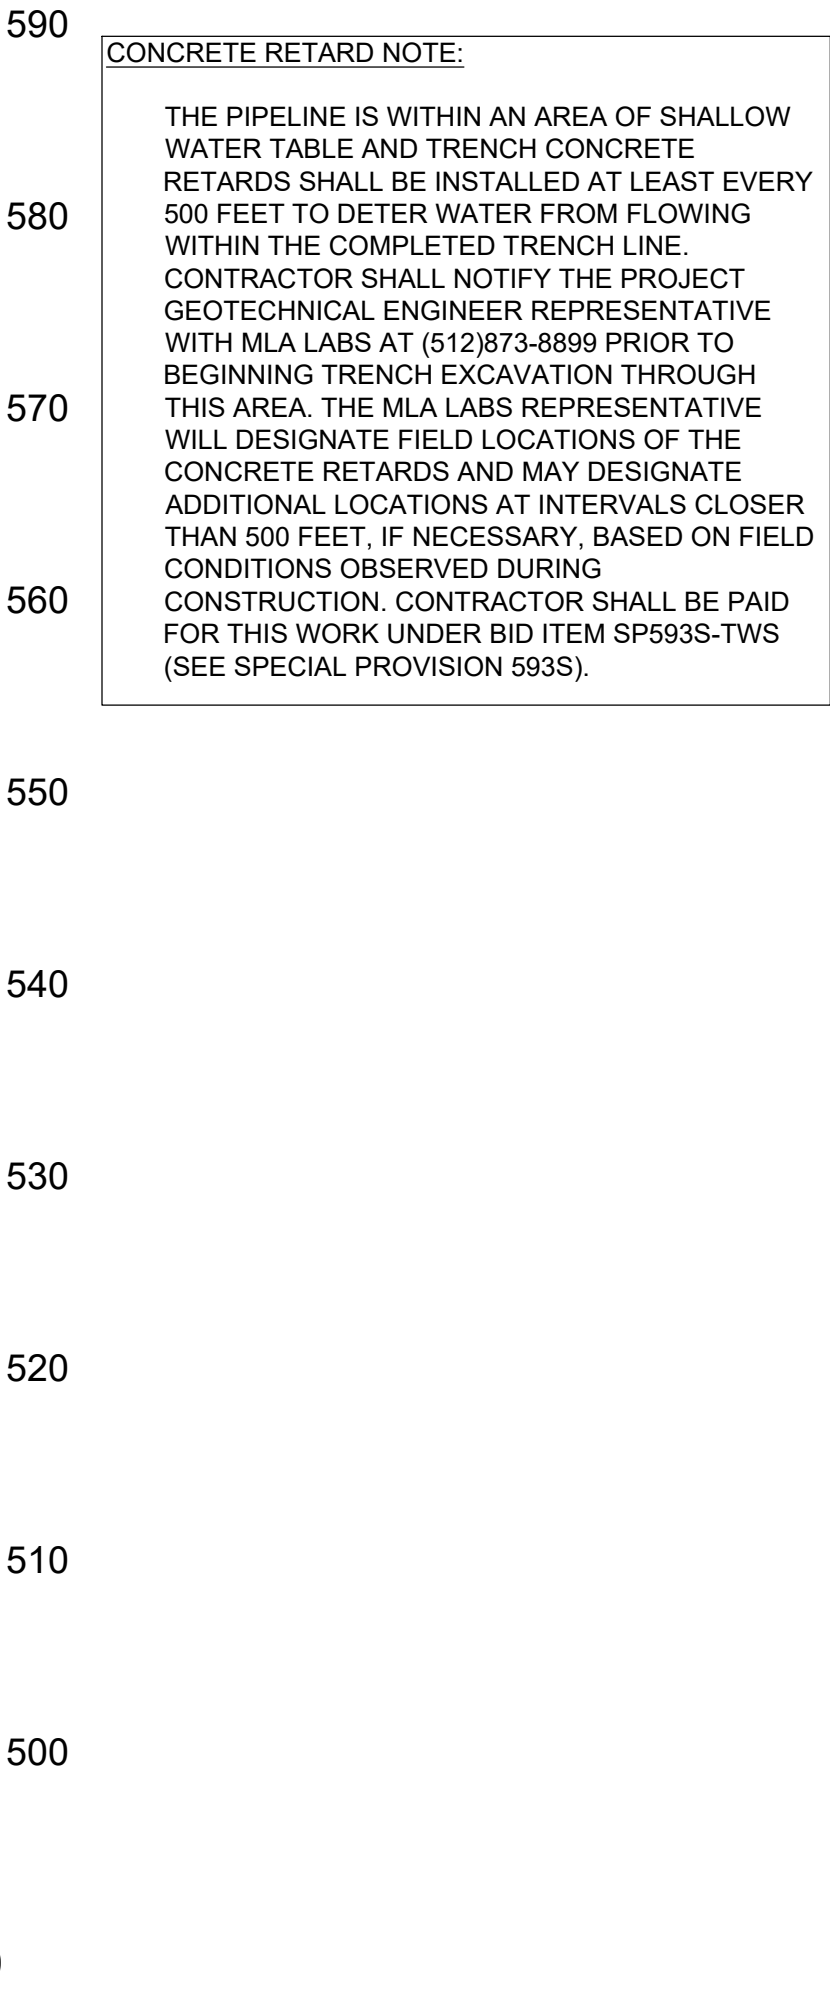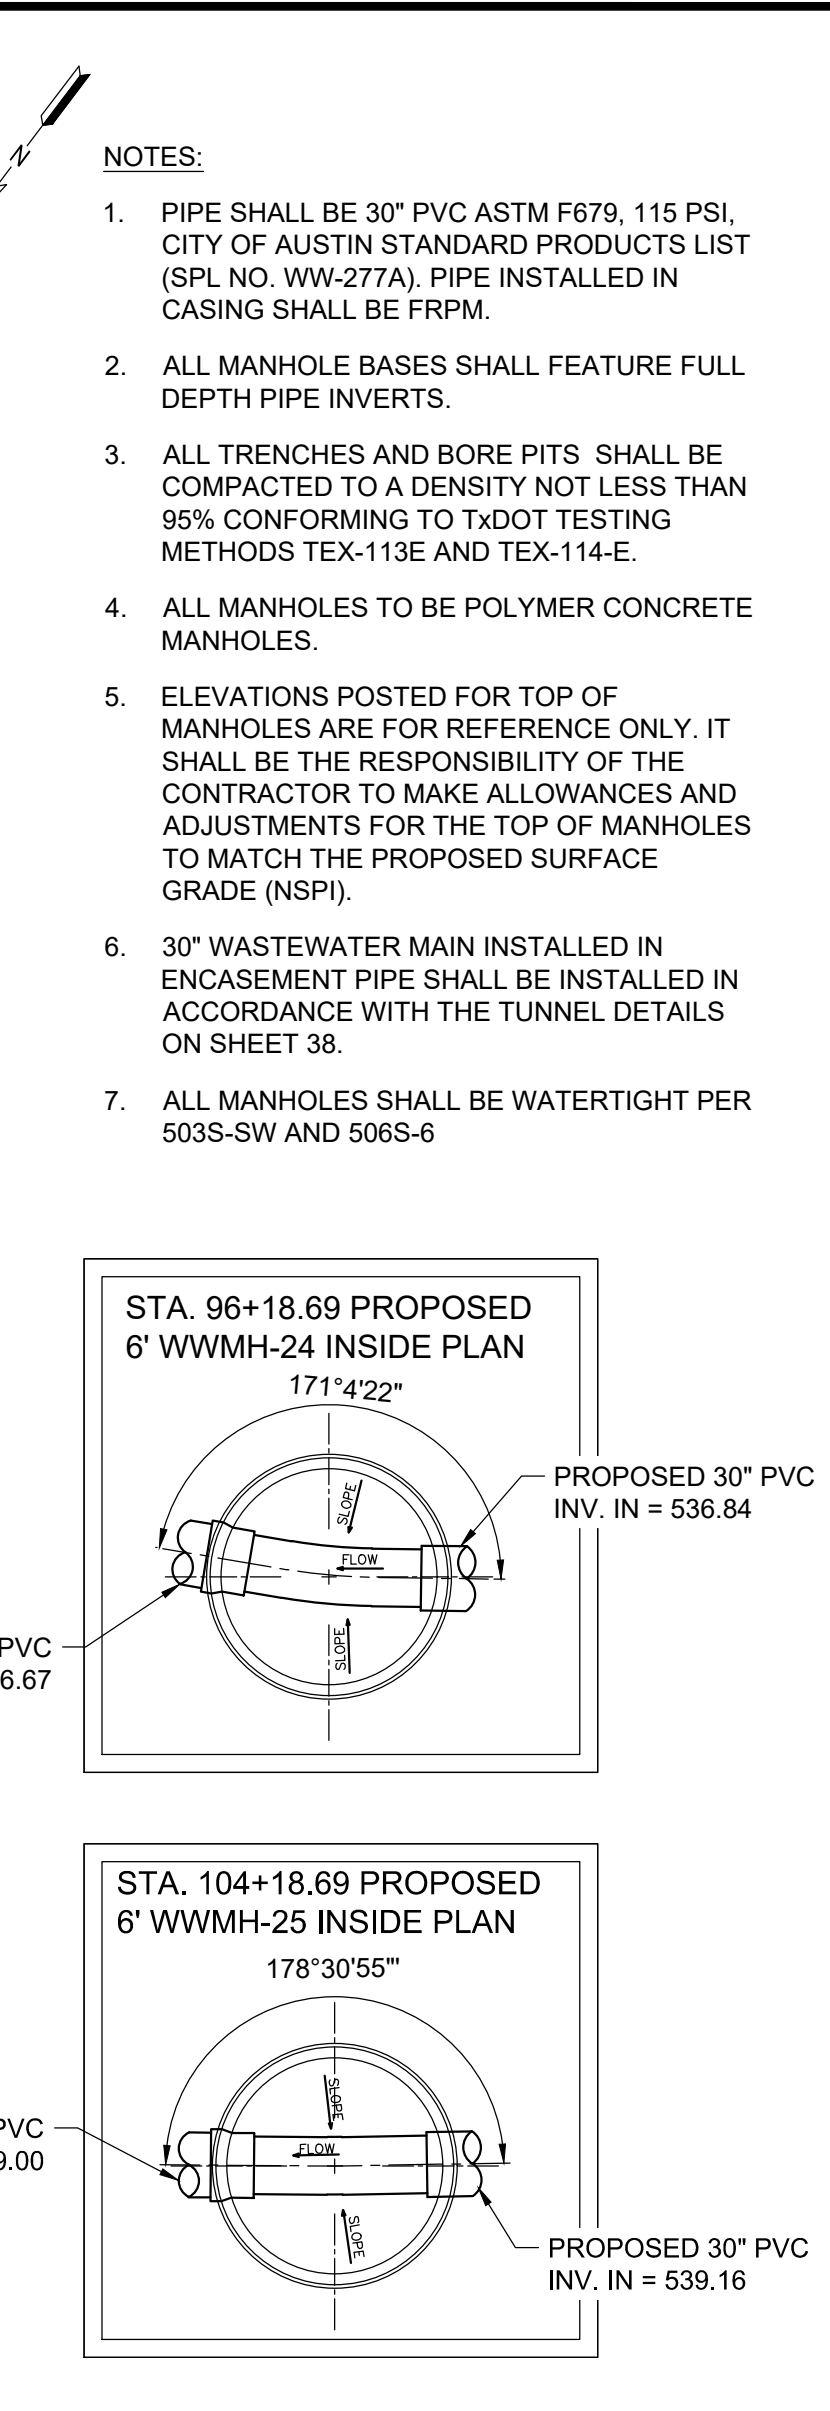

LAN **Lockwood, Andrews
& Newnam, Inc.**
A LEO A DALY COMPANY

8911 N. Capital of Texas Hwy
Building 2, Suite 2300
Austin, TX 78759
Tel 512-338-4212
www.lan-inc.com

[illegible]

STAMP

INTERIM REVIEW ONLY

Not to be used for construction, bidding,
permit or regulatory approval purposes. This
document is released for the purpose of
interim review under the authority of:



DANIELLE DOW
11/05/02
05/31/2018

Lockwood, Andrews & Newnam, Inc.
Texas Registered Engineering Firm # 744

0 40 80

SCALE: HORIZ. 1"=40'
VERT. 1"=10'

WASTEWATER PLAN AND
PROFILE - STA. 96+00 TO
STA. 106+00

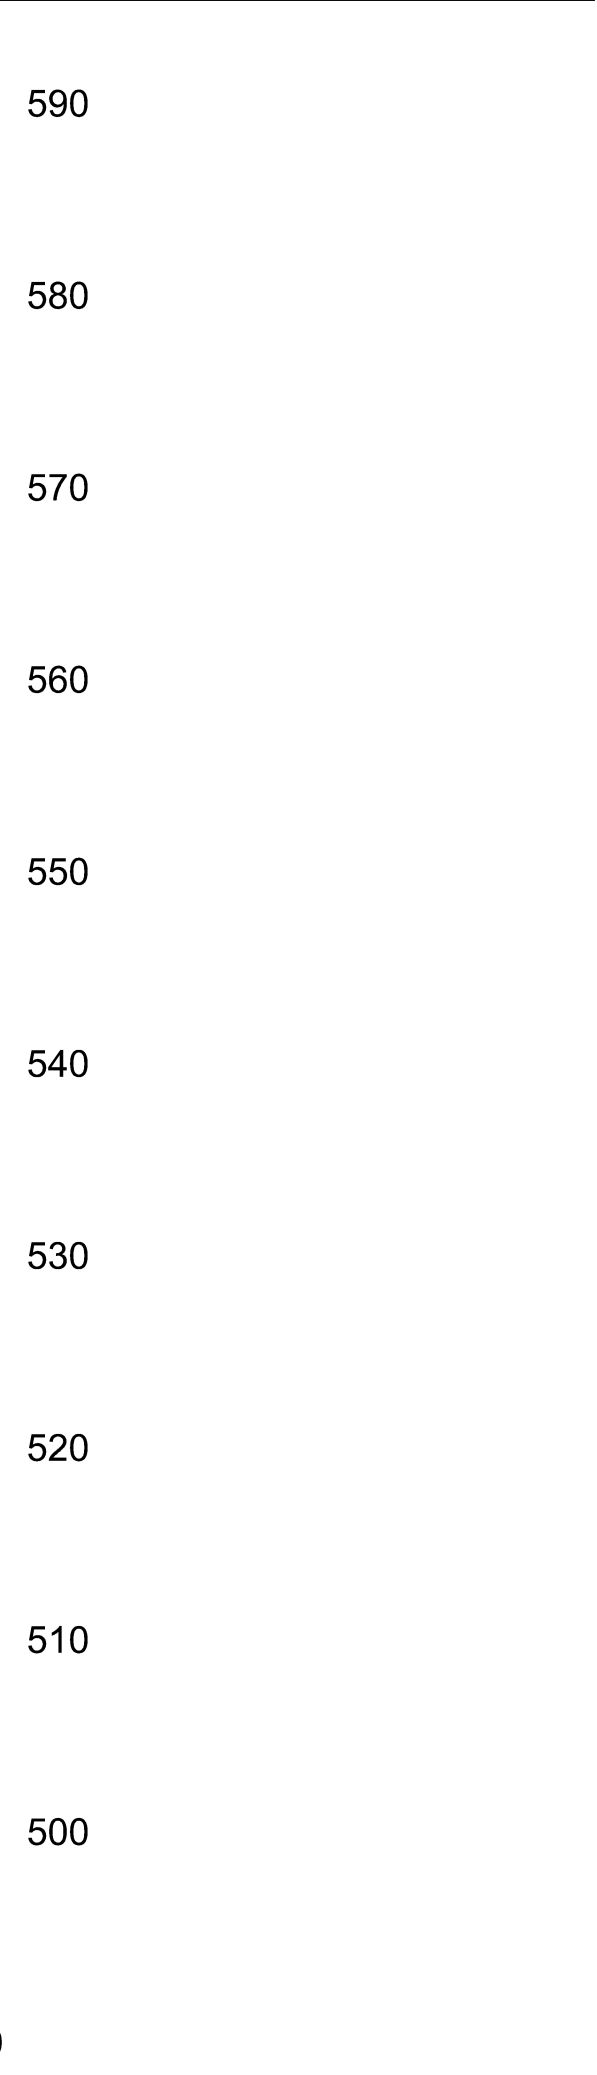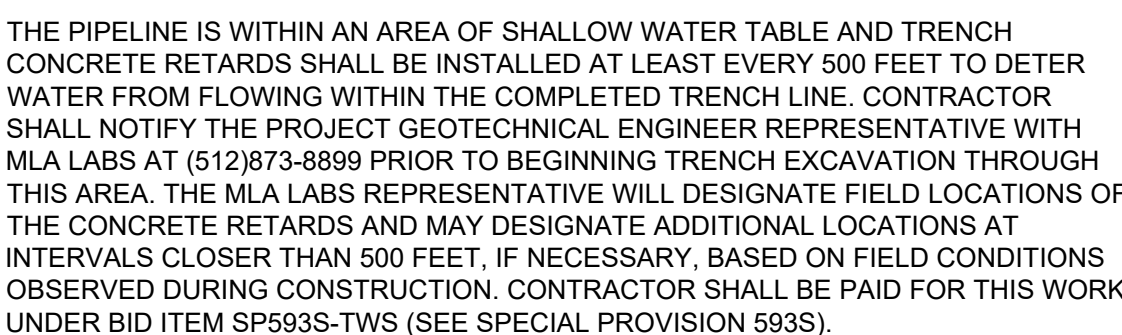

30 OF 60