

Thomas Residence


Austin, TX

PROJECT
Thomas Residence
1204 & 1206 W. 10th St.

DATE
February 11th, 2019



STAFF NOTE: Pink area shows historic footprint of 1206 W. 10th Street.

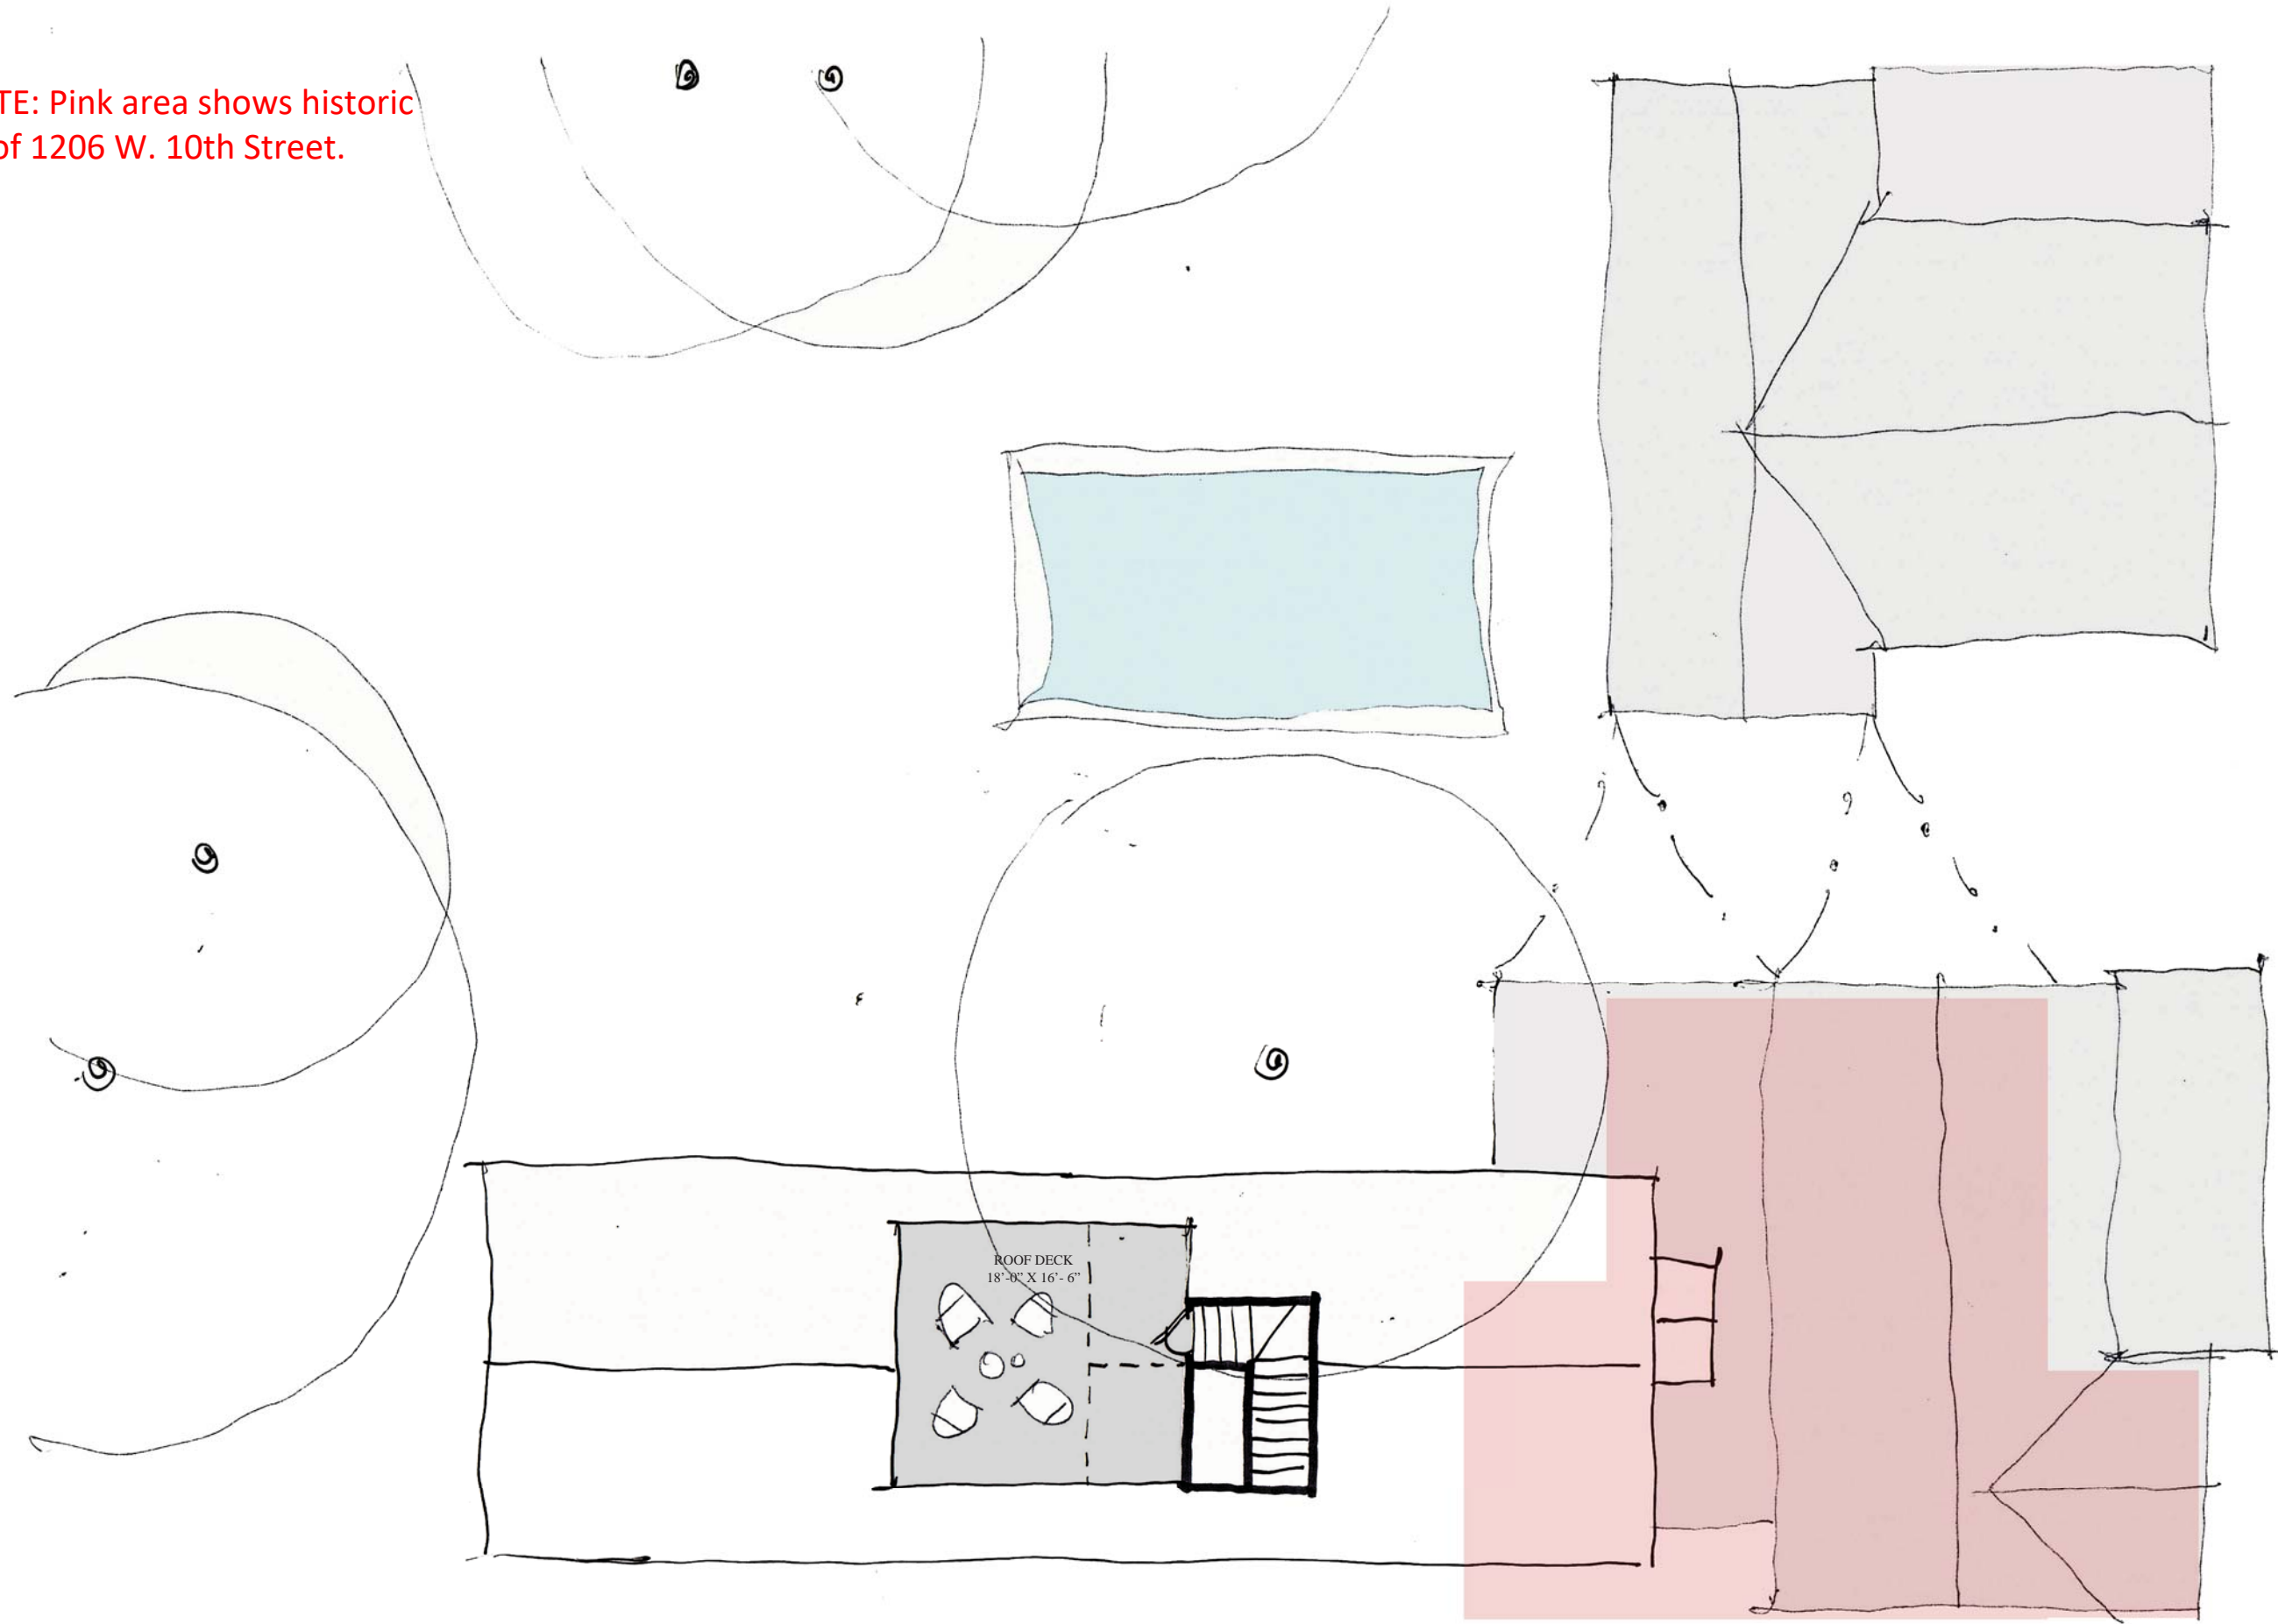

PROJECT
Thomas Residence
1204 & 1206 W. 10th St.

DATE
February 11th, 2019

NORTH
↓
ROOF DECK
SCALE: 3/32" = 1'-0"





REAR PERSPECTIVE
SCALE: N.T.S.



FRONT PERSPECTIVE
SCALE: N.T.S.

PROJECT
Thomas Residence
1204 & 1206 W. 10th St.

DATE
February 11th, 2019





BIRD'S EYE PERSPECTIVE
SCALE: N.T.S.

PROJECT
Thomas Residence
1204 & 1206 W. 10th St.

DATE
February 11th, 2019

