

NOT FOR REGULATORY
APPROVAL / PERMITTING /
BIDDING OR CONSTRUCTION

ANDREW H. RANDALL
REGISTRATION NO. 226663

DARWIN'S PIANO BAR

223 E 61H STREET
AUSTIN, TX 78701

REVISIONS

PHASE SCHEMATIC

DESCRIPTION

FLOOR PLAN


RESIDENTIAL & HOSPITALITY
ARCHITECTURE & PLANNING

2124 E. 6th Street
Ste. 106
Austin, TX 78702
12) 473. 8228 Voice


www.element5architecture.com

4.23.19



A2.0

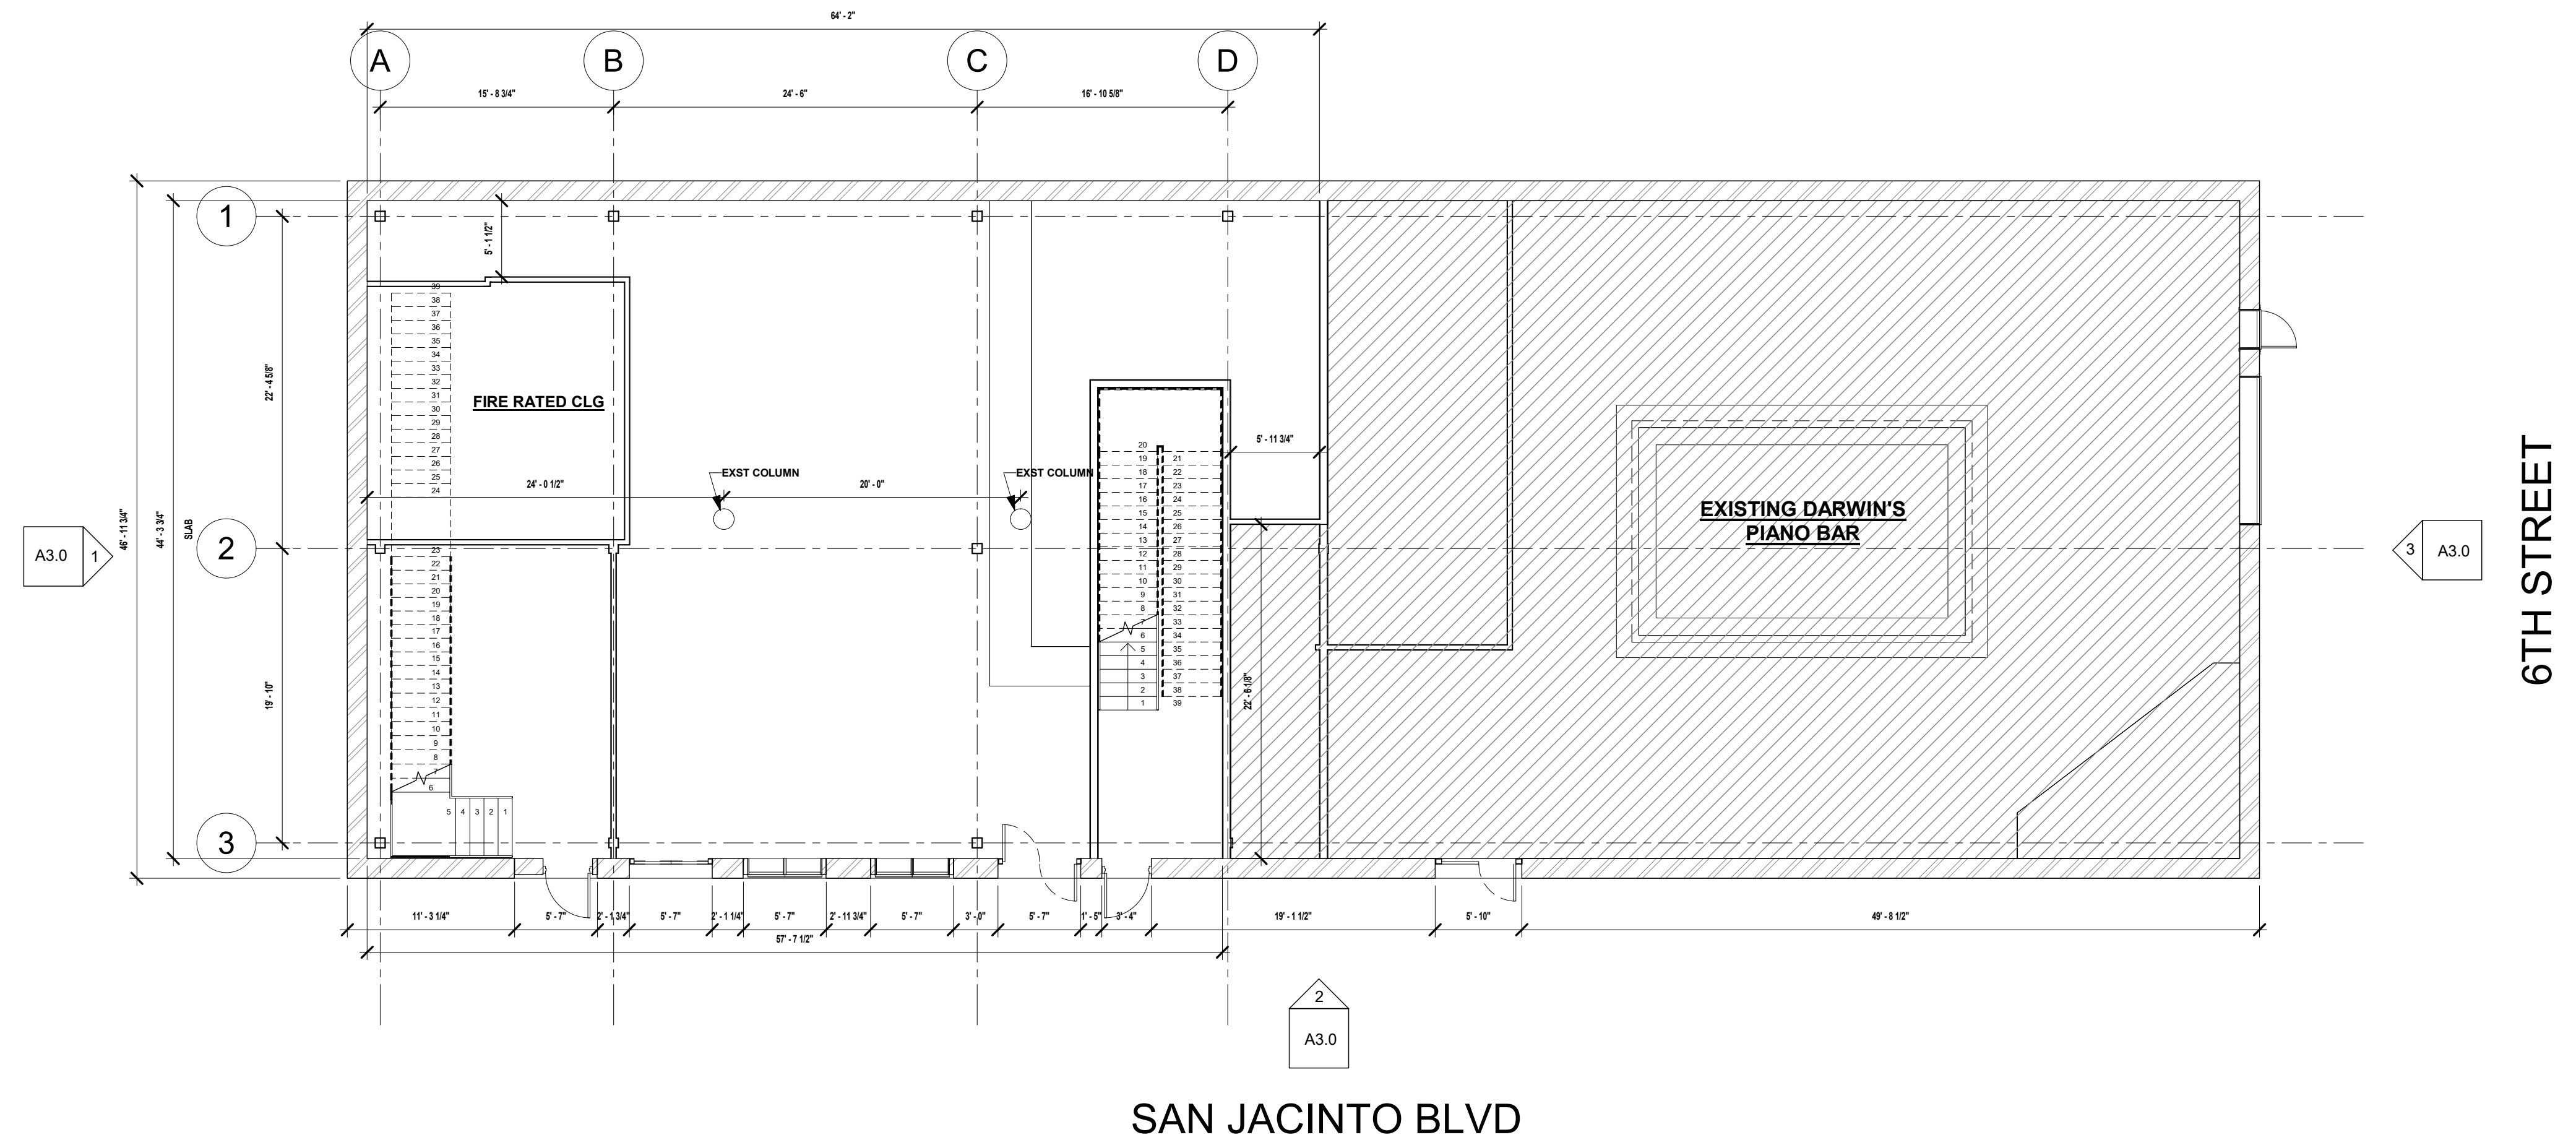


1 FIRST FLOOR
1/8" = 1'-0"

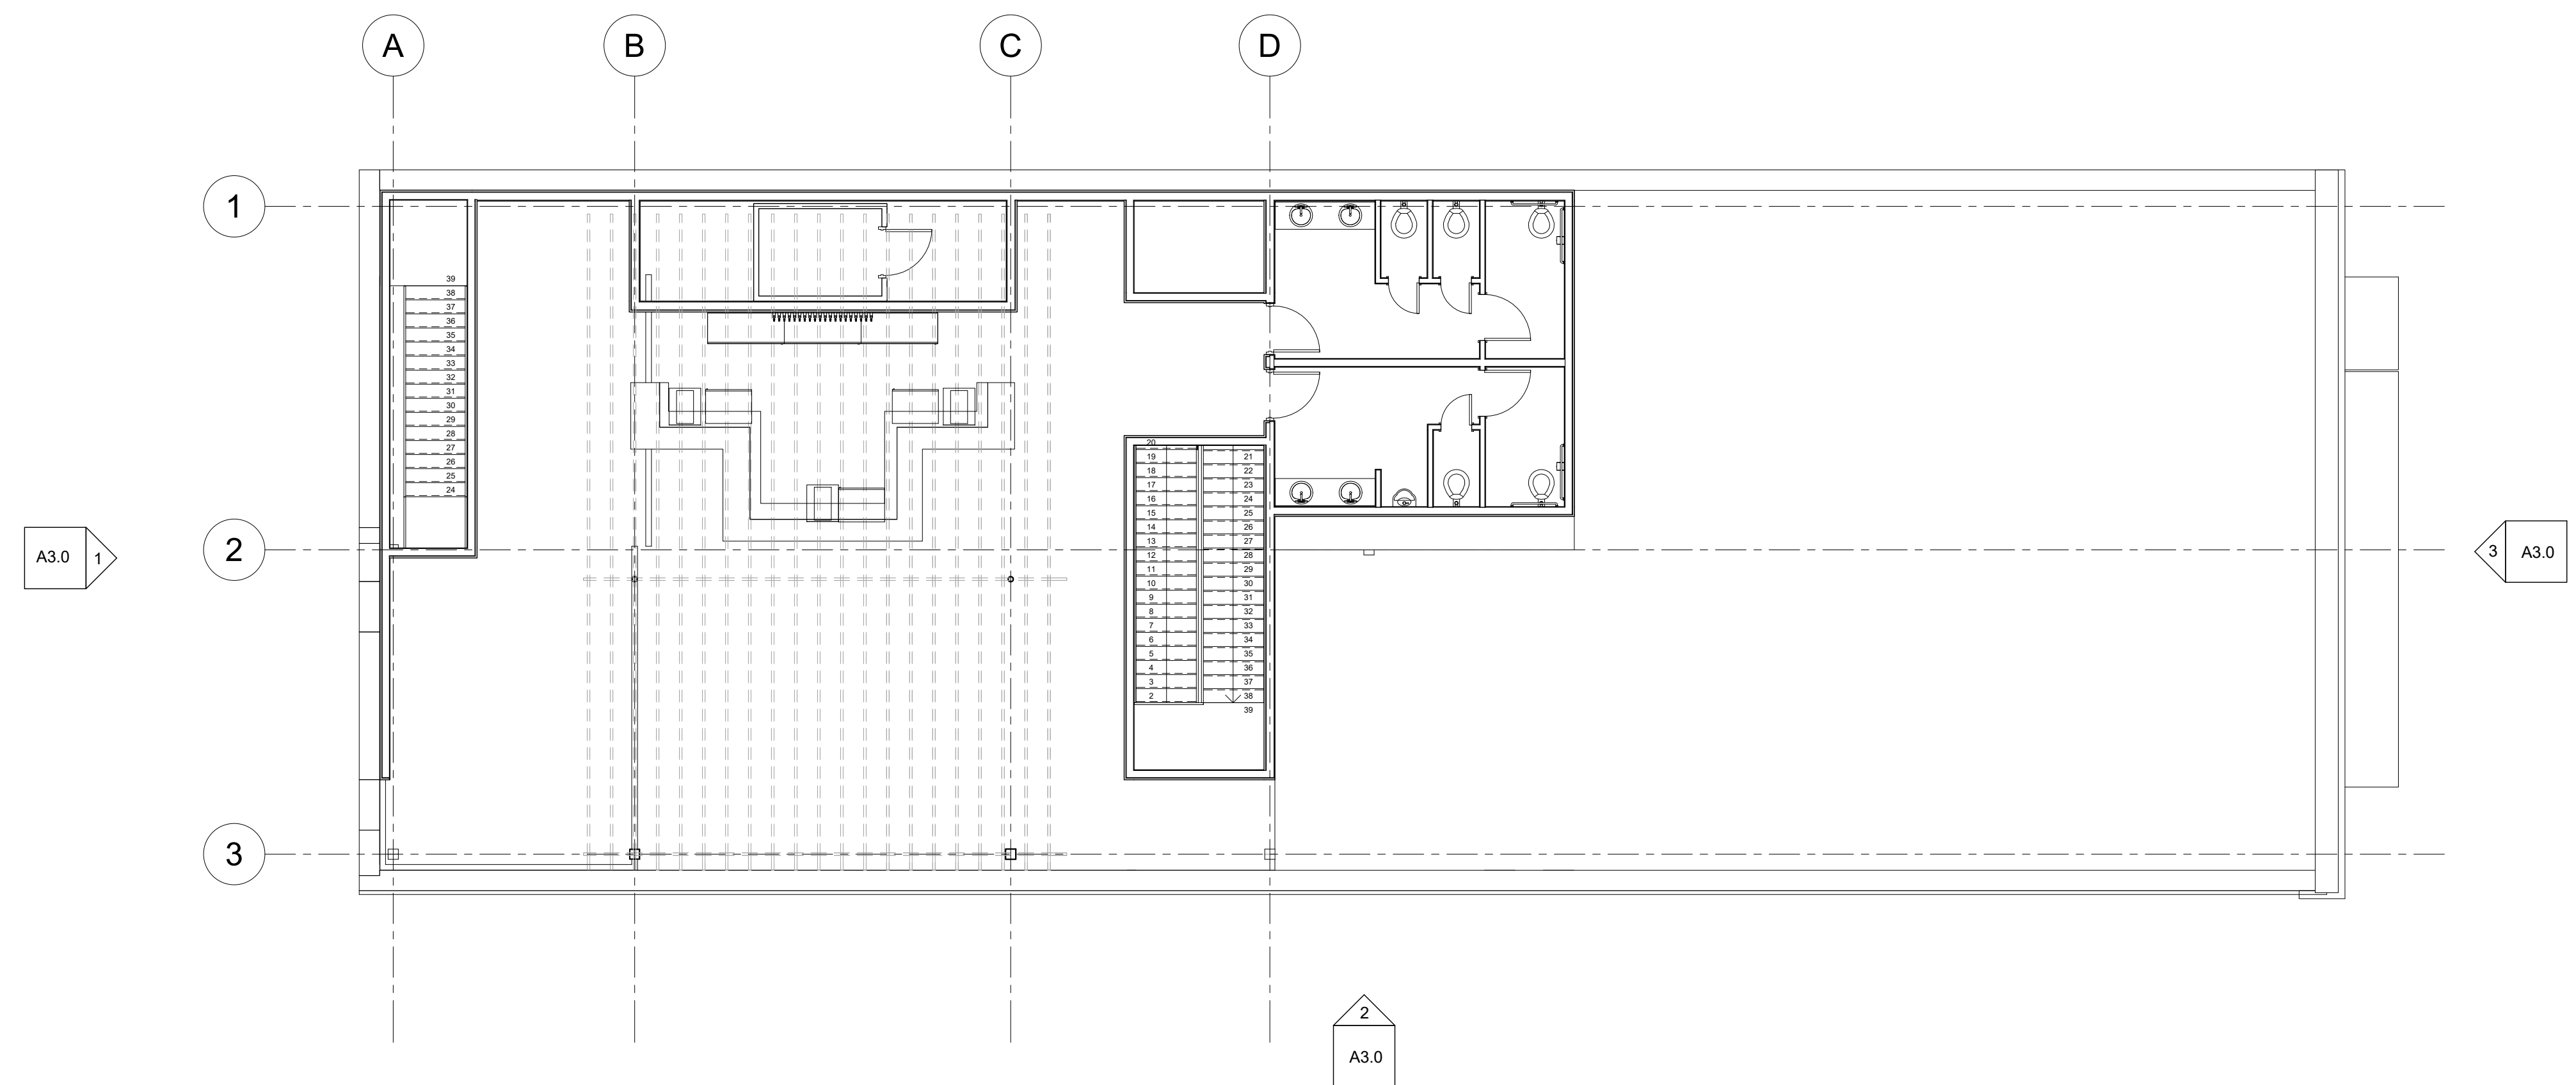


2 ROOF DECK
1/8" = 1'-0"

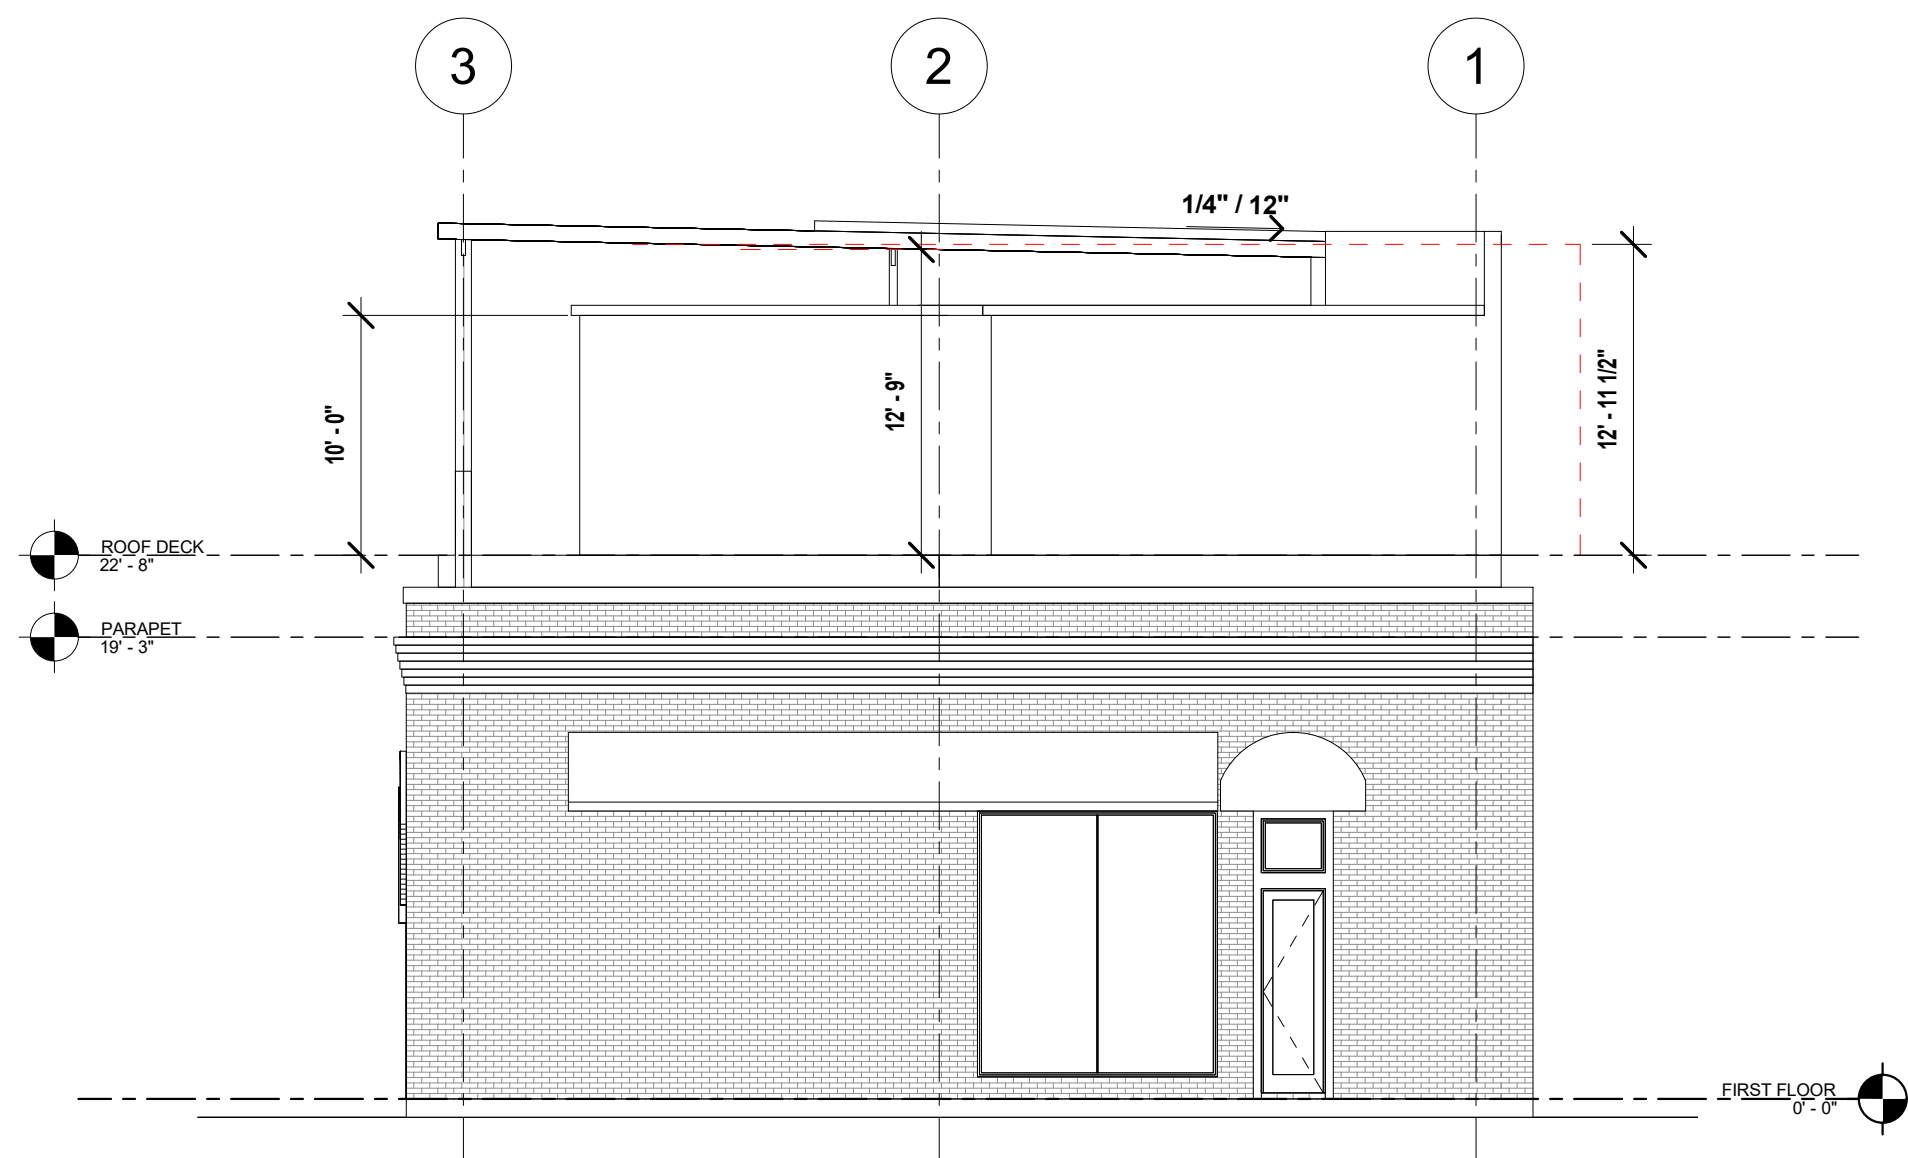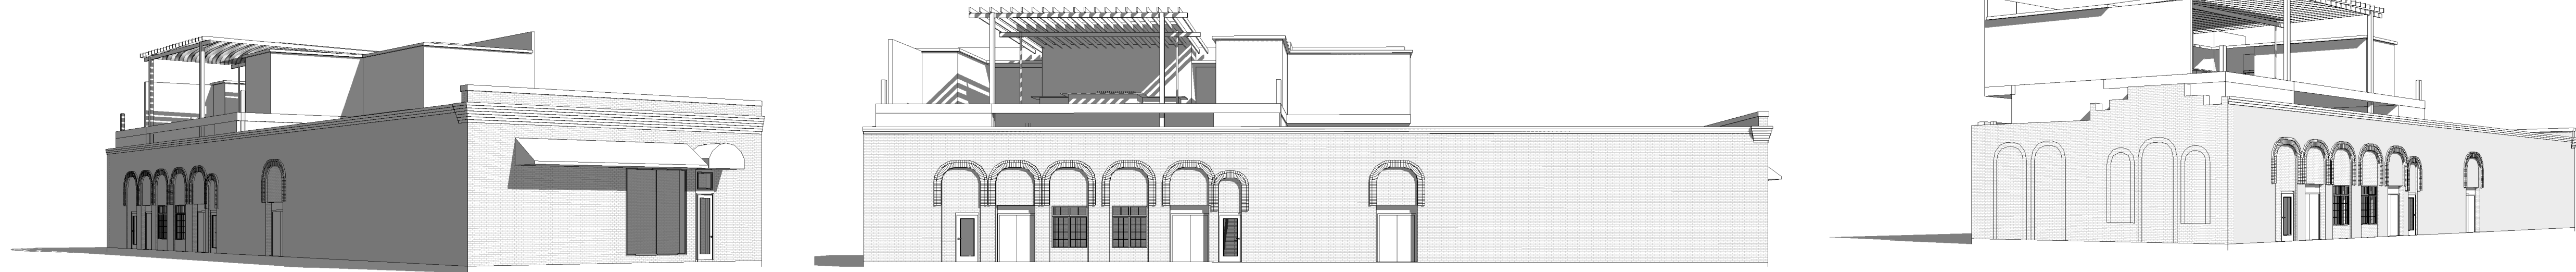

3 NORTH ELEVATION
1/8" = 1'-0"

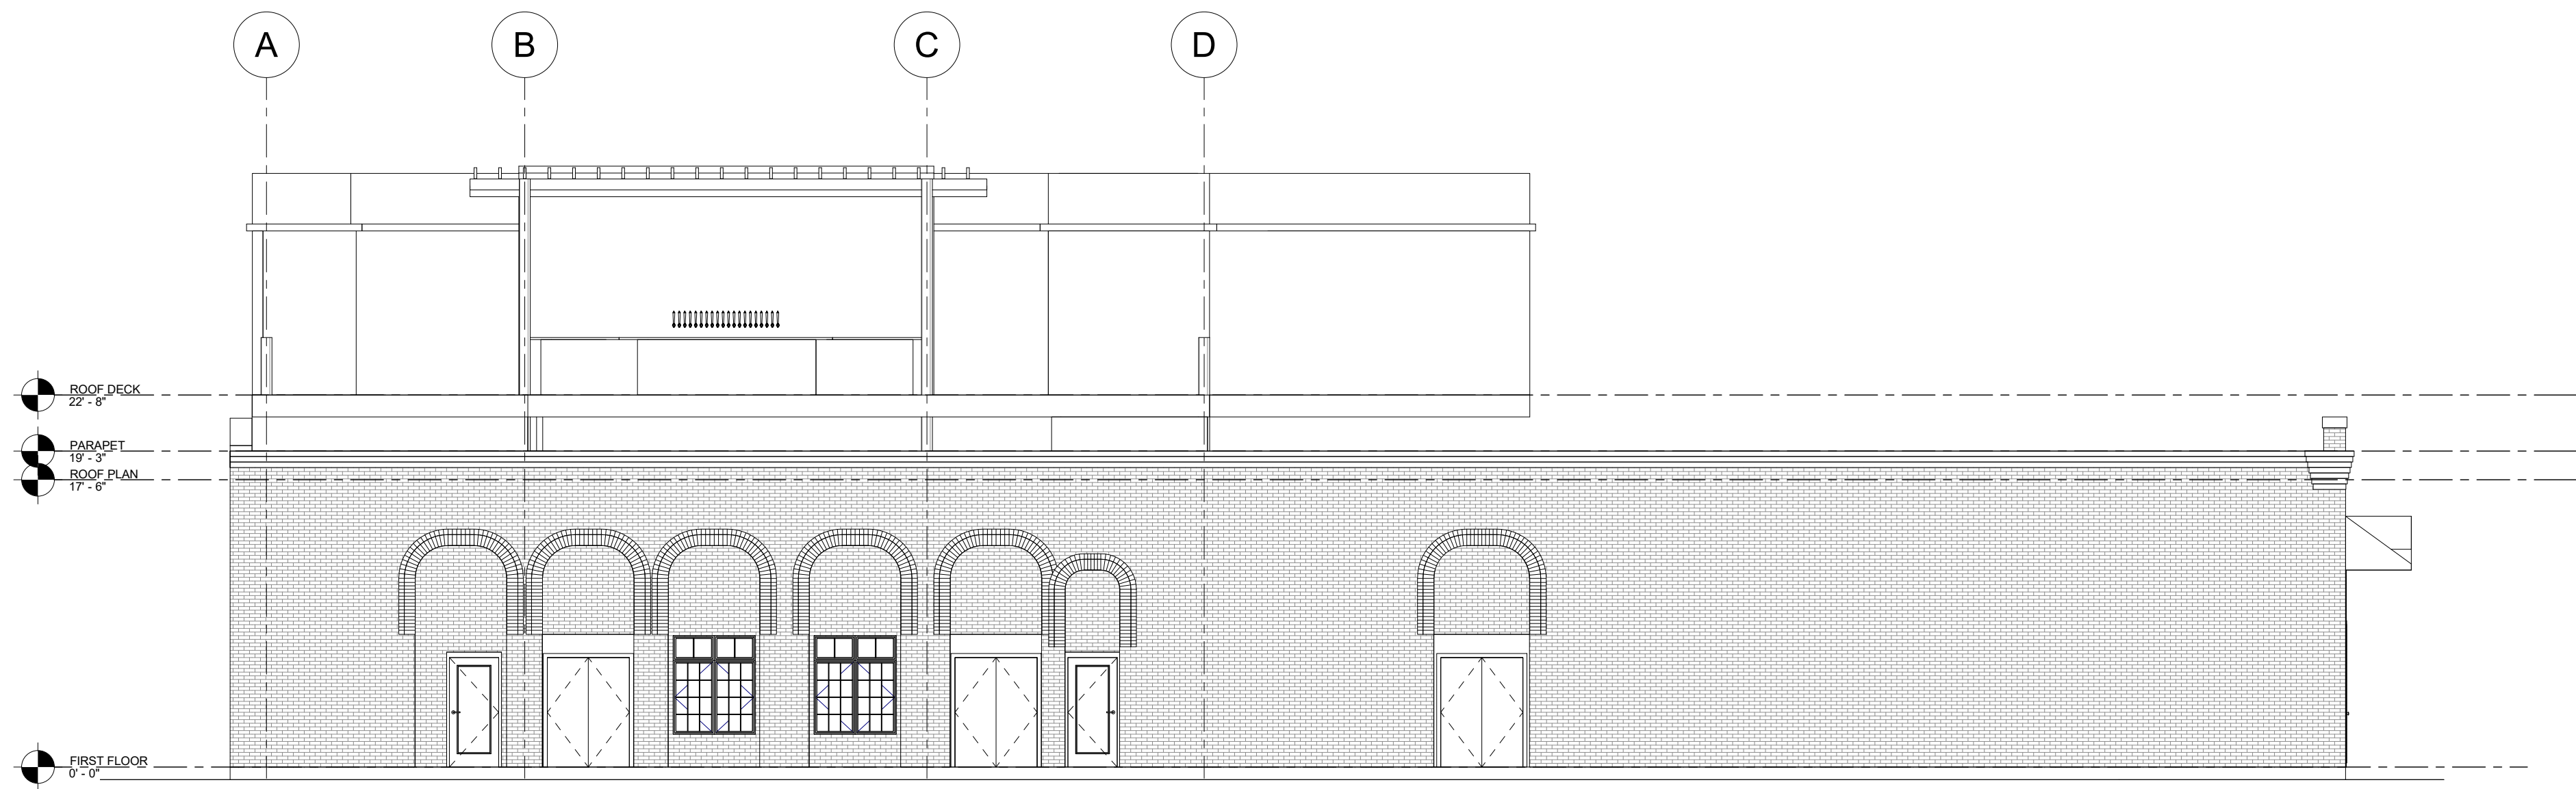

2 EAST ELEVATION
1/8" = 1'-0"

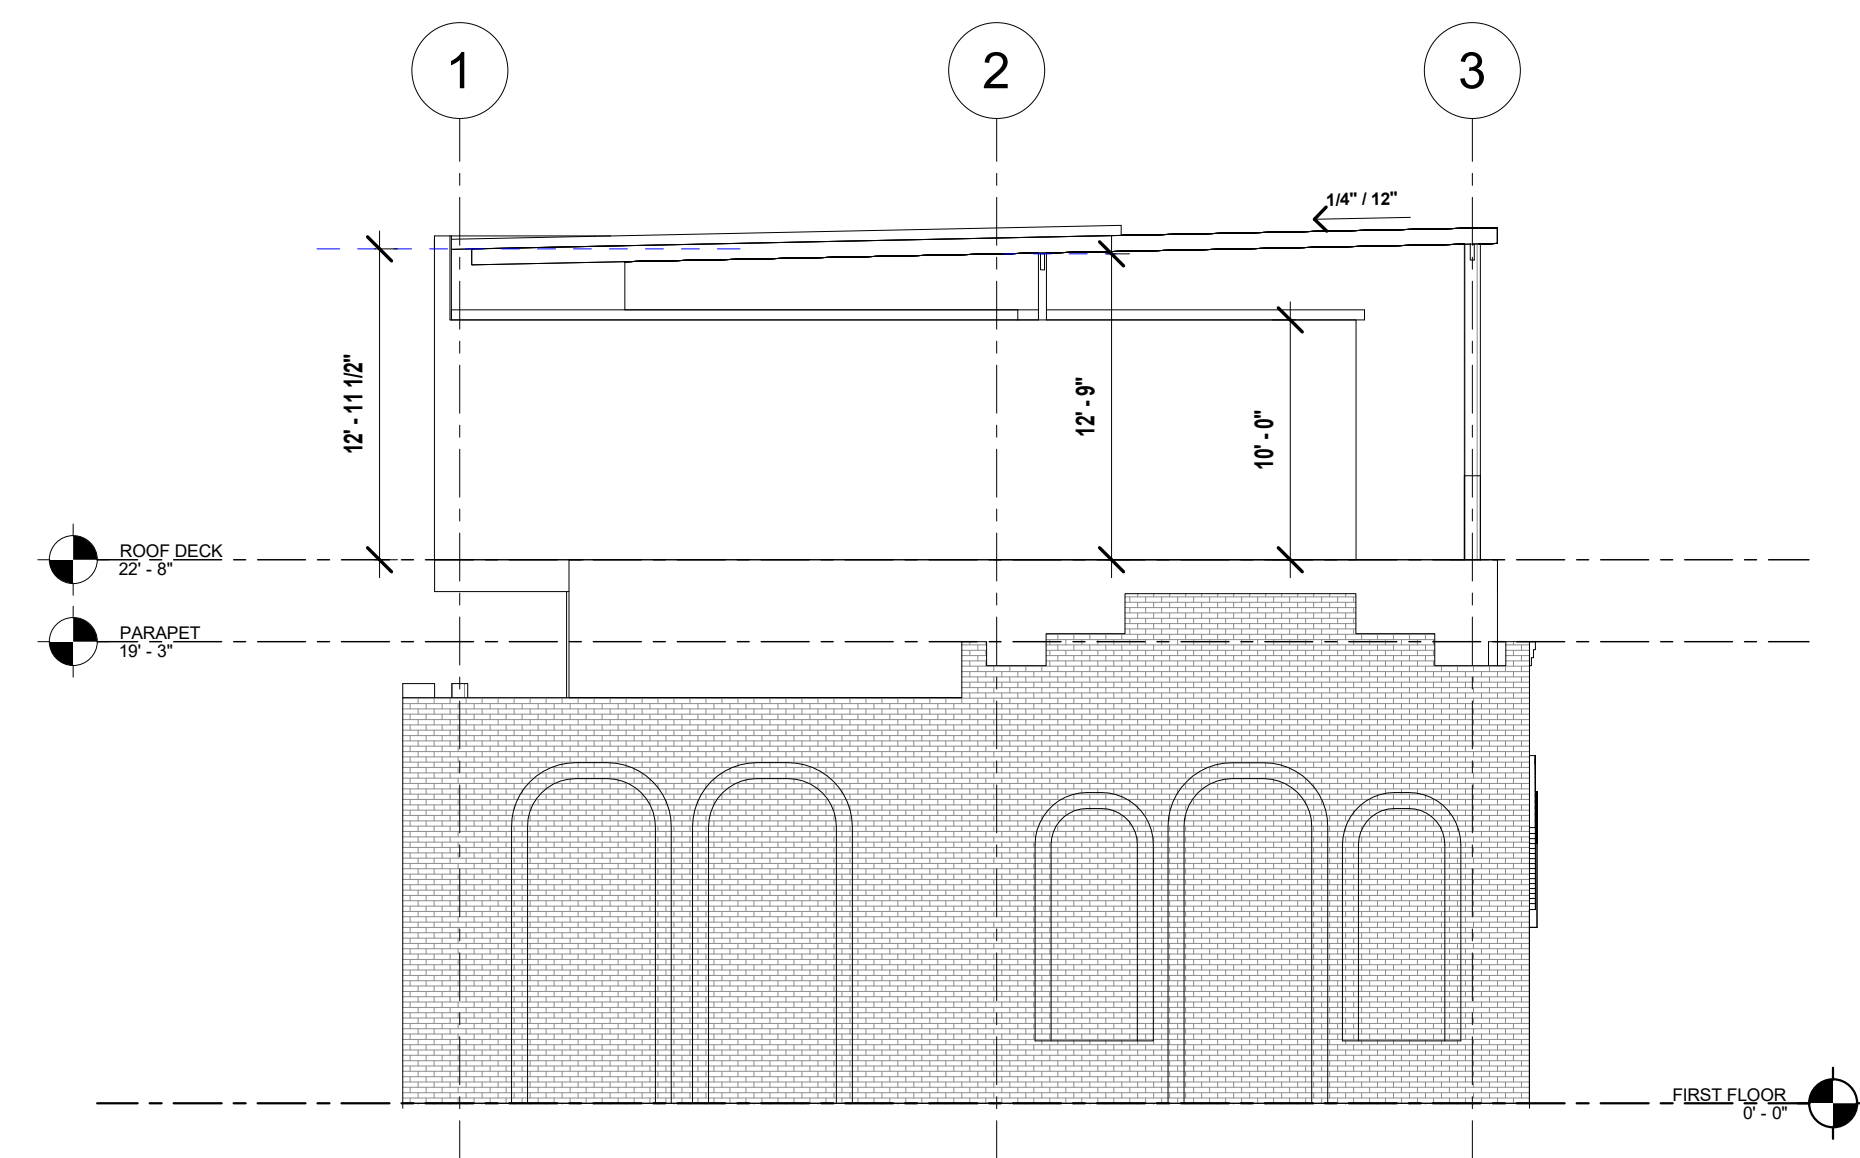

1 SOUTH ELEVATION
1/8" = 1'-0"

PROJECT NO.

A1.1

THIS SET OF DRAWINGS IS FOR INFORMATION ONLY. THIS DOCUMENT IS NOT FOR REGULATORY APPROVAL / PERMITTING / BIDDING OR CONSTRUCTION. ANDREW H. RANDALL, REGISTRATION NO. 22633

DARWIN'S PIANO BAR

223 E 6TH STREET
AUSTIN, TX 78701

REVISIONS

PHASE
SCHEMATIC

DESCRIPTION
EXTERIOR ELEVATIONS



RESIDENTIAL & HOSPITALITY
ARCHITECTURE & PLANNING
2124 E. 6th Street
Ste. 106
Austin, TX 78702
(512) 473.8228 Voice
www.element5architecture.com

4.23.19

A3.0