


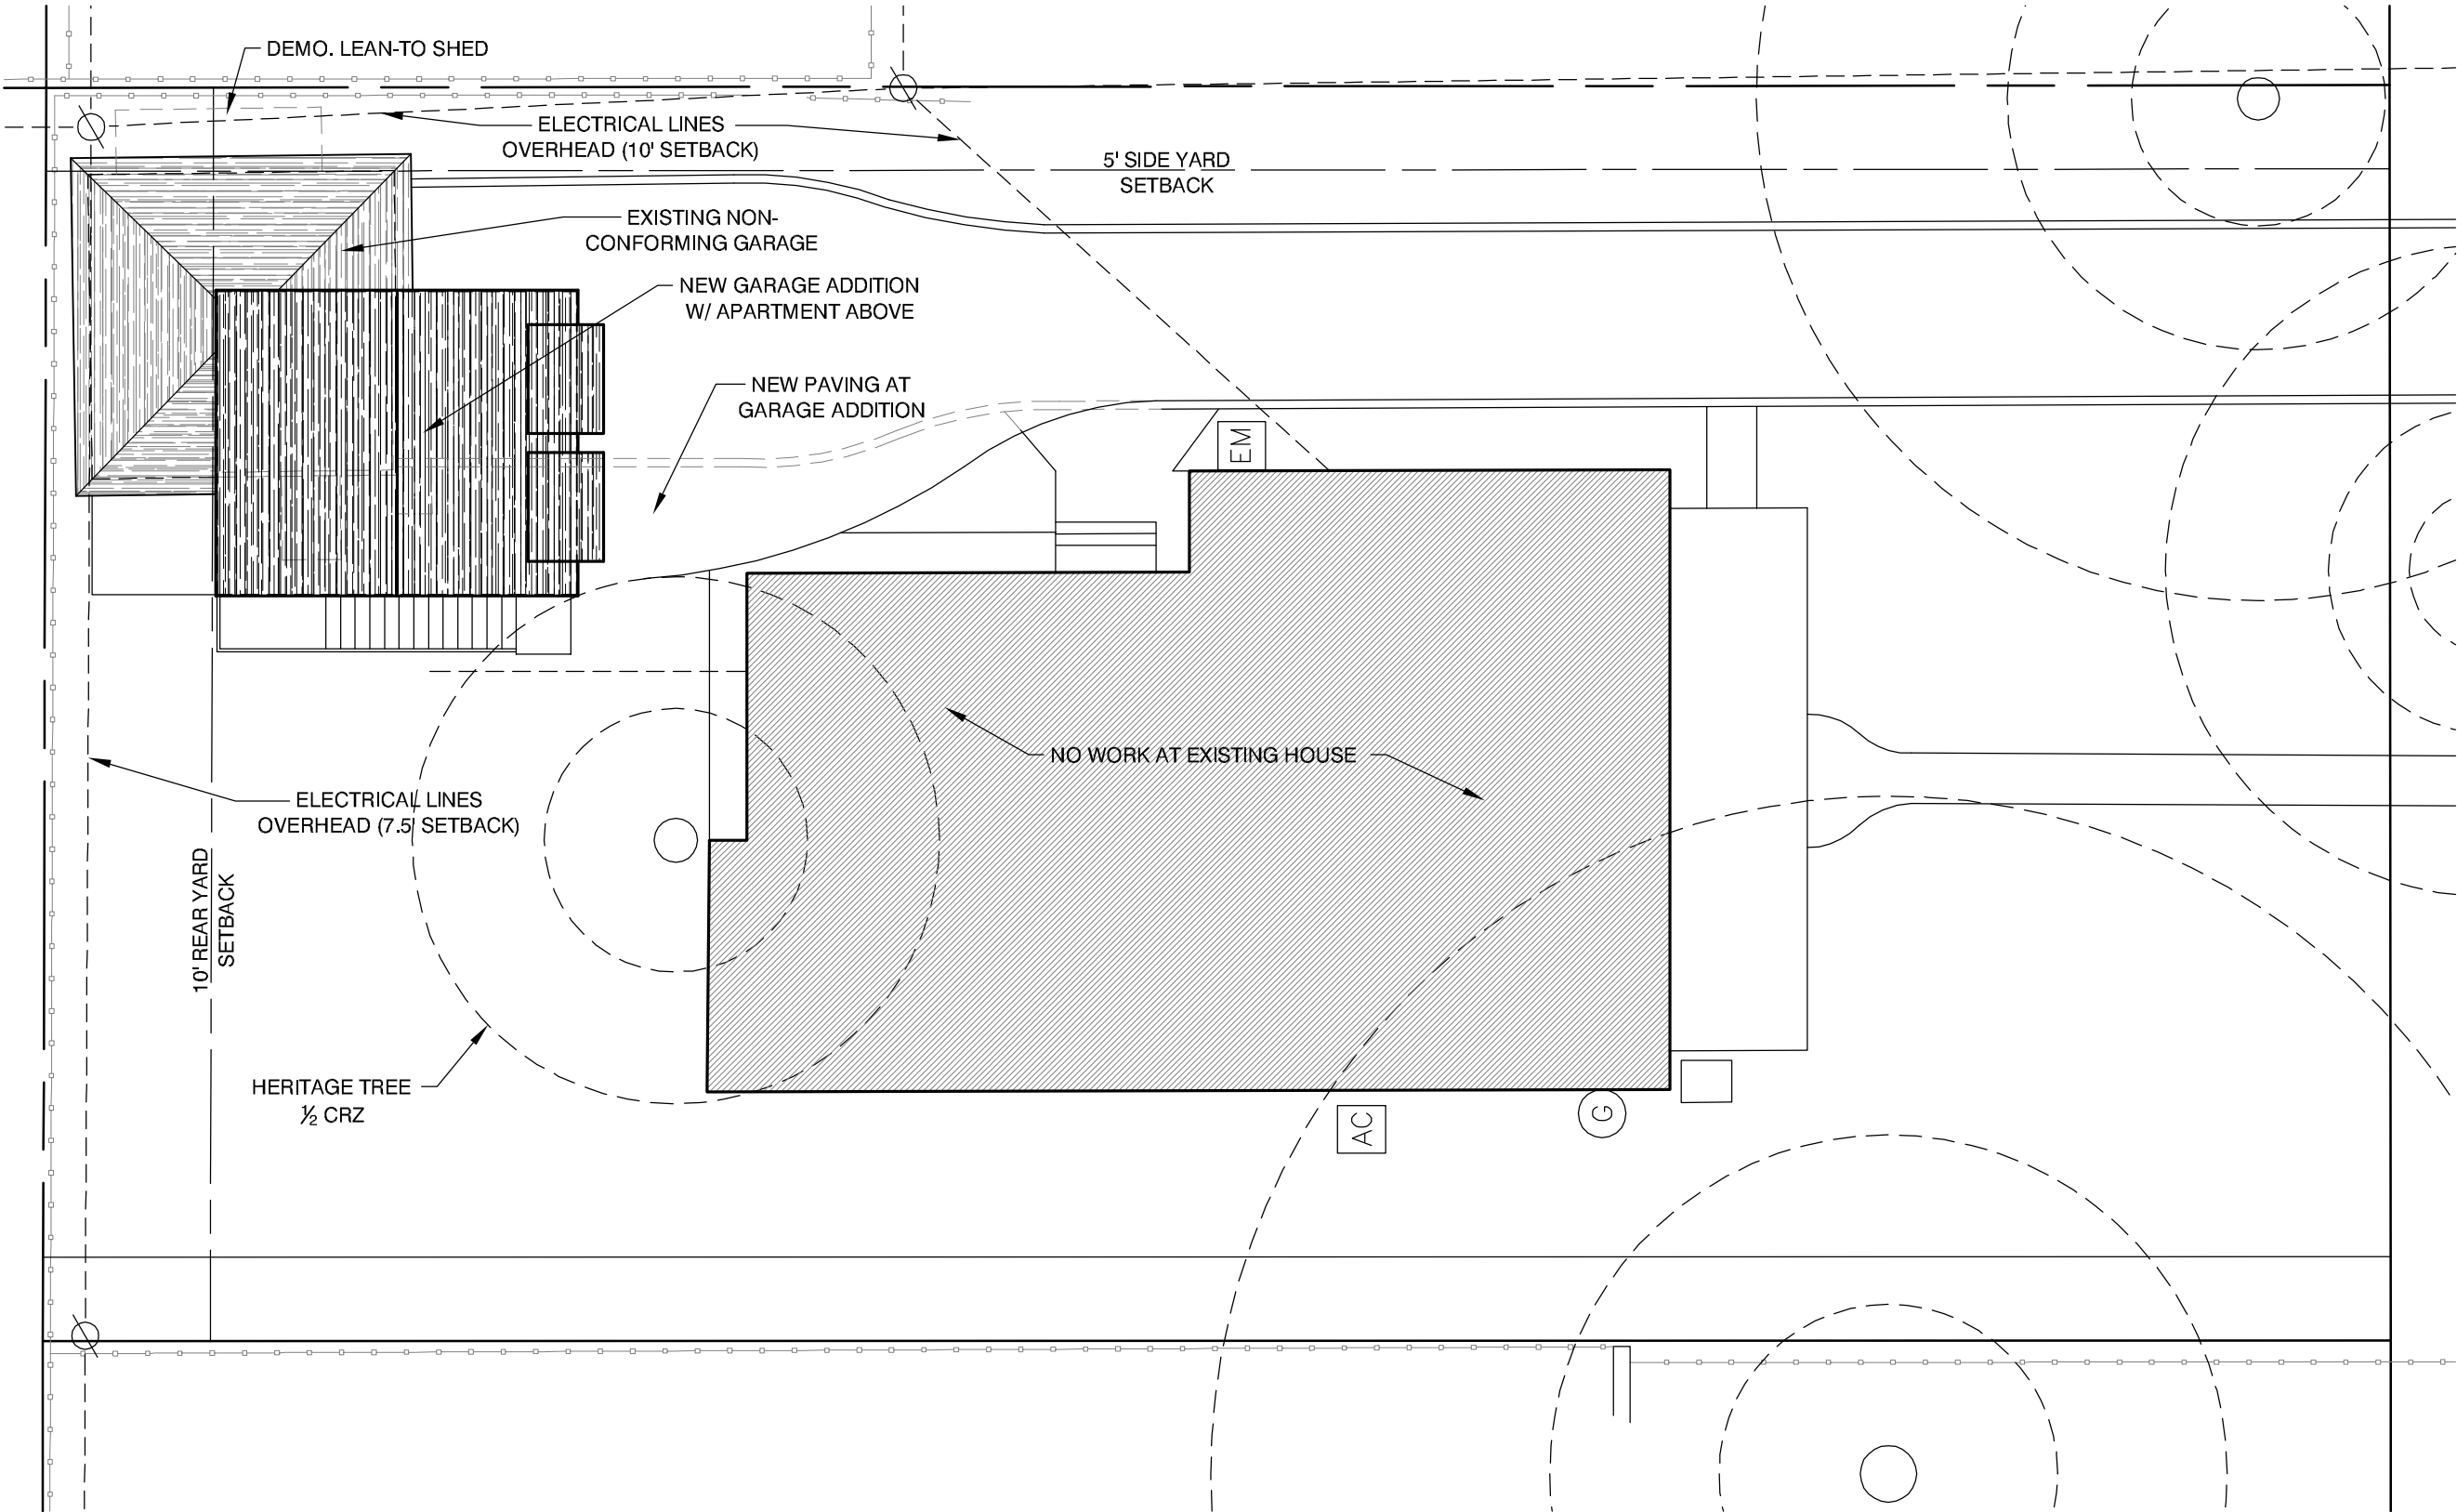

1 SITE PLAN
3 / 3 2 " = 1 ' - 0 "



9.9.19

PERMIT REVIEW

M E R Z B A U
DESIGN COLLECTIVE

3607 S. Lamar Blvd. #102, Austin, TX 78704
TI 512 636 5900 E | jcschmeil@merzbau.com
J.C. SCHMEIL, ARCHITECT AIA | TEXAS LICENSE NO. 20007

DEAN GARAGE + A.D.U.

CHARLEY + EMILY DEAN
2616 HARRIS BOULEVARD
AUSTIN, TEXAS 78703


ISSUE	DATE
HIST. REVIEW	9/9/19

ISSUE DATE:
9/9/19

SITE PLAN 3/32" = 1'-0"

A1.1

The designs presented herein are the property of Merzbau Design Collective. No part thereof shall be used in connection with any work or project other than the specific project for which they were prepared without the written consent of Merzbau Design Collective. Visual contact with these drawings shall constitute acceptance of these restrictions.

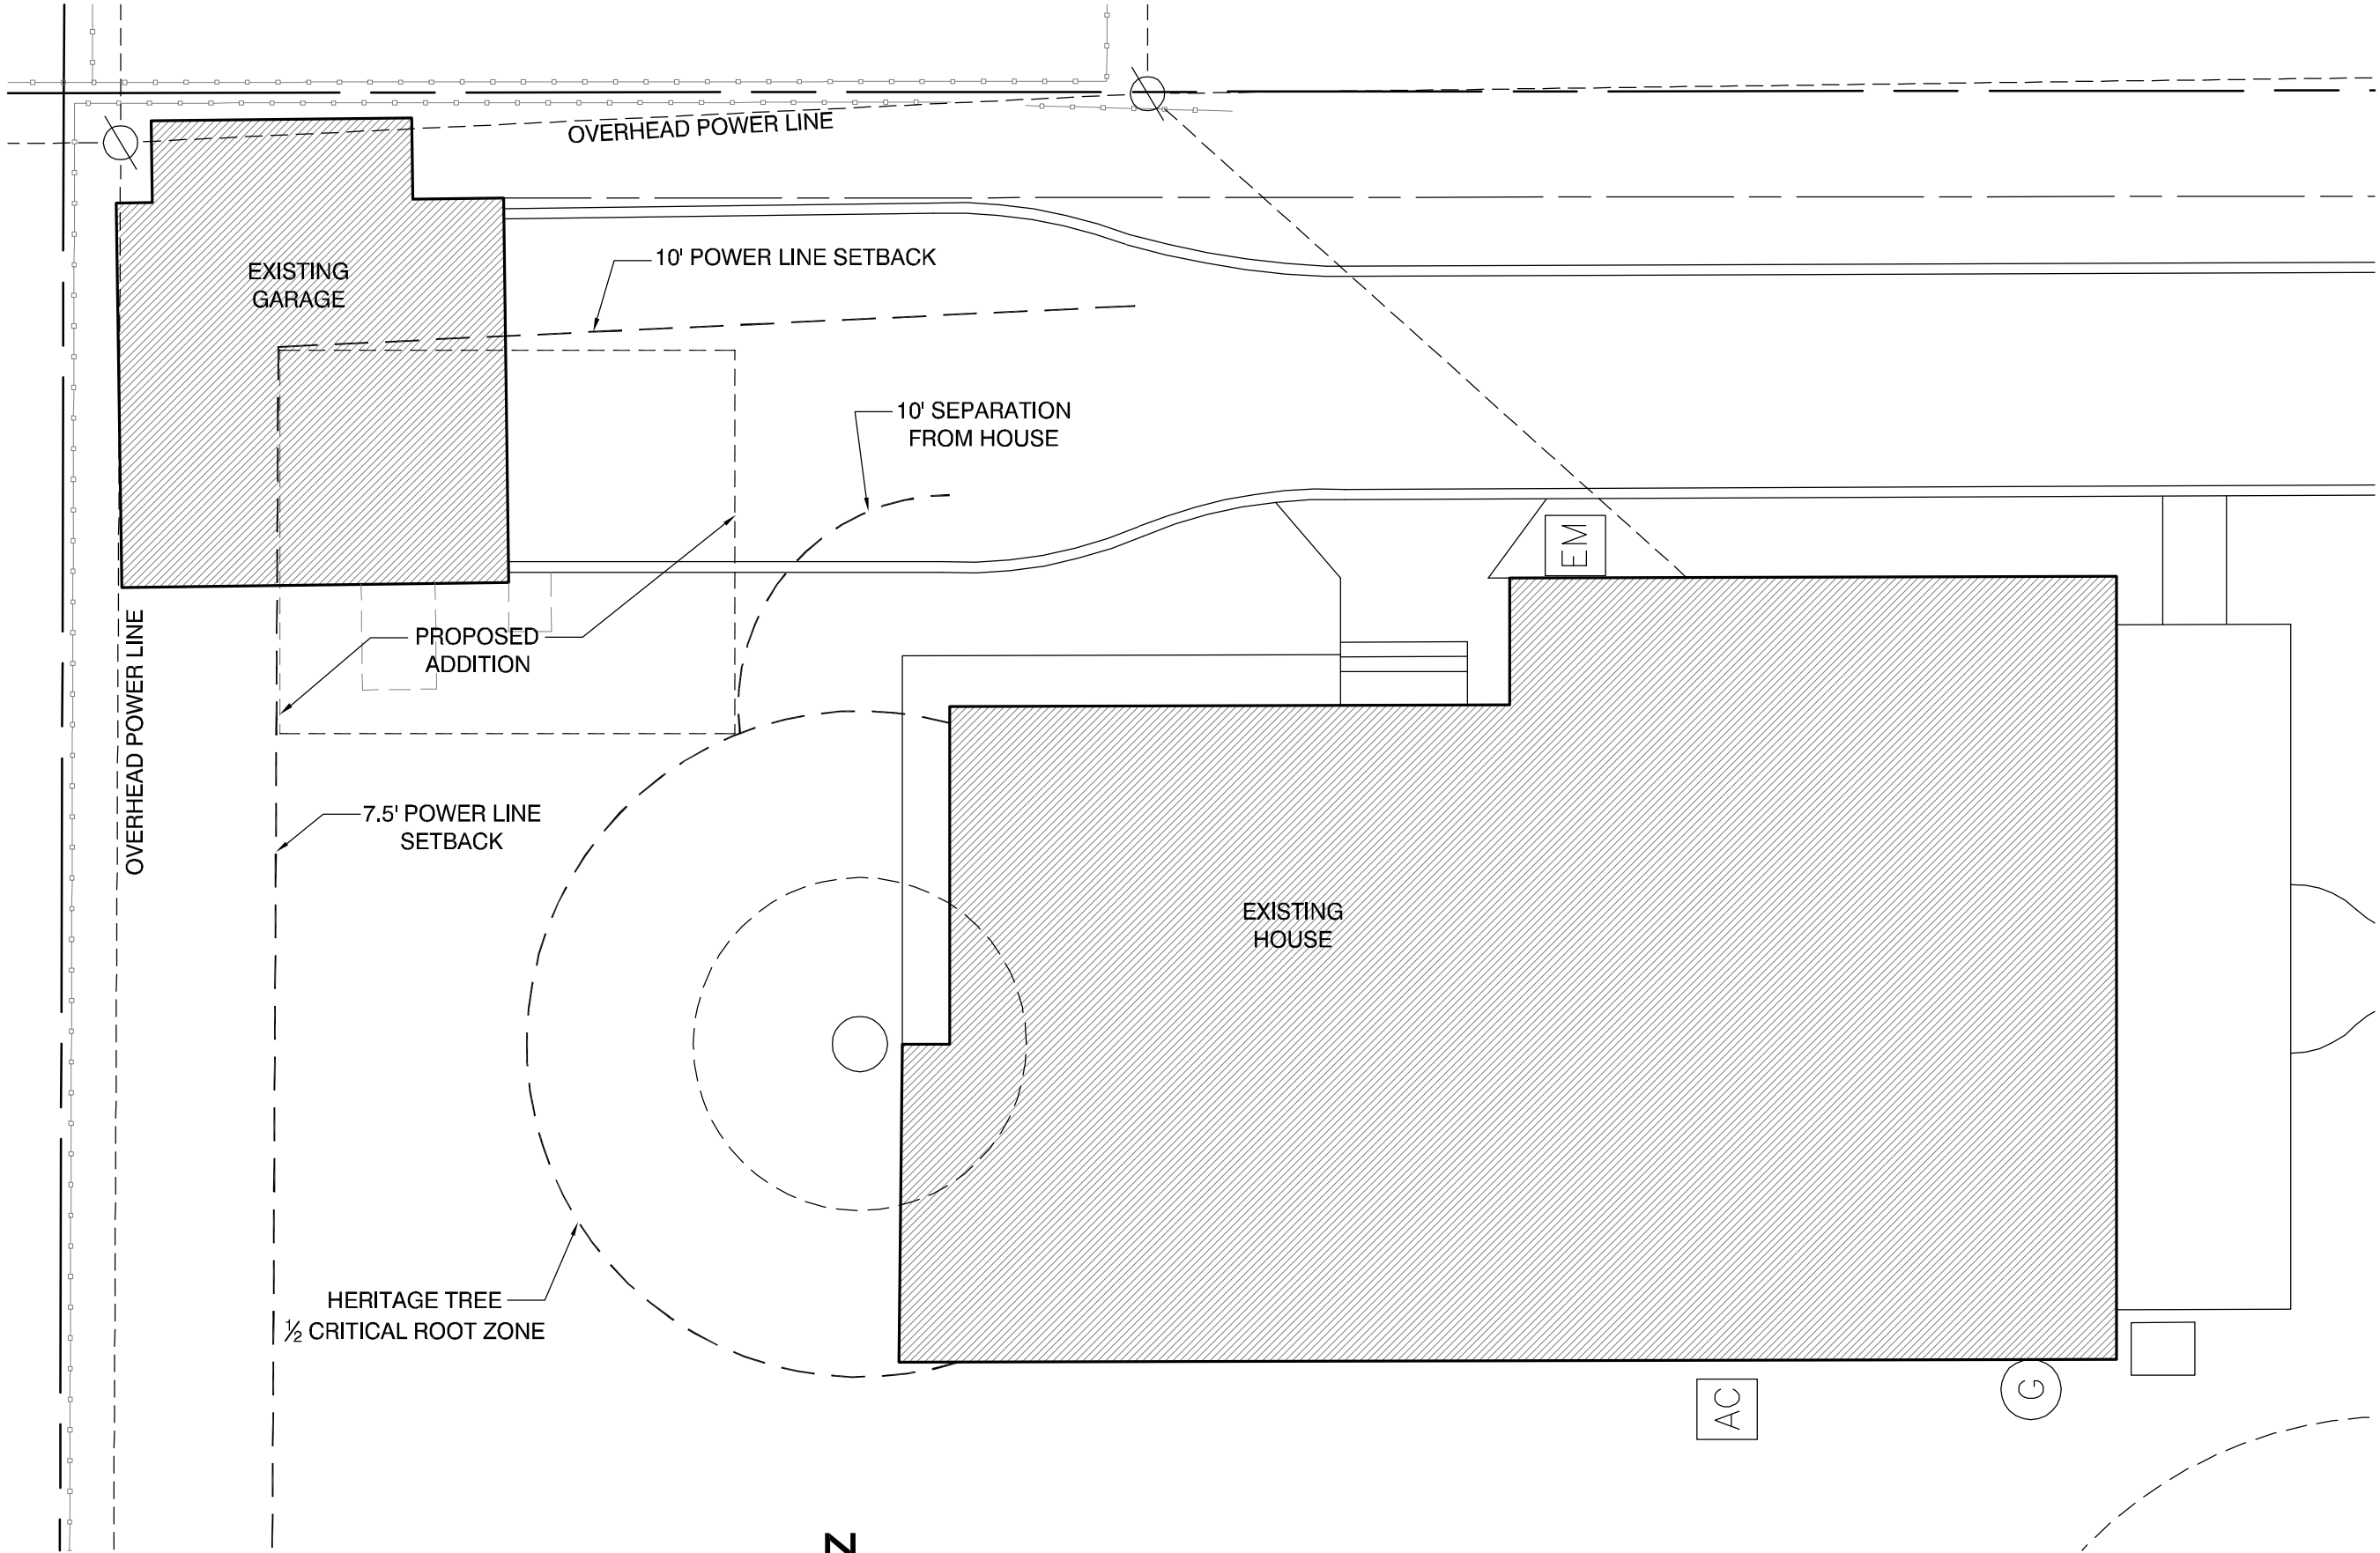

1 SITE CONSTRAINTS

1 / 8 " = 1 ' - 0 "



PERMIT REVIEW

M E R Z B A U
DESIGN COLLECTIVE
3607 S. Lamar Blvd. #102, Austin, TX 78704
TI 512 636 5900 E | jcschmeil@merzbau.com
J.C. SCHMEIL, ARCHITECT AIA | TEXAS LICENSE NO. 20007

DEAN GARAGE + A.D.U.

CHARLEY + EMILY DEAN
2616 HARRIS BOULEVARD
AUSTIN, TEXAS 78703

ISSUE	DATE
HIST. REVIEW	9/9/19

ISSUE DATE:
9/9/19

SITE
CONSTRAINTS


1/8" = 1'-0"

A1.2

1

GARAGE FLOOR PLAN

1 / 4 " = 1 ' - 0 "

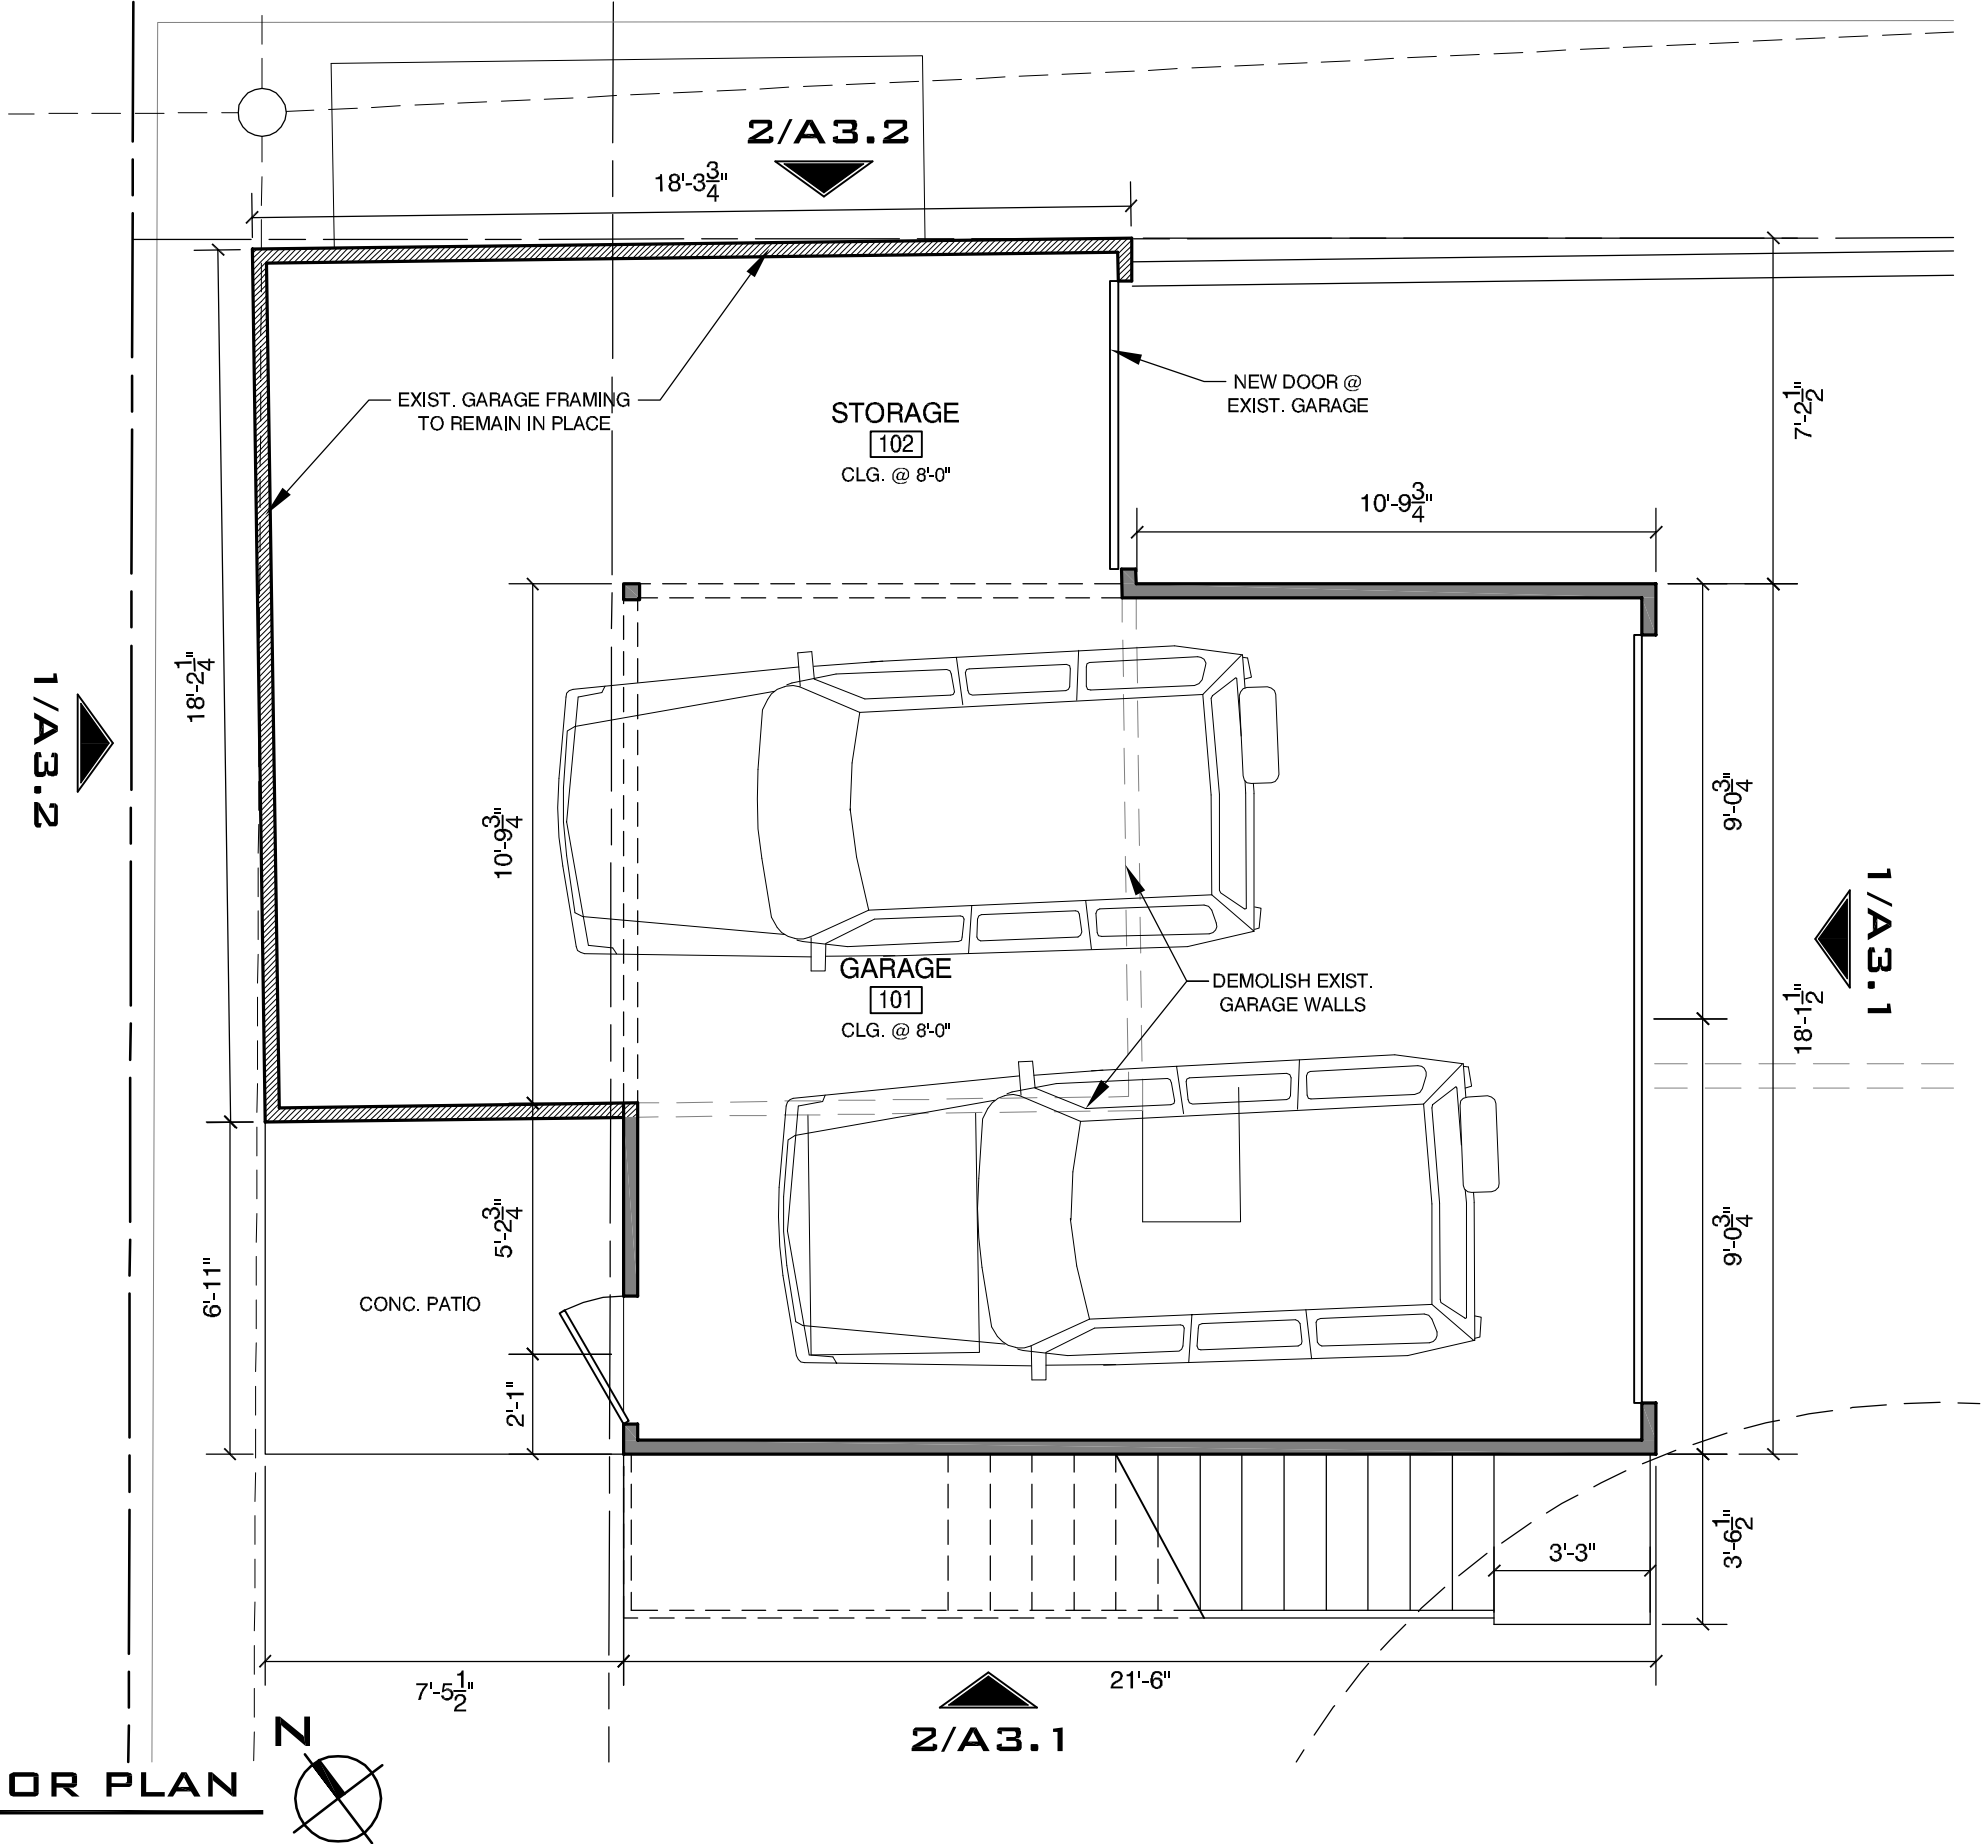

PERMIT REVIEW

M E R Z B A U
DESIGN COLLECTIVE
3607 S. Lamar Blvd. #102, Austin, TX 78704
TI 512 636 5900 E | jcschmeil@merzbau.com
J.C. SCHMEIL, ARCHITECT AIA | TEXAS LICENSE NO. 20007

DEAN GARAGE + A.D.U.

CHARLEY + EMILY DEAN
2616 HARRIS BOULEVARD
AUSTIN, TEXAS 78703

ISSUE	DATE
HIST. REVIEW	9/9/19


ISSUE DATE:
9/9/19
GARAGE FLOOR PLAN 1/4" = 1'-0"

A2.1

1


A.D.U. FLOOR PLAN

1 / 4 " = 1 ' - 0 "

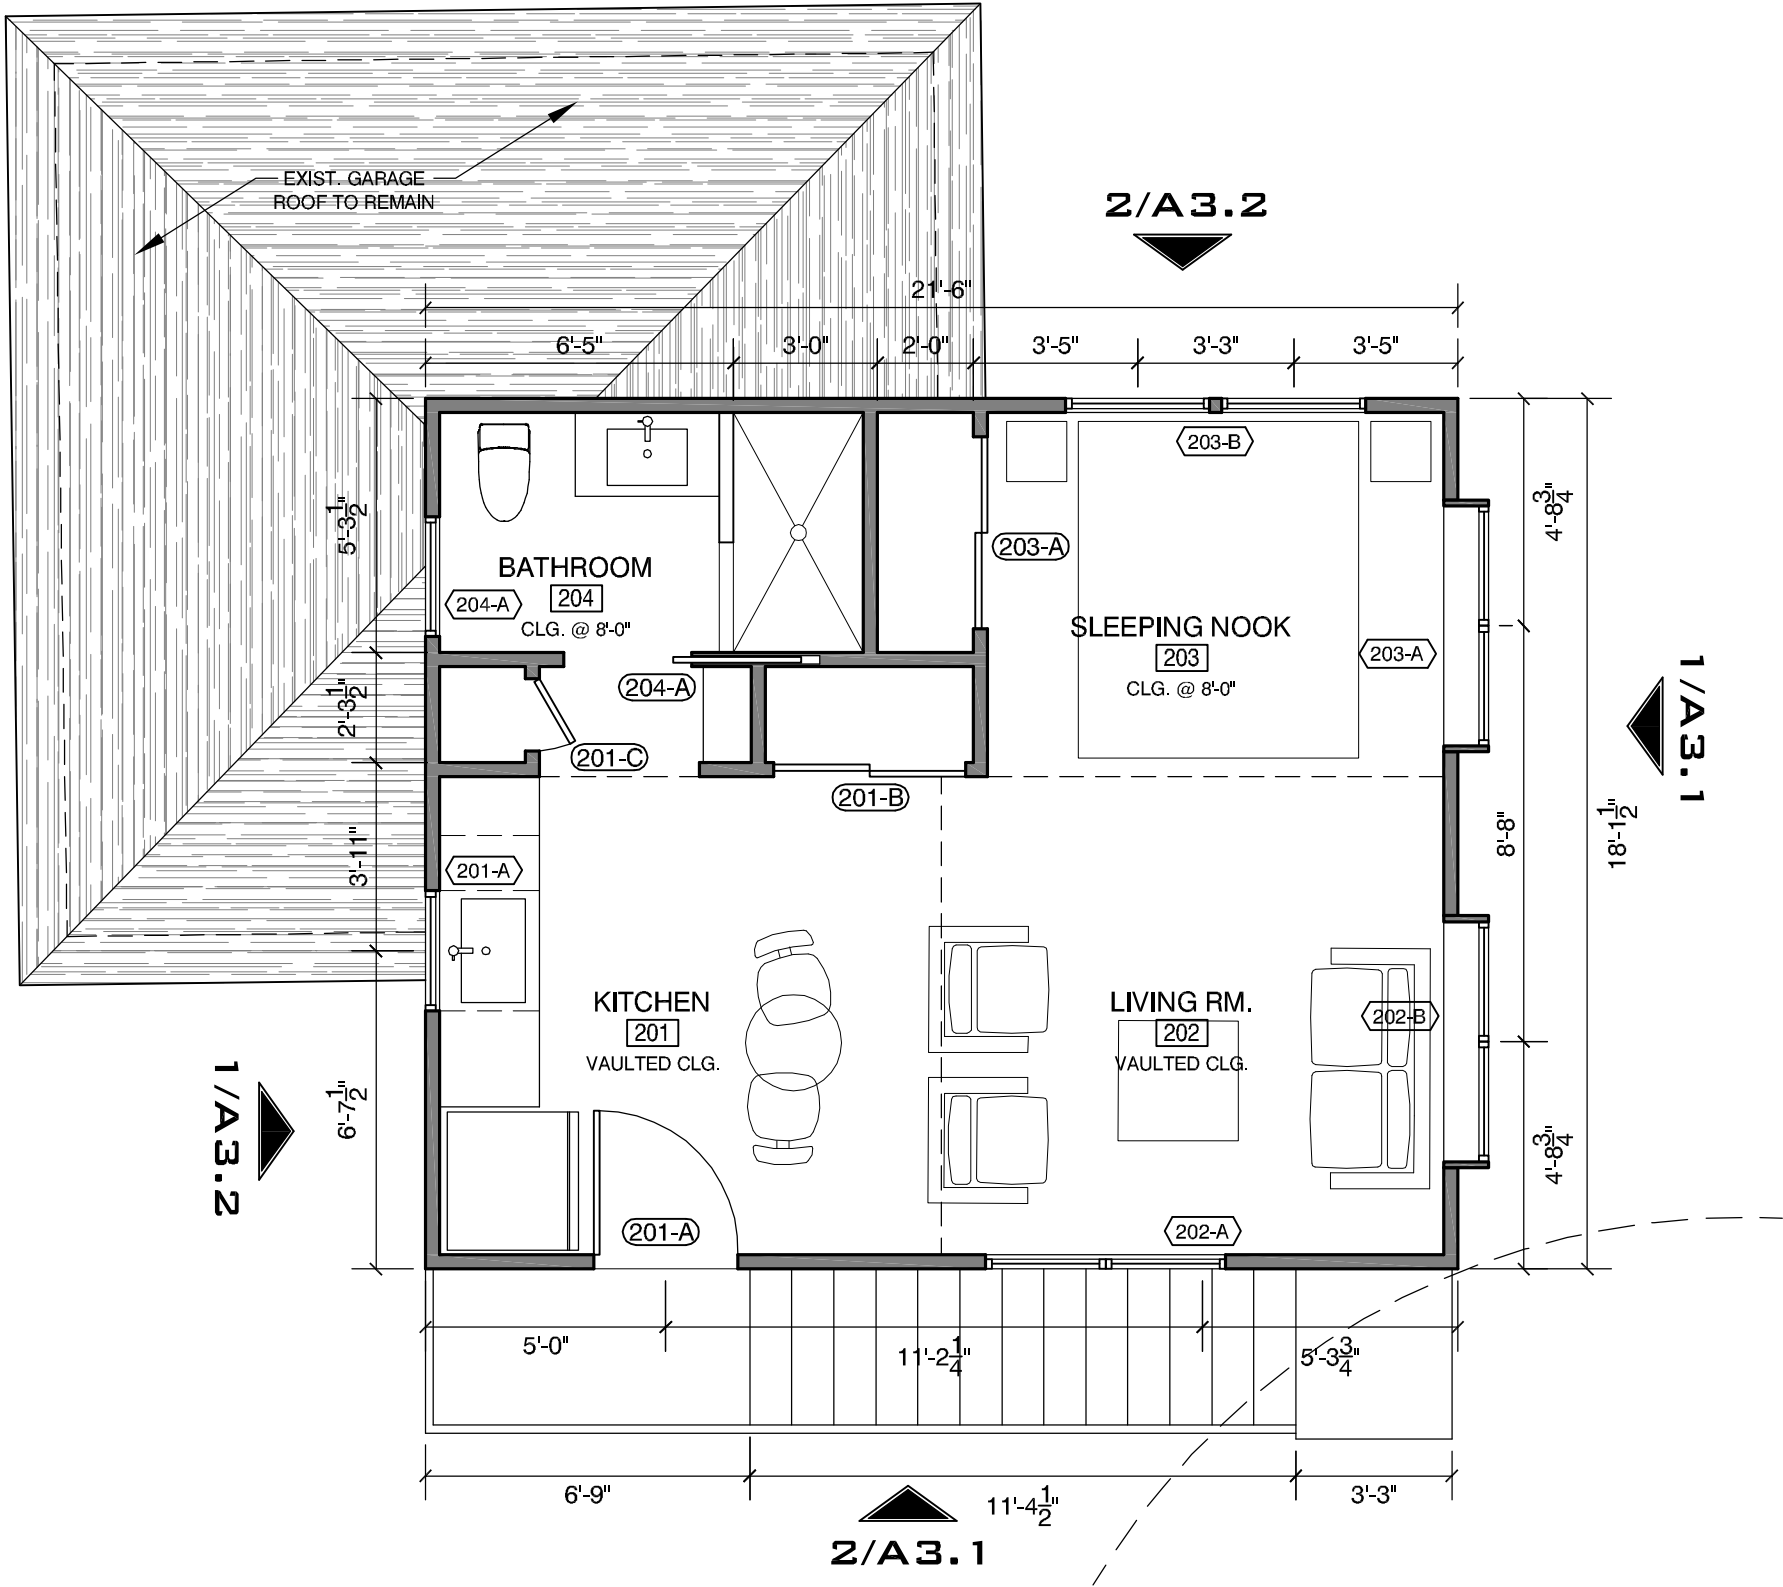

DEAN GARAGE + A.D.U.

CHARLEY + EMILY DEAN
2616 HARRIS BOULEVARD
AUSTIN, TEXAS 78703

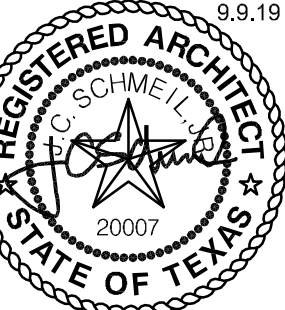

PERMIT REVIEW

M E R Z B A U
DESIGN COLLECTIVE
3607 S. Lamar Blvd. #102, Austin, TX 78704
TI 512 636 5900 E | jcschmeil@merzbau.com
J.C. SCHMEIL, ARCHITECT AIA | TEXAS LICENSE NO. 20007

ISSUE	DATE
HIST. REVIEW	9/9/19

ISSUE DATE:
9/9/19
A.D.U. FLOOR PLAN
1/4" = 1'-0"


A2.2



1 EAST ELEVATION
1/4" = 1'-0"

- "CARRIAGE HOUSE" STYLE GARAGE DOOR
- GUARDRAIL DASHED FOR CLARITY
- EXIST. GARAGE ROOF TO REMAIN
- NEW SIDING @ EXIST. GARAGE IF REQ'D
- STAINED WOOD COLS. AND DECK FRAMING
- PTD. HARDIE PANEL + BATTEN SIDING

2 SOUTH ELEVATION
1/4" = 1'-0"

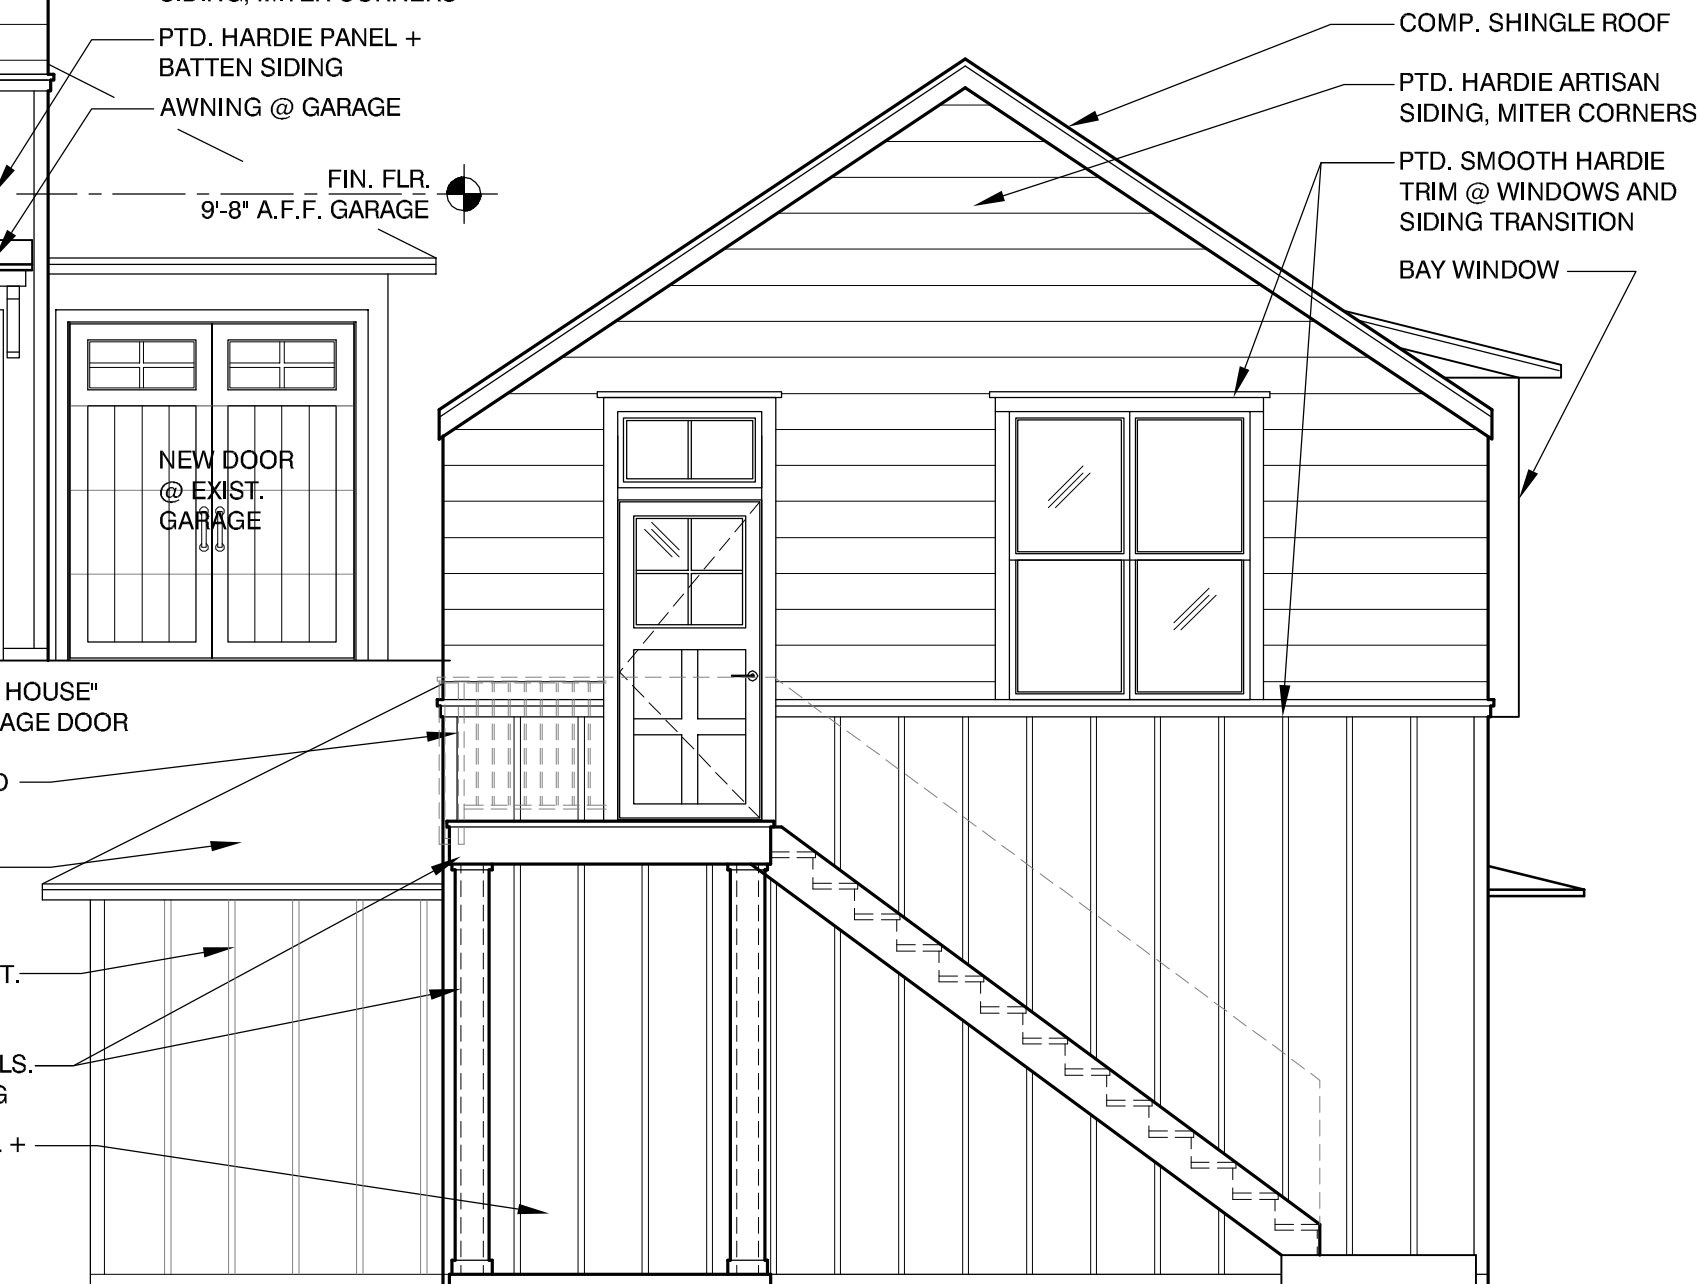

PERMIT REVIEW

M E R Z B A U
DESIGN COLLECTIVE
3607 S. Lamar Blvd. #102, Austin, TX 78704
TI 512 636 5900 E | jcschmeil@merzbau.com
J.C. SCHMEIL, ARCHITECT AIA | TEXAS LICENSE NO. 20007


DEAN GARAGE + A.D.U.
CHARLEY + EMILY DEAN
2616 HARRIS BOULEVARD
AUSTIN, TEXAS 78703

ISSUE	DATE
HIST. REVIEW	9/9/19

ISSUE DATE:
9/9/19
ELEVATIONS
1/8" = 1'-0"

A3.1

The designs presented herein are the property of Merzbau Design Collective. No part thereof shall be used in connection with any work or project other than the specific project for which they were prepared without the written consent of Merzbau Design Collective. Visual contact with these drawings shall constitute acceptance of these restrictions.

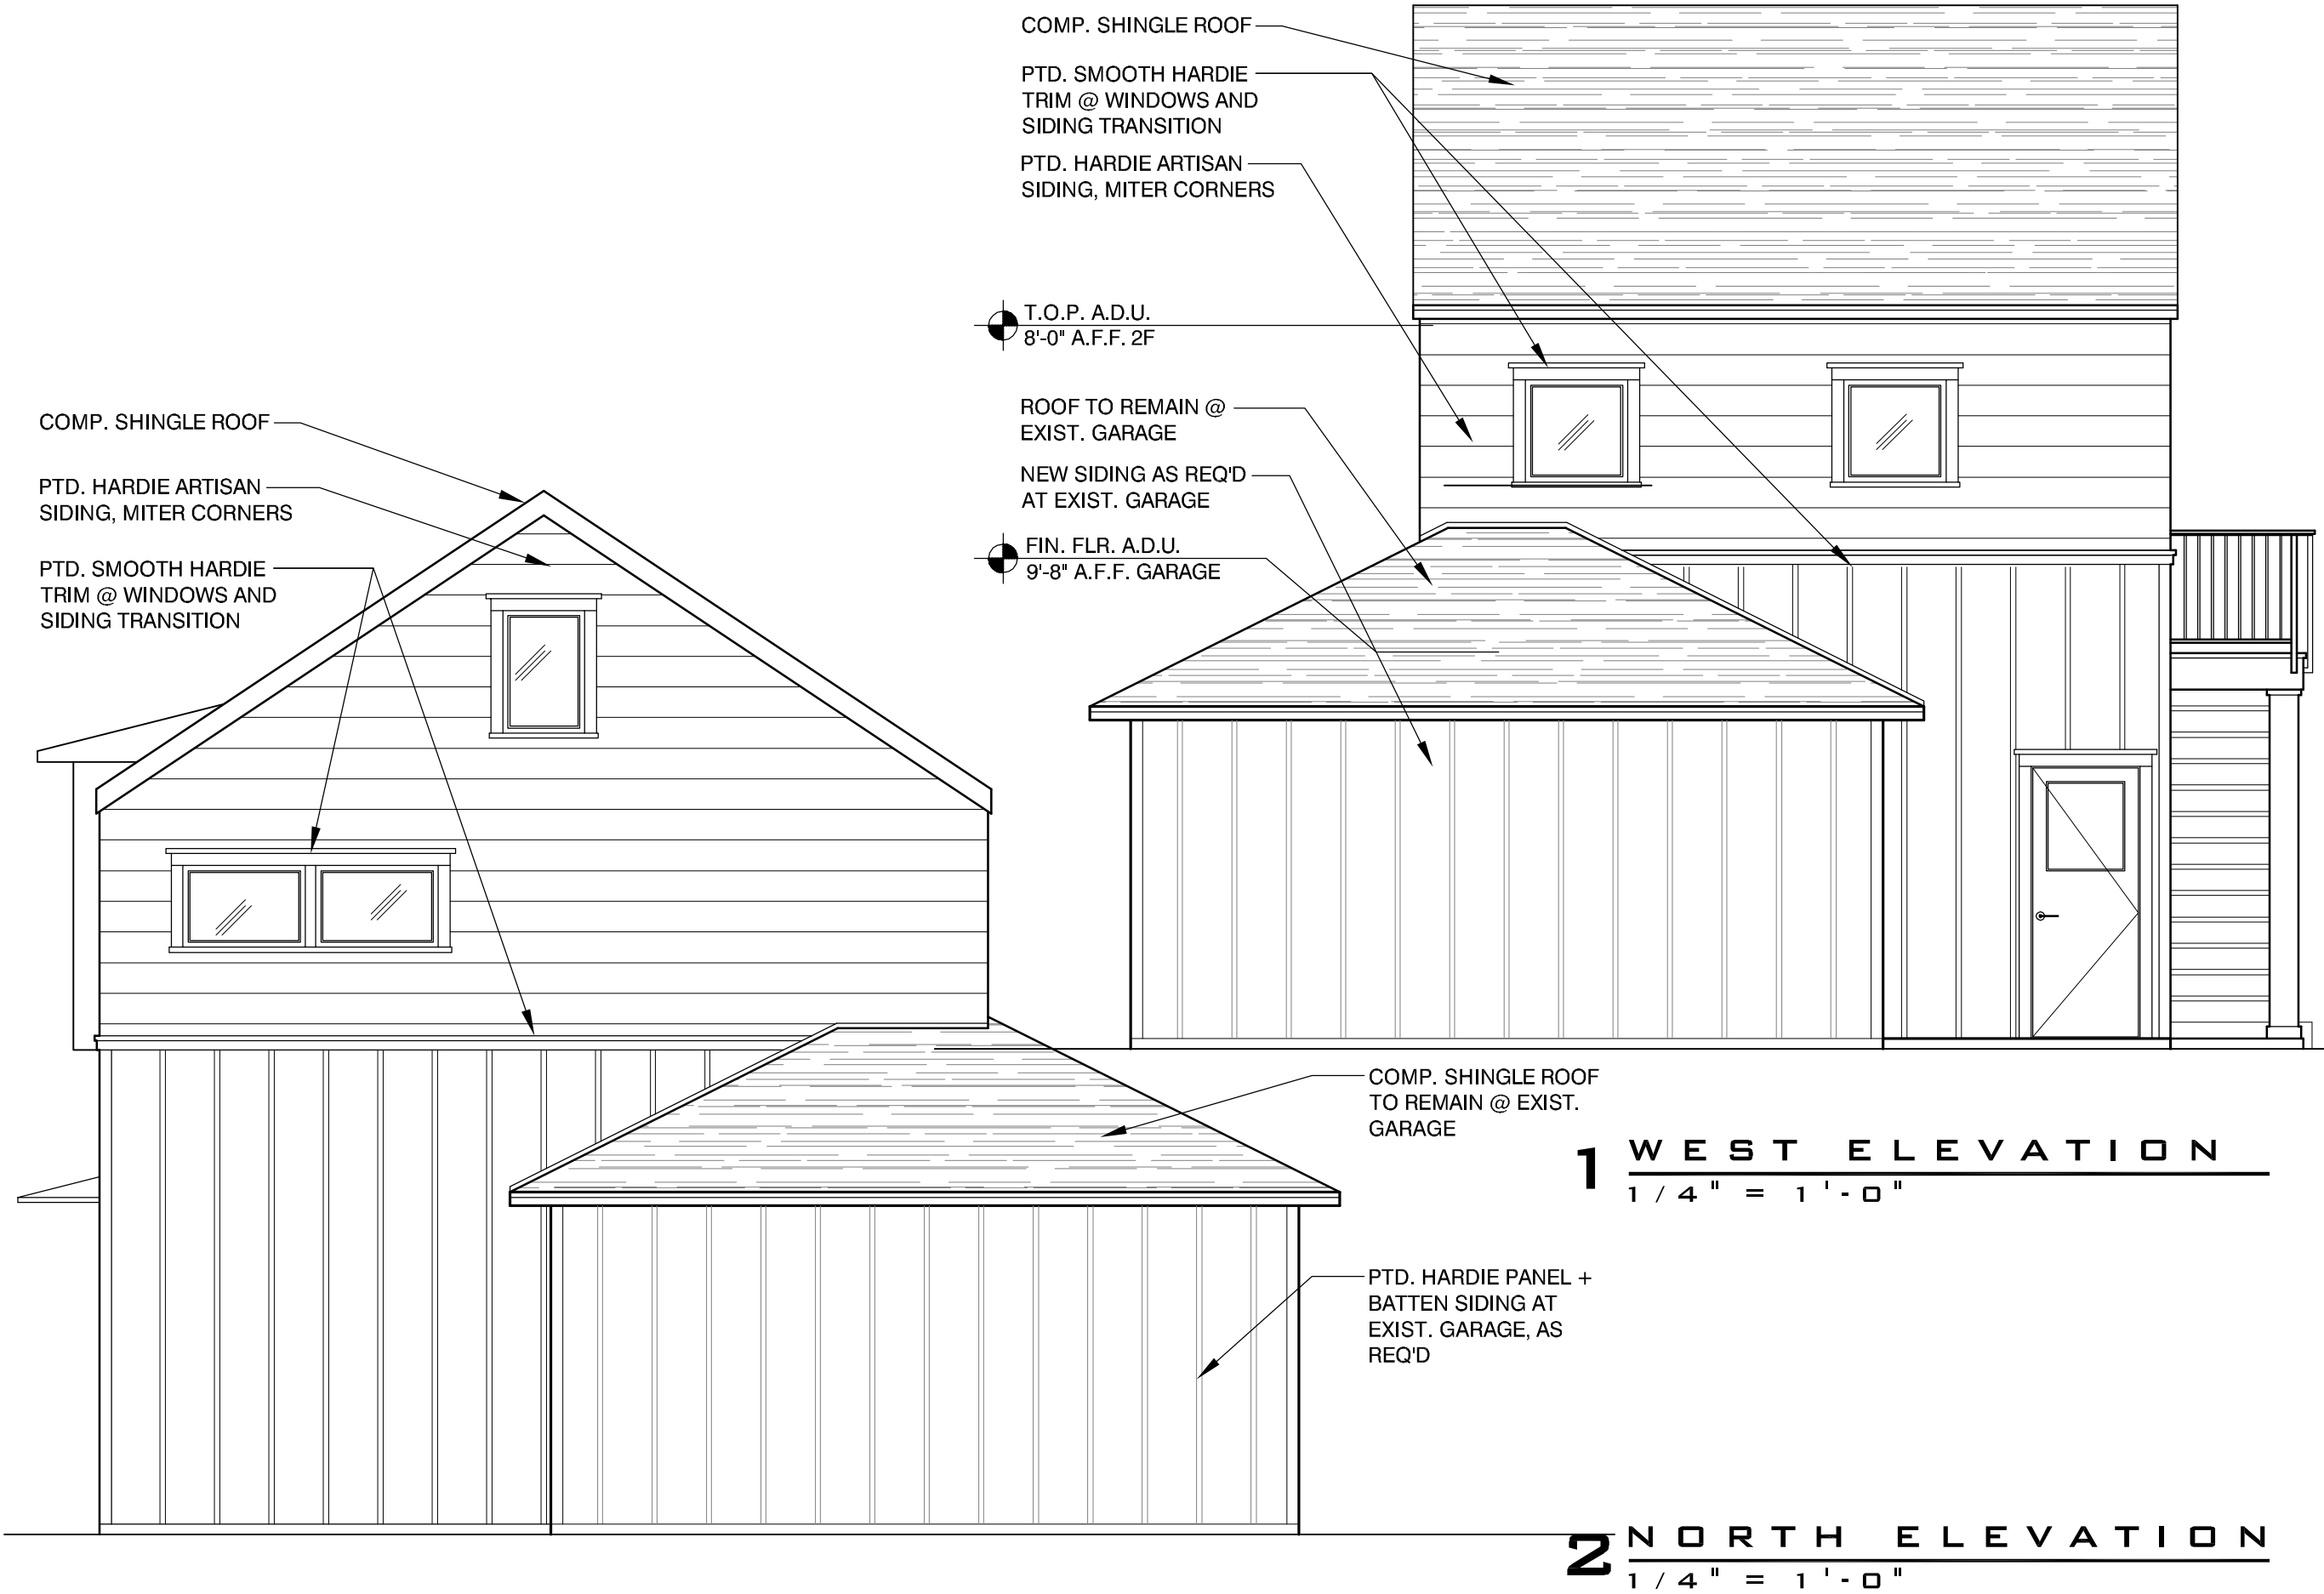

M E R Z B A U
DESIGN COLLECTIVE
3607 S. Lamar Blvd. #102, Austin, TX 78704
TI 512 636 5900 E | jcschmeil@merzbau.com
J.C. SCHMEIL, ARCHITECT AIA | TEXAS LICENSE NO. 20007

DEAN GARAGE + A.D.U.

CHARLEY + EMILY DEAN
2616 HARRIS BOULEVARD
AUSTIN, TEXAS 78703

ISSUE	DATE
HIST. REVIEW	9/9/19
ISSUE DATE: 9/9/19 ELEVATIONS	
1/8" = 1'-0"	
A3.2	

The designs presented herein are the property of Merzbau Design Collective. No part thereof shall be used in connection with any work or project other than the specific project for which they were prepared without the written consent of Merzbau Design Collective. Visual contact with these drawings shall constitute acceptance of these restrictions.