

RISE TITLE CONCEPTUAL DESIGNS version 3

Conceptual design packet

Not for build


12/4/19




Project Logo



Colors

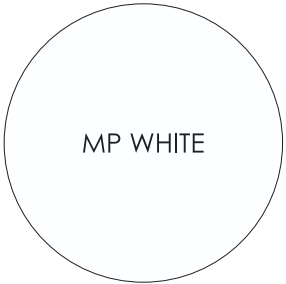

SCULPTURE CONCEPT

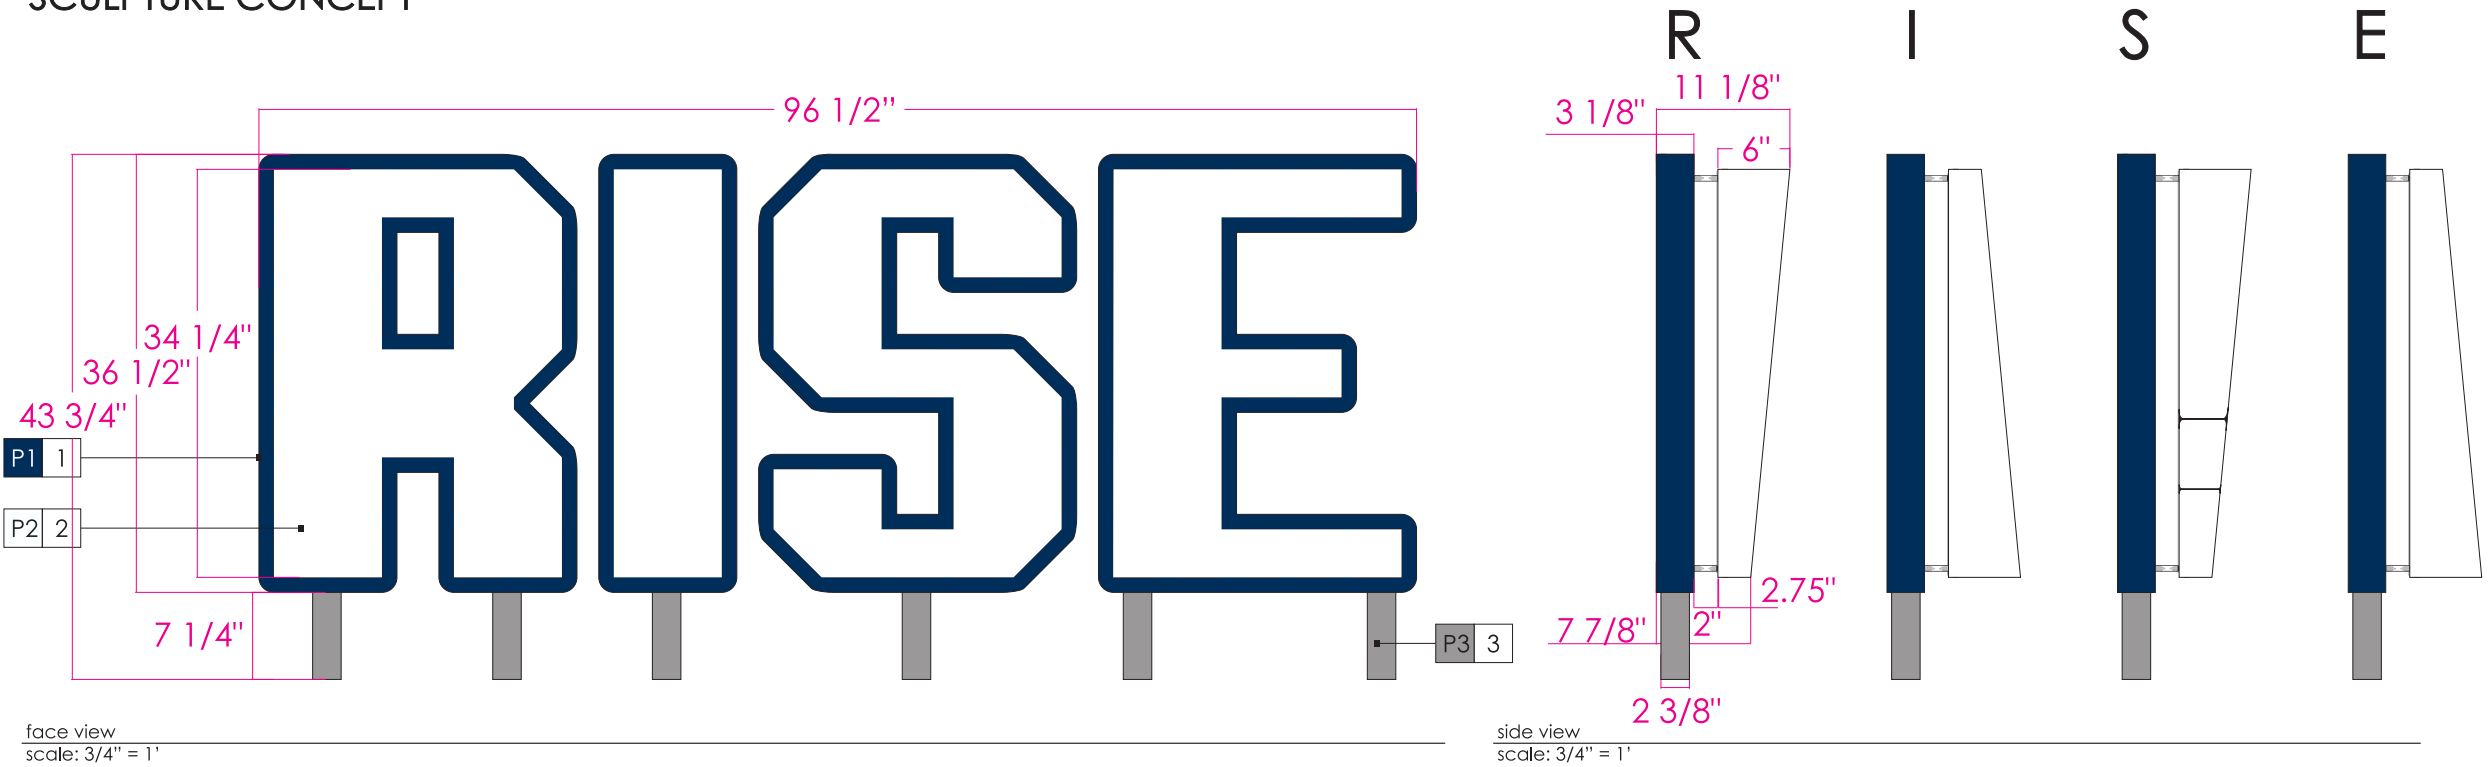

- 1 36.5" TALL X 3.125" DEEP LETTERS/CABINETS MADE OUT ALUMINUM AND PAINTED P1.
- 2 34 1/4" TALL X 6" SLOPING TO 2.75" DEEP REVERSE LIT (HALO LIT) CHANNEL LETTERS MADE OUT ALUMINUM AND PAINTED P2 WITH A 2" STAND OFF FROM THE BACKER CABINETS.
- 3 SCHED40 2" ALUMINUM TUBES TO MOUNT THE LETTERS TO AND THE GROUND. THIS WOULD BE POURED CONCRETE PRIOR TO INSTALLATION PAINTED P3.



night view
scale: not to scale

PAINT COLORS



Electrical Notice

Ion Art DOES NOT provide primary electrical to the sign/project. Power to the sign/project must be done by a licensed electrical contractor or licenced electrician.

- Requirements:
- 1. Minimum of 1 dedicated 120V 20amp circuit
 - 2. J-box installed within 6ft of project/sign
 - 3. 3 wires - line, ground, neutral

Ion Art Inc. 2019 All Rights Reserved

All rights reserved. The intellectual property, concepts, and designs contained in this document are the exclusive property of Ion Art, Inc. Neither the document nor the information it contains may be copied, disclosed to others, or used in connection with any work or project other than the specific project for which it has been prepared and developed, without the written consent of Ion Art, Inc.



contact
407 Radam Lane, suite A100
Austin, TX 78745
512.326.9333

client
RISE TITLE

location
W. 6th St

date
12.4.19

content
concept 1

SCULPTURE CONCEPT



mock up view
scale: not to scale



mock up birds eye view
scale: not to scale

Permitting information

Storefront width:
Total sign area: 29.33 sq ft