


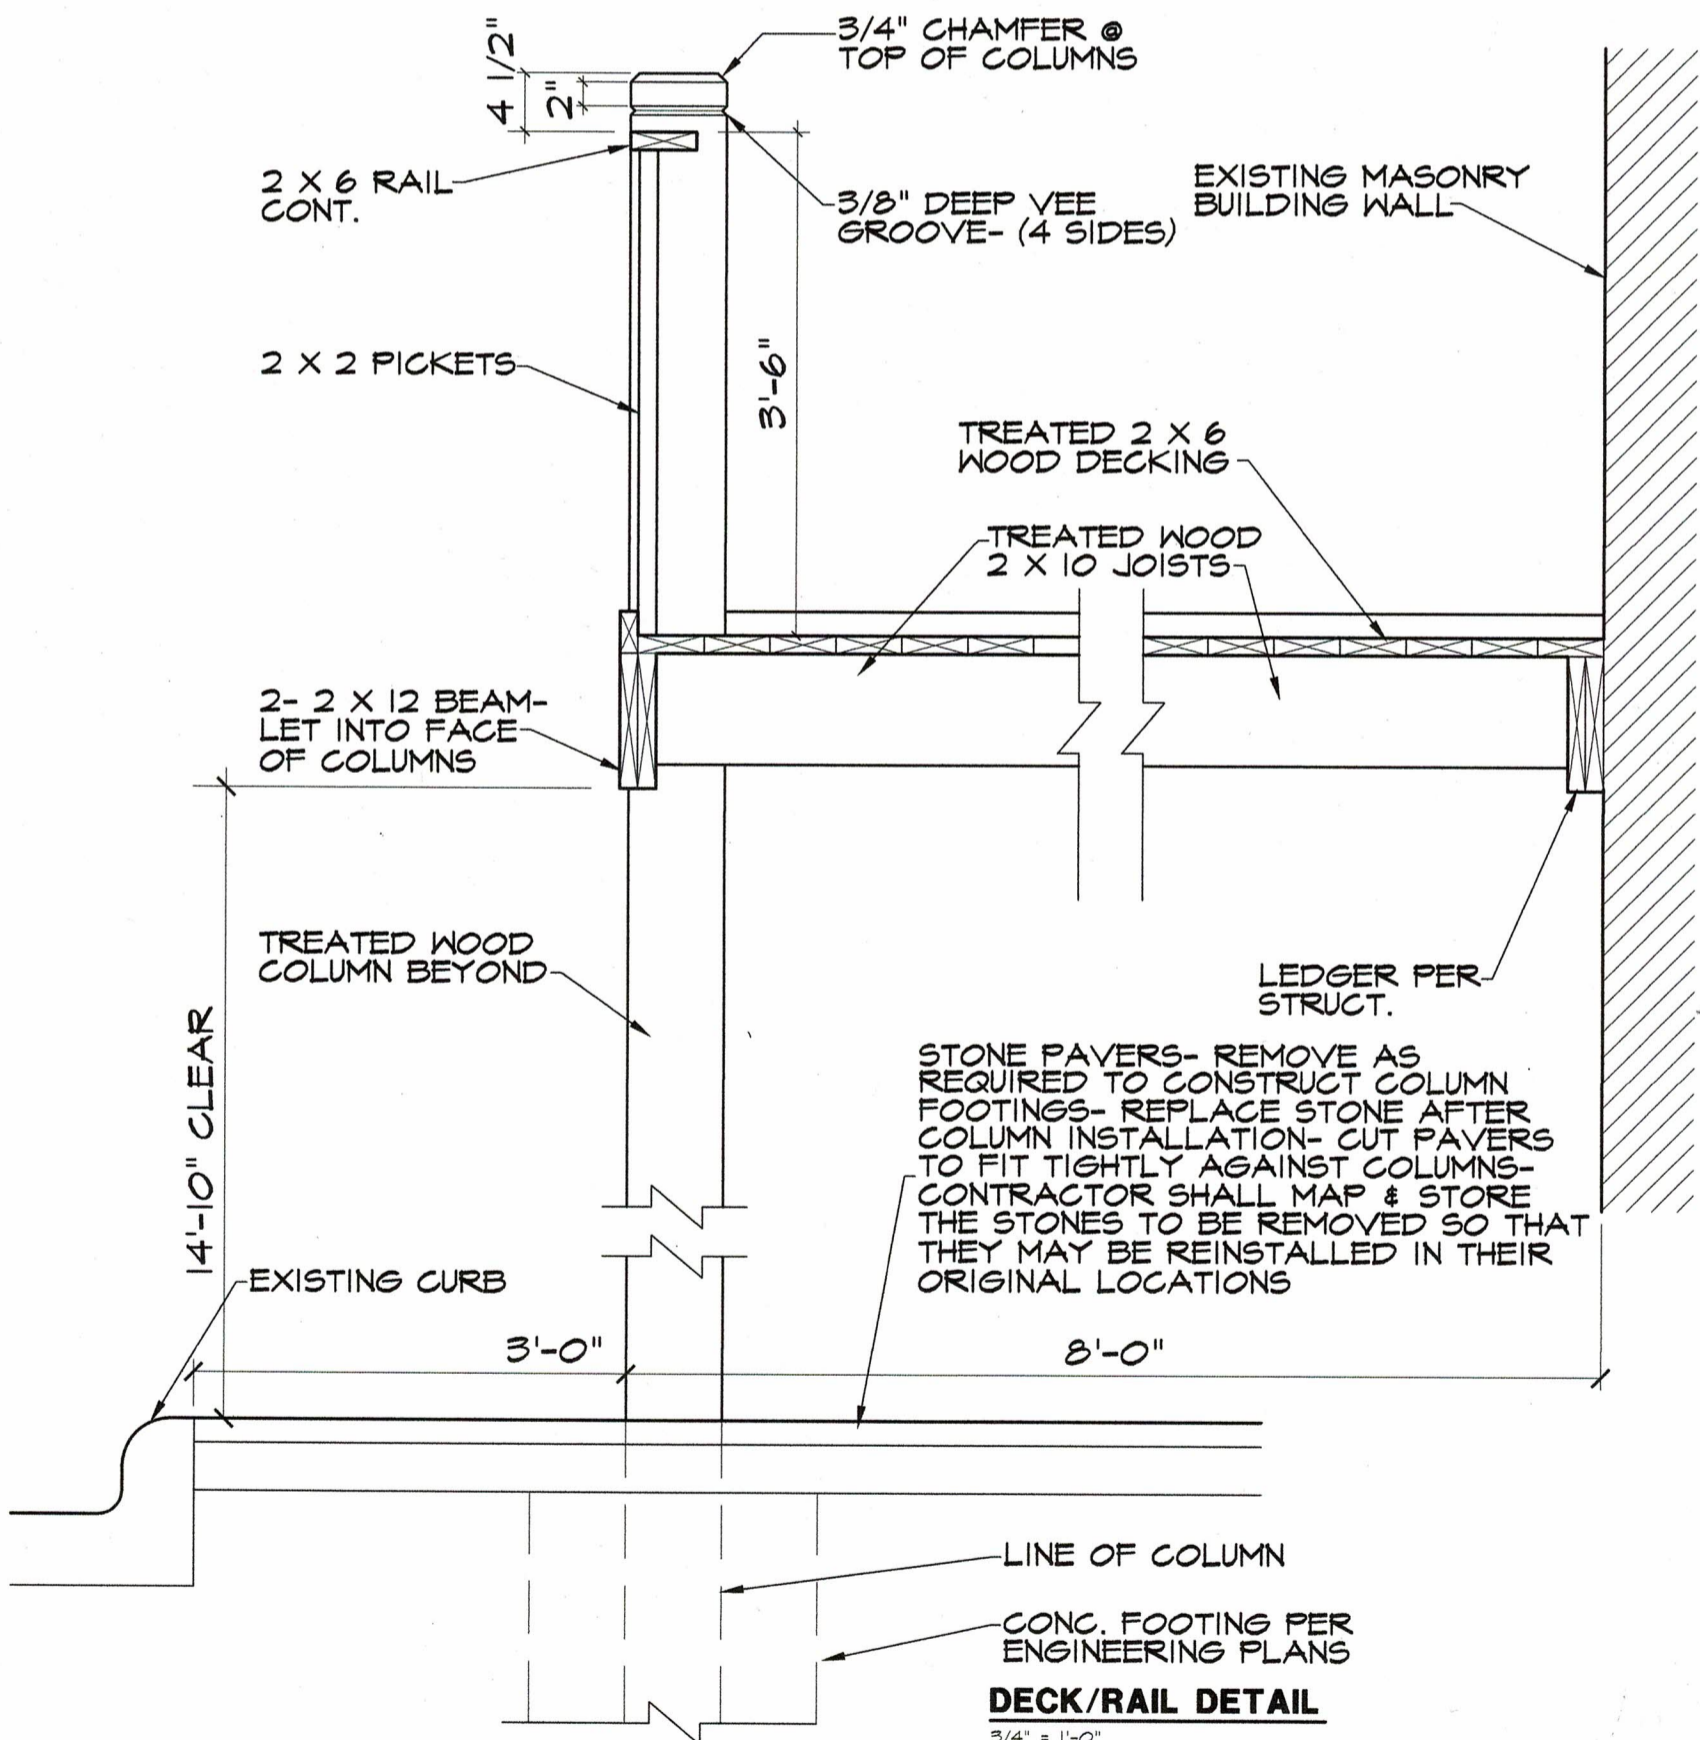

*Mark Reynolds*  
#8341 10/16/19

**NOTE:**  
 RAILING, FASTENERS, ACCESSORIES, & APPURTENANCES SHALL BE CONSTRUCTED AND SECURED TO MEET CODE REQUIREMENTS-  
 OPENINGS SHALL NOT ALLOW A 4" SPHERE TO PASS OR A 2" SPHERE @ BOTTOM- TOP RAIL SHALL BE 42" A.F.F. TYP.  
 GUARD RAILING AT EXTERIOR SHALL BE OF TREATED 2 X 2 PICKETS  
 INSTALL ALL RAILS SECURELY TO WITHSTAND 250# (MIN.) FORCE-  
 PROVIDE SHOP DRAWINGS OF CONNECTORS, MATERIALS, & FINISHES  
 STAIN & SEAL OR PAINT ALL WOOD MEMBERS



**MARK REYNOLDS AND ASSOCIATES**  
 ARCHITECTURE PLANNING  
 3408 RED RIVER AUSTIN, TEXAS 78705  
 E-MAIL reynoldstexas.net  
 TELEPHONE 512-477-9726  
 FAX 512-477-9756

PROJECT NO. 1736 **CANOPY/DECK PLANS** SHEET **A1**  
 304 EAST SIXTH STREET AUSTIN, TEXAS  
 OF 3