


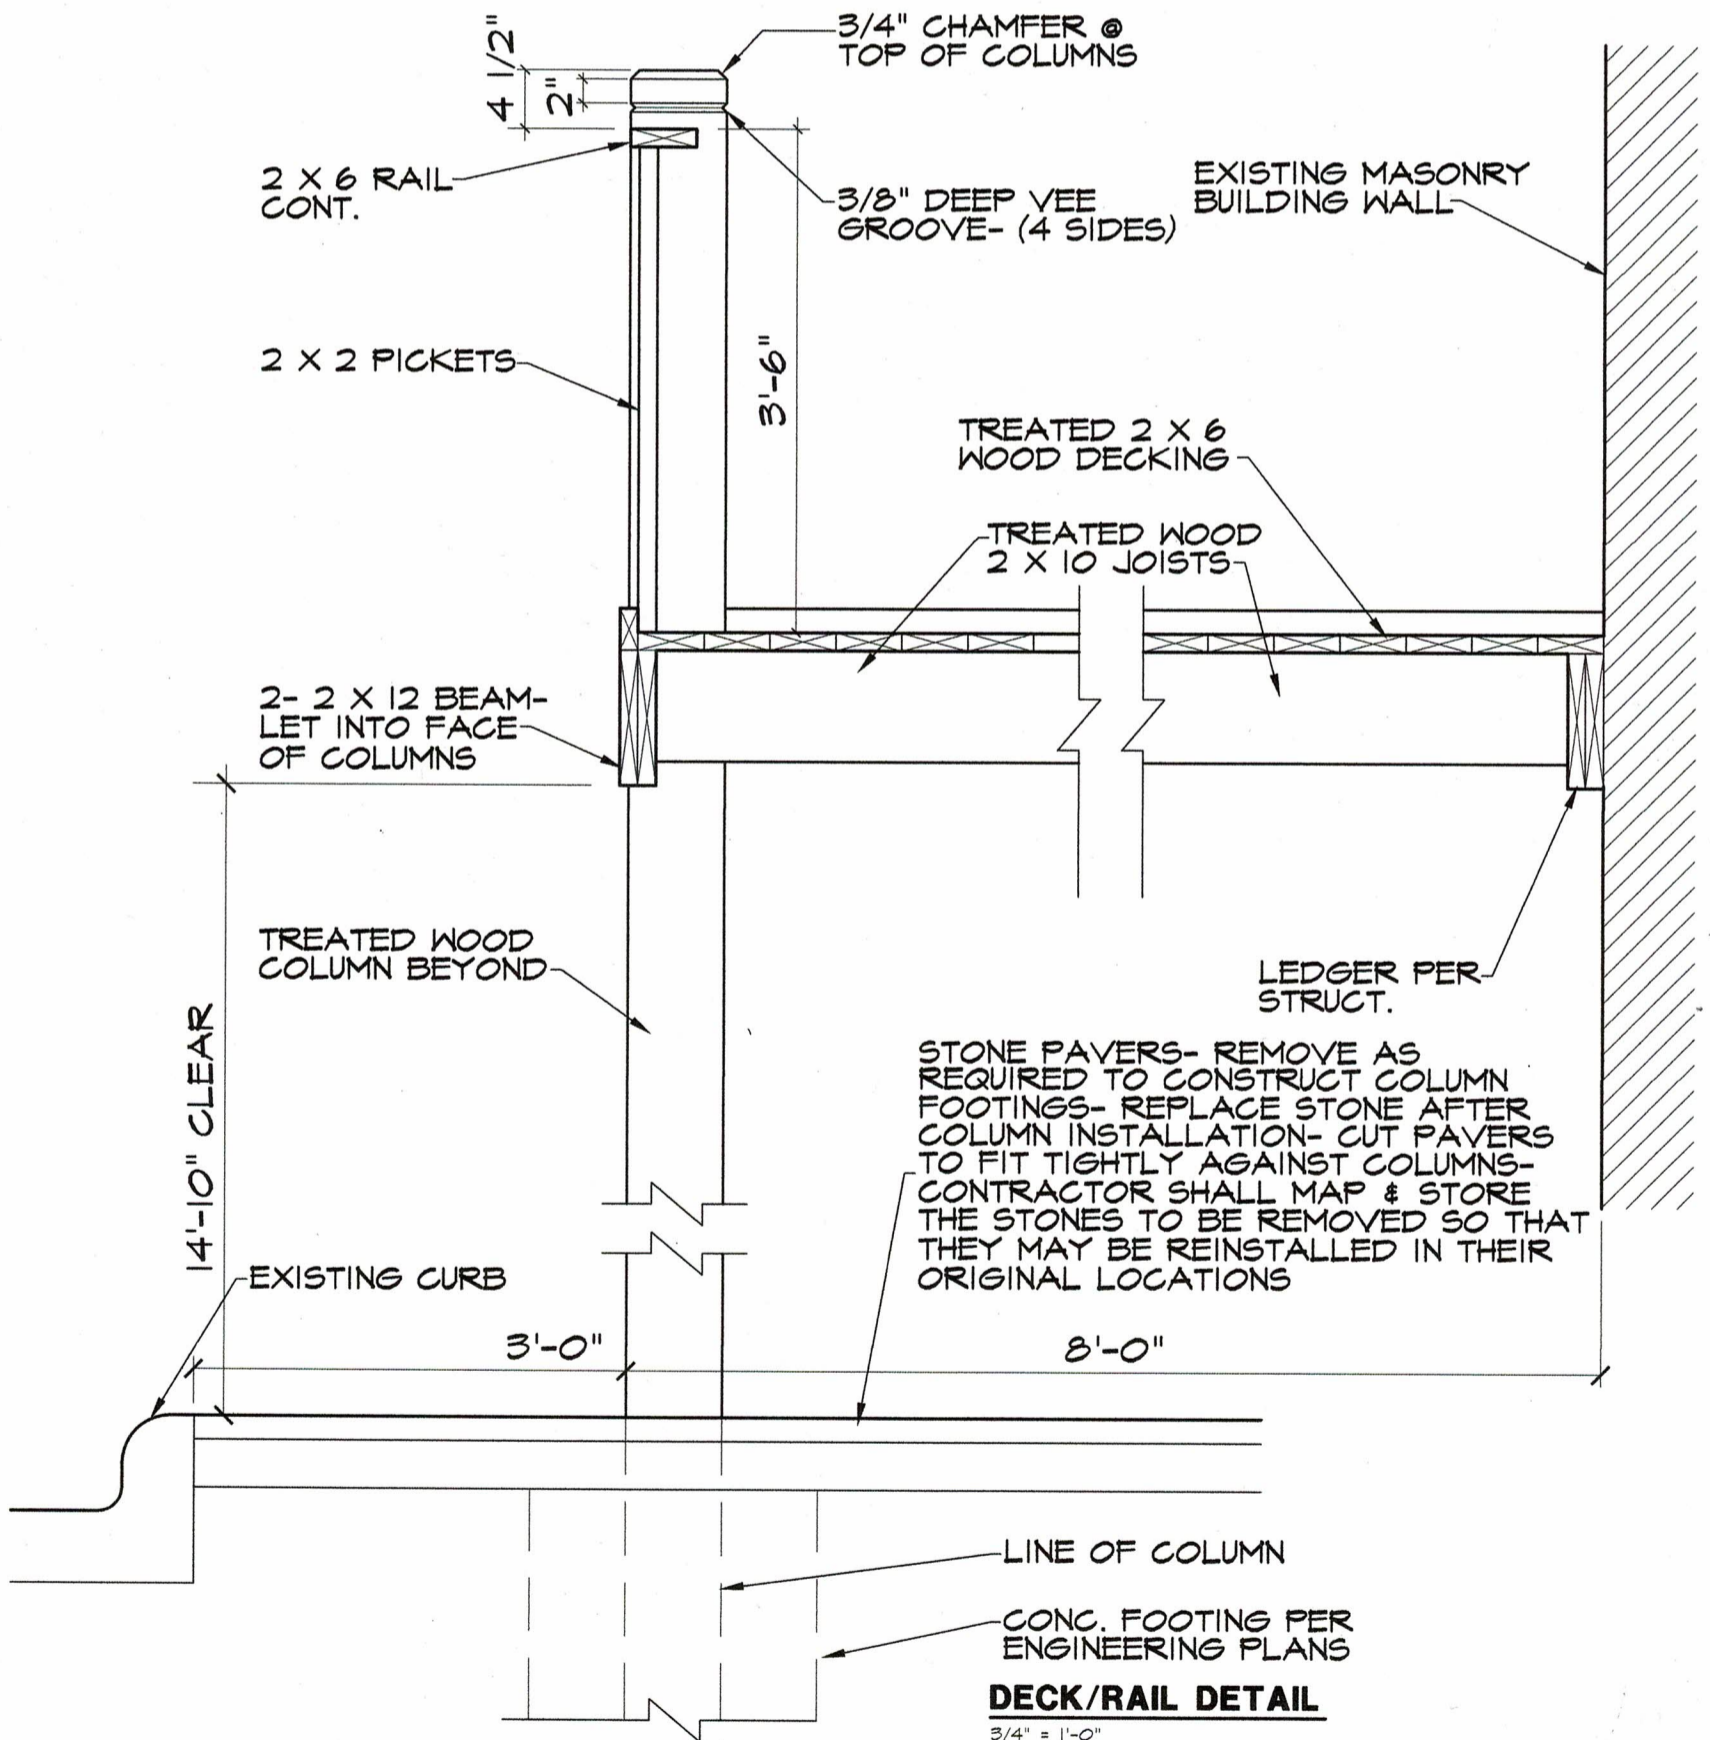

Mark Reynolds
#8341 10/16/19

NOTE:
RAILING, FASTENERS, ACCESSORIES, & APPURTENANCES SHALL BE CONSTRUCTED AND SECURED TO MEET CODE REQUIREMENTS- OPENINGS SHALL NOT ALLOW A 4" SPHERE TO PASS OR A 2" SPHERE @ BOTTOM- TOP RAIL SHALL BE 42" A.F.F. TYP. GUARD RAILING AT EXTERIOR SHALL BE OF TREATED 2 X 2 PICKETS
INSTALL ALL RAILS SECURELY TO WITHSTAND 250# (MIN.) FORCE- PROVIDE SHOP DRAWINGS OF CONNECTORS, MATERIALS, & FINISHES STAIN & SEAL OR PAINT ALL WOOD MEMBERS



MARK REYNOLDS AND ASSOCIATES
ARCHITECTURE PLANNING
3408 RED RIVER AUSTIN, TEXAS 78705
E-MAIL reynoldstexas.net
TELEPHONE 512-477-9726
FAX 512-477-9756

PROJECT NO. 1736
CANOPY/DECK PLANS
304 EAST SIXTH STREET
AUSTIN, TEXAS

SHEET
A1
OF 3